



PLAN SCALE 1" = 40'  
 PROFILE SCALE 1" = 40' HOR. 1" = 4' VERT.

B.M. 95.23 P IN PIS N. END RAD. N.L. GALENA @ E.L. WASHINGTON

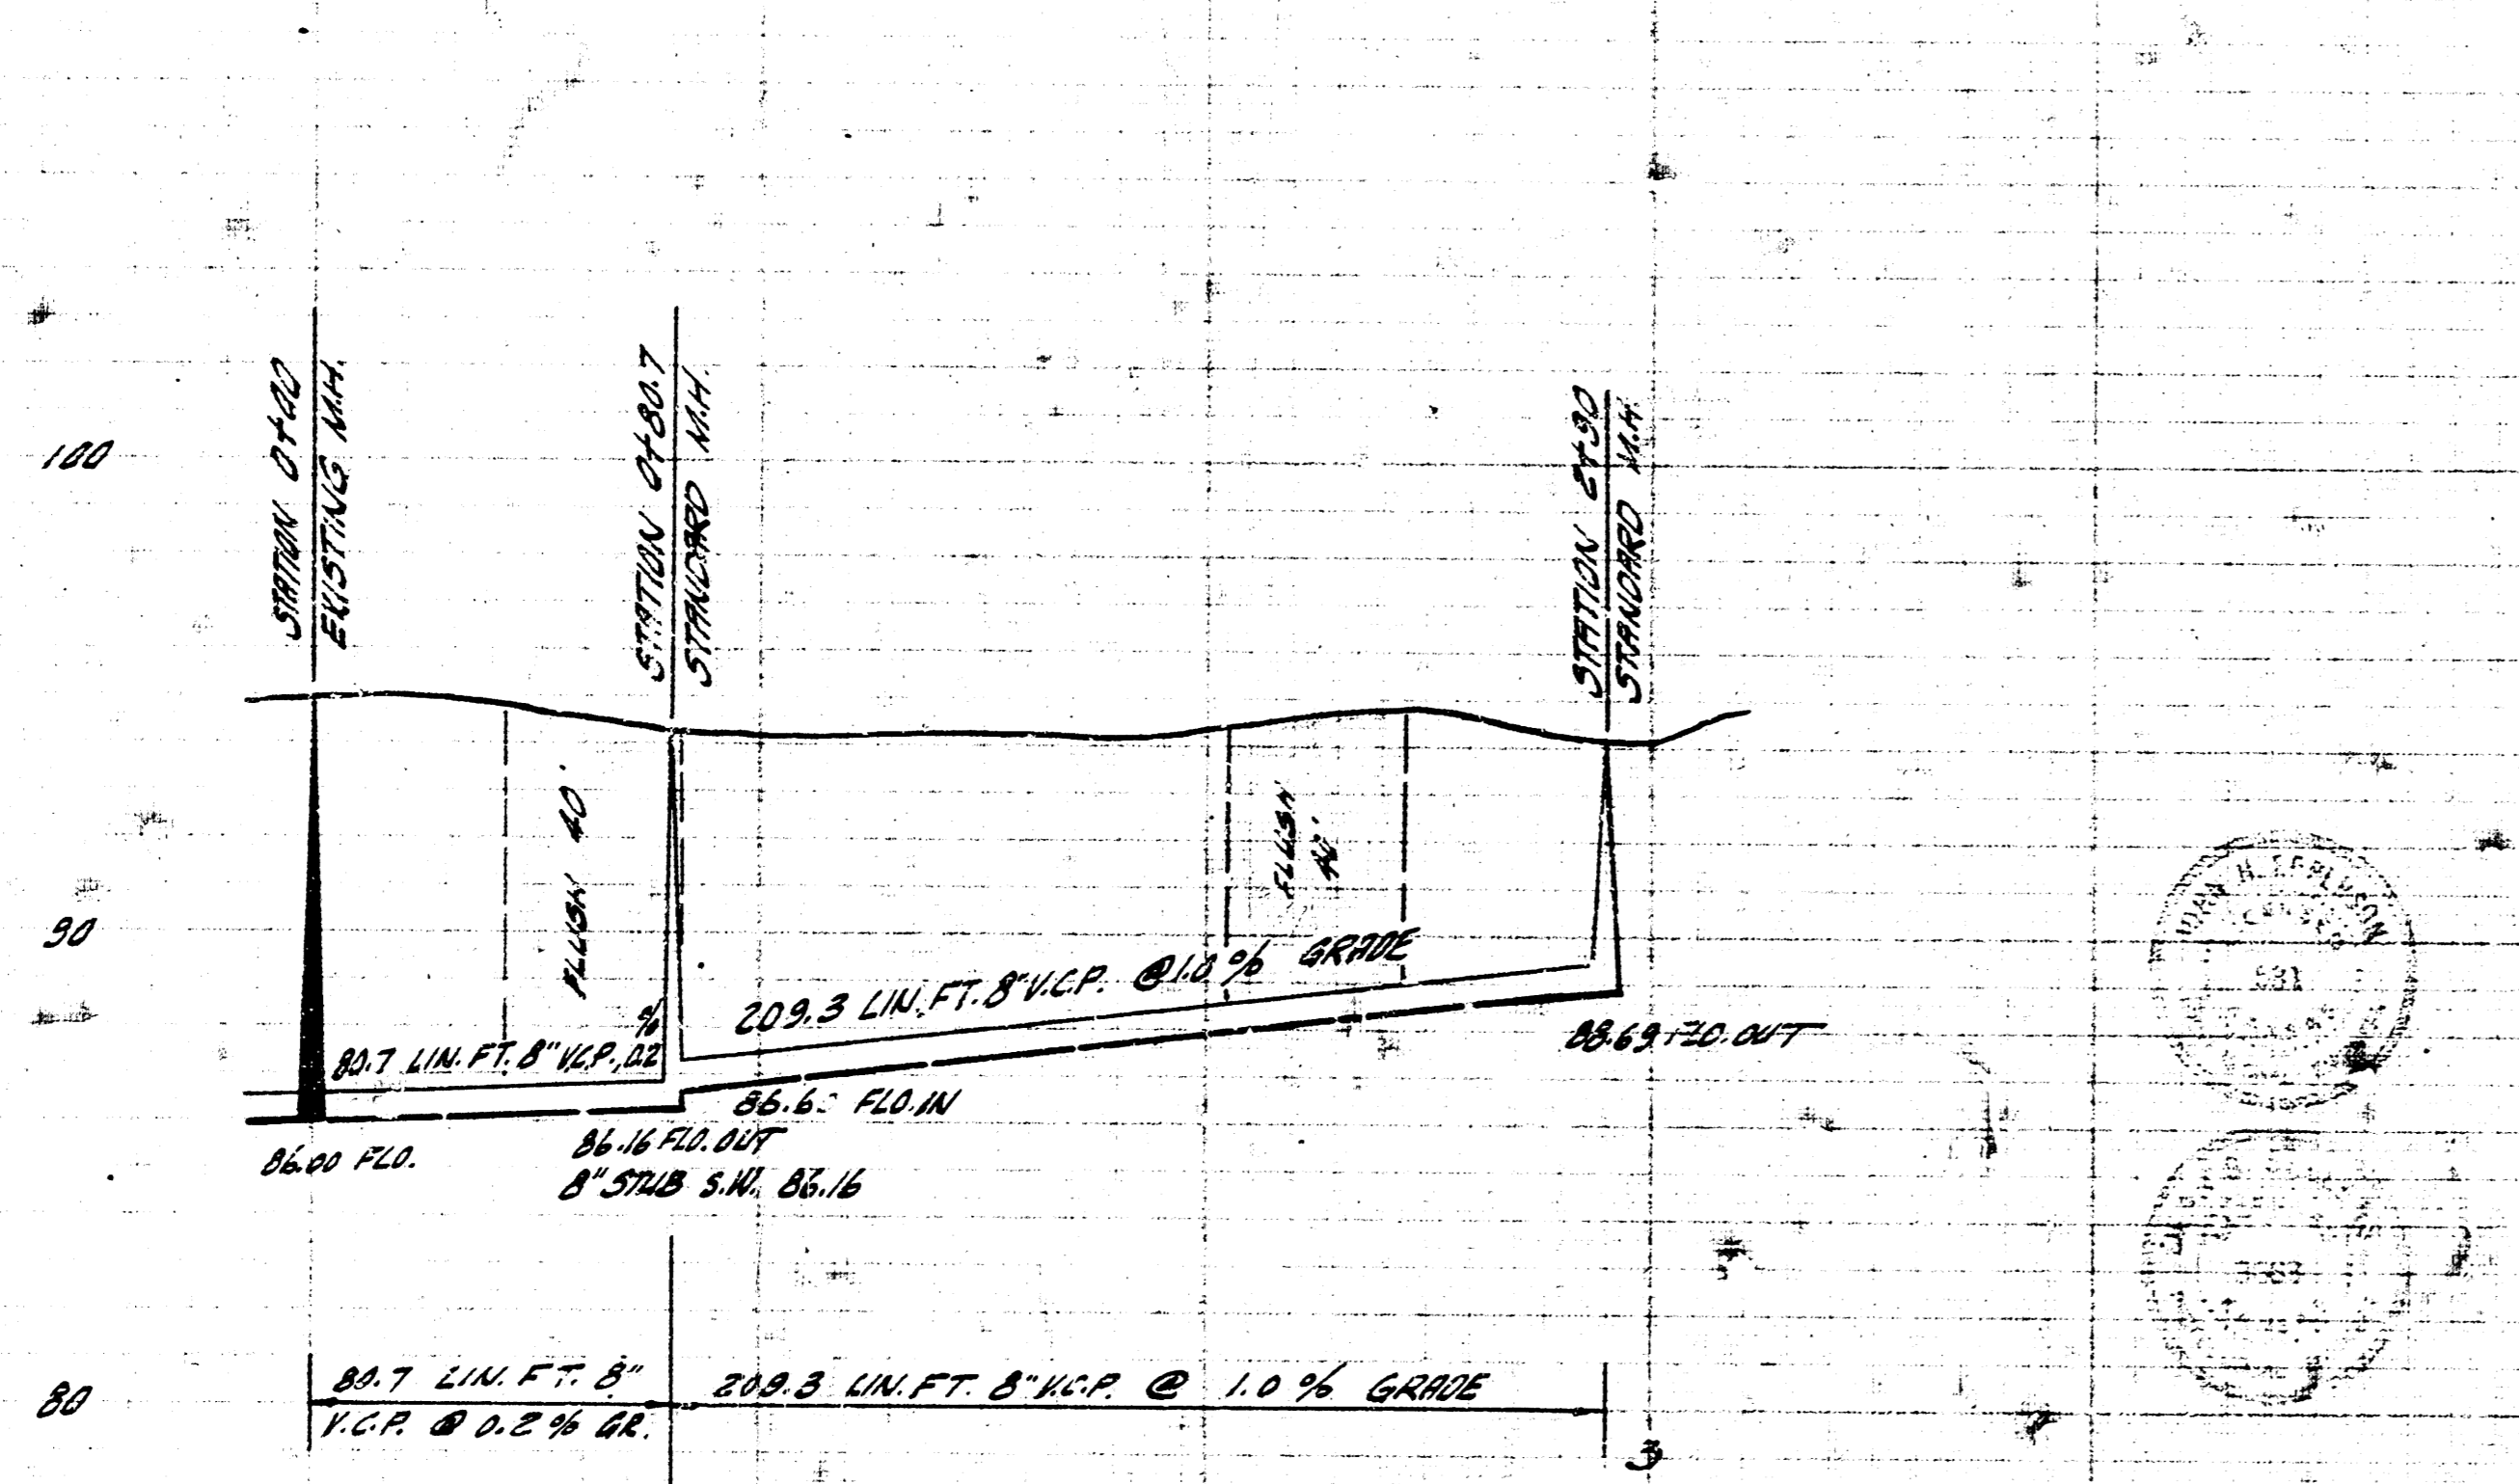


EXT. OF LATERAL 7 SUB. 1 S.S. 22  
 CITY OF WICHITA, KANSAS  
 B. E. SMITH, CITY ENGINEER  
 PRIVATE CONTRACT DATE

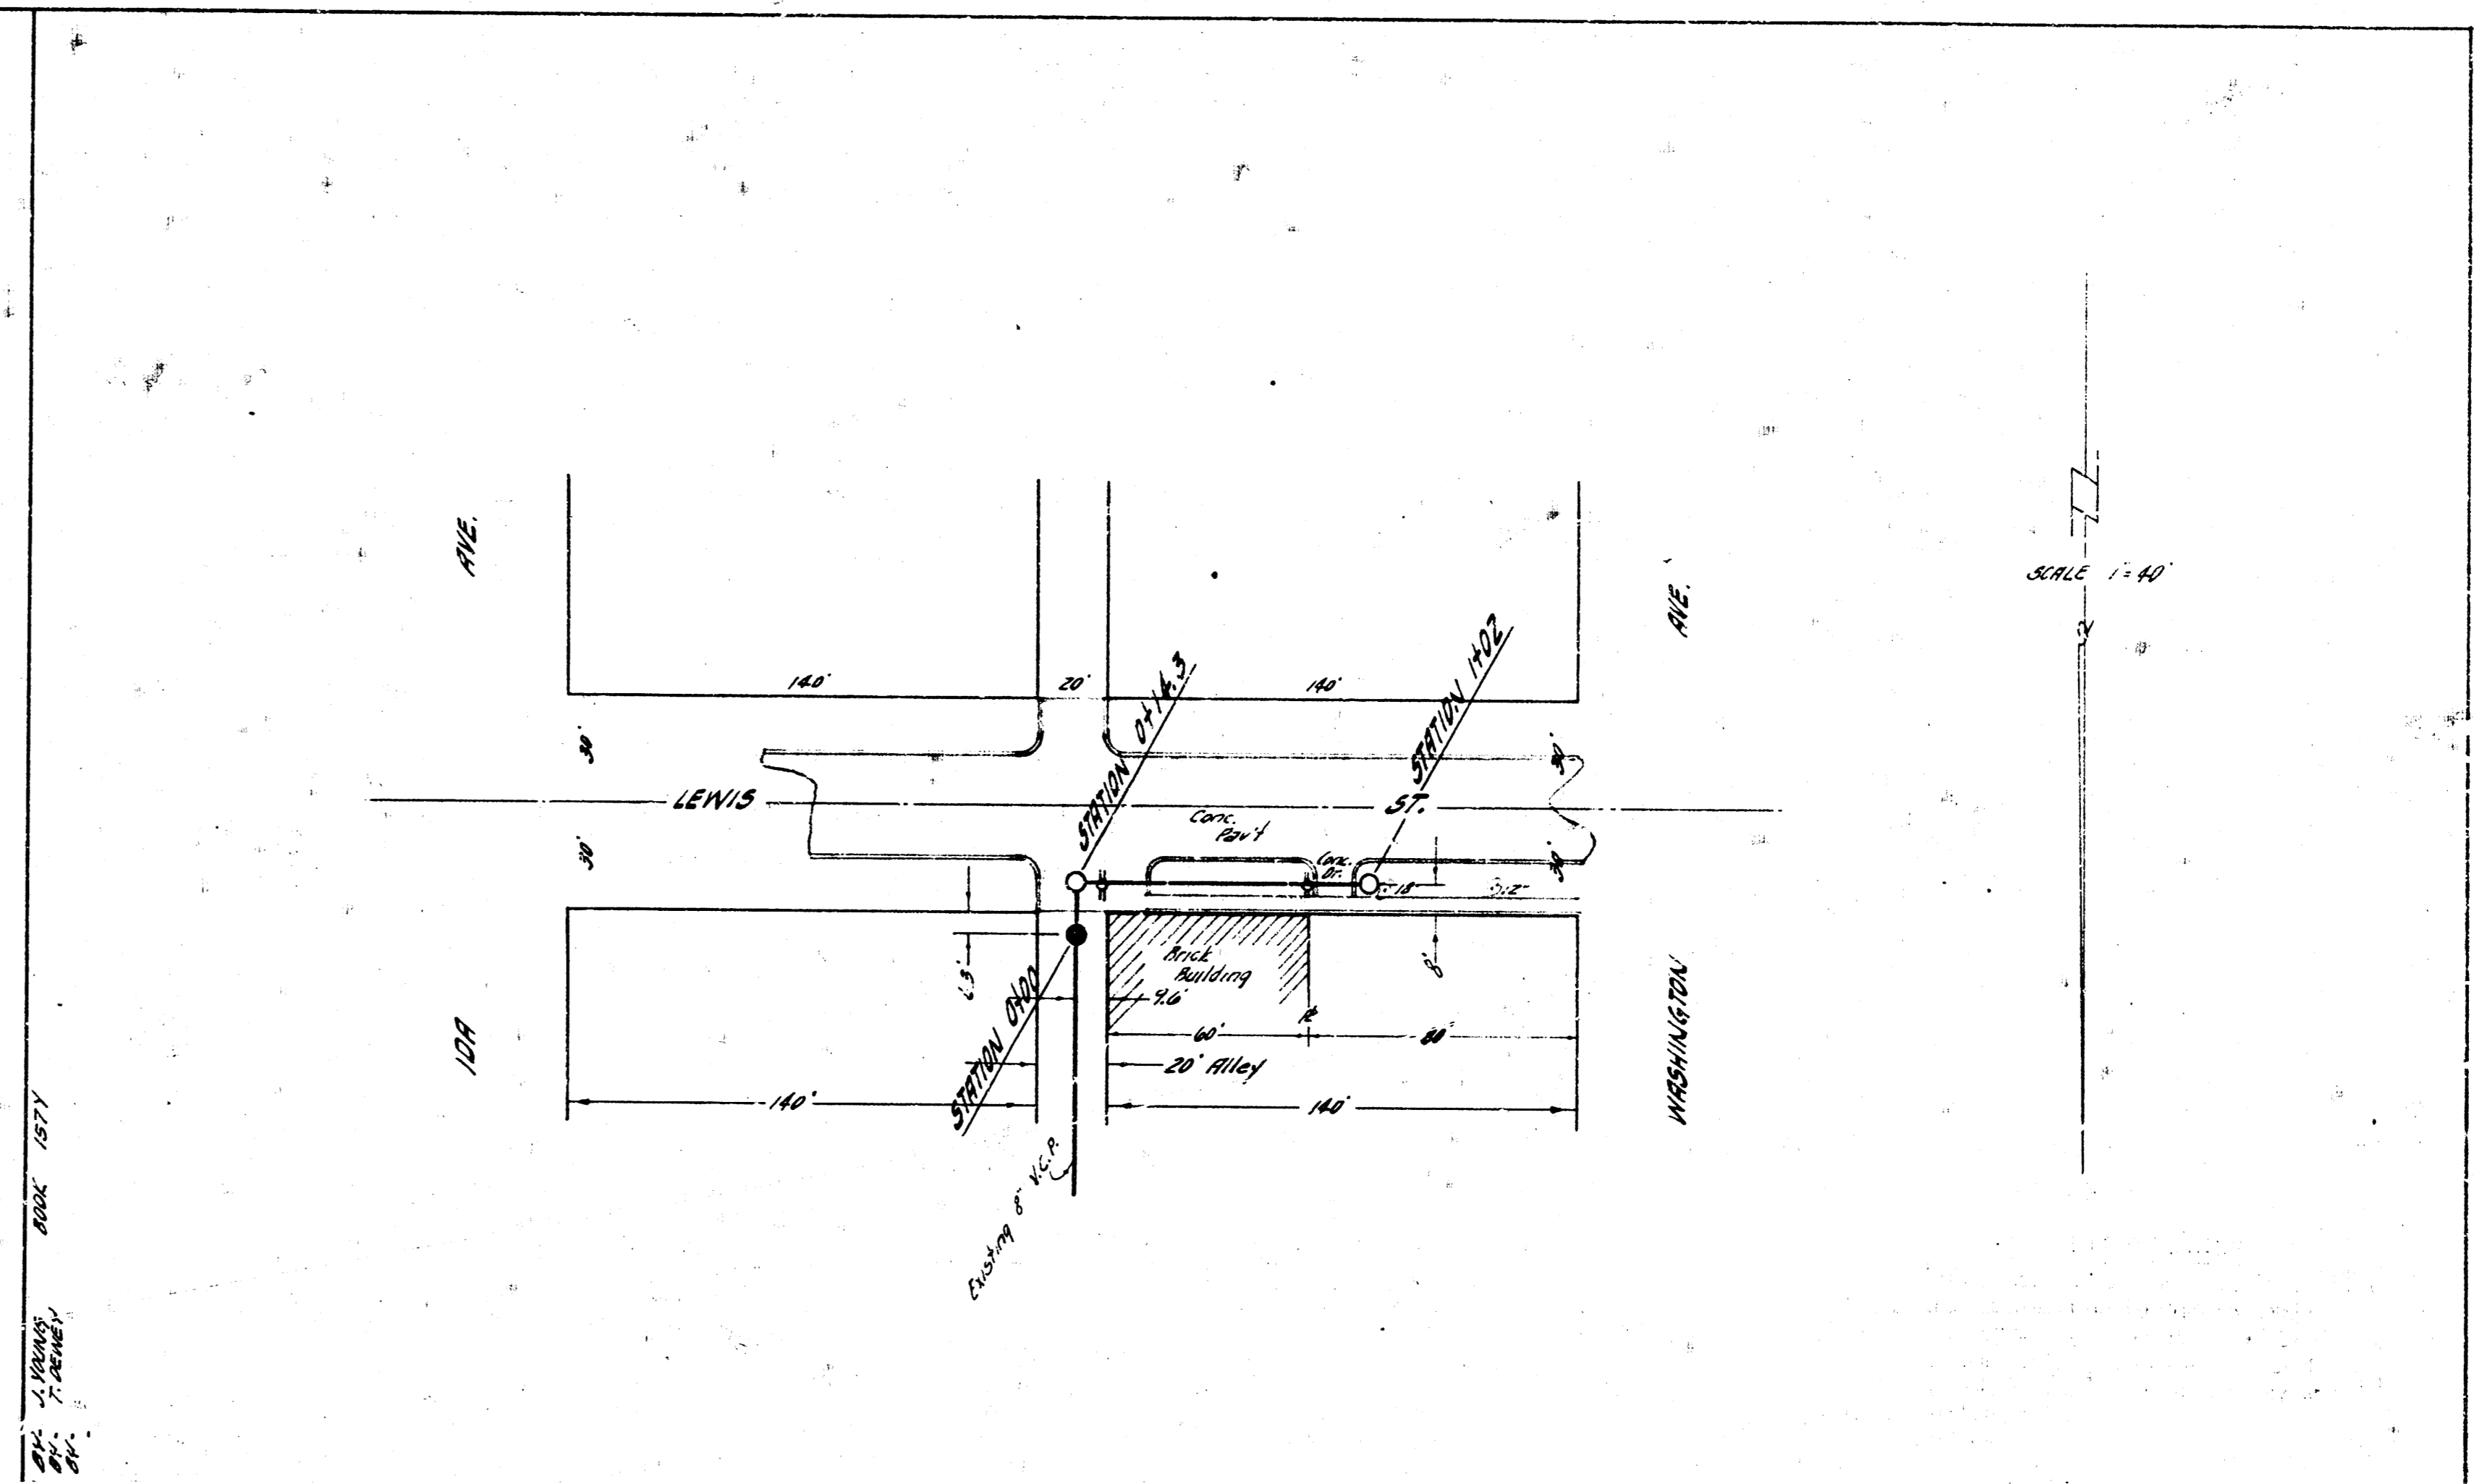

PLAN SCALE 1" = 40'  
 PROFILE SCALE 1" = 40' HOR. 1" = 4' VERT.

B.M. 108.51 IRON IN THIMBLE @ COR. OF L. & LEWIS

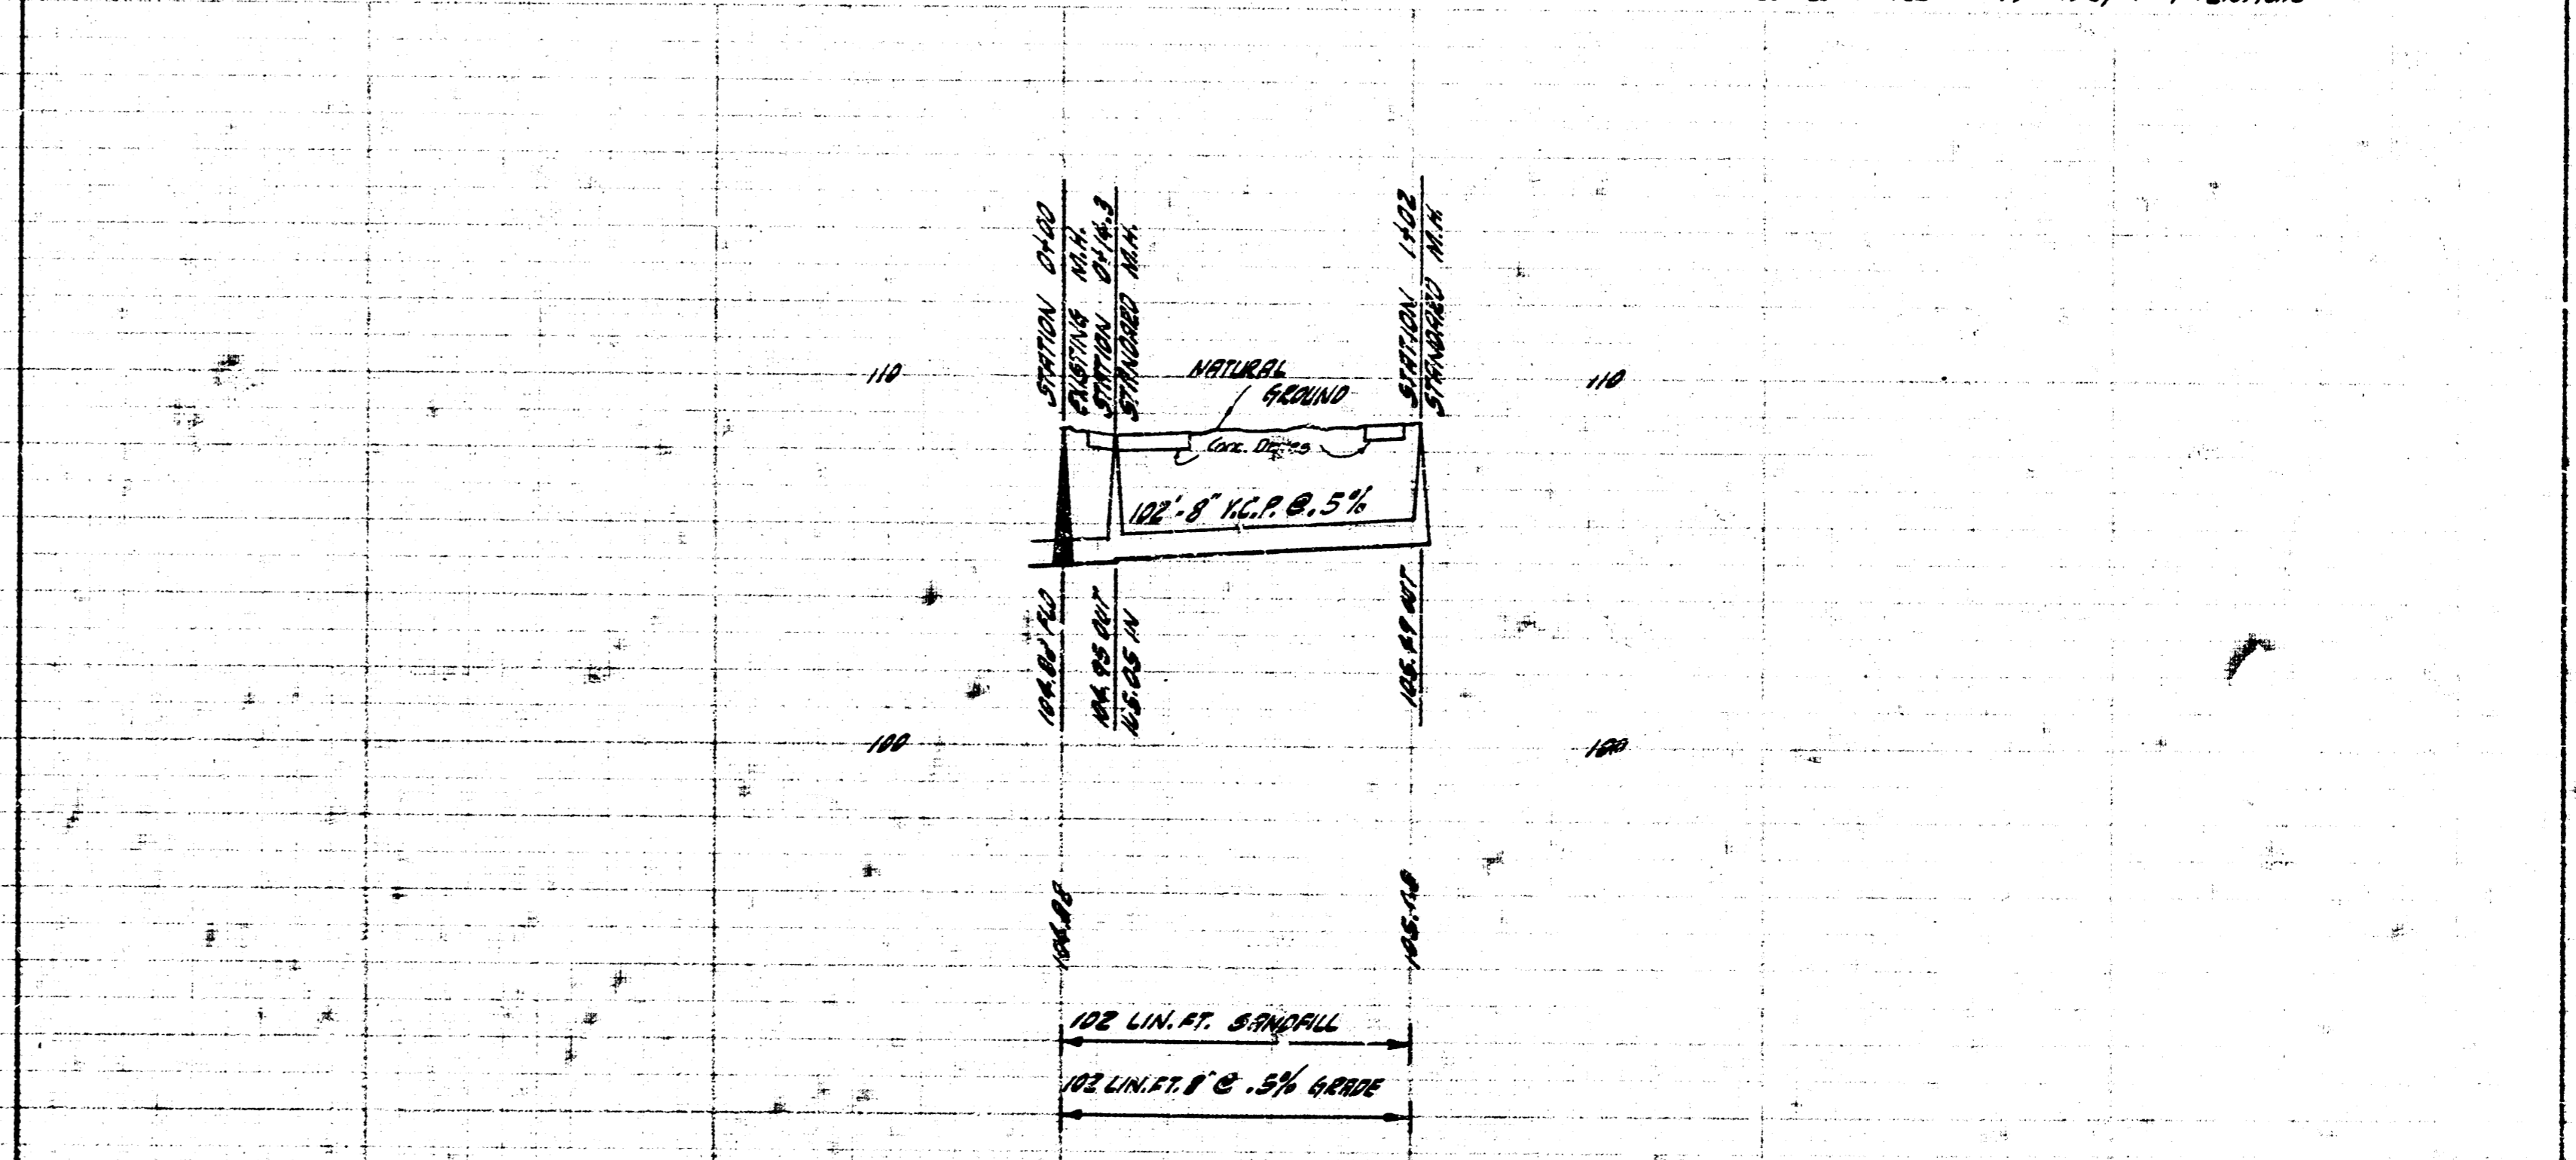

EXT. OF LAT. 5 SUB. 'D' JAN. SEWER #1  
 CITY OF WICHITA, KANSAS  
 B. E. SMITH CITY ENGINEER  
 PRIVATE CONTRACT DATE - APRIL 1921