

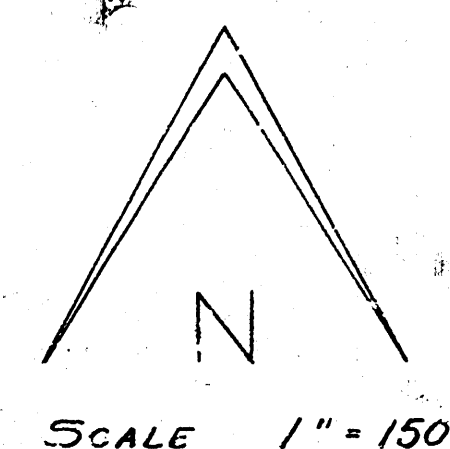
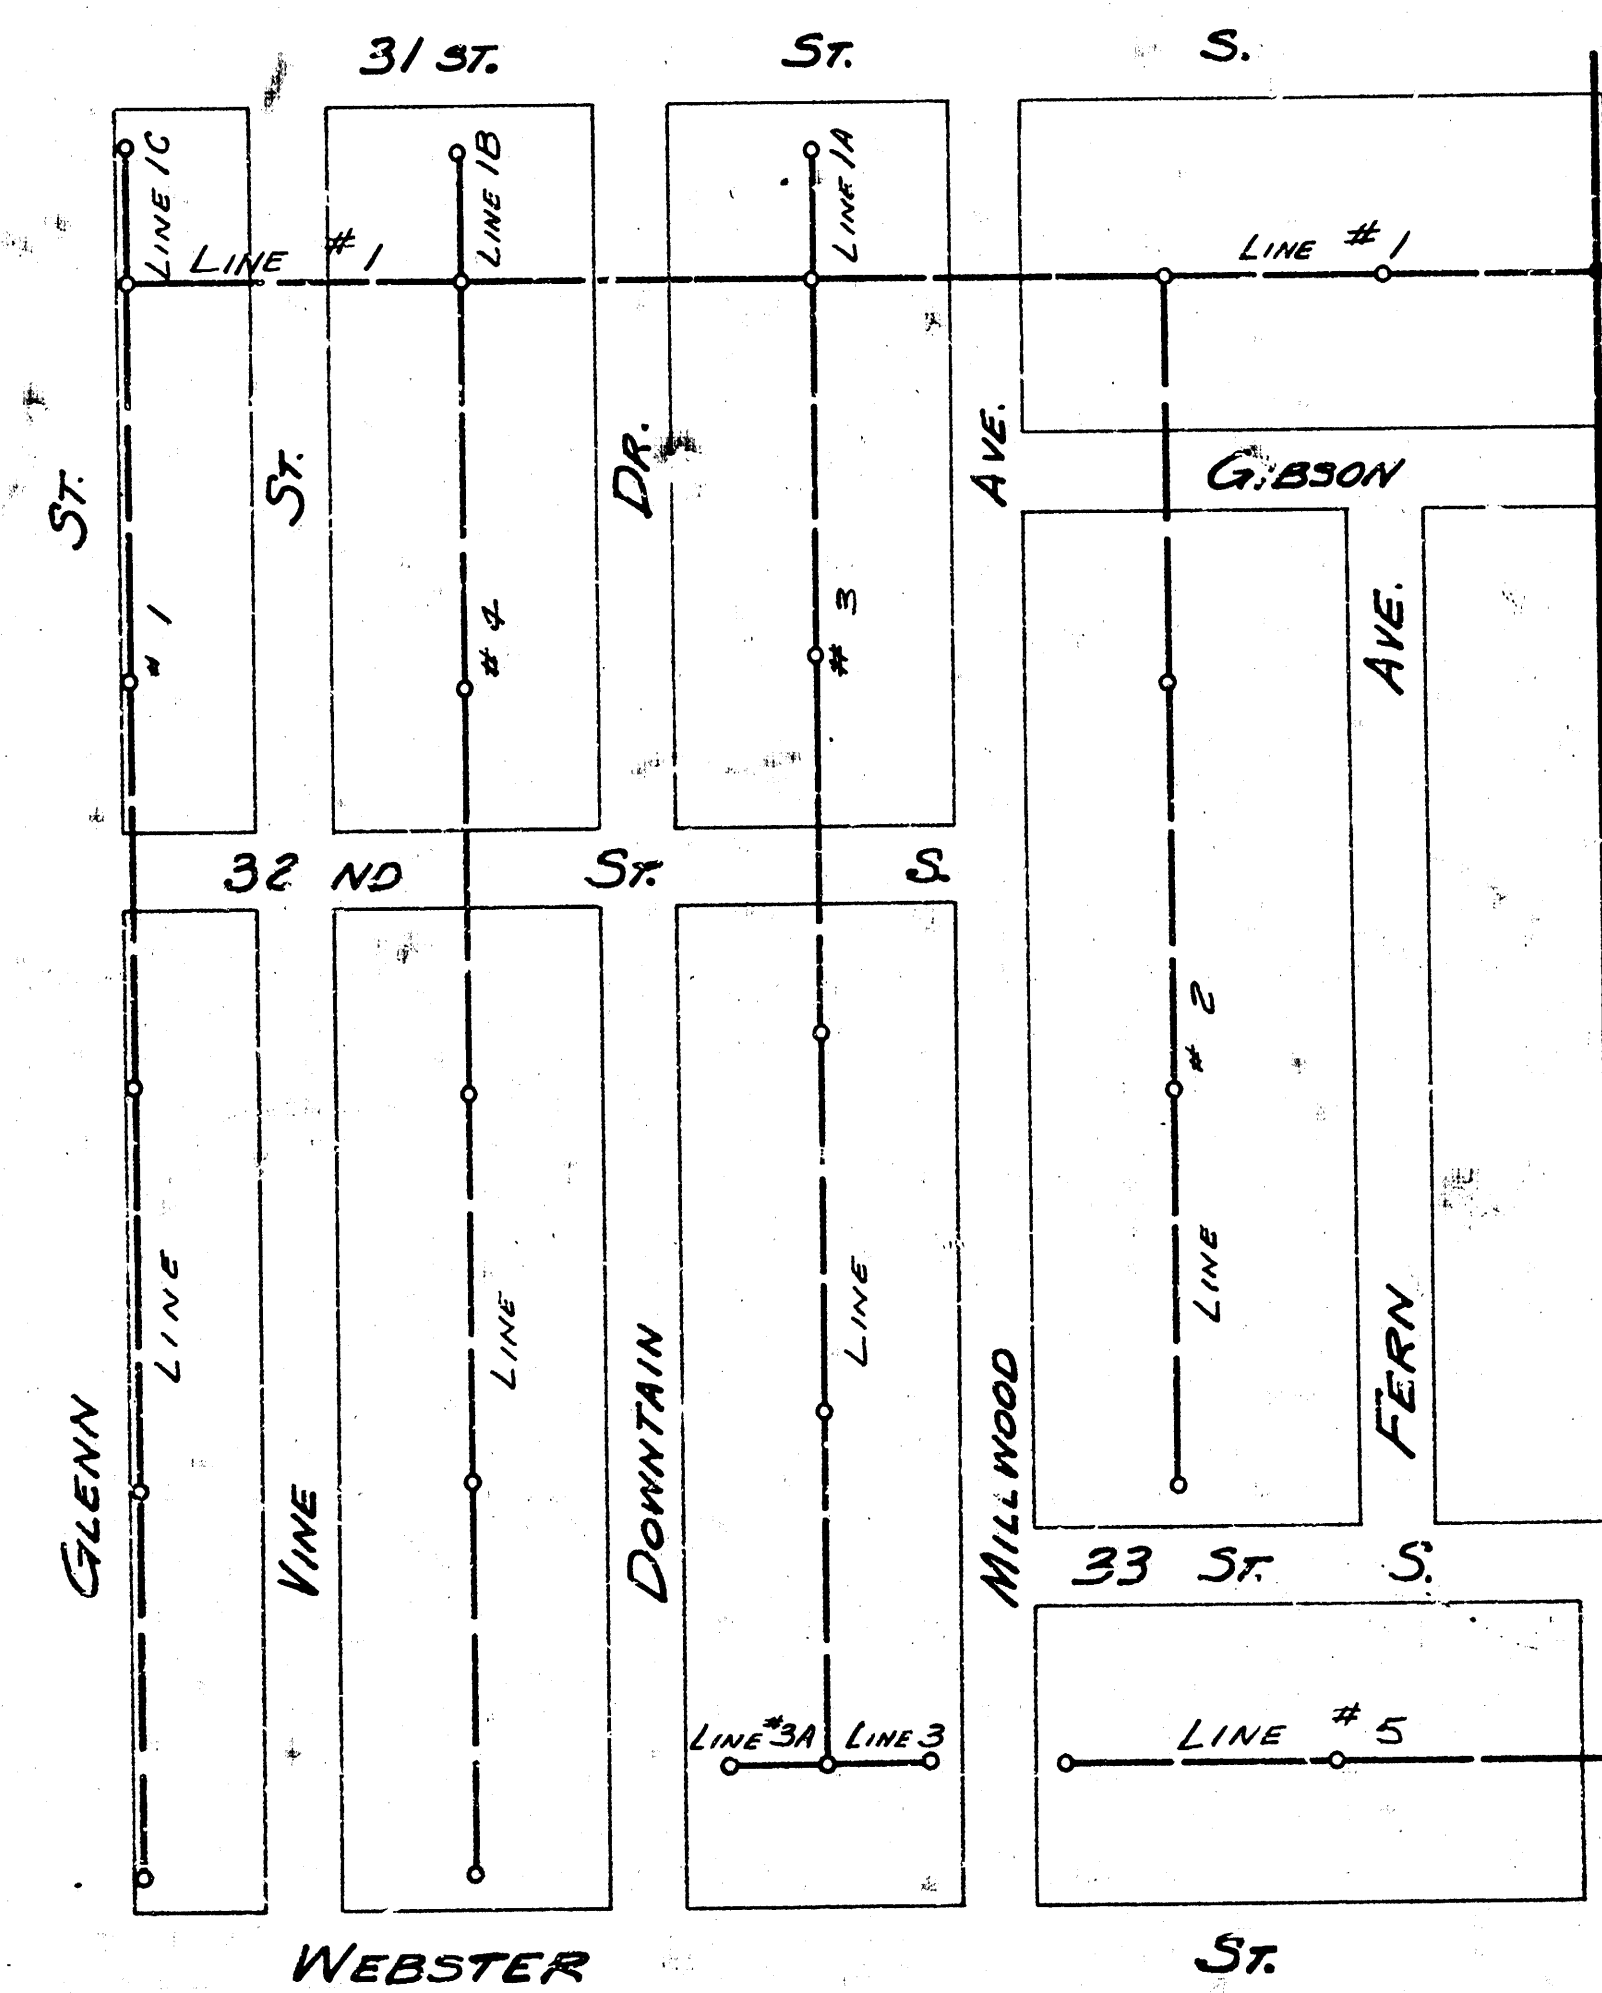
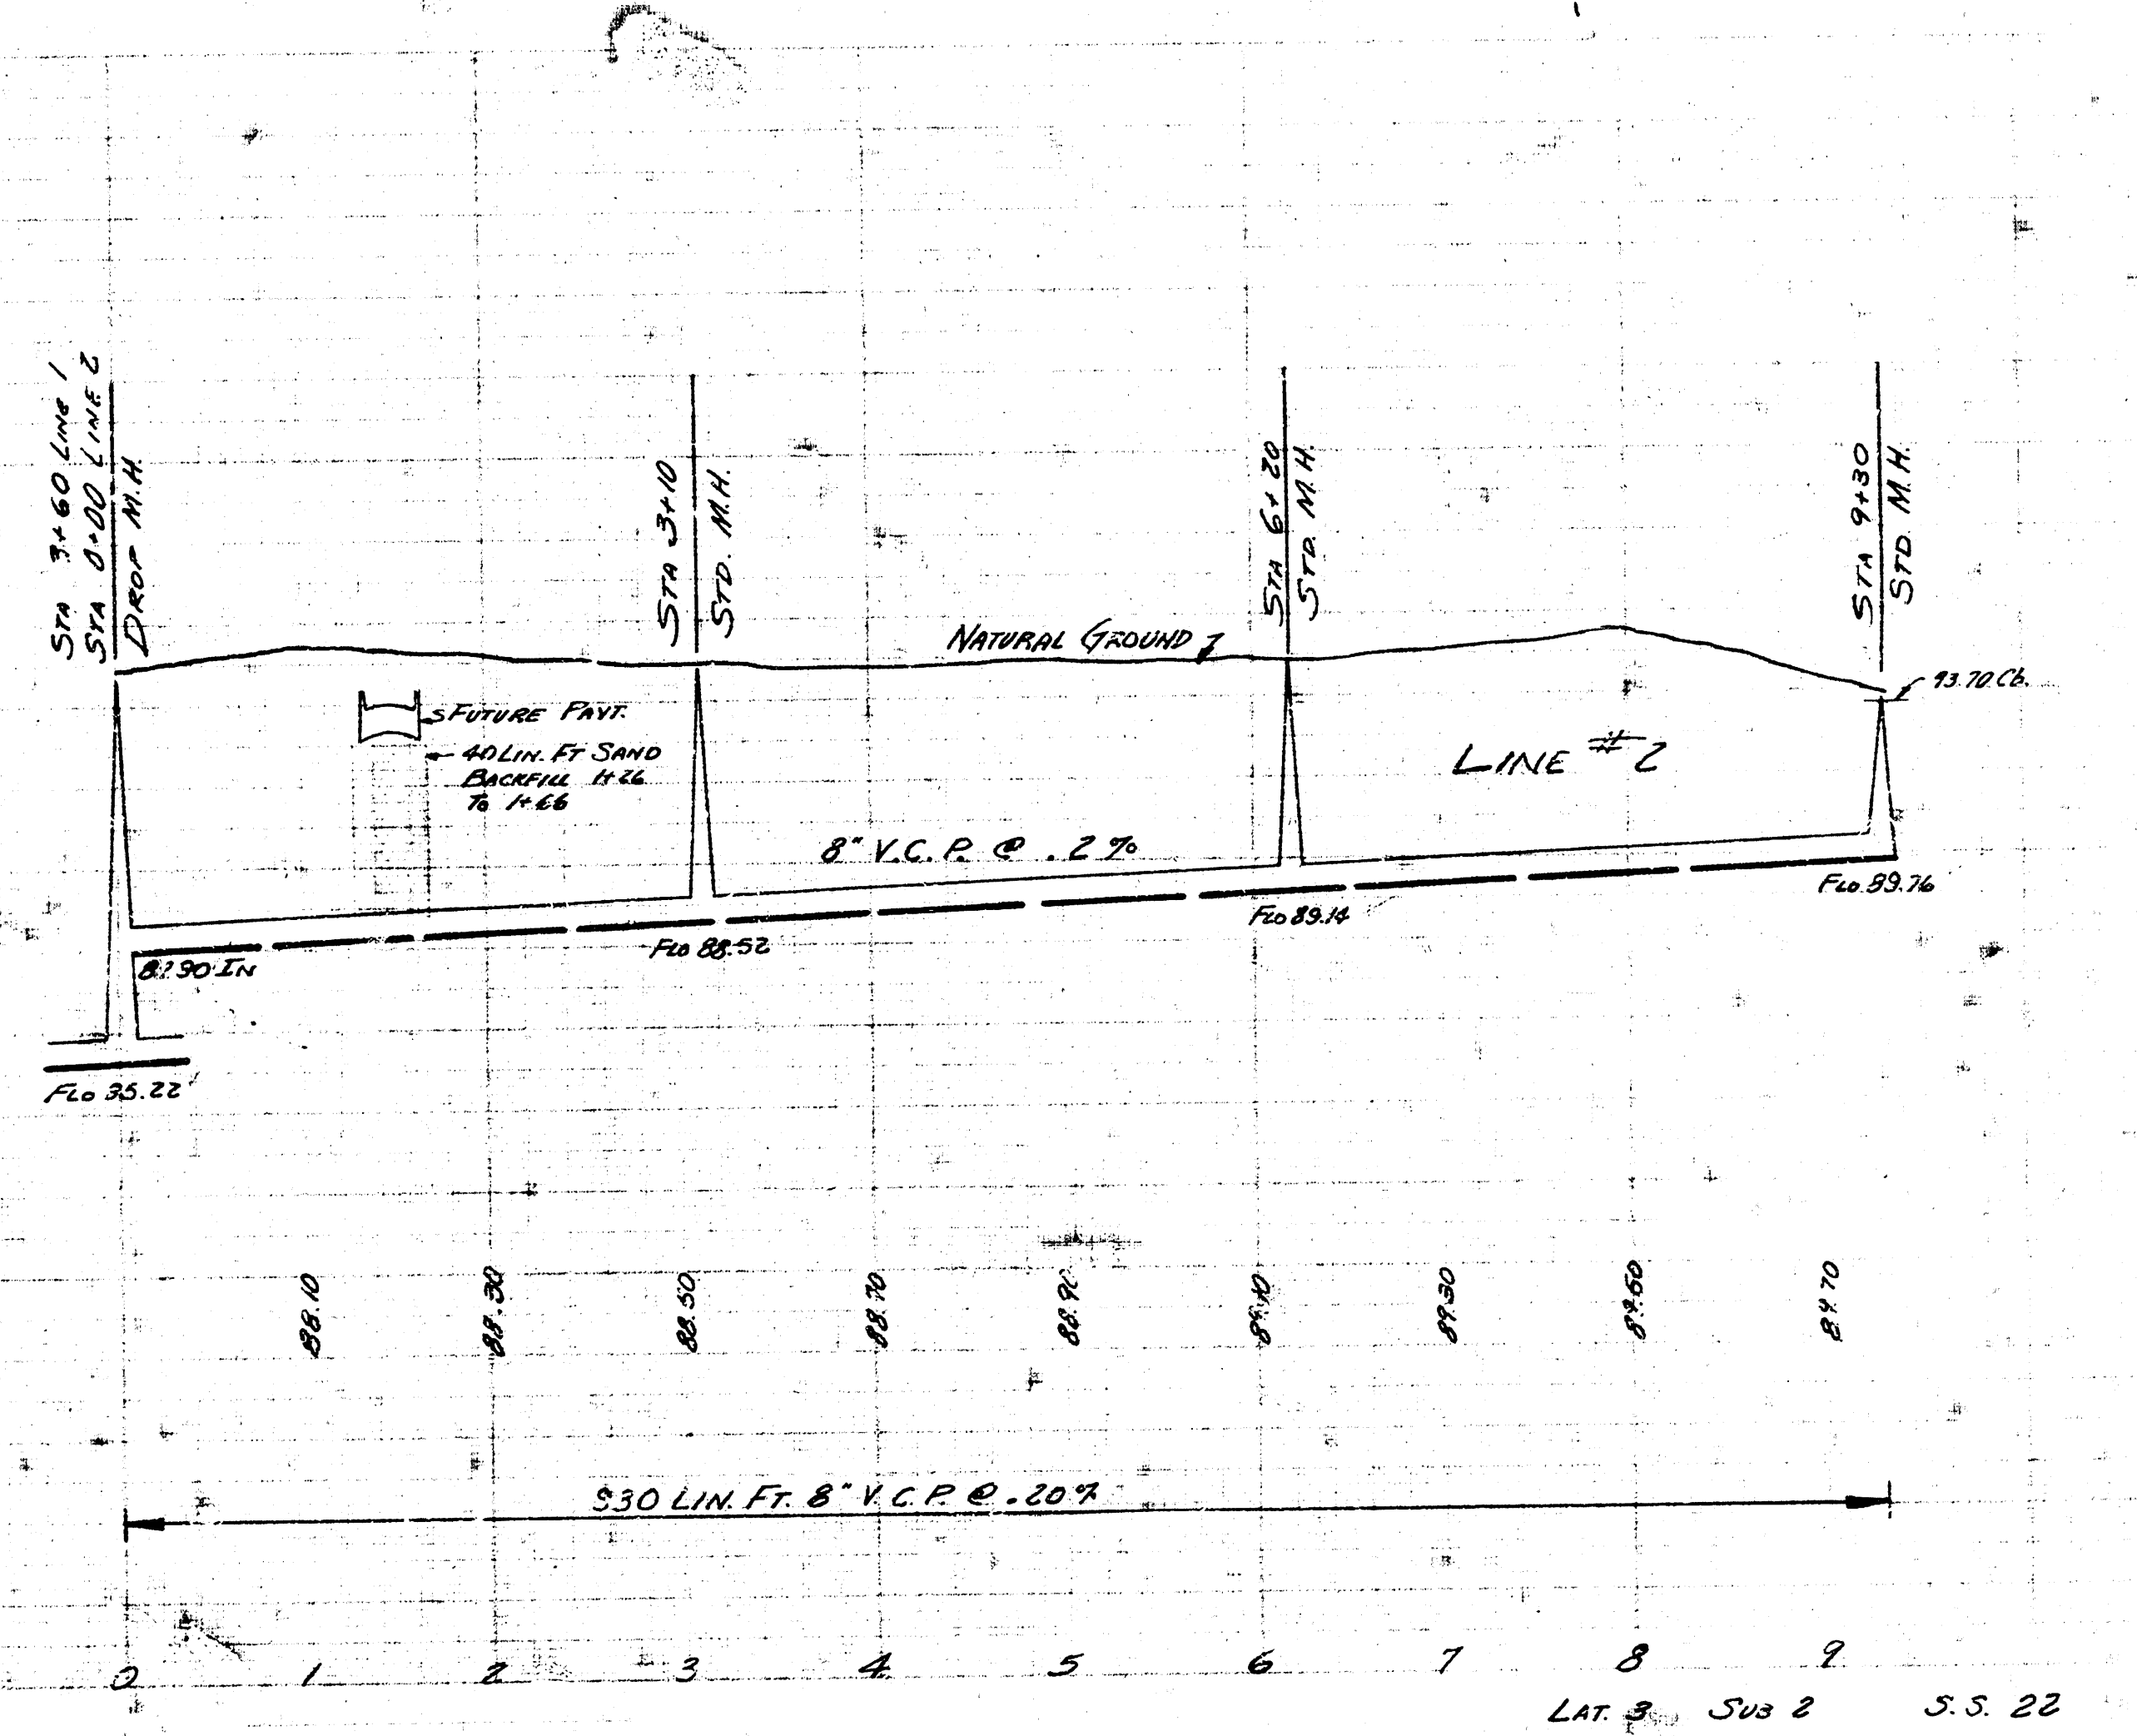
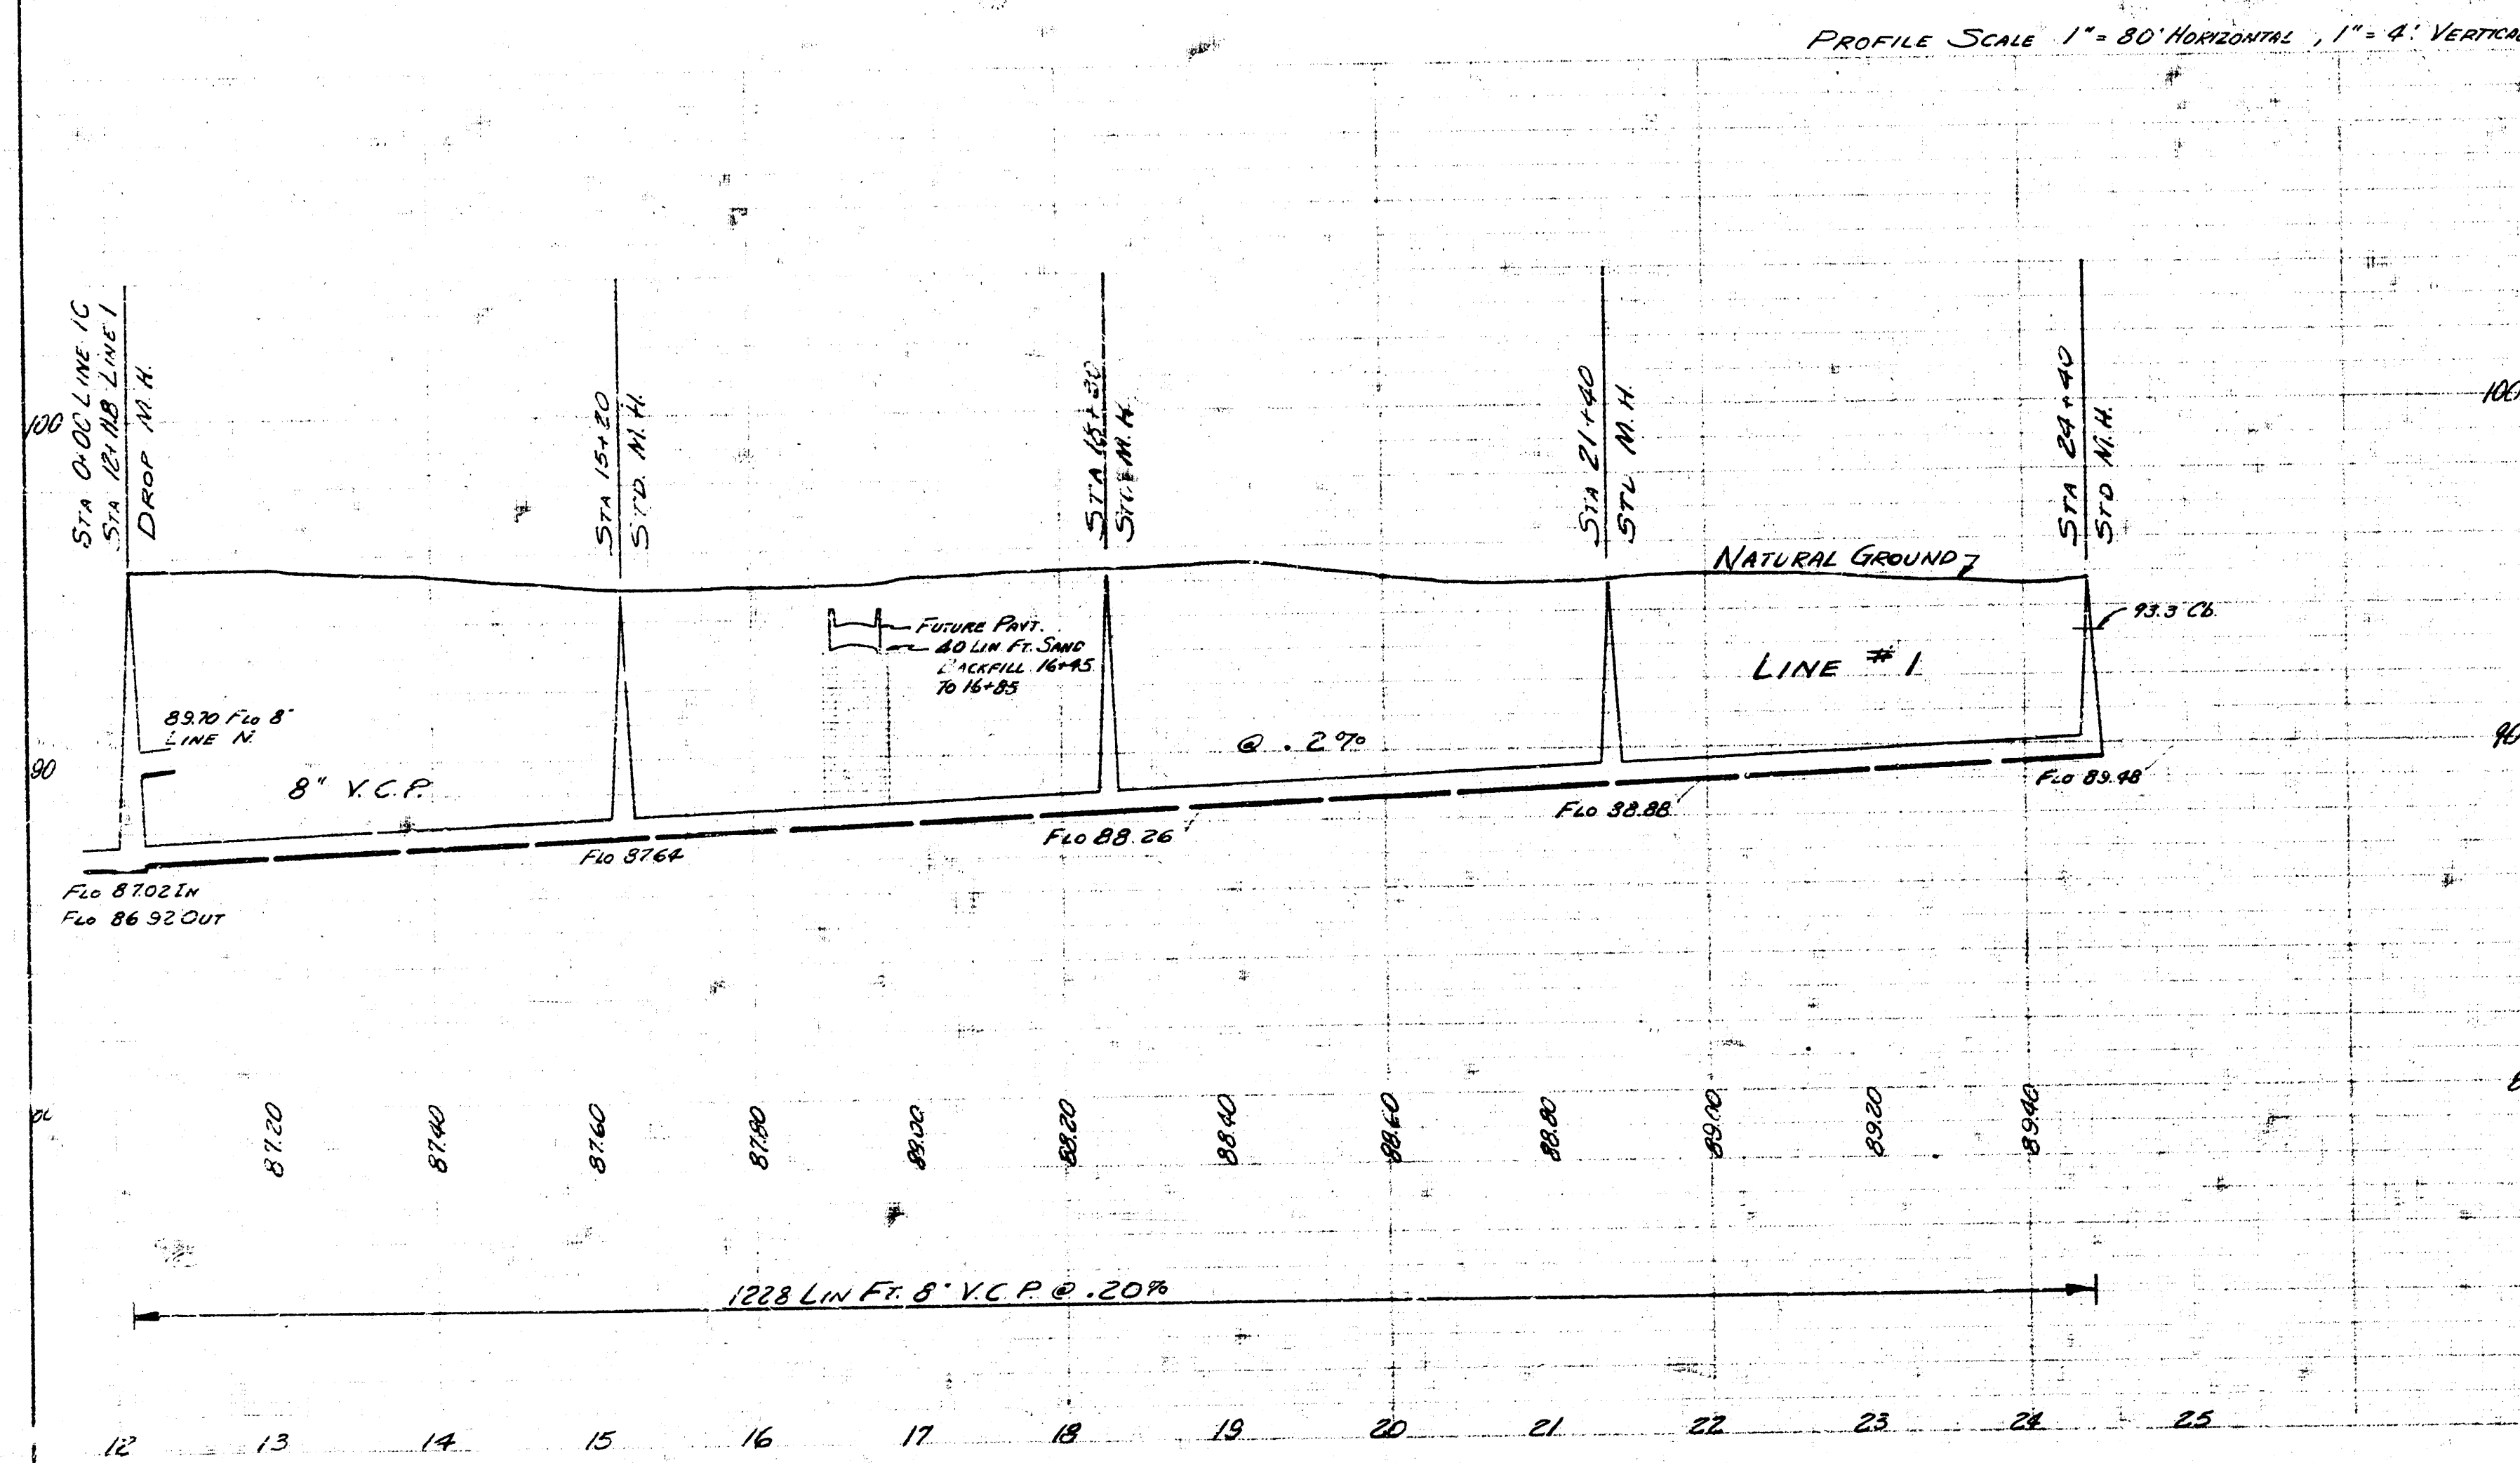



LOCATION MAP
 LATERAL NO. 3, SUBMAIN NO. 2, SANITARY SEWER NO. 22
 CITY OF WICHITA, KANSAS
 B.E. SMITH CITY ENGINEER PROJ. NO. C24-78

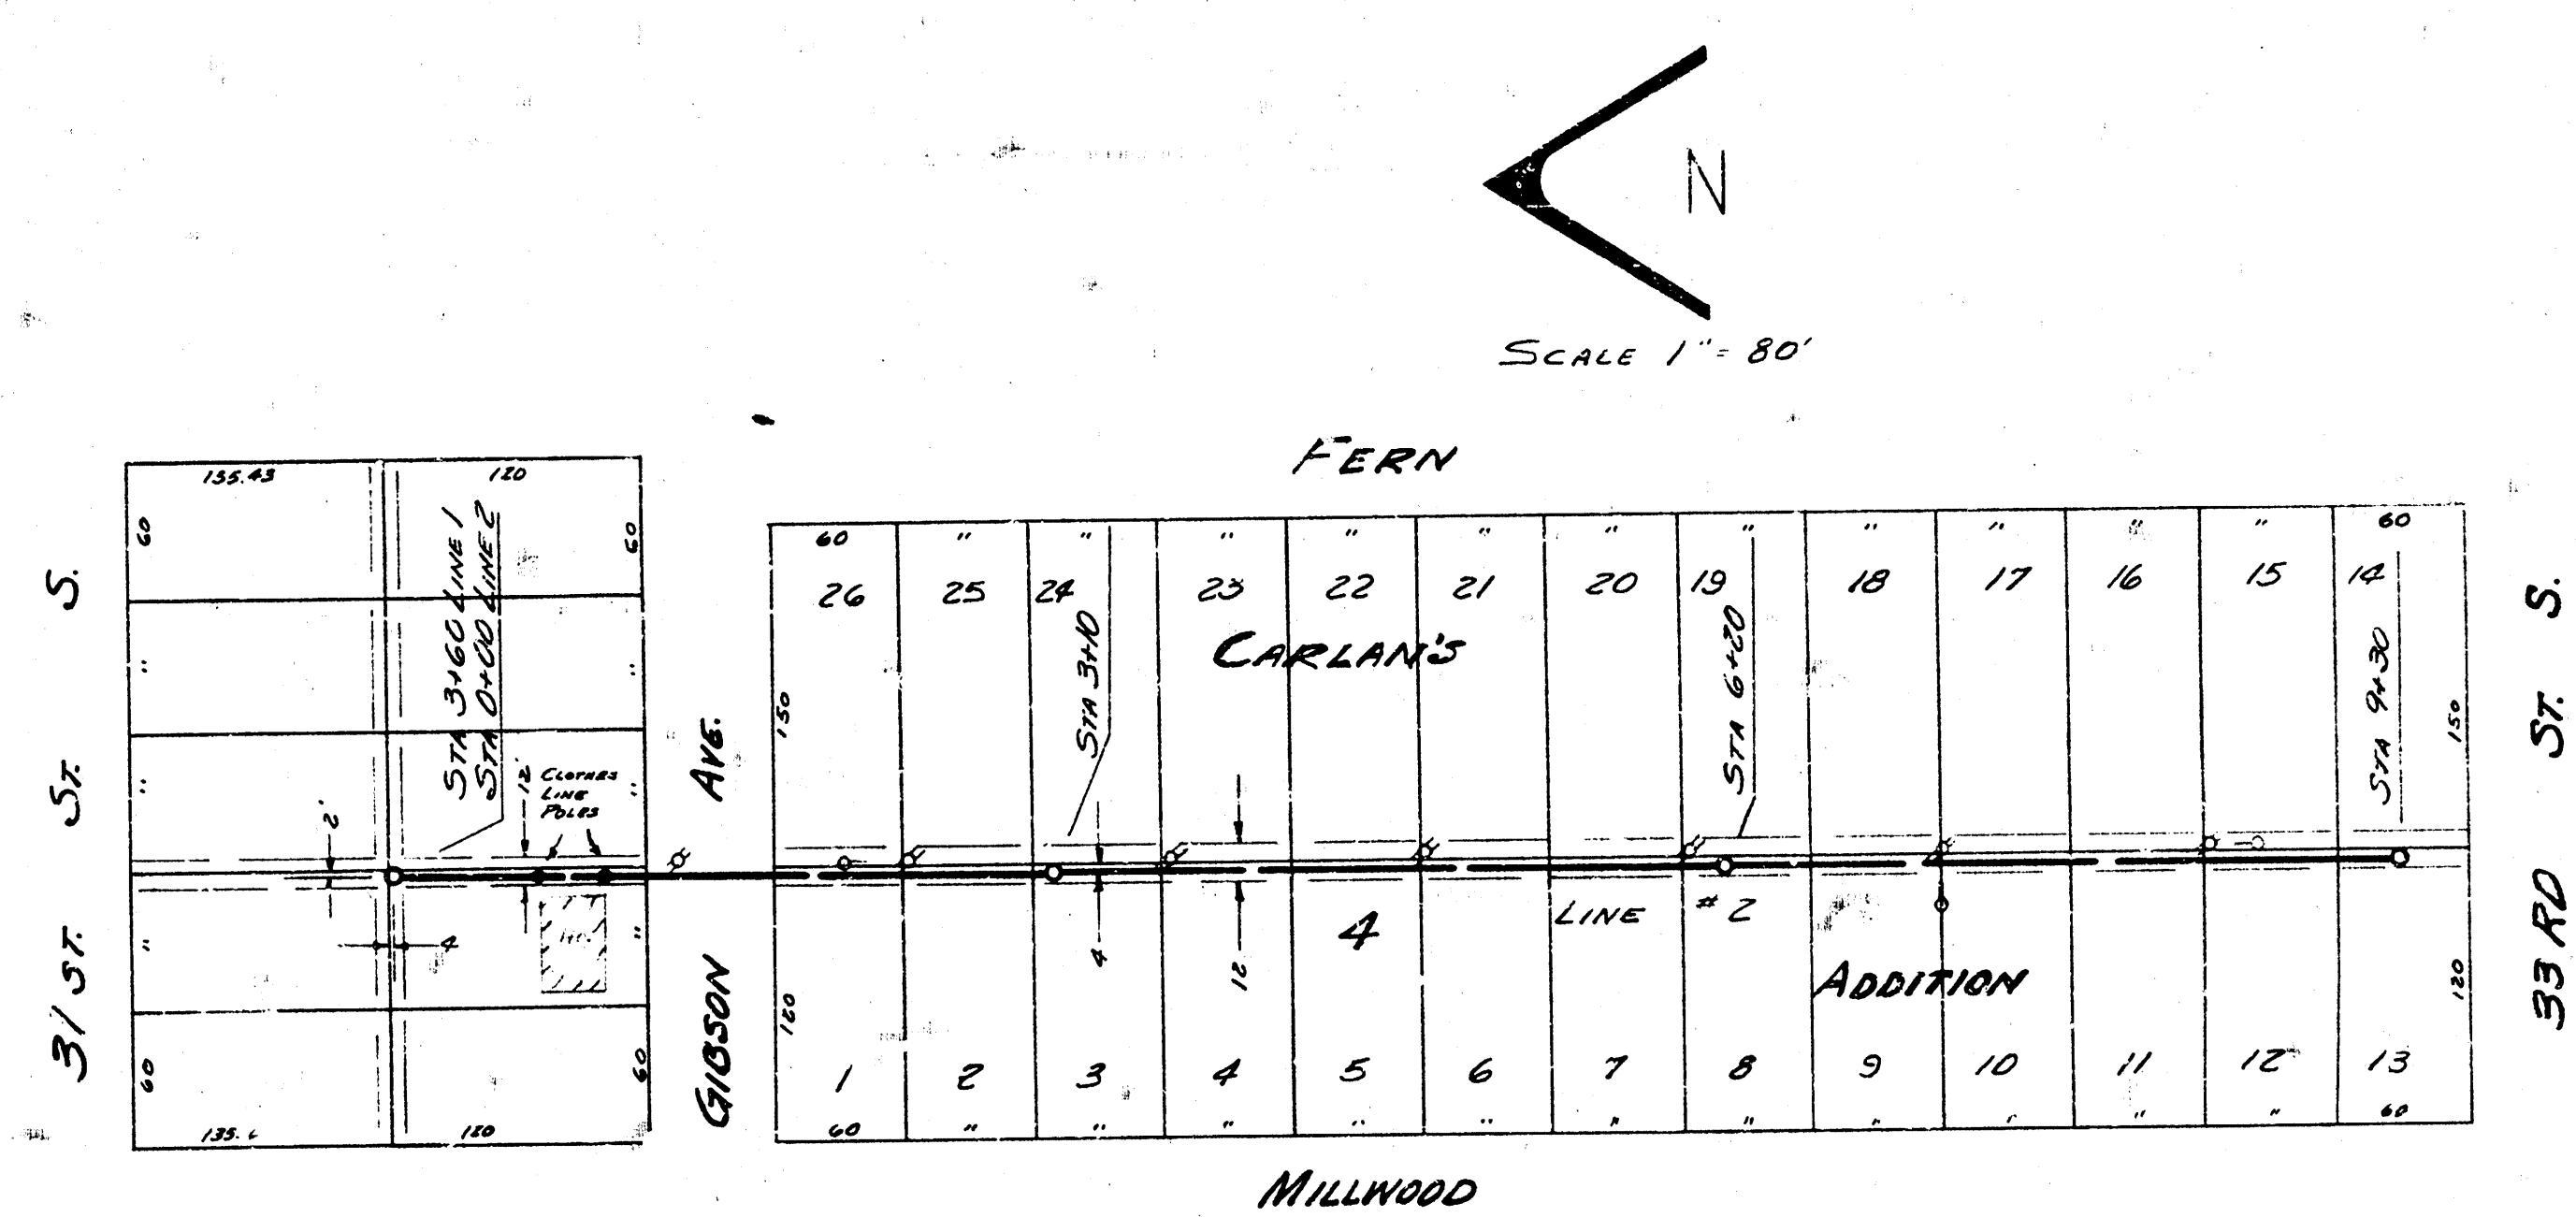

SURVEYED BY: VANDERBILT
 PLAN: D. SELLERS, D. BULLER
 CHECKED: J. H. BULLER
 DATE: DEC. 1938

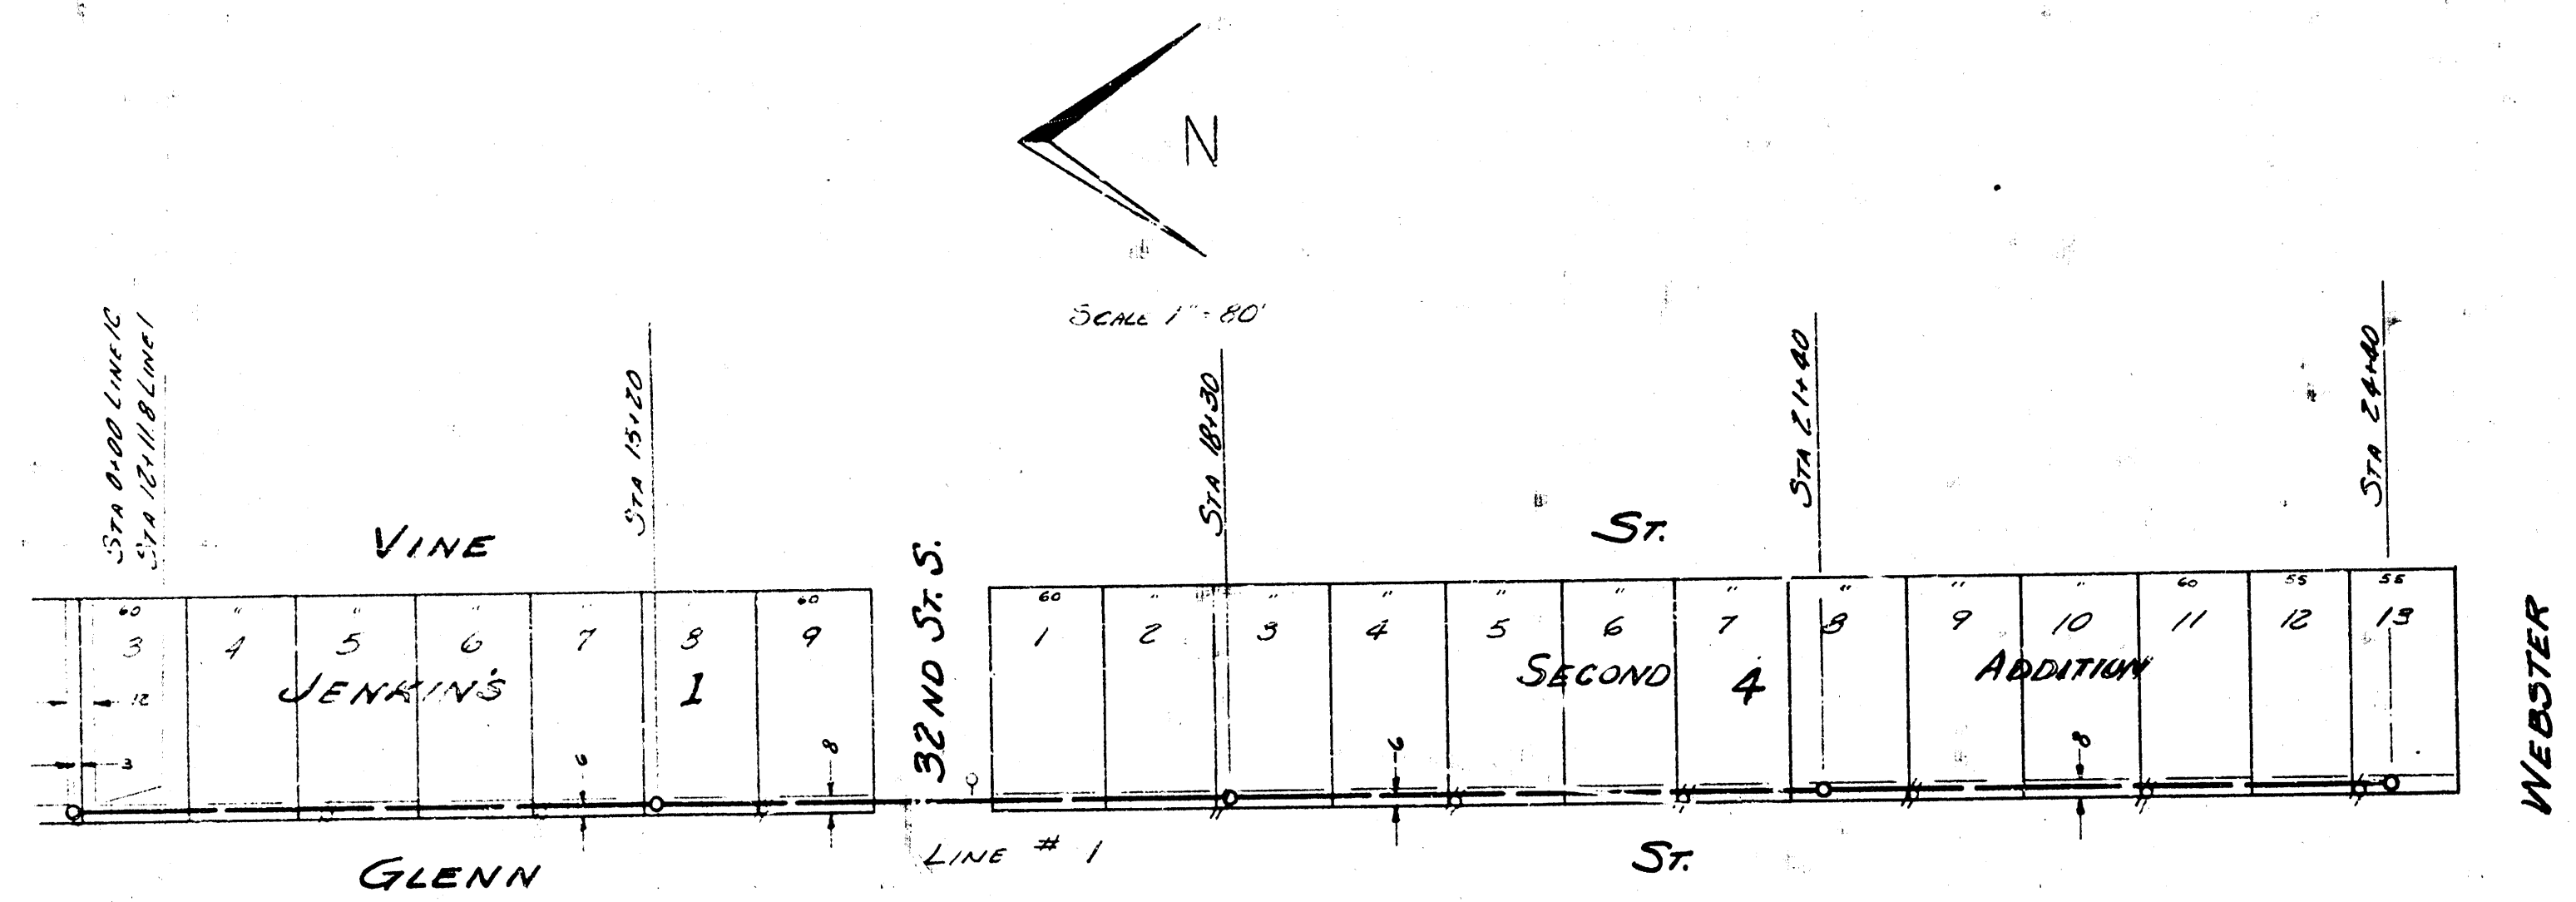

LAT. 2, SUB 2, S.S. 22
P.M. 624-78 SHEET 3 OF 5

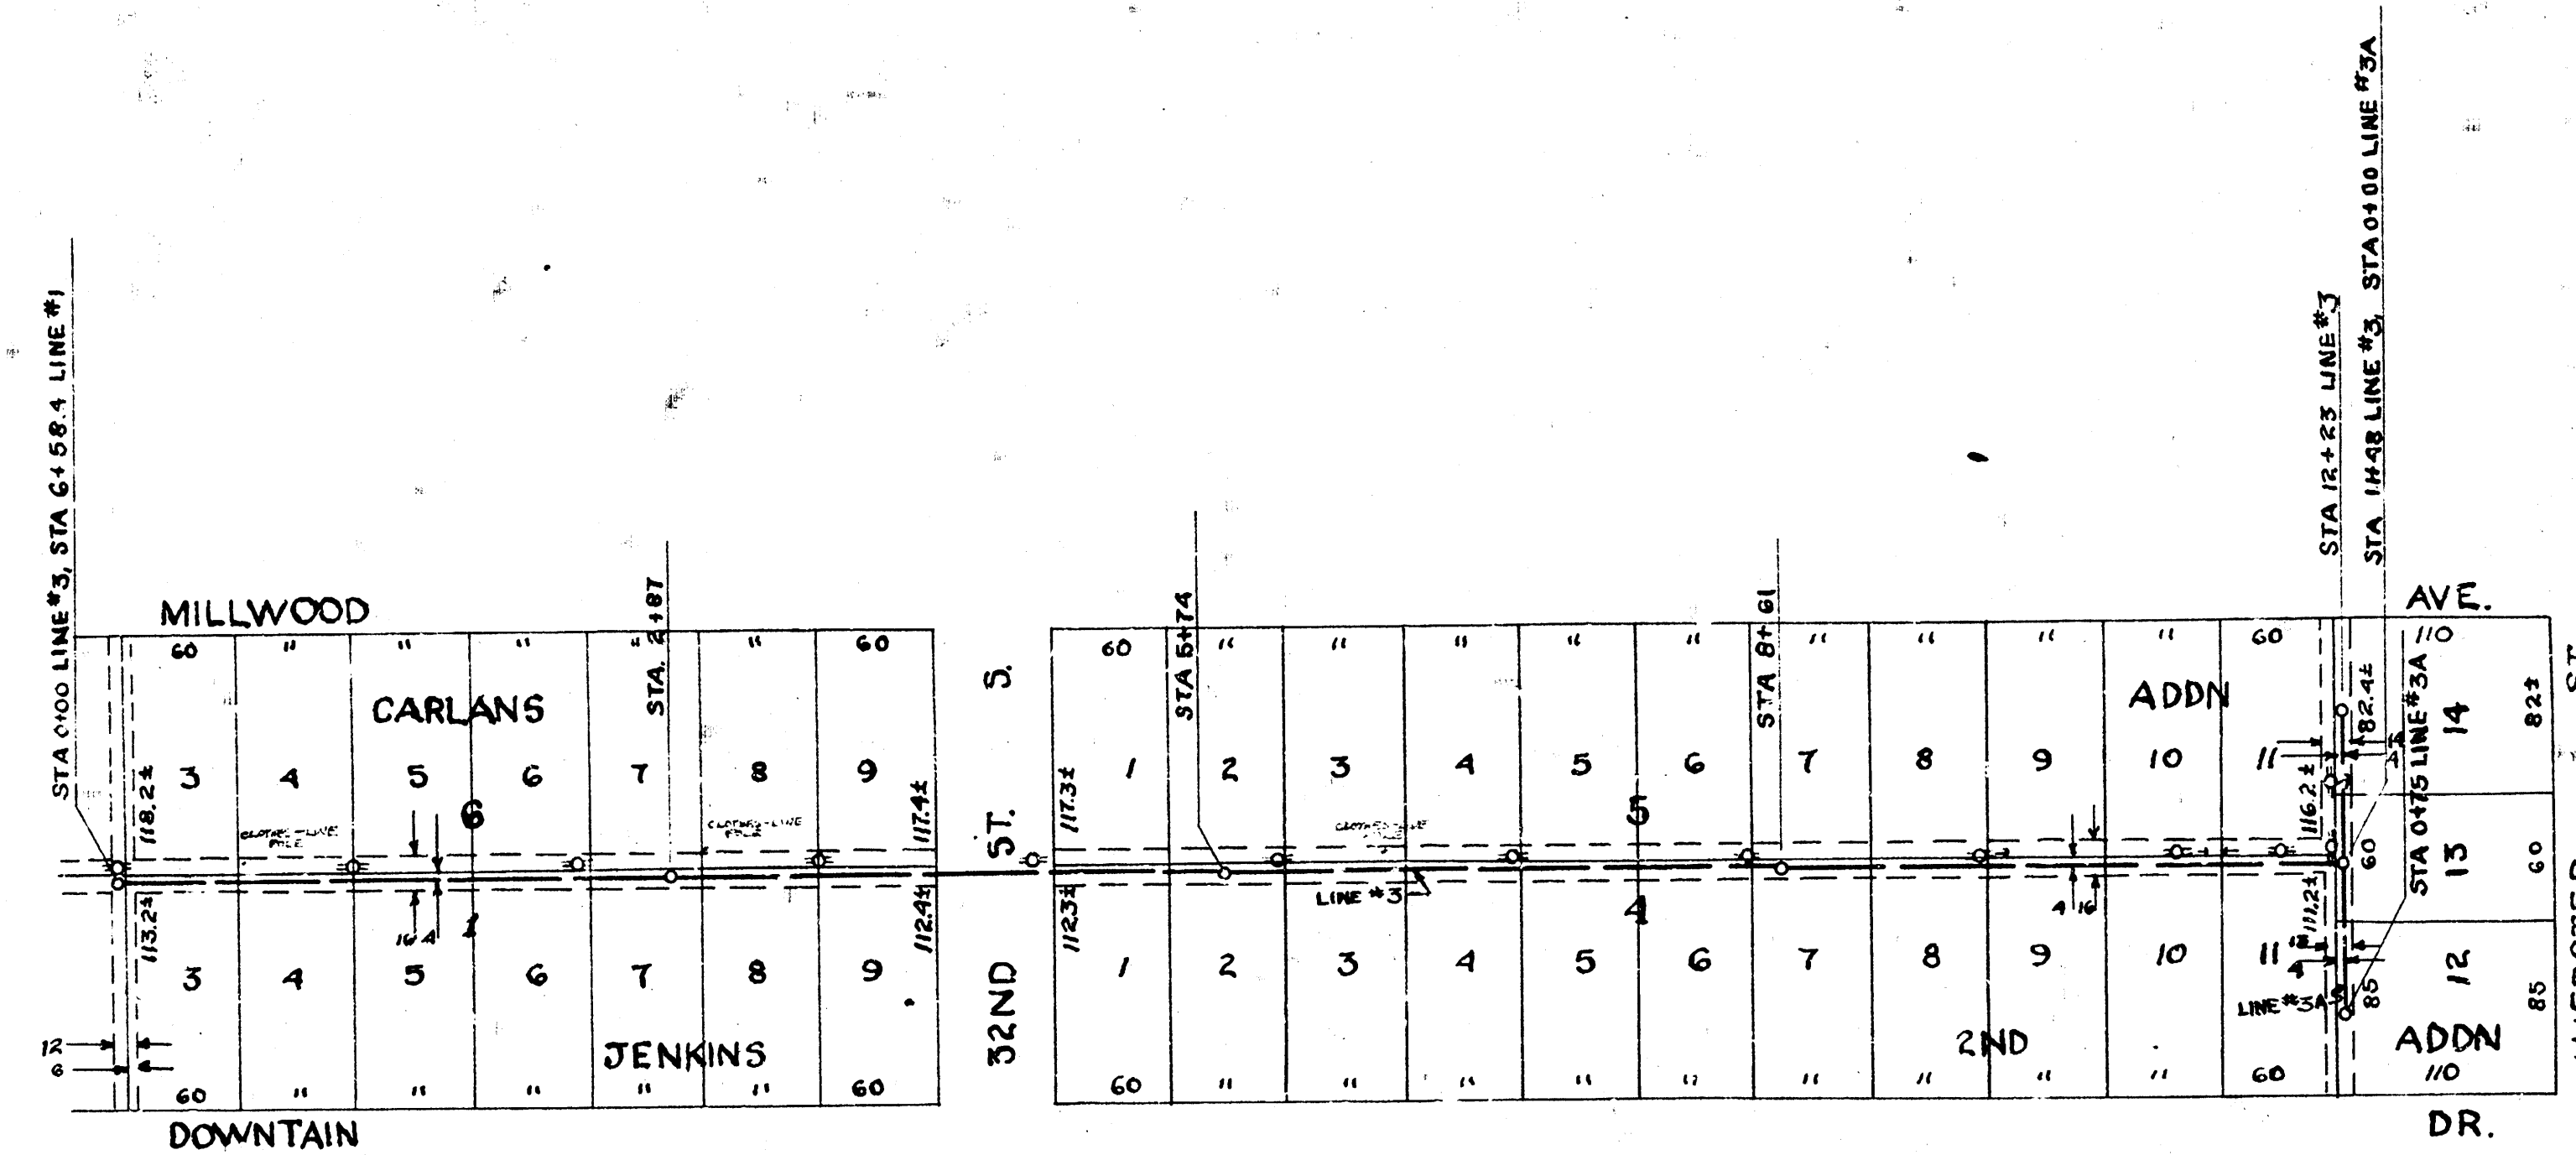

PROFILE SCALE 1"=80'HOR. 1"=4'VERT.

