
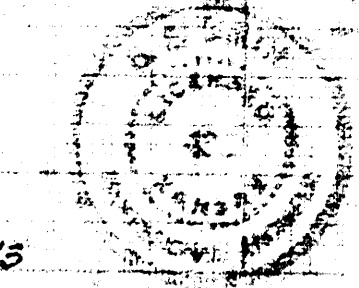
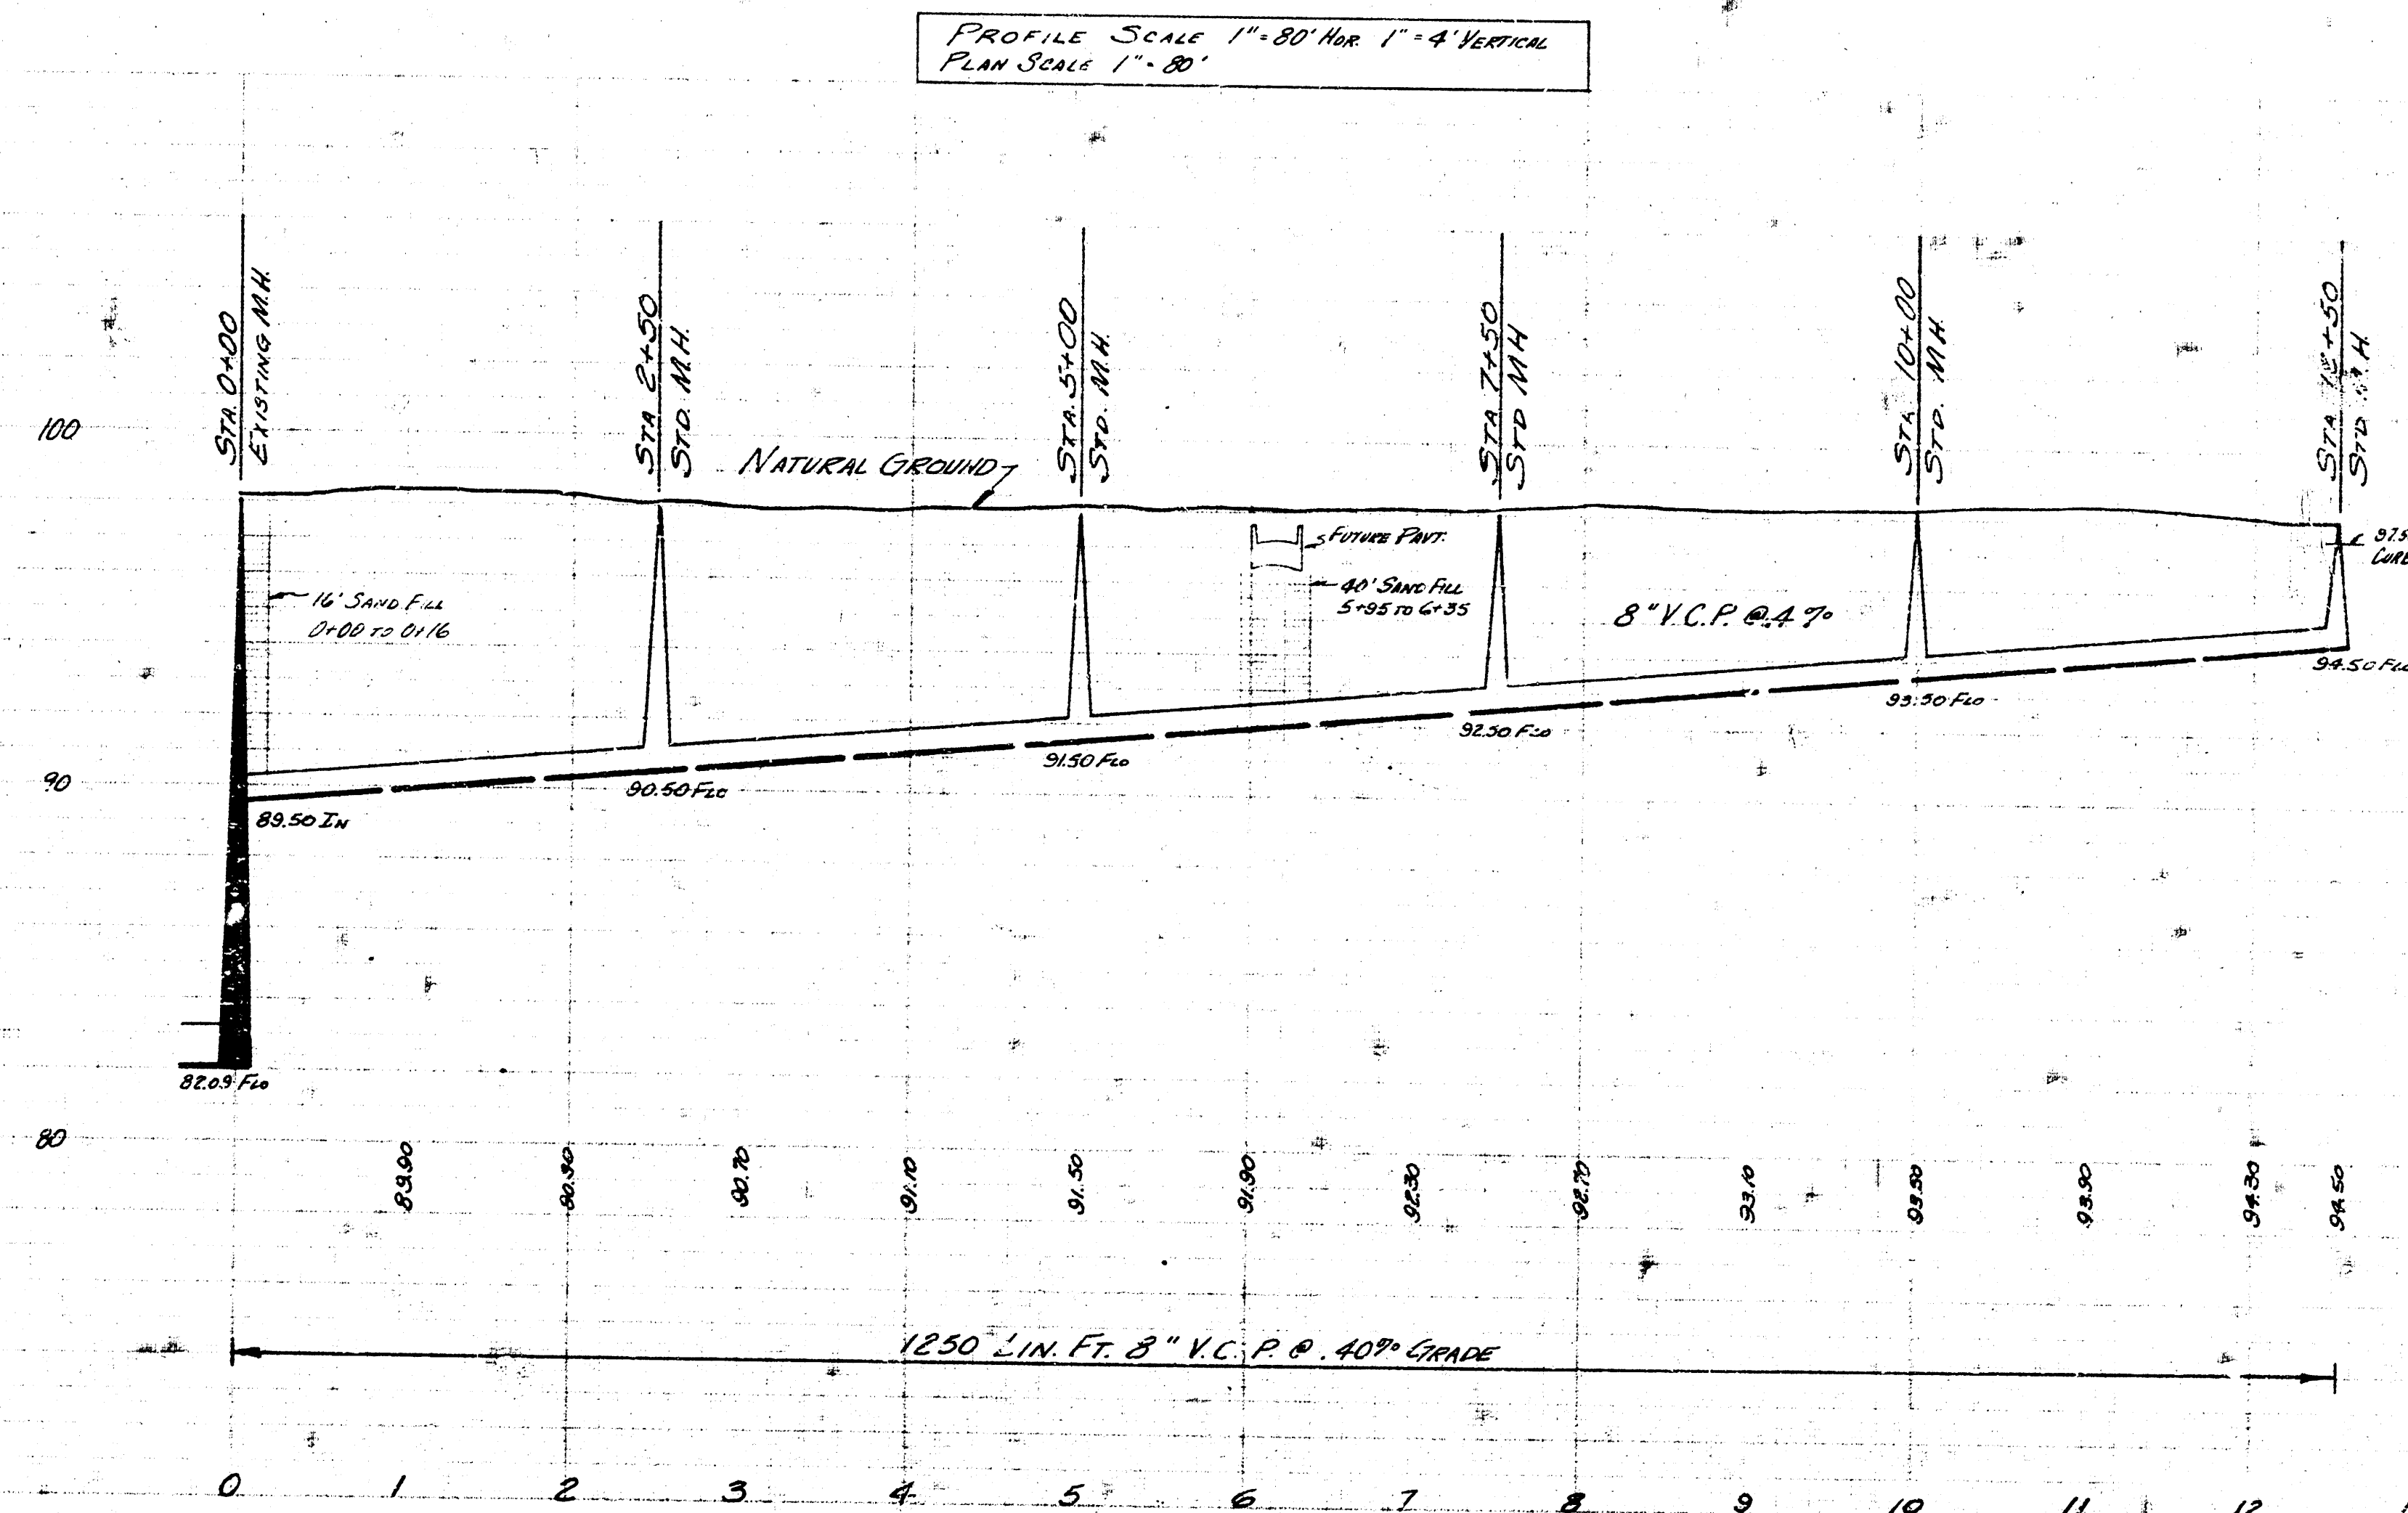


SURVEY C. MILD. NOTED BY CUNO
PLAN D. SELLERS
CHECKED FEB. 1955
DATE

B.M. 9993 S.W. Cor. Conc. Pk. H₂O. N.W. Corner 1/2 TH. ST. S.
B.M. 9967 S.E. Cor. Conc. Pk. H₂O. N.W. Corner 1/2 TH. ST. S.

N

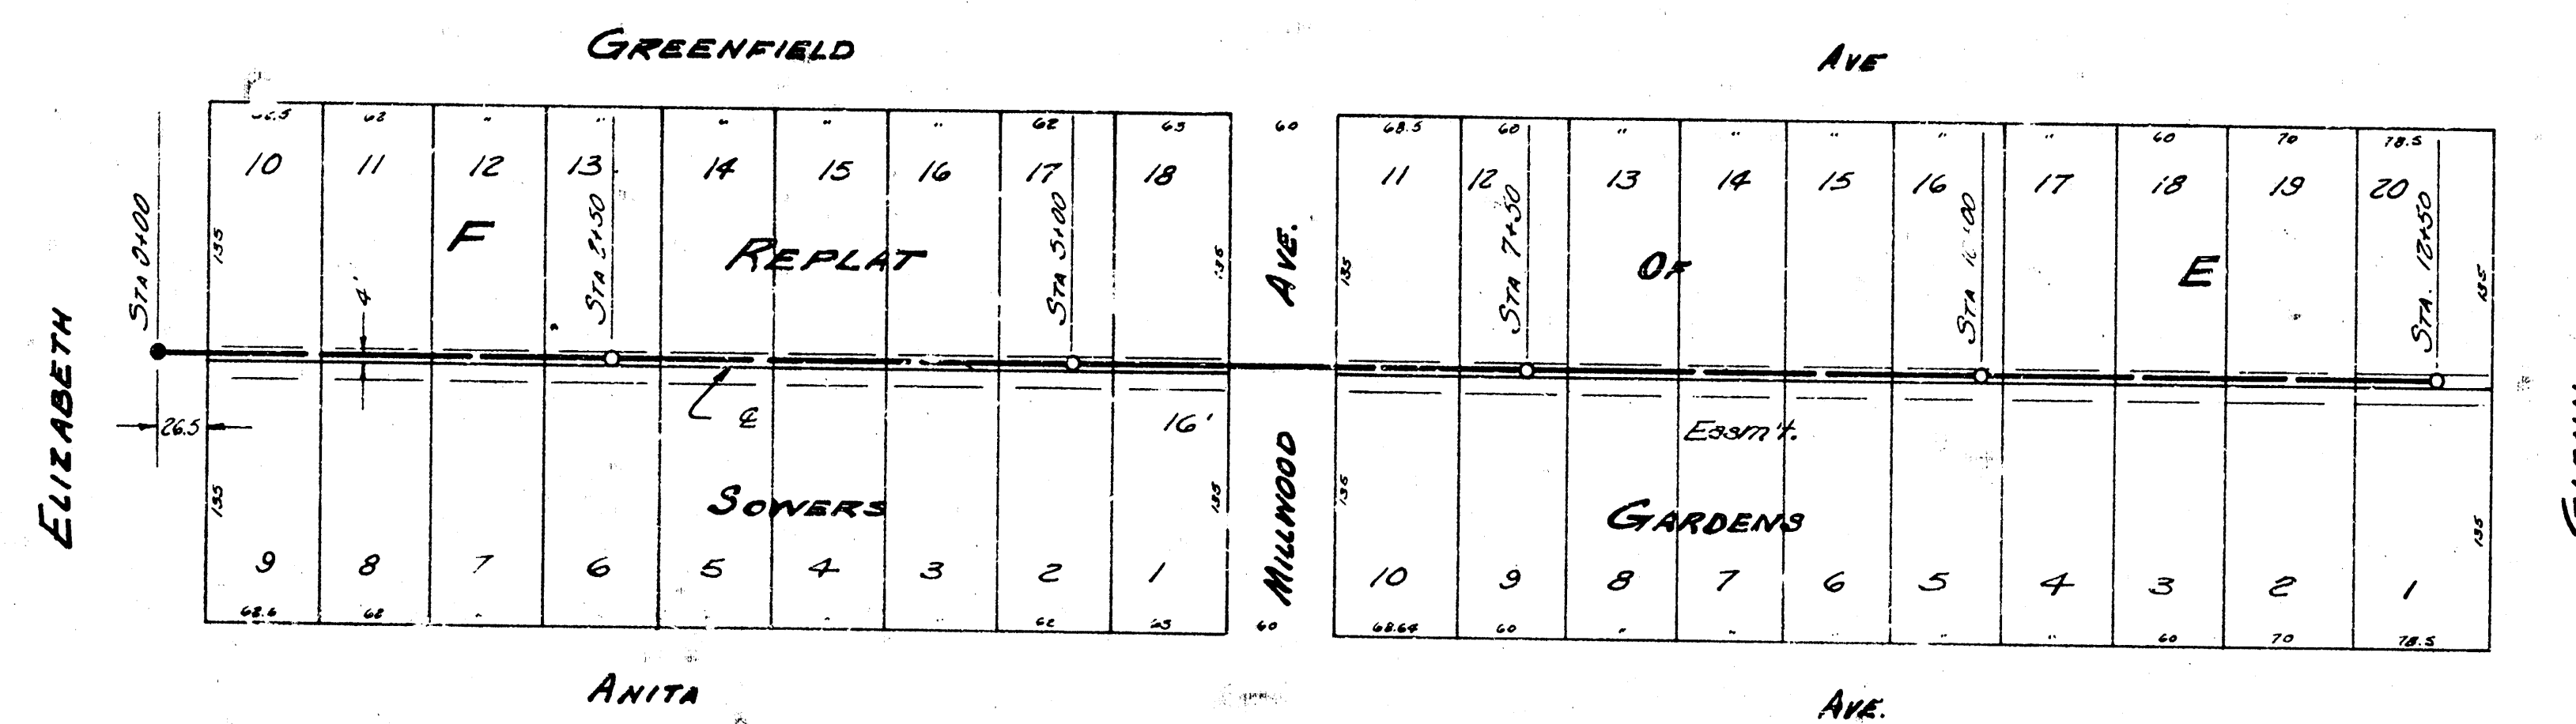

LAT. 7 SUB. 2 S.S. 22
CITY OF WICHITA
B.E. SMITH CITY ENGINEER
FEB. 1955 PROJ. C25-G