
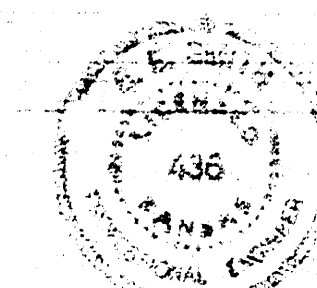
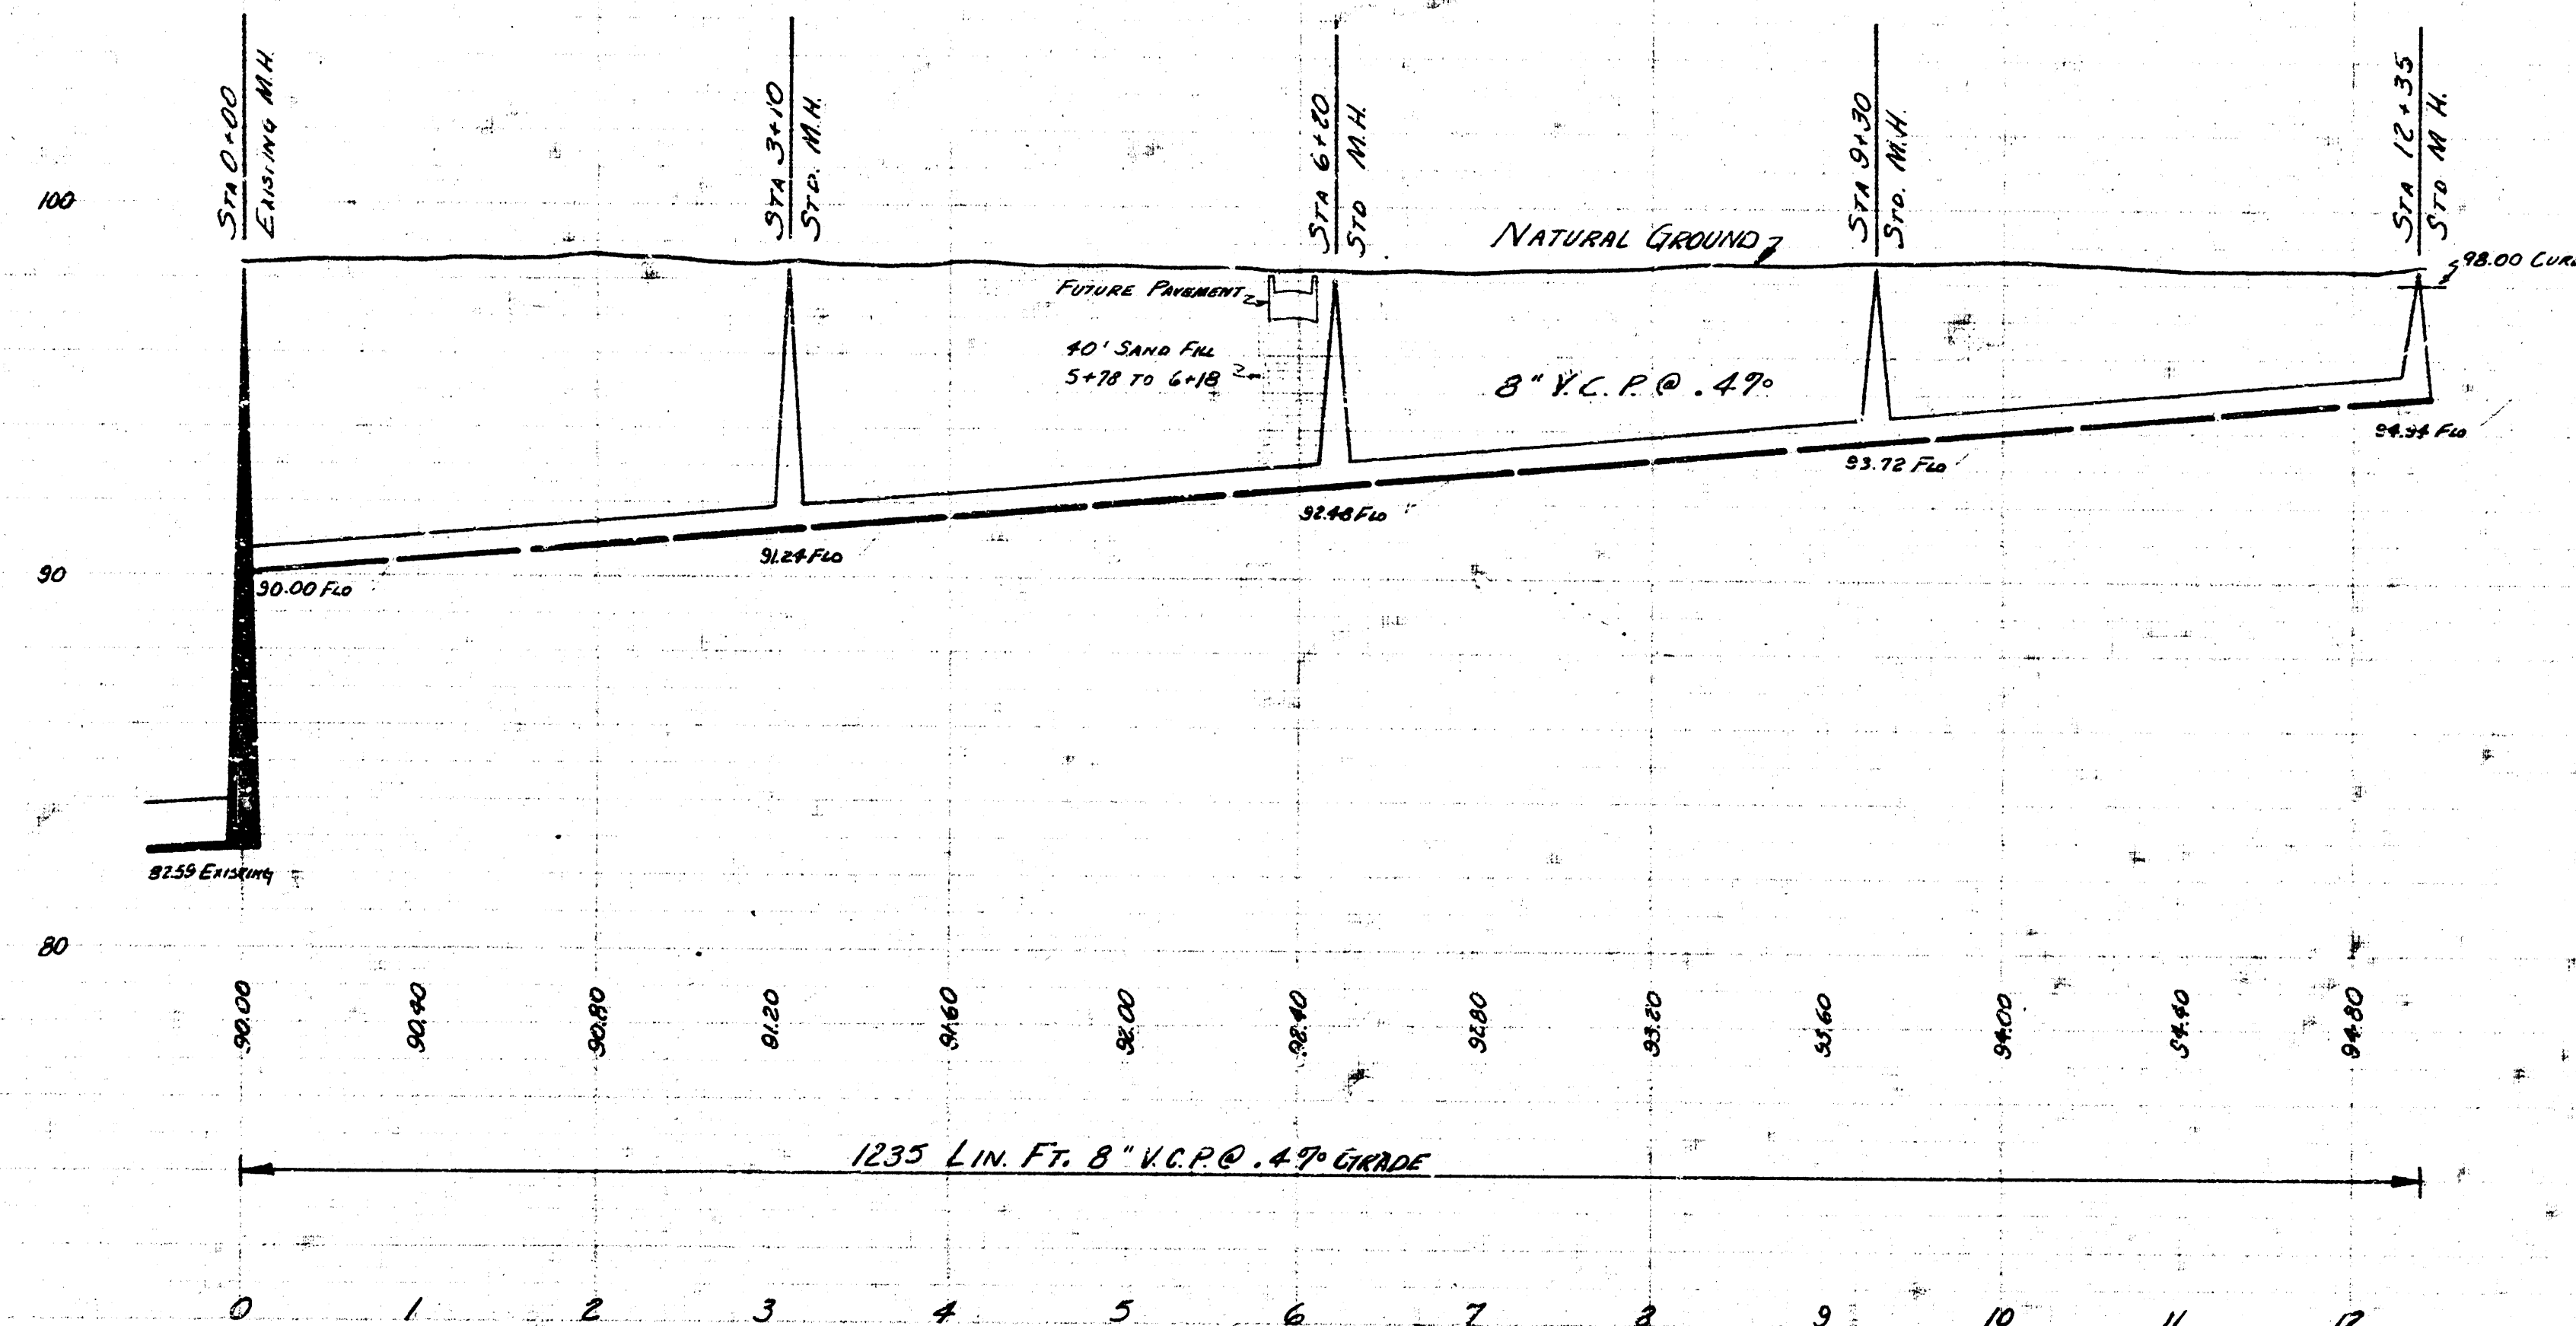


SURVEY C. MULLS, NOTEBOOK CHINA
 PLAN D. SELLERS
 CHECKED DATE APRIL 1955

B. M. 99.67 SE COR. CONC. P.O. NO. 1812 W. GREENFIELD @ GLENN
 B. M. 98.05 S.W. COR. GLENN & 27TH
 B. M. 99.48 SPIKE IN TEL. POLE NW COR. GLENN & ANITA W.

PLAN SCALE 1" = 80'
 PROFILE SCALE 1" = 20' HORIZONTAL 1" = 4' VERTICAL

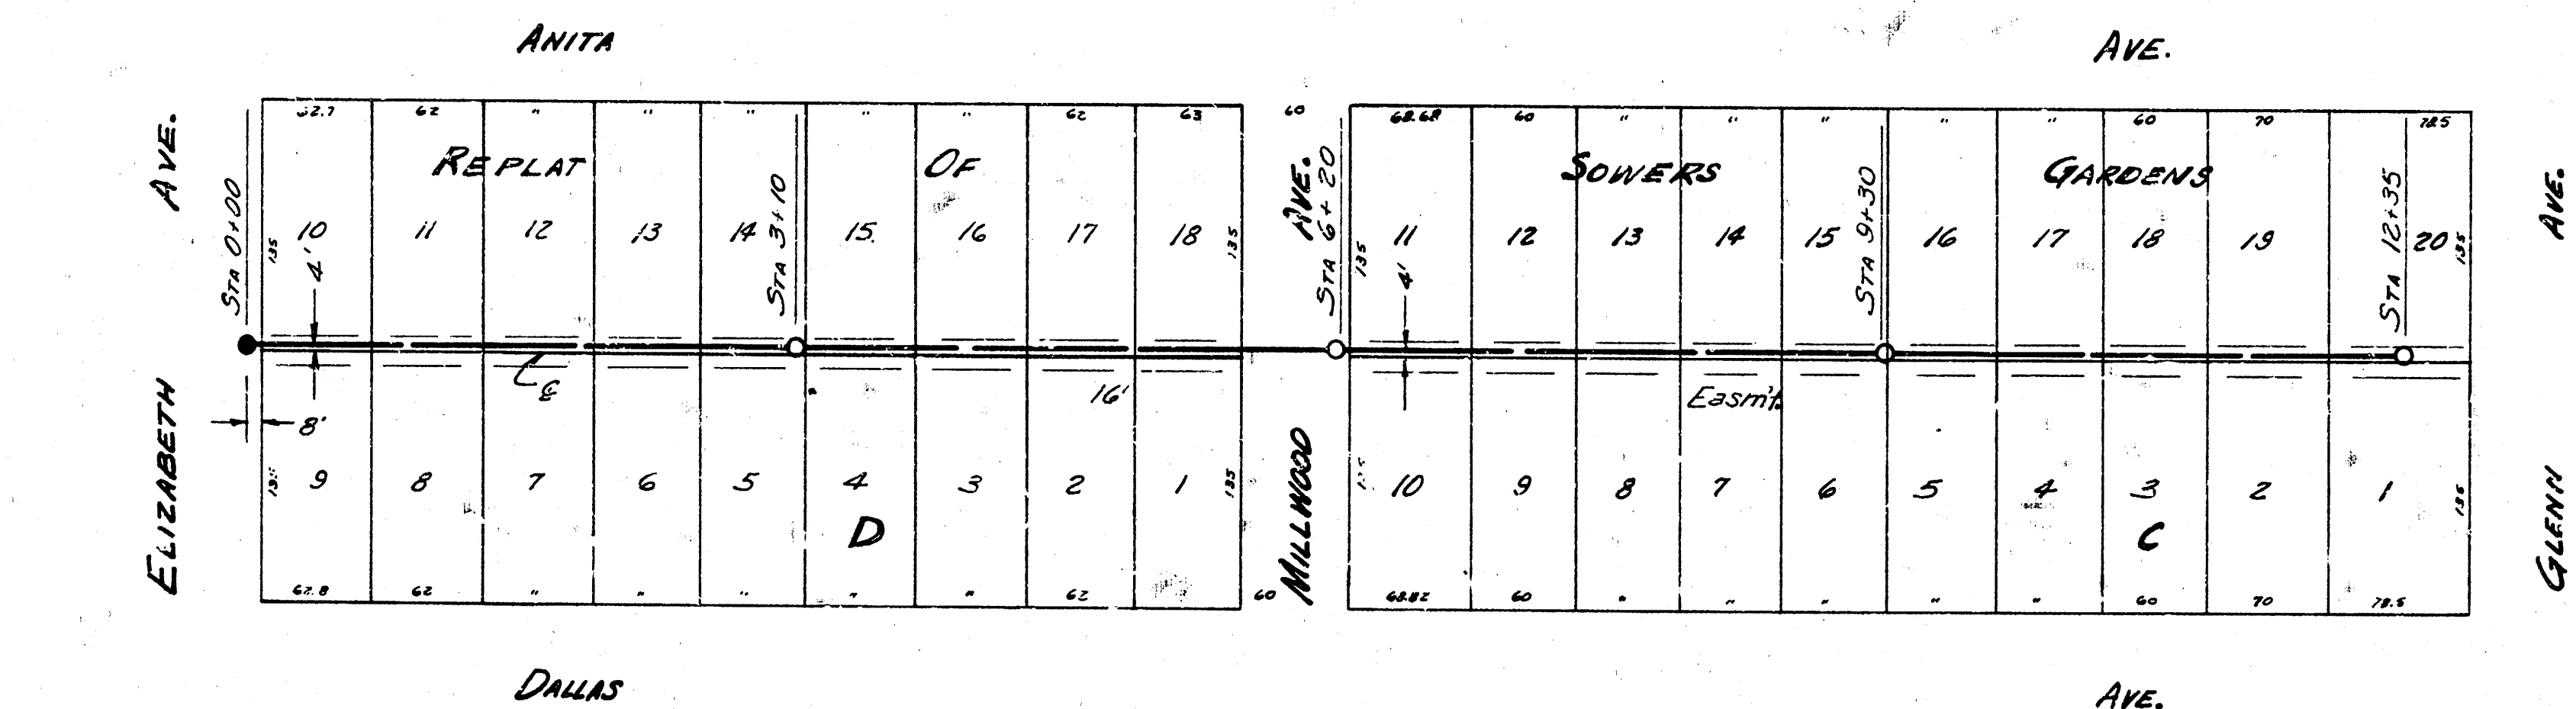

LAT. 8 SUB. 2 S.S. 22
 CITY OF WICHITA
 B.E. SMITH CITY ENGINEER
 APRIL 1955 PROJECT No. C25-9