



Survey C. M. Smith, Notebook C25-10
 Checked D. S. Smith
 Date April 1955

B. M. 9967 SE Cor. City Pl. Ho. 1812 W. Greenfield & Glenn
 B. M. 9905 S. 7th St. W. Glenn & 27th
 B. M. 9948 Spine in Tel. Pole NW Cor. Glenn & Anita W.

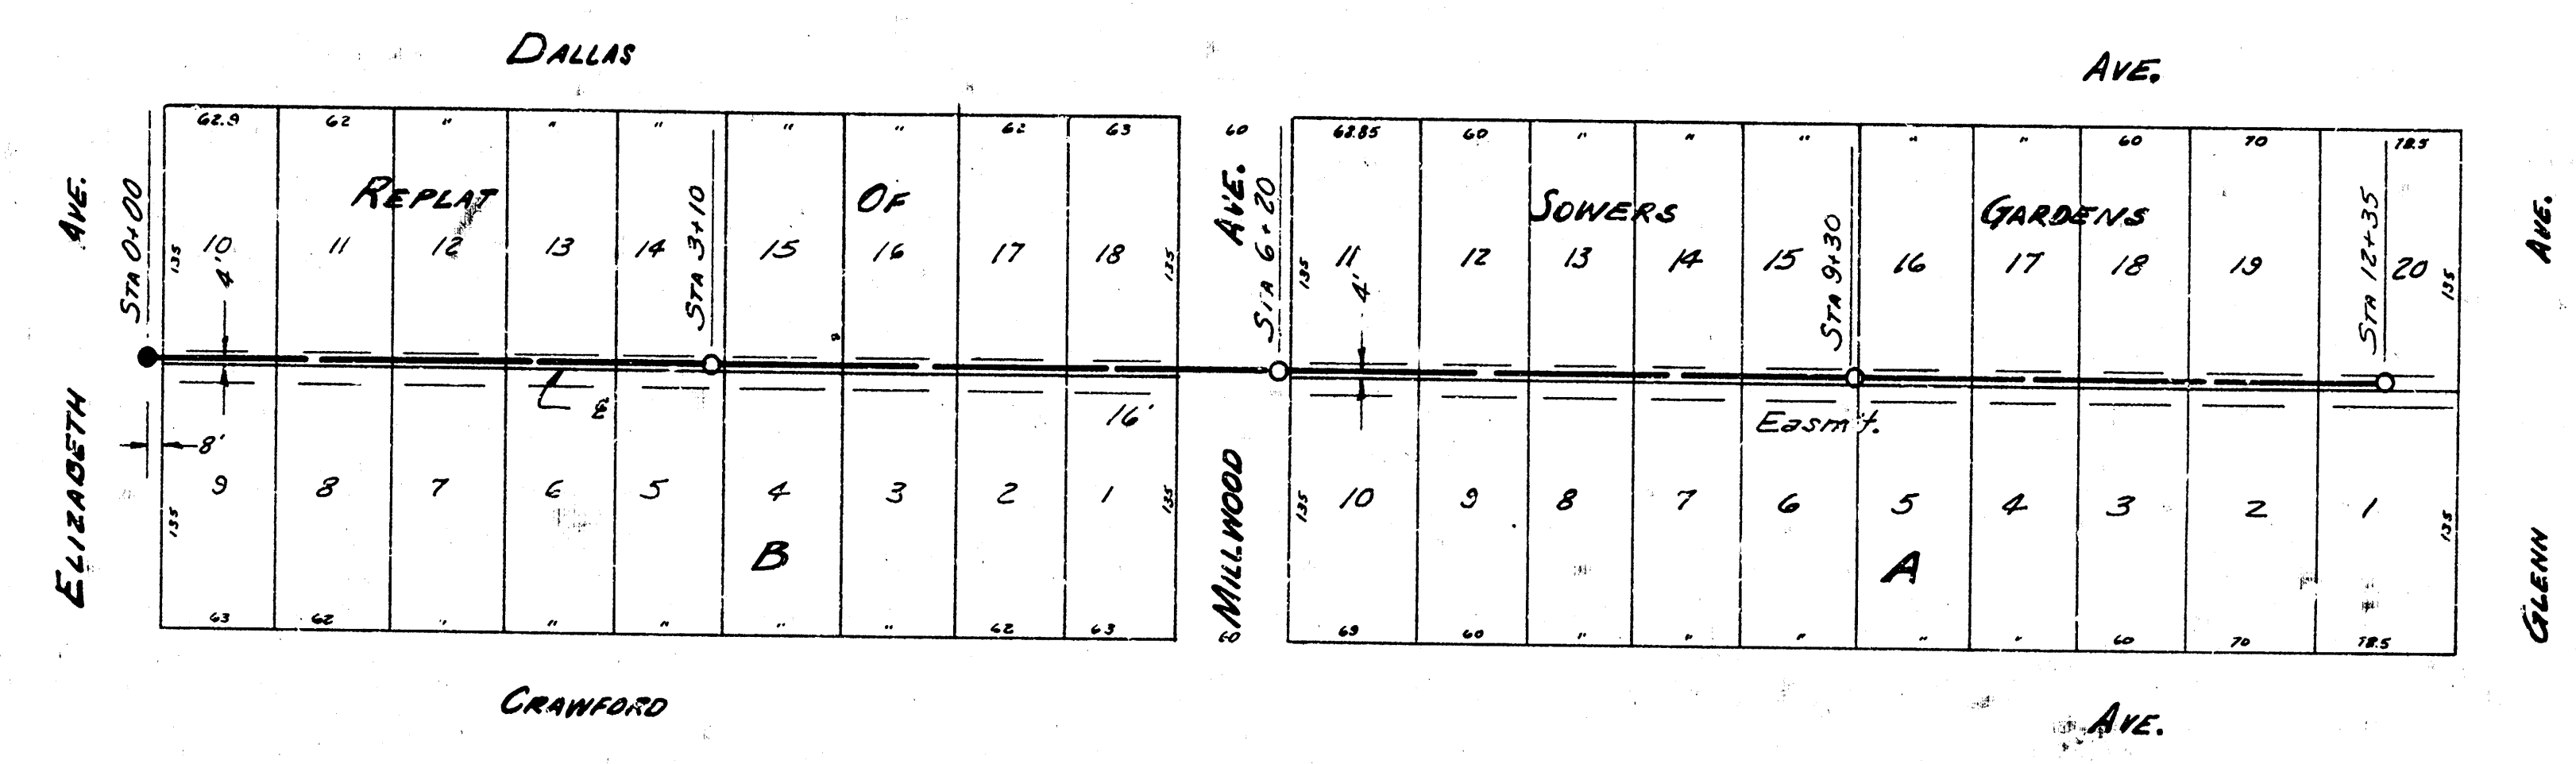

PLAN SCALE 1" = 80'
 PROFILE SCALE 1" = 80' HORIZONTAL 1" = 4' VERTICAL

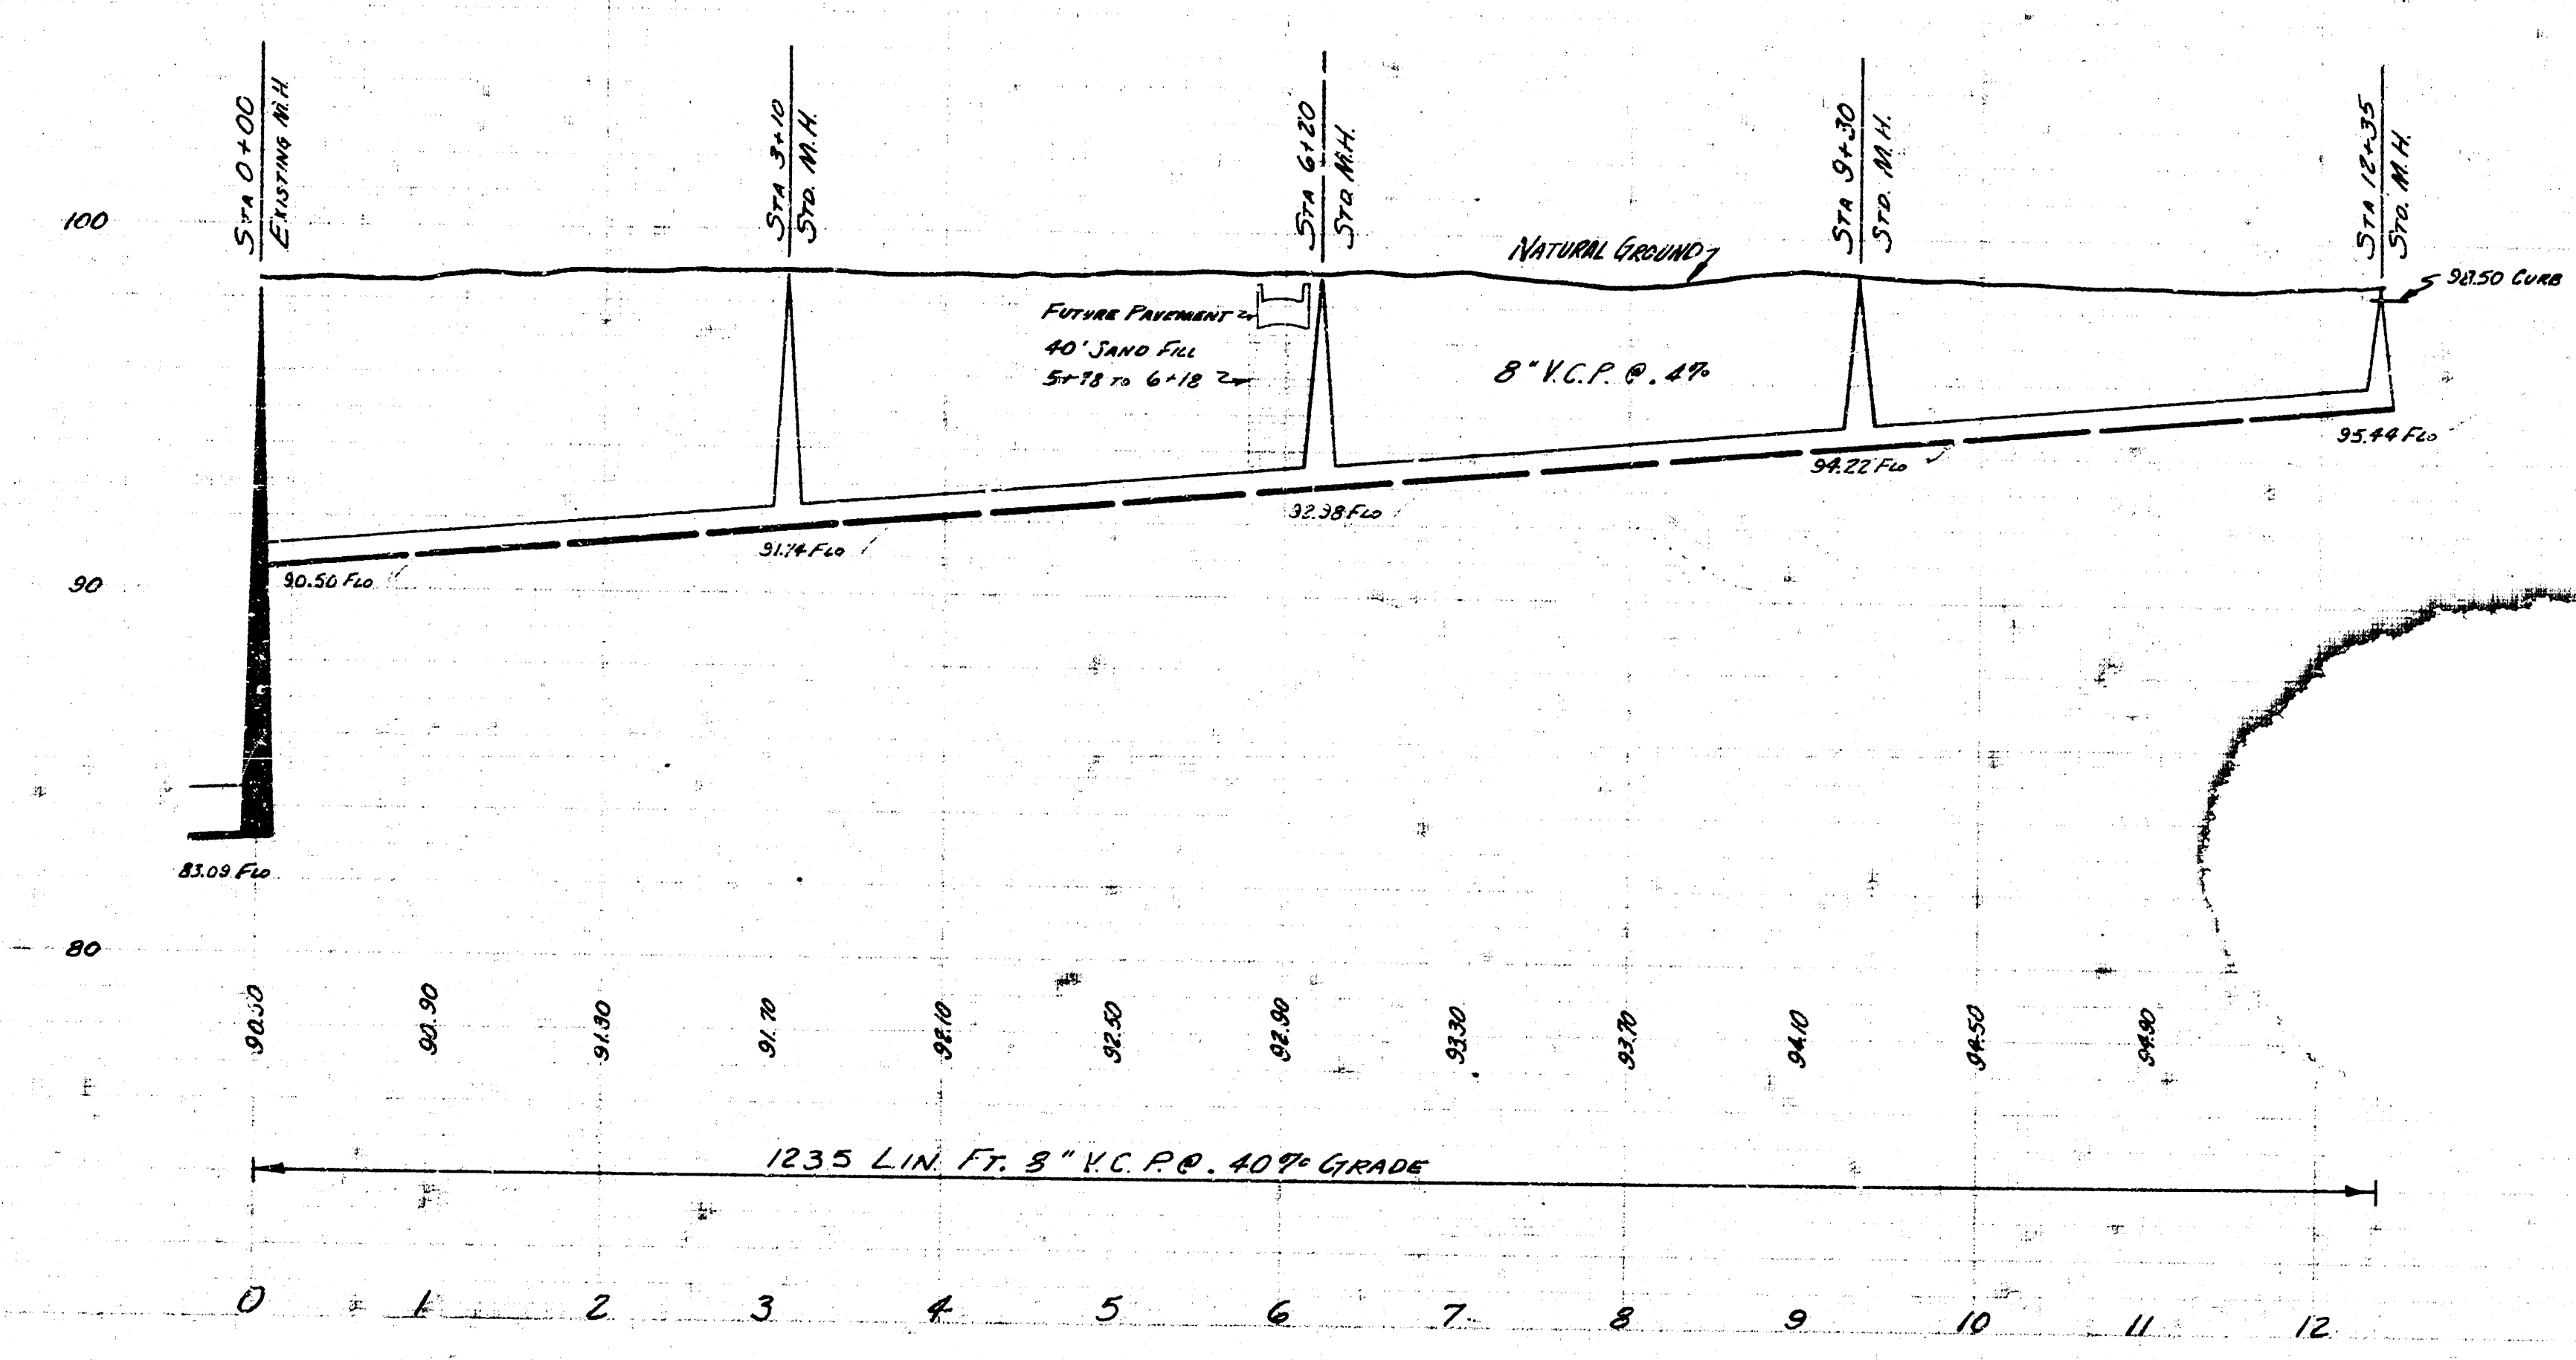

LAT. 9 SUB. 2 S.S. 22
 CITY OF WICHITA
 B.E. SMITH CITY ENGINEER
 APRIL 1955 PROJ. No. C25-10