

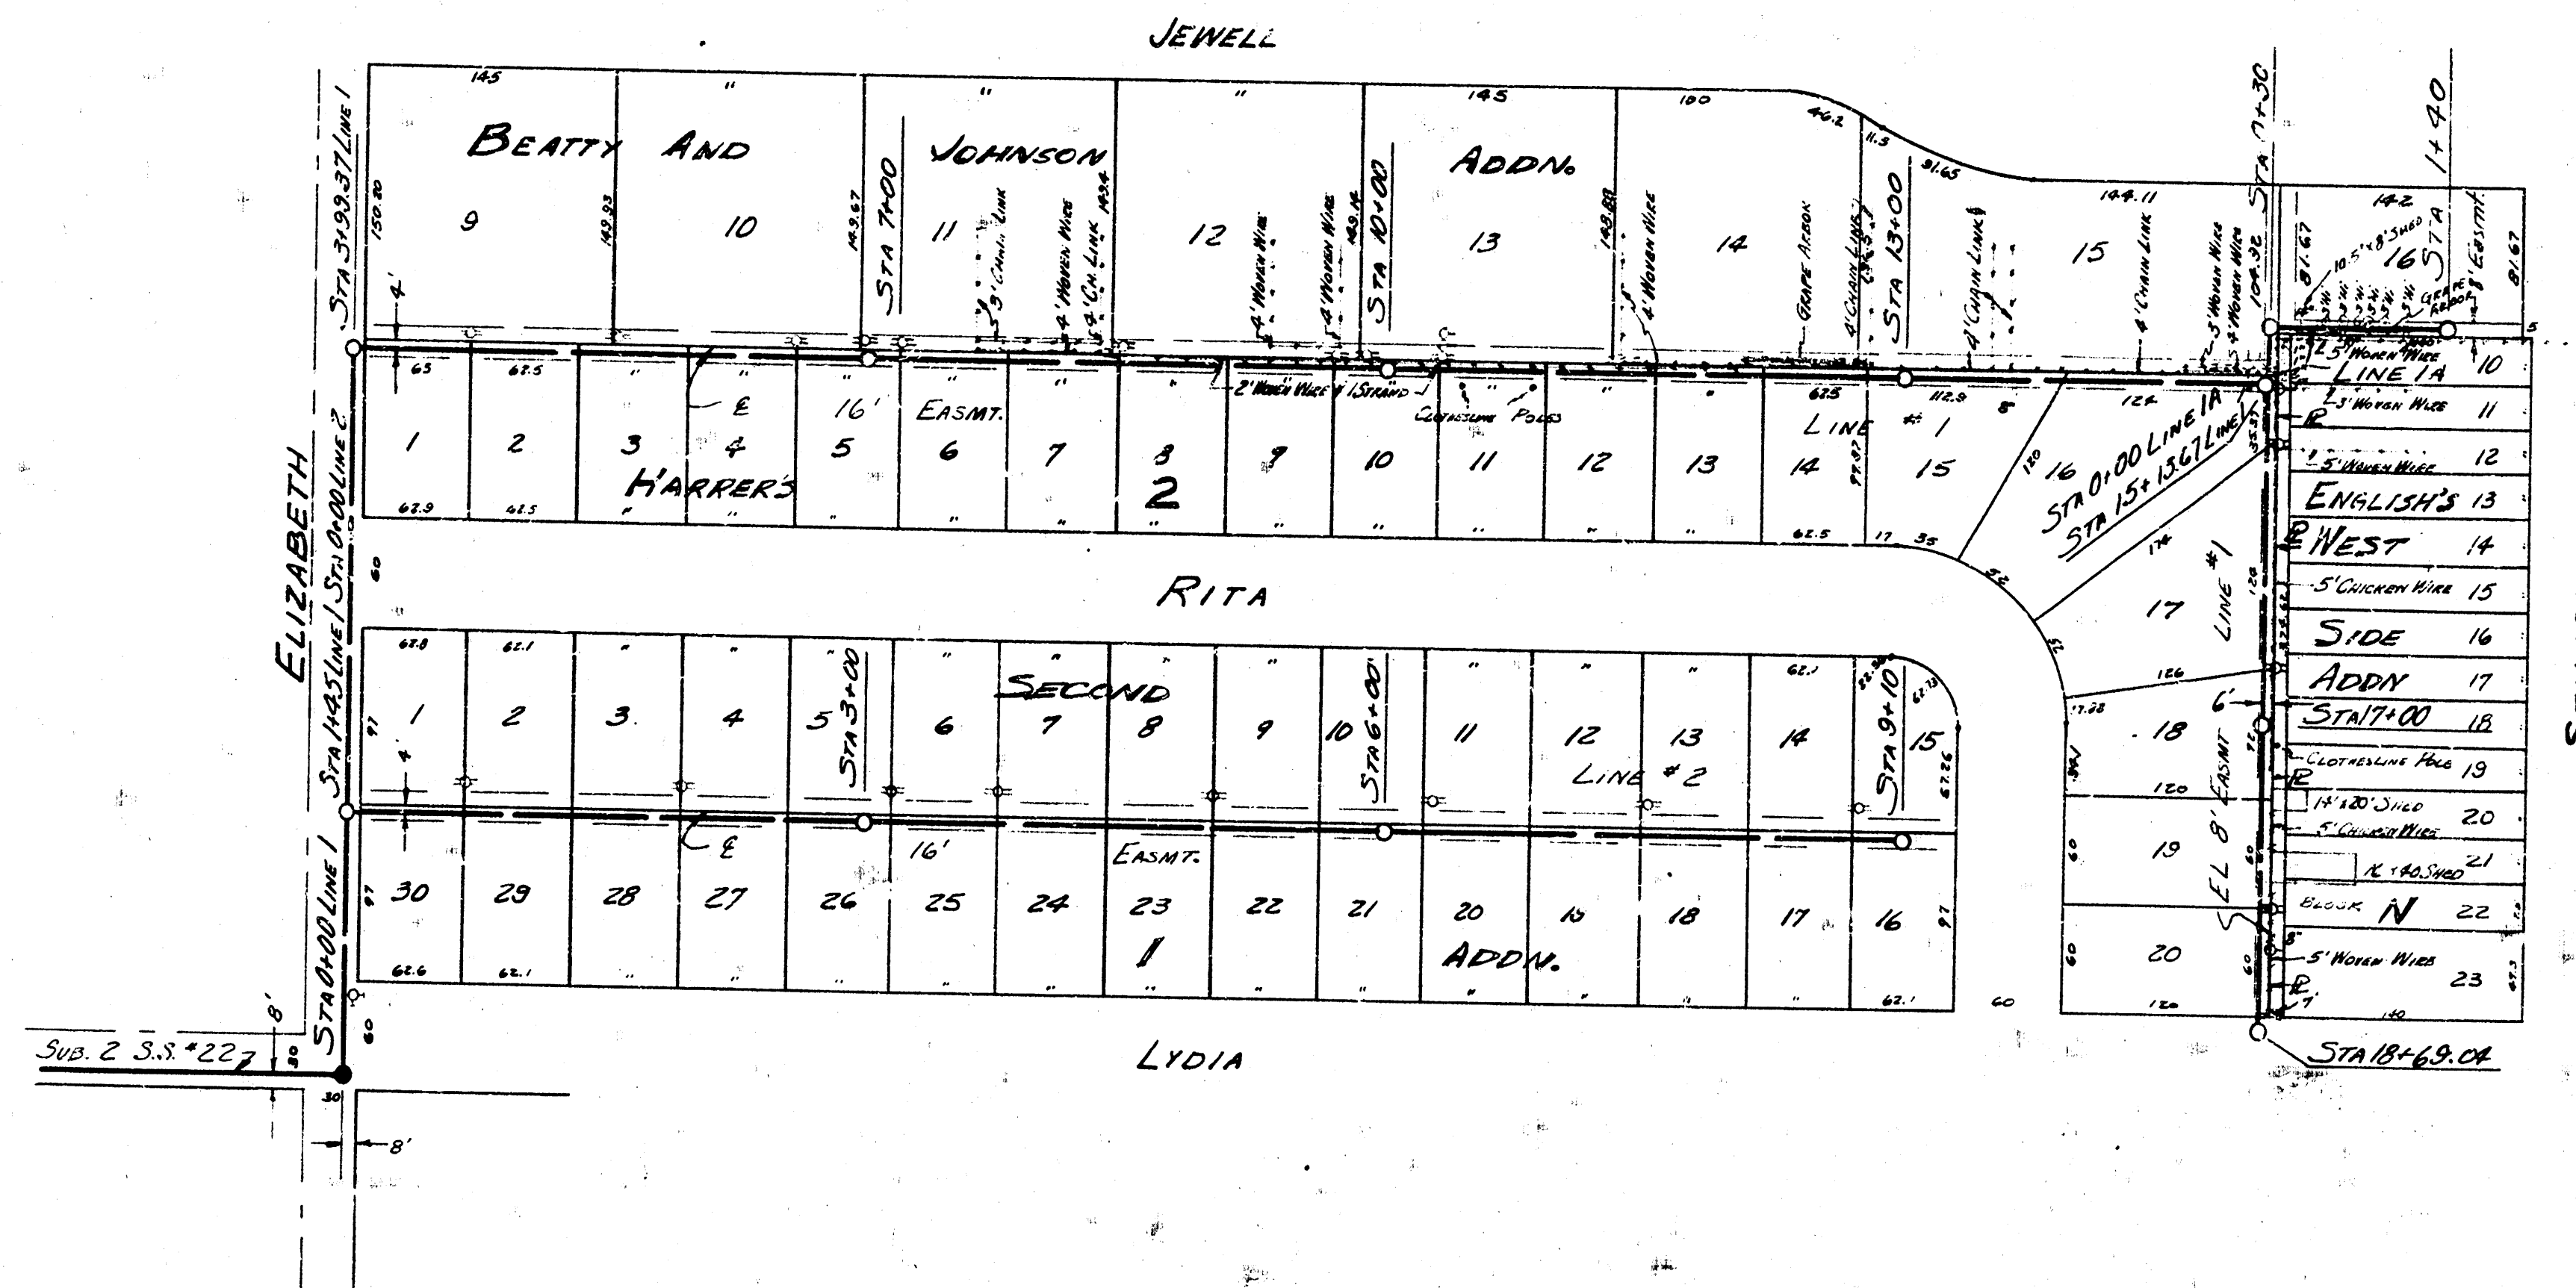
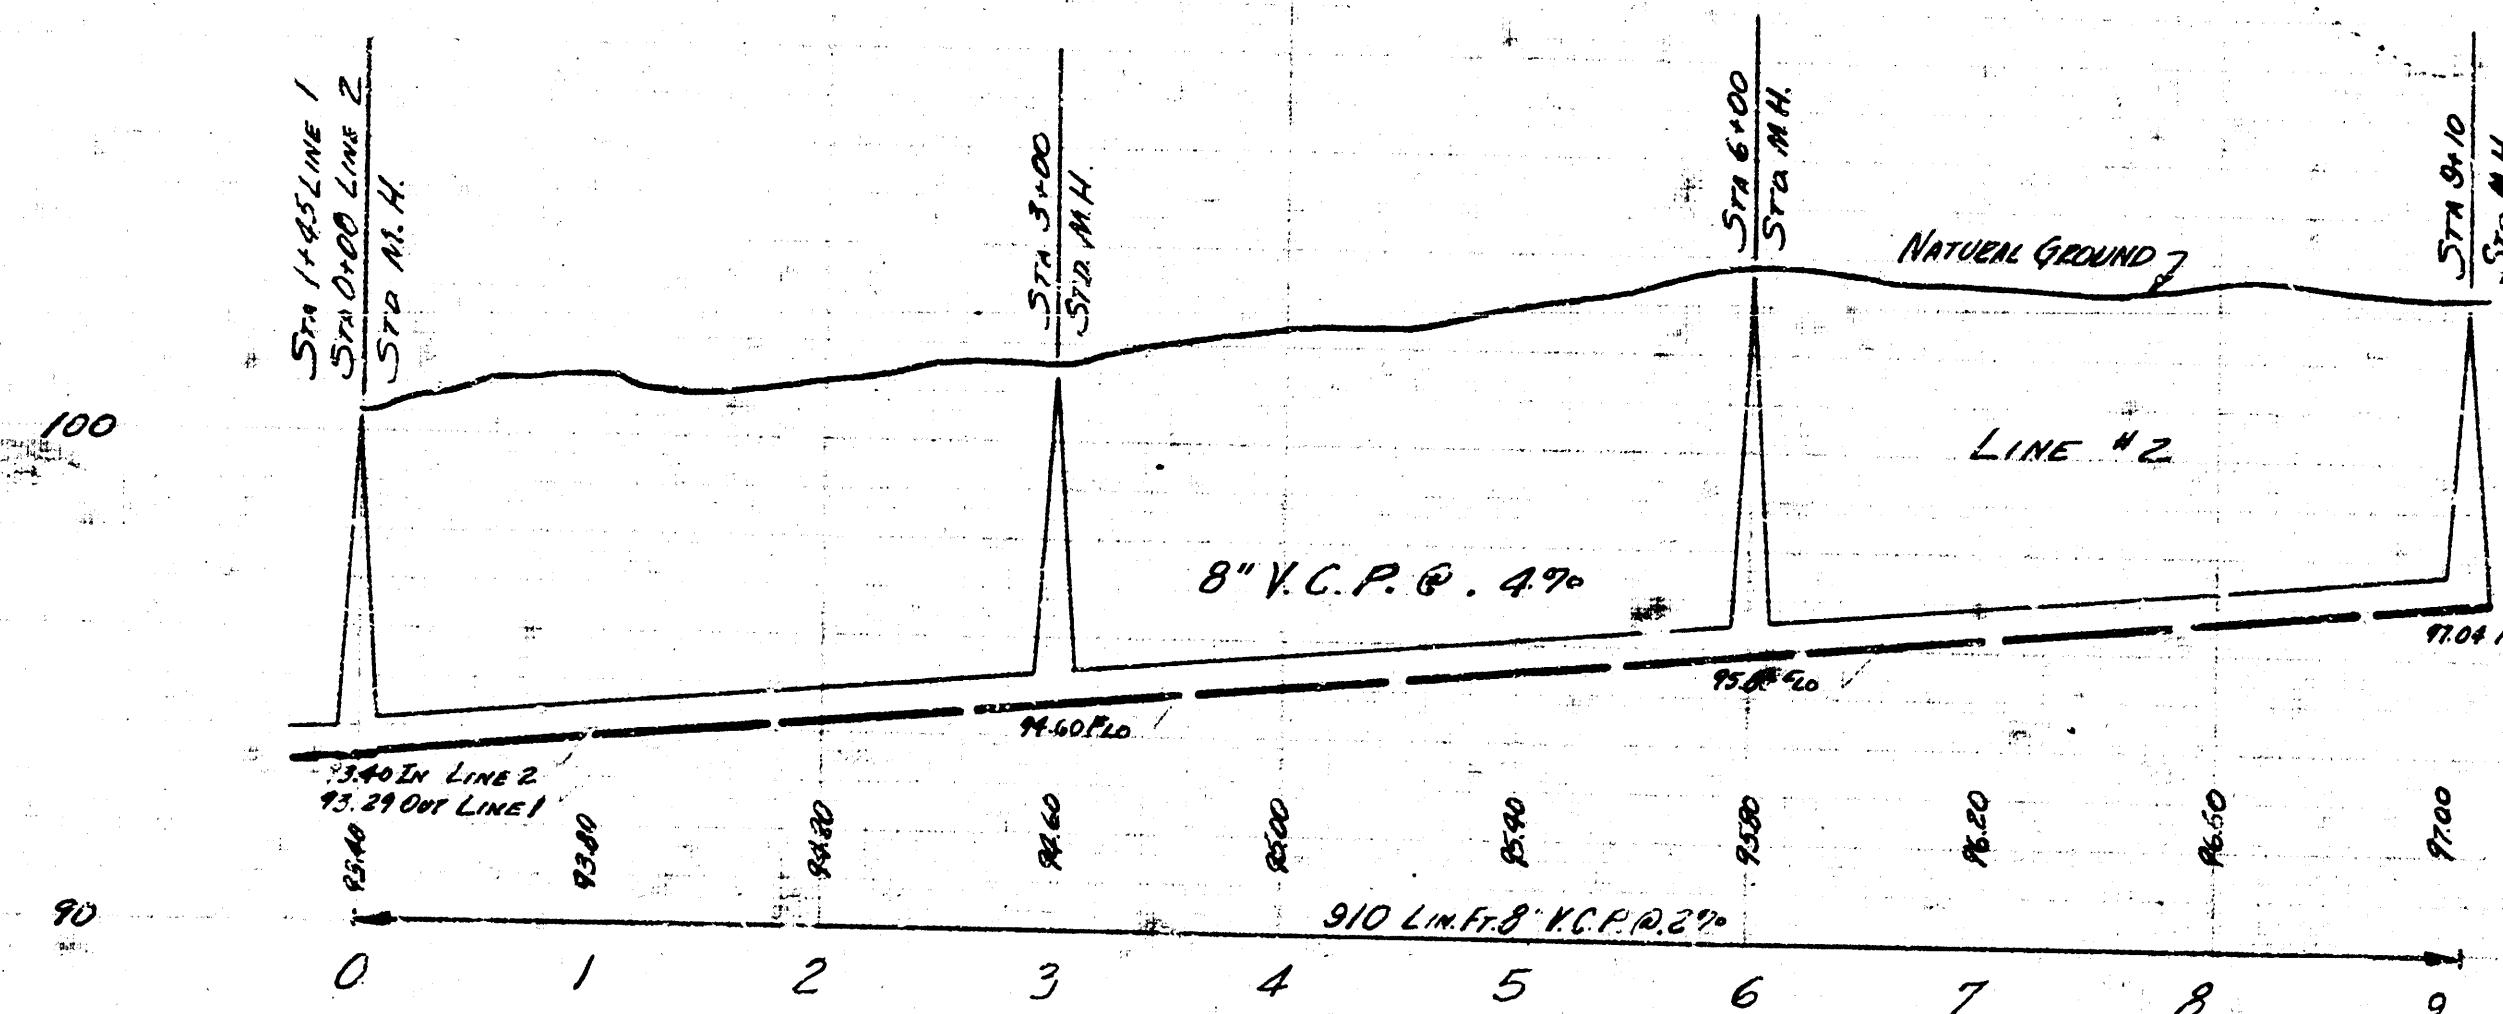


SURVEYED BY: MASON WILSON L11/8
 PLAN BY: D. S. JENNEL
 CHECKED: MAY 1955
 DATE: MAY 1955

B.M. 10349 SECOR PLOT 10, 13-16 JENNEL
 B.M. 10112 400 SINE SSKGE FOLE NW COR SENECA & JENNEL

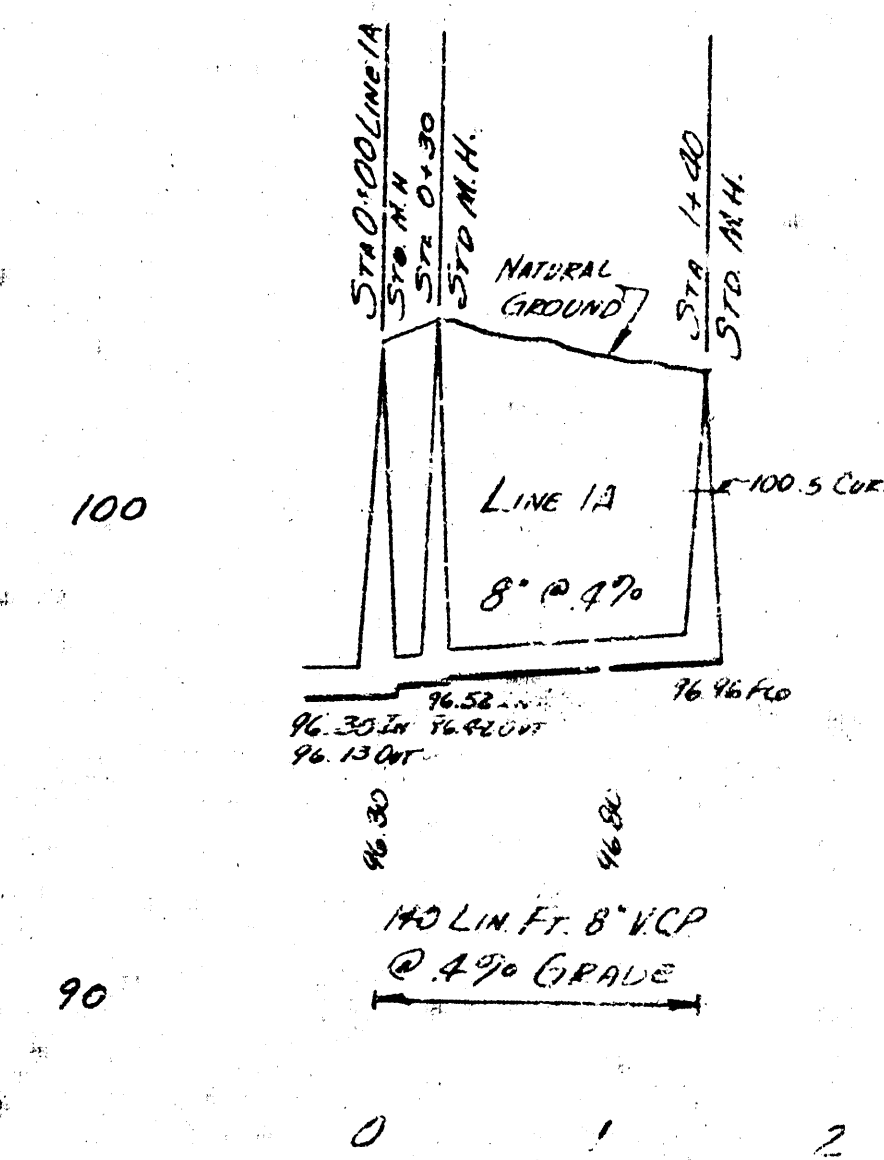

PLAN SCALE 1" = 80'
 PROFILE SCALE 1" = 80' HOR. 1" = 4' VERTICAL

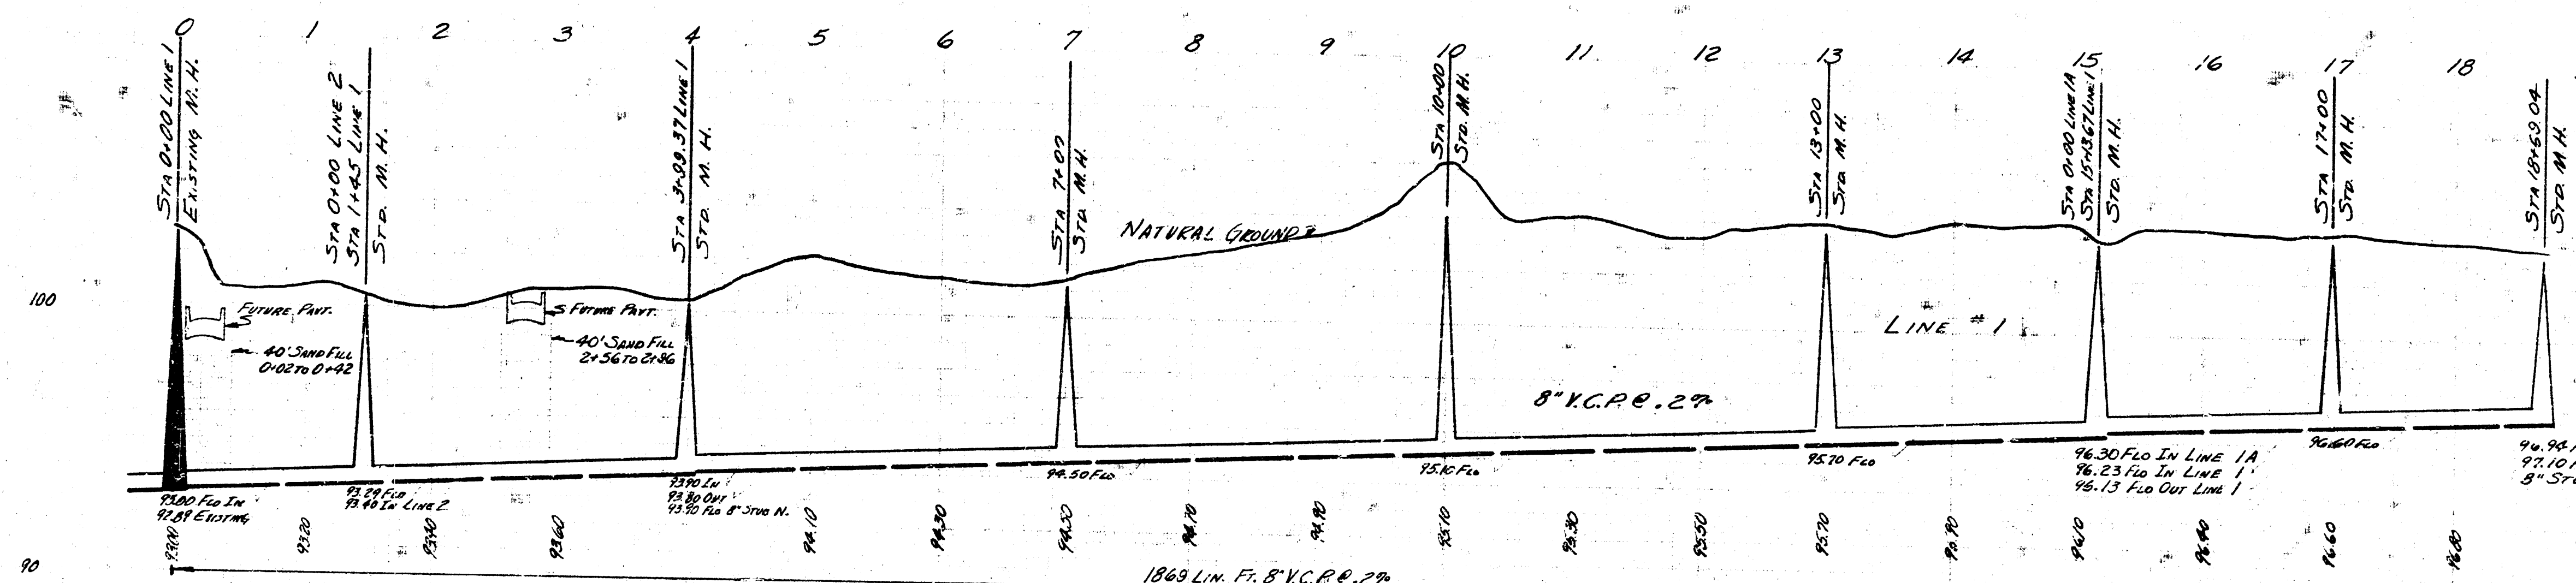

LAT. 15 SUB. 2 S.S.22

CITY OF NICHITA

BESMITH CITY ENGINEER

MAY 1955 PROJ. NO. C25-35