


B.M. 101.942 STD. SE COR. GLENN # PAW...EE
B.M. 102.53 DOUBLE SPIKE N5 TEL. POLE STA 0+07



PLAN SCALE 1" = 40'
PROFILE SCALE 1" = 40' HOR. 1" = 4' VERT.

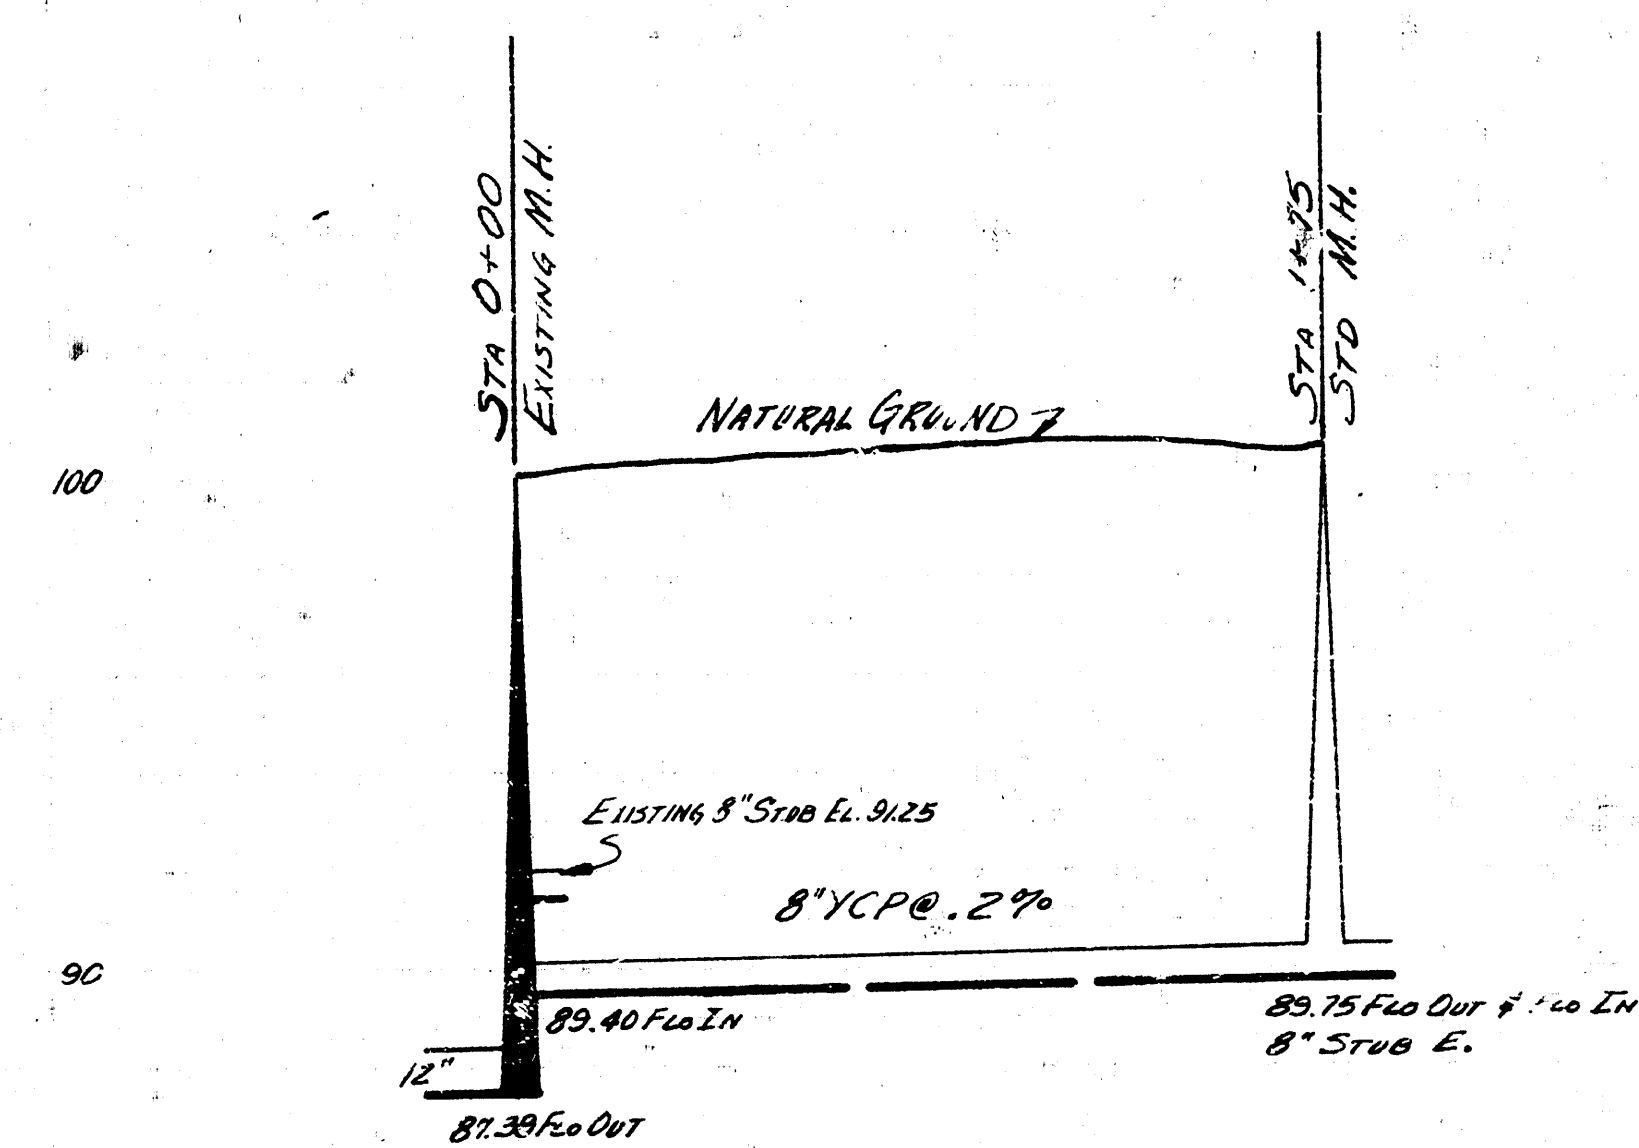

NOTE
INSTALL VERTICAL RISERS FOR WYES TO ABOVE
NORMAL GROUND WATER LEVEL.

NOTE
REMOVE 8" STUB FROM EXISTING M.H. LOWER
EXISTING BRICK PIER TO NEW PLAN ELEVATION.
THE COST OF THIS ADJUSTMENT TO BE INCLUDED
IN THE PRICE BID PER LIN. FT. OF 8" K.C.P.

175 LIN. FT. CONCRETE CRADLE

175 LIN. FT 8" VCP @ .20 %

LAT. 20 SUB. 2 S.S. 22

CITY OF WICHITA

B.E. SMITH CITY ENGINEER

AUG. 1955 PRG. No. C25-54