
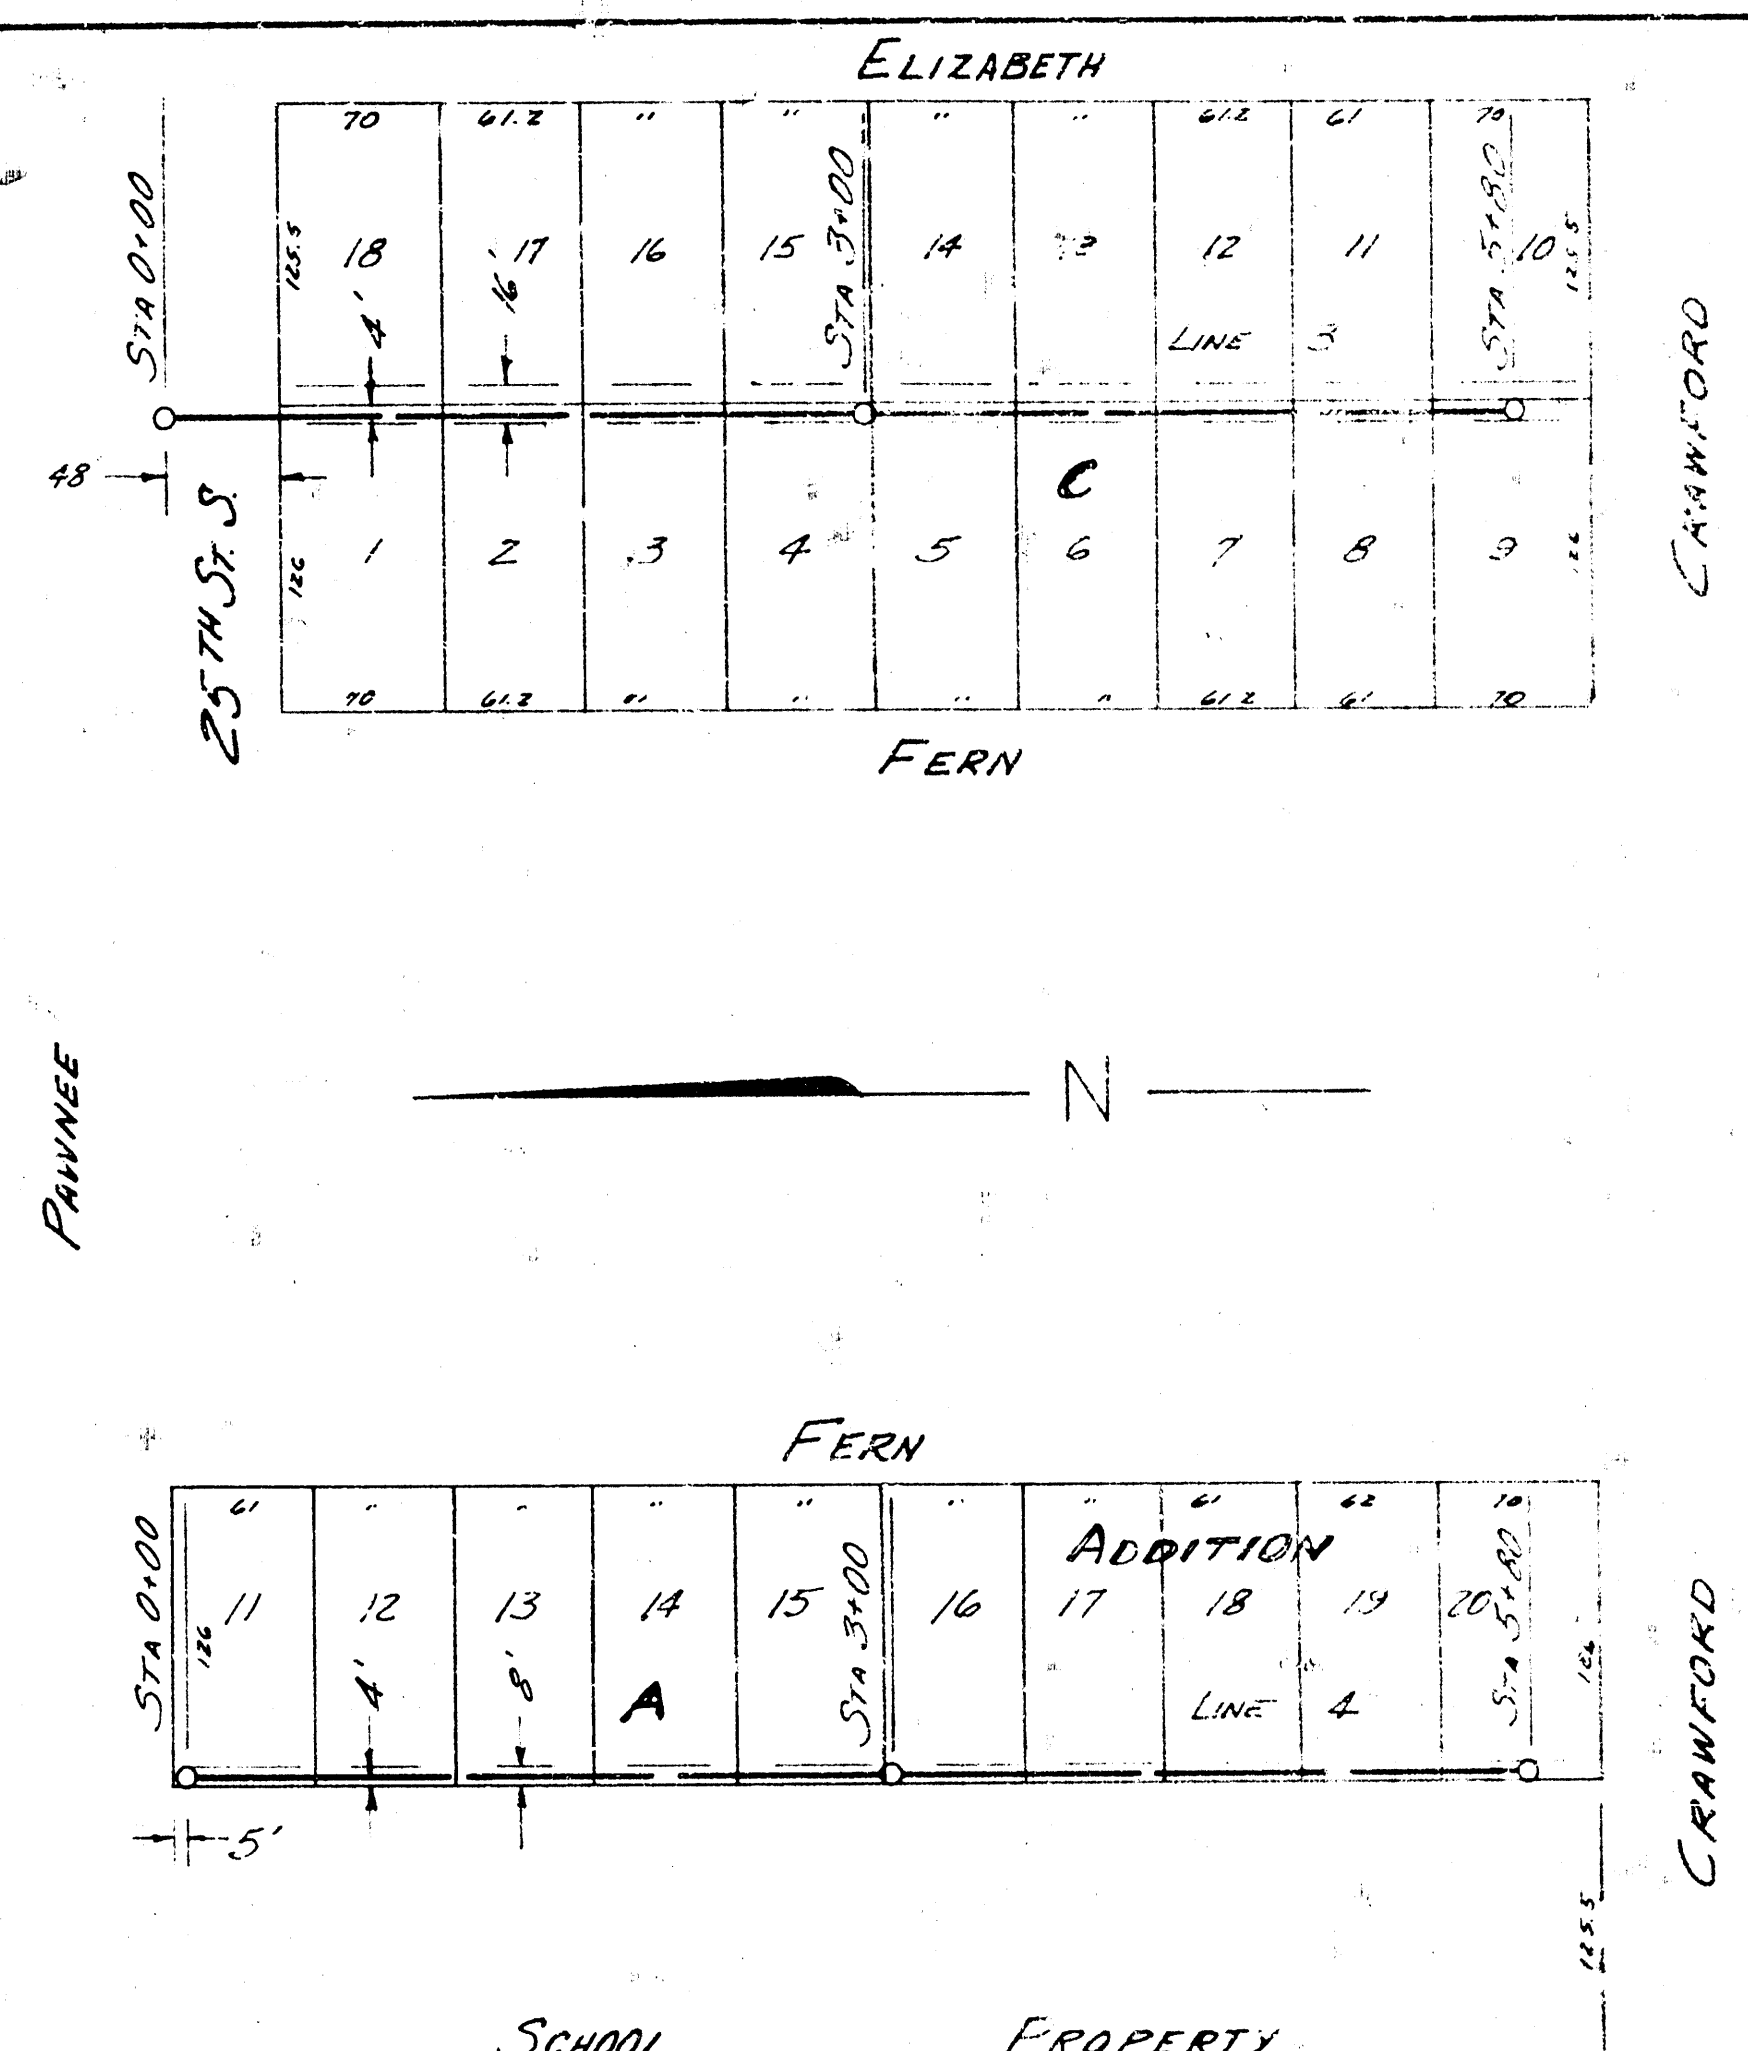
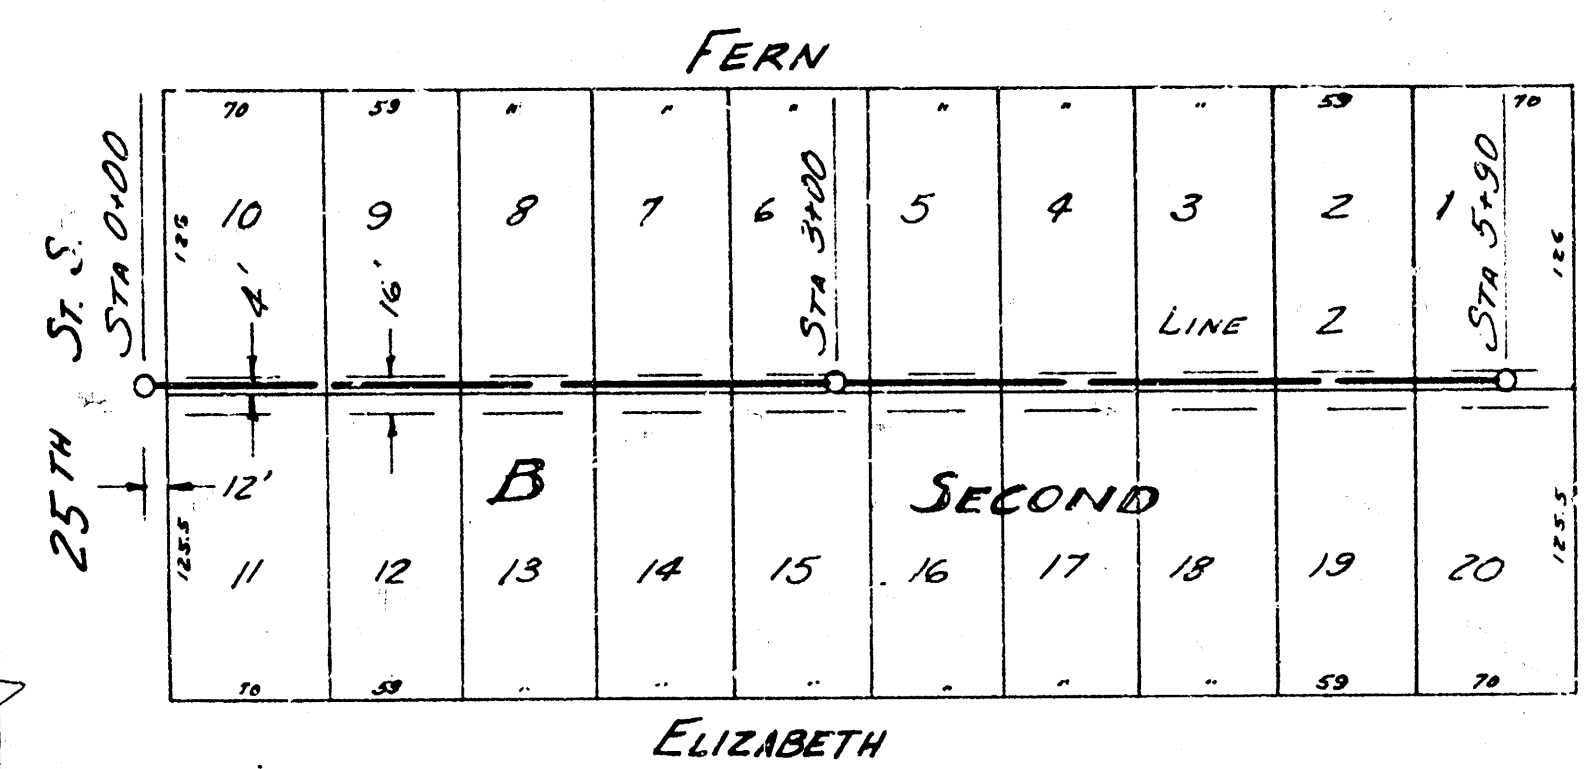





Survey Jan. Kiniser Notebook K-30
 Drawn Dean Orellana
 Checked
 Date Sept 1955

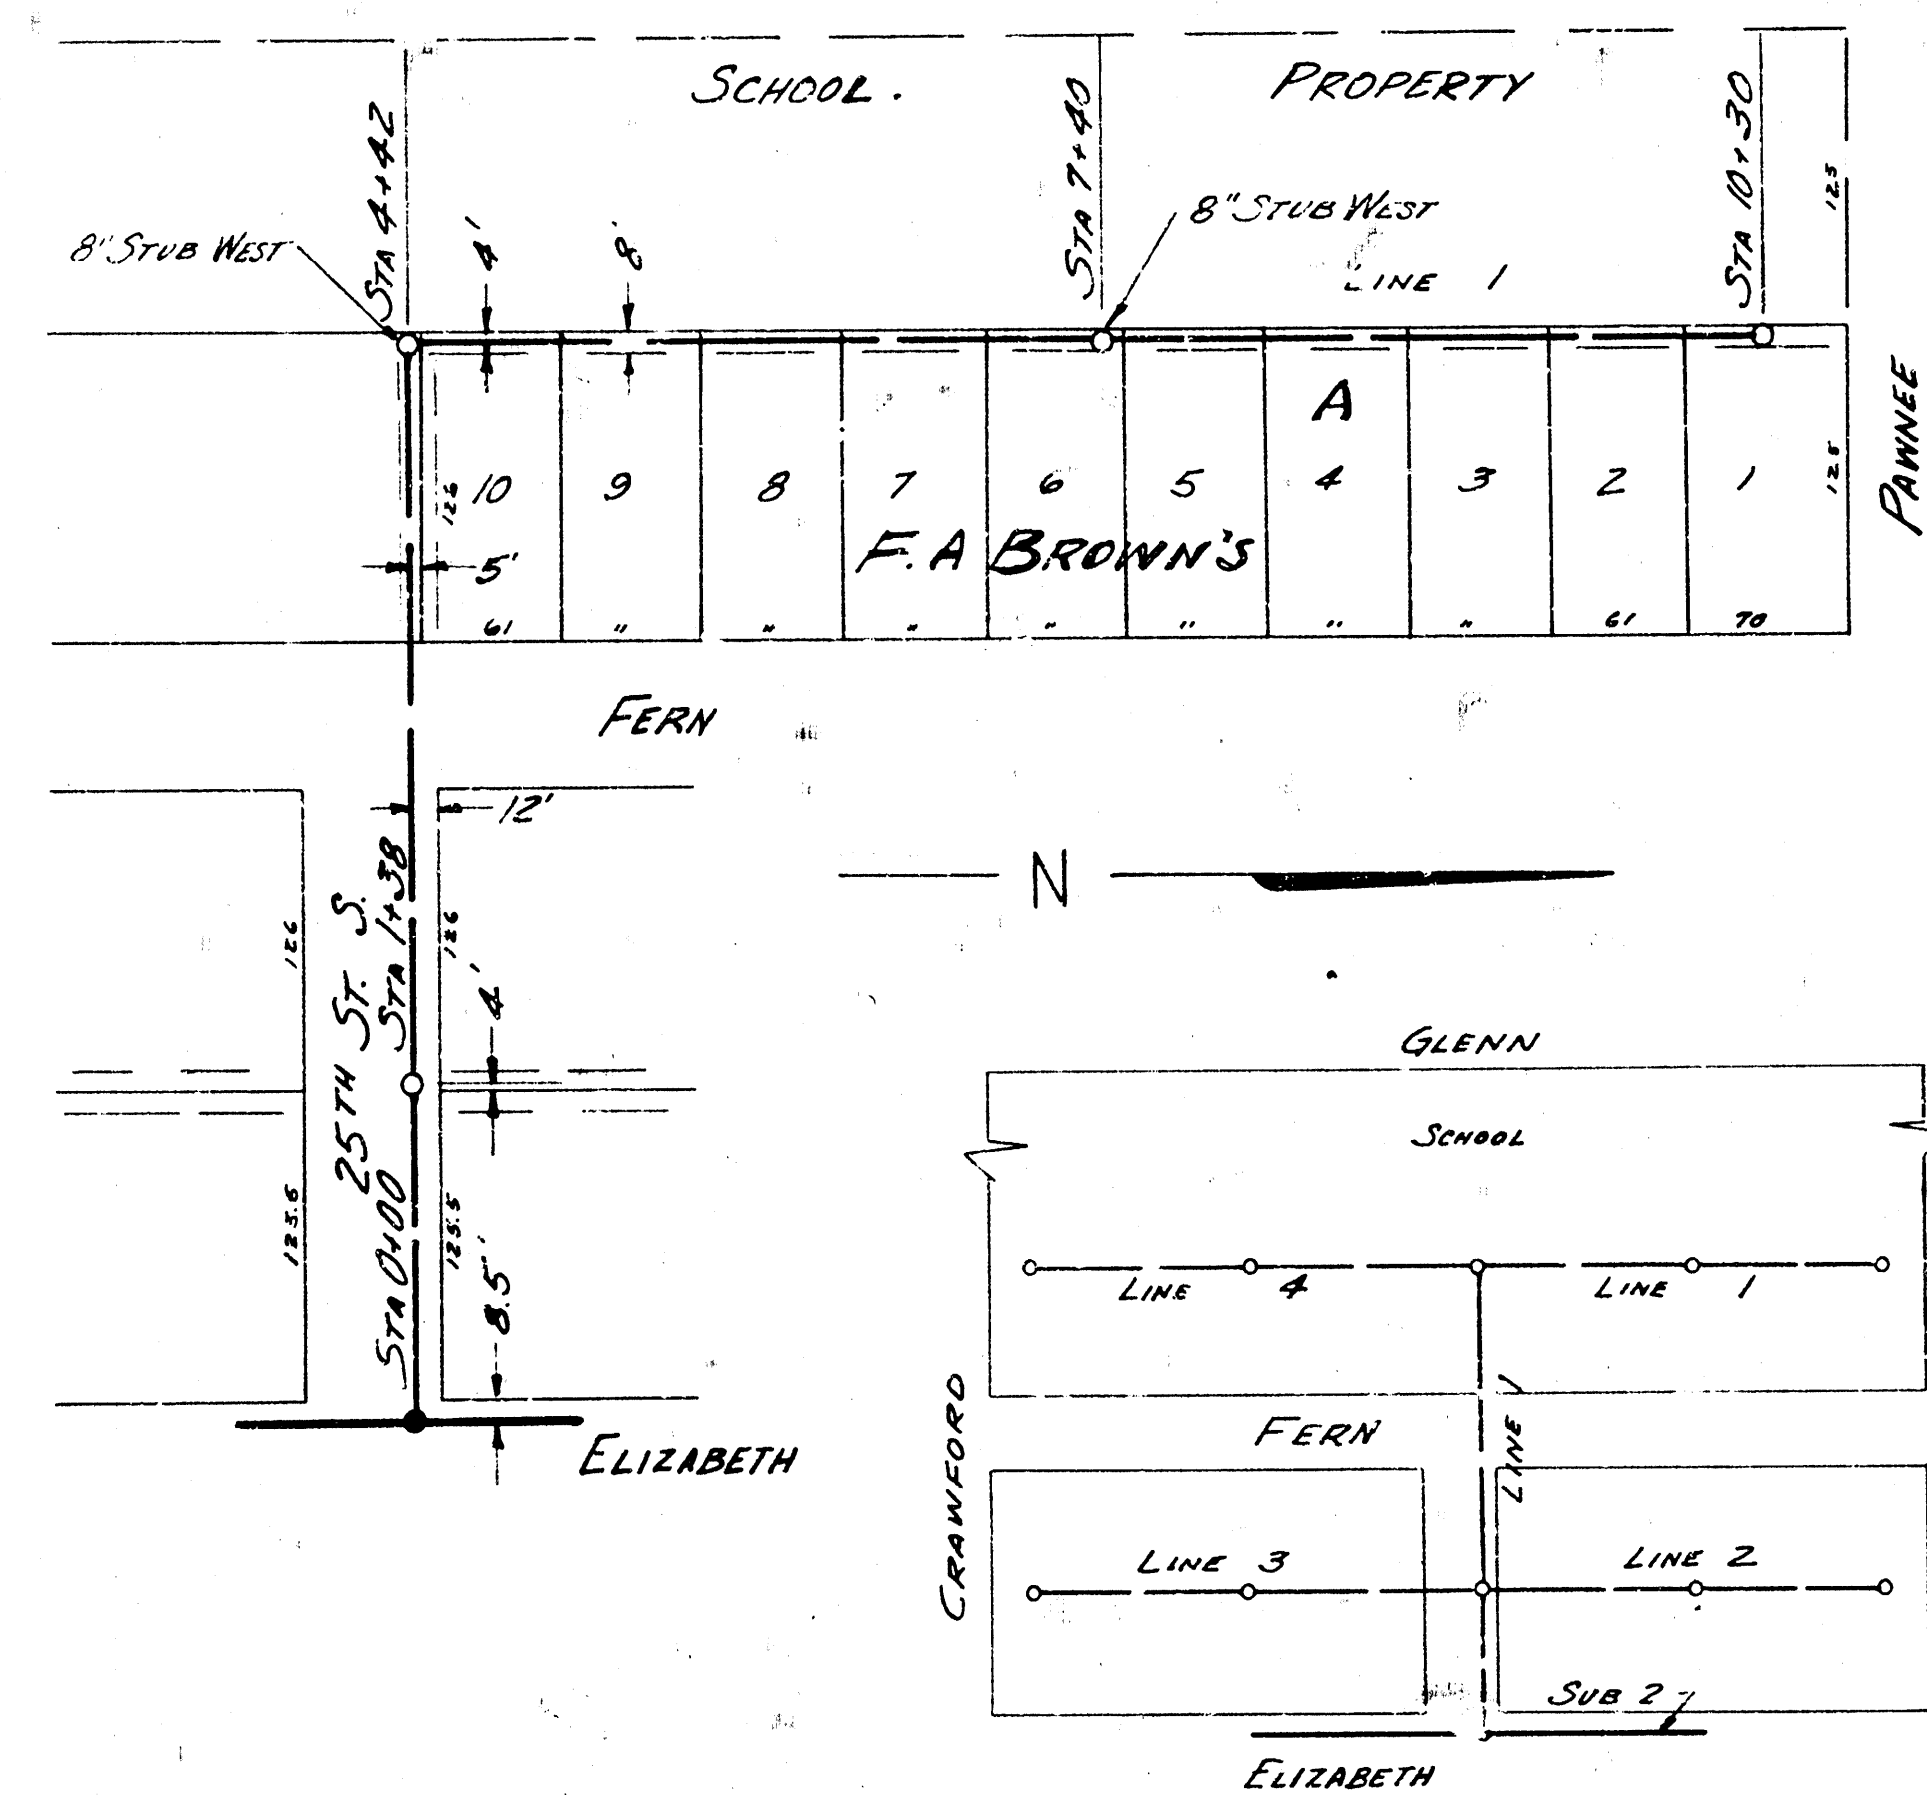

B.M. 101.94 STD. SEC. COR. GLENN & PAWNEE

LOCATION MAP
 NO SCALE

PLAN SCALE 1"=80'
 PROFILE SCALE 1"=80' HOR 1"=4' VERT.

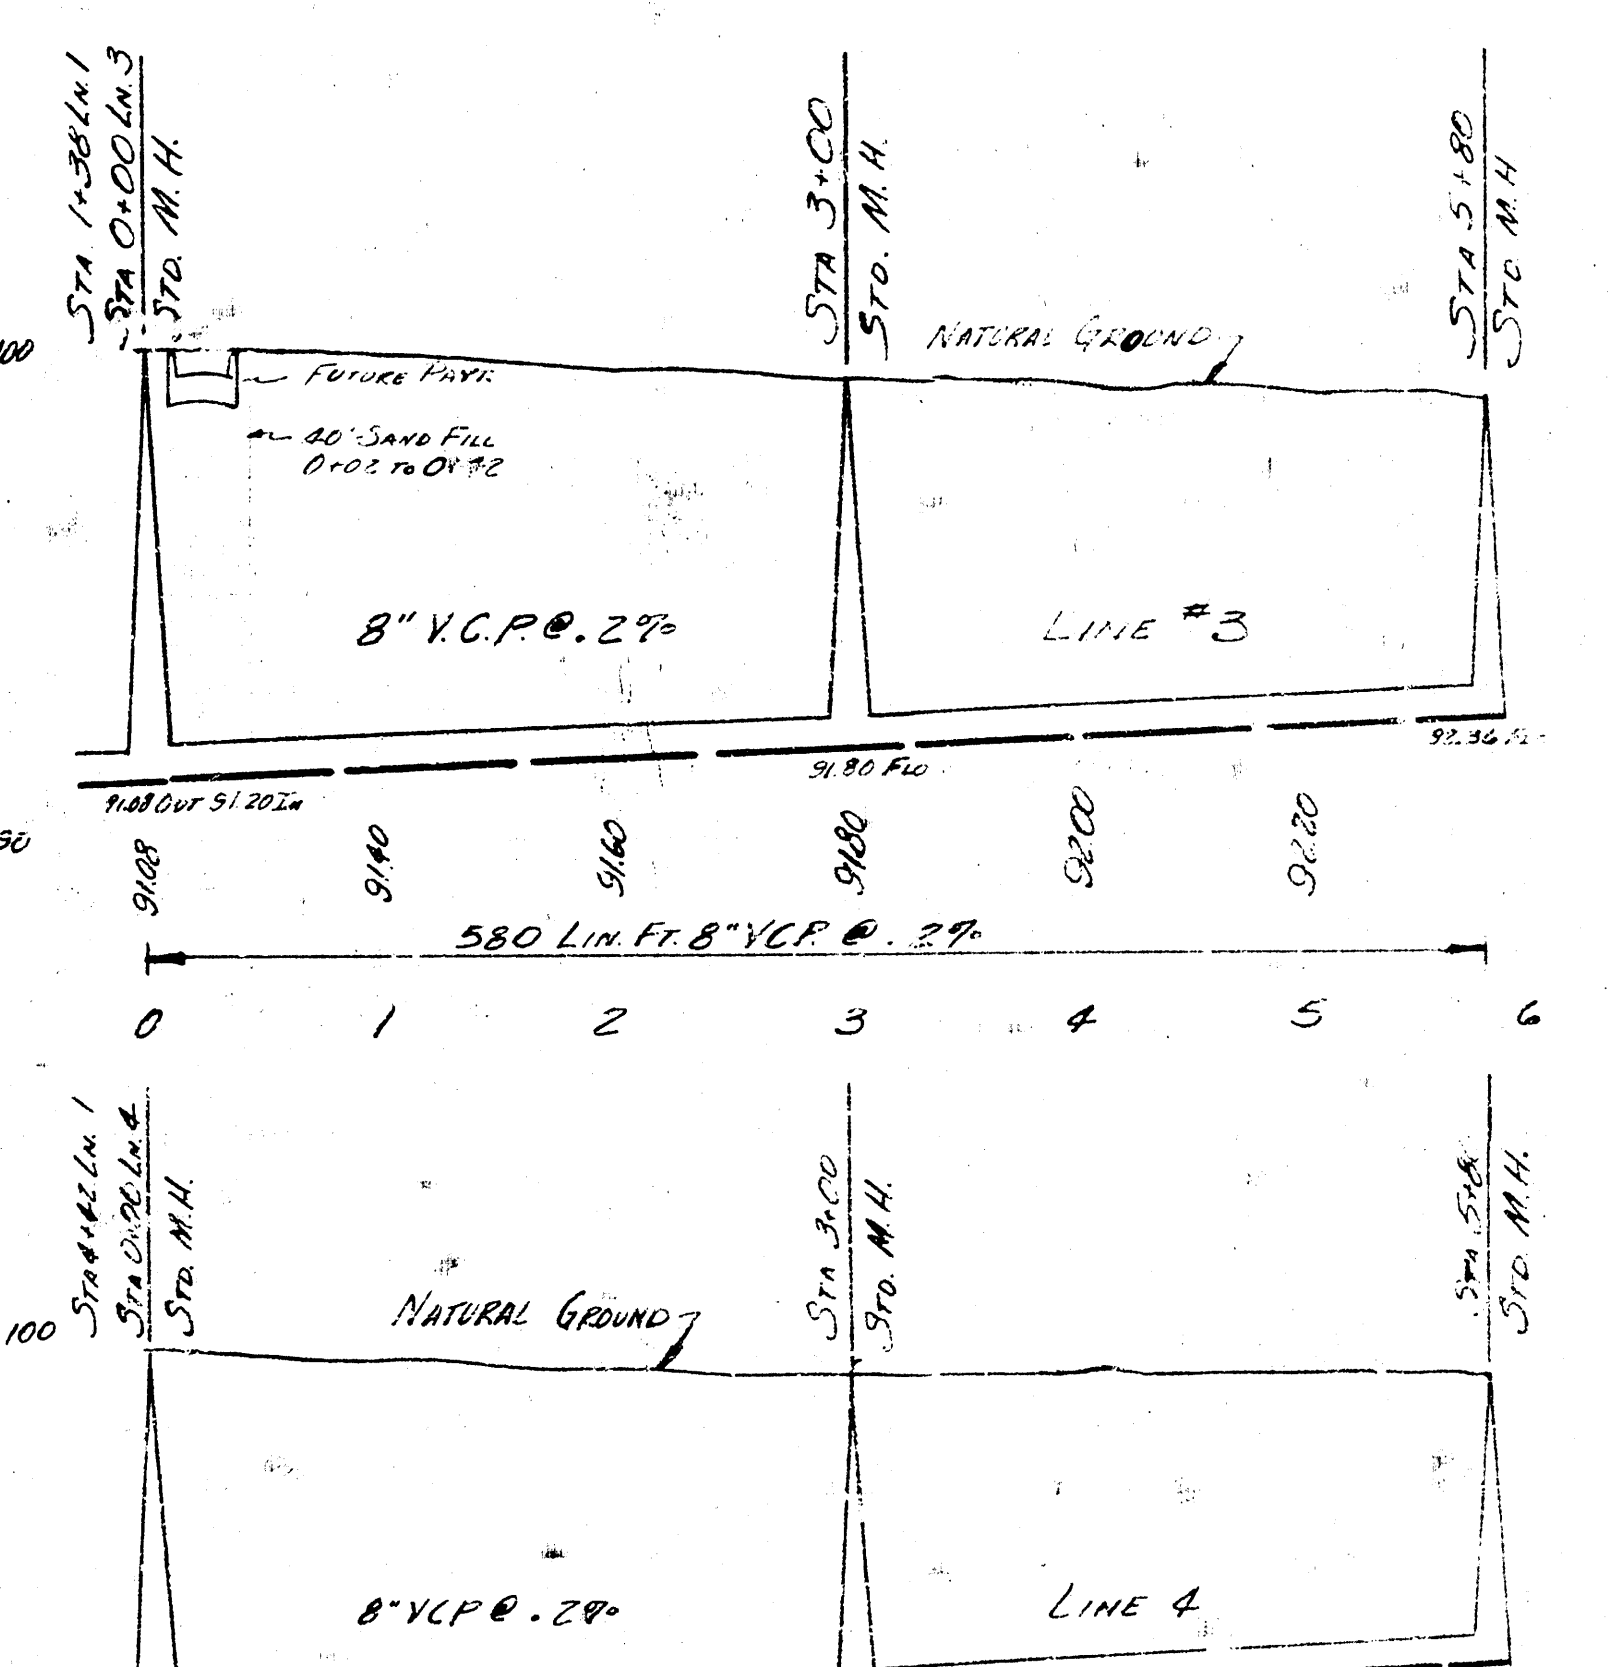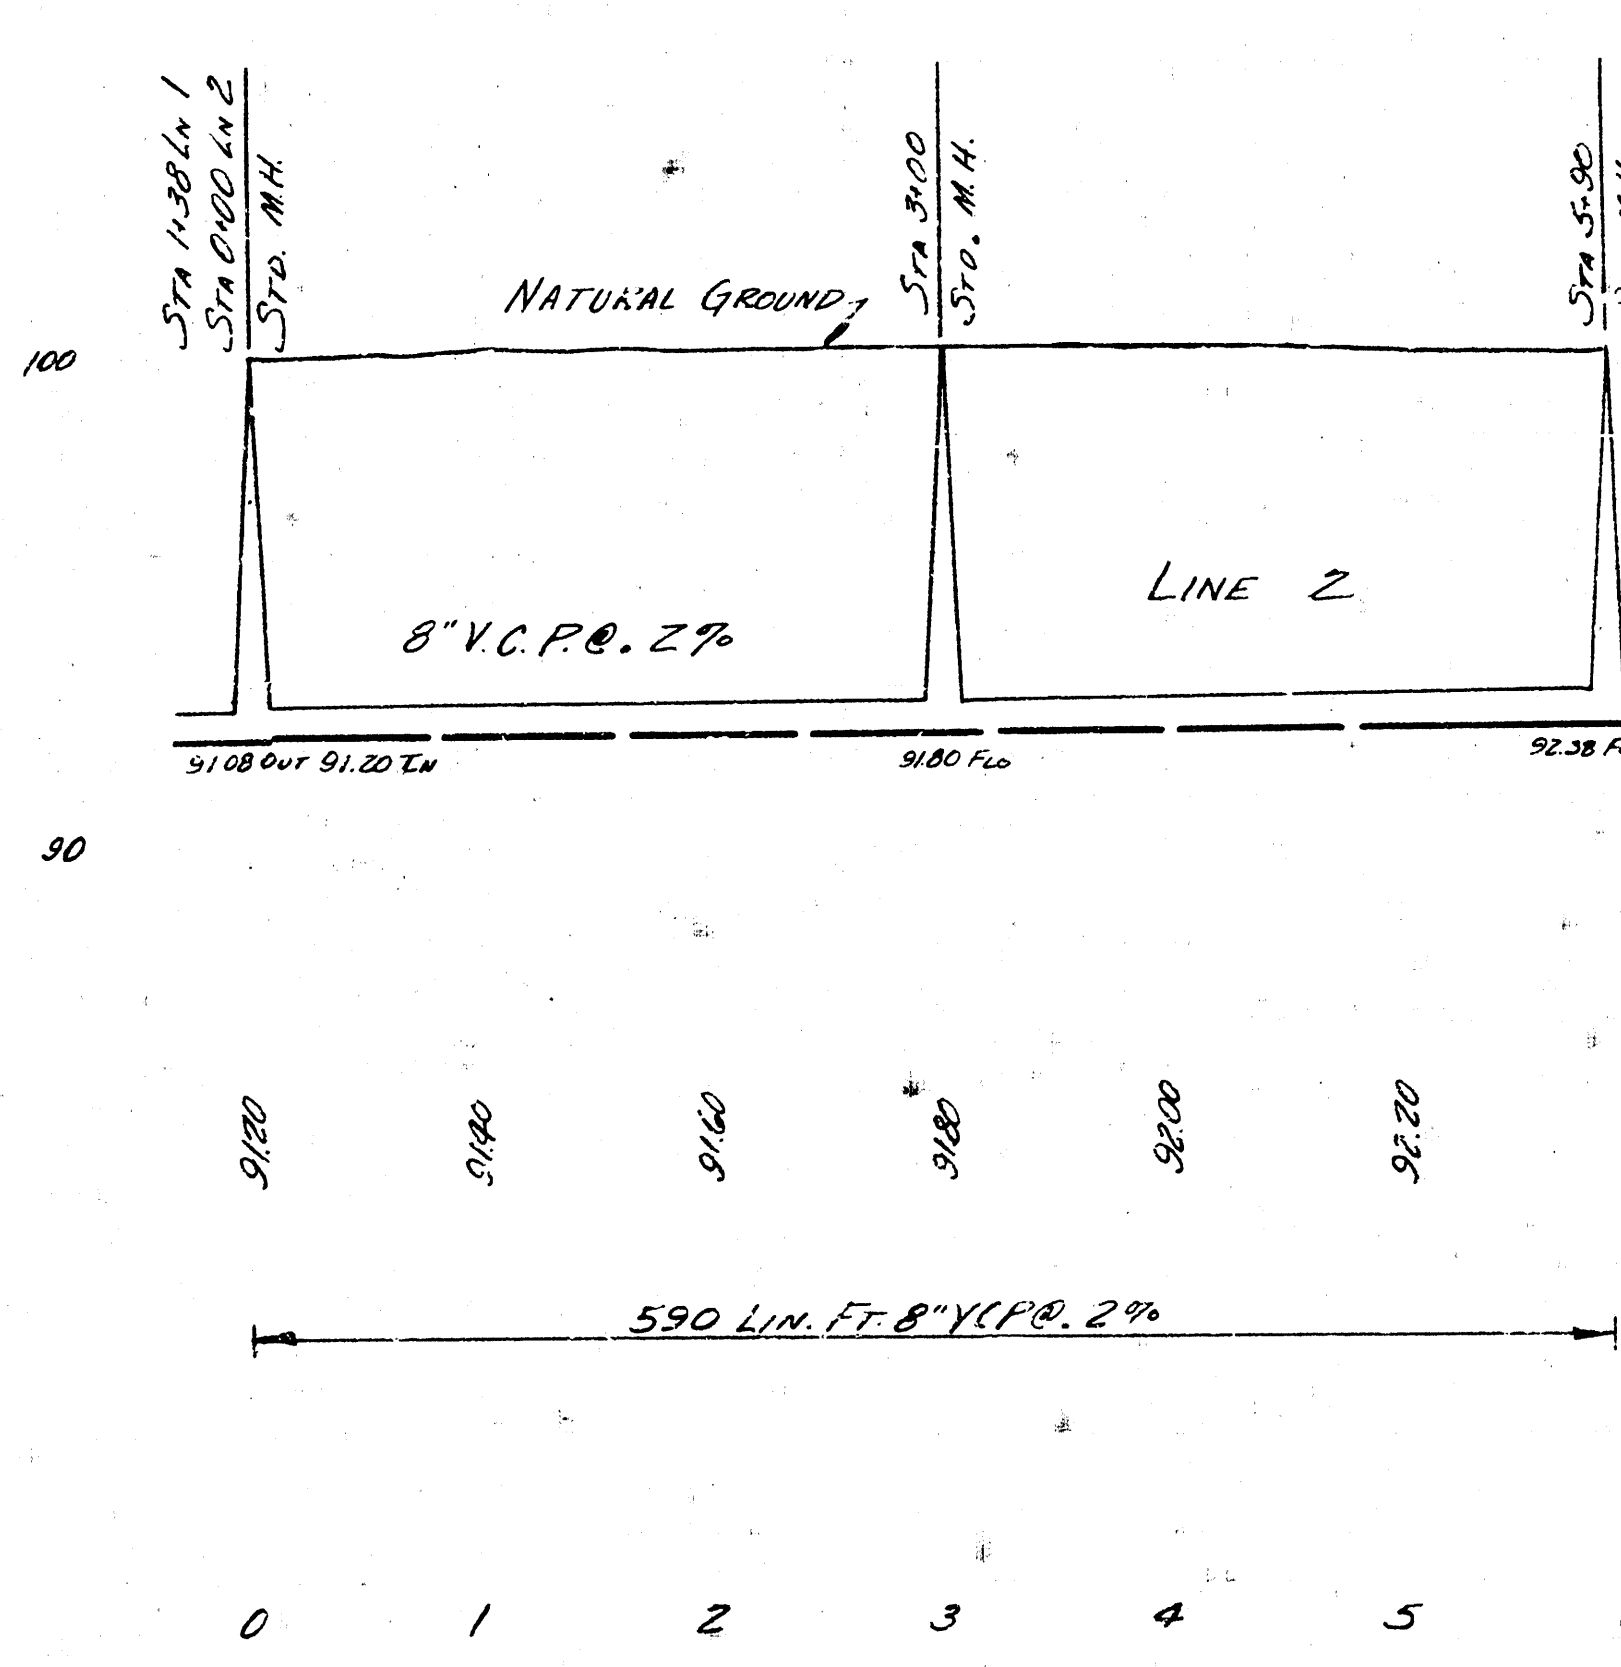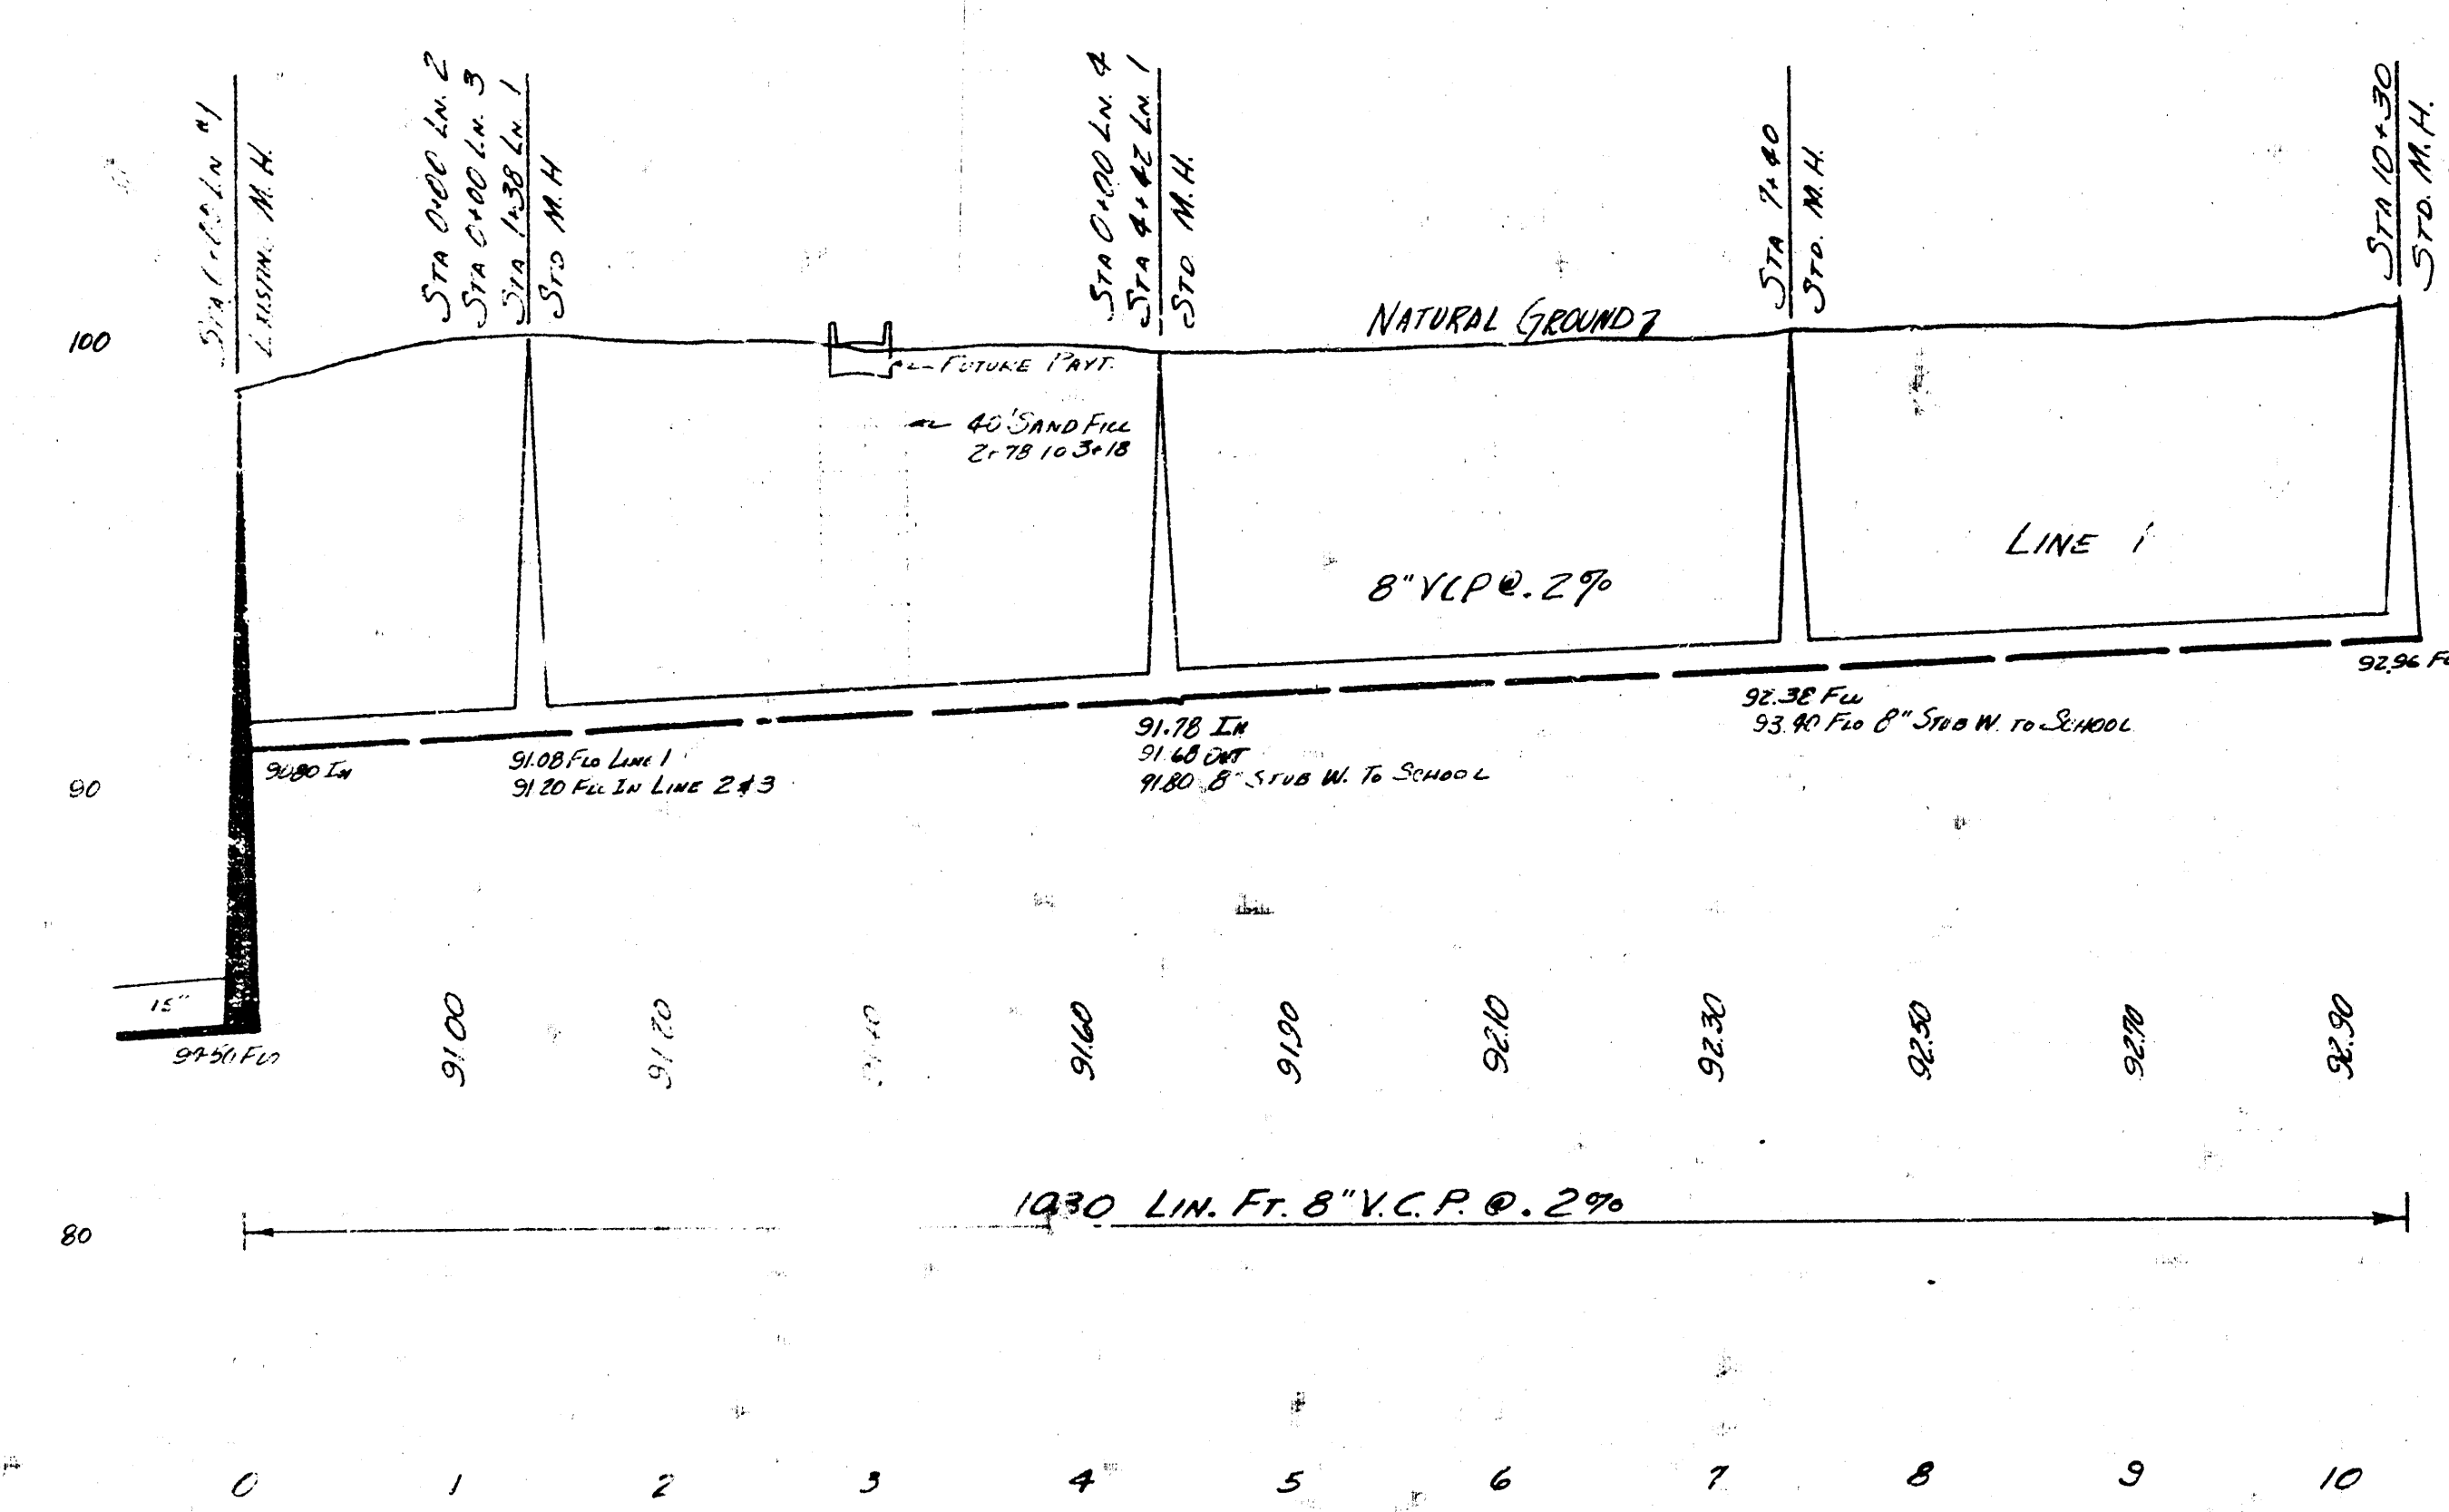

LAT. 21 SUB. 2 S. & 22
 CITY OF WICHITA
 BESMITH CITY ENGINEER
 AUG. 1955 PROJ. NO. C25-56