



Survey of Sluag
 City of Wichita, Kansas
 Date Nov. 1954

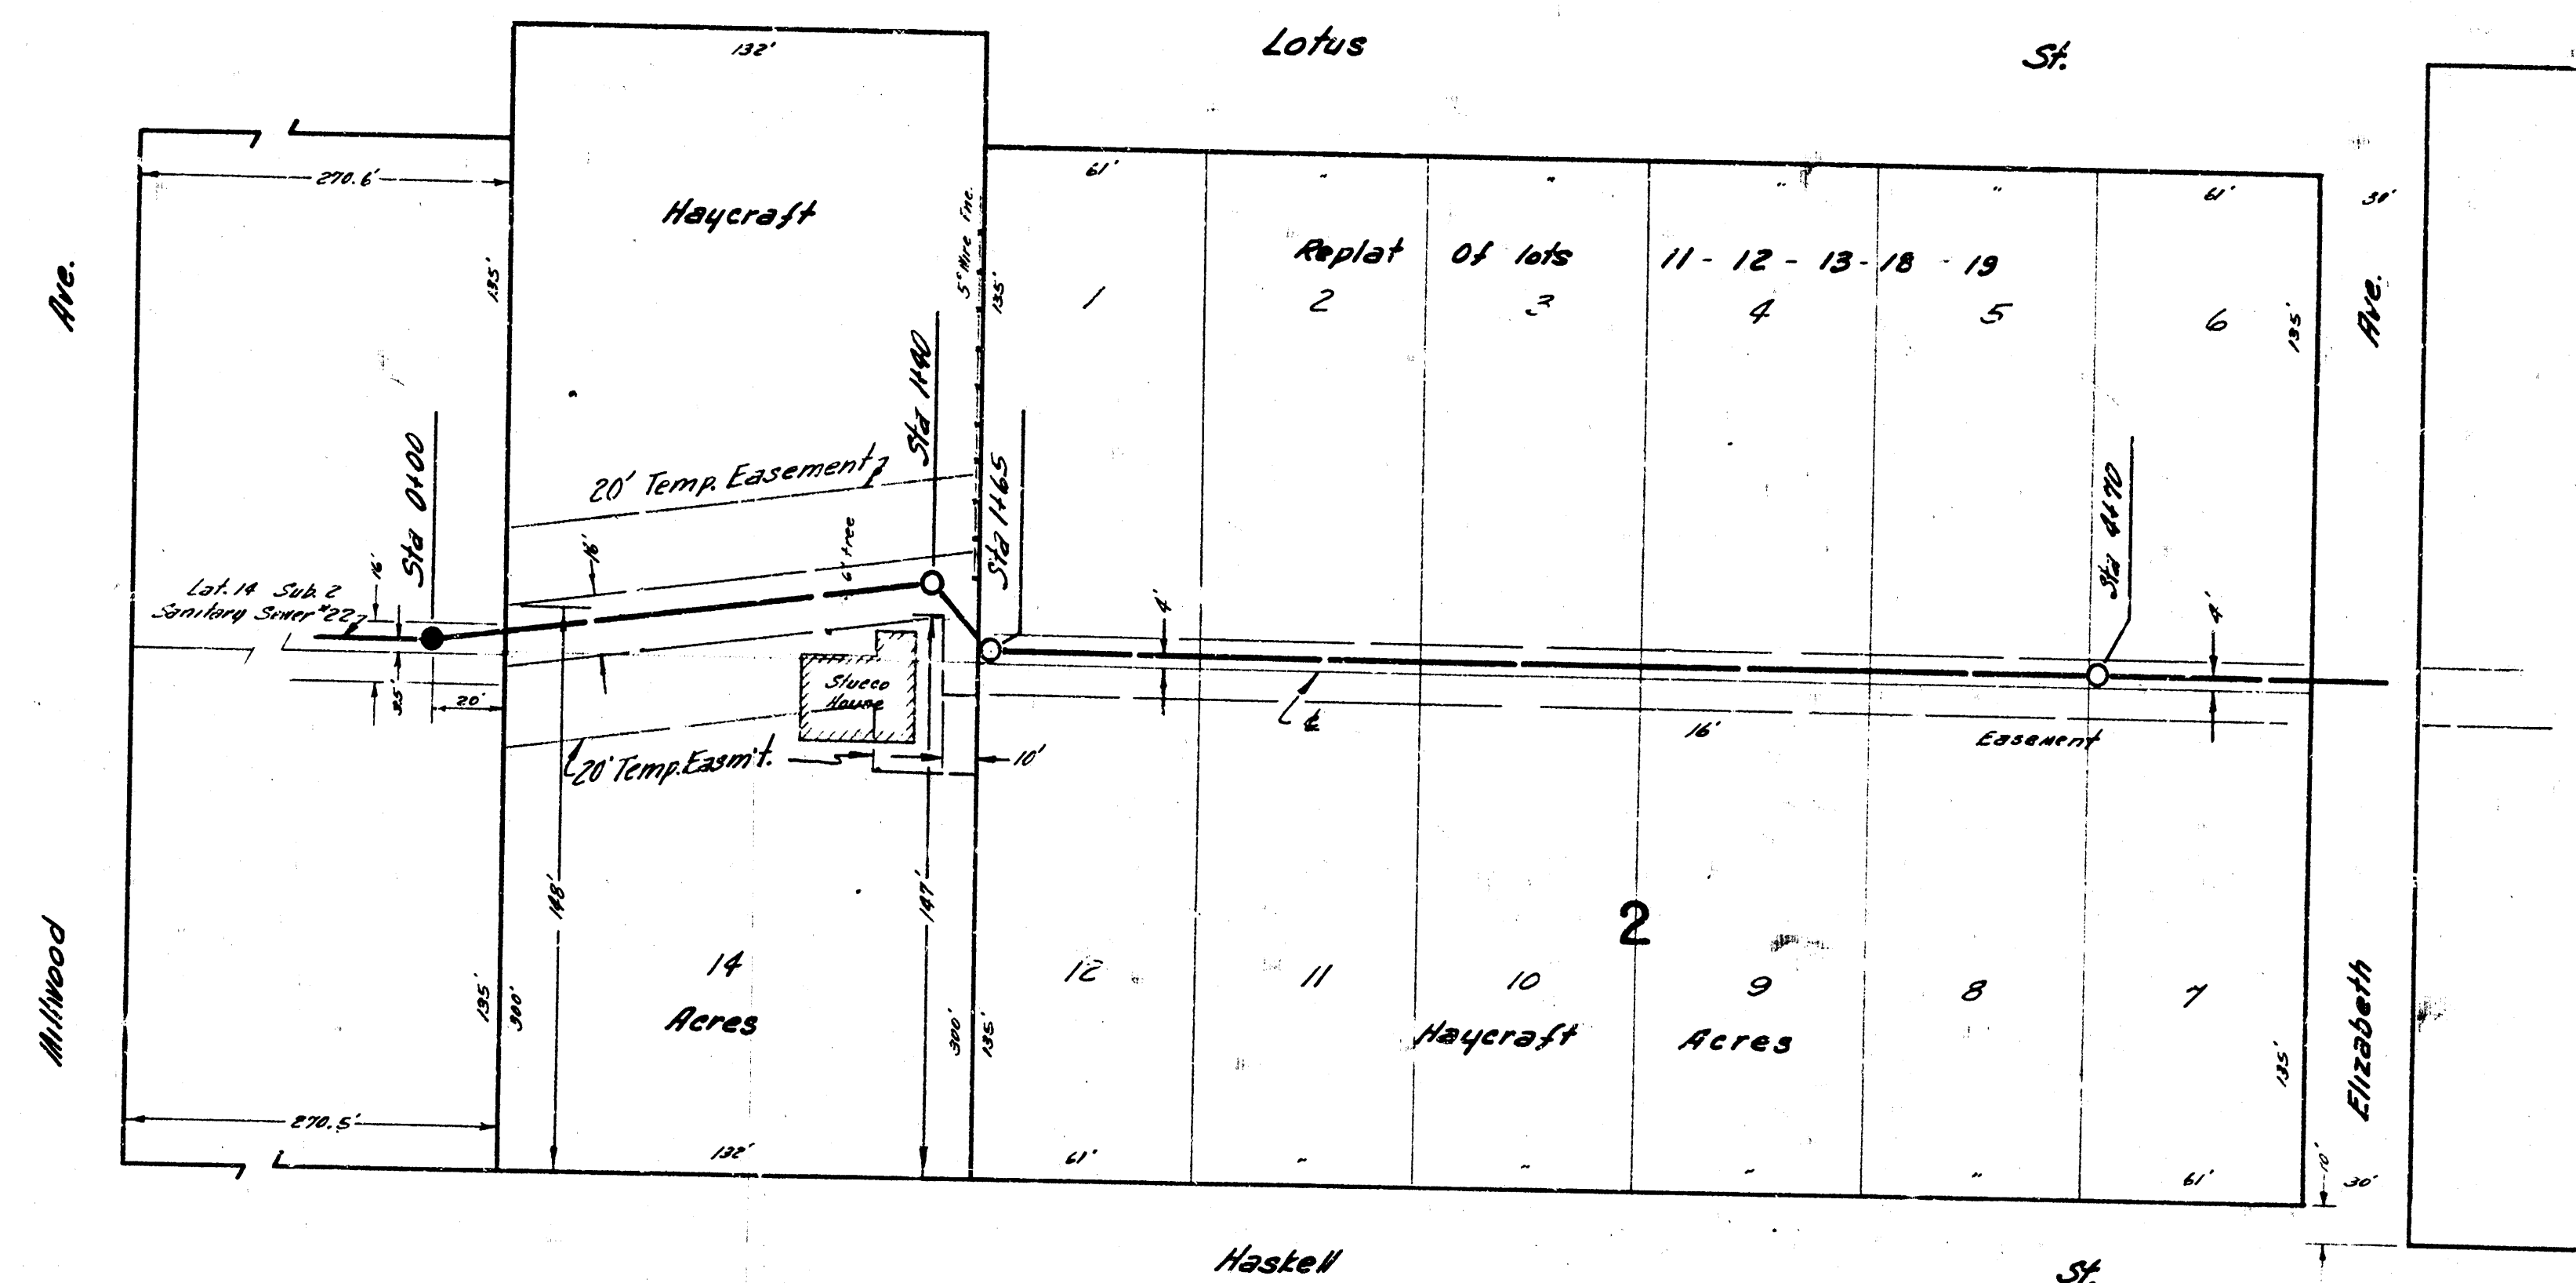

RA 101.01 E. Run existing R.H. 138⁵ N. of N.L. Haskell & 20' R. of W.L. 14 Haycraft Acres

Plan Scale 1"=40'
 Profile Scale 1"=4' Vertical

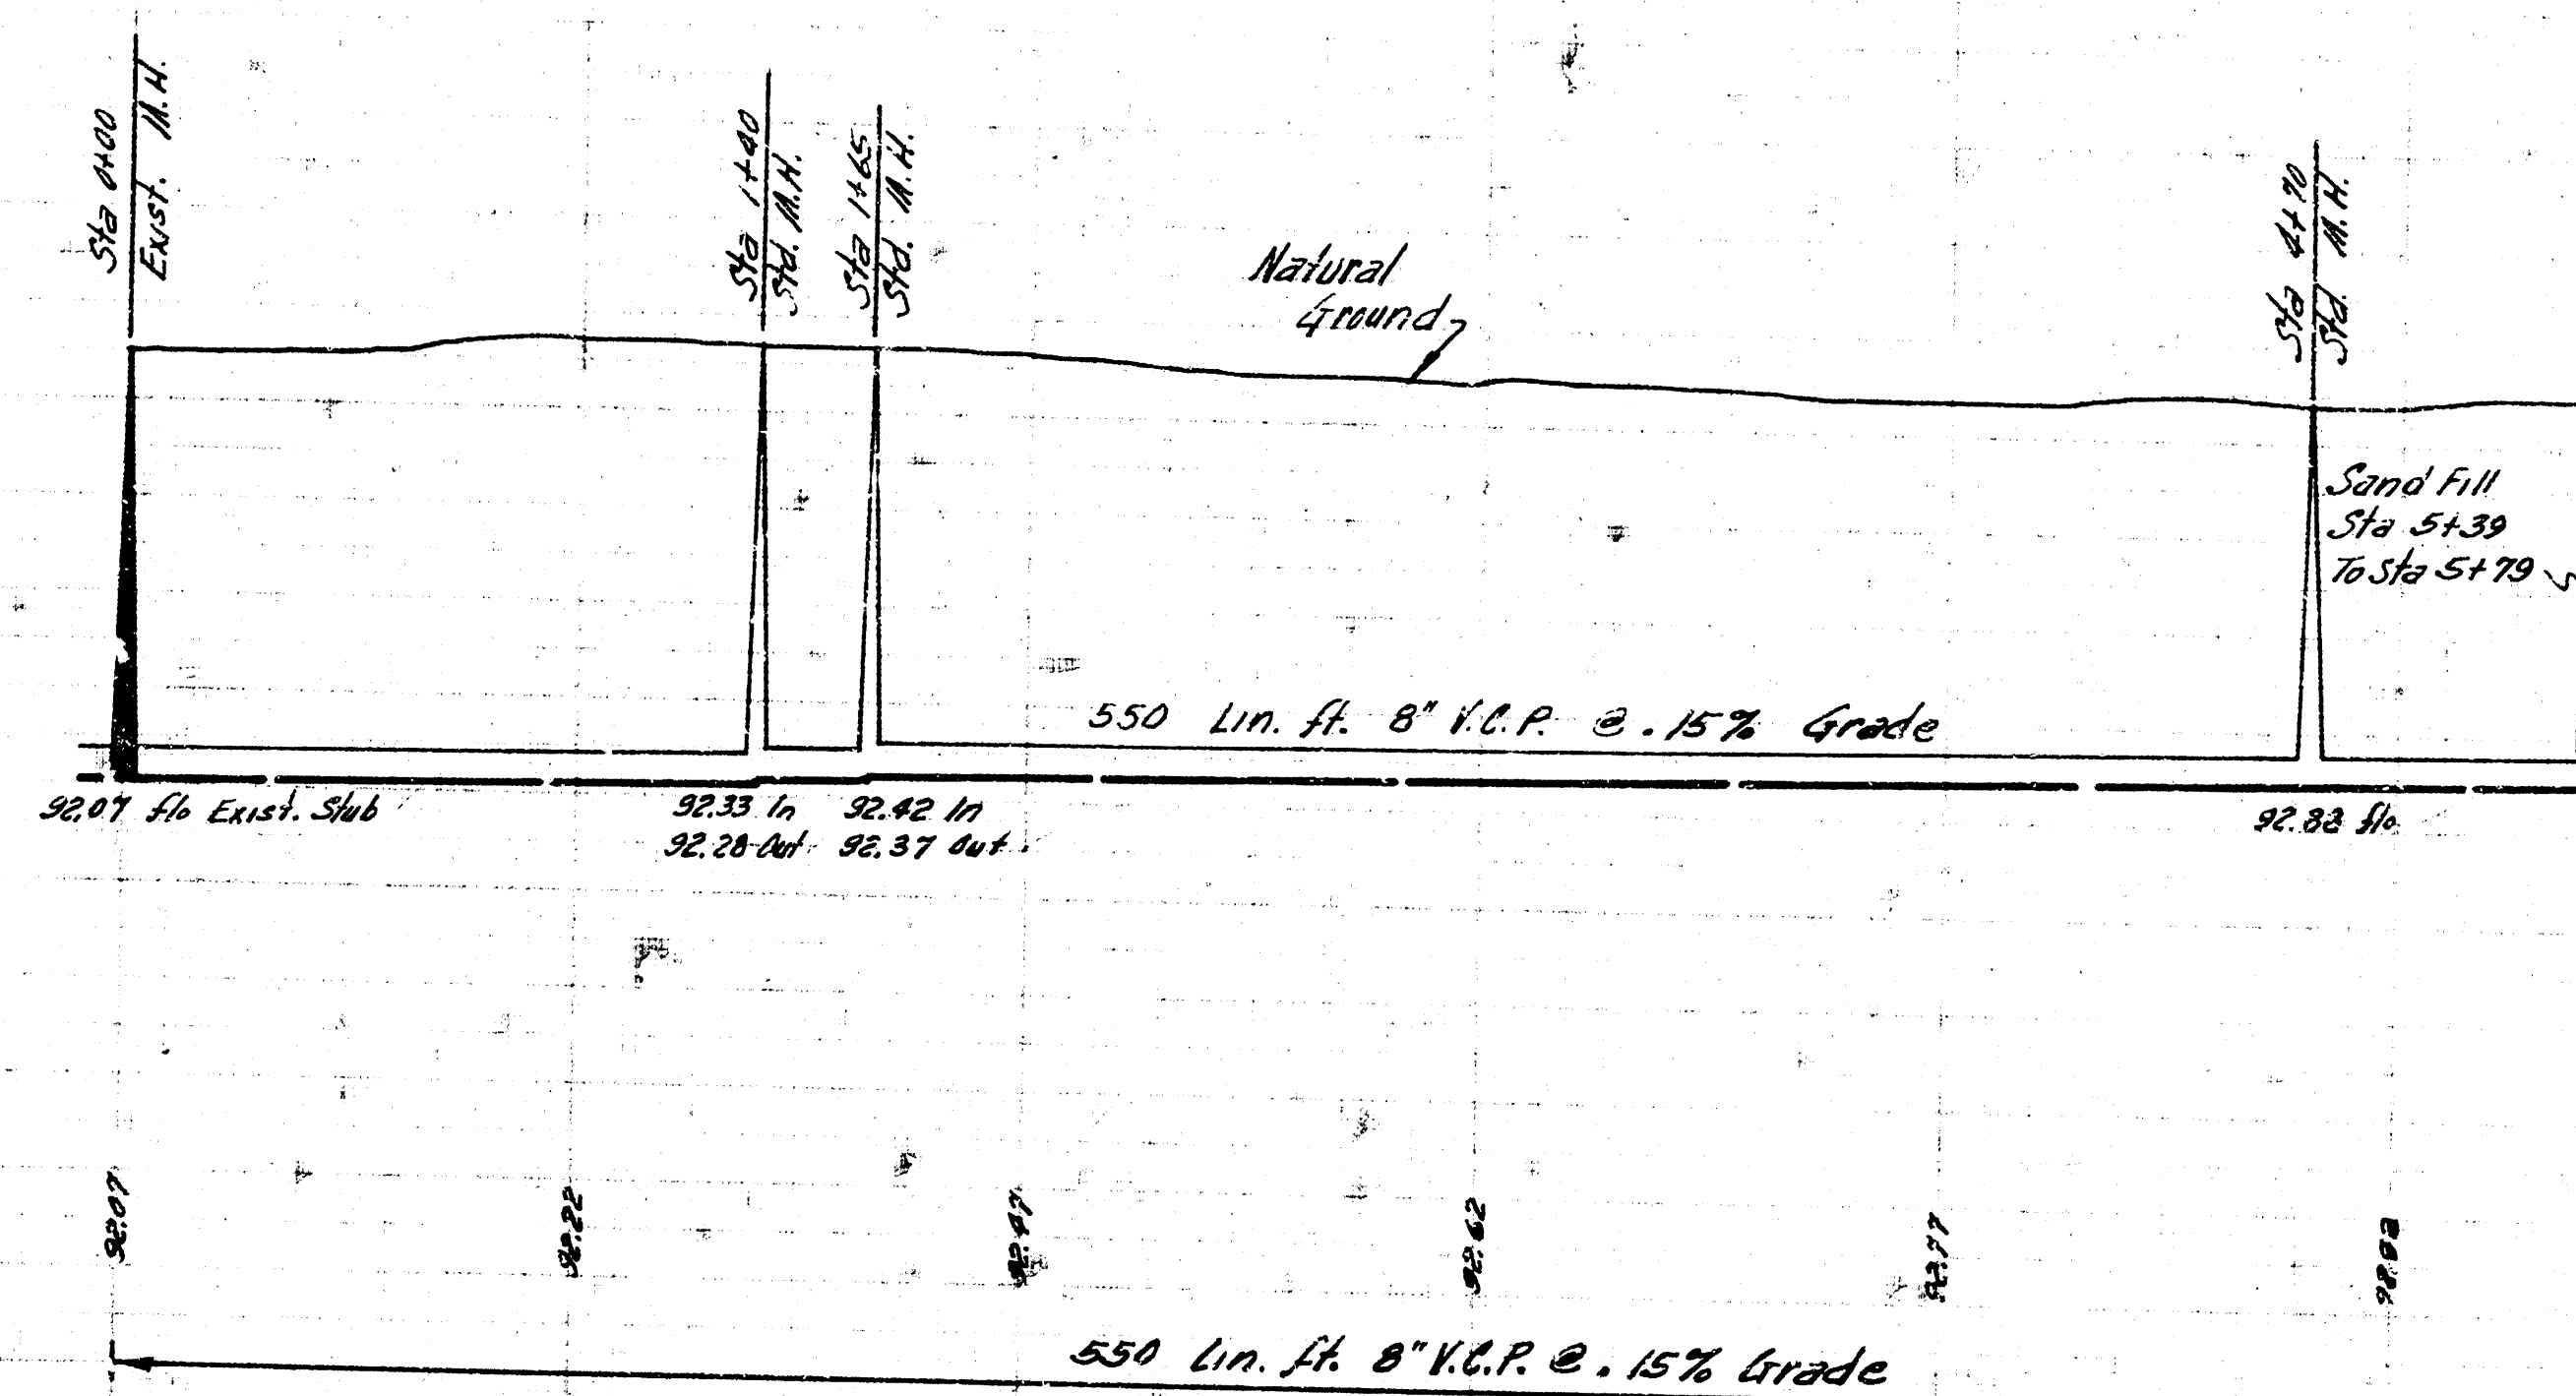

Lot 27 Sub. 2 San. Sewer 22
 City of Wichita, Kansas
 B.E. Smith City Engineer
 Proj. No. C26-29 Date - Nov. 1954

