



Survey by J. J. Smith
 Checked by J. J. Smith
 Date

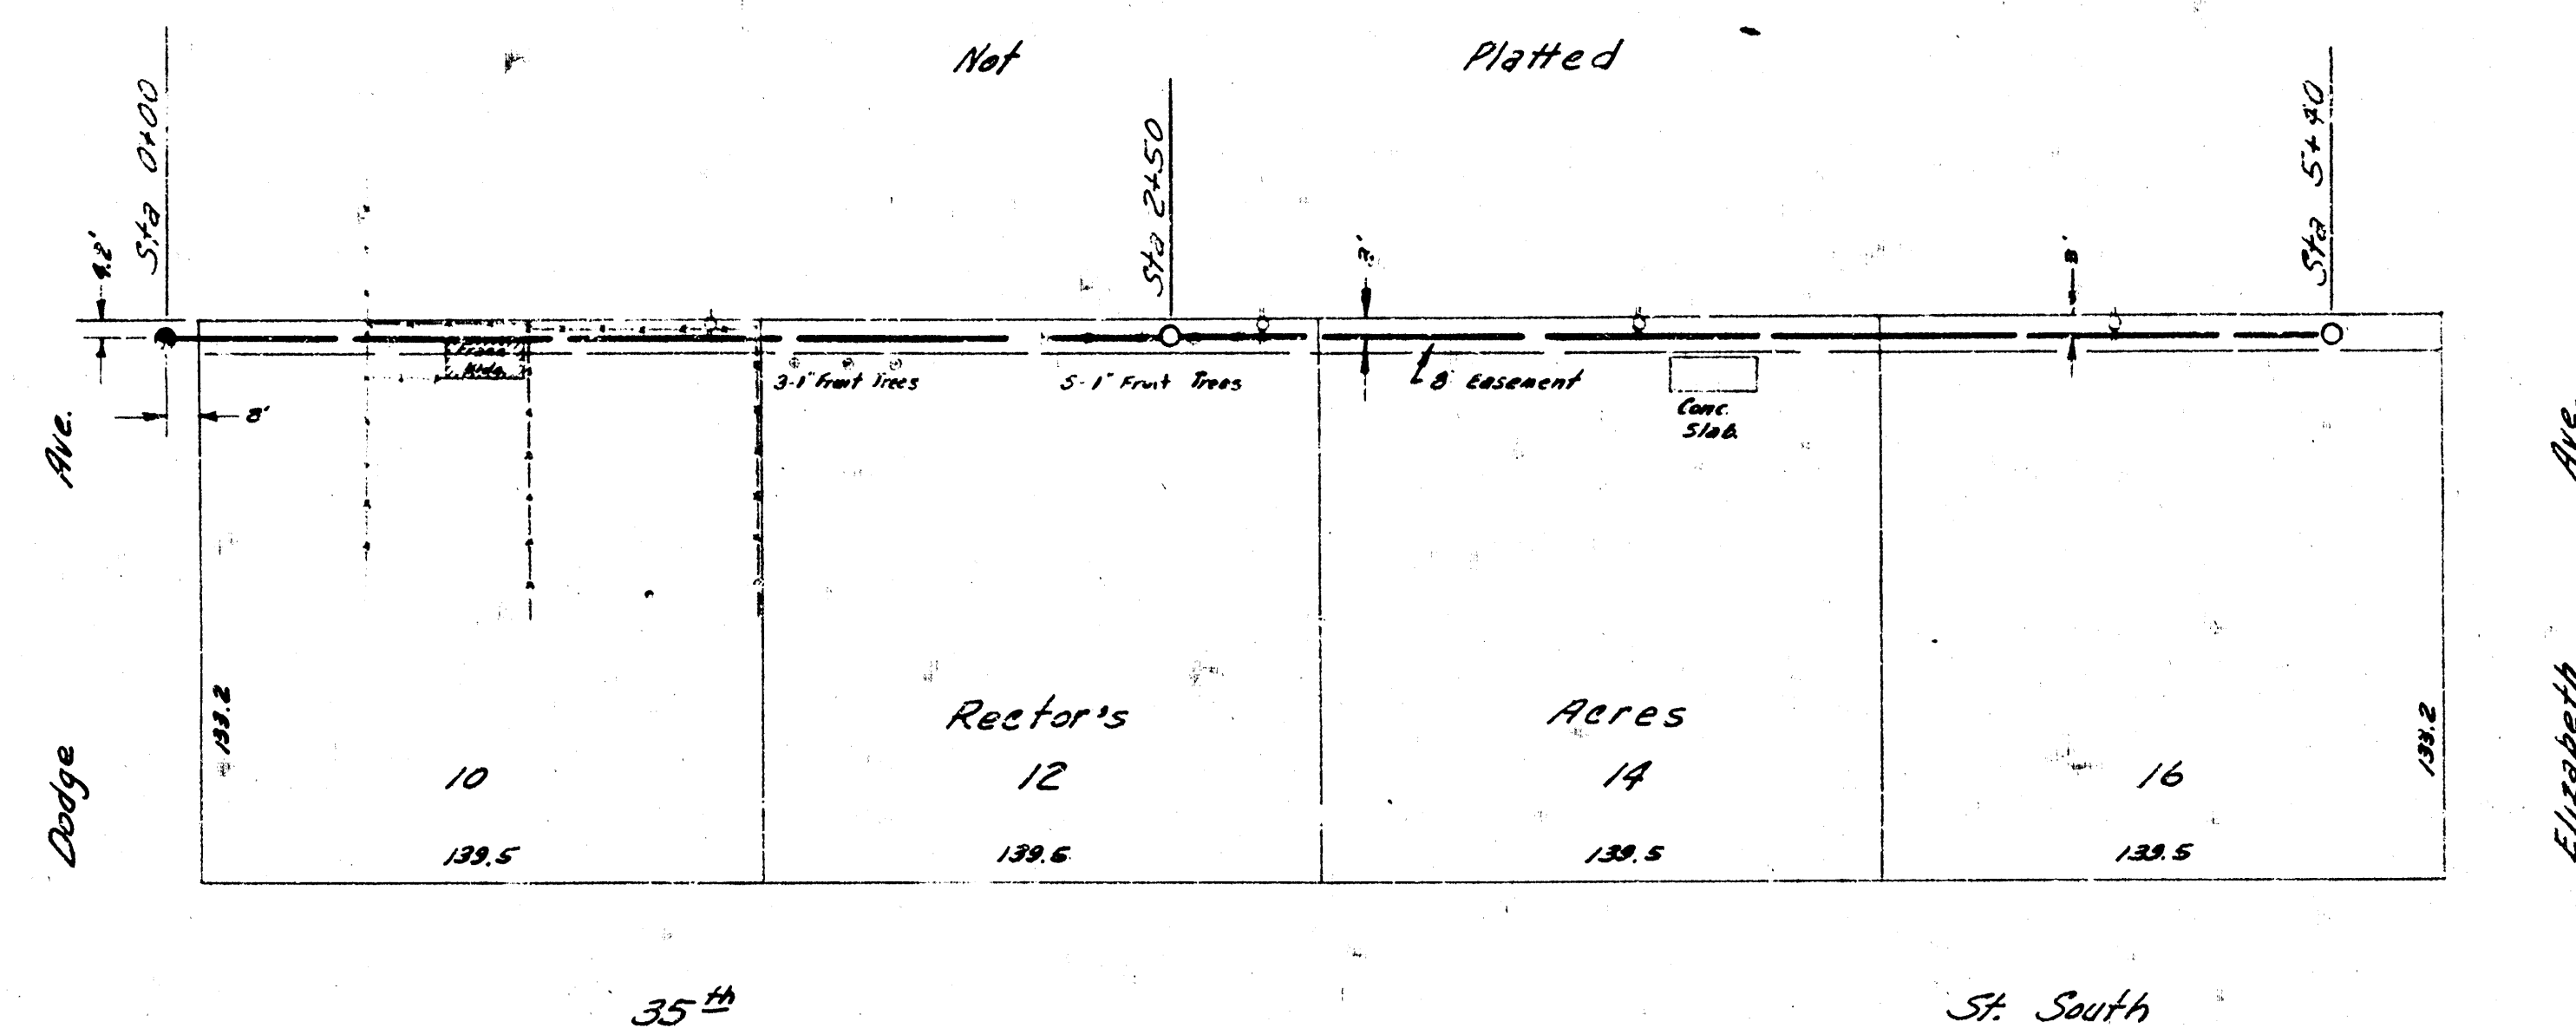

P.M. 34.34 N.E. Cor. Conc. Parch
 No. 1523 W. Calvert

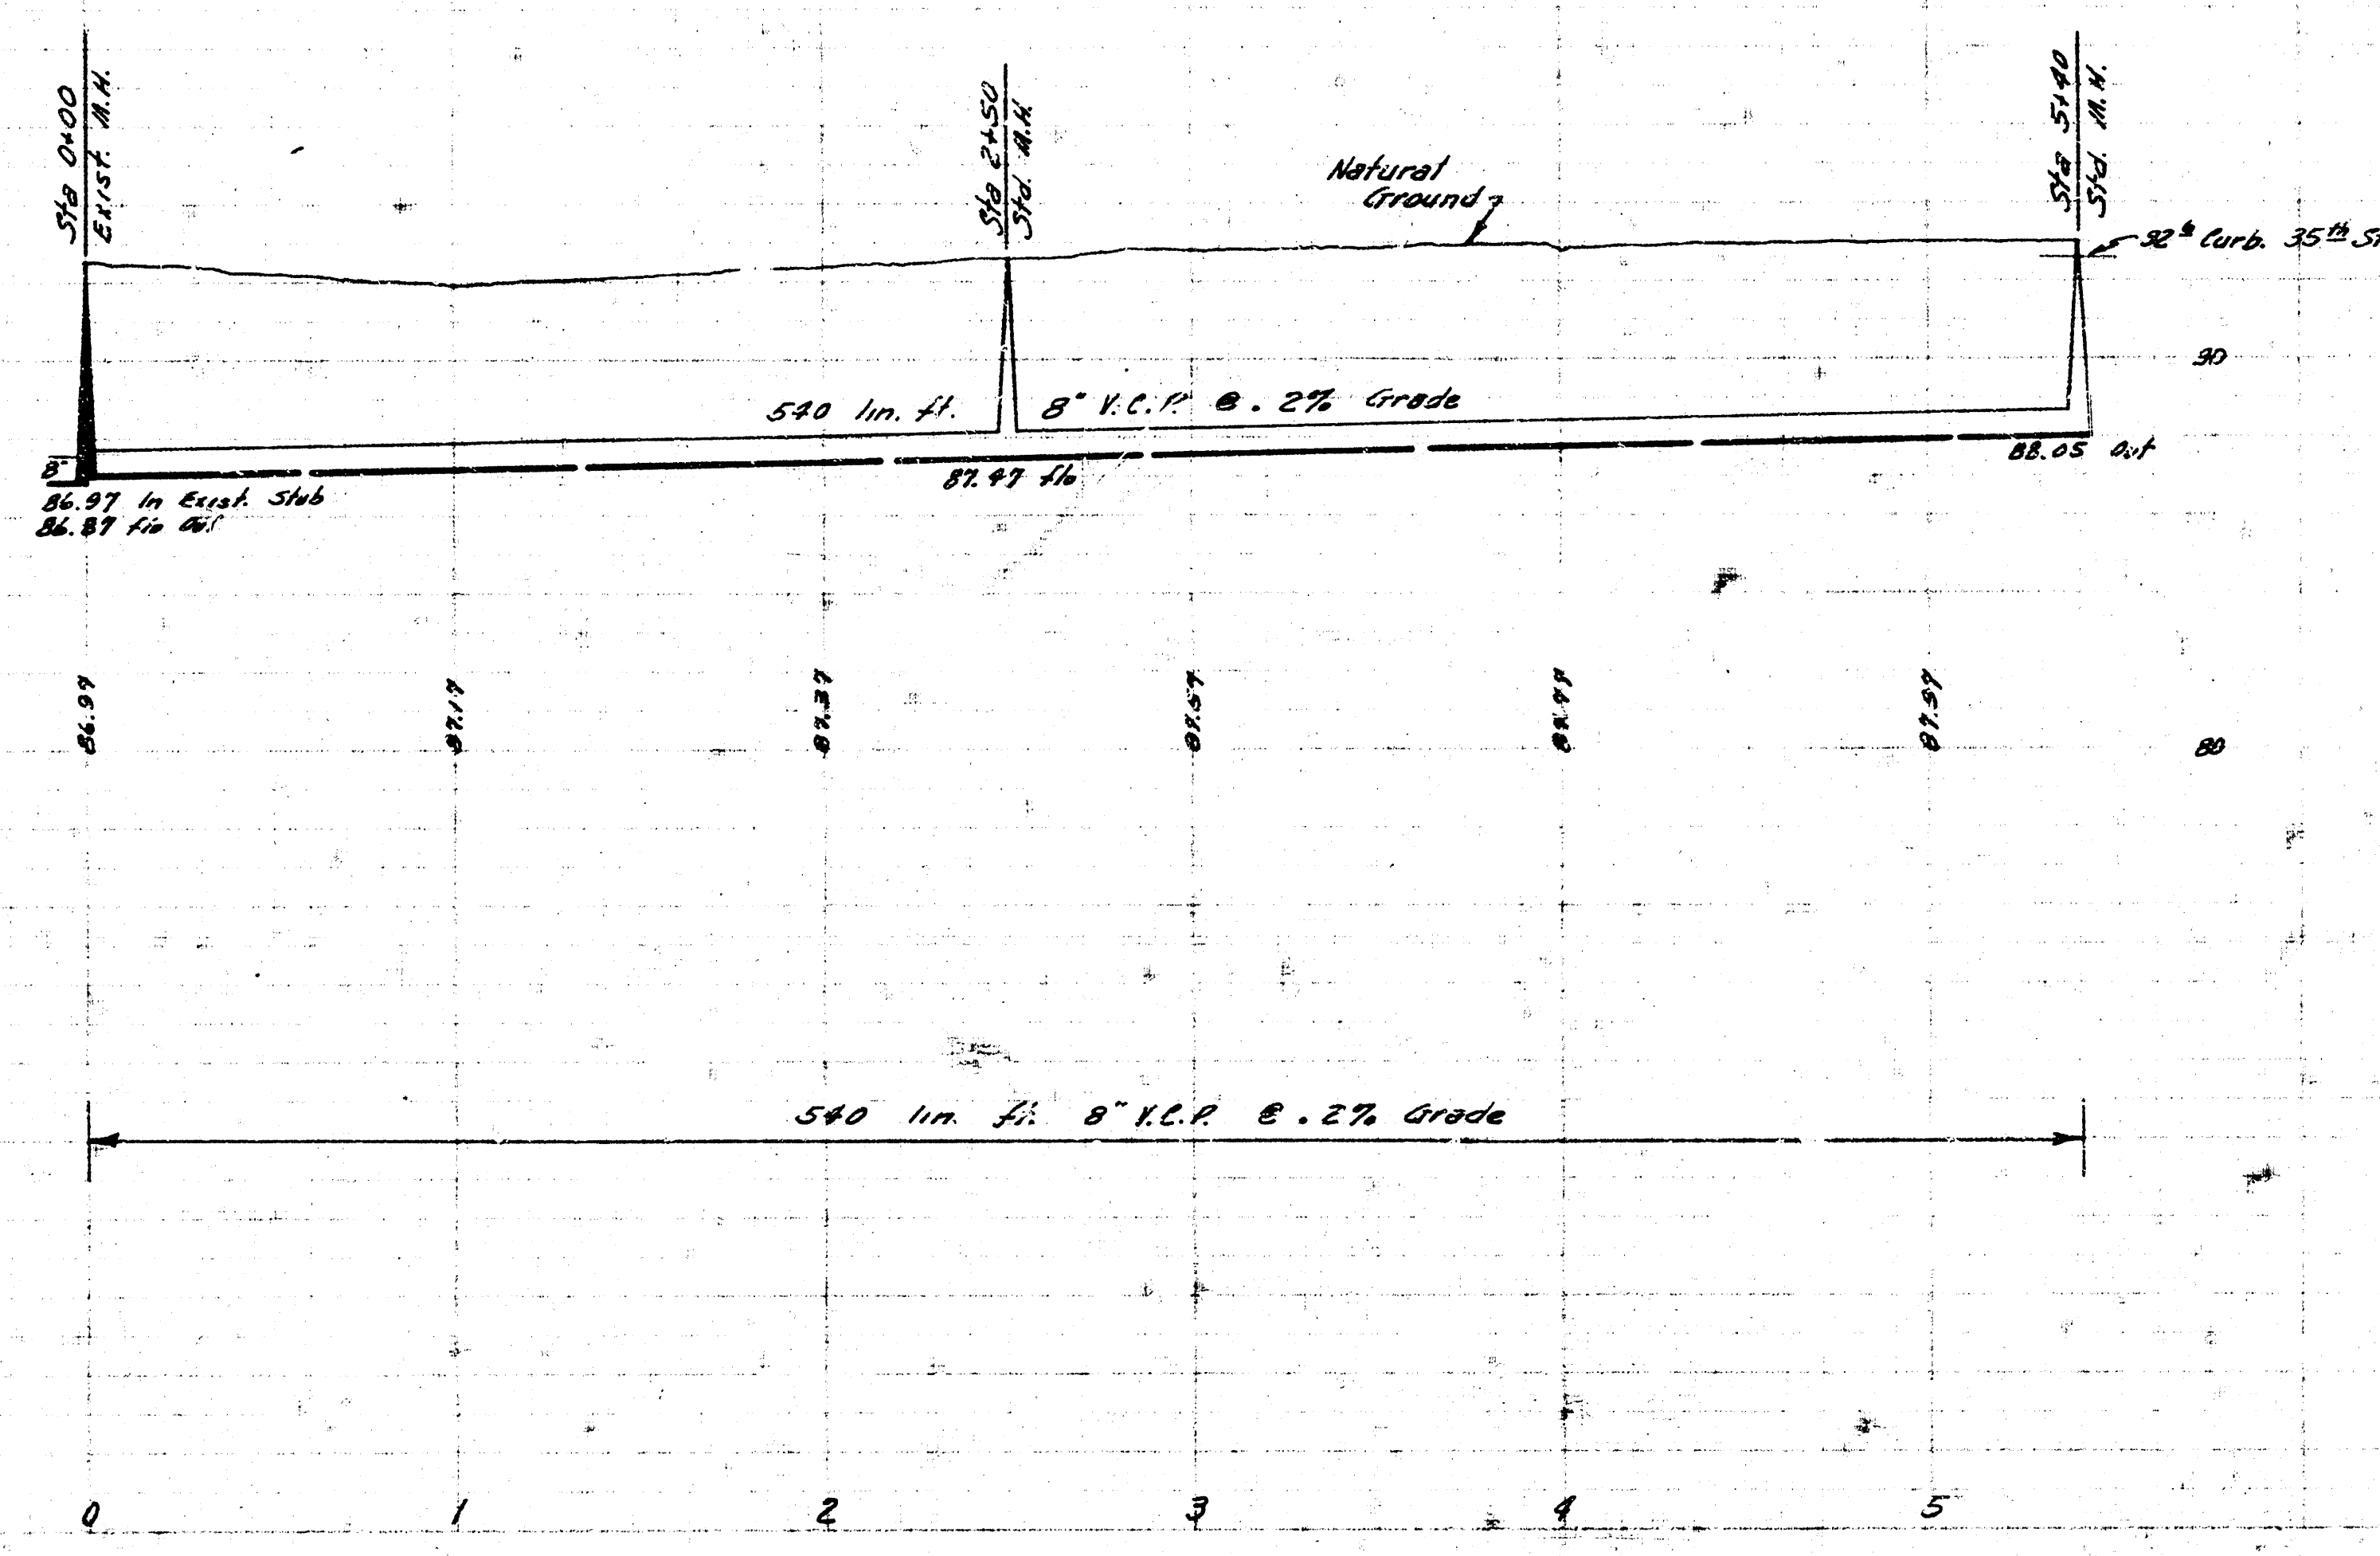

Plan Scale 1"=40'
 Profile Scale 1"=4' Hor, 1"=4' Vertical

Lot 28 Sub. 2 San. Sewer 22
 City of Wichita, Kansas
 B.E. Smith City Engineer
 Proj. No. C26-66 Date Aug. 56