



SURVEY C. MILES, MECHANICAL CHAS. 4
 PLAN L. SULLIVAN
 DATED 11-1-1956

BN 101.73 R.R. SPIKE IN P. PILE, NS PAVNEE, E EVERETT-3

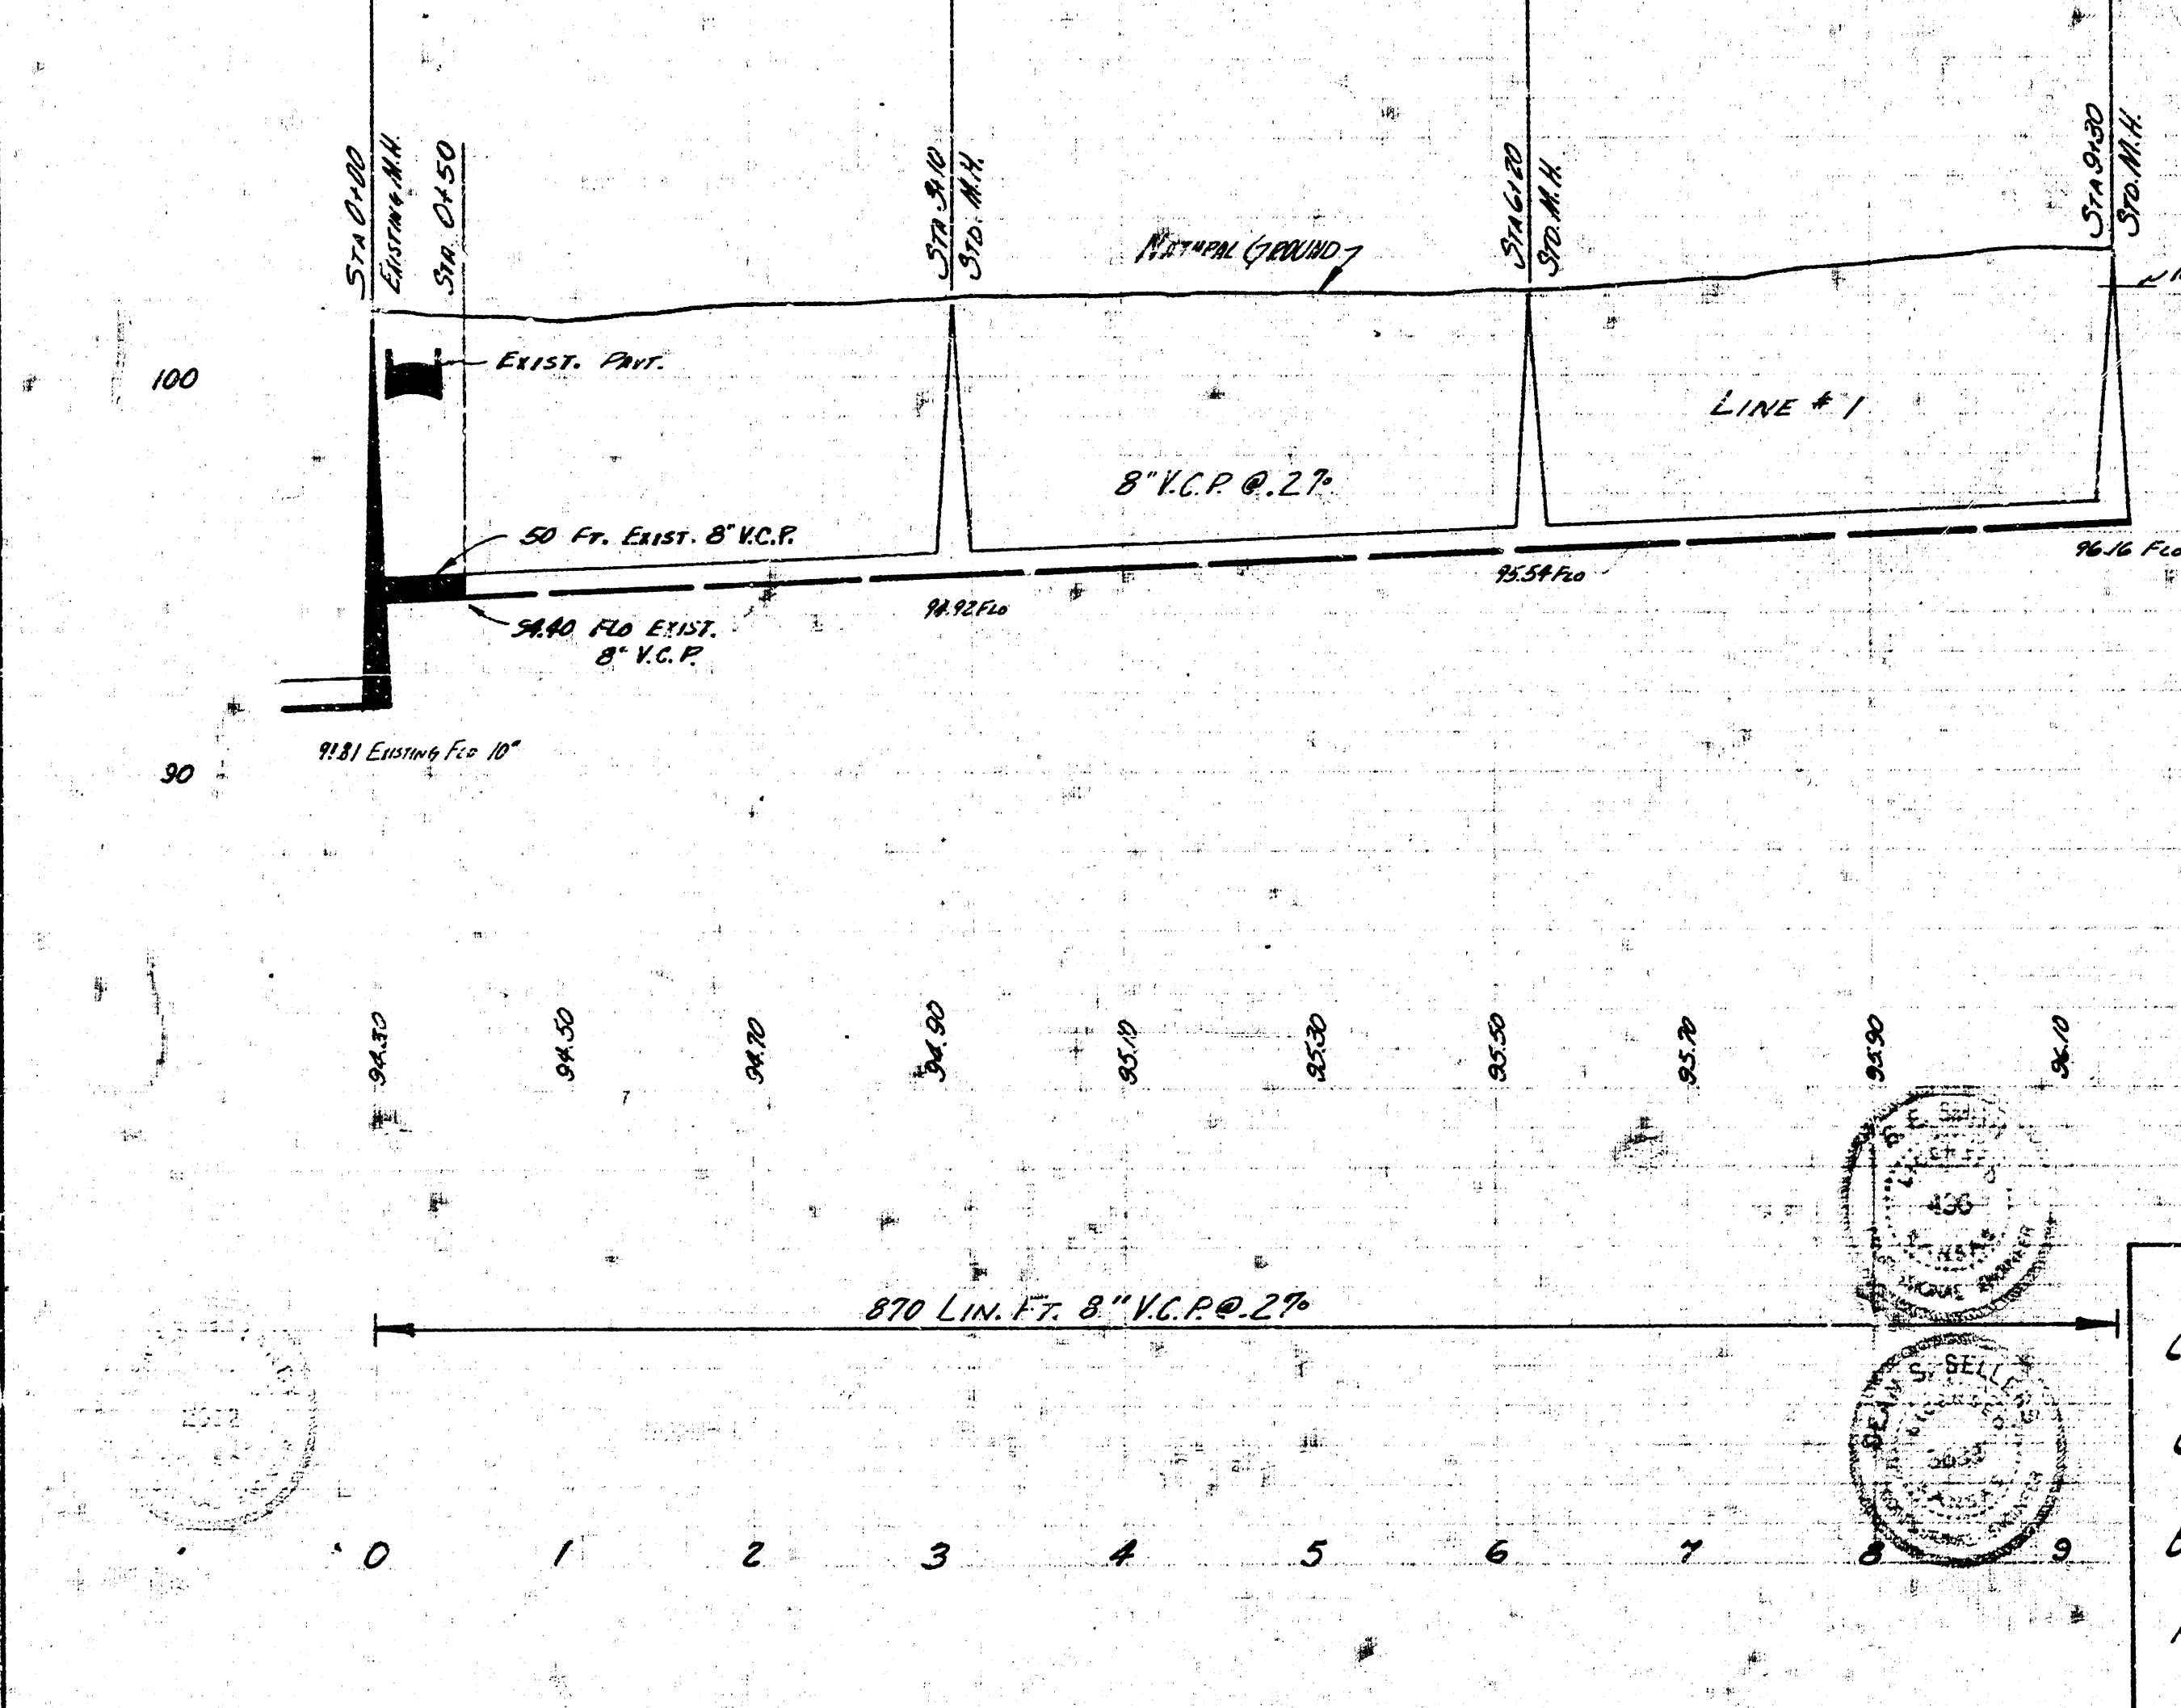

LAT. 24 SUB. 3 SAN. SEWER 22
 CITY OF WICHITA, KANSAS
 B.E. SMITH CITY ENGINEER
 PROJ. NO. C28-22 DATE: FEB. 1959

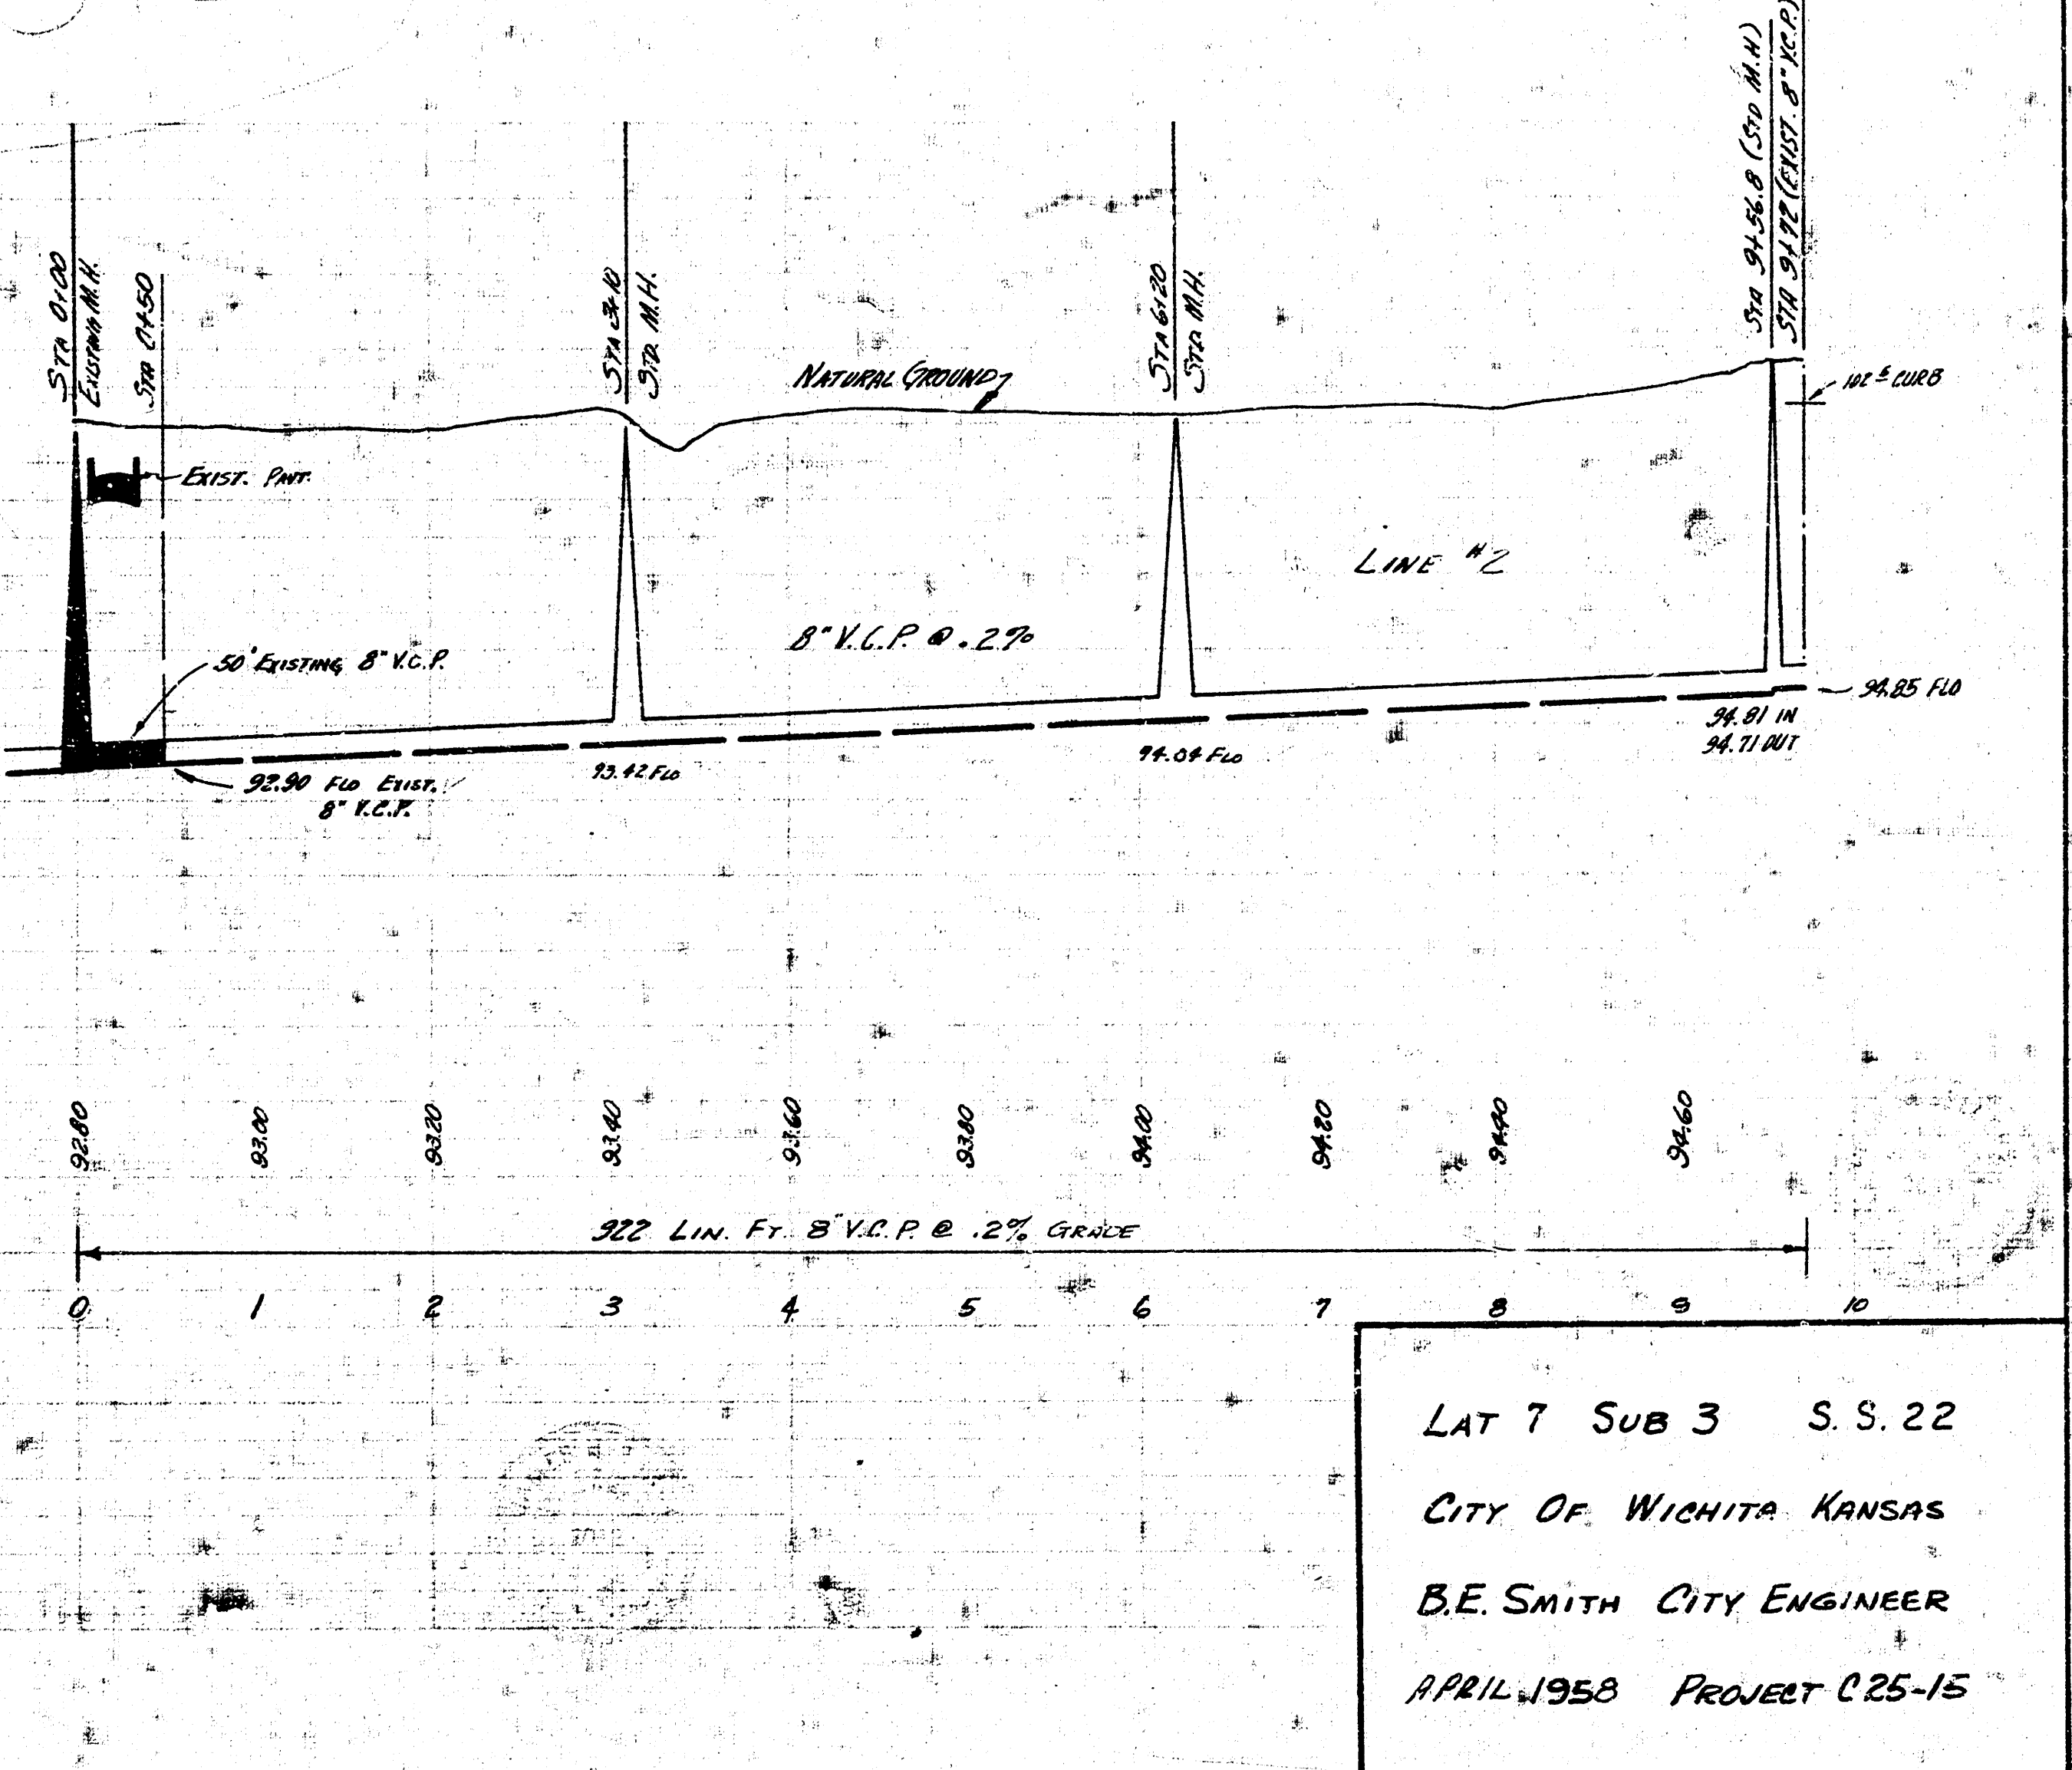

LAT 7 SUB 3 S.S. 22
 CITY OF WICHITA KANSAS
 B.E. SMITH CITY ENGINEER
 APRIL 1958 PROJECT C25-15

PLAN SCALE 1" = 80'
 PROFILE SCALE 1" = 80' HOR. 1" = 4' VERTICAL

Note