



Surveyed by
 J. J. Hamaker
 J. W. D. Sellers
 C. W. G. G. G.
 Date Oct. 1934

B.M. 10121 R.R. Spike E. 50' Tol. 50' N. Savannah & 240' E. of Seneca

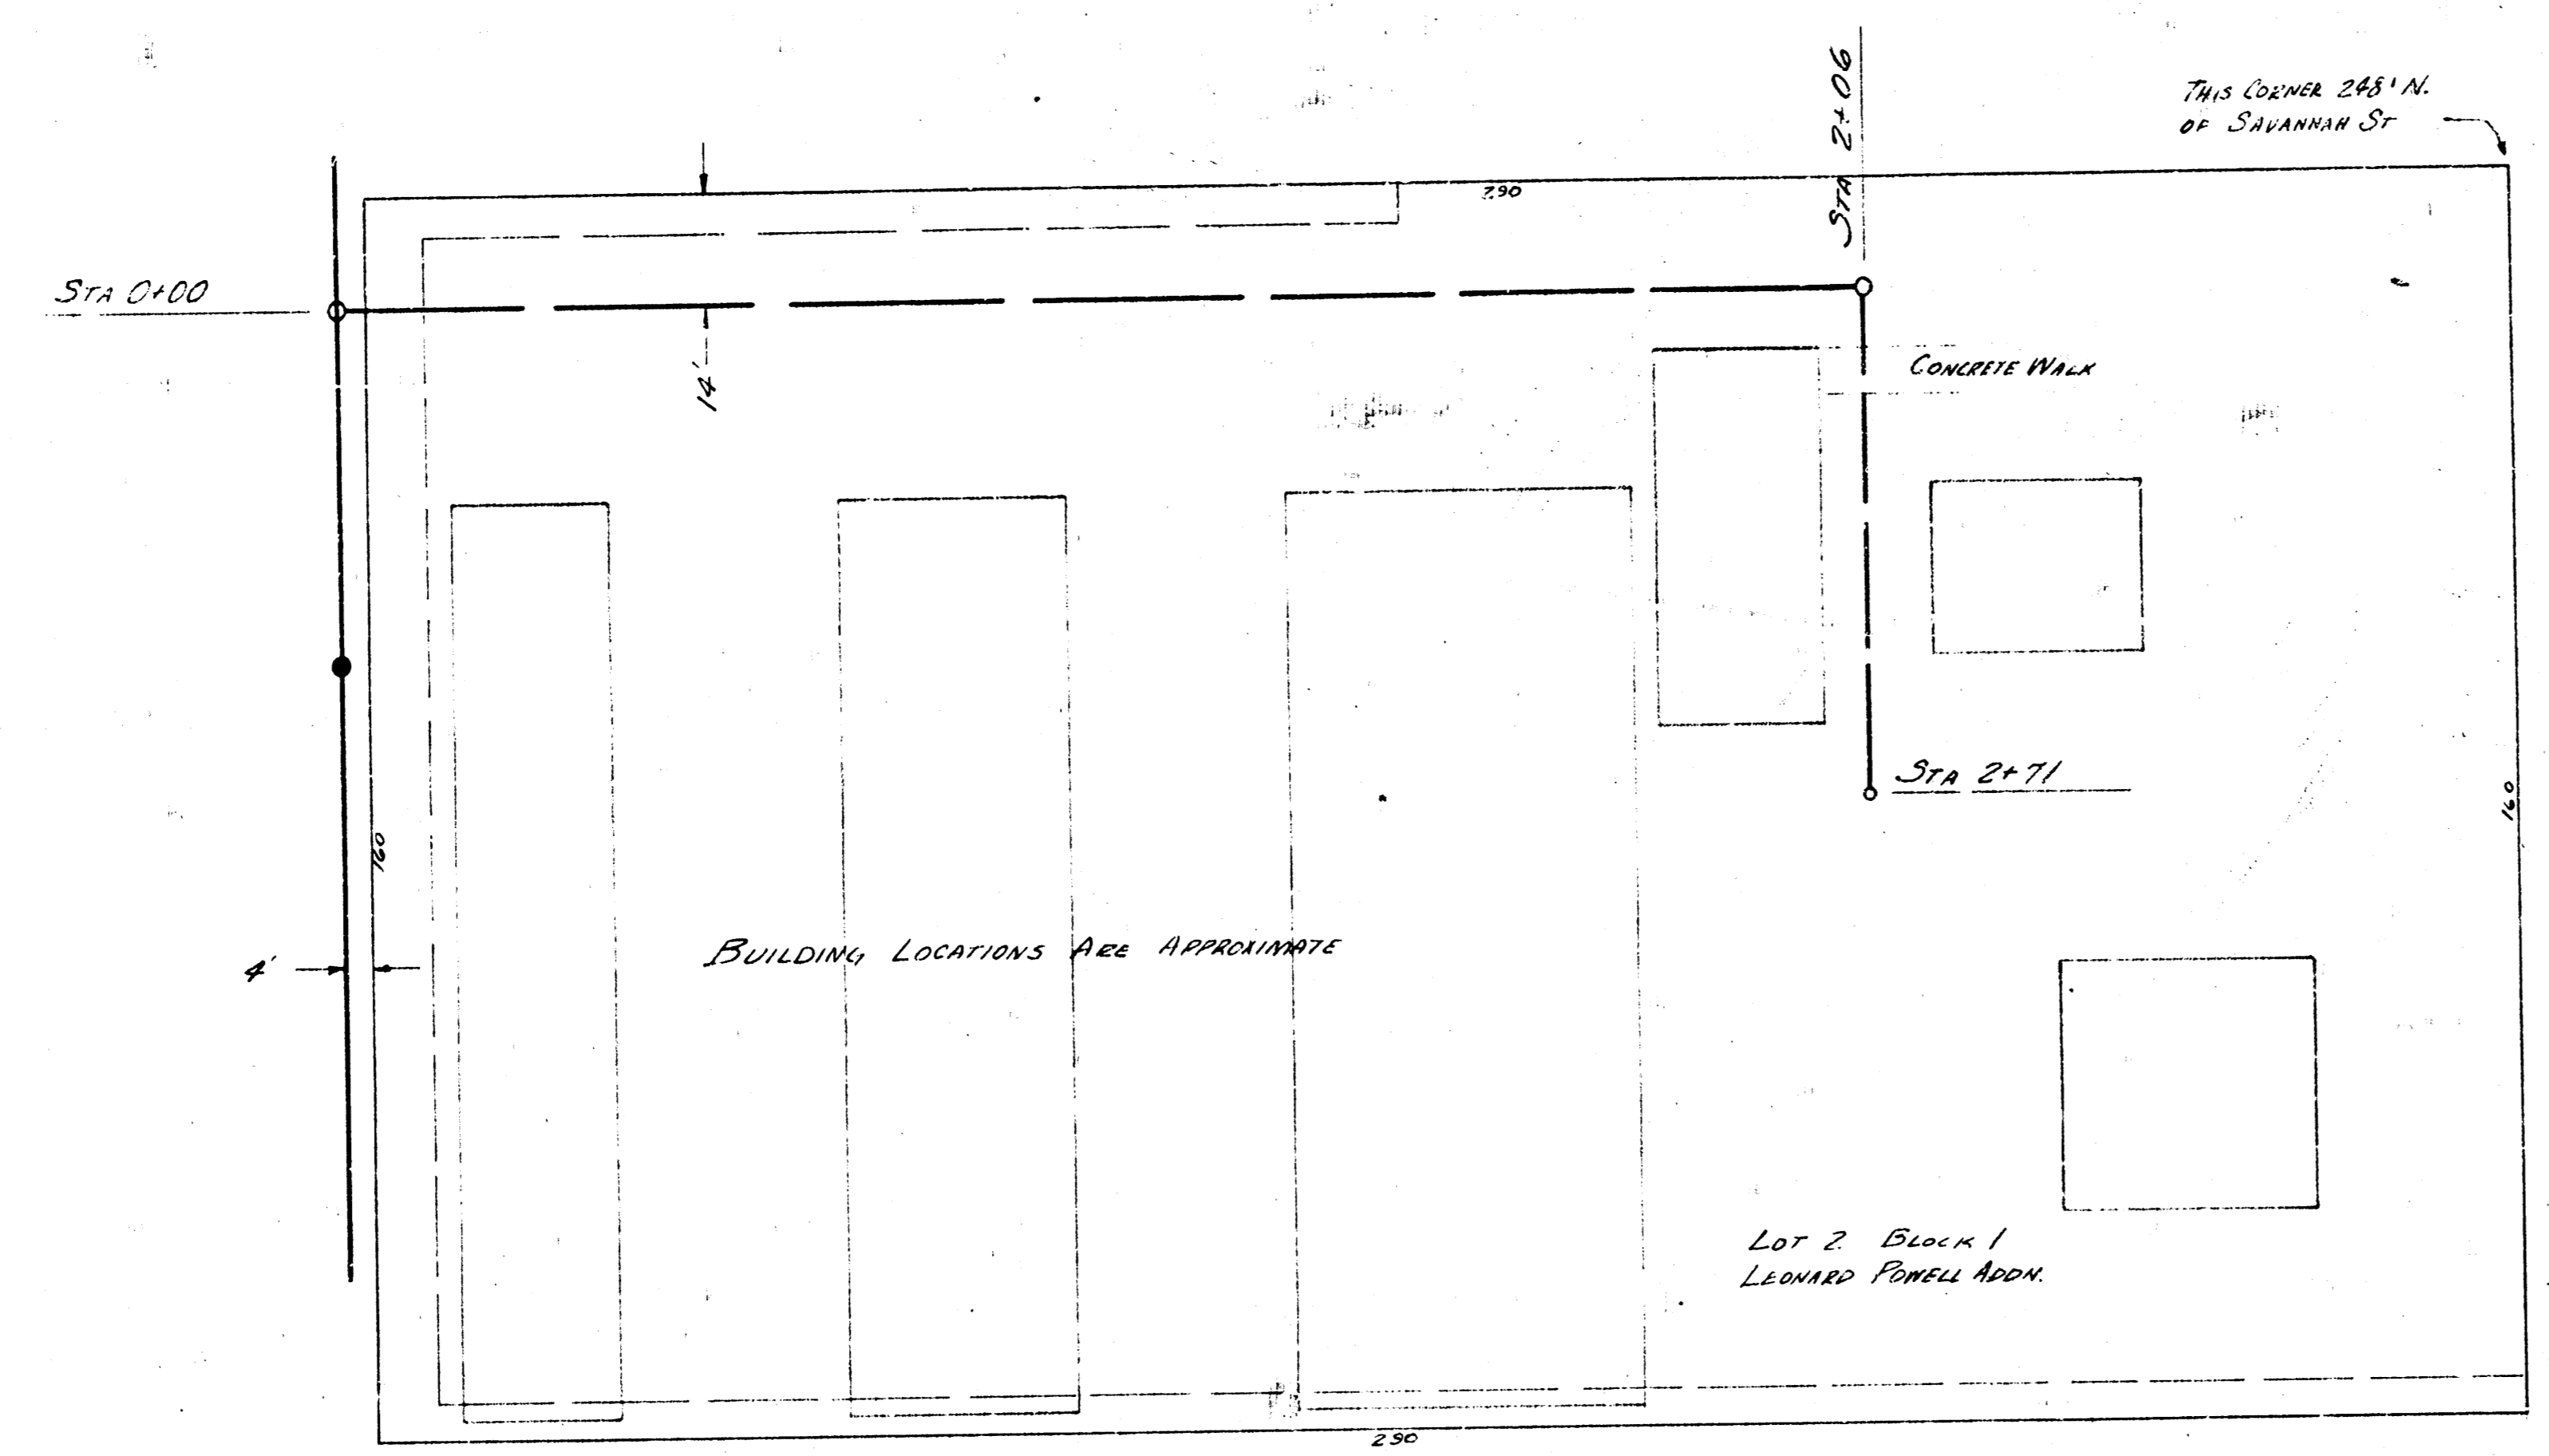

ST
 SENECA

PLAN SCALE 1" = 20'
 PROFILE SCALE 1" = 20' HOR. 1" = 4' VERT.

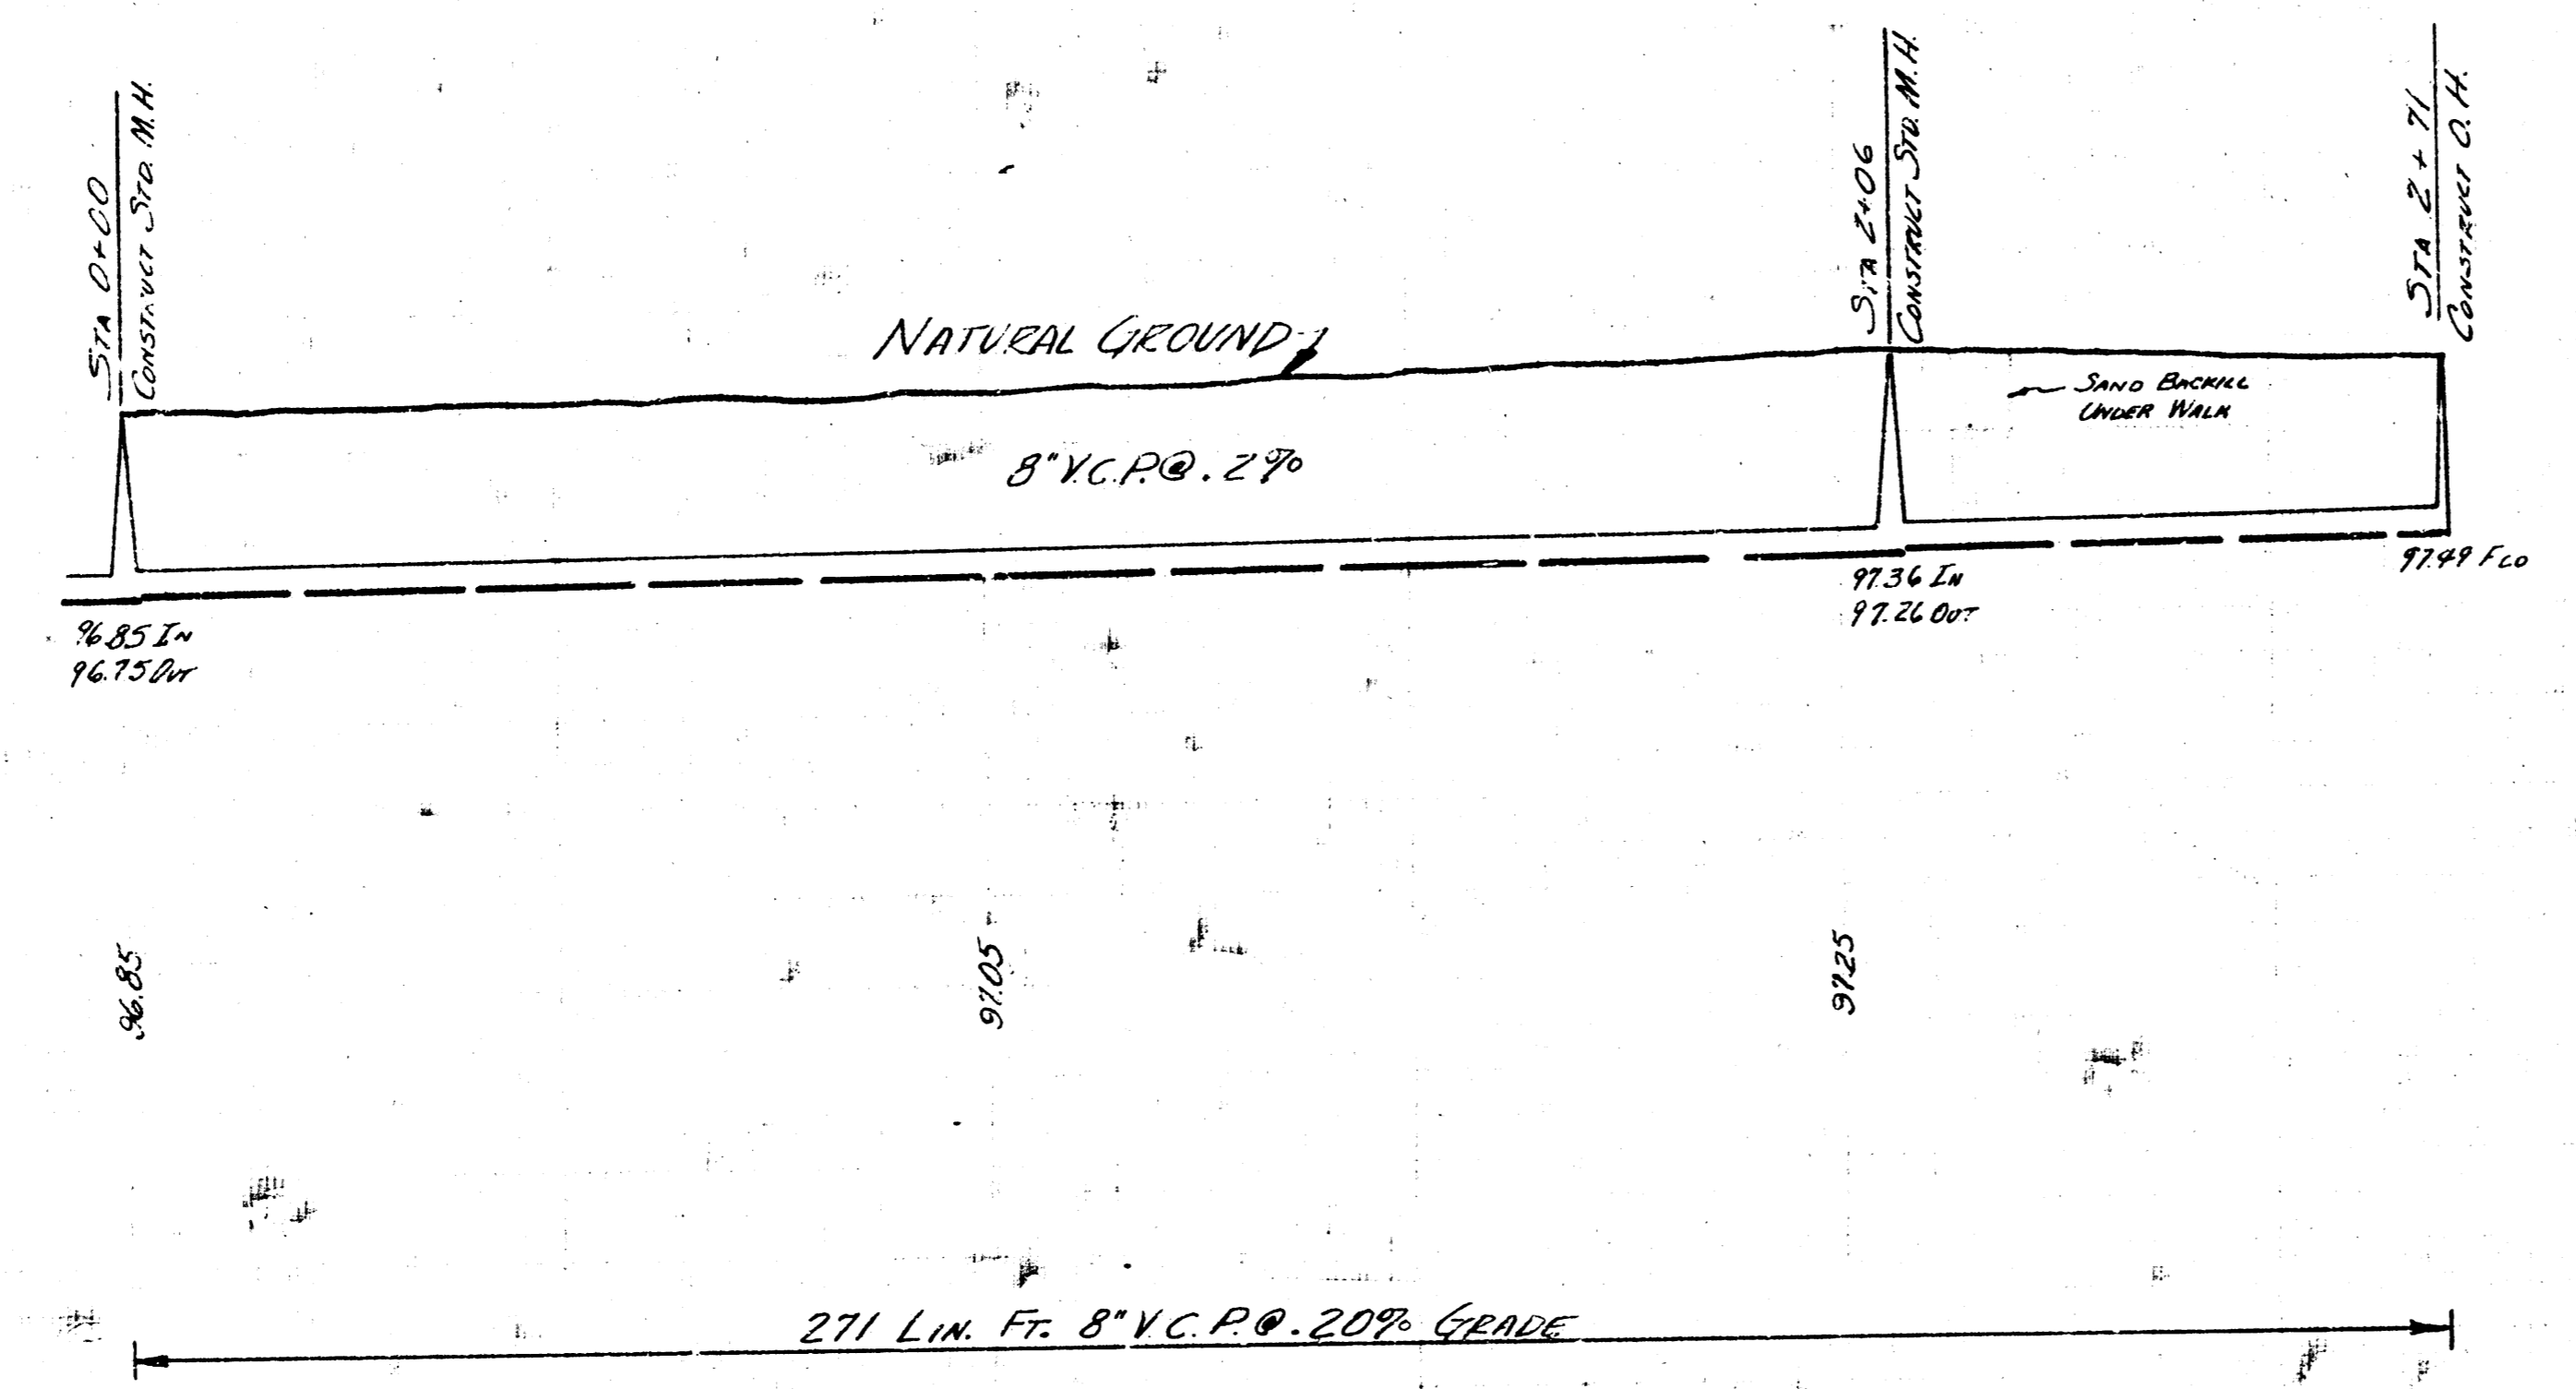

EXT. LAT. 3 SUB. 4 S.S. 22
 PRIVATE SEWER
 CITY OF WICHITA, KANSAS
 B.E. SMITH CITY ENGINEER
 OCT. 1955 PRIVATE CONTRACT