
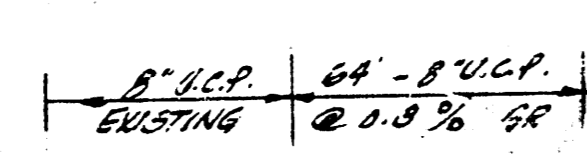
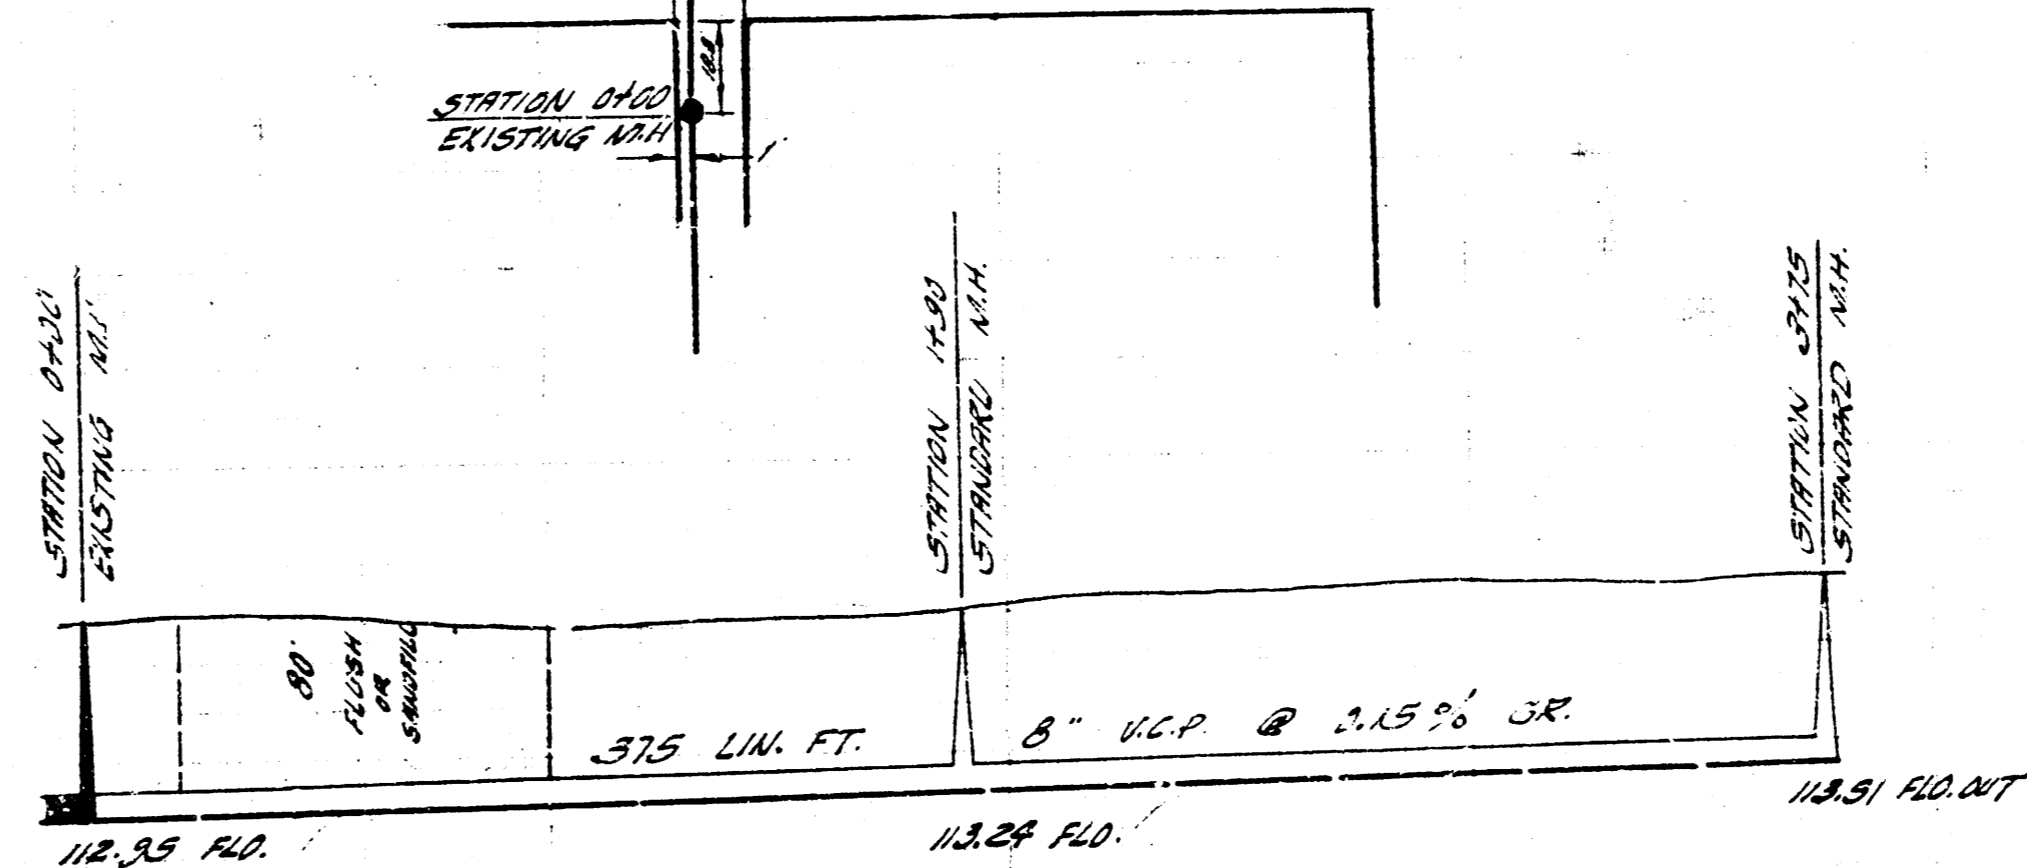


BASELINE 1 STATIONING AS INDICATED ON PLAN
 B.M. 116.96 SPIKE SW COR ILLINOIS & TRF. (WAS UNIVERSITY)

NOTE: DO NOT CUT REINFORCING STEEL
 IN PAVEMENT

PLAN SCALE 1/40
 PROFILE SCALE 1/40 HORIZ. 1/4 VERTICAL

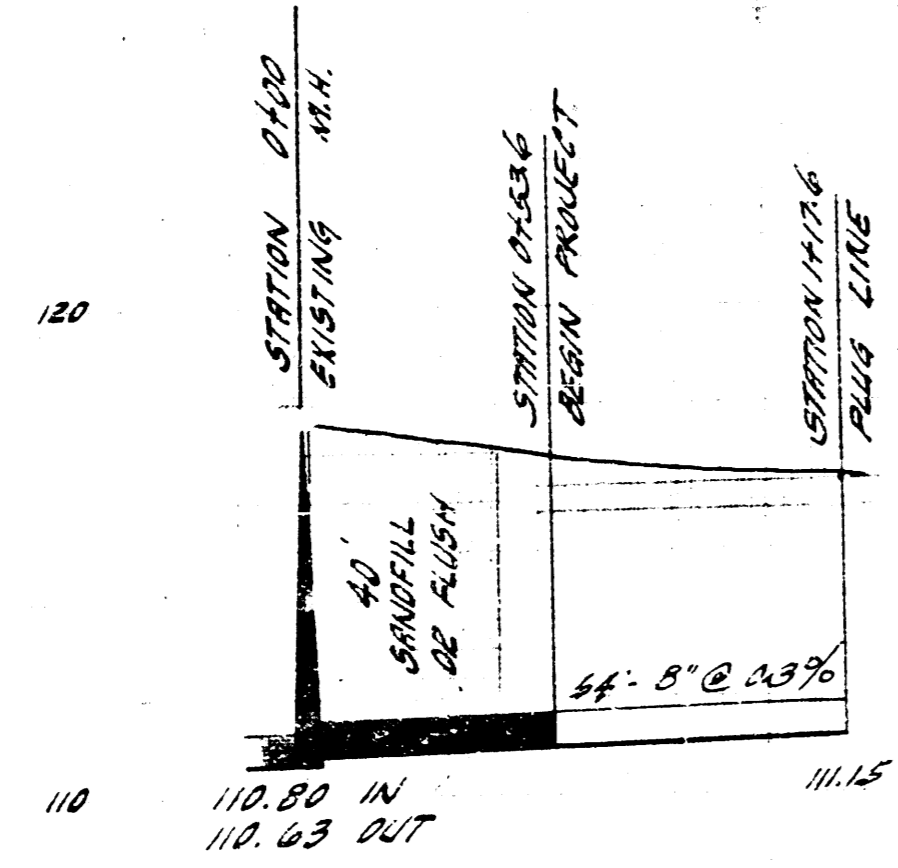

EXTENSION OF LAT. 2 SUB. 5 S.S. 22
 CITY OF WICHITA, KANSAS
 B. E. SMITH, CITY ENGINEER
 PRIVATE CONTRACT DATE

LATEL 110 SUB. 5 SAN. SEWER 22
 CITY OF WICHITA, KANSAS
 B. E. SMITH, CITY ENGINEER
 PROJ. NO. C29-22 DATE - 11-15-1920

