



DESIGNED BY
CHECKED BY
DATE

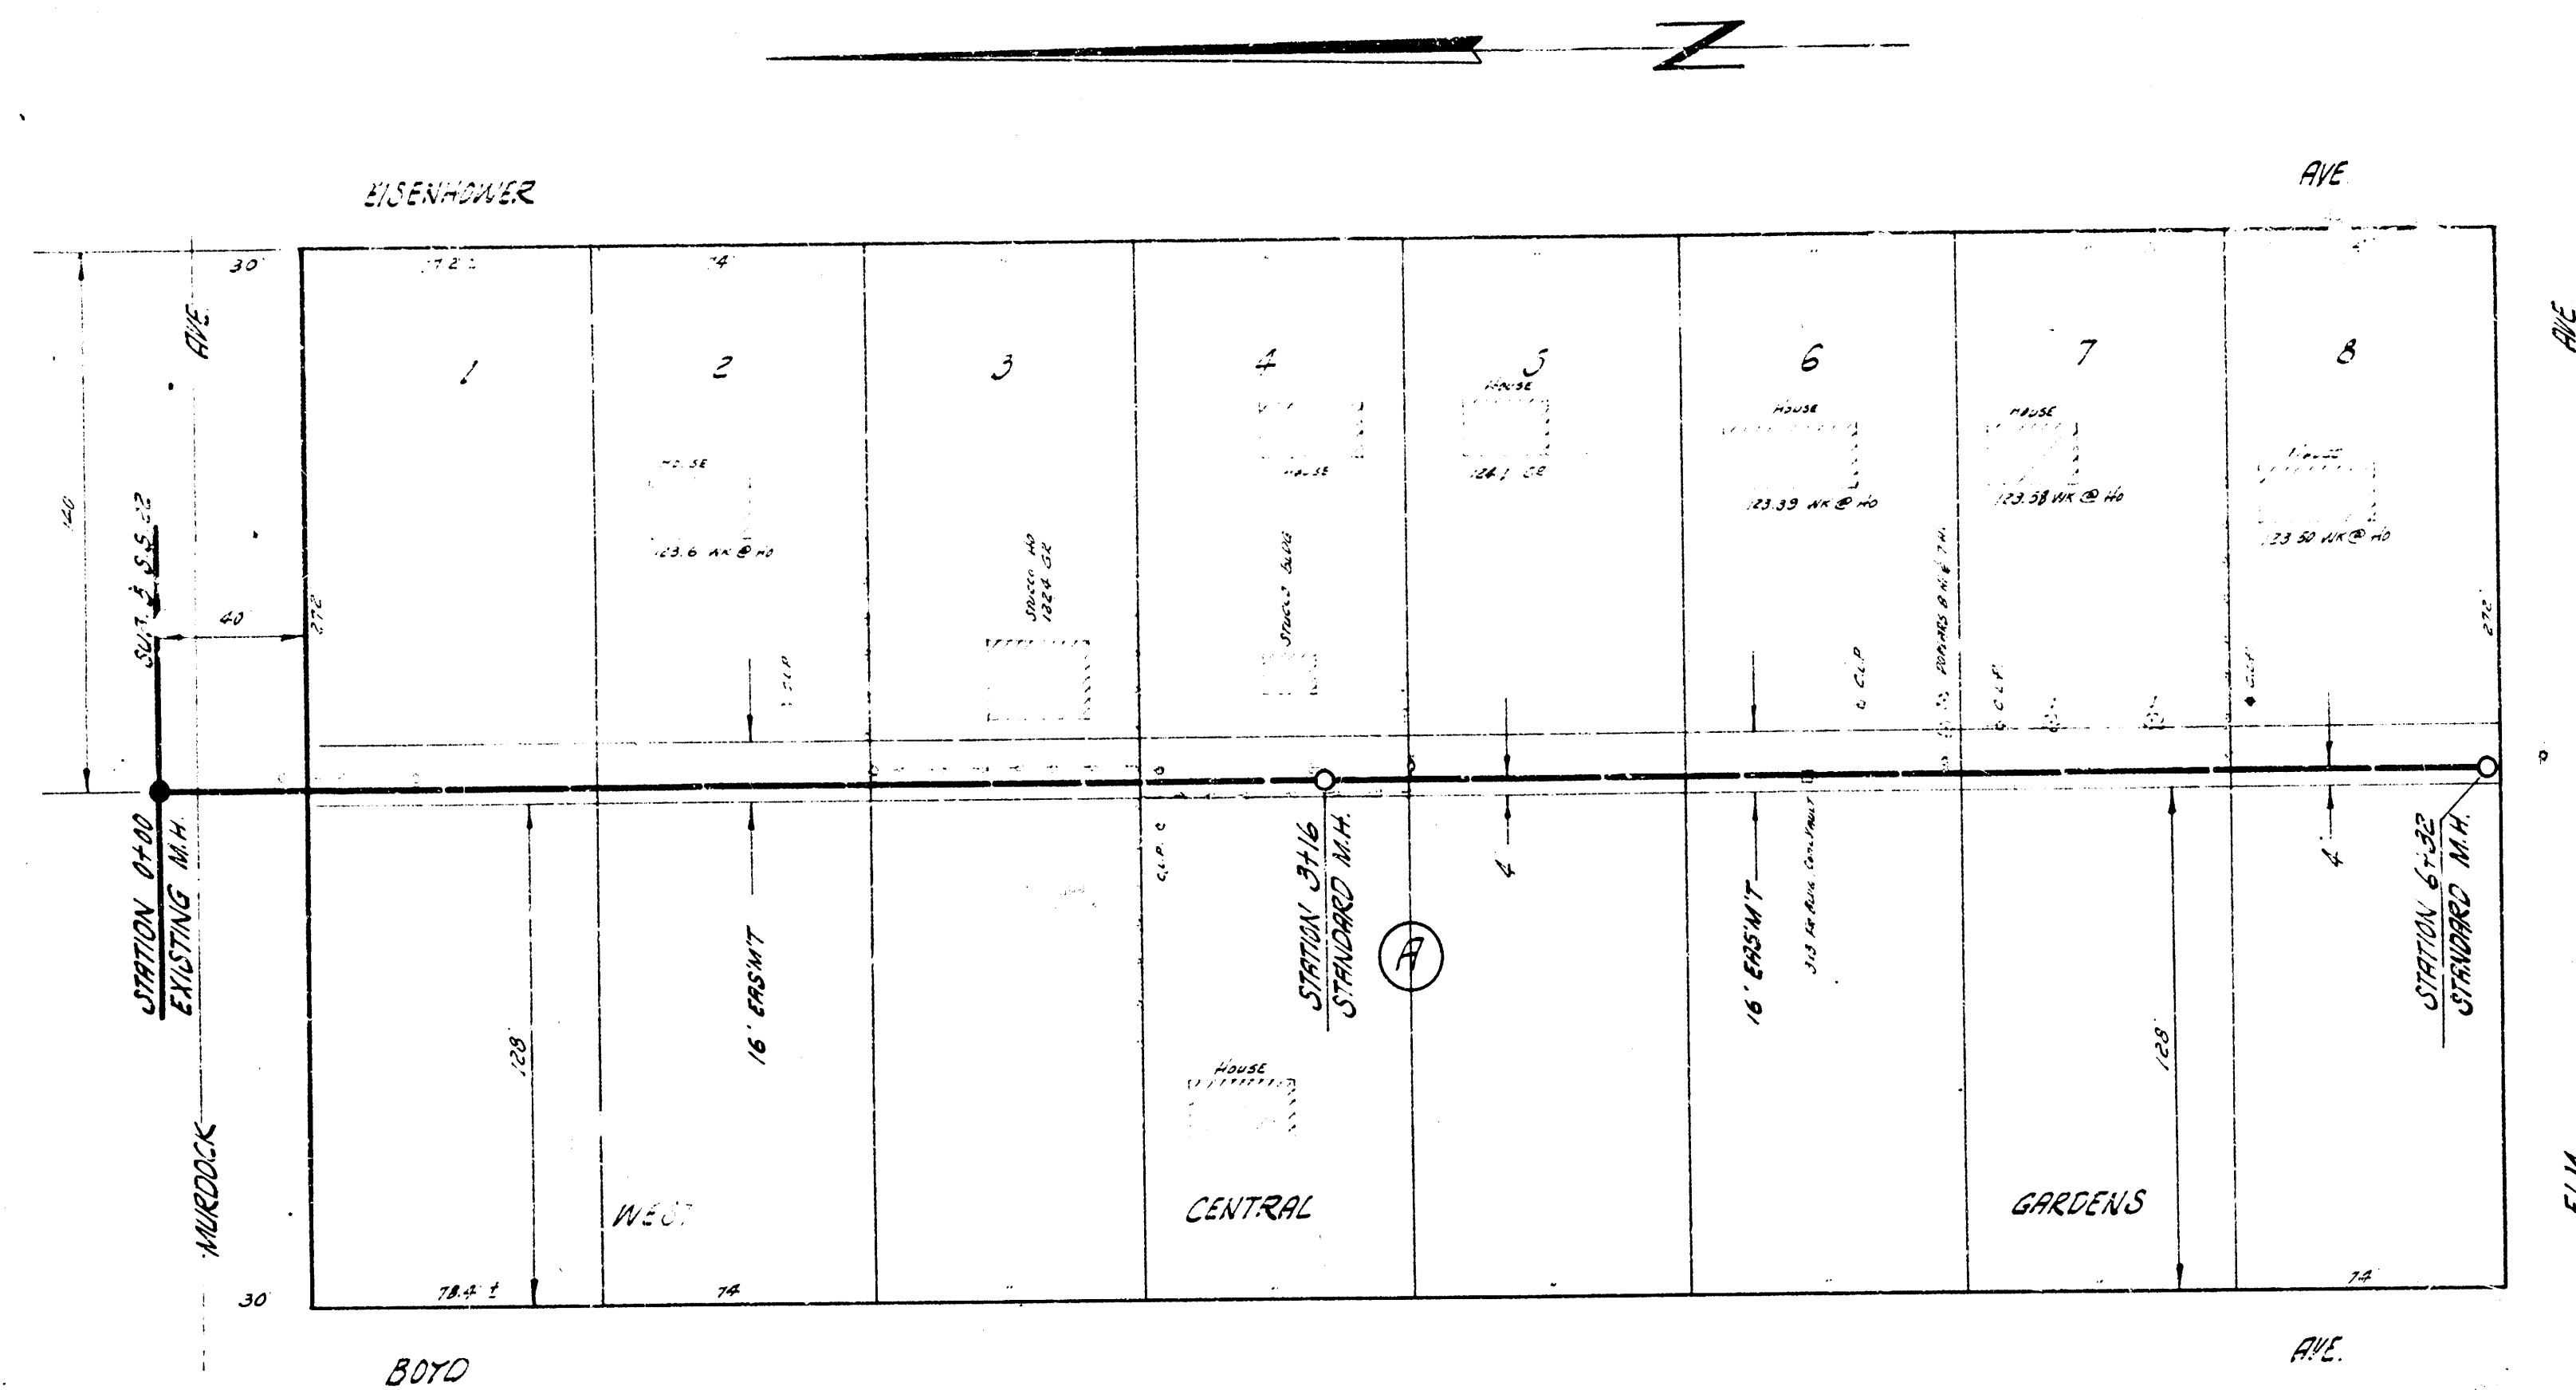

PLAN SCALE 1" = 40'
PROFILE SCALE 1" = 4' OR 1" = 4' VERT

B.M. 123.83 N.W. COR. CONC. PAVCH. 45' x 74.8' EISENHOWER AVE
B.M. 124.85 N.W. COR. CONC. PAVCH. 40' x 85.0' EISENHOWER AVE
B.M. 122.46 S.W. COR. S.S. TEL. PILE NE COR. EISENHOWER & CENTRAL

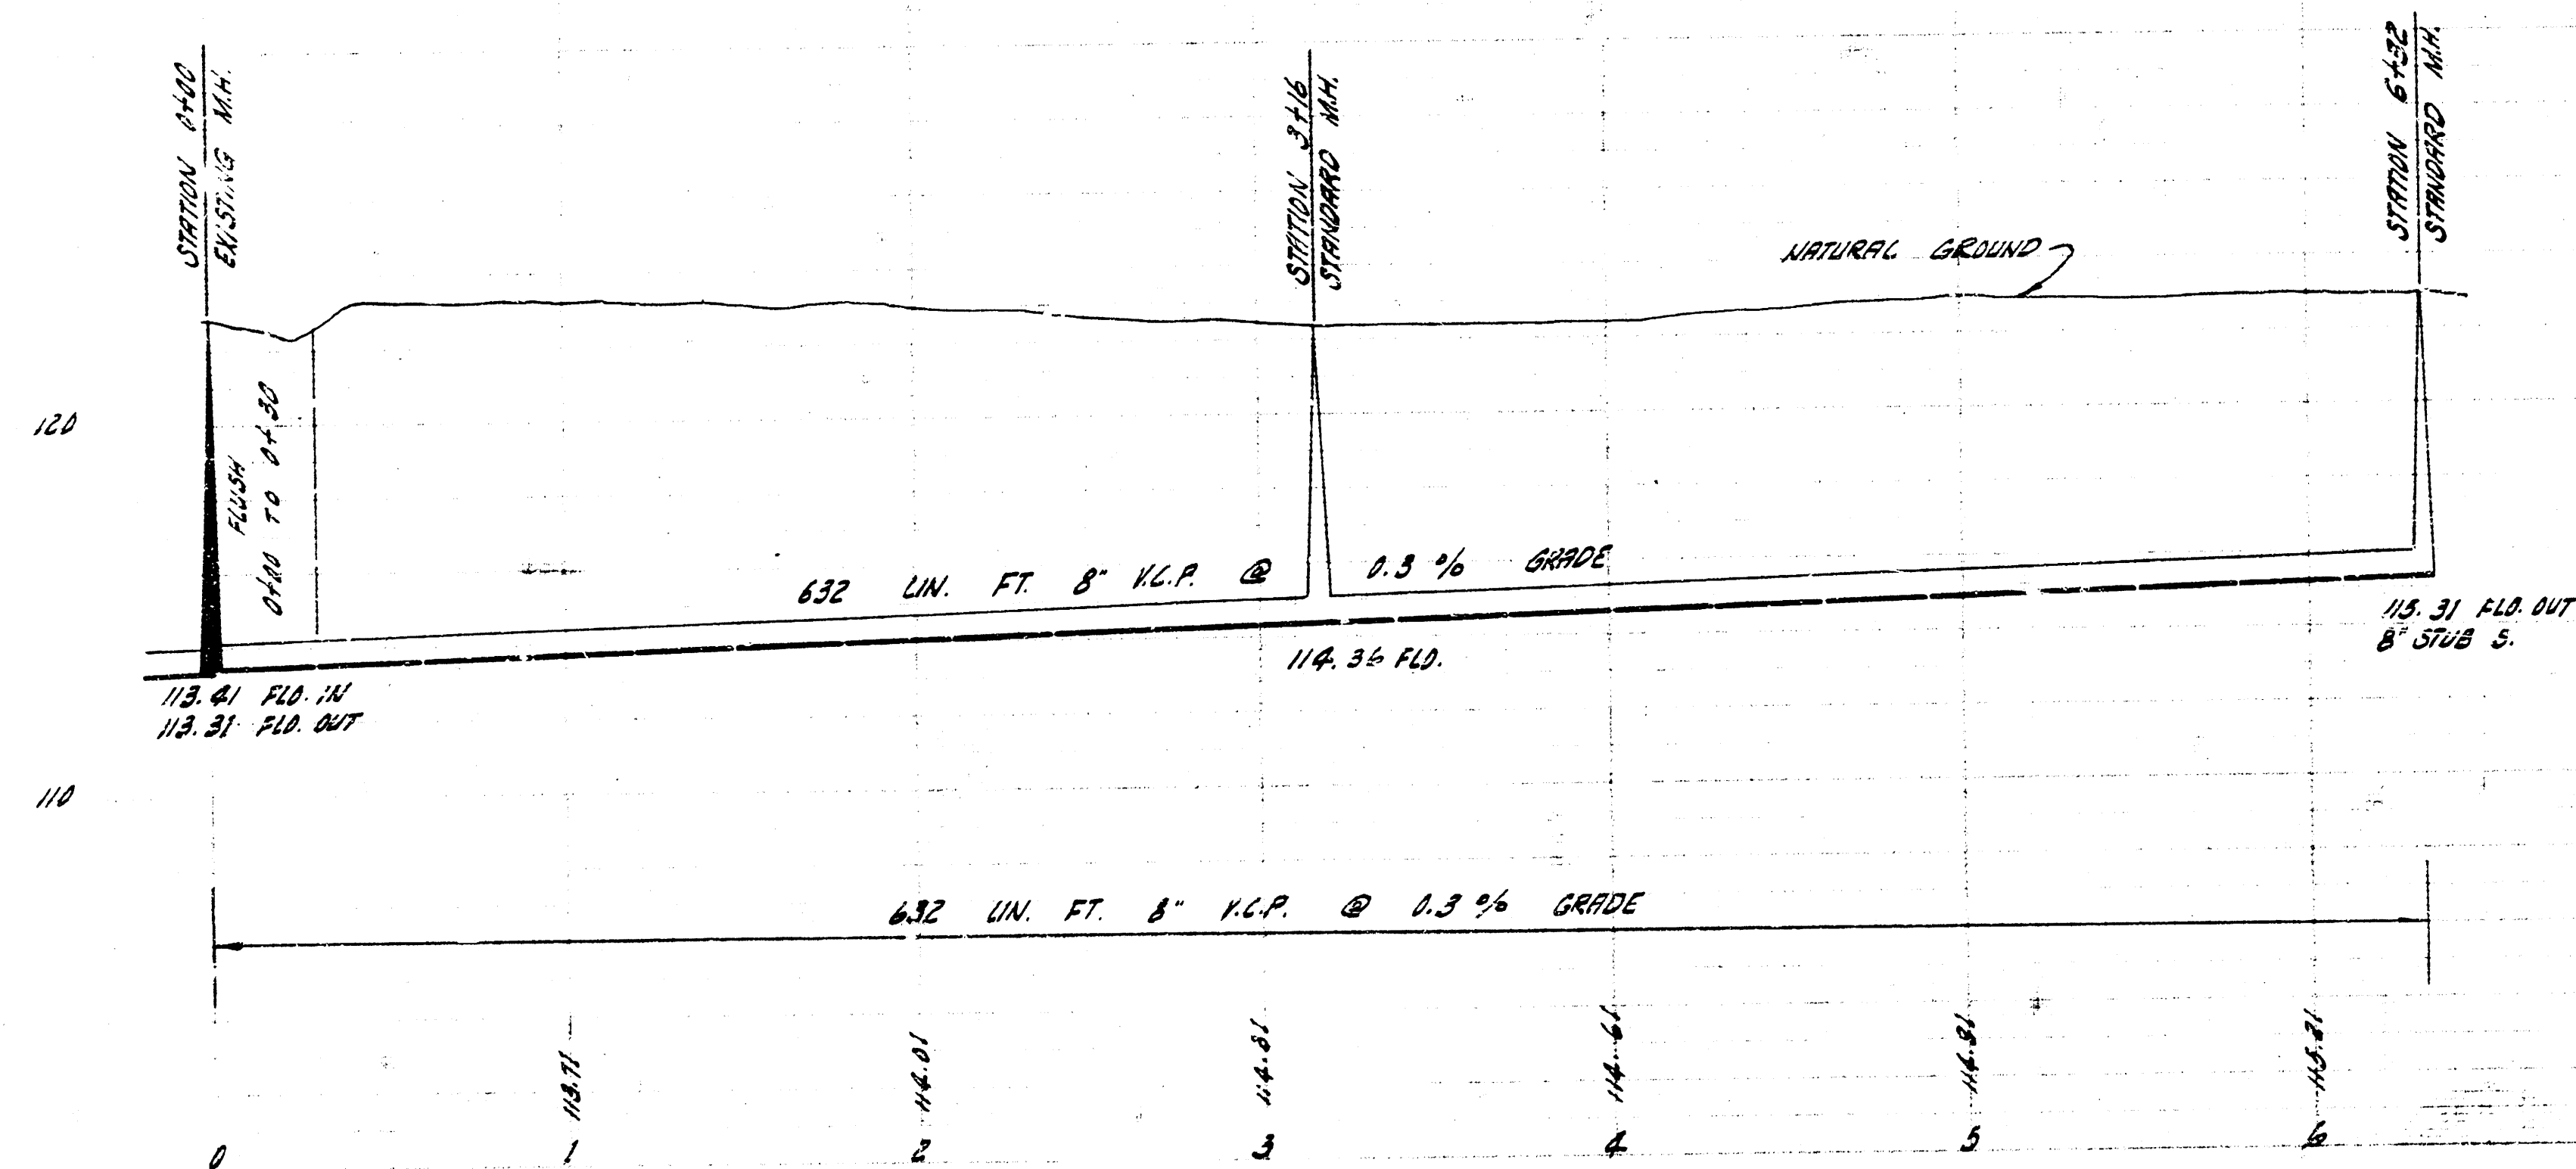

LATERAL 32 SUB 5 S. S. 22
CITY OF NICHITA, KANSAS
B. E. SMITH, CITY ENGINEER
PROJ. NO. C-28-47 DATE 4-14-1955

0 5 10