



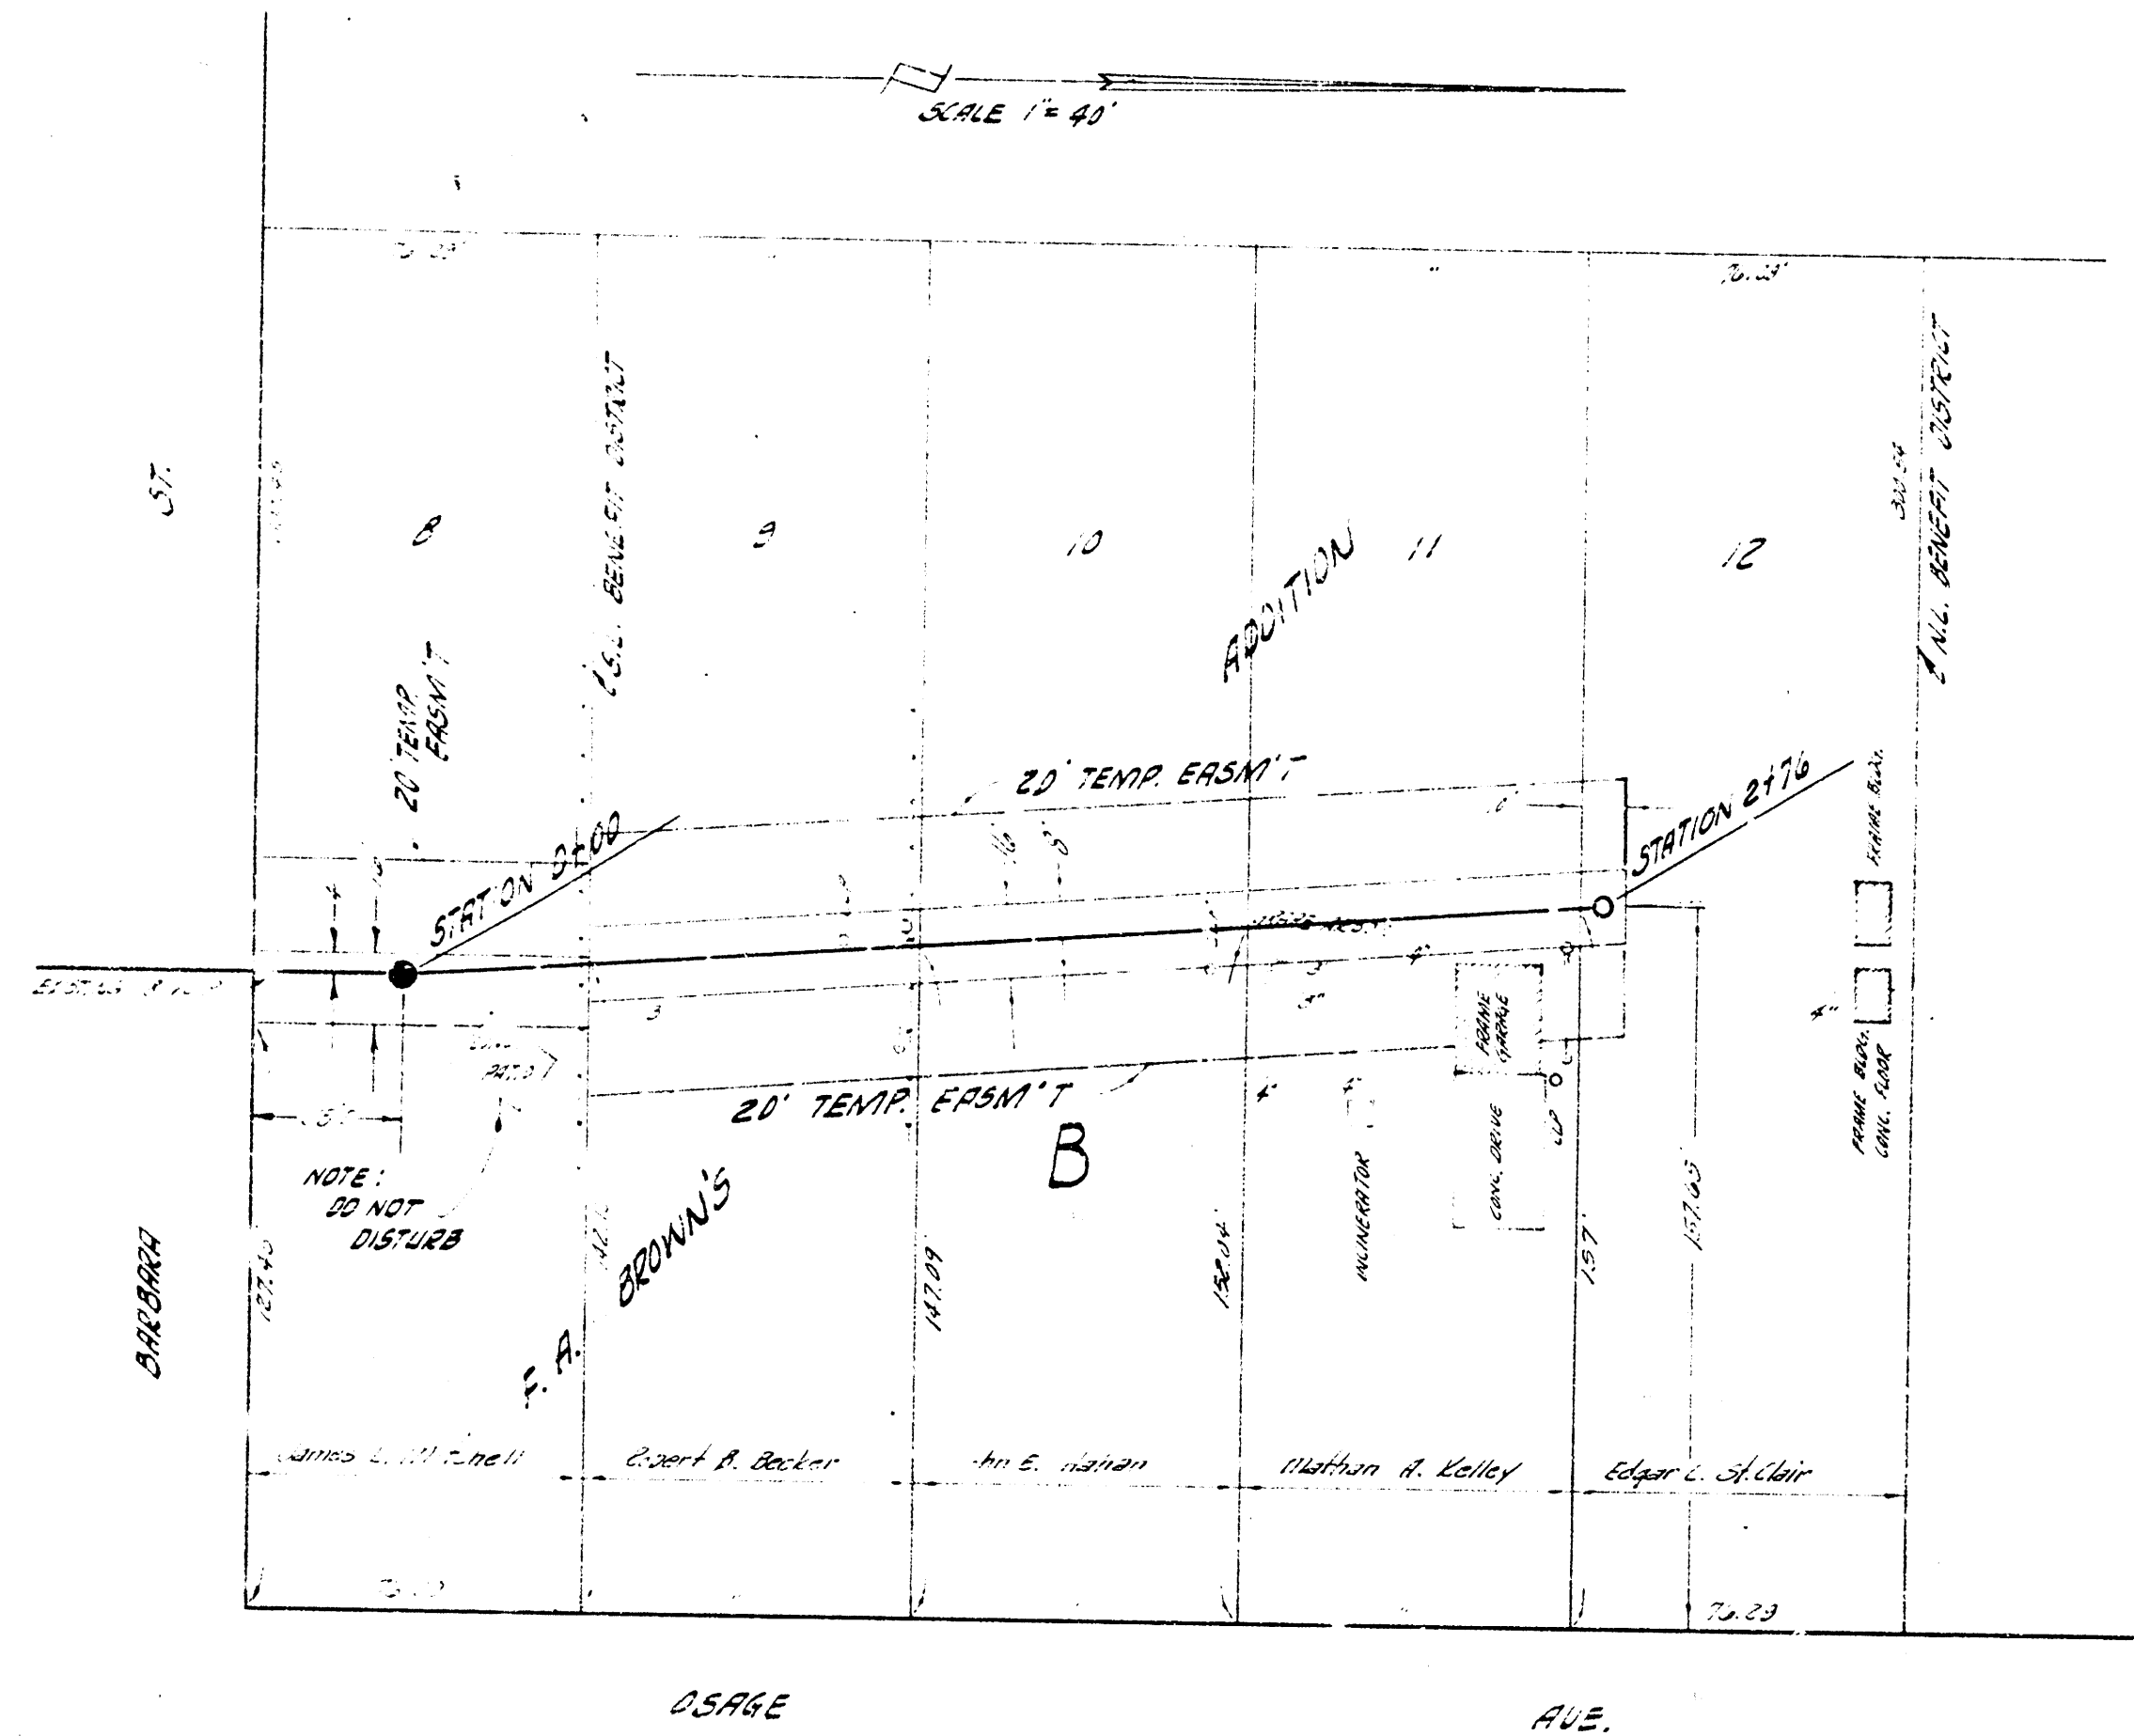


B.M. 101.52 NE COR 181 CONG. STEP NO. 321 N. 27° 51' 50".

PLAN SCALE 1"=40'
PROFILE SCALE 1"=40' HORIZ, 1"=4' VERT.

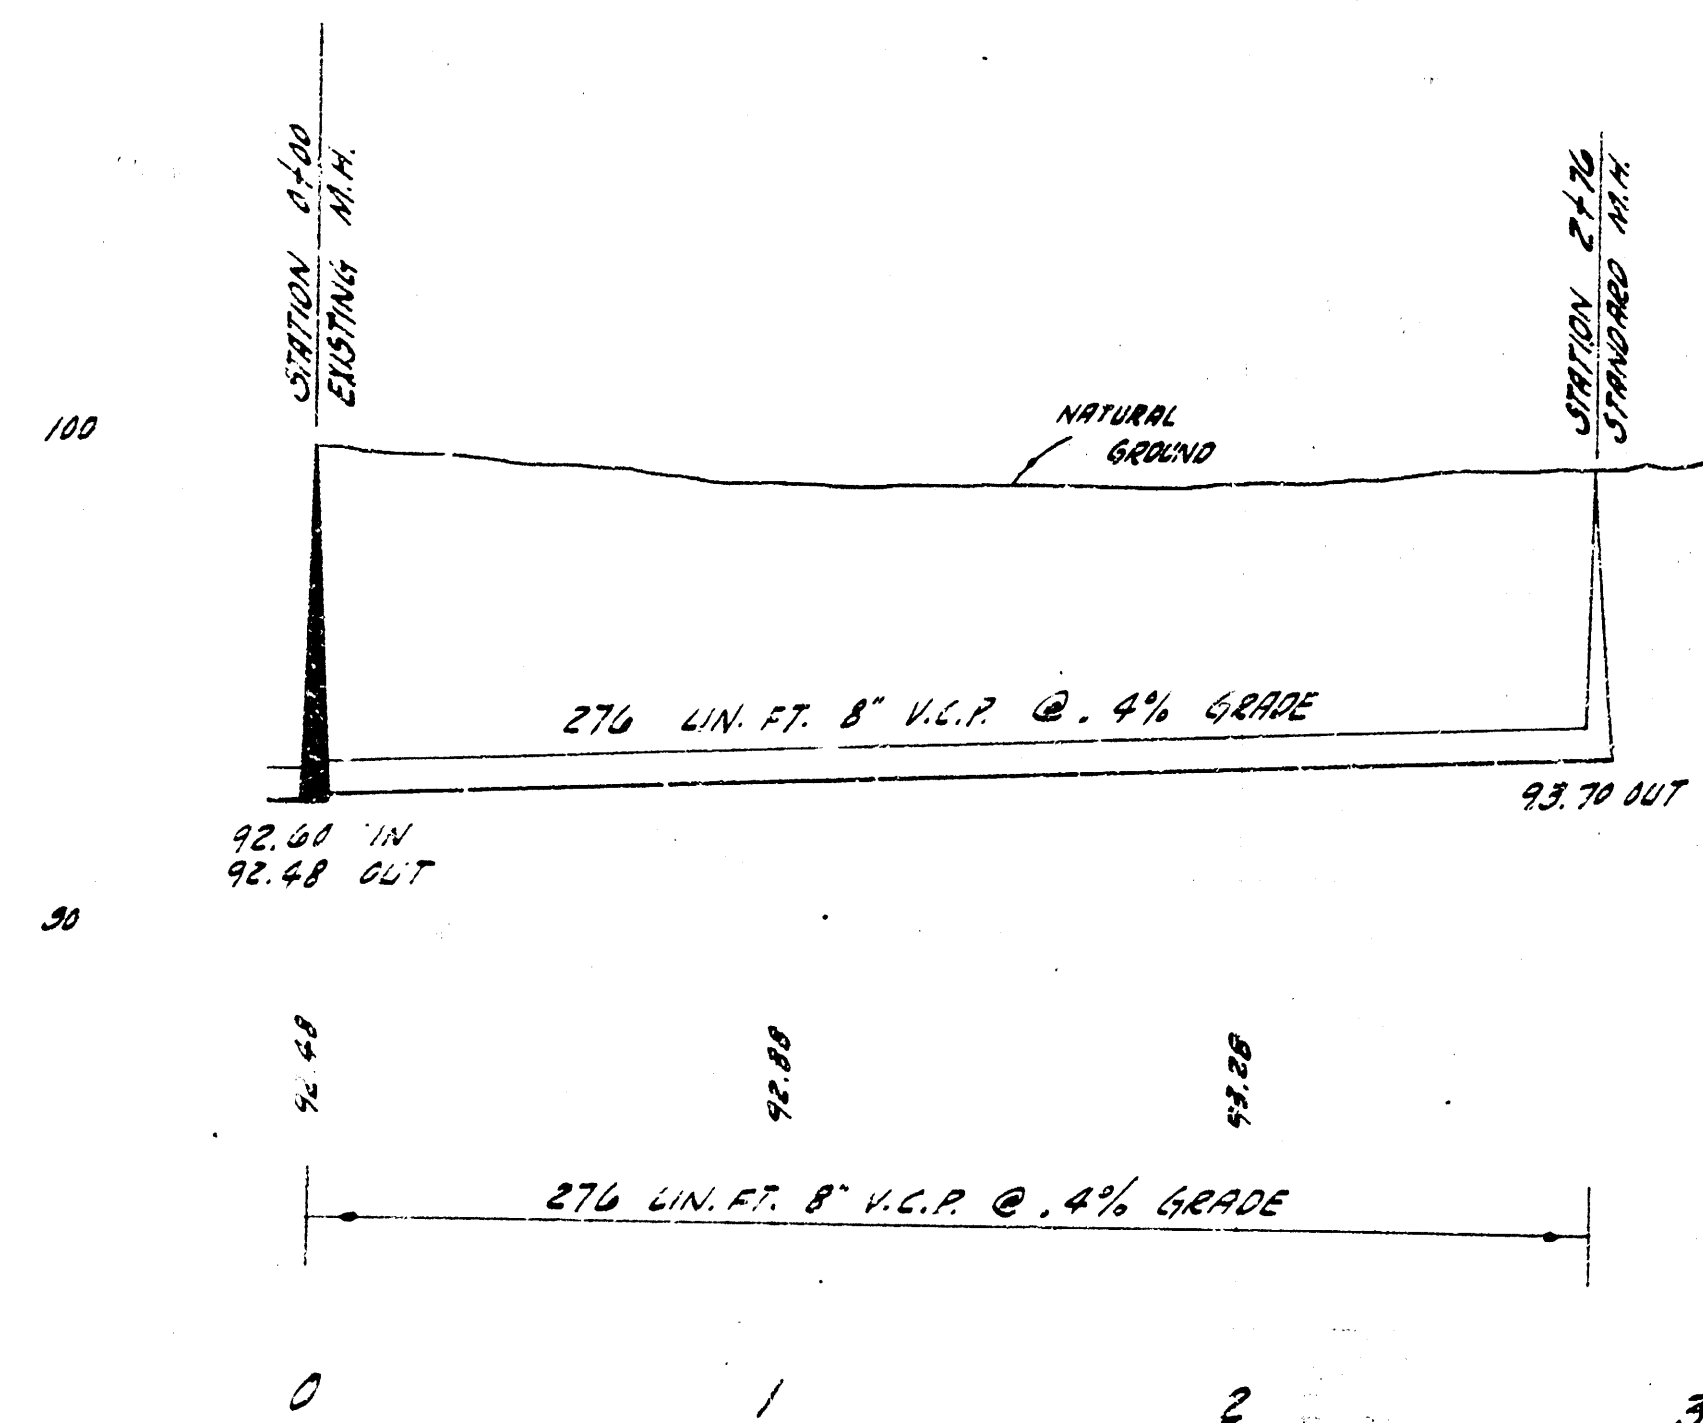


LATERAL 11 SUBMAIN 4 SAN SEWER 22
CITY OF WICHITA, KANSAS
B.E. SMITH CITY ENGINEER
PROJECT NO. C28-63 DATE FEB. 1959

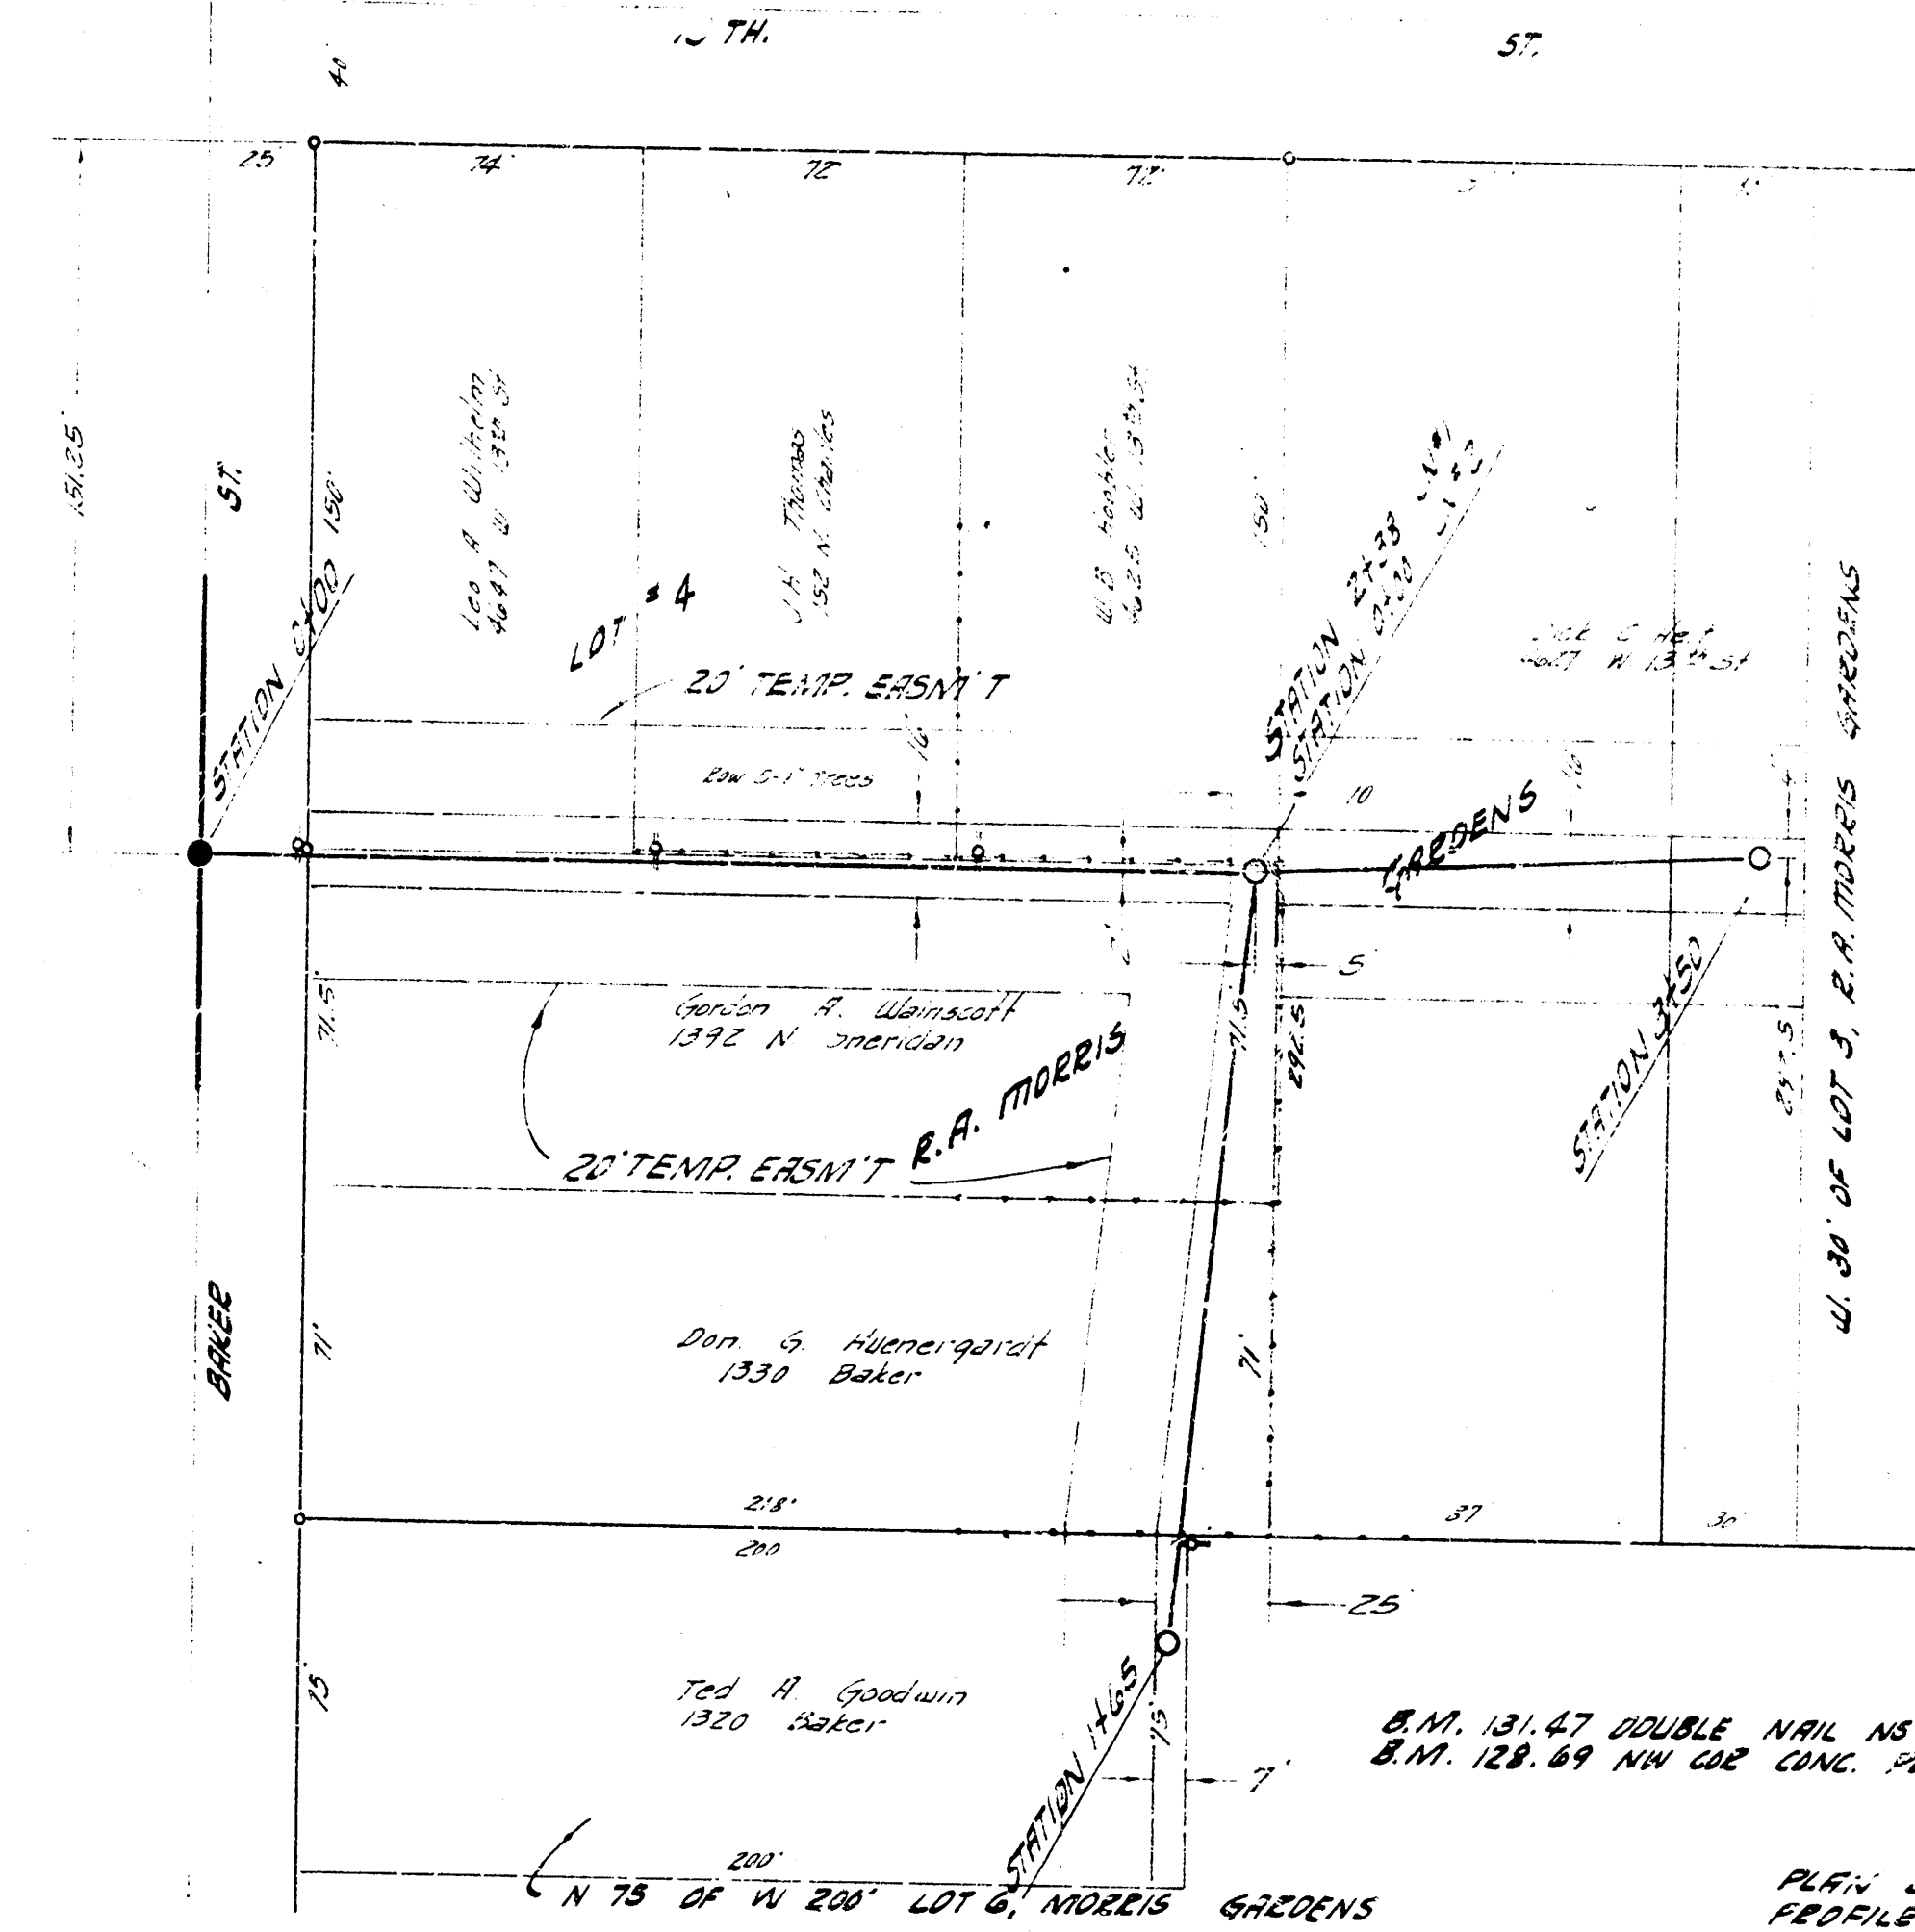

B.M. 131.47 DOUBLE NAIL NO TELE POLE E. BRIDGE 48'S 11TH.
B.M. 128.89 NW COR CONC. PA. NO. 1330 BRIDGE.

PLAN SCALE 1"=40'
PROFILE SCALE 1"=40' HORIZ, 1"=4' VERTICAL.

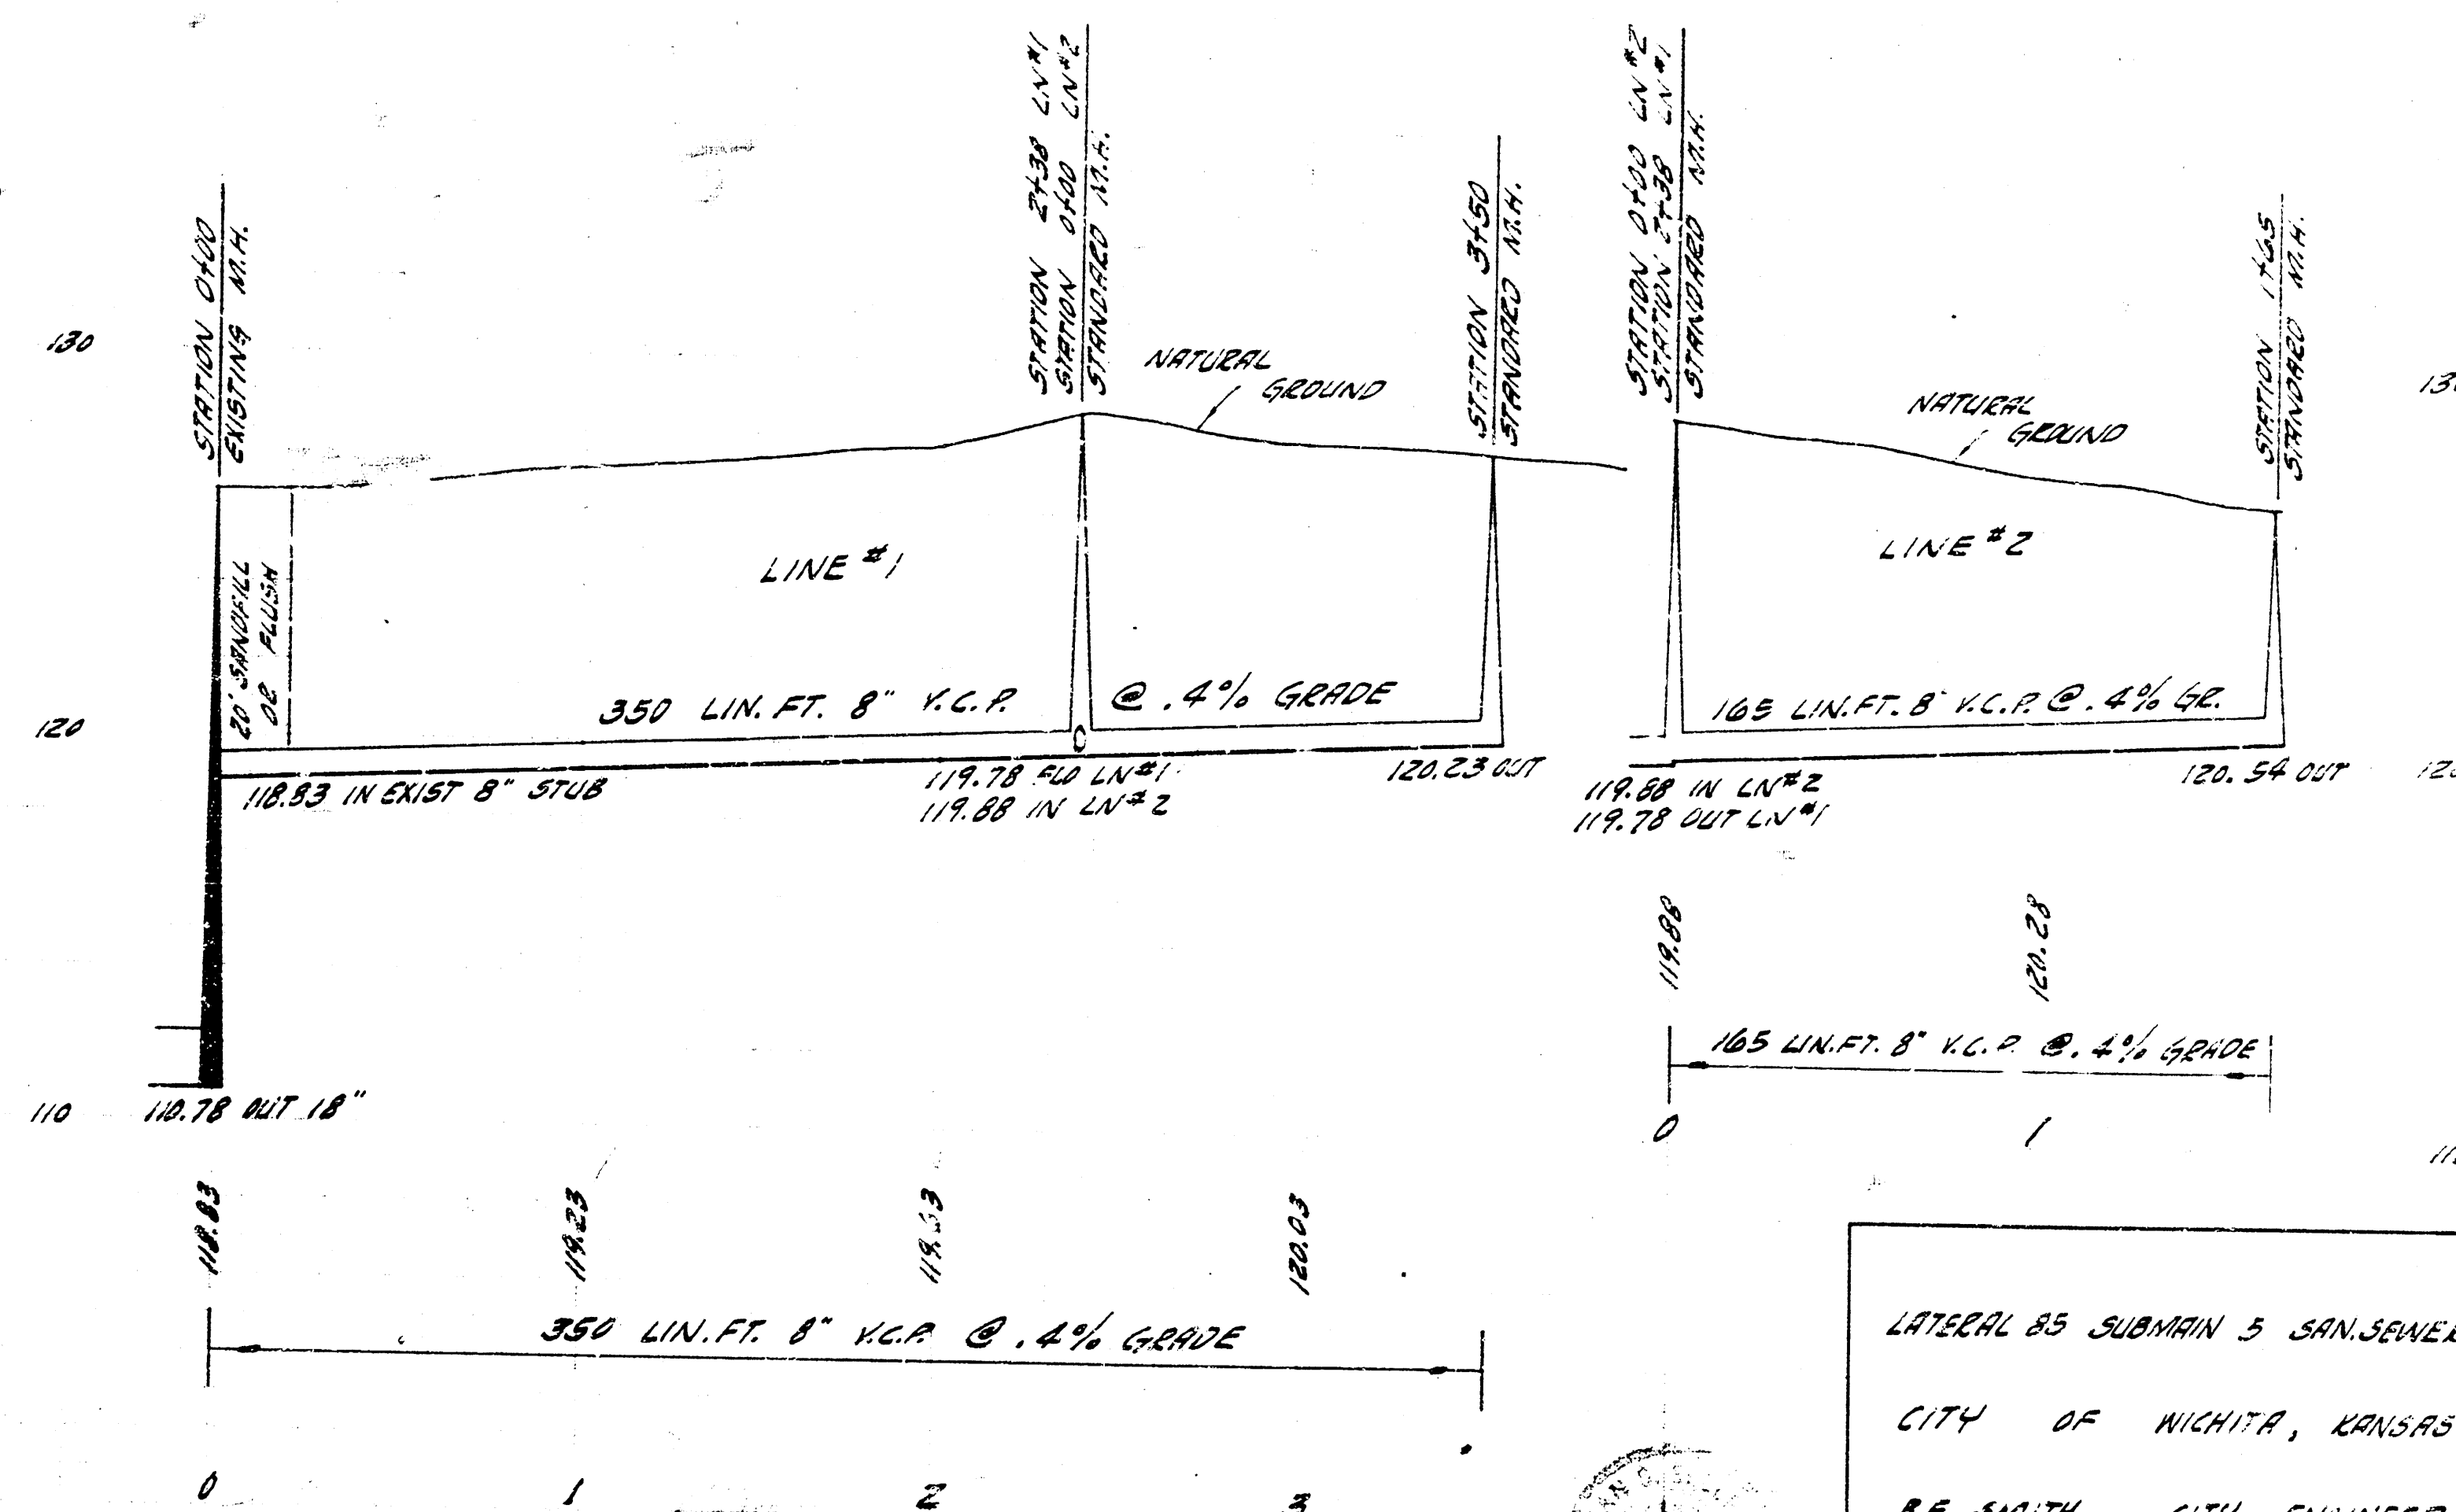

LATERAL 85 SUBMAIN 5 SAN SEWER 22
CITY OF WICHITA, KANSAS
B.E. SMITH CITY ENGINEER
PROJECT NO. C28-103 DATE APRIL 1959