

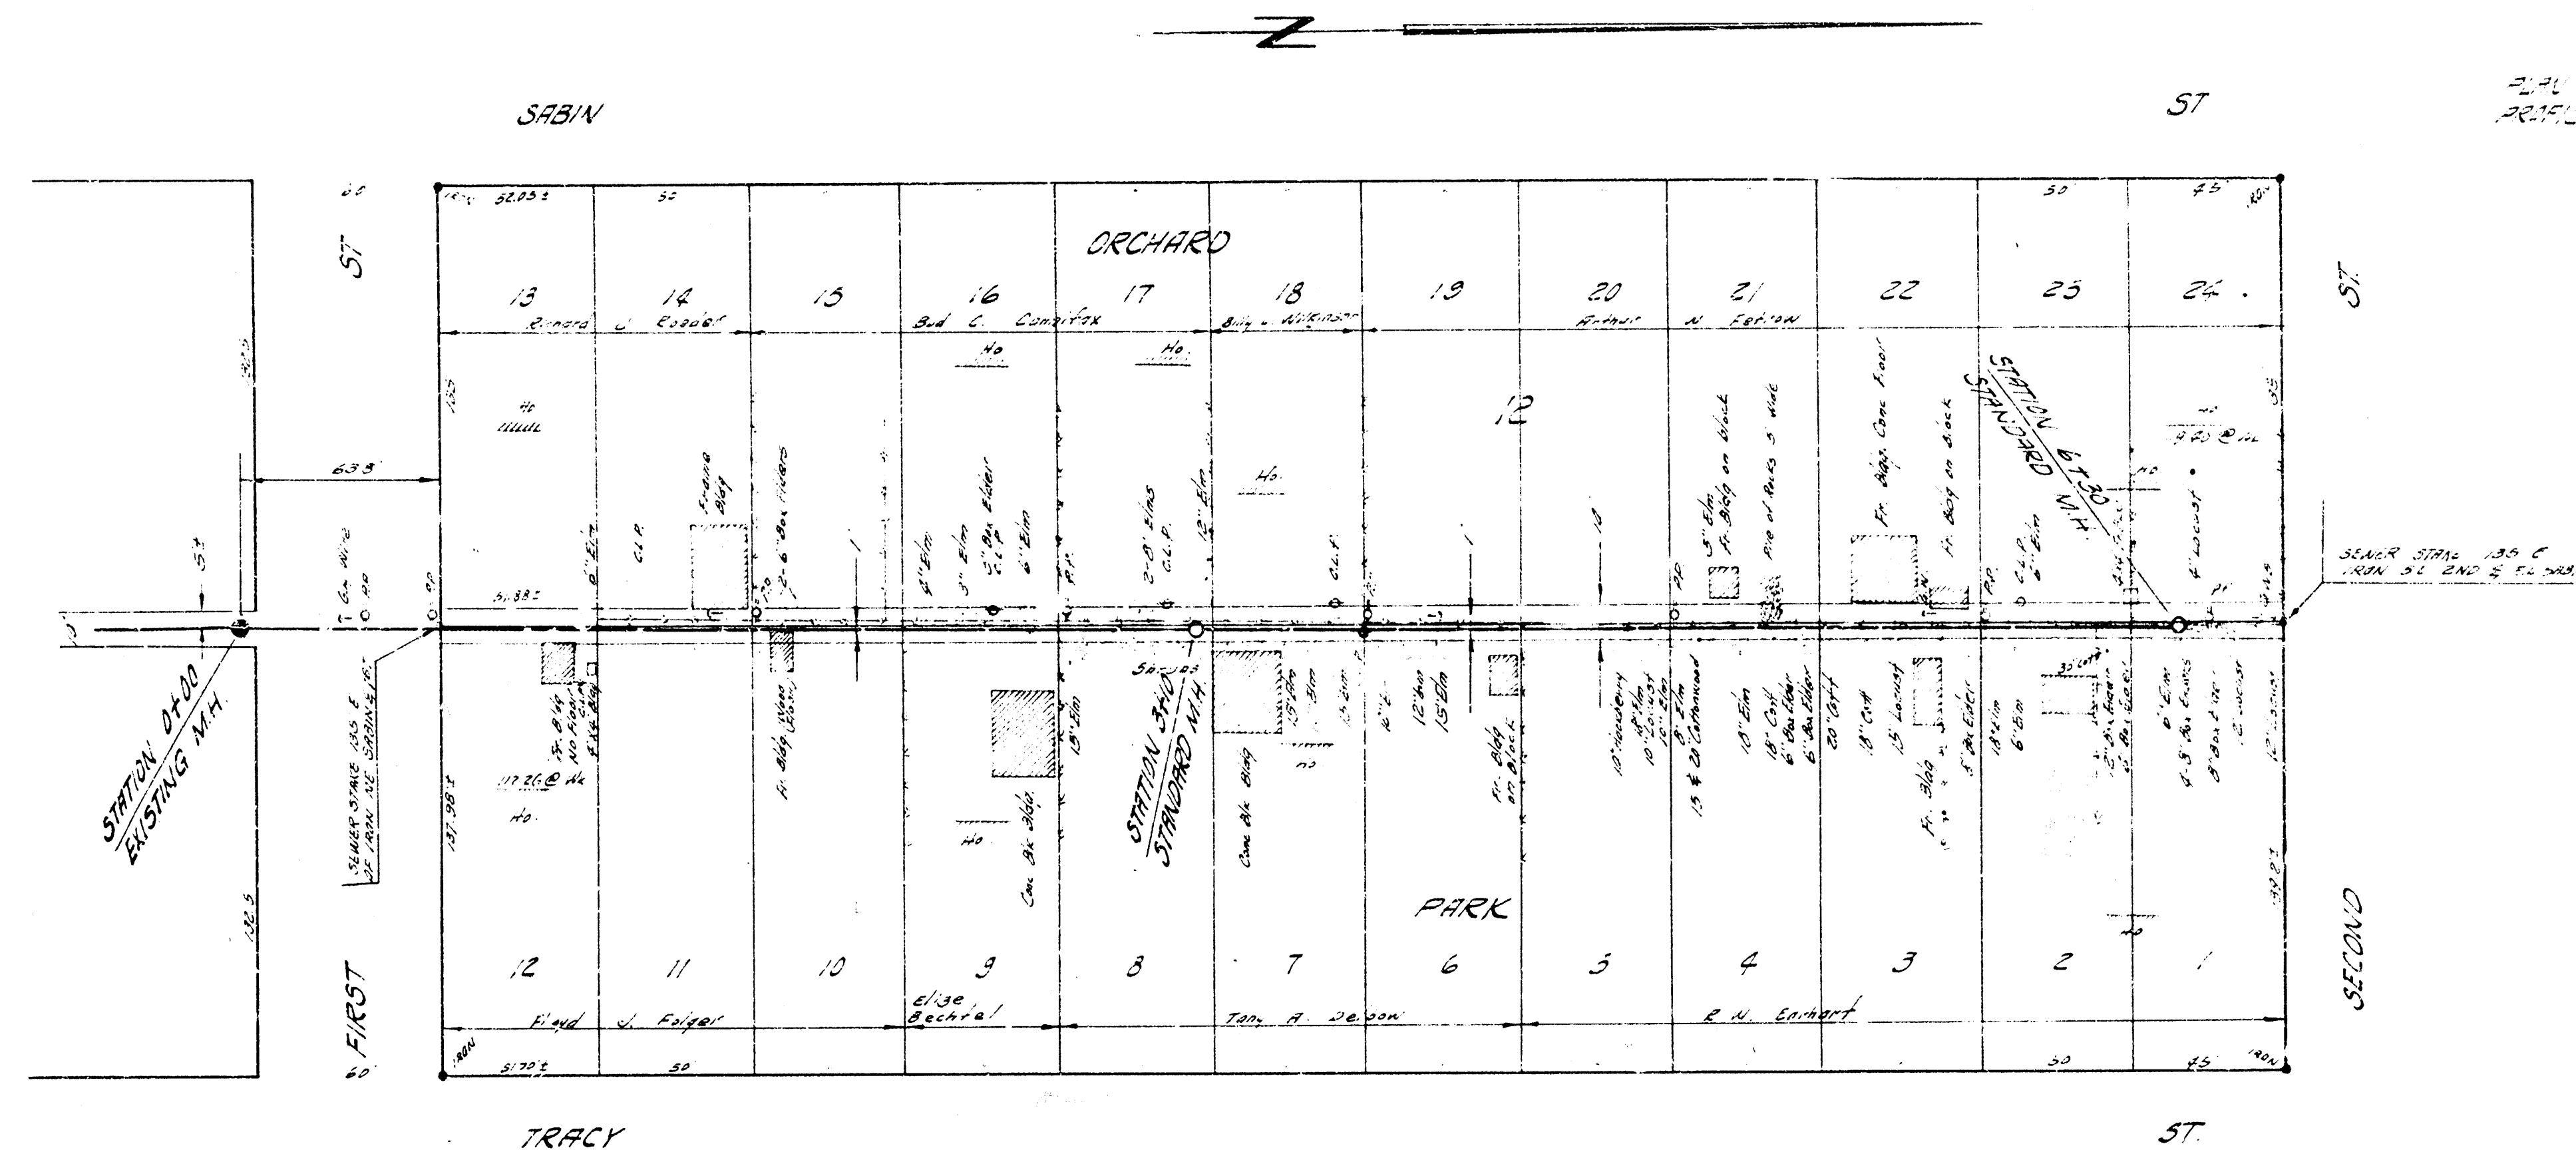


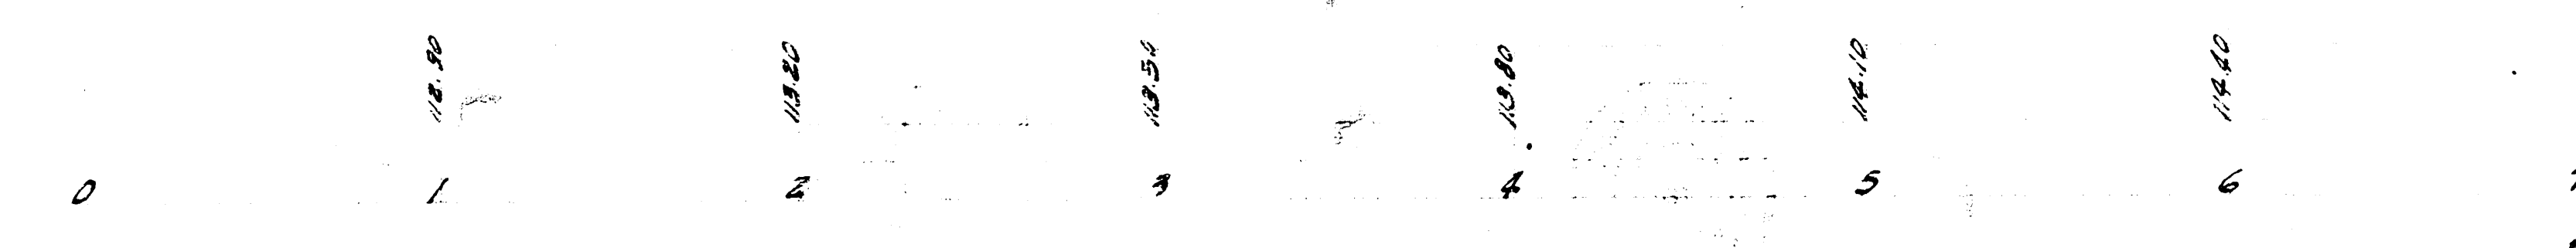

PLAN SCALE 1" = 40'

B.M. 112.60 STANDARD V.C.P. WEST 4' 2" 1/2  
B.M. 120.43 DOUBLE WAKE E.S. PAVE N.S. END 153' E OF 10013

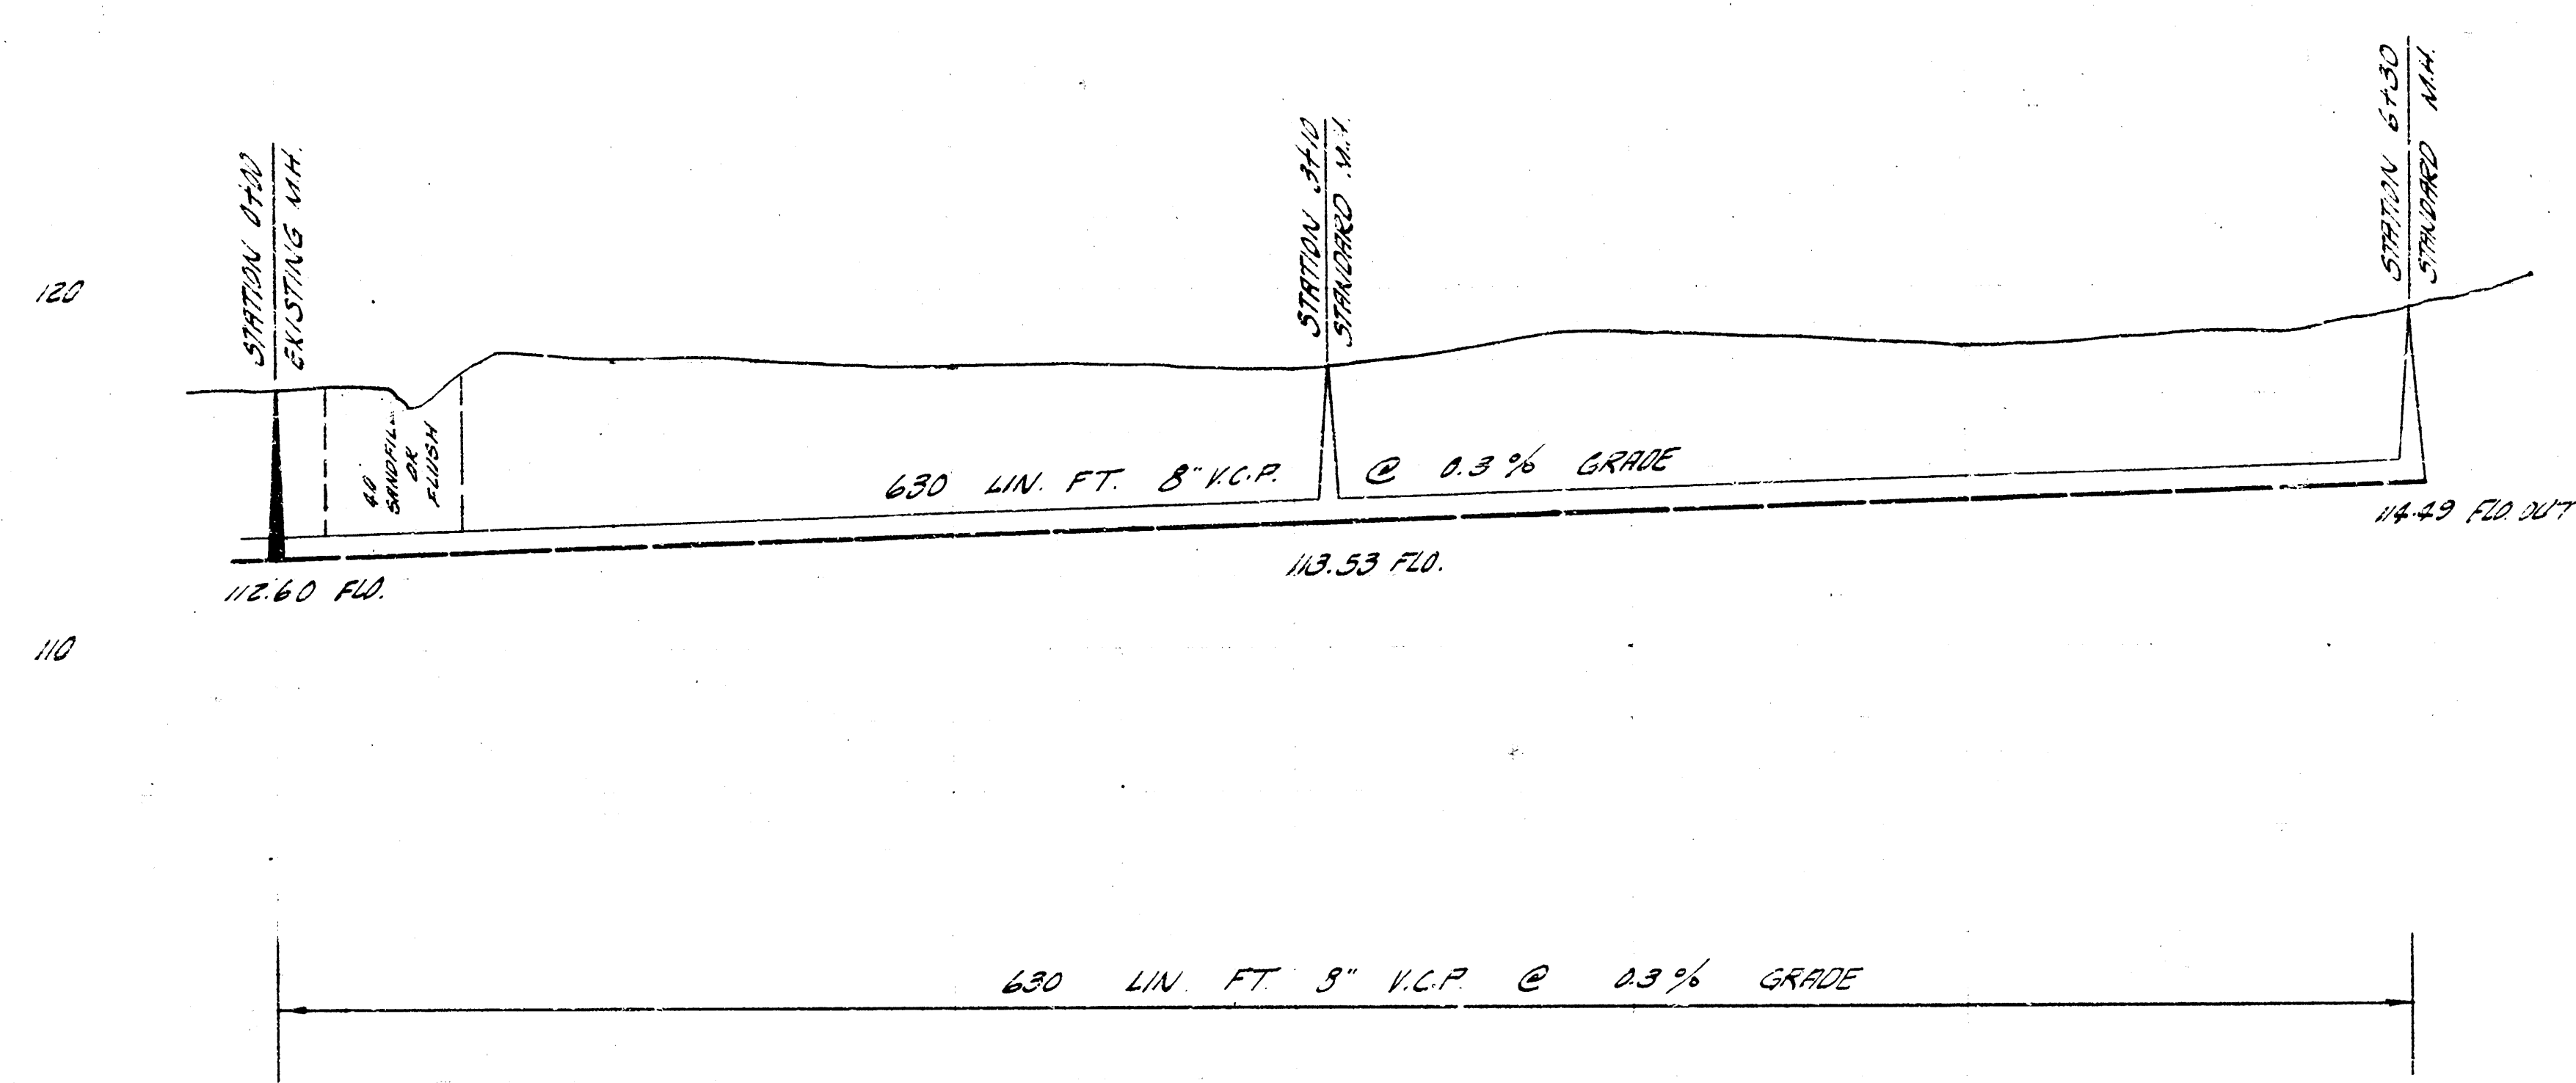

LATERAL 103 SUB 3 5.5.22  
CITY OF WICHITA, KANSAS  
B.E. SMITH, CITY ENGINEER  
PROJ. NO. 629-D DATE, APRIL 1959