




SCALE 1"=40'

B.M. 127.16 DOUBLE SPILE TP SE SMITH & ROBINSON
PLAN SCALE 1"=40'
PROFILE SCALE 1"=40' HOR. 1"=4' VERT.

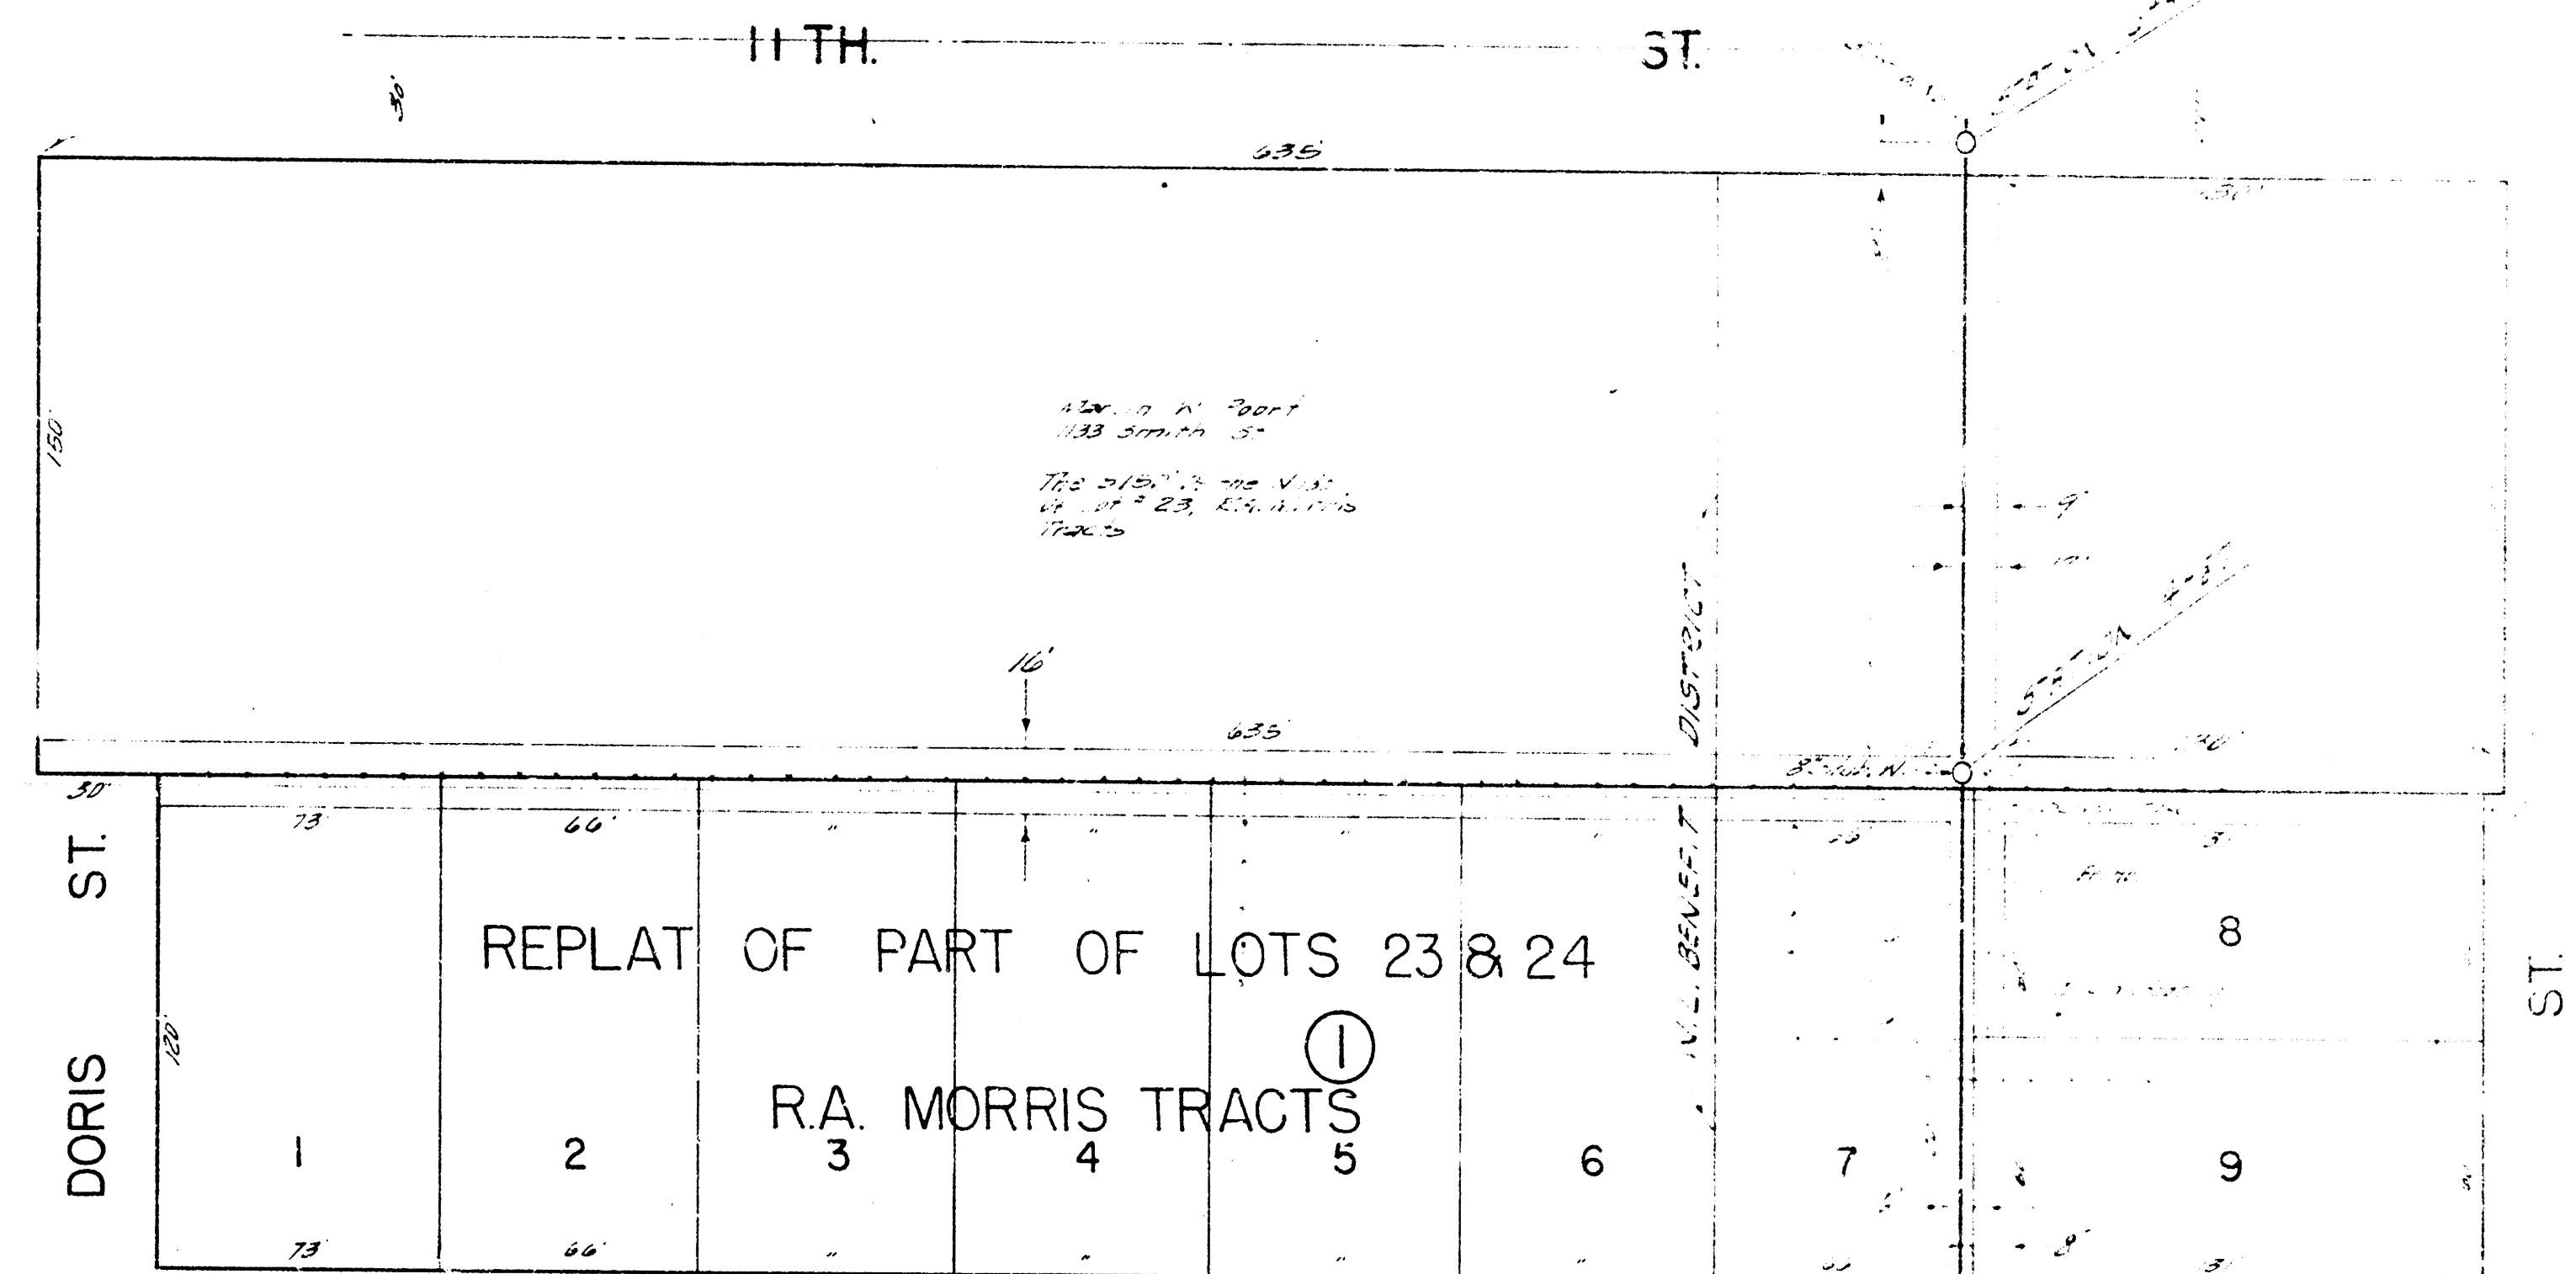

MEMORY

NOTE: REPLACE FENCES

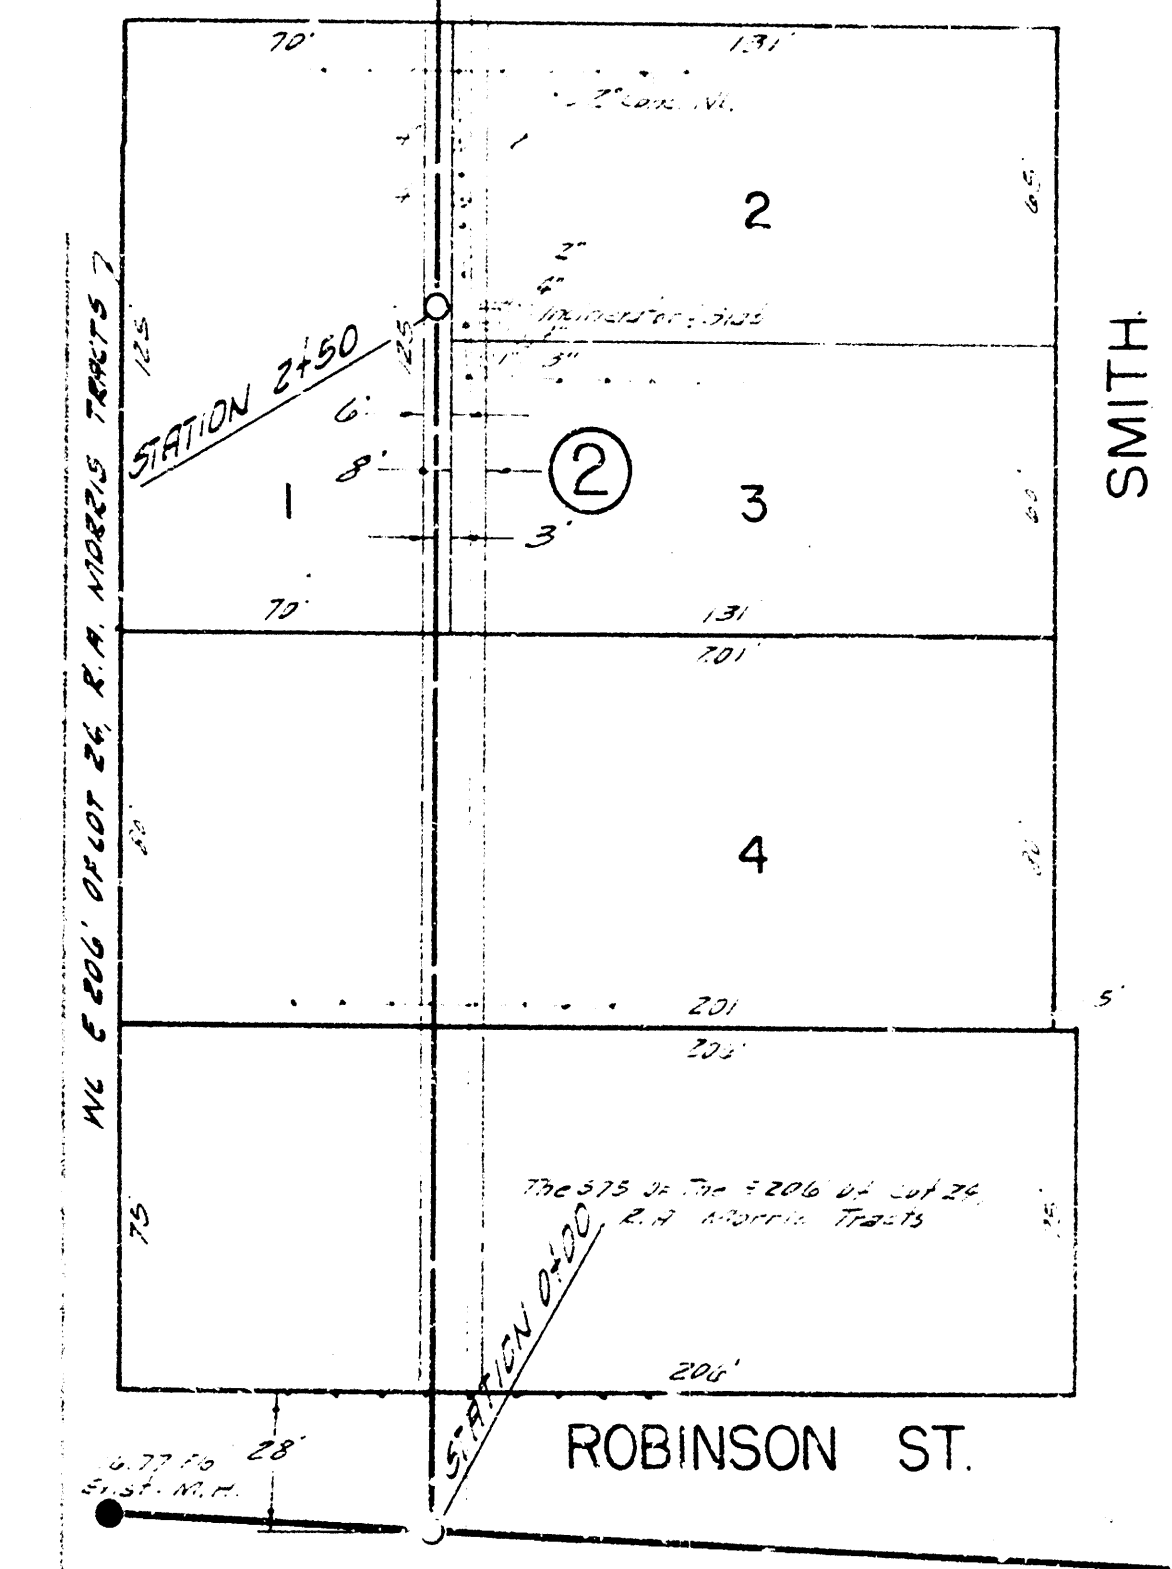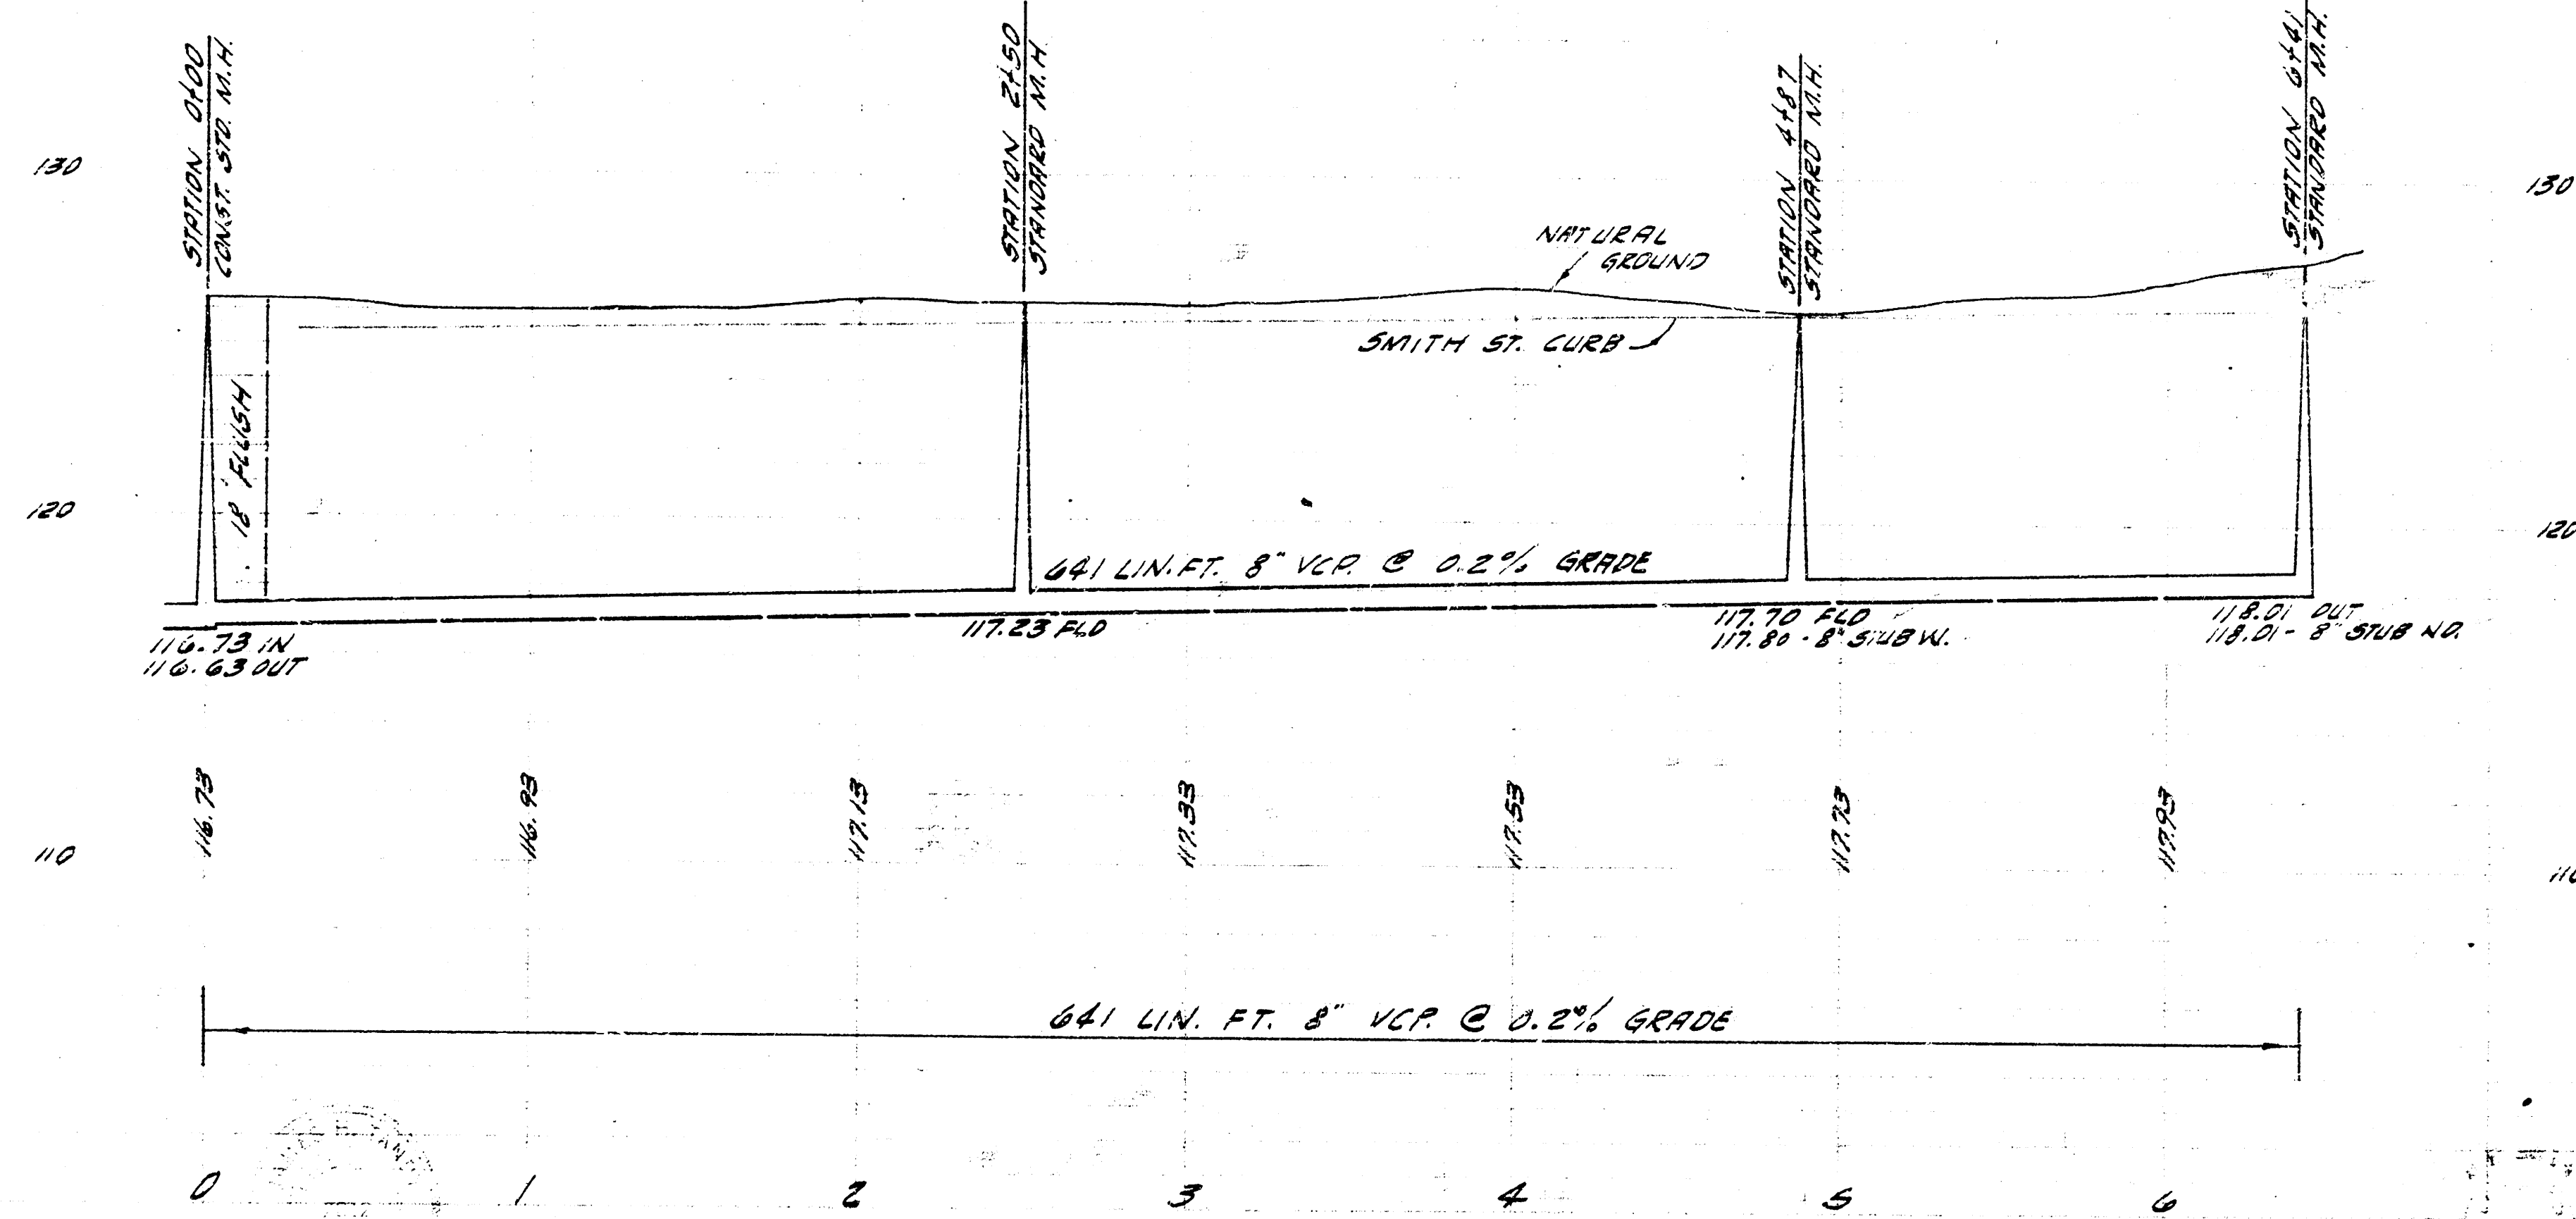

LATERAL 116 SUB S SAN SEWER 22
CITY OF WICHITA, KANSAS
B.E. SMITH CITY ENGINEER
PROJ. NO. C29-61 DATE: FEB. 1963