



Surveyed by Hanson November 14, 35
 Plan by Sellers
 Checked Date Mar. 1956

B.M. 124.04 N. Rim M.H. 0+00

B.M. 118.44 Street Bench N.S.P.P., S.S. 2nd, E.L. Tenth N.

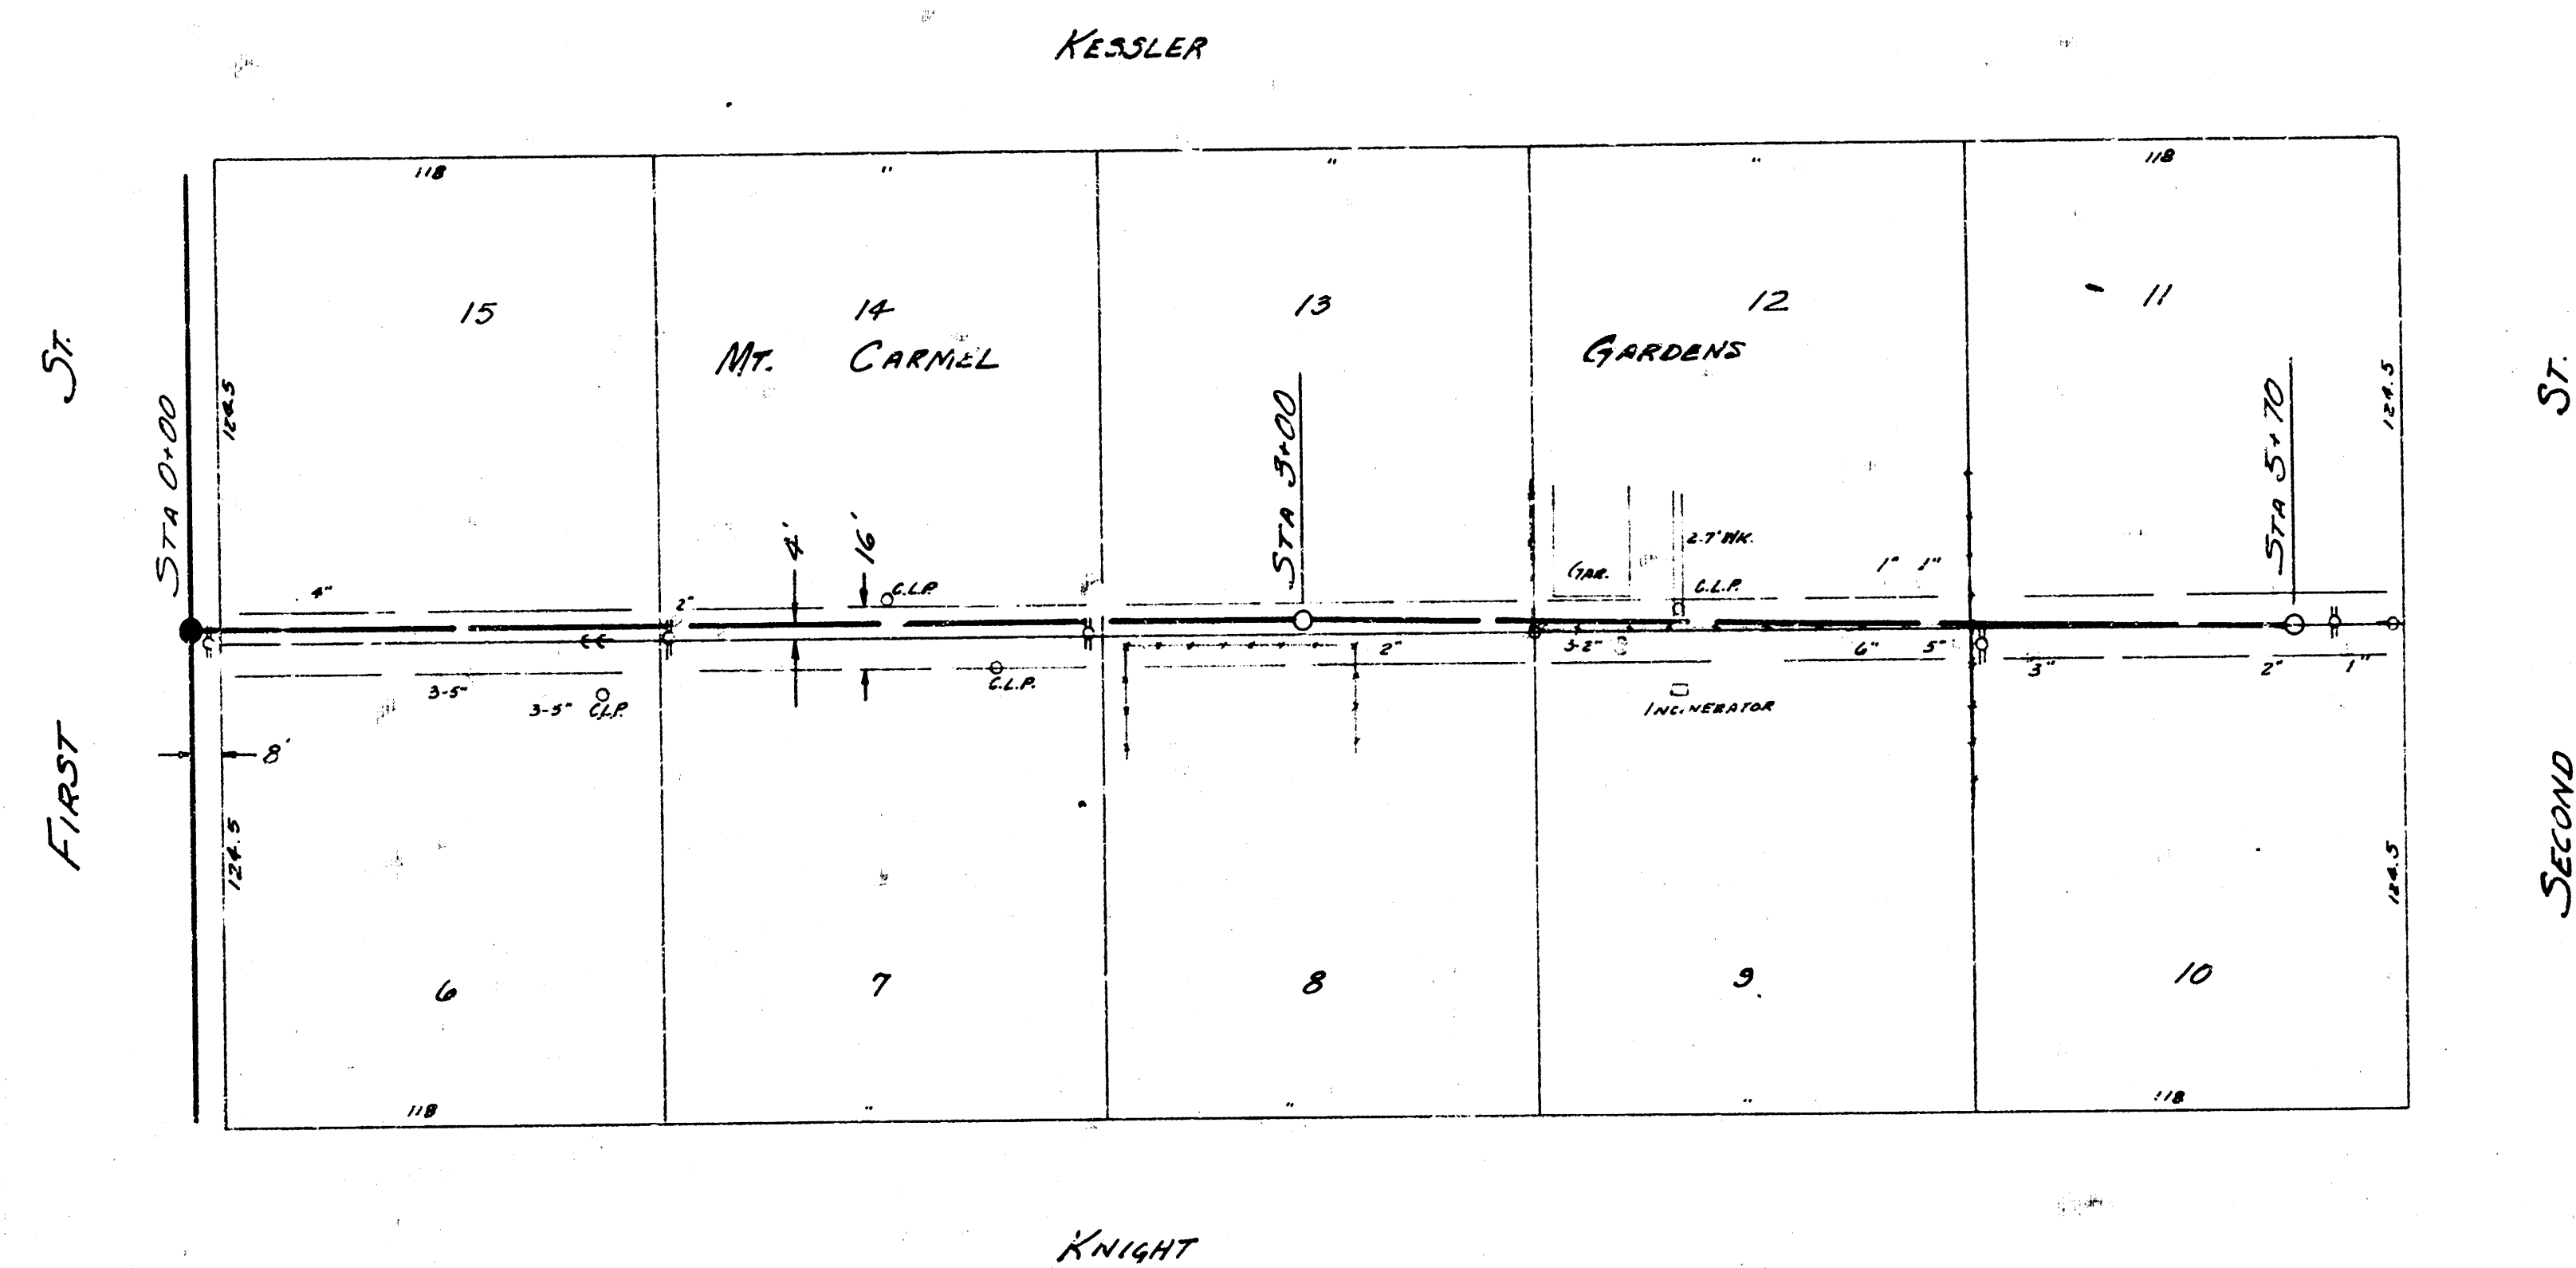

Plan Scale 1"=40'
 Profile Scale 1"=40' Hor. 1"=4' Vertical

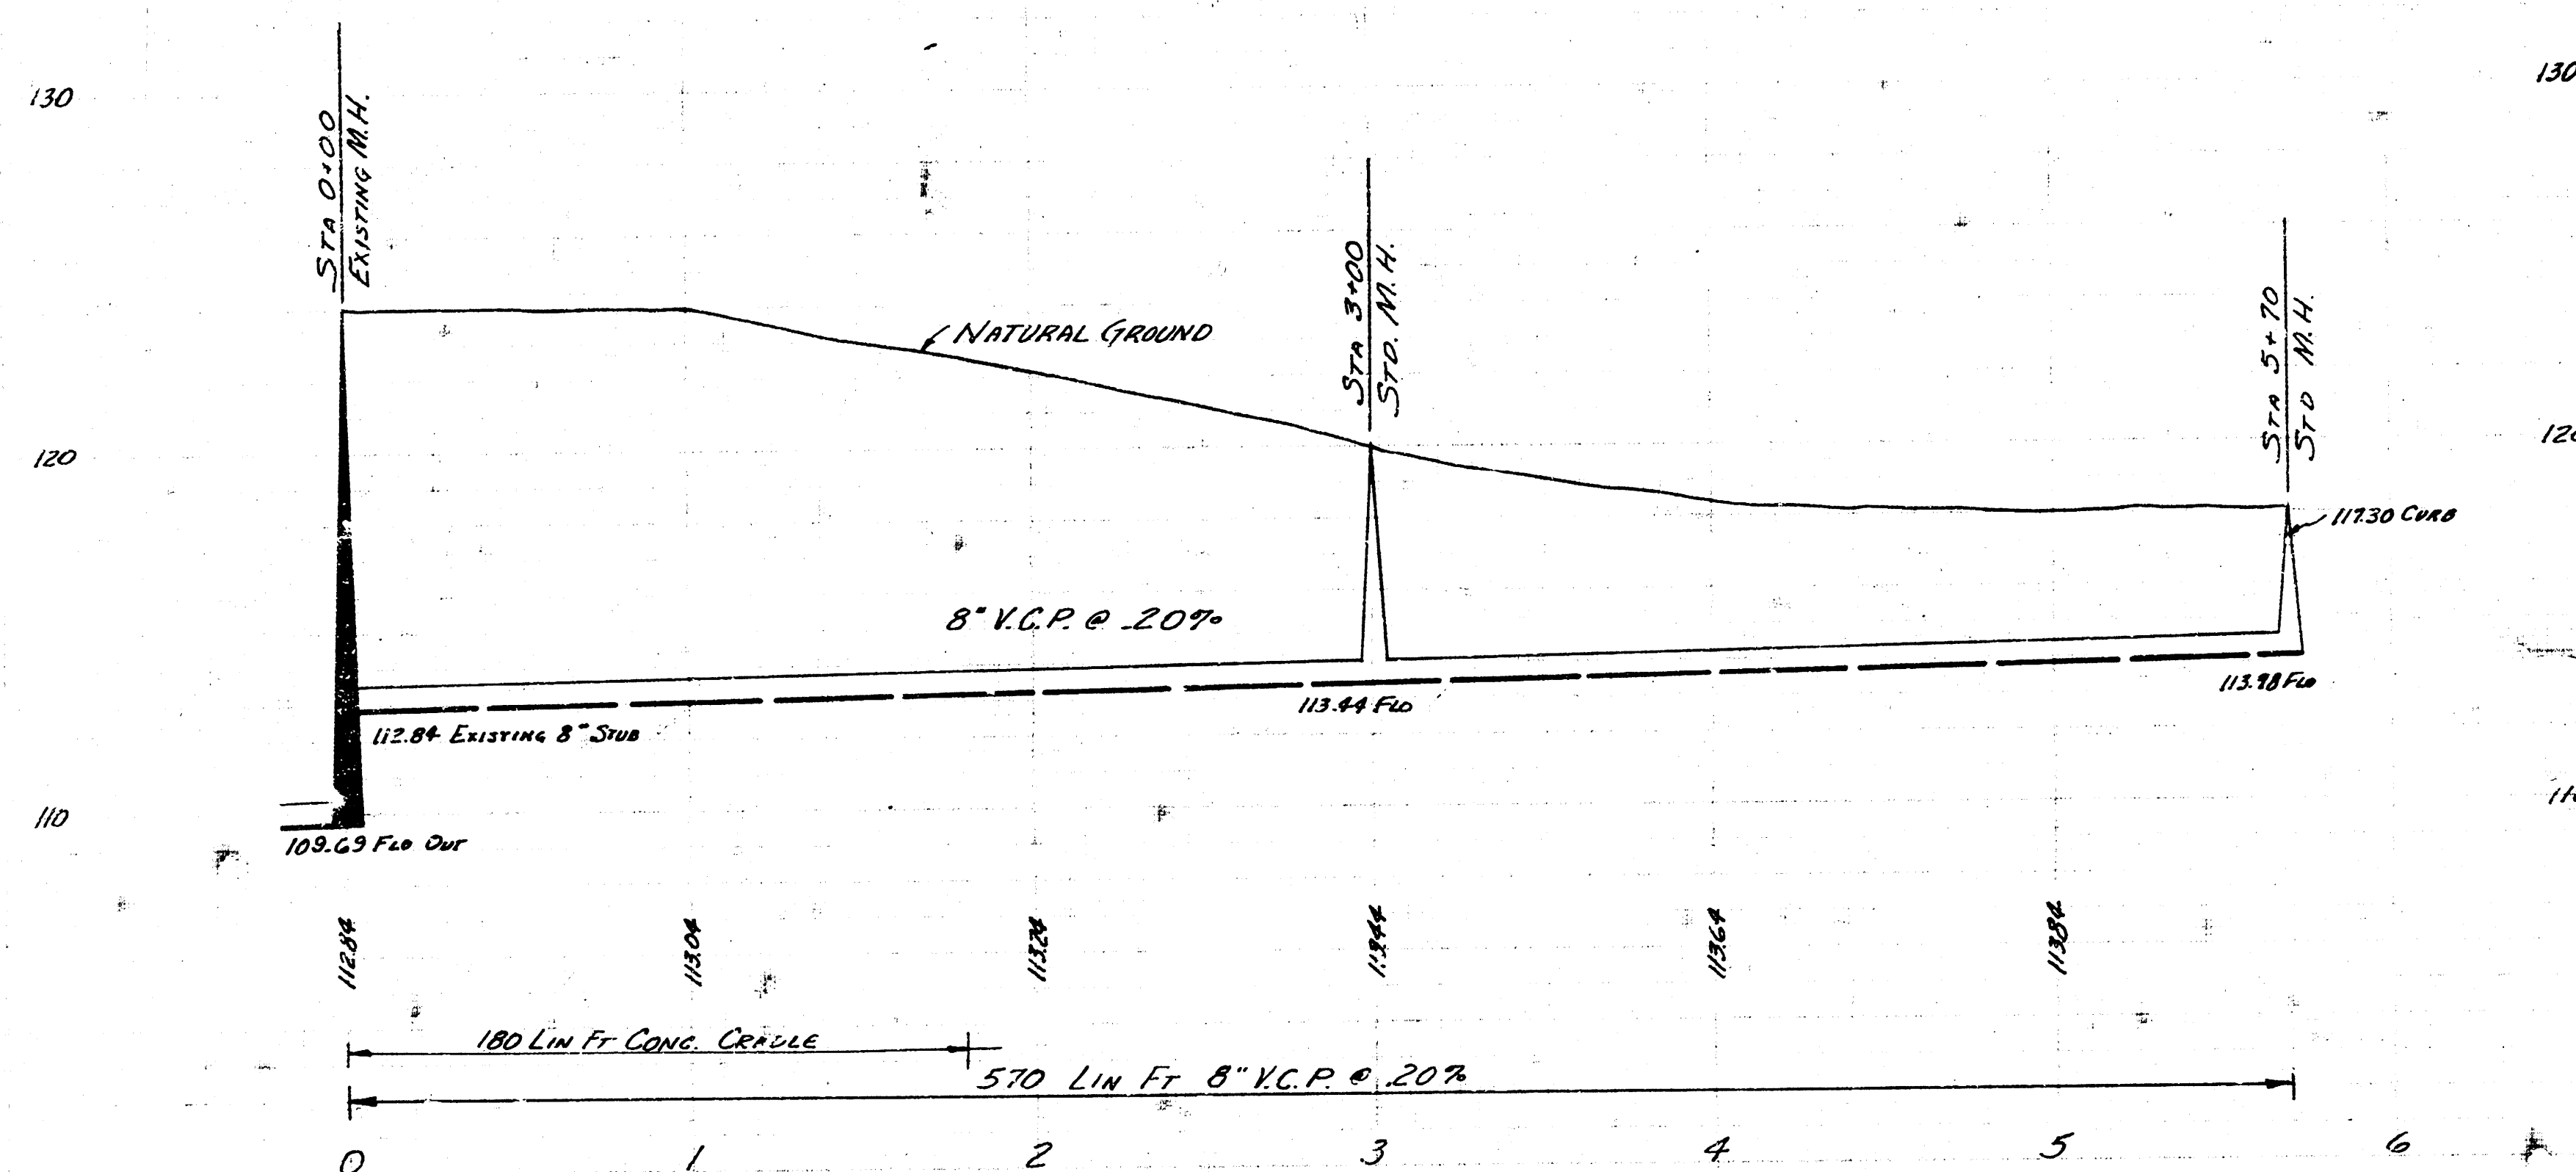

LAT. 3 SUB. 6 SAN. SEWER 22
 CITY OF WICHITA, KANSAS
 B.E. SMITH CITY ENGINEER
 MARCH 1956 PROJECT No. C26-15