

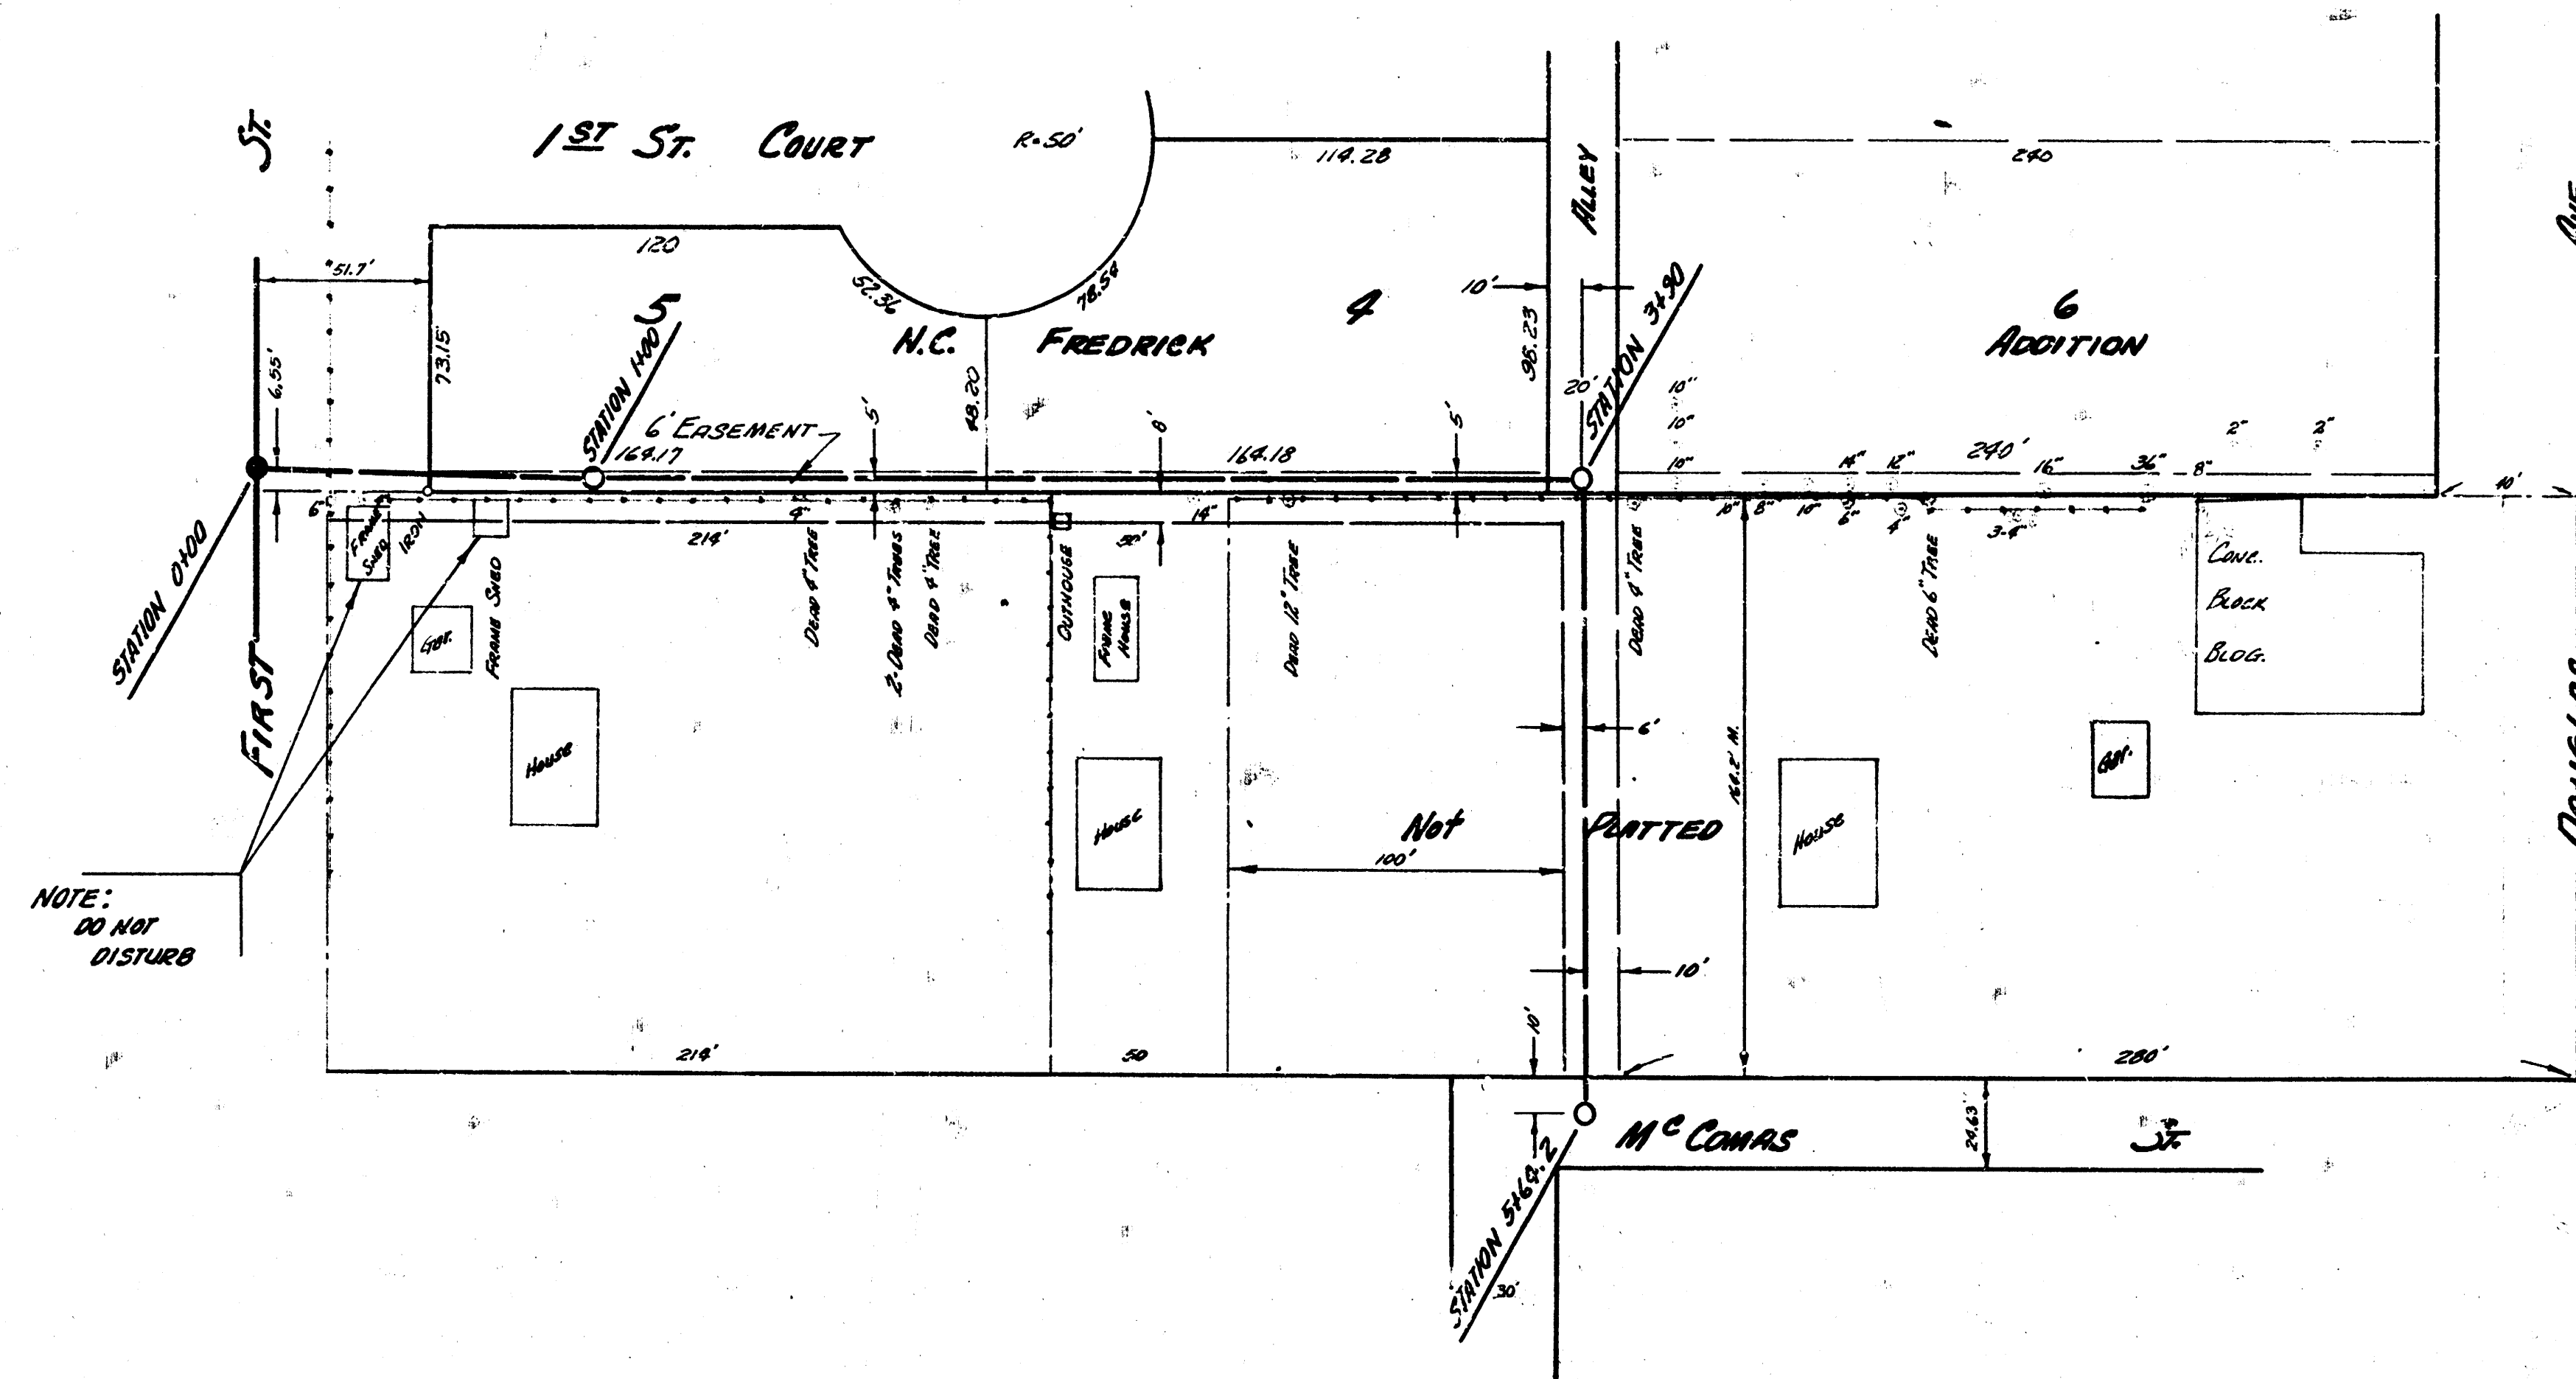
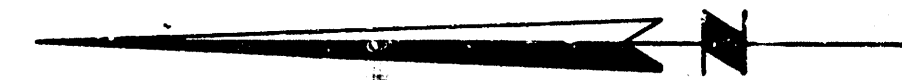


Survey by Hanson Box 11143
 Denny Co. T. Denny
 Chas. Co. Denny

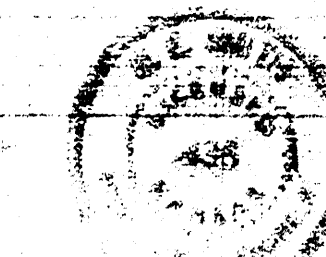

B.M. 117.97 So. Rim M.H. Sta 0+00
 B.M. 119.69 N.E. Cor. Nbs. 4 & Second

PLAN SCALE 1"=40'
 PROFILE SCALE 1"=40' HORIZ. 1"=4' VERTICAL

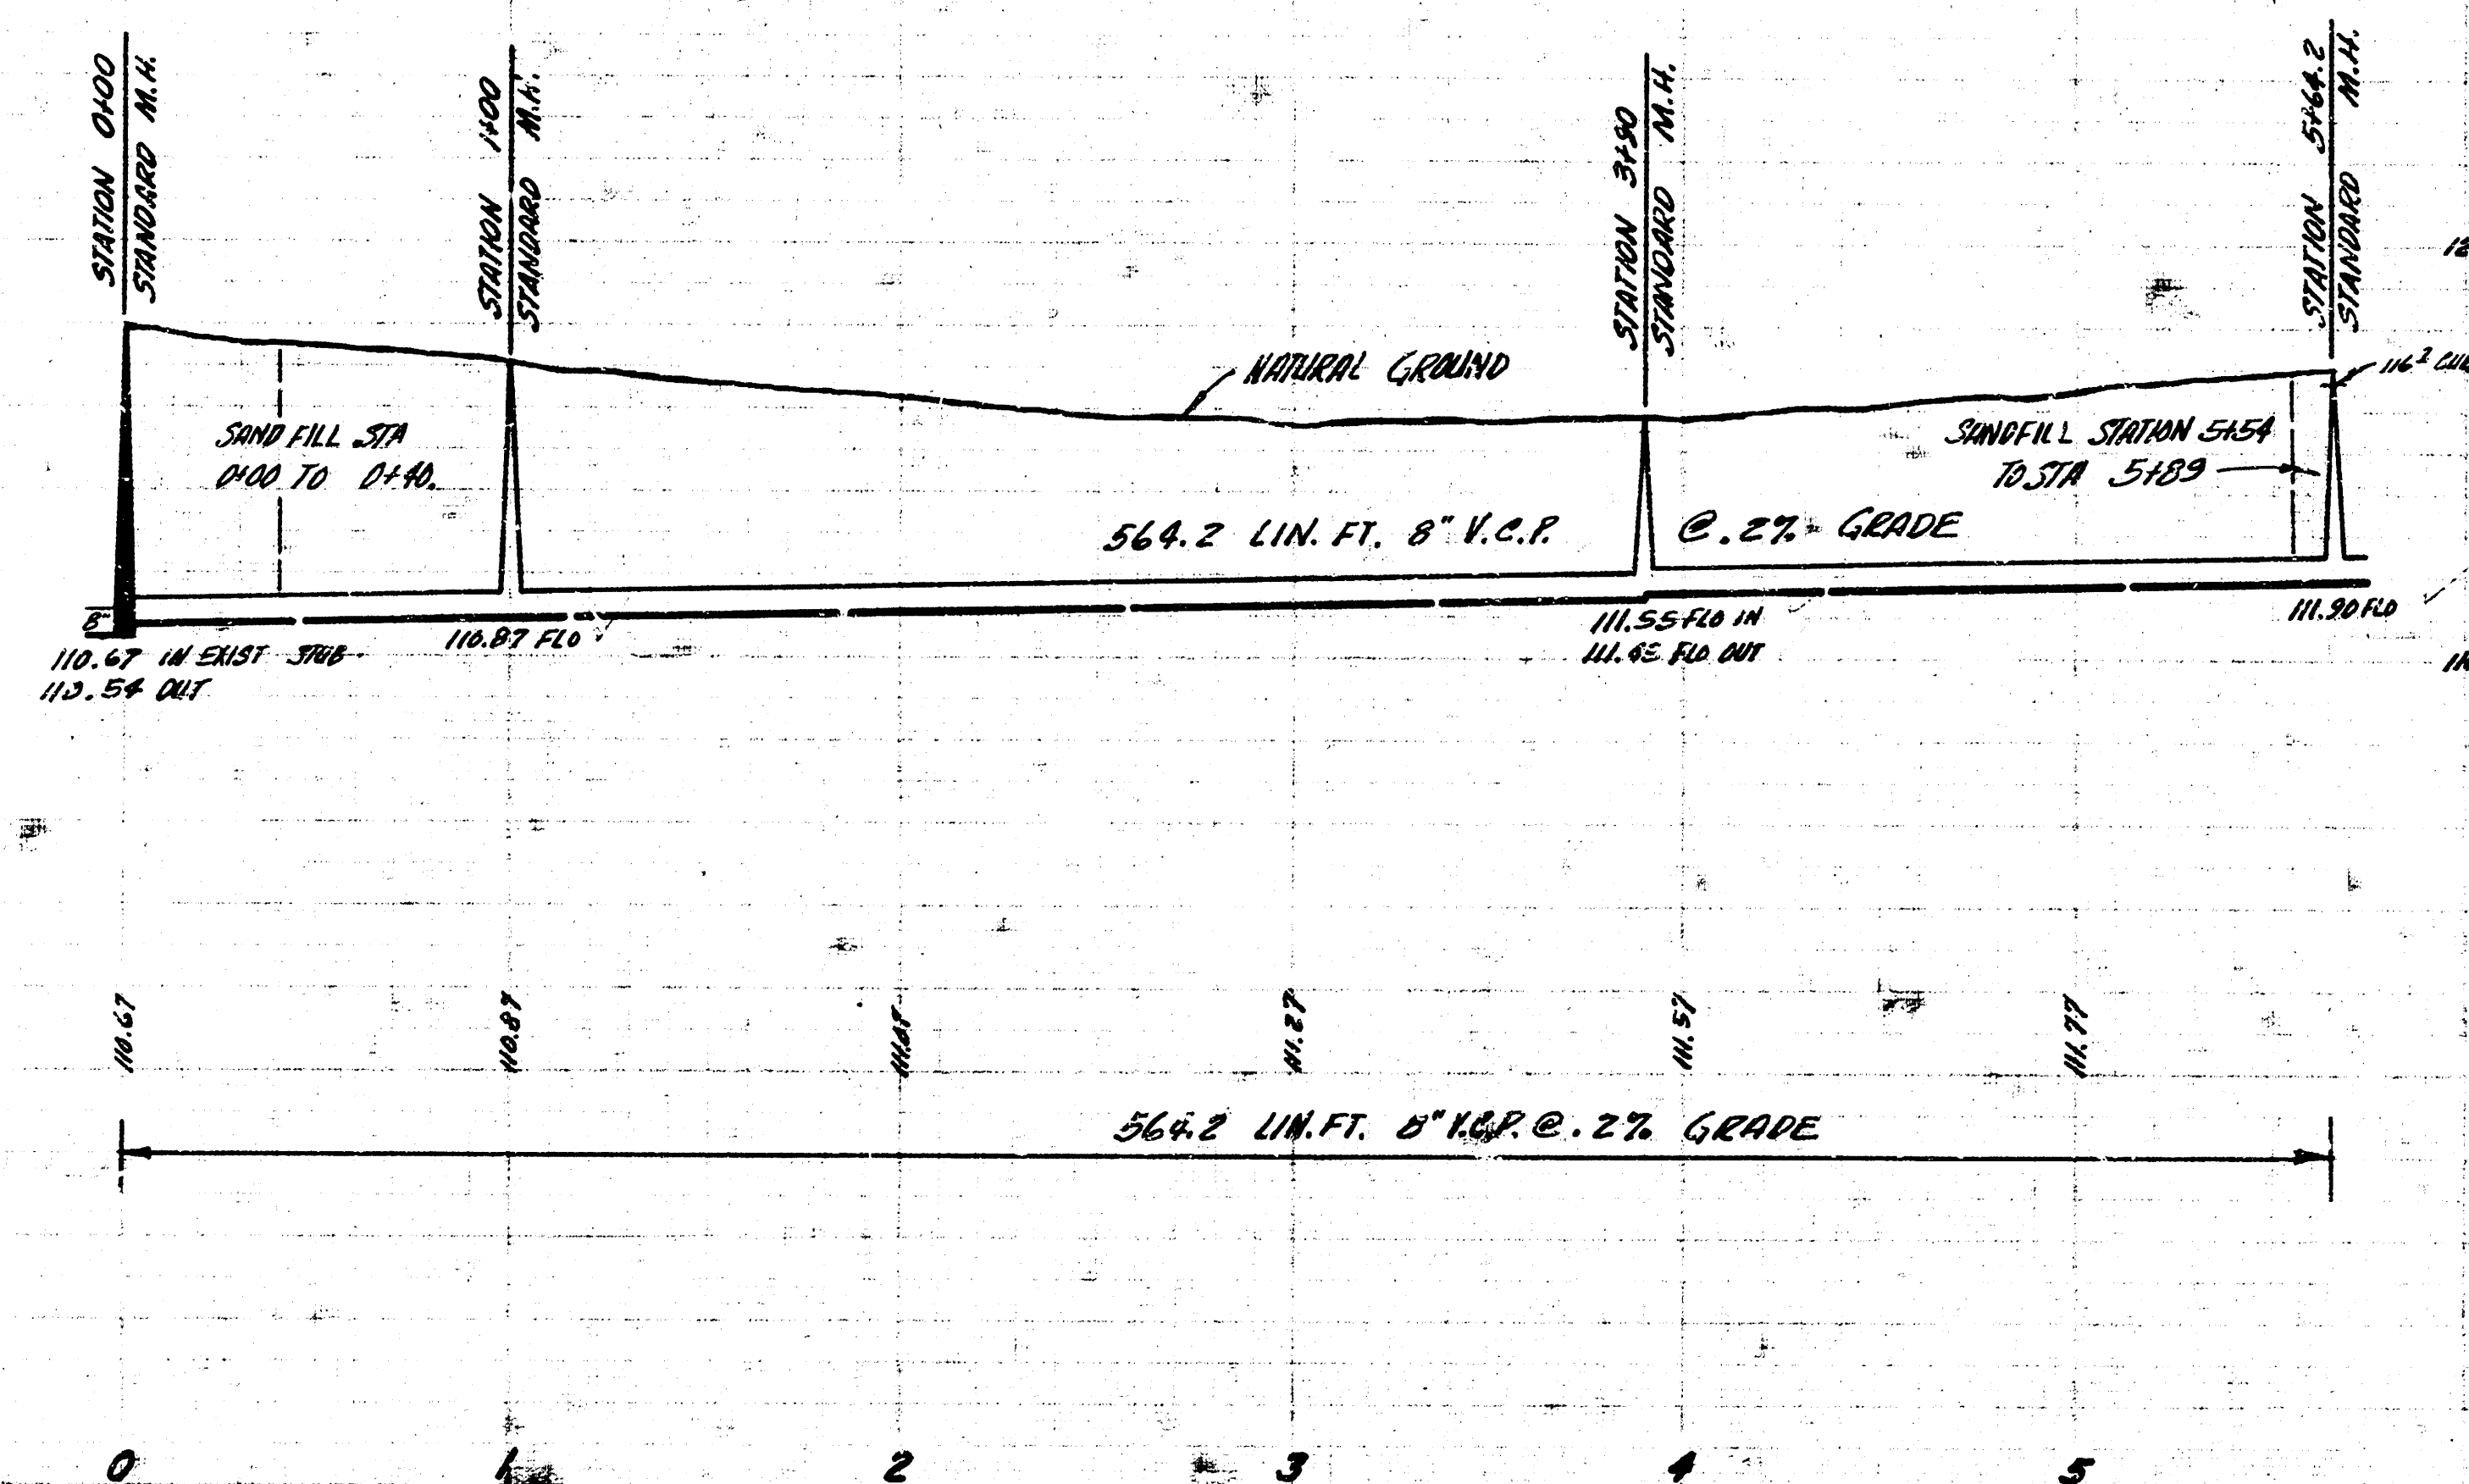

LAT. 4 SUB. 6 SAN. SEWER 22
 CITY OF WICHITA, KANSAS
 B.E. SMITH CITY ENGINEER
 APRIL 1957 P.C. No. C26-16 SHEET 10-2

