



SURVEY BY: HANSON
DRAWN BY: ARNEY
CHECKED BY:
DATE:

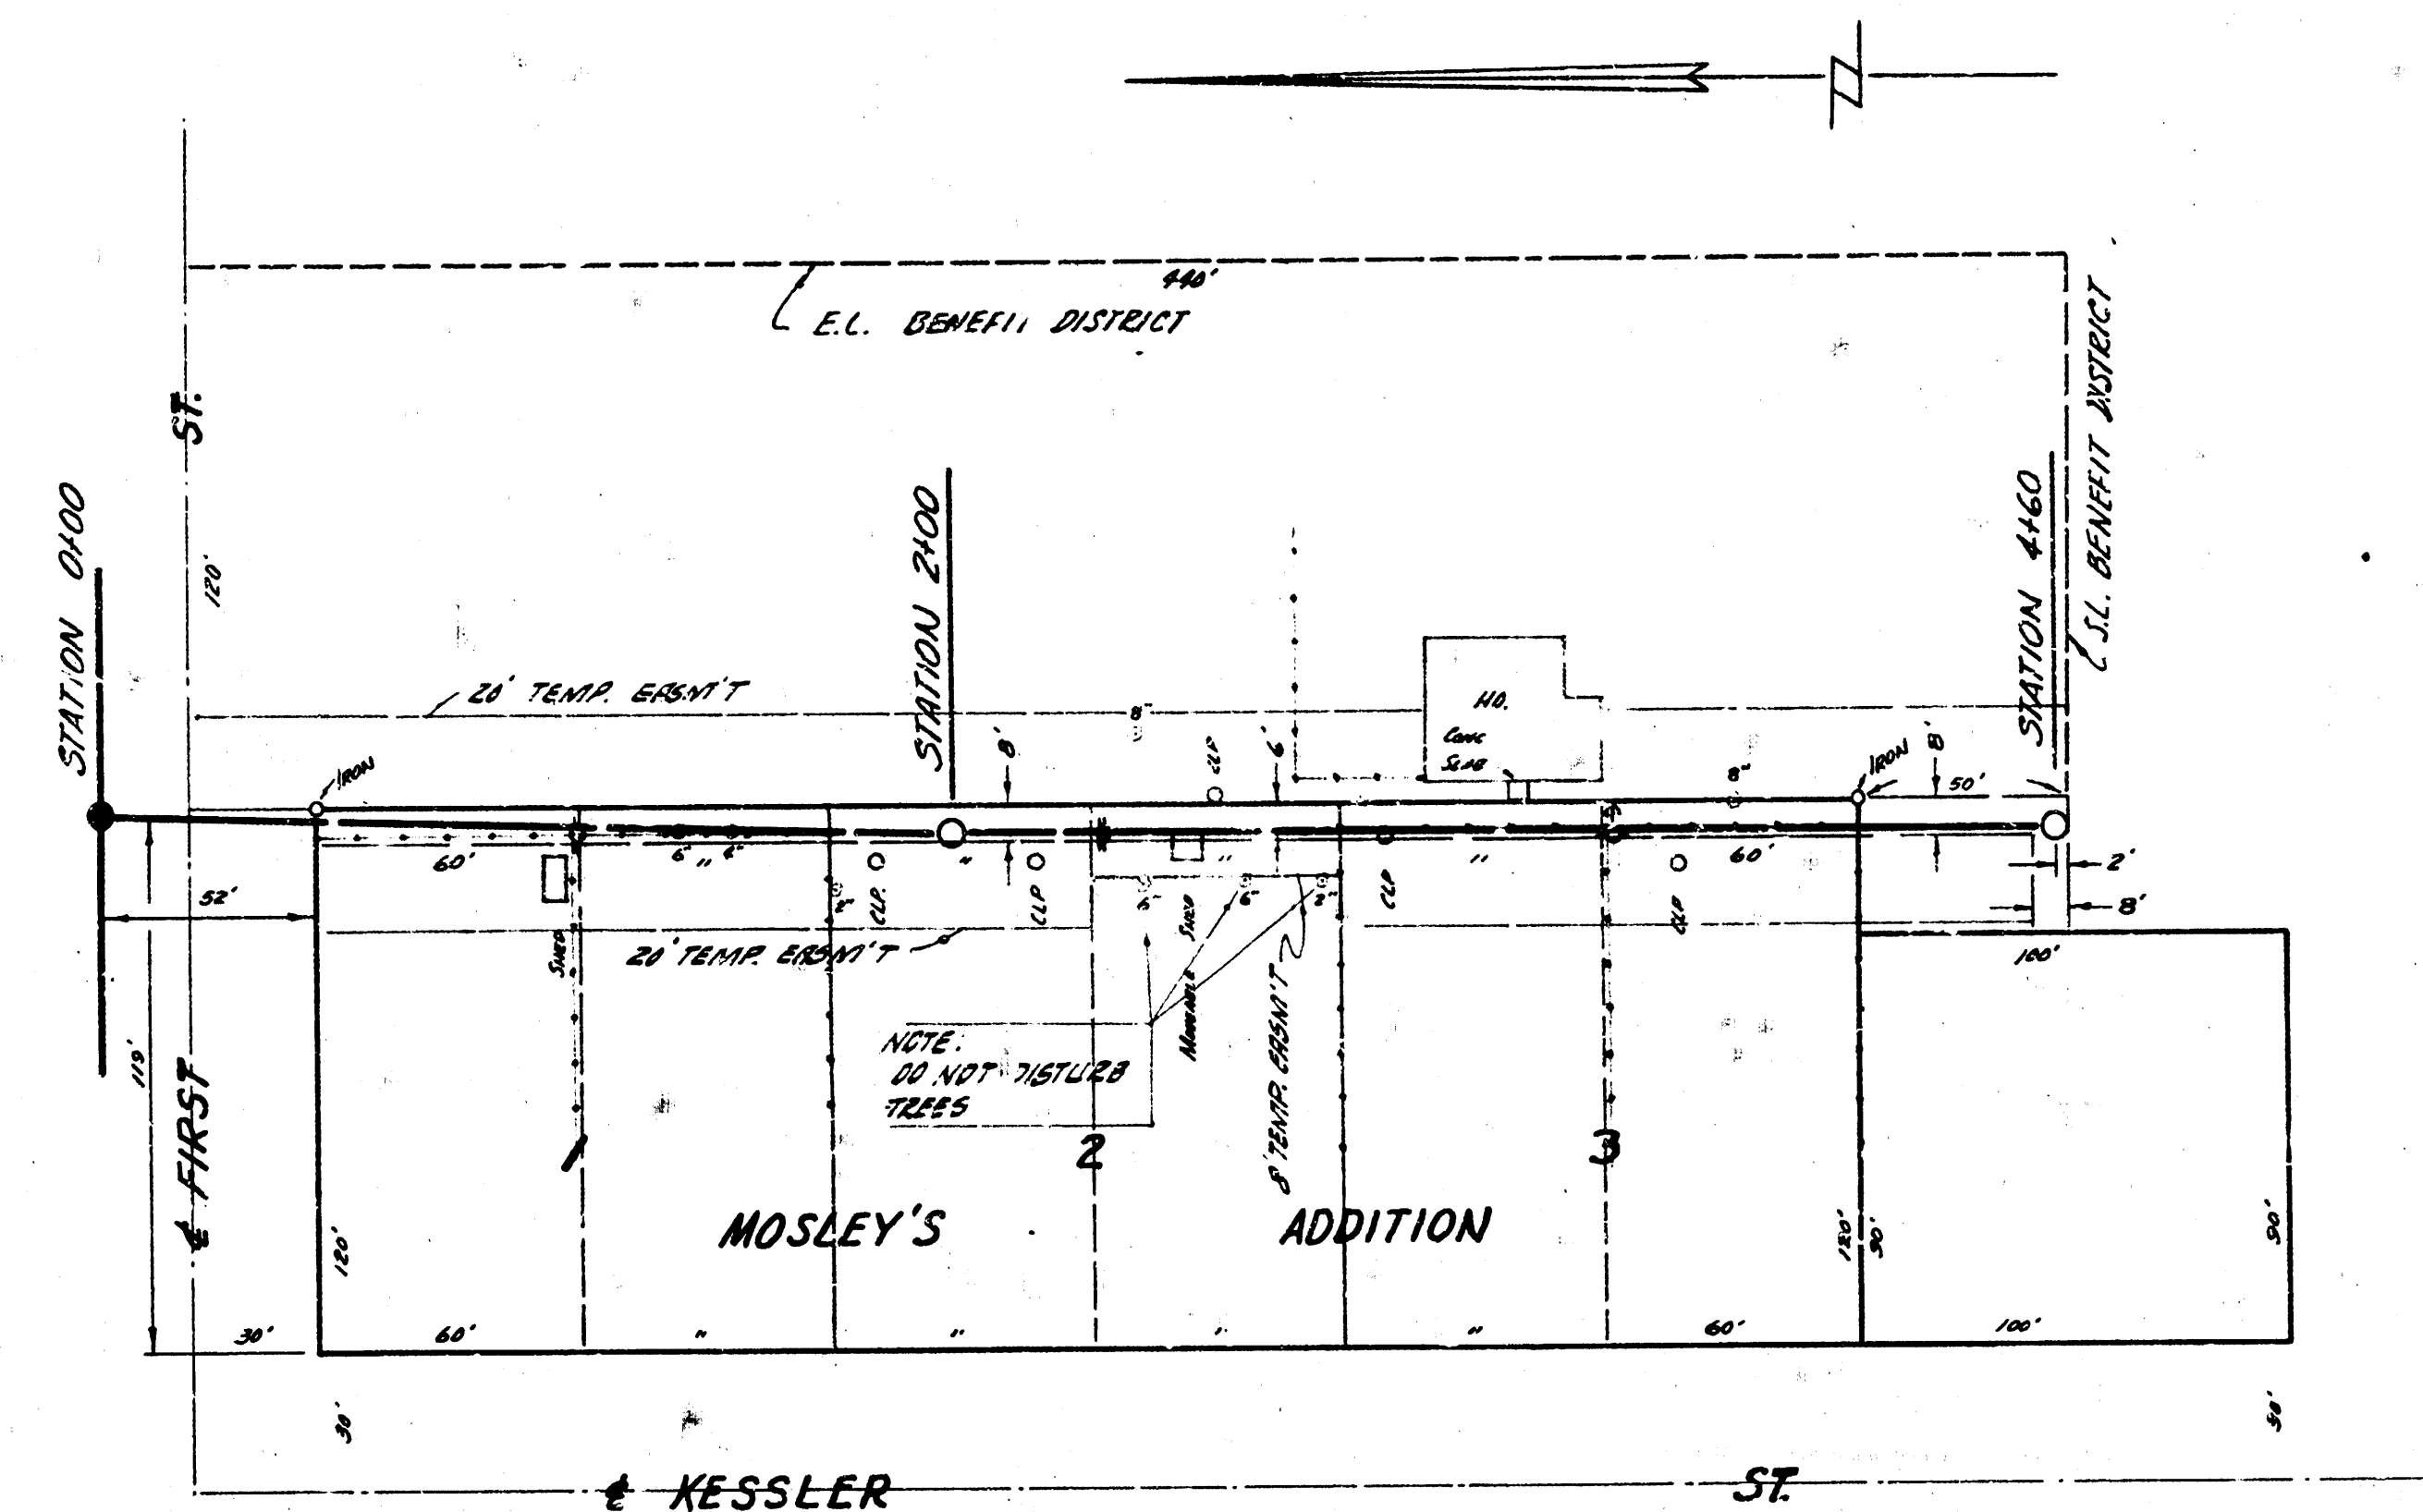

B.M. 123.85 SOUTH RIM M.H. STATION 0+00

PLAN SCALE 1"=40'
PROFILE SCALE 1"=10' HORIZ, 1"=4' VERTICAL

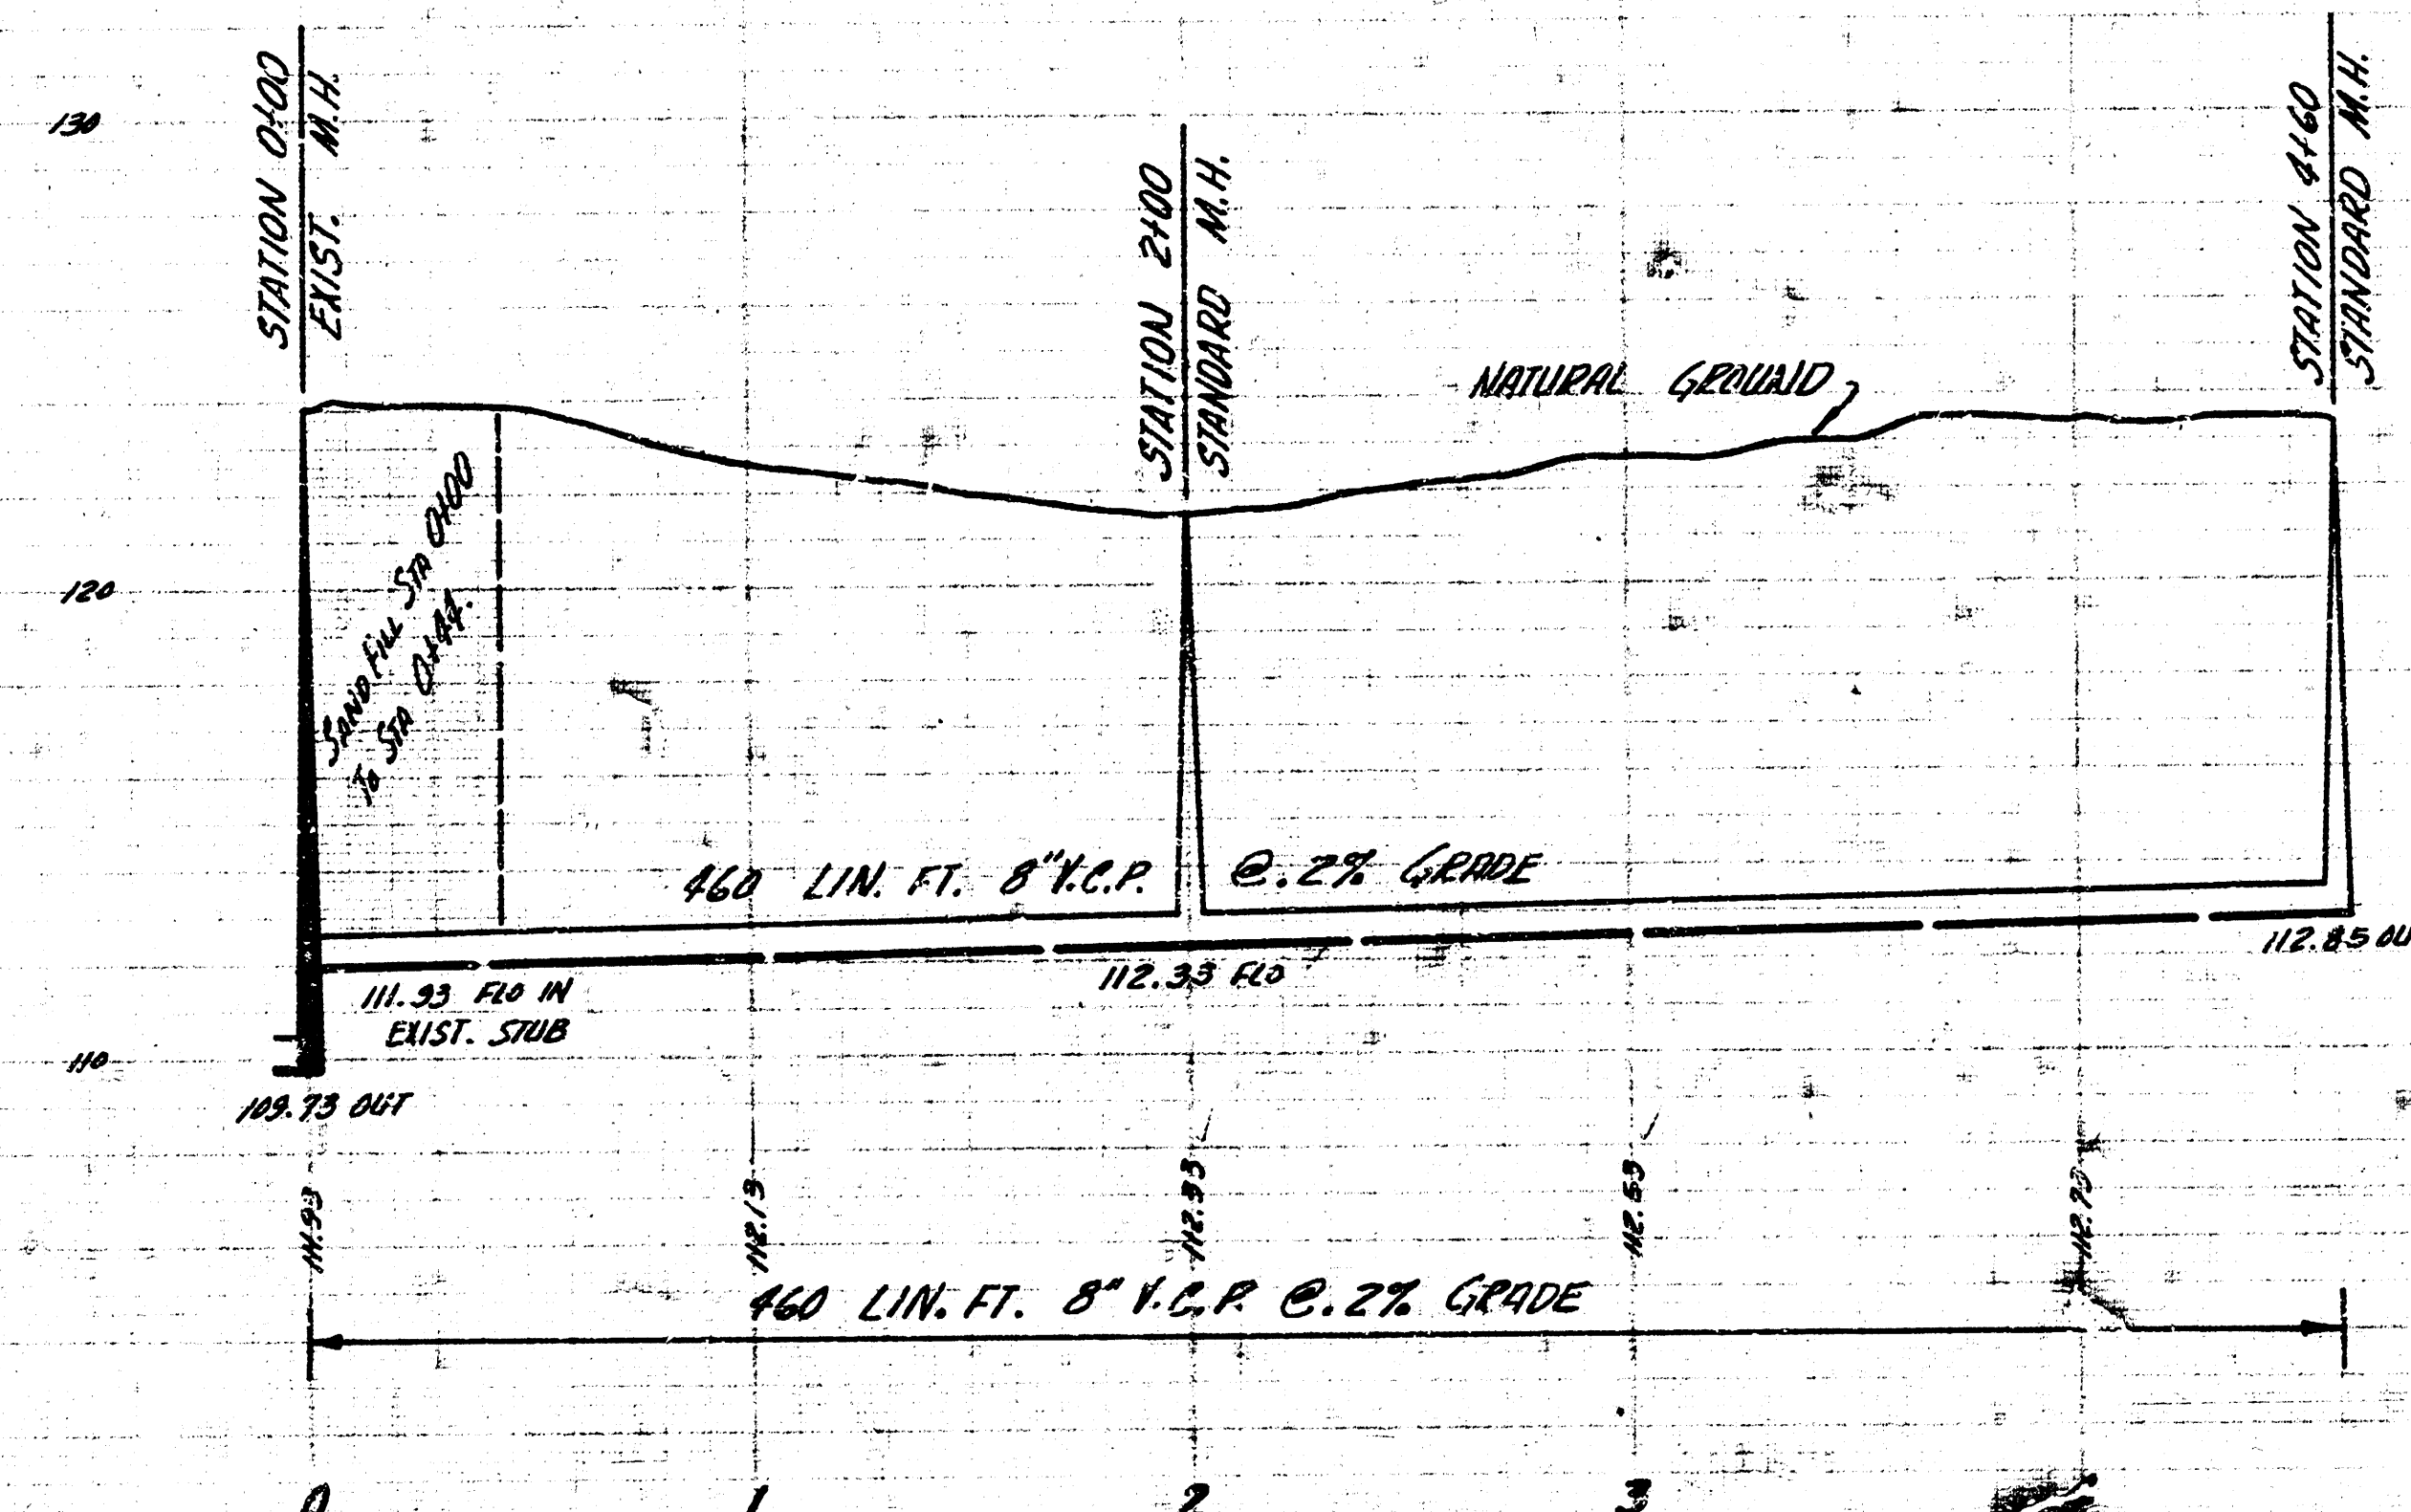

LAT. 5 SUB. 6 SAN. SEWER 22
CITY OF WICHITA KANSAS
B.E. SMITH CITY ENGINEER
PROJ. NO. C26-101 DATE- July 1959