



DESIGNED BY: M. J. HANCOCK
 DRAWN BY: J. J. HANCOCK
 CHECKED BY: J. J. HANCOCK
 DATE: 10/1/83

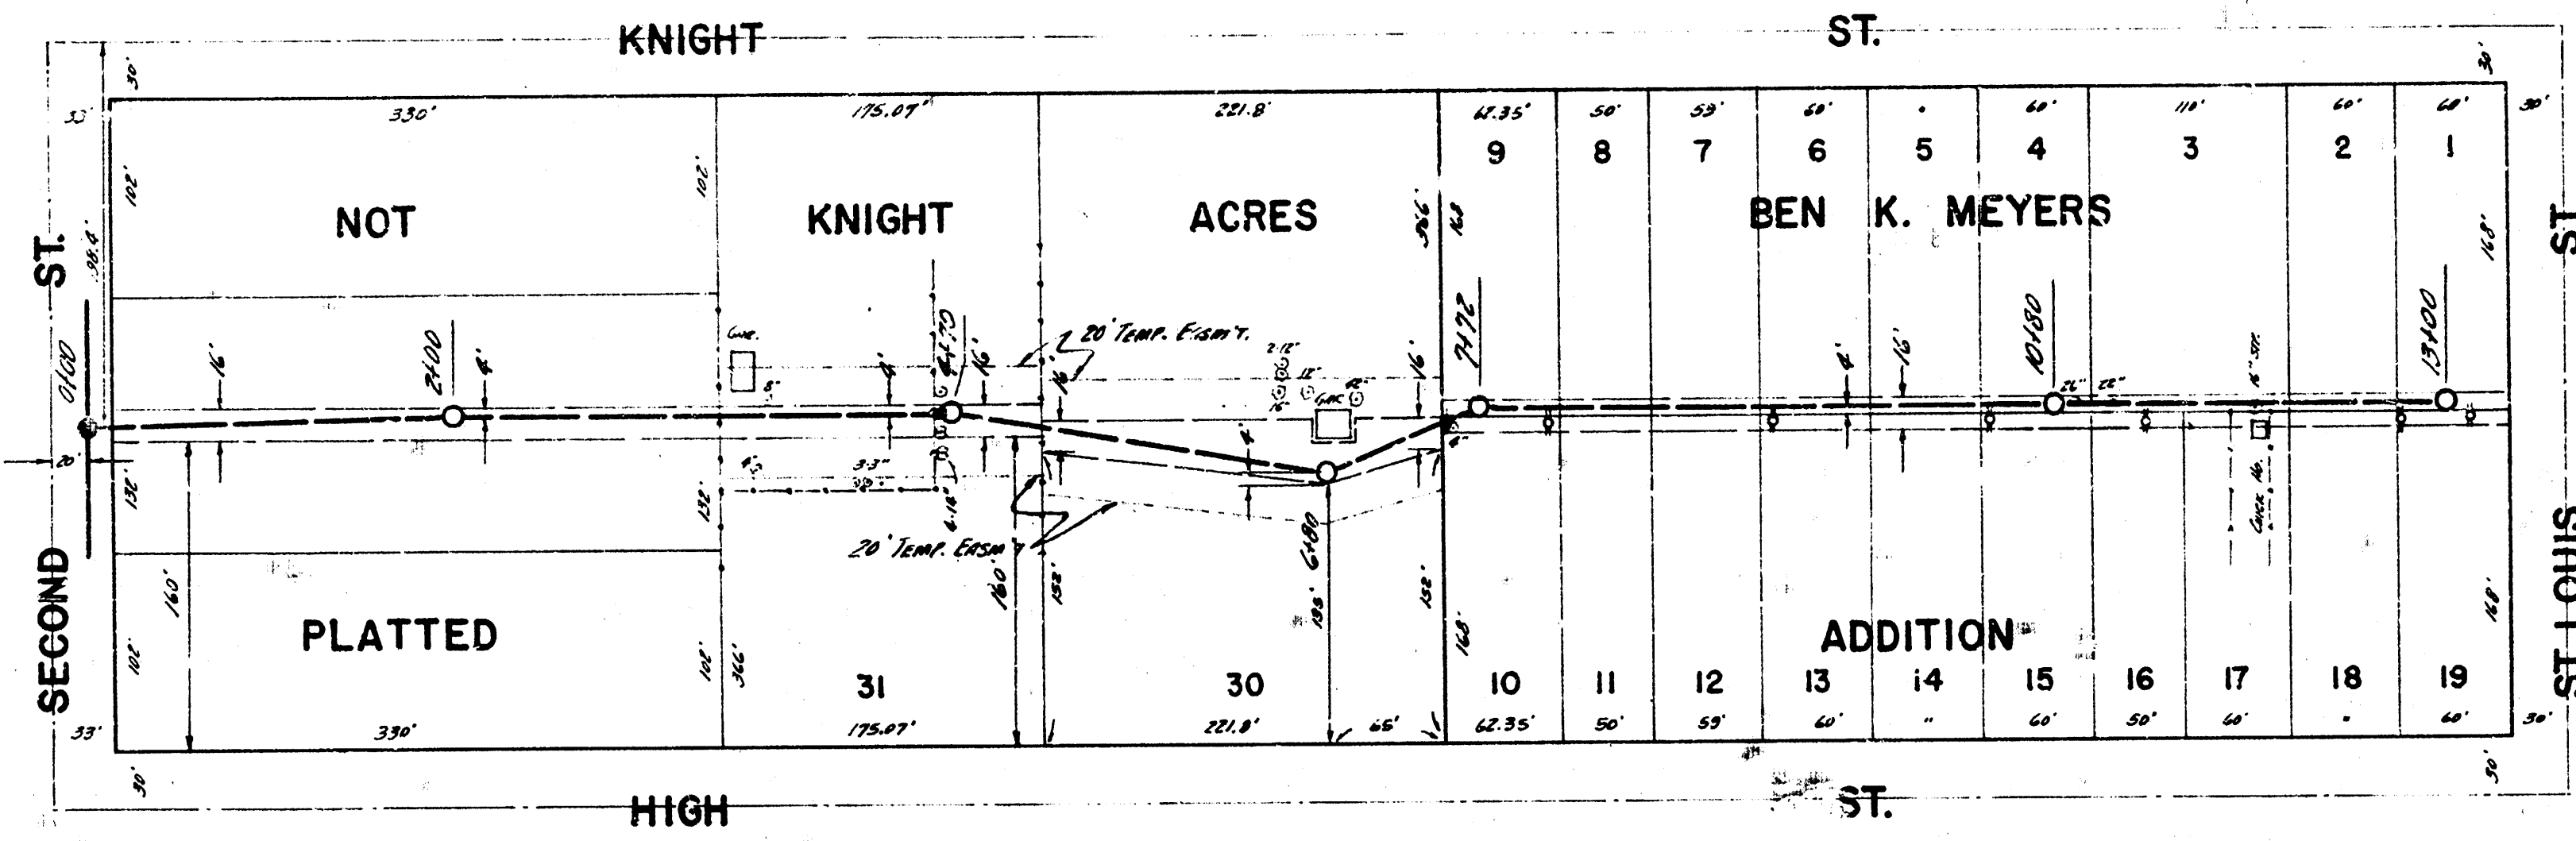

SCALE 1" = 80'

B.M. 116.58 N. RIM M.H. STATION 0+00

PLAN SCALE 1" = 80'
 PROFILE SCALE 1" = 80' HOR, 1" = 8' VERTICAL

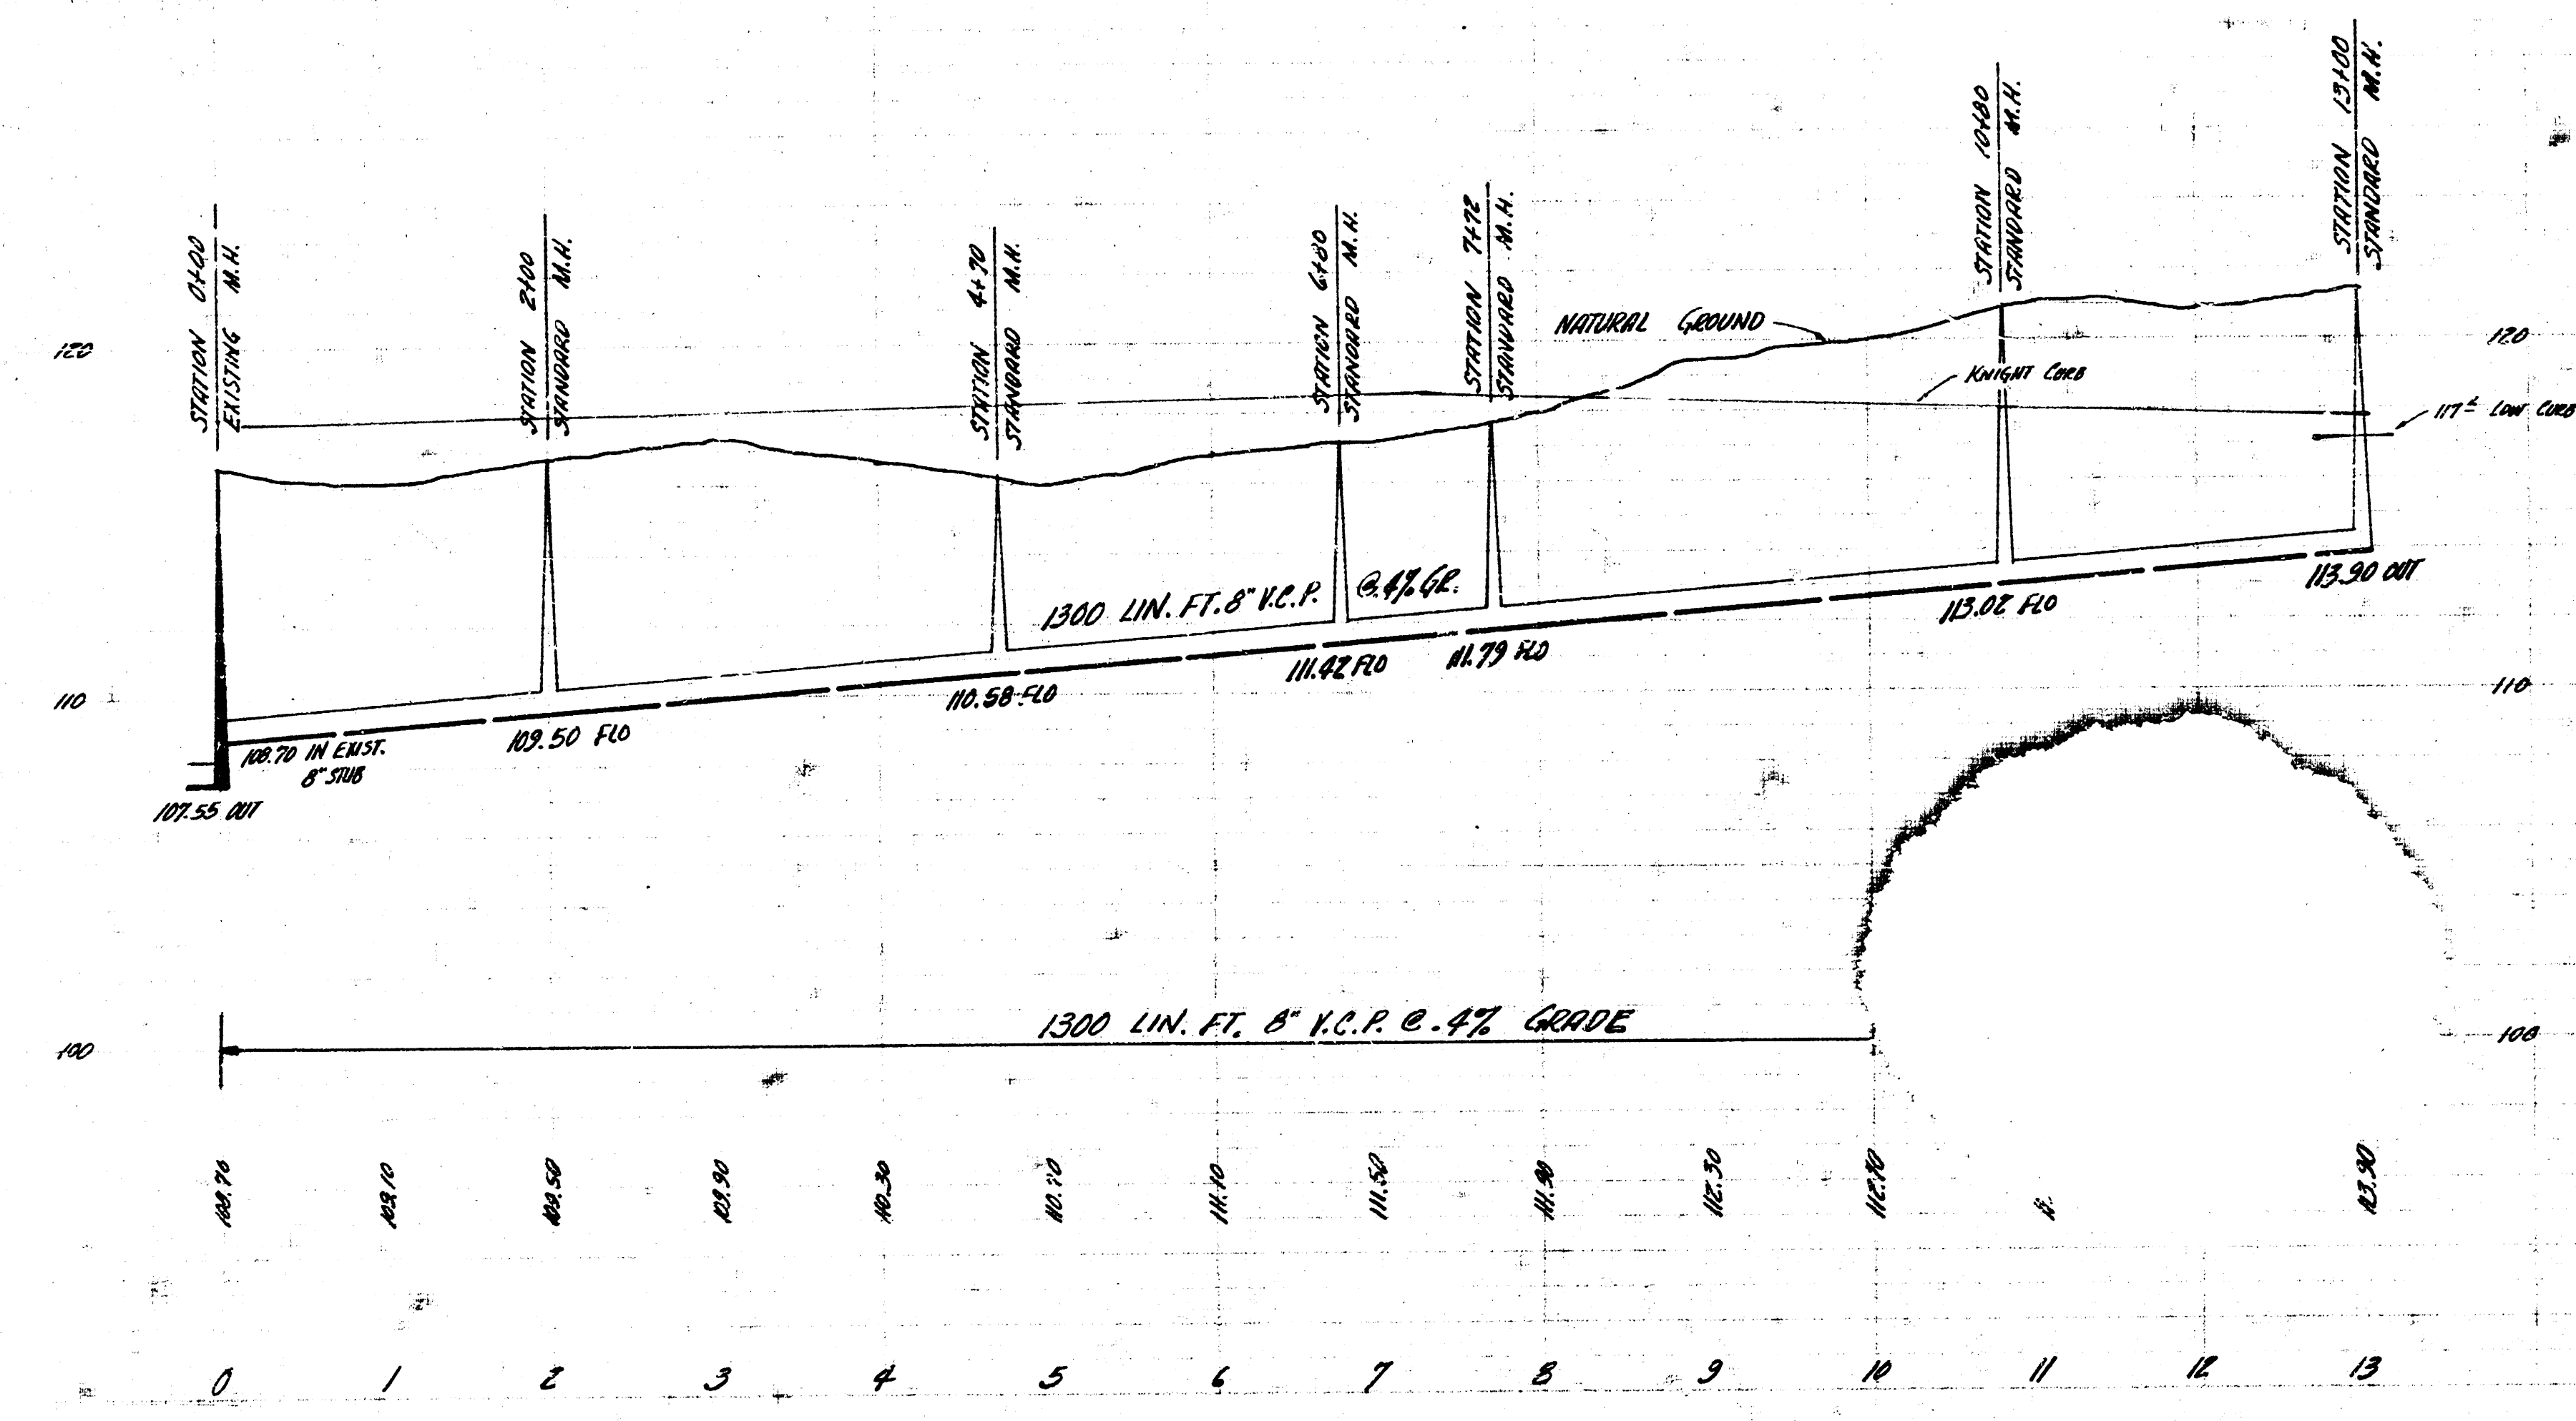

LATERAL 4 SUB. 7 SAN. SEWER 22
 CITY OF WICHITA, KANSAS
 D.E. SMITH CITY ENGINEER
 PROJ. NO. C25-83 DATE: 10/1/83