

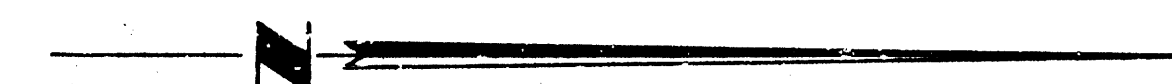


Survey by Hanson,
Dunn & Lenny
Completed by
1956

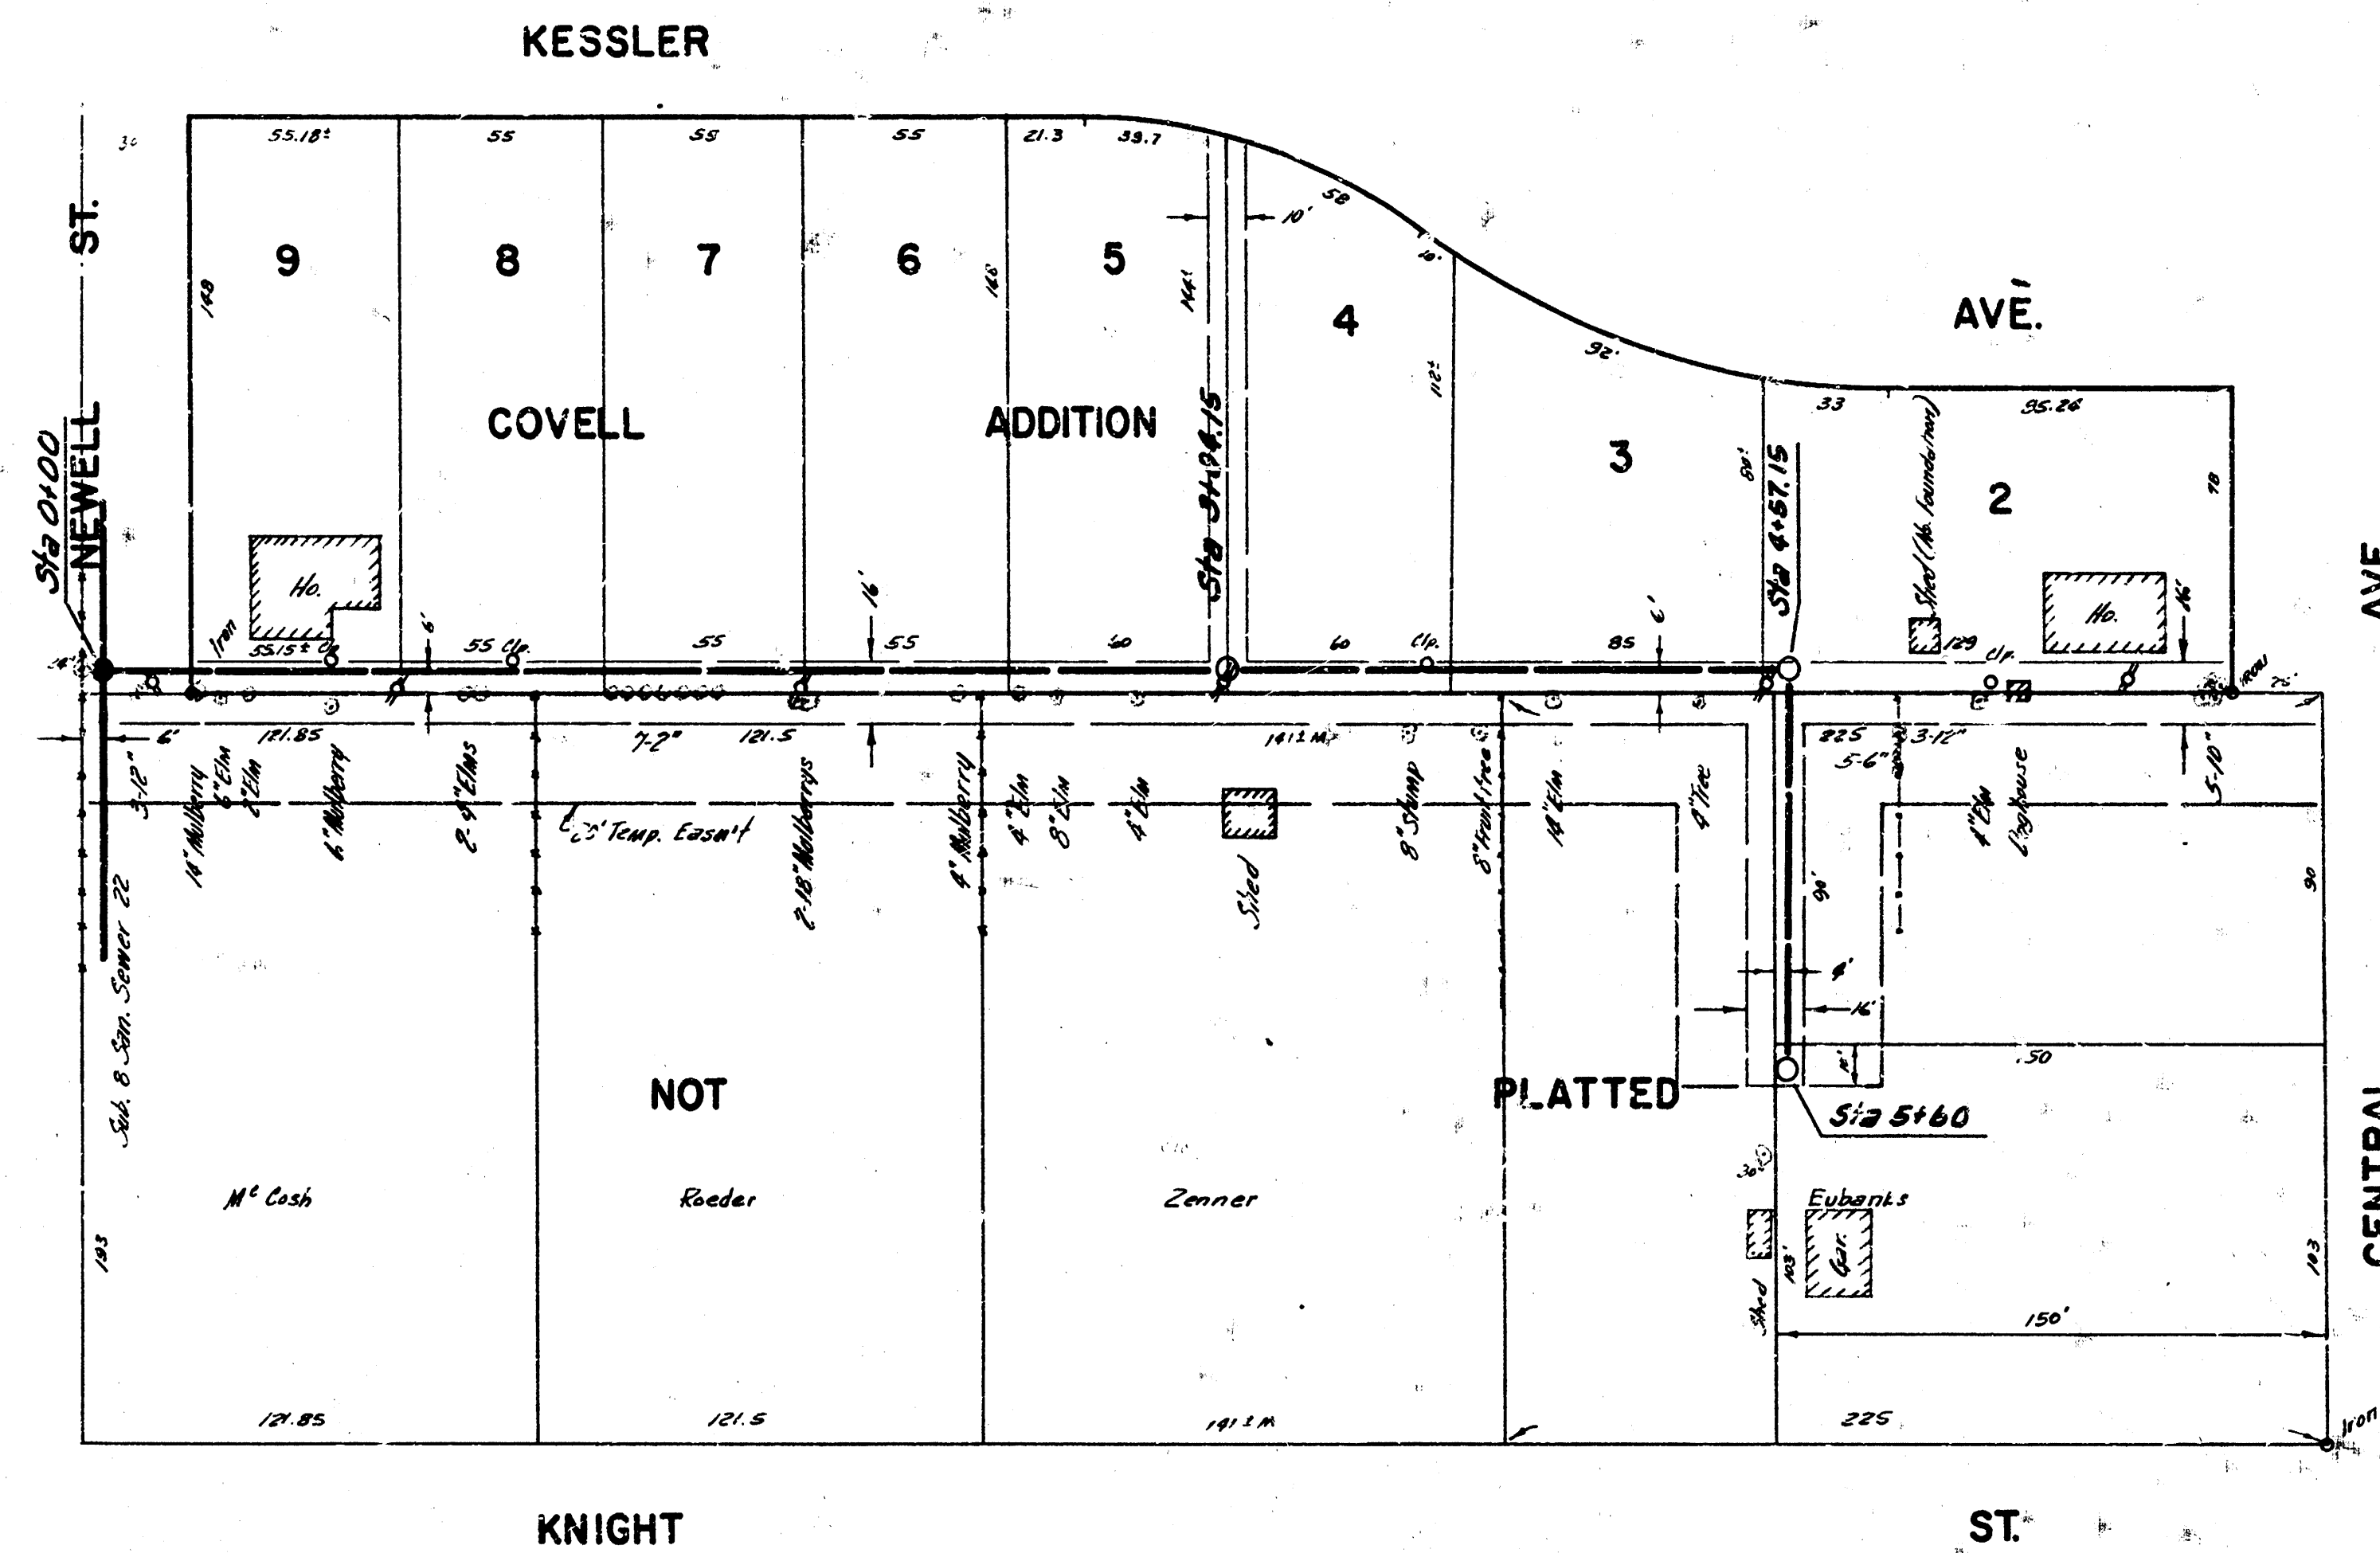

BM. 122.82 NE. Cor. Conc. Pore. Ho. 361 Knight.
BM. 121.74 Step Bench N.S. Pole S.E. Cor. Knight & Central.

Plan Scale 1"=40'
Profile Scale 1"=40' Hor, 1"=4' Vertical

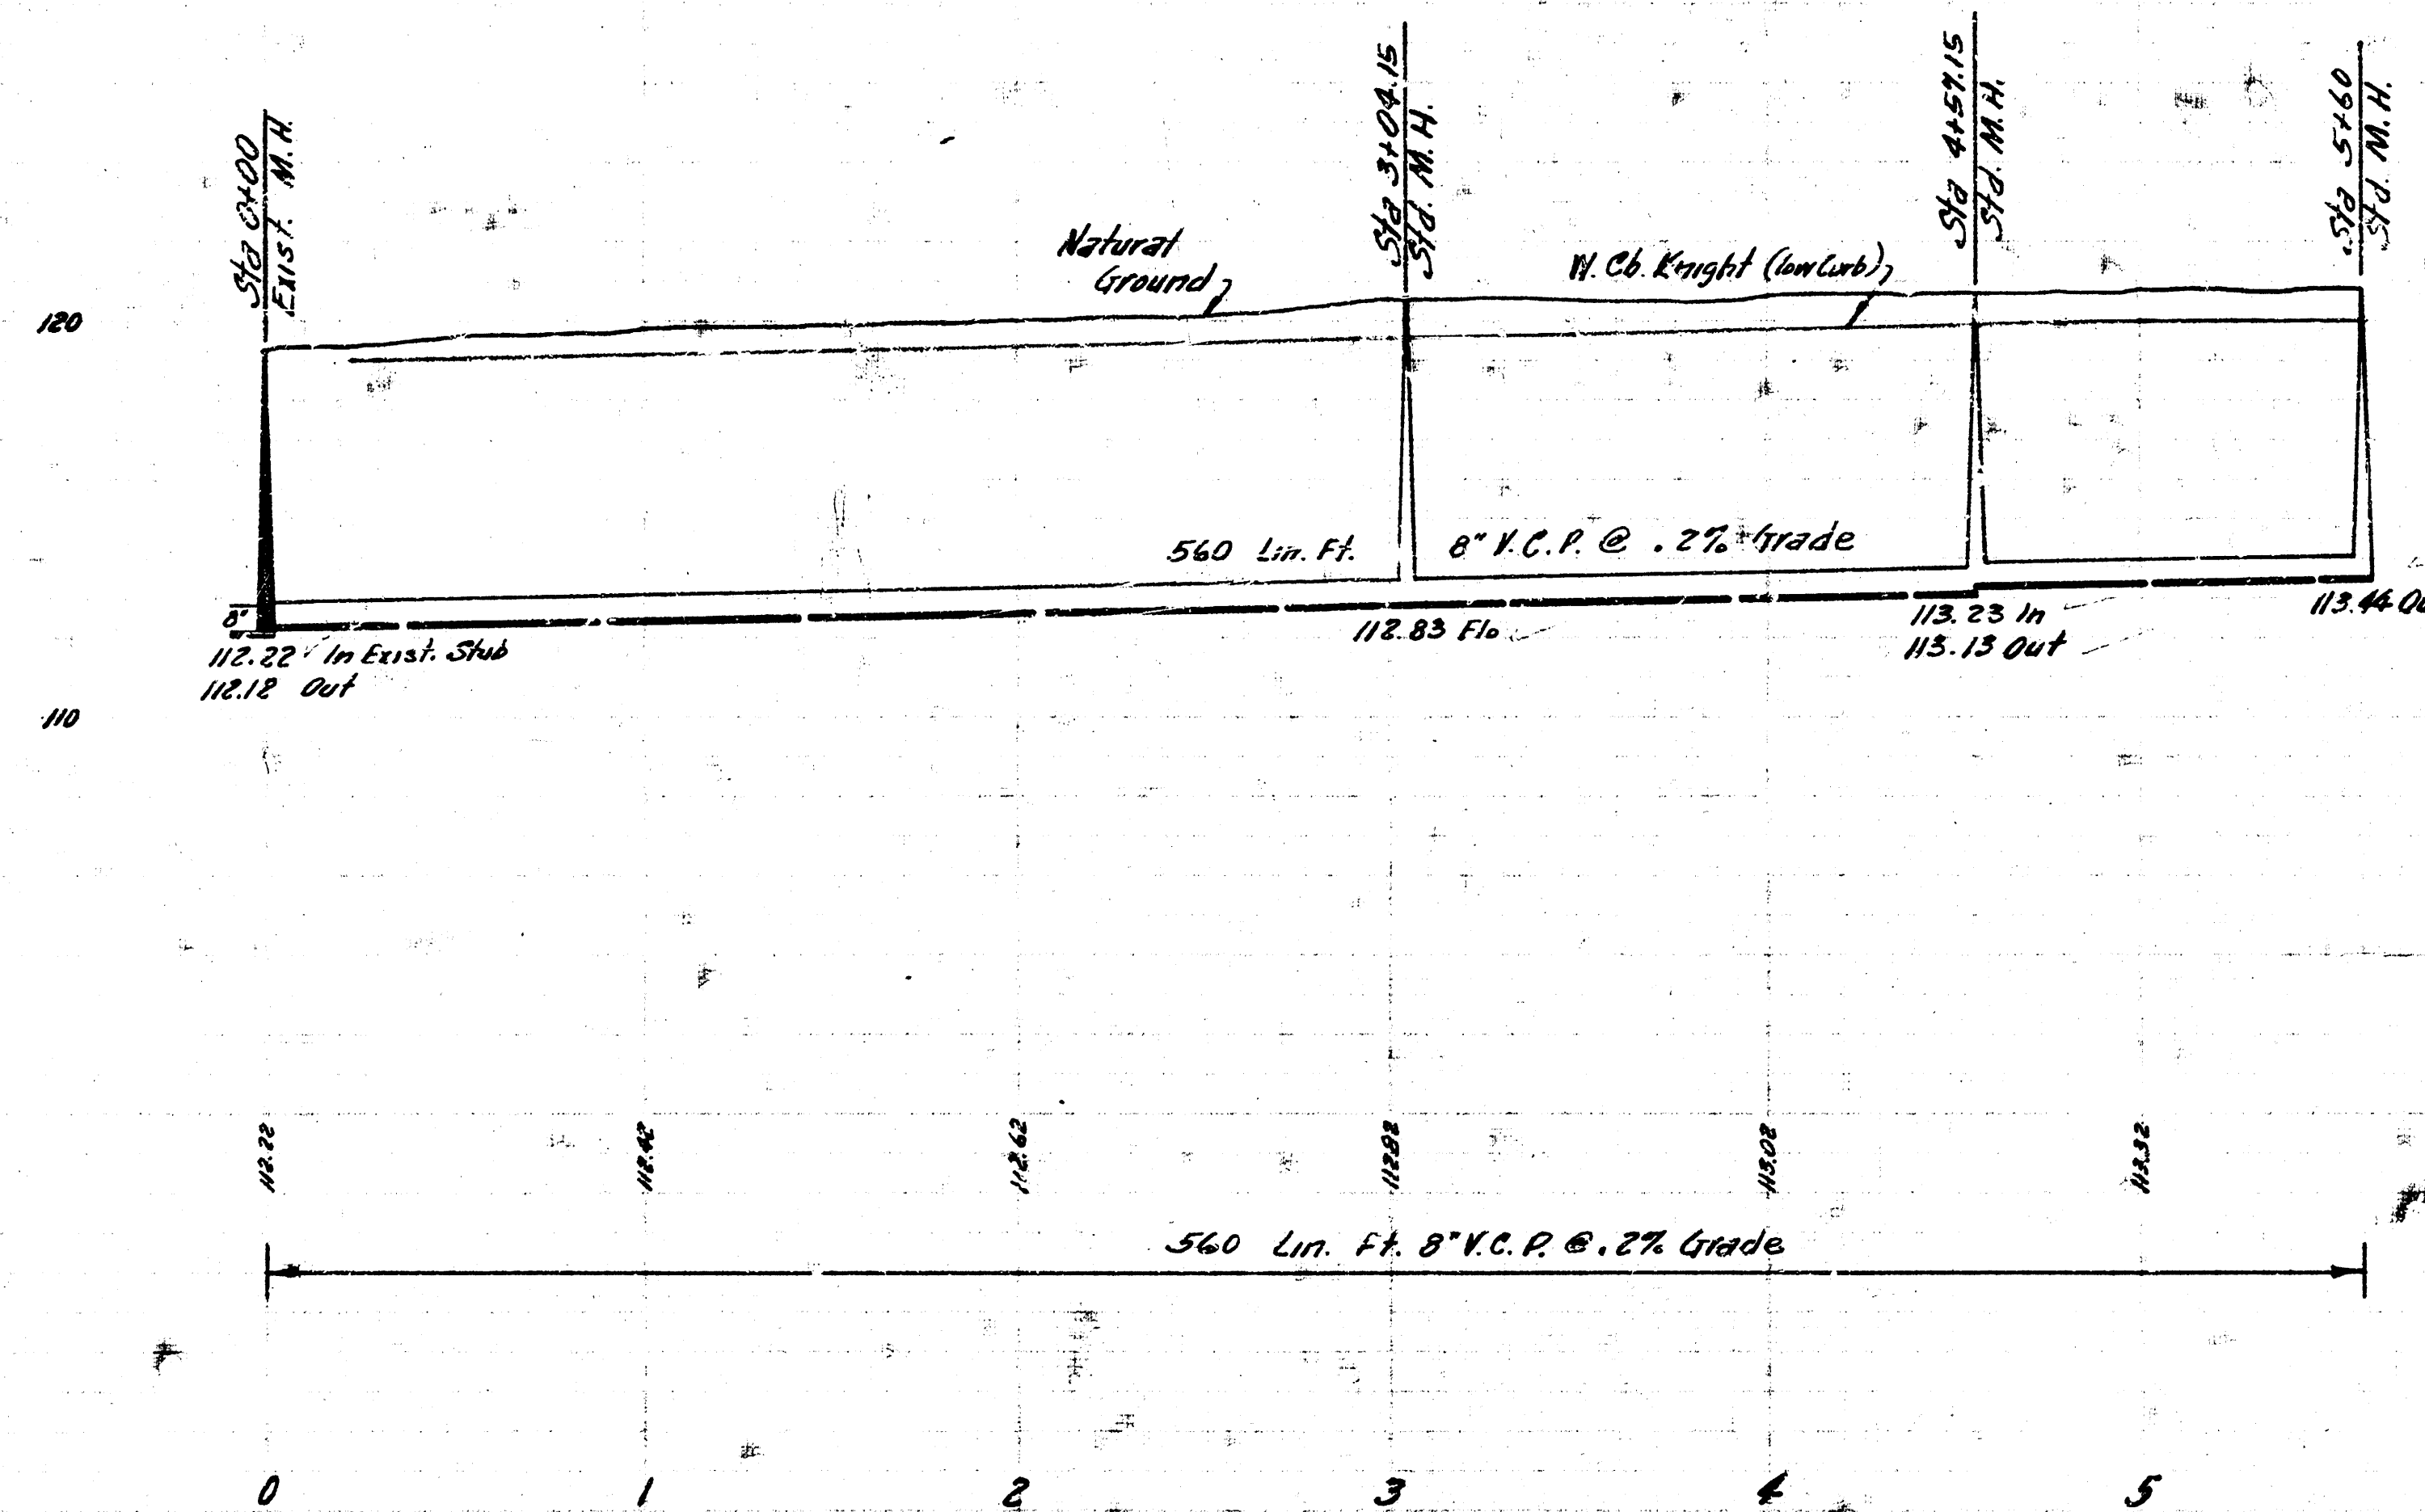

LAT. 2 SUB. 8 SAN. SEWER 22
CITY OF WICHITA, KANSAS
B.E. SMITH CITY ENGINEER
PROJ. NO. C25-39 DATE- DEC. 1956