





Survey By: J. Young
 Drawn By: Denny
 Checked By:
 Date

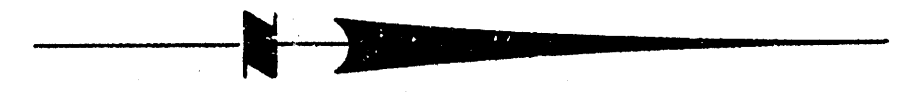

B.M. 123.14 U. RIM M.H. N.S. 10TH. BET. HIGH & GOW

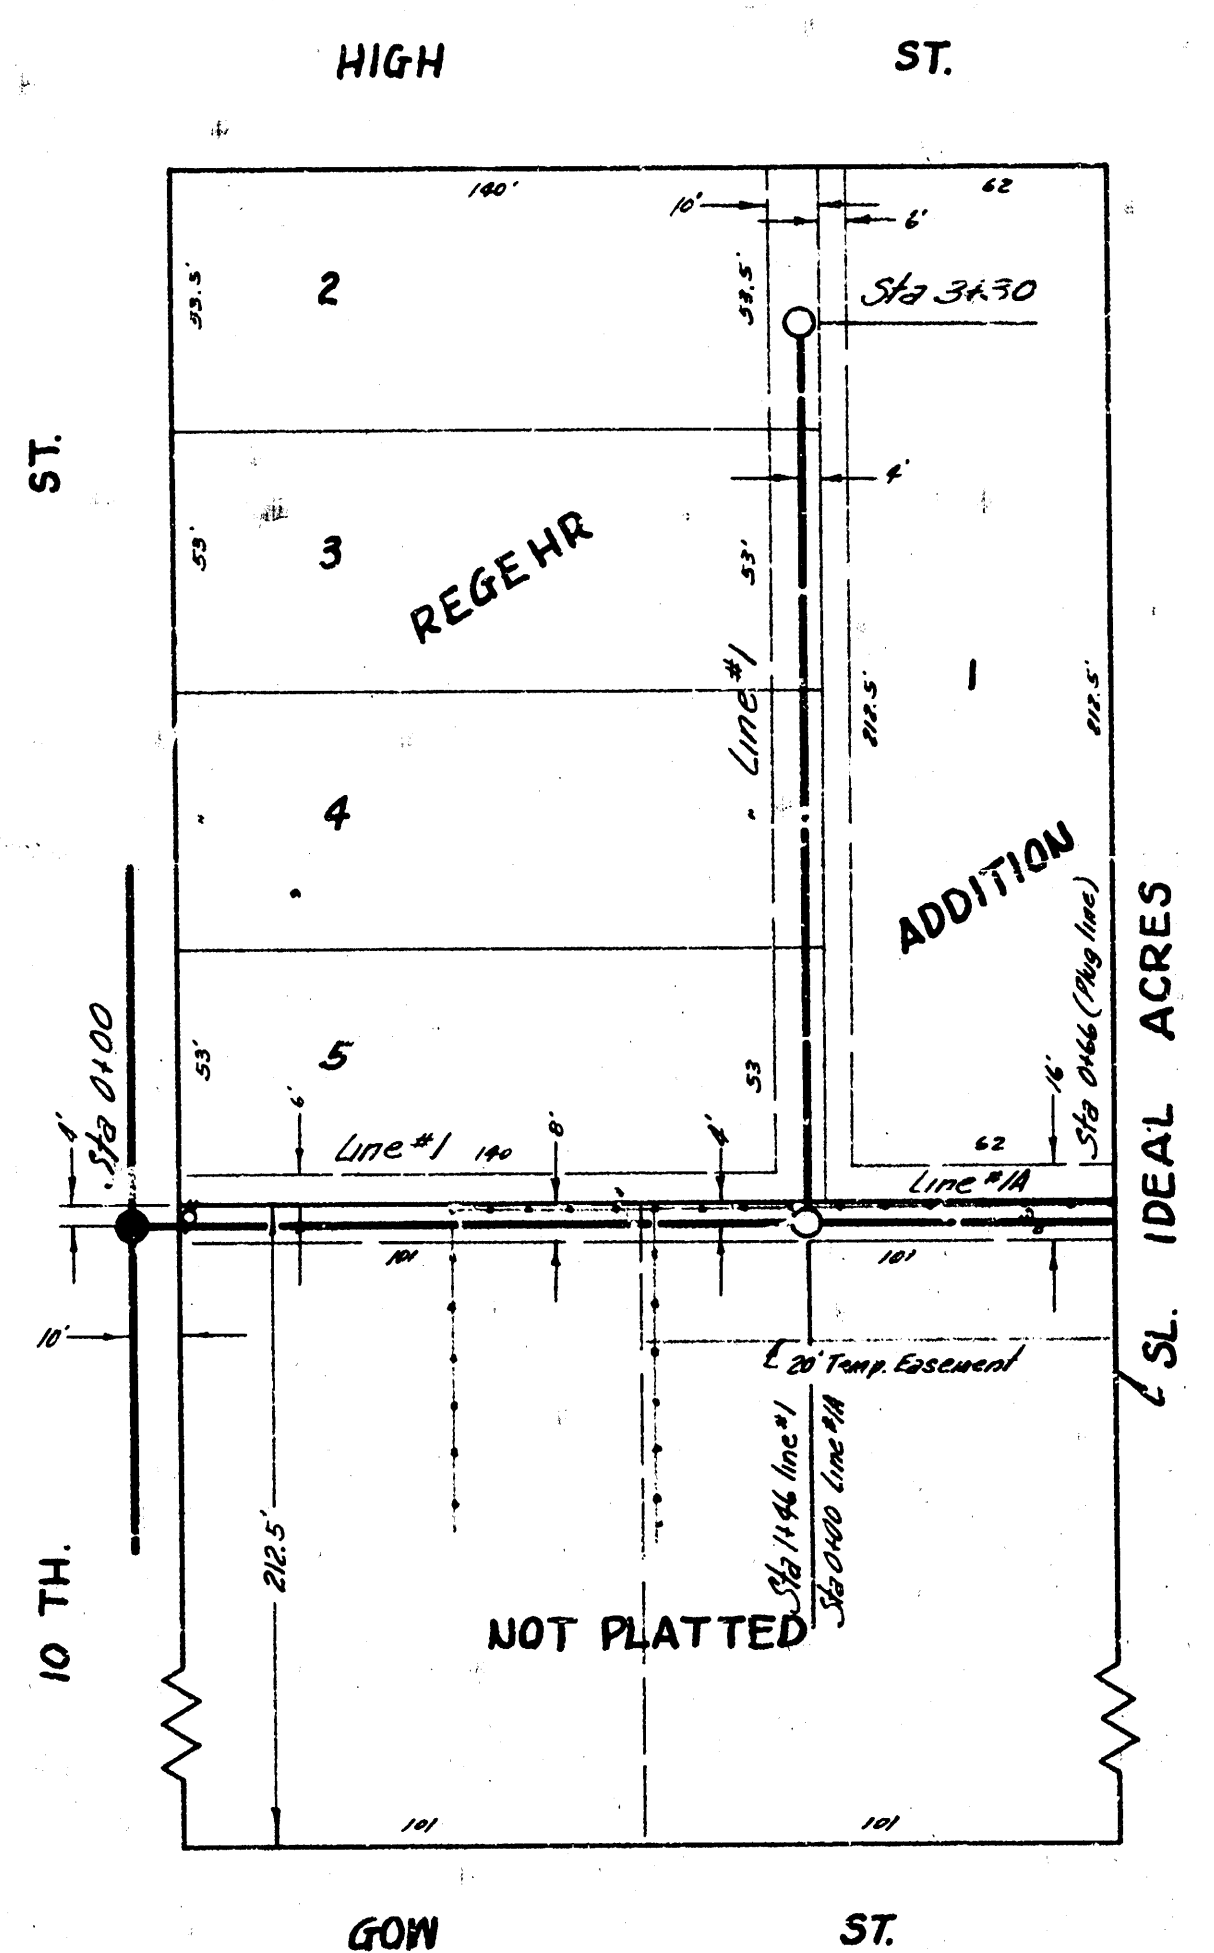

* PLAN SCALE 1"=40'
 PROFILE SCALE 1"=40' HOR, 1"=4' VERT.

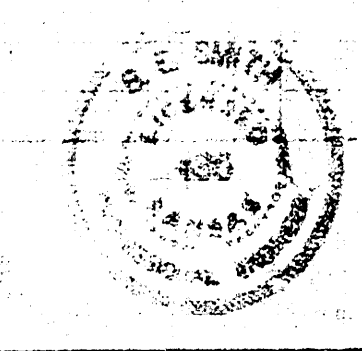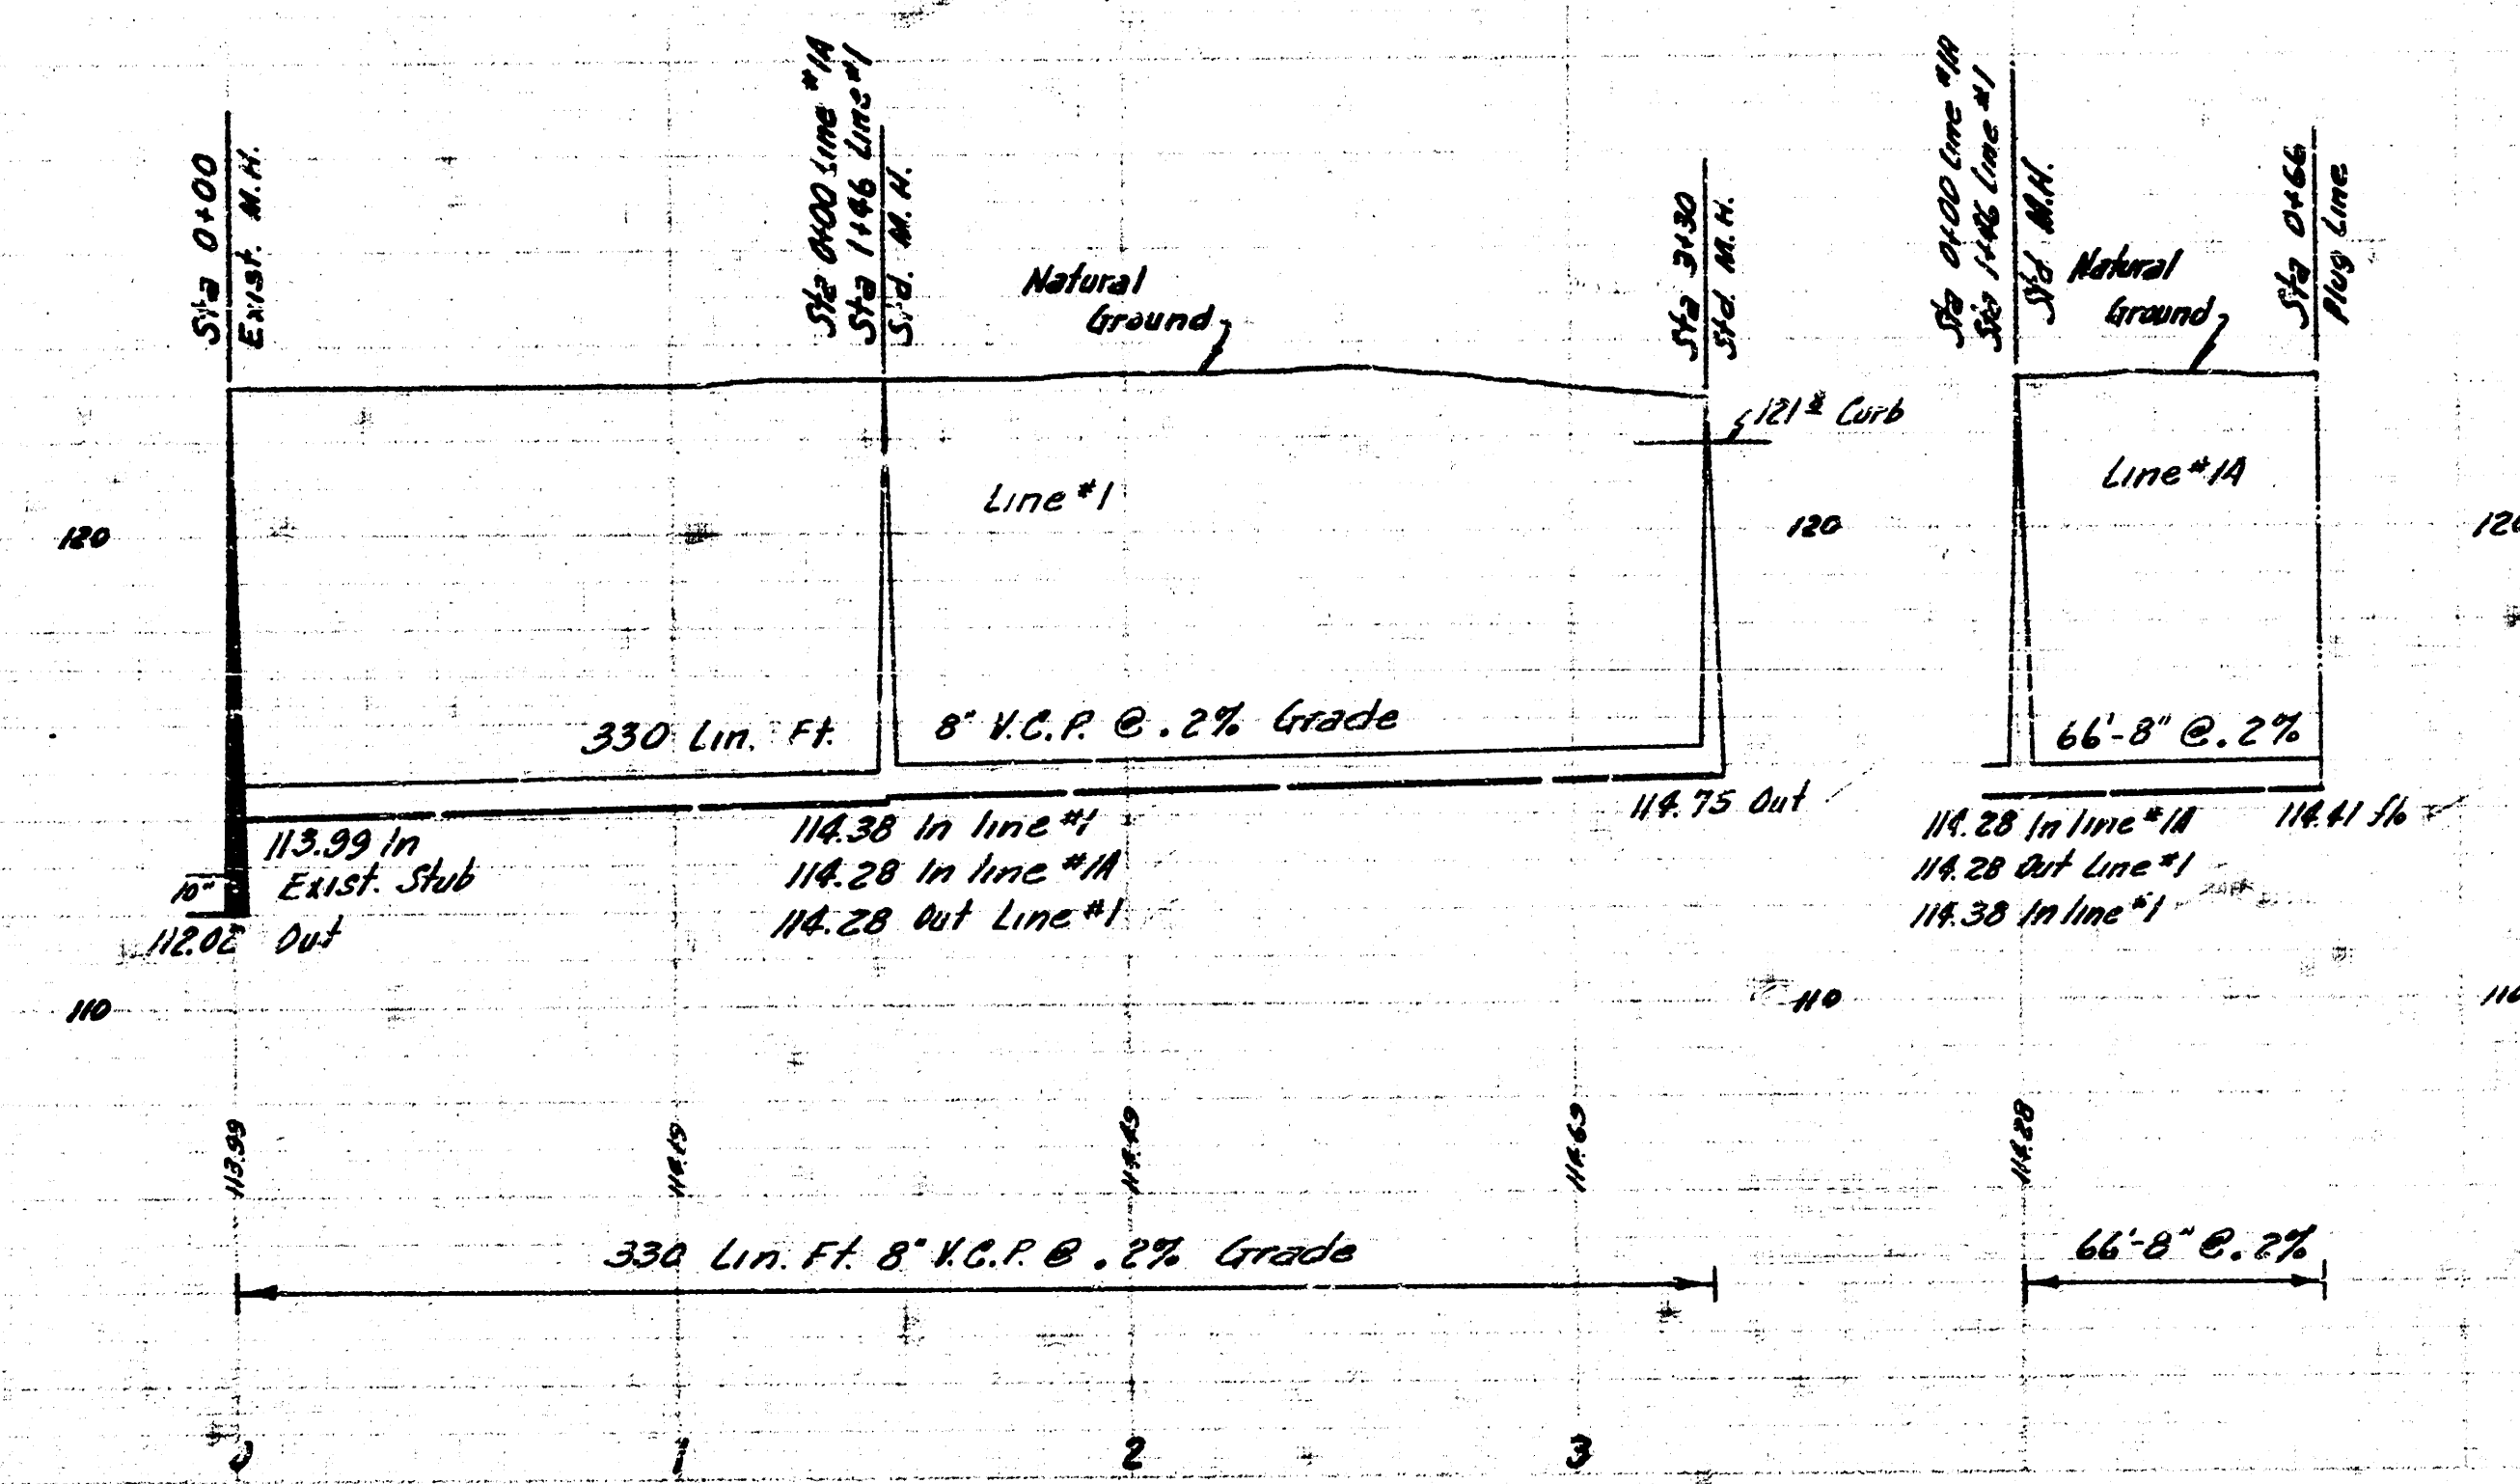

LAT. 11 SUB. 9 SAN. SEWER 22
 CITY OF WICHITA, KANSAS
 B.E. SMITH CITY ENGINEER
 PROJ. NO. C26-100 DATE-DEC. 1954