




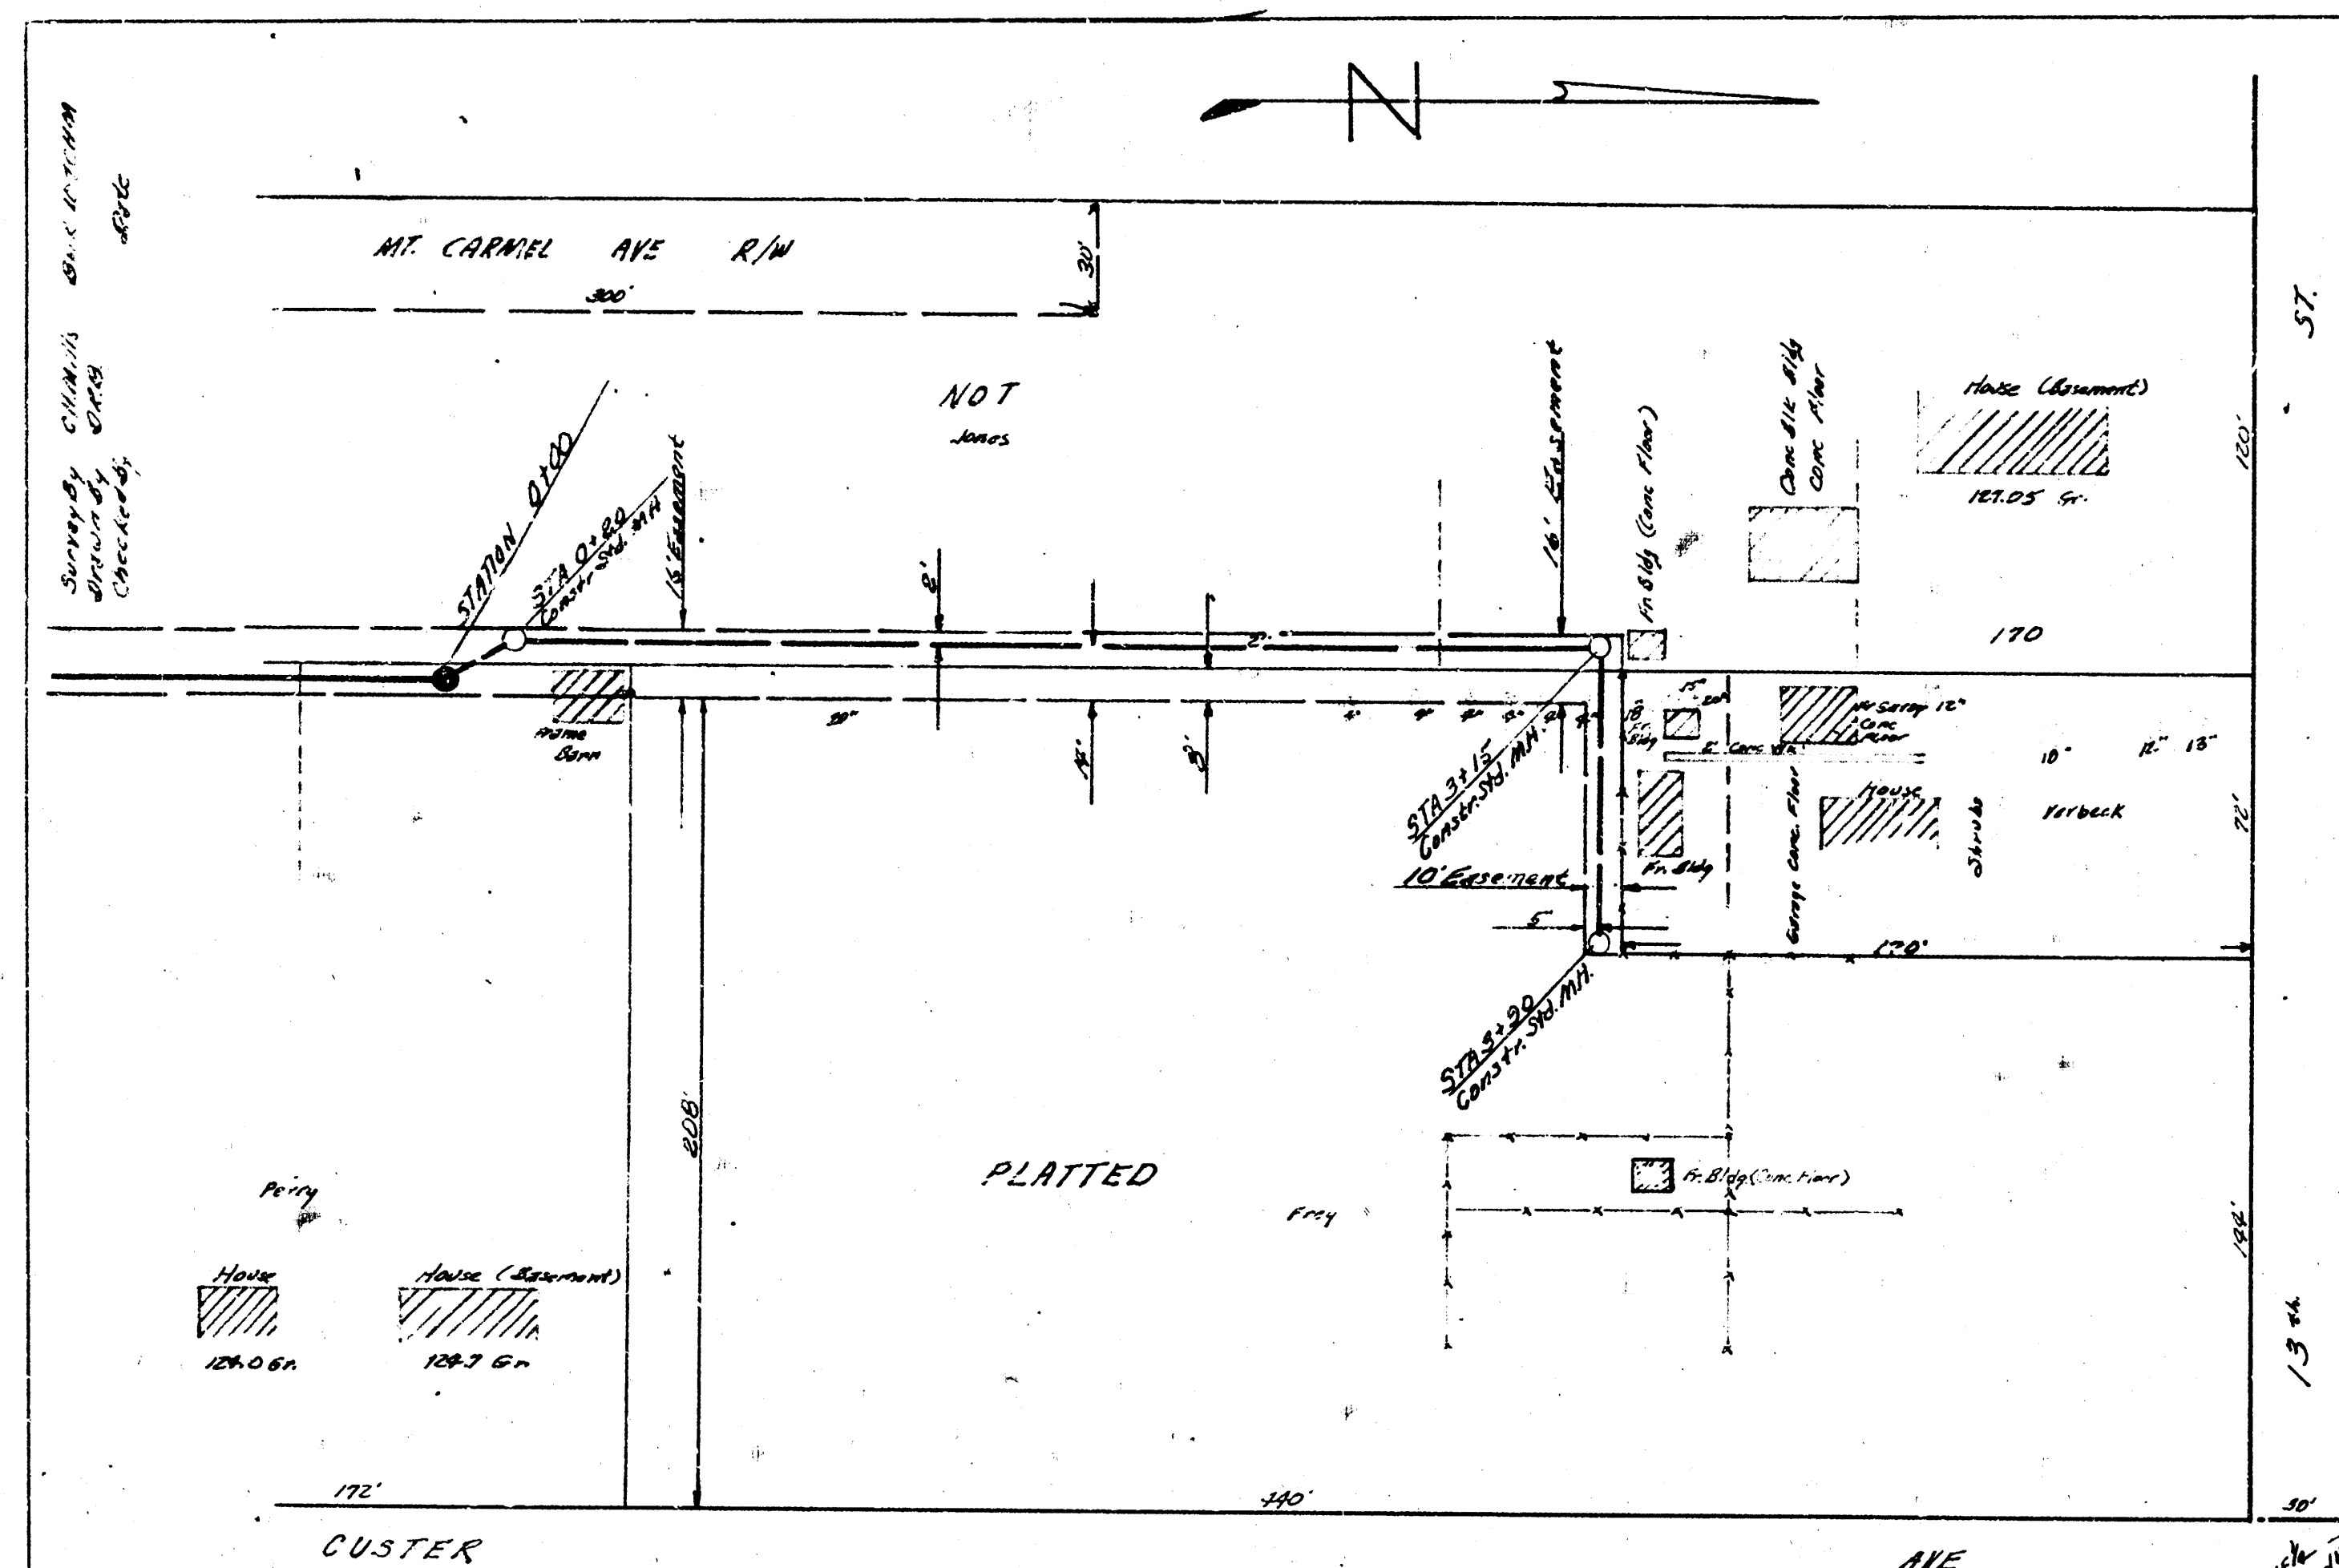

B.M. 125448 Standard NW Cor. Sheridan & 15th
 Plan Scale 1"=40' H. Profile Scale 1"=4' V., 1"=40' H.

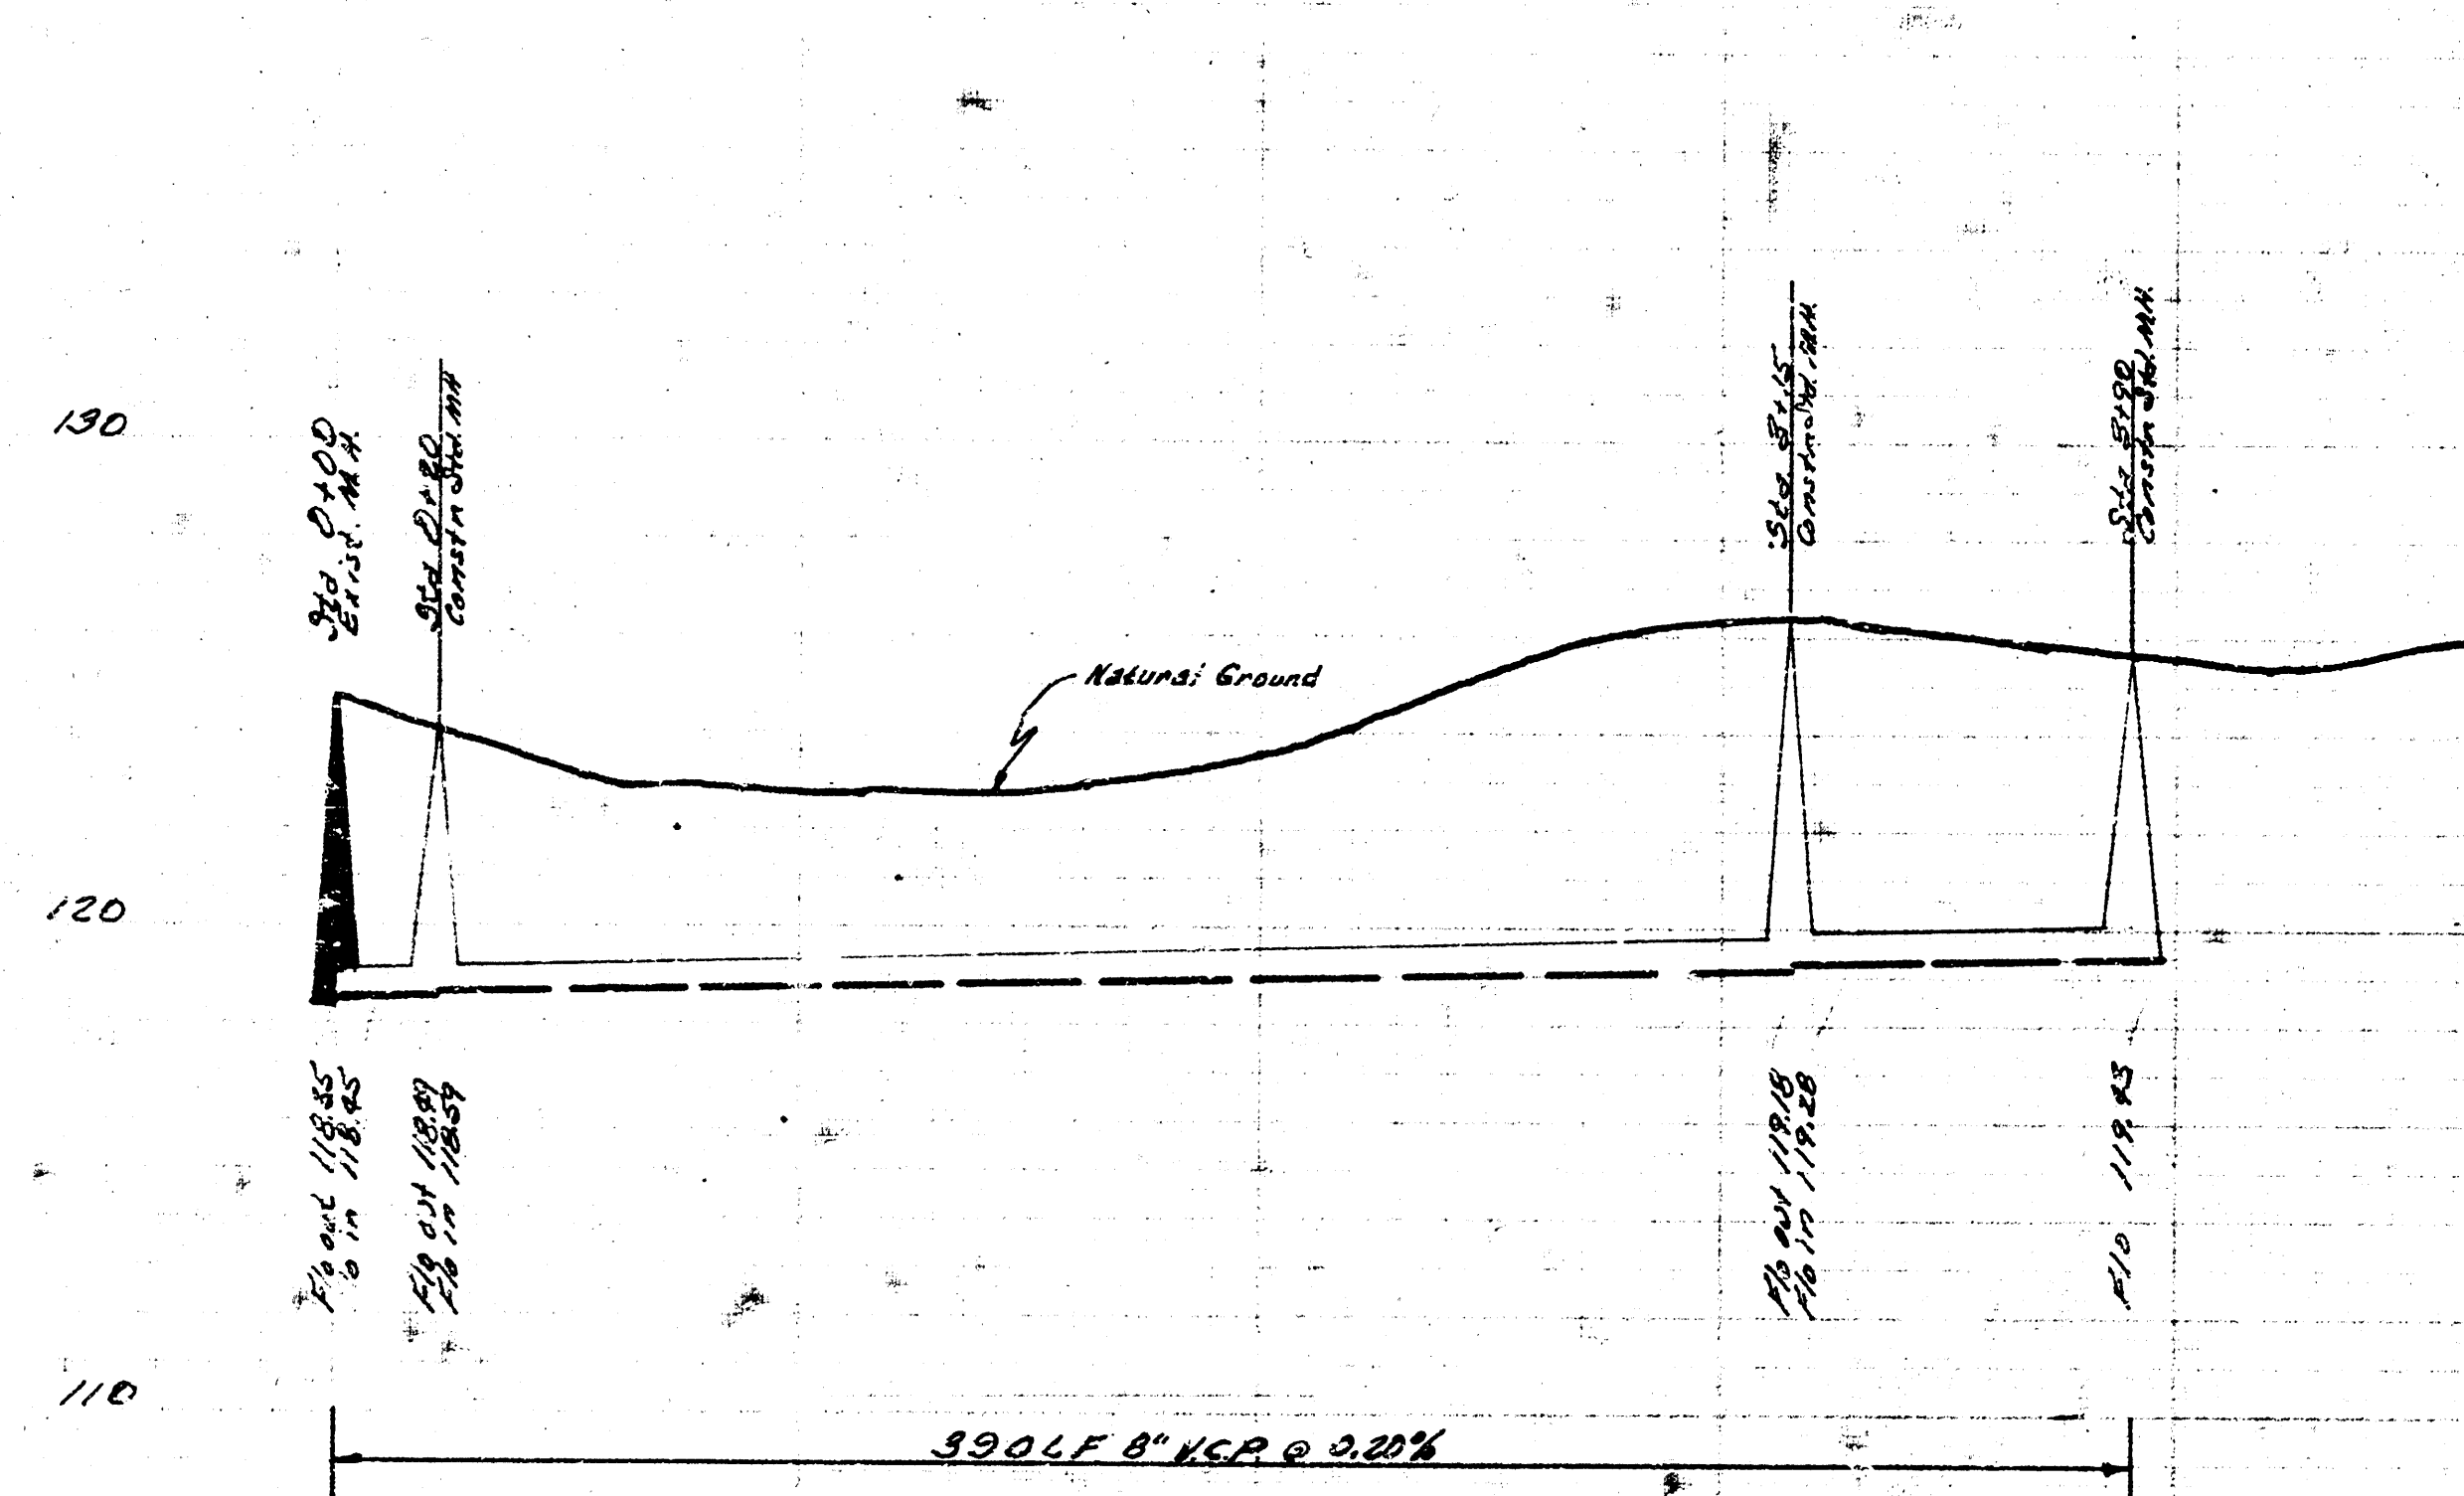


LAT. 25 SUB. 9 S.S. 22
 CITY OF WICHITA, KANSAS
 B.E. SMITH CITY ENGINEER
 PROJ. C23-13 DATE

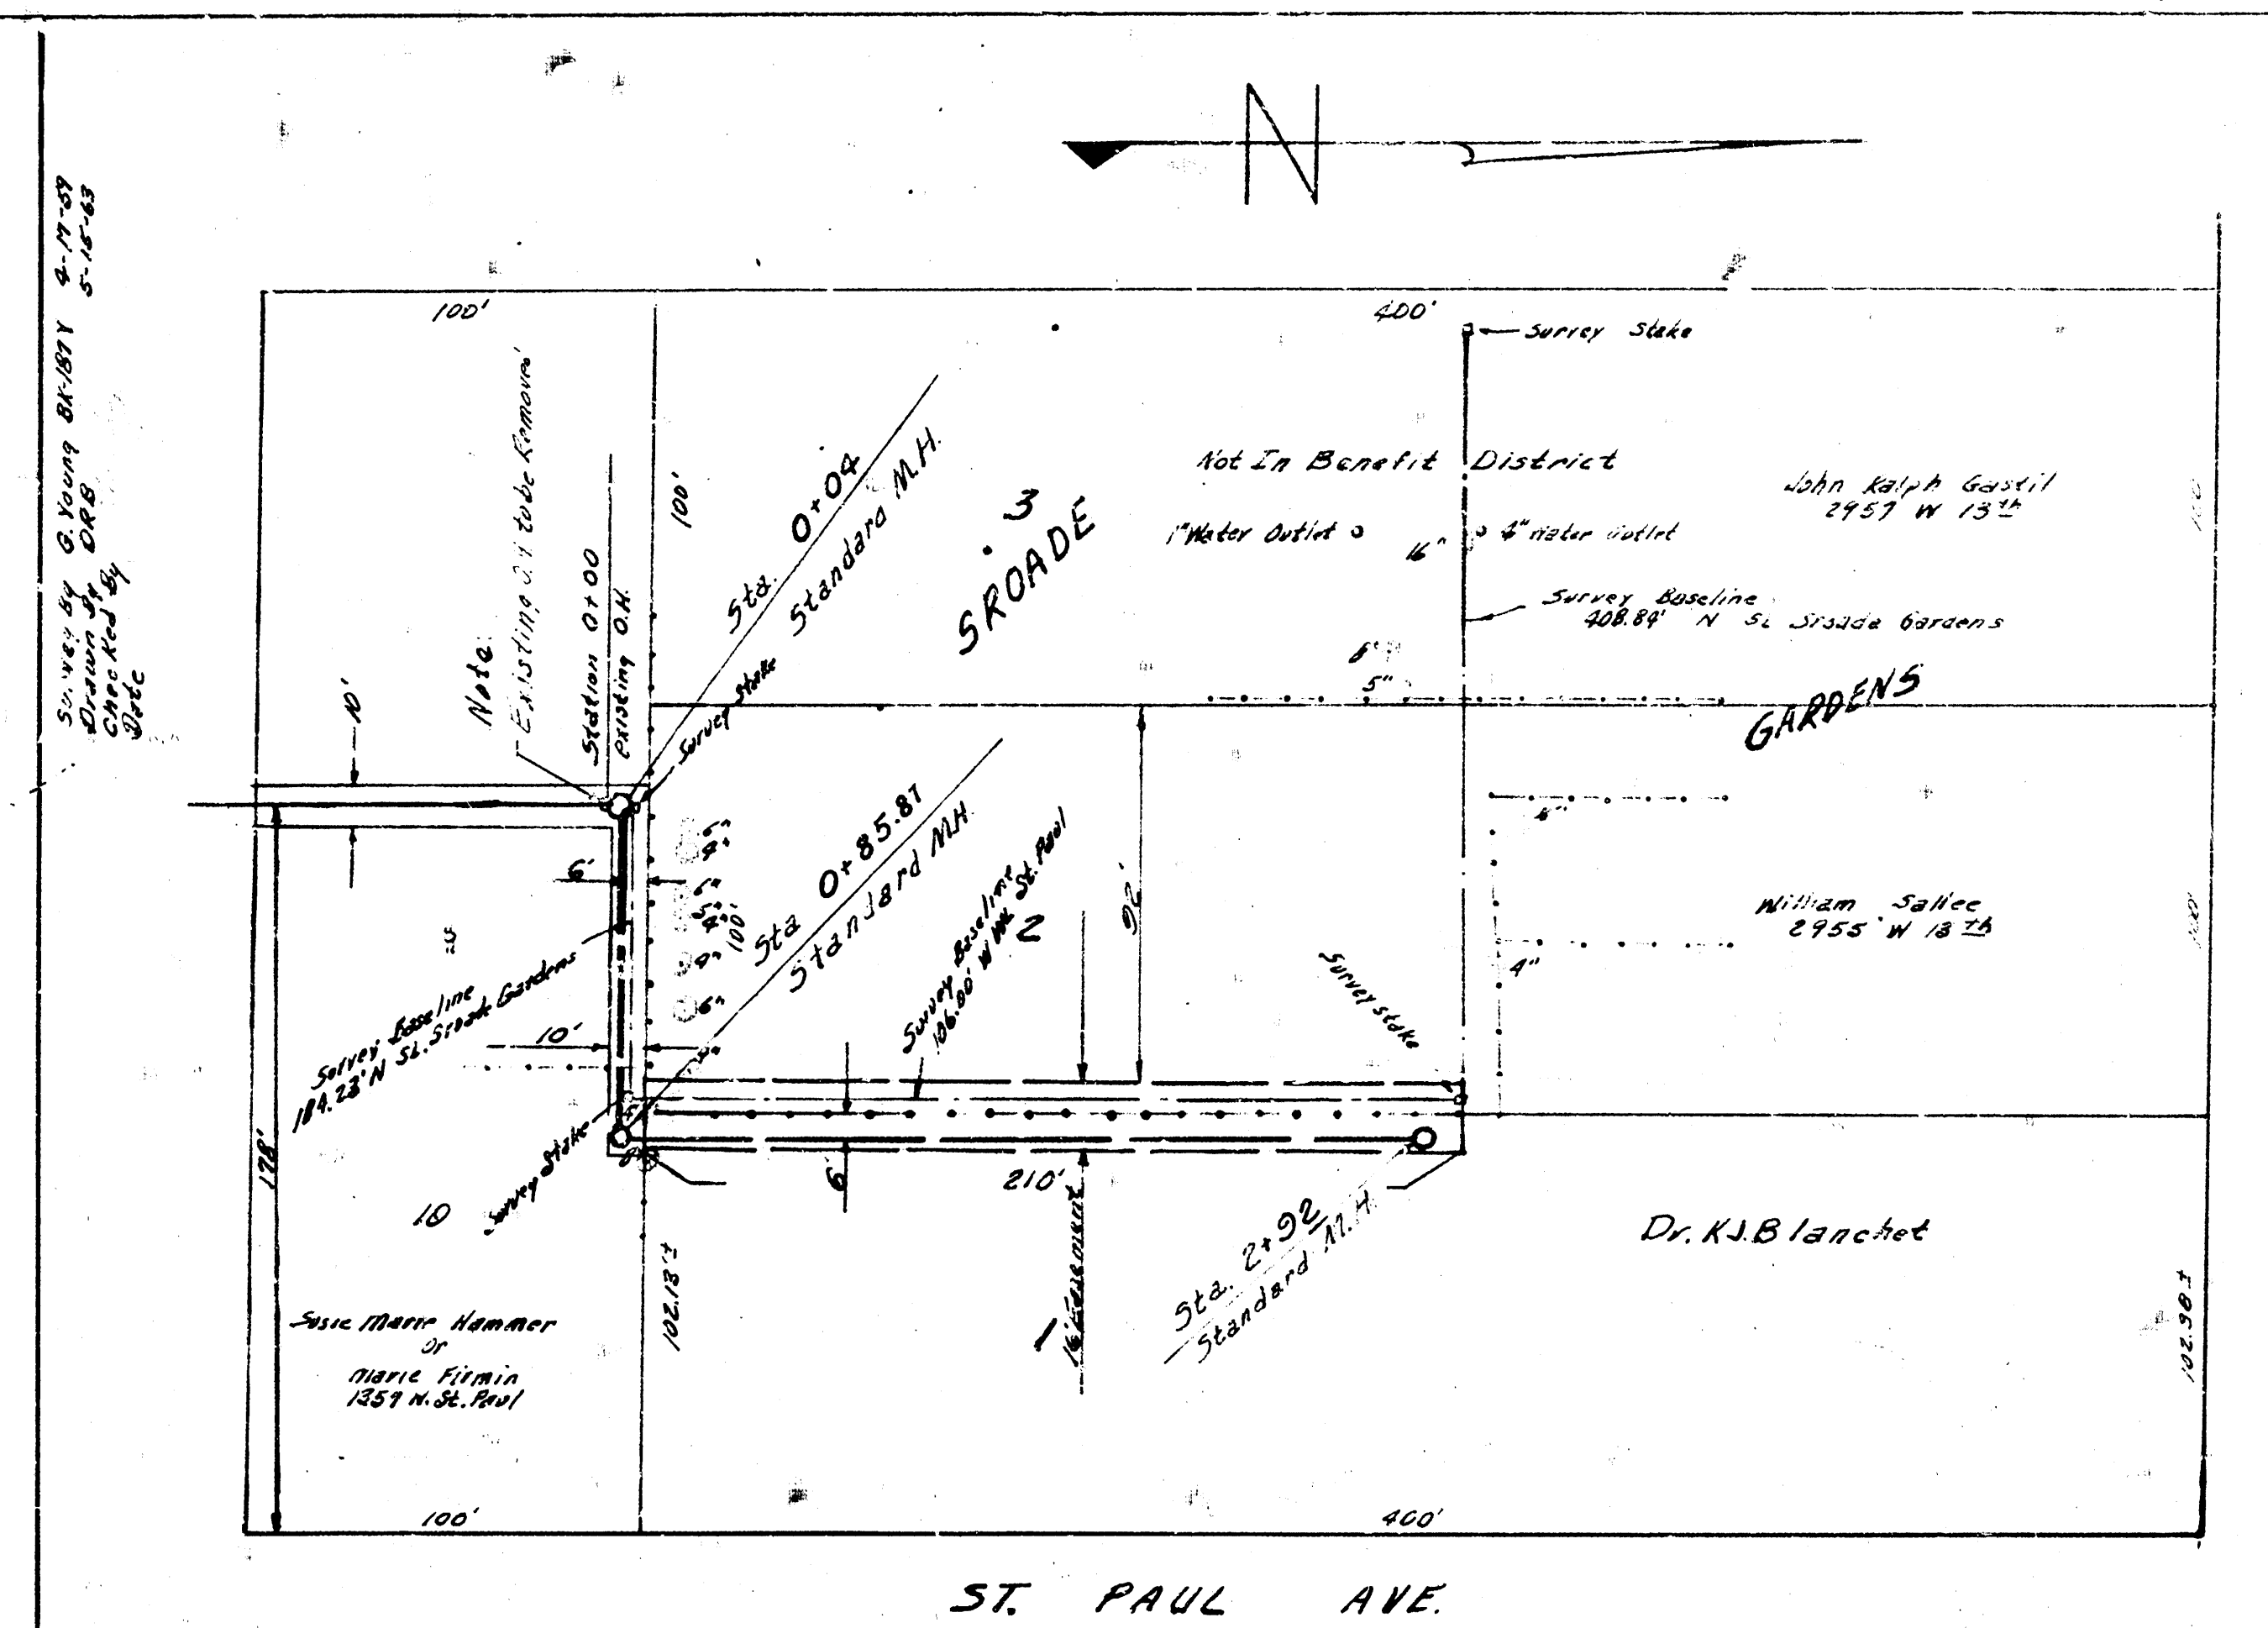

B.M. 120499 "x" Top Ch. N end radius 1.5' Cor. 11th & St. Paul

PLAN SCALE 1"=40'
 PROFILE SCALE 1"=40' HOR. 1"=4' VERTICAL

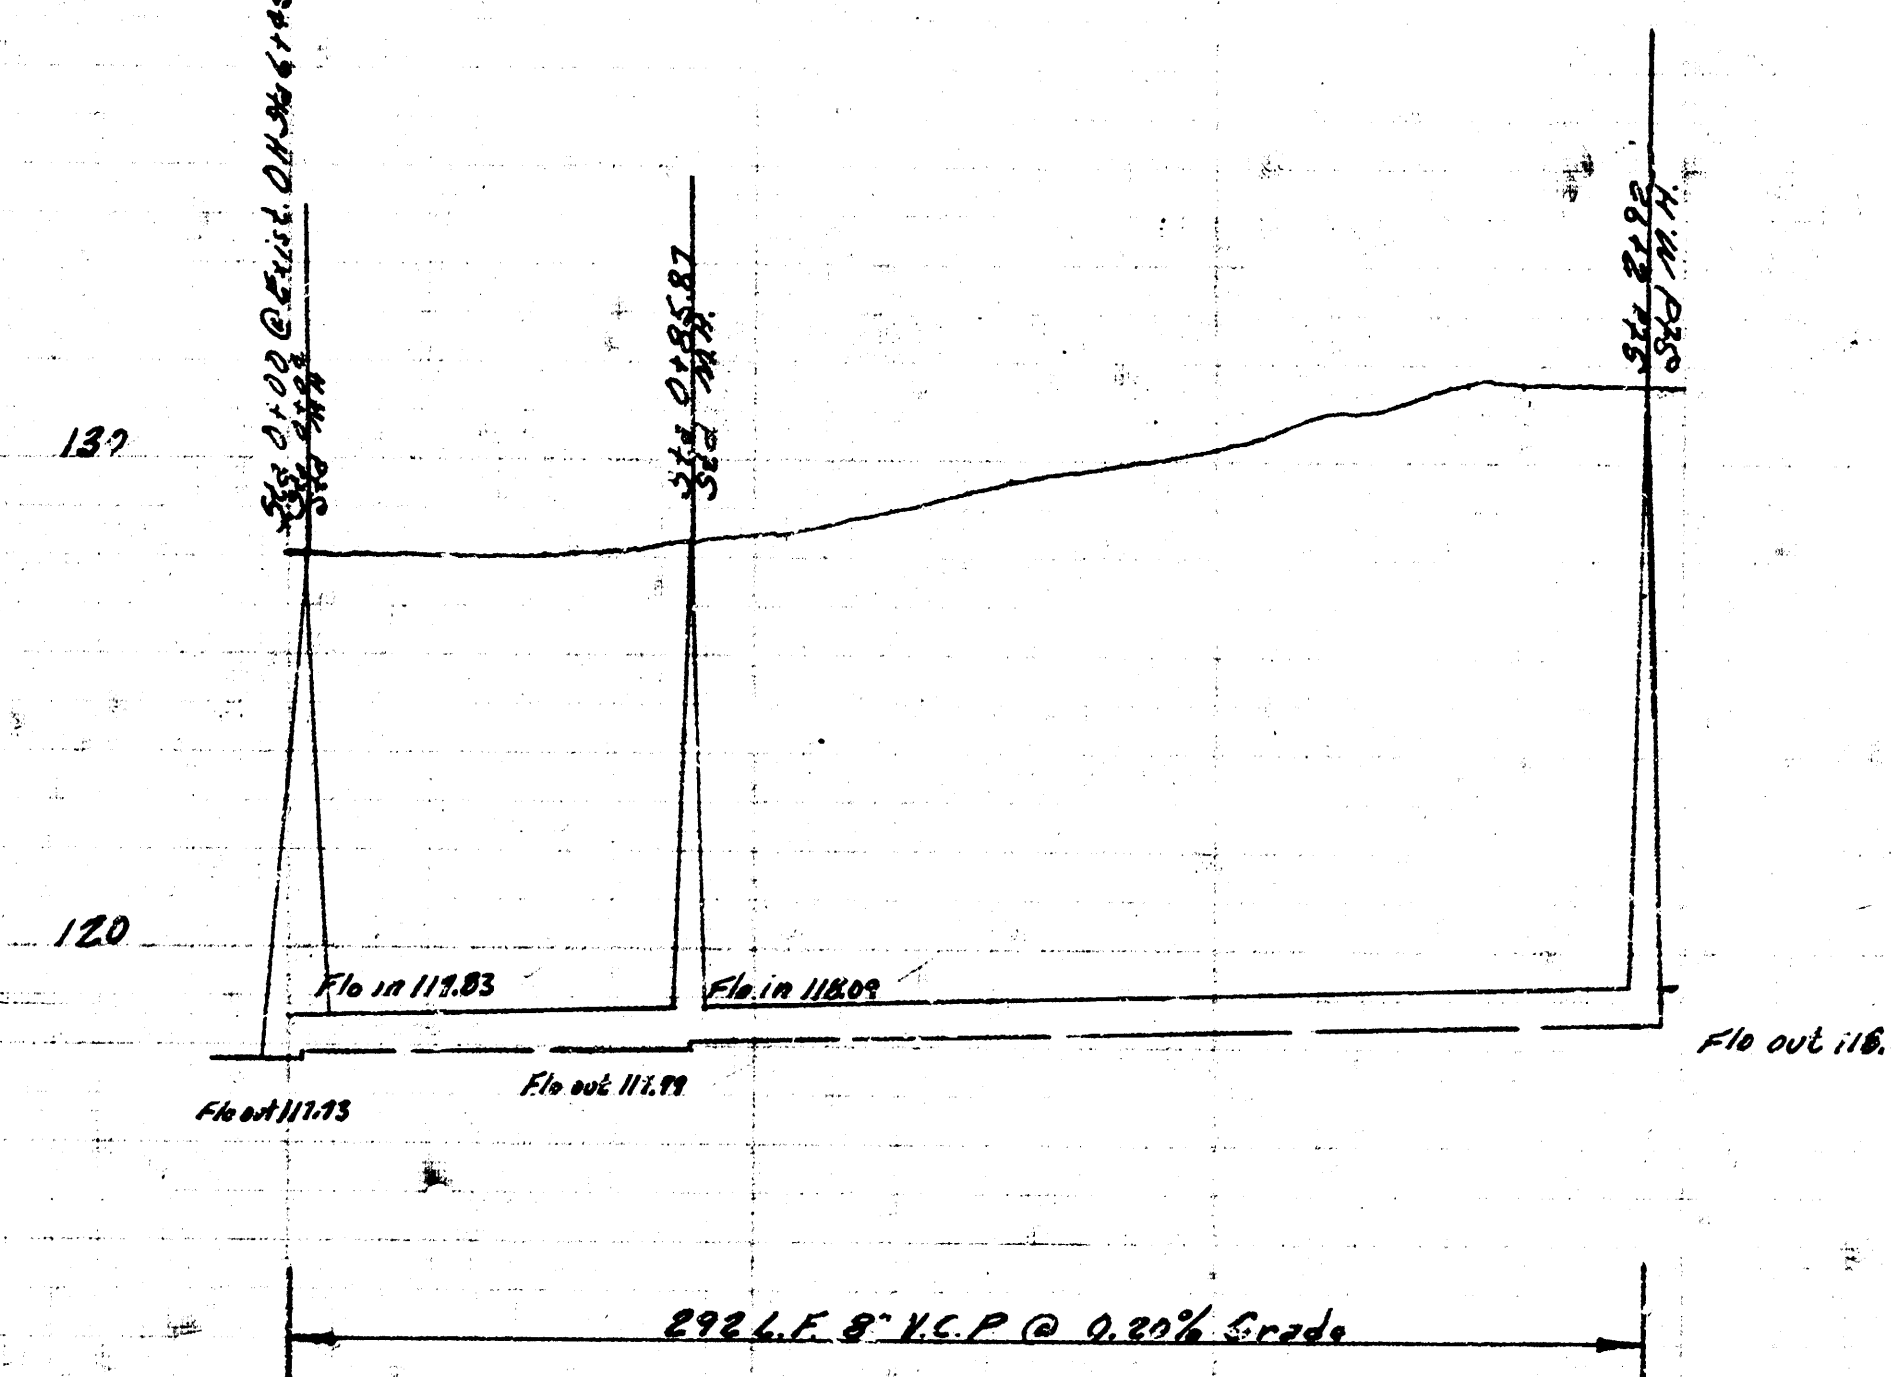

LAT. 26 SUB. 9 S.S. 22
 CITY OF WICHITA, KANSAS
 B.E. SMITH CITY ENGINEER
 PROJ. C23-43 DATE June, 1963