

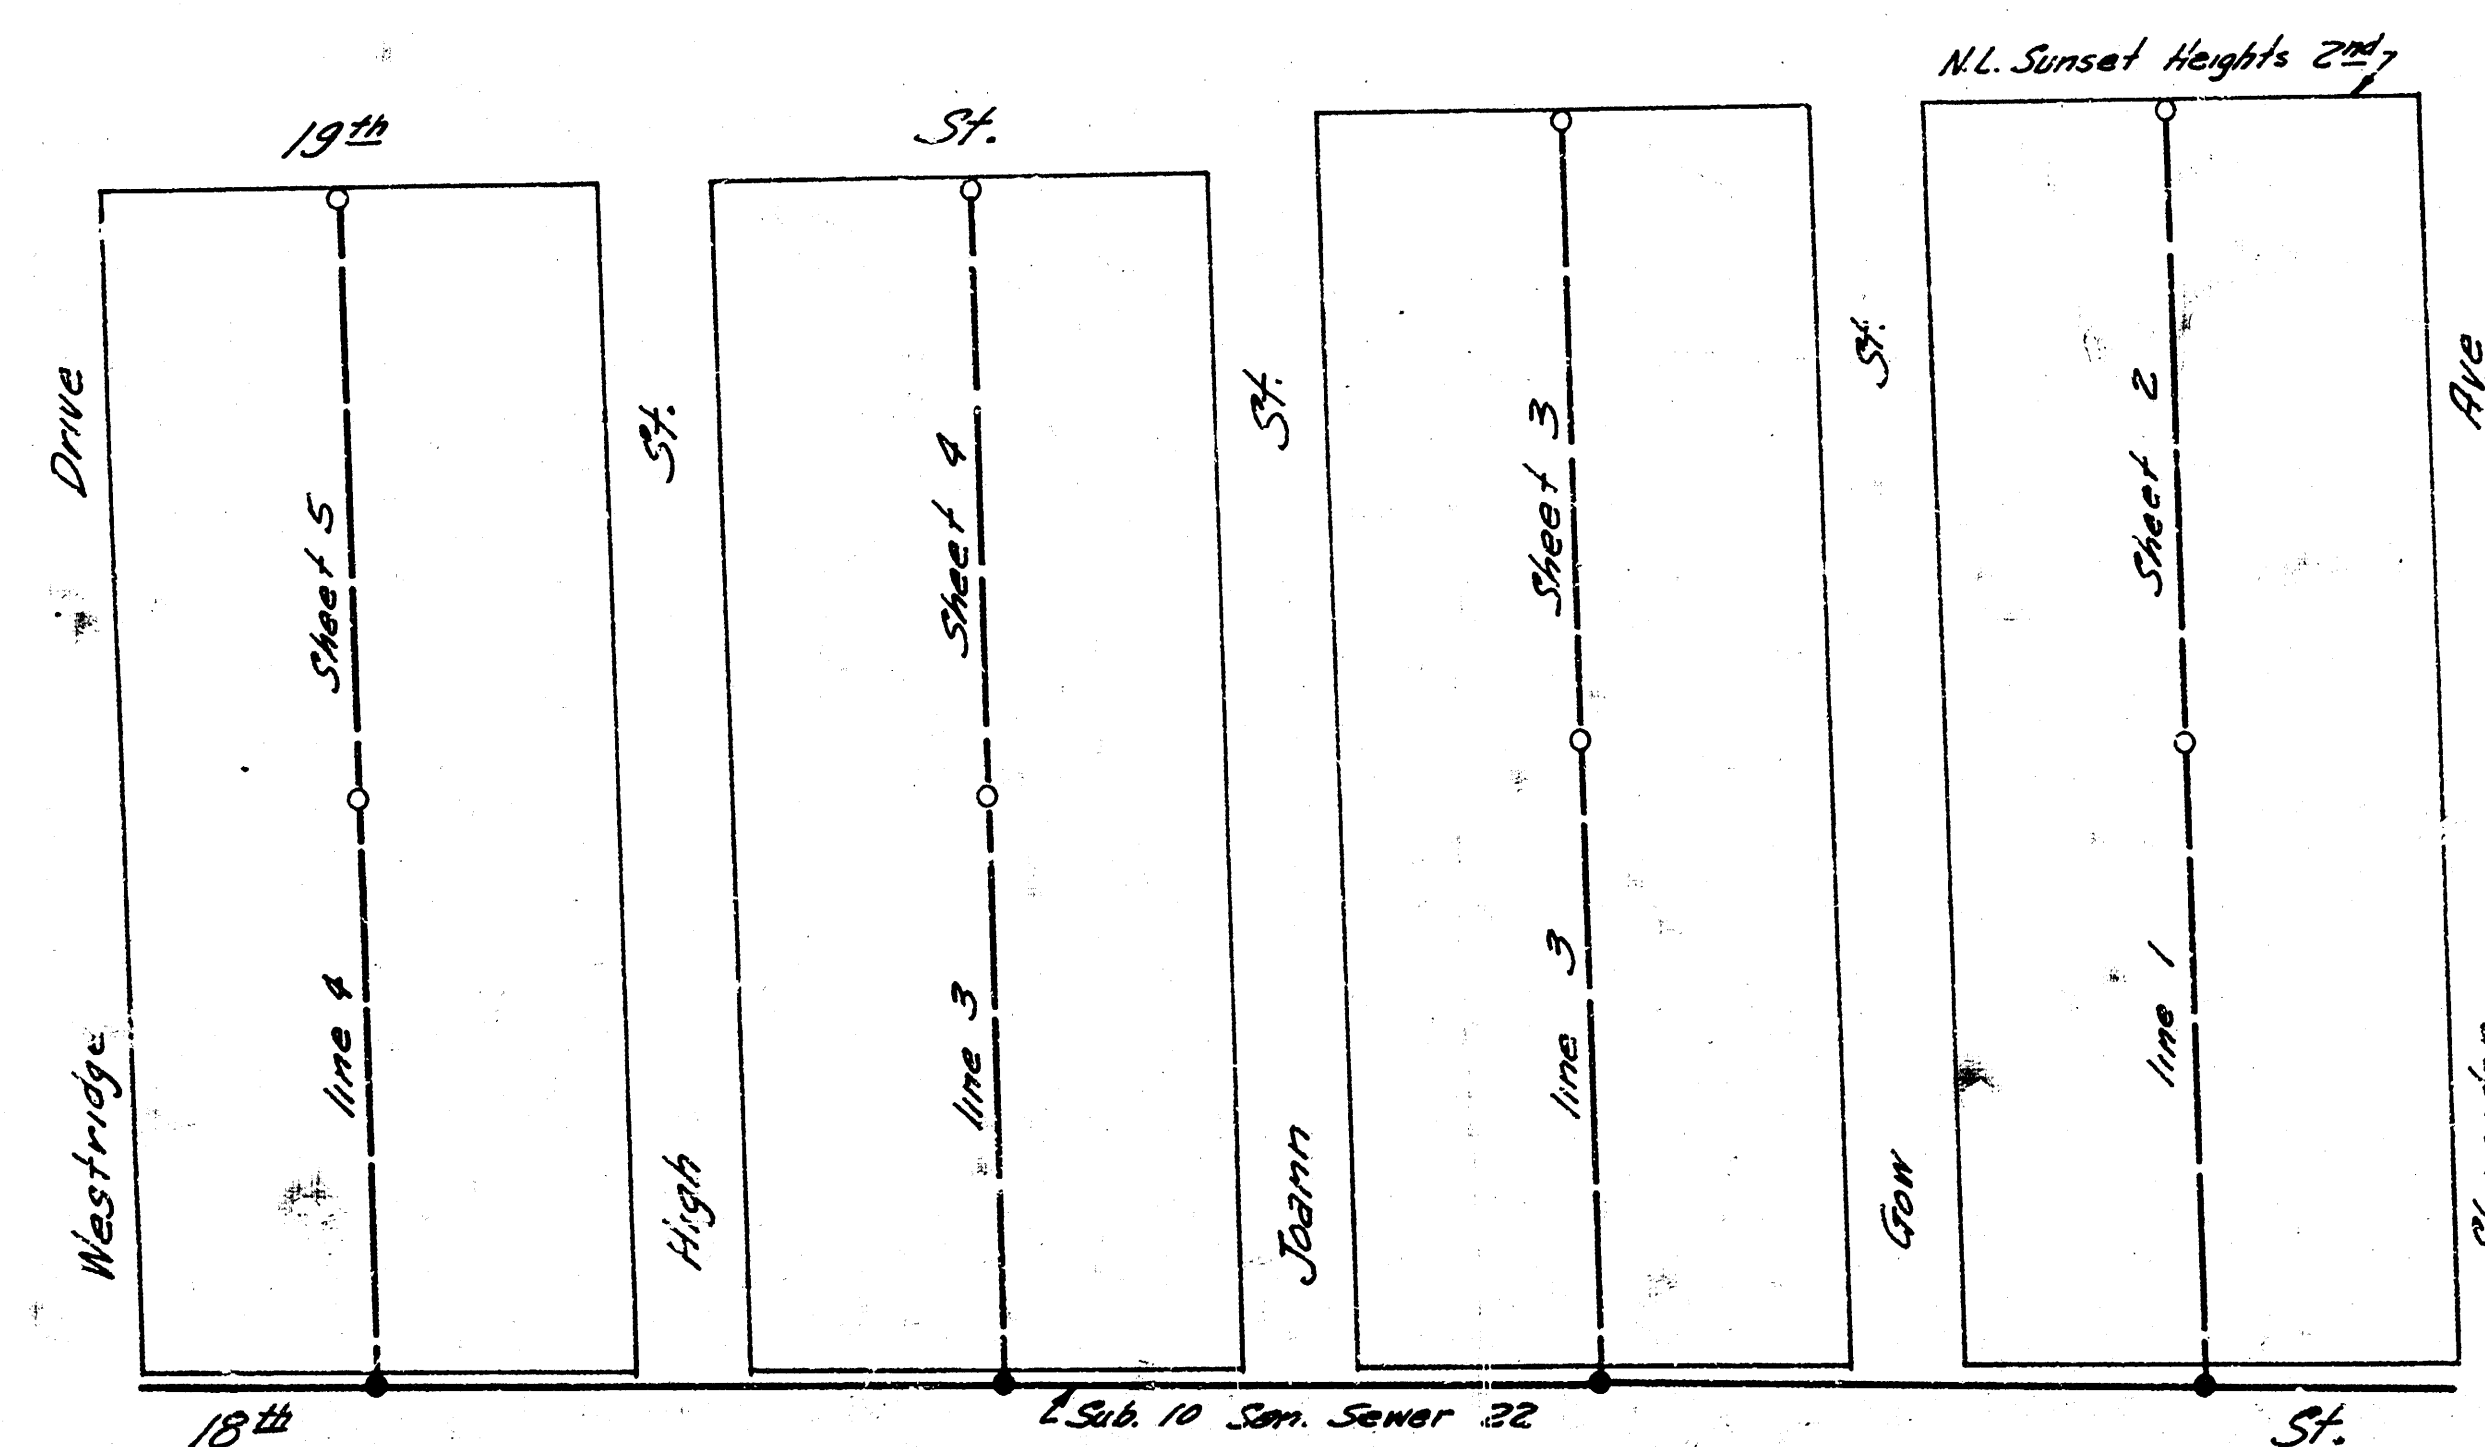


Survey by - Hanson Book 1144
Checked by - Perry
Date



LOCATION MAP
LAT. 4 SUB. 10 SAN. SEWER 22
CITY OF WICHITA, KANSAS
B.E. SMITH CITY ENGINEER PROJ. NO. C26-40

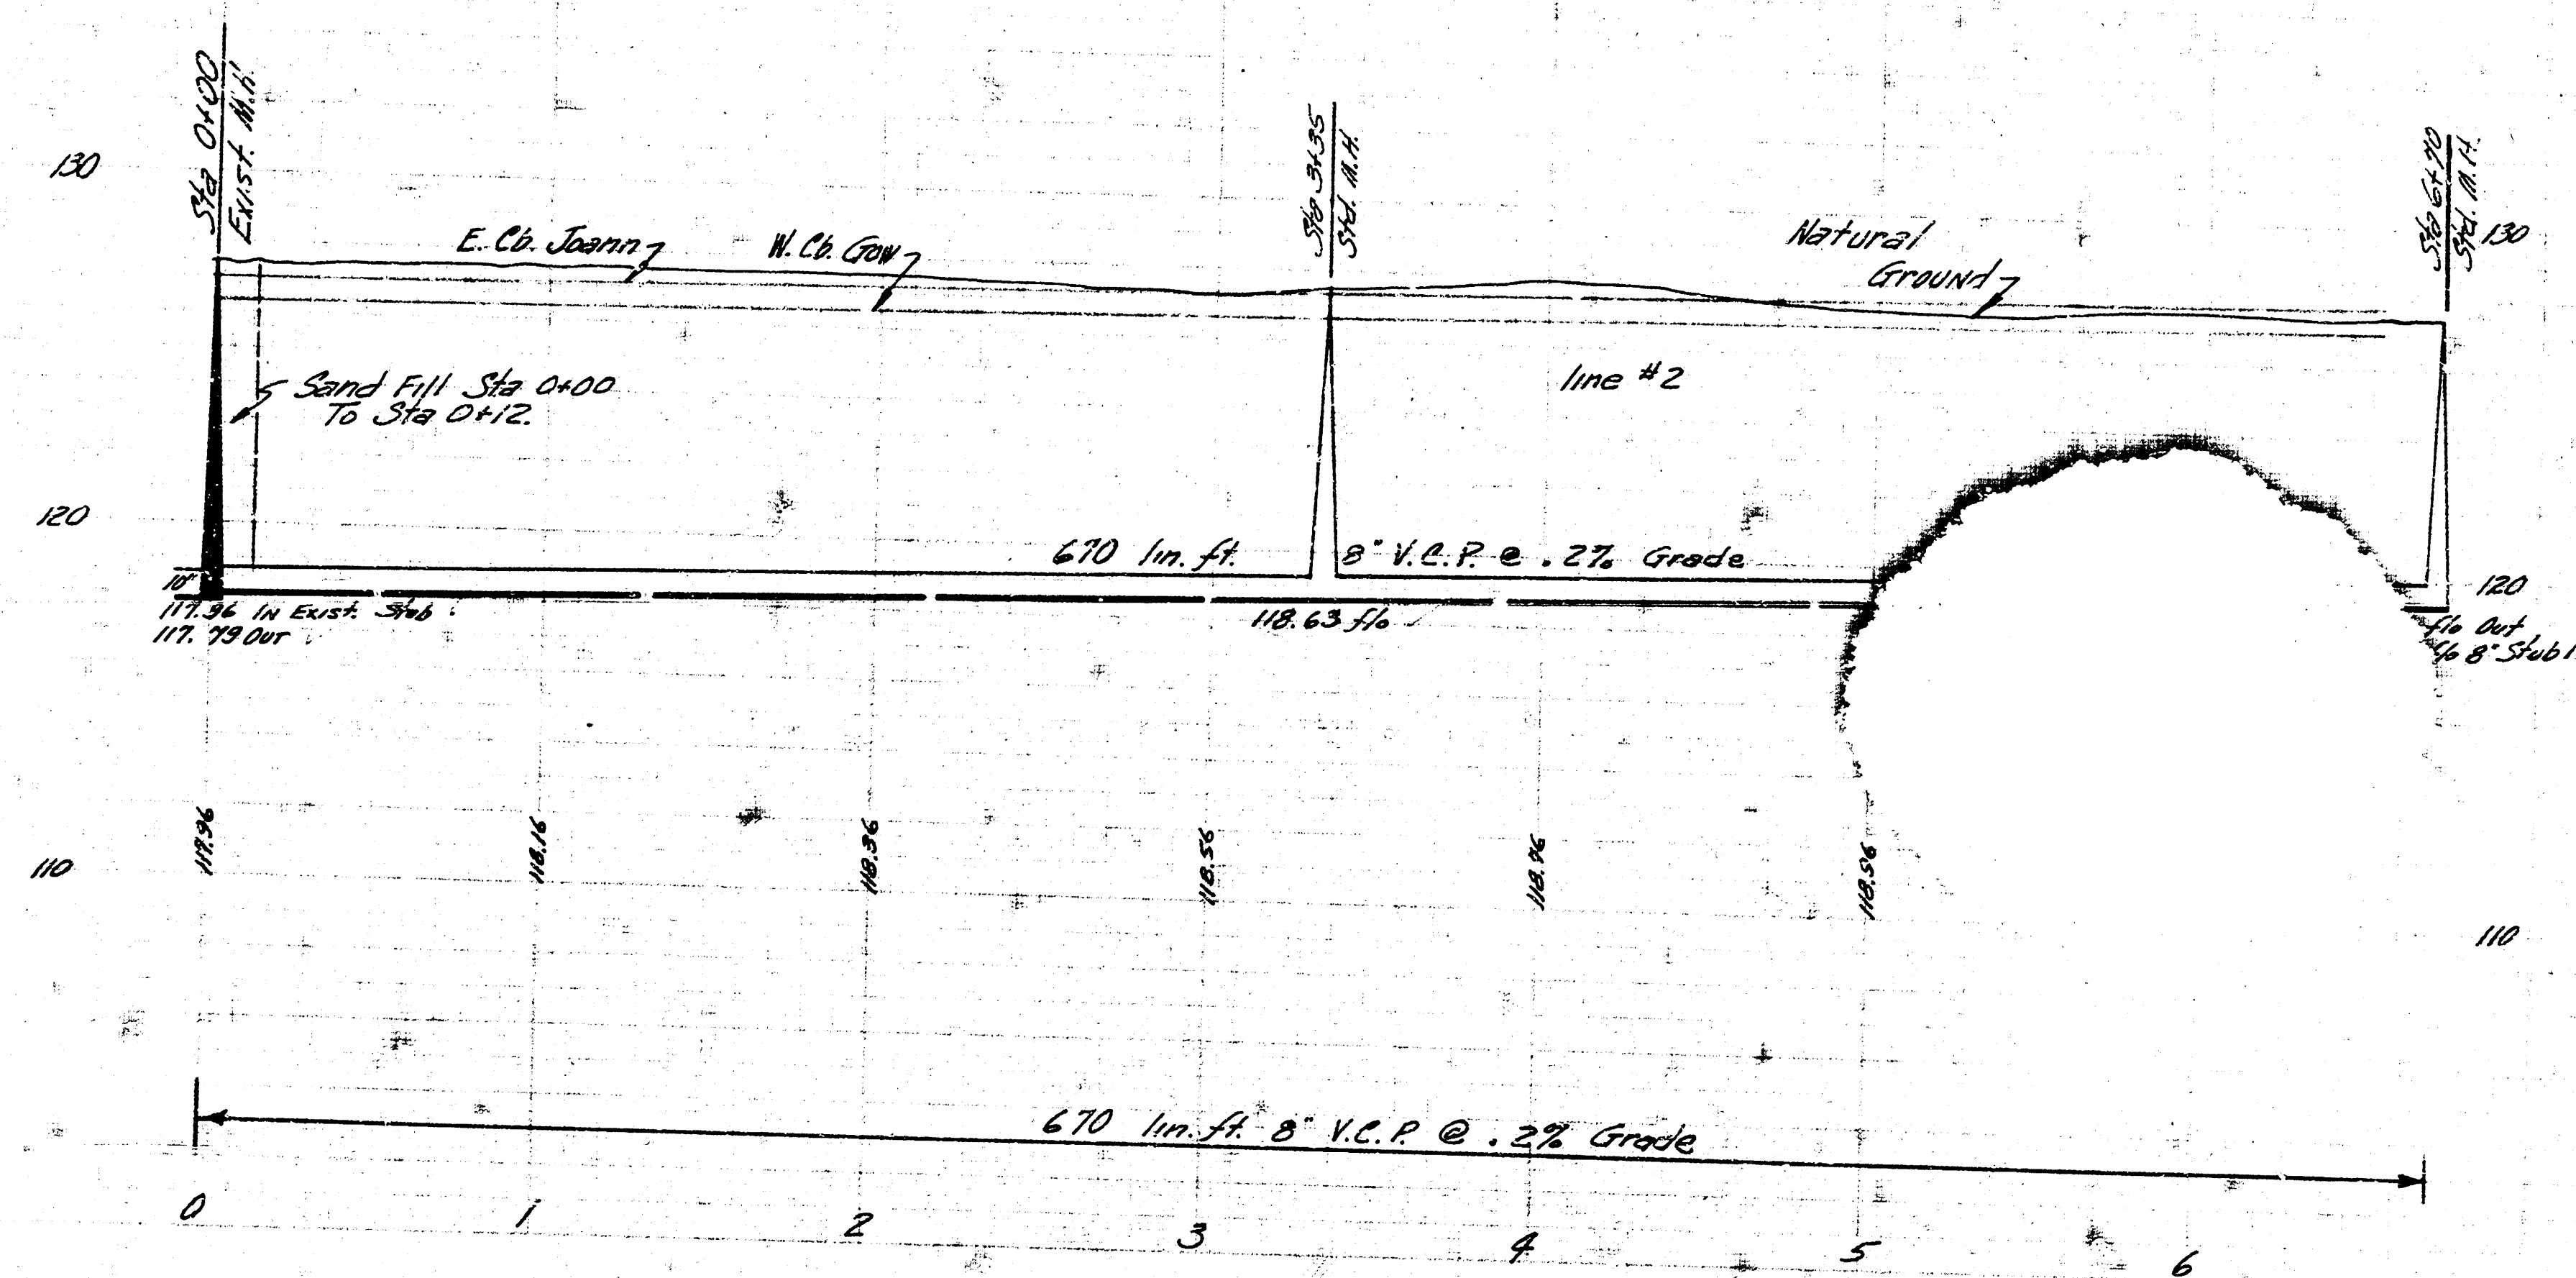


Lat. 4 Sub. 10 San. Sewer 22
Project No. C26-40 Sheet 1 of 5

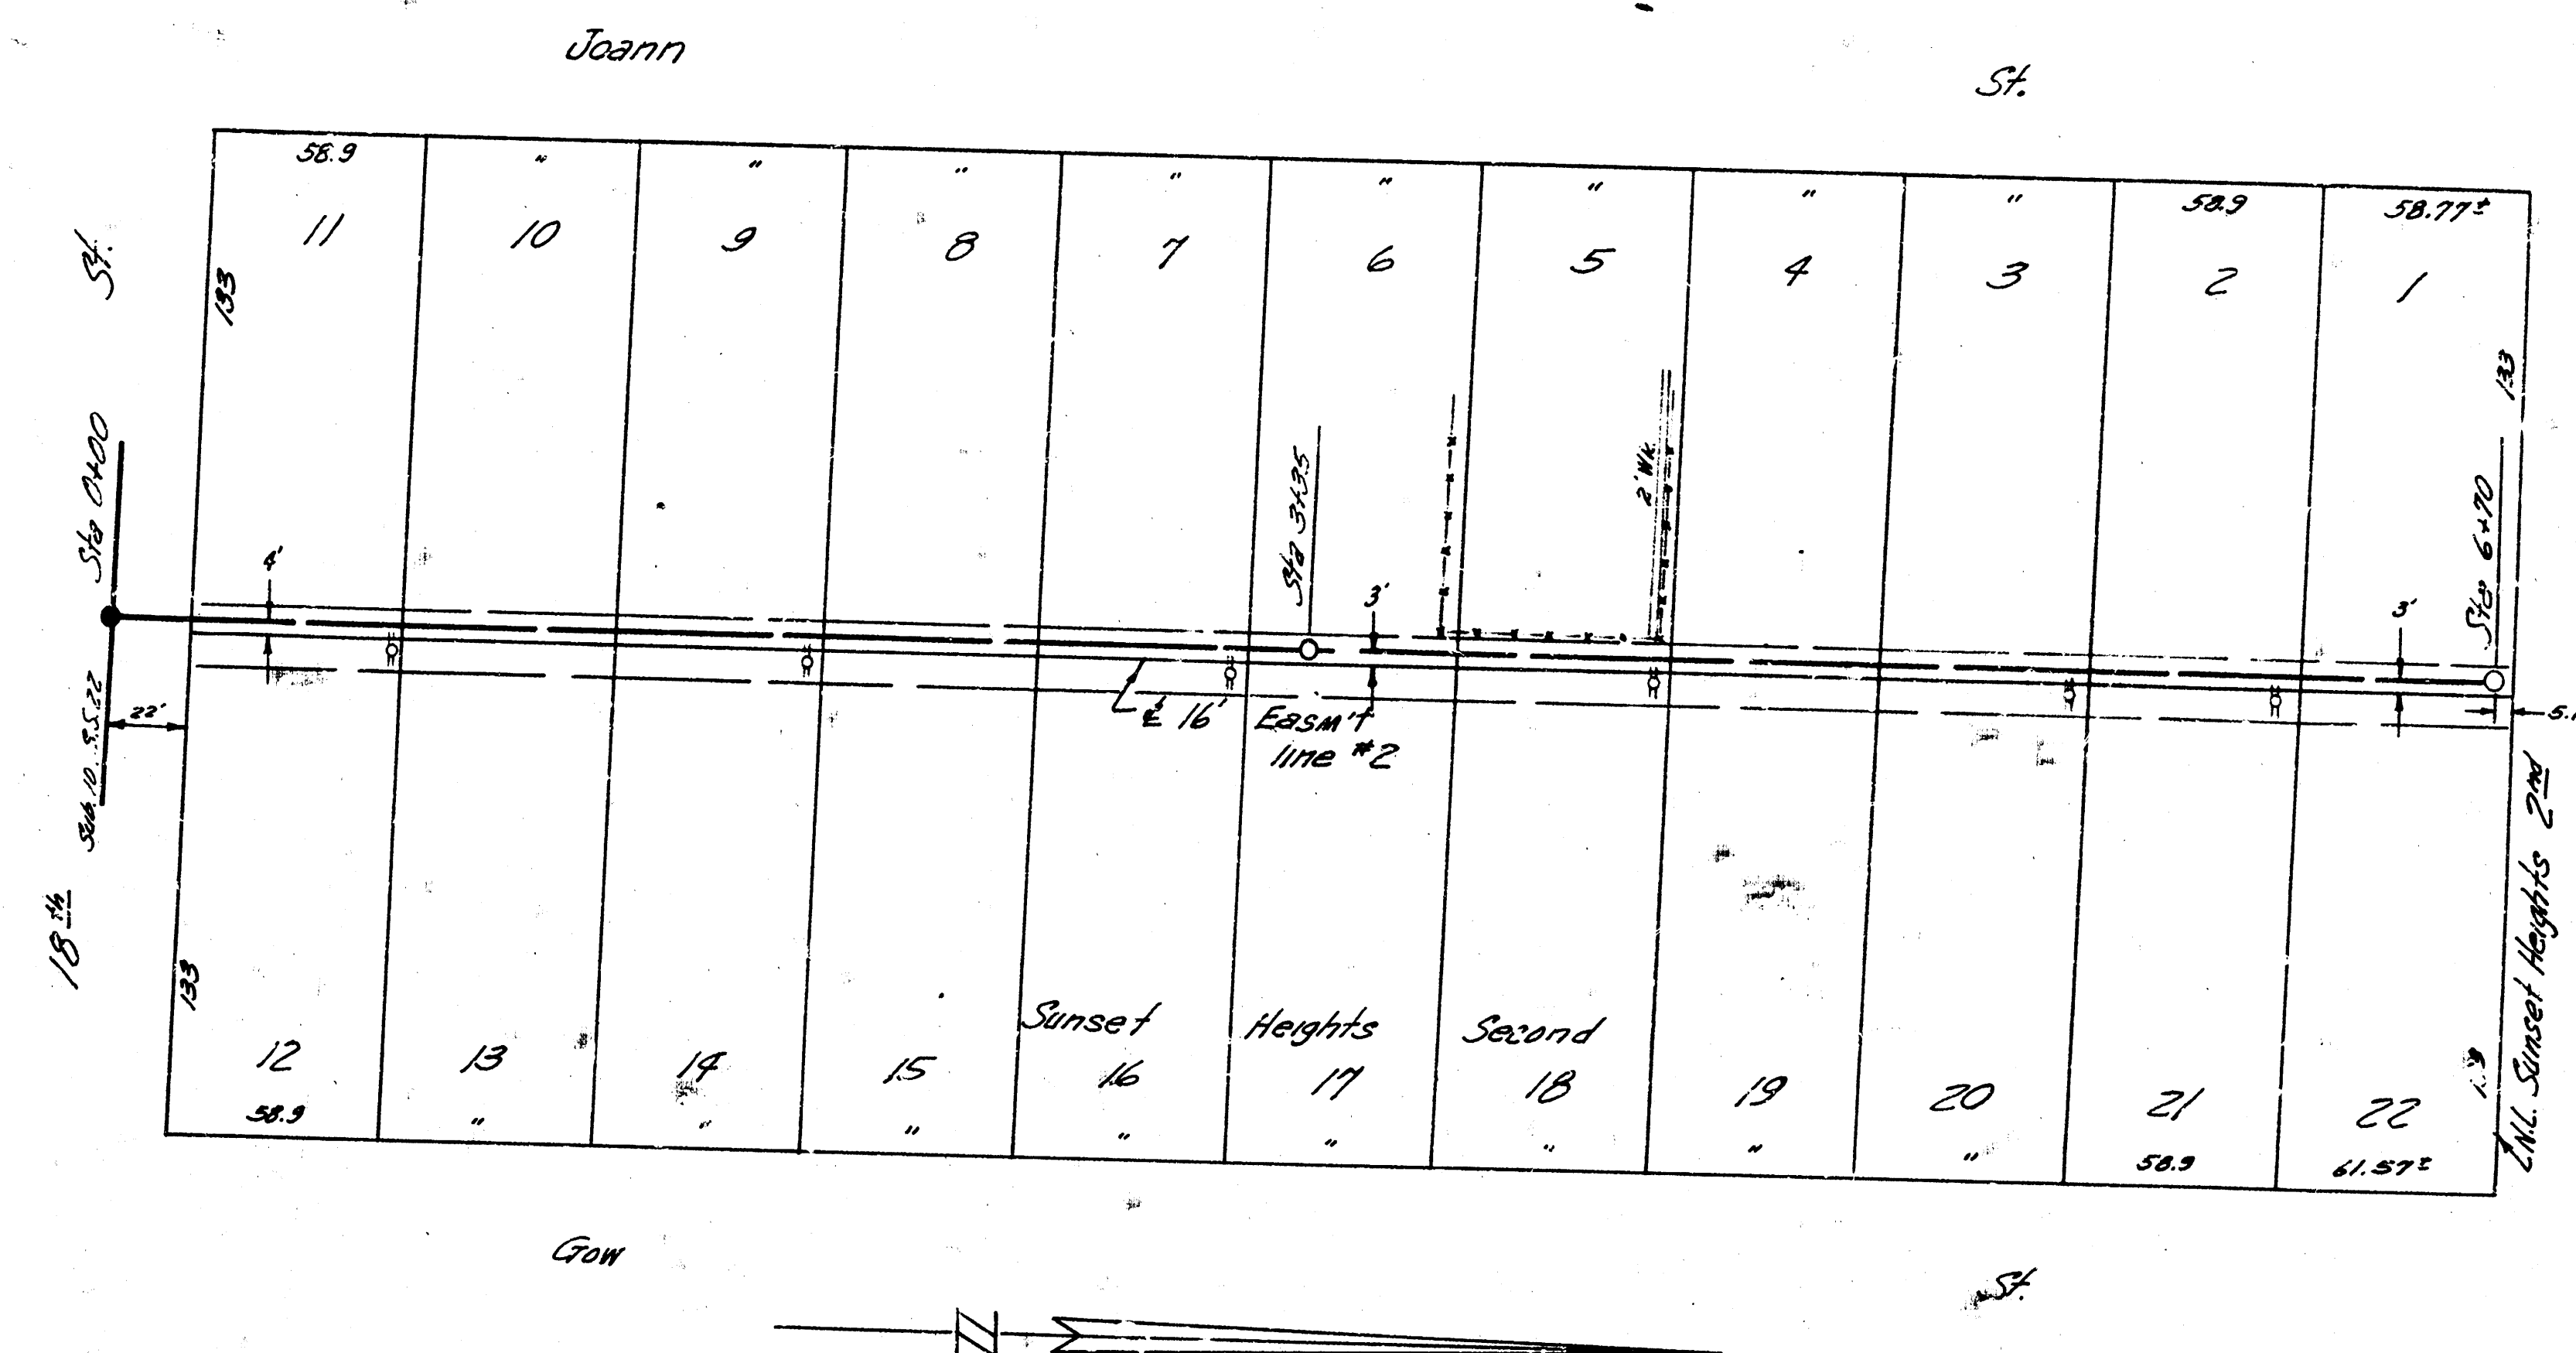

Plan Scale 1"=40'
Profile Scale 1"=40' Hor., 1"=4' Vertical

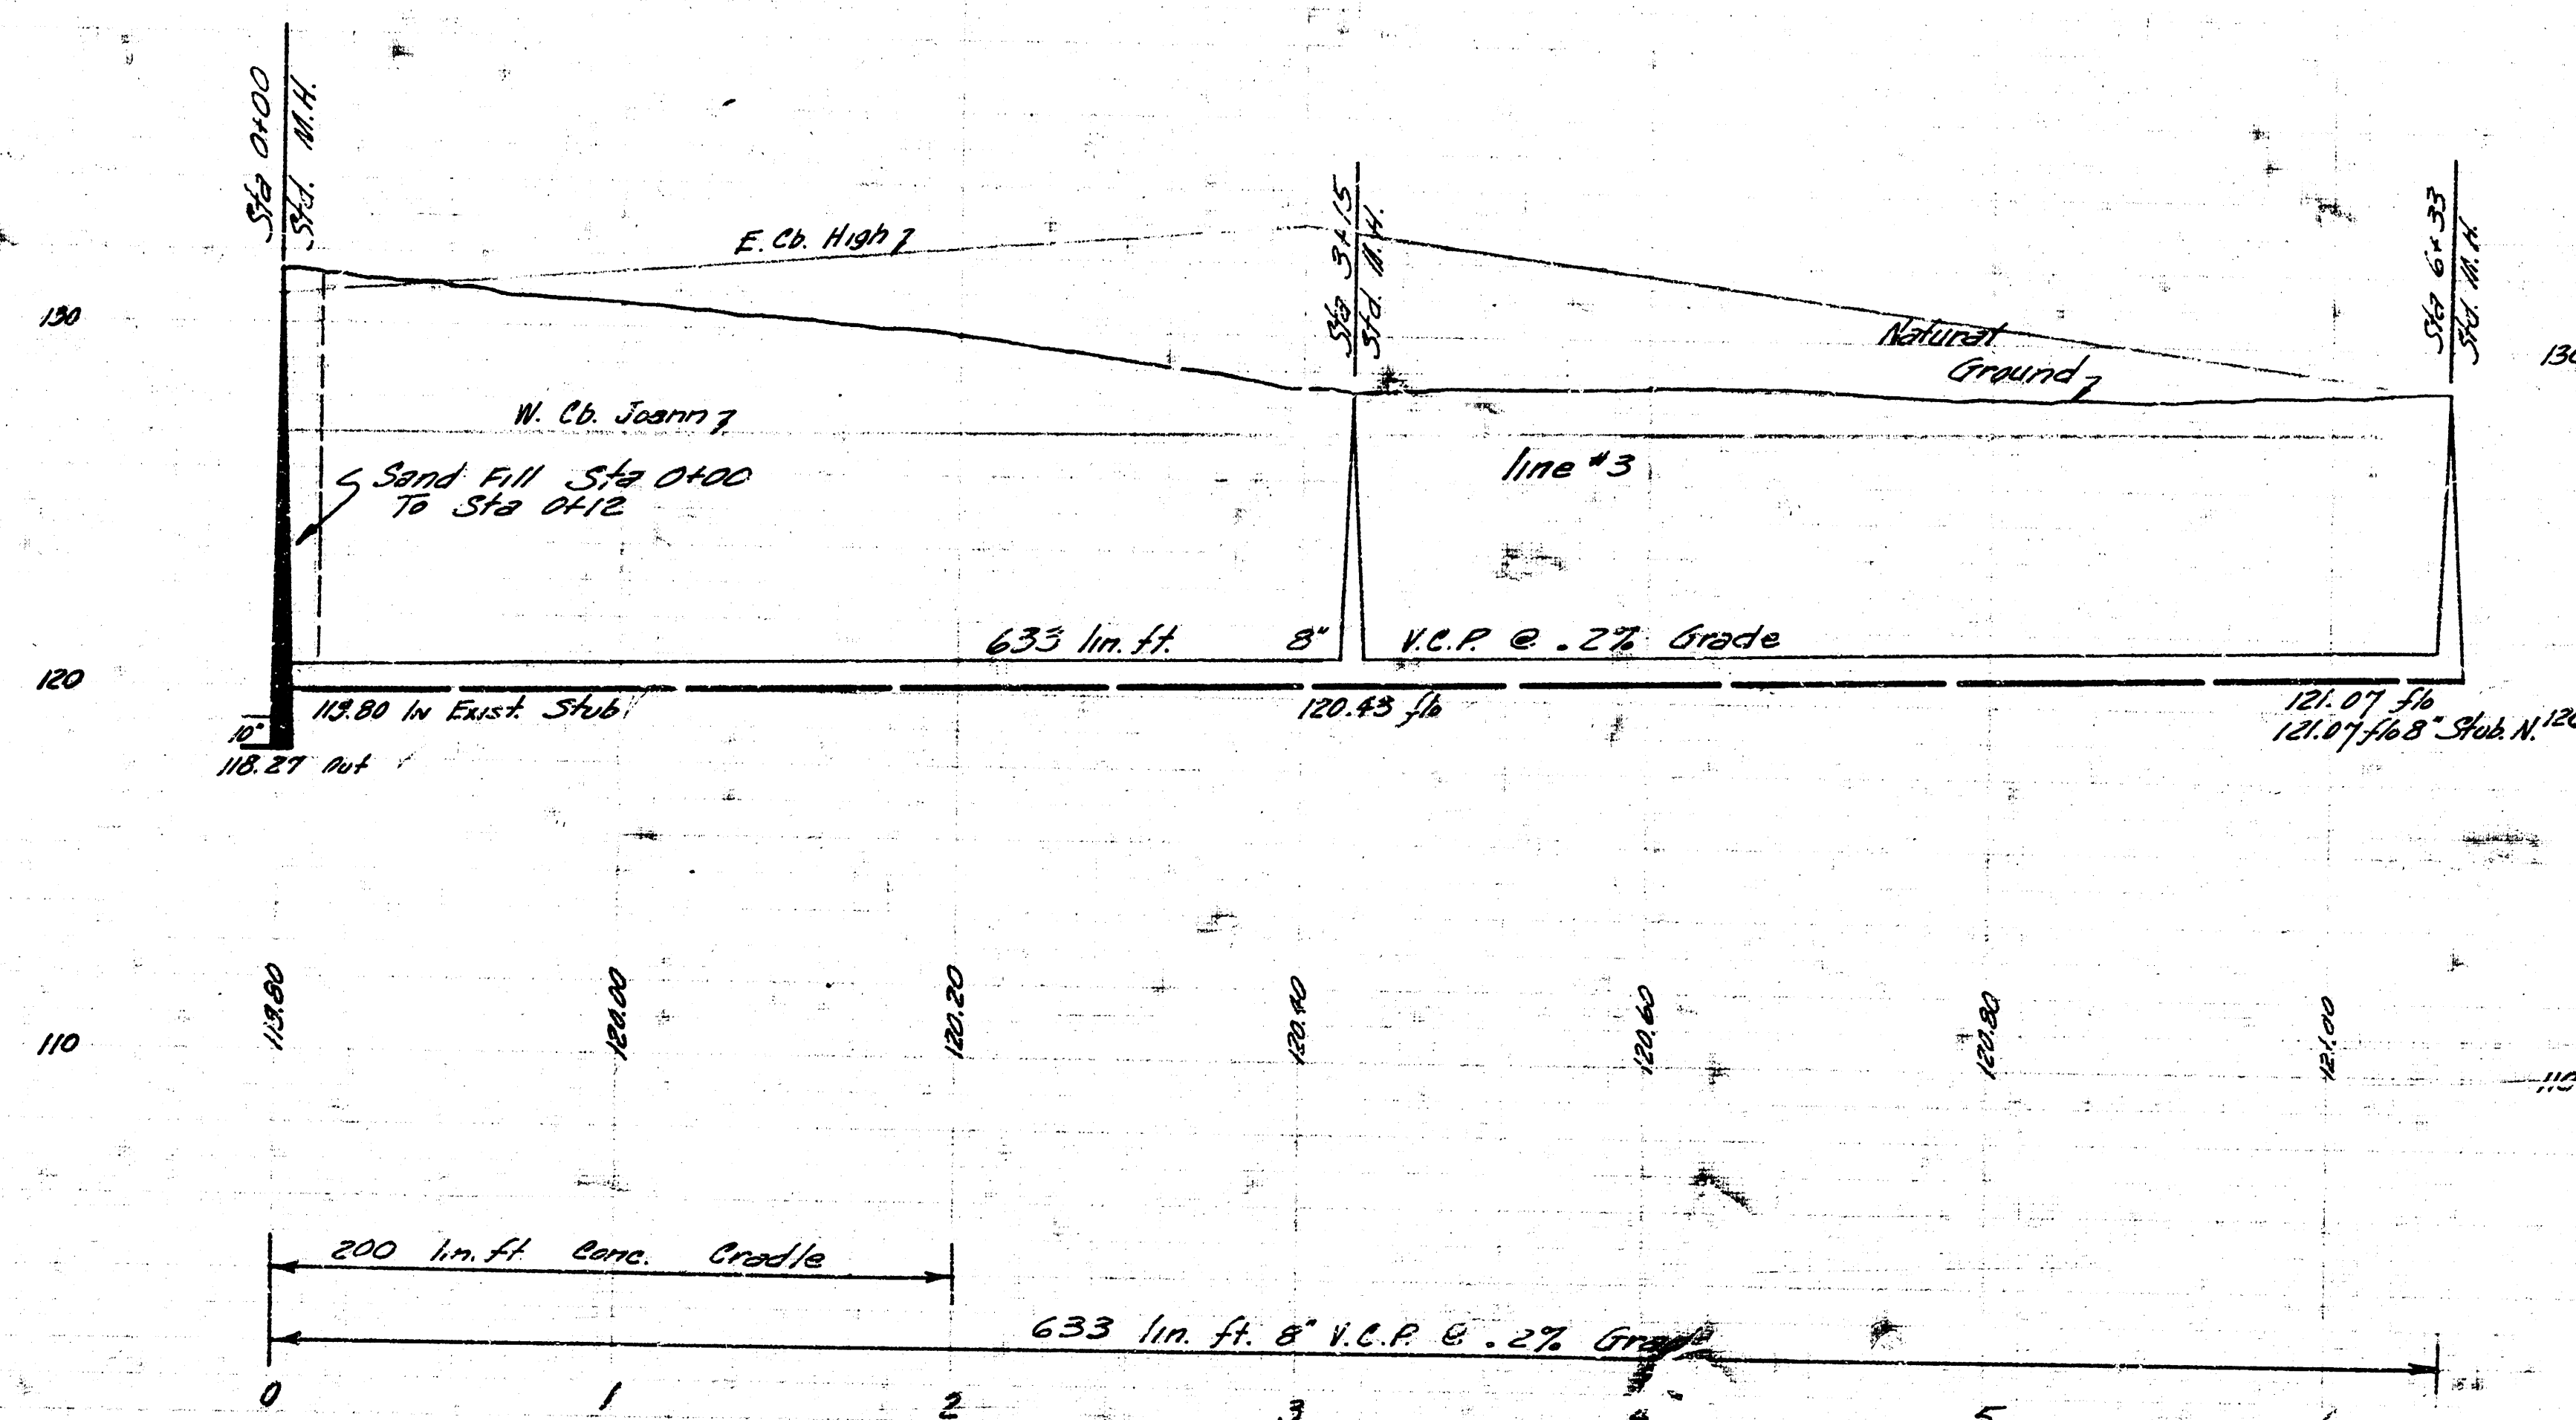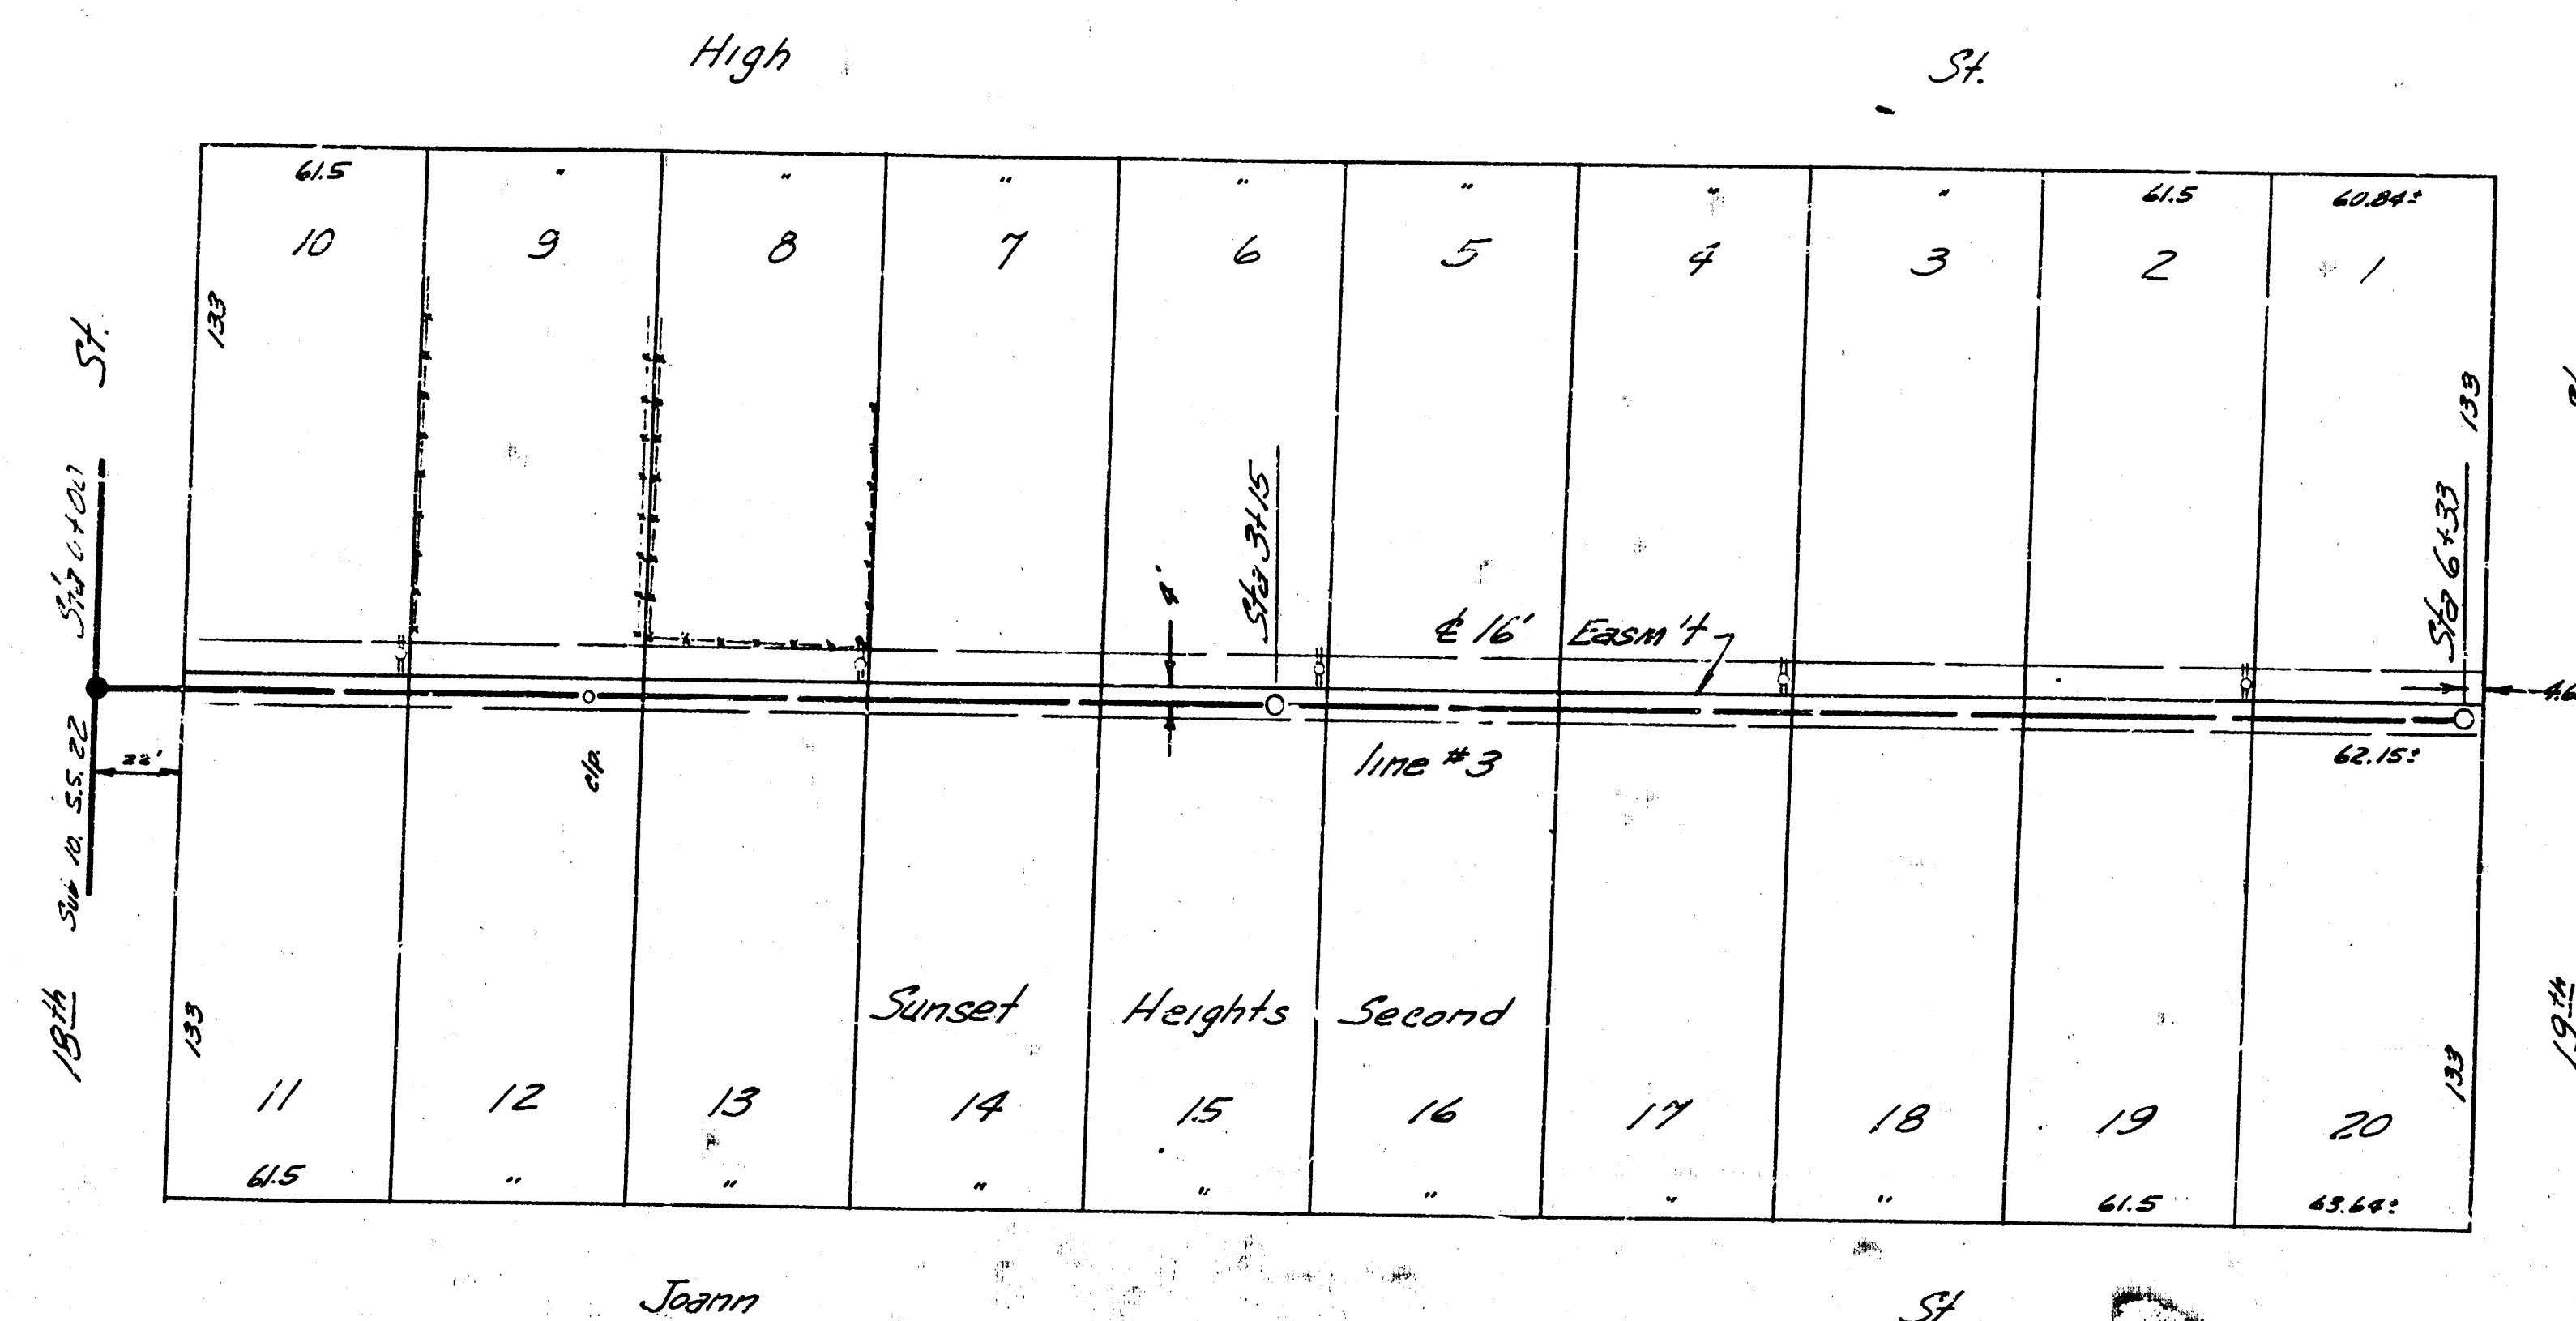


Plan Scale 1" = 40'
Profile Scale 1" = 40' Hor, 1" = 4' Vertical

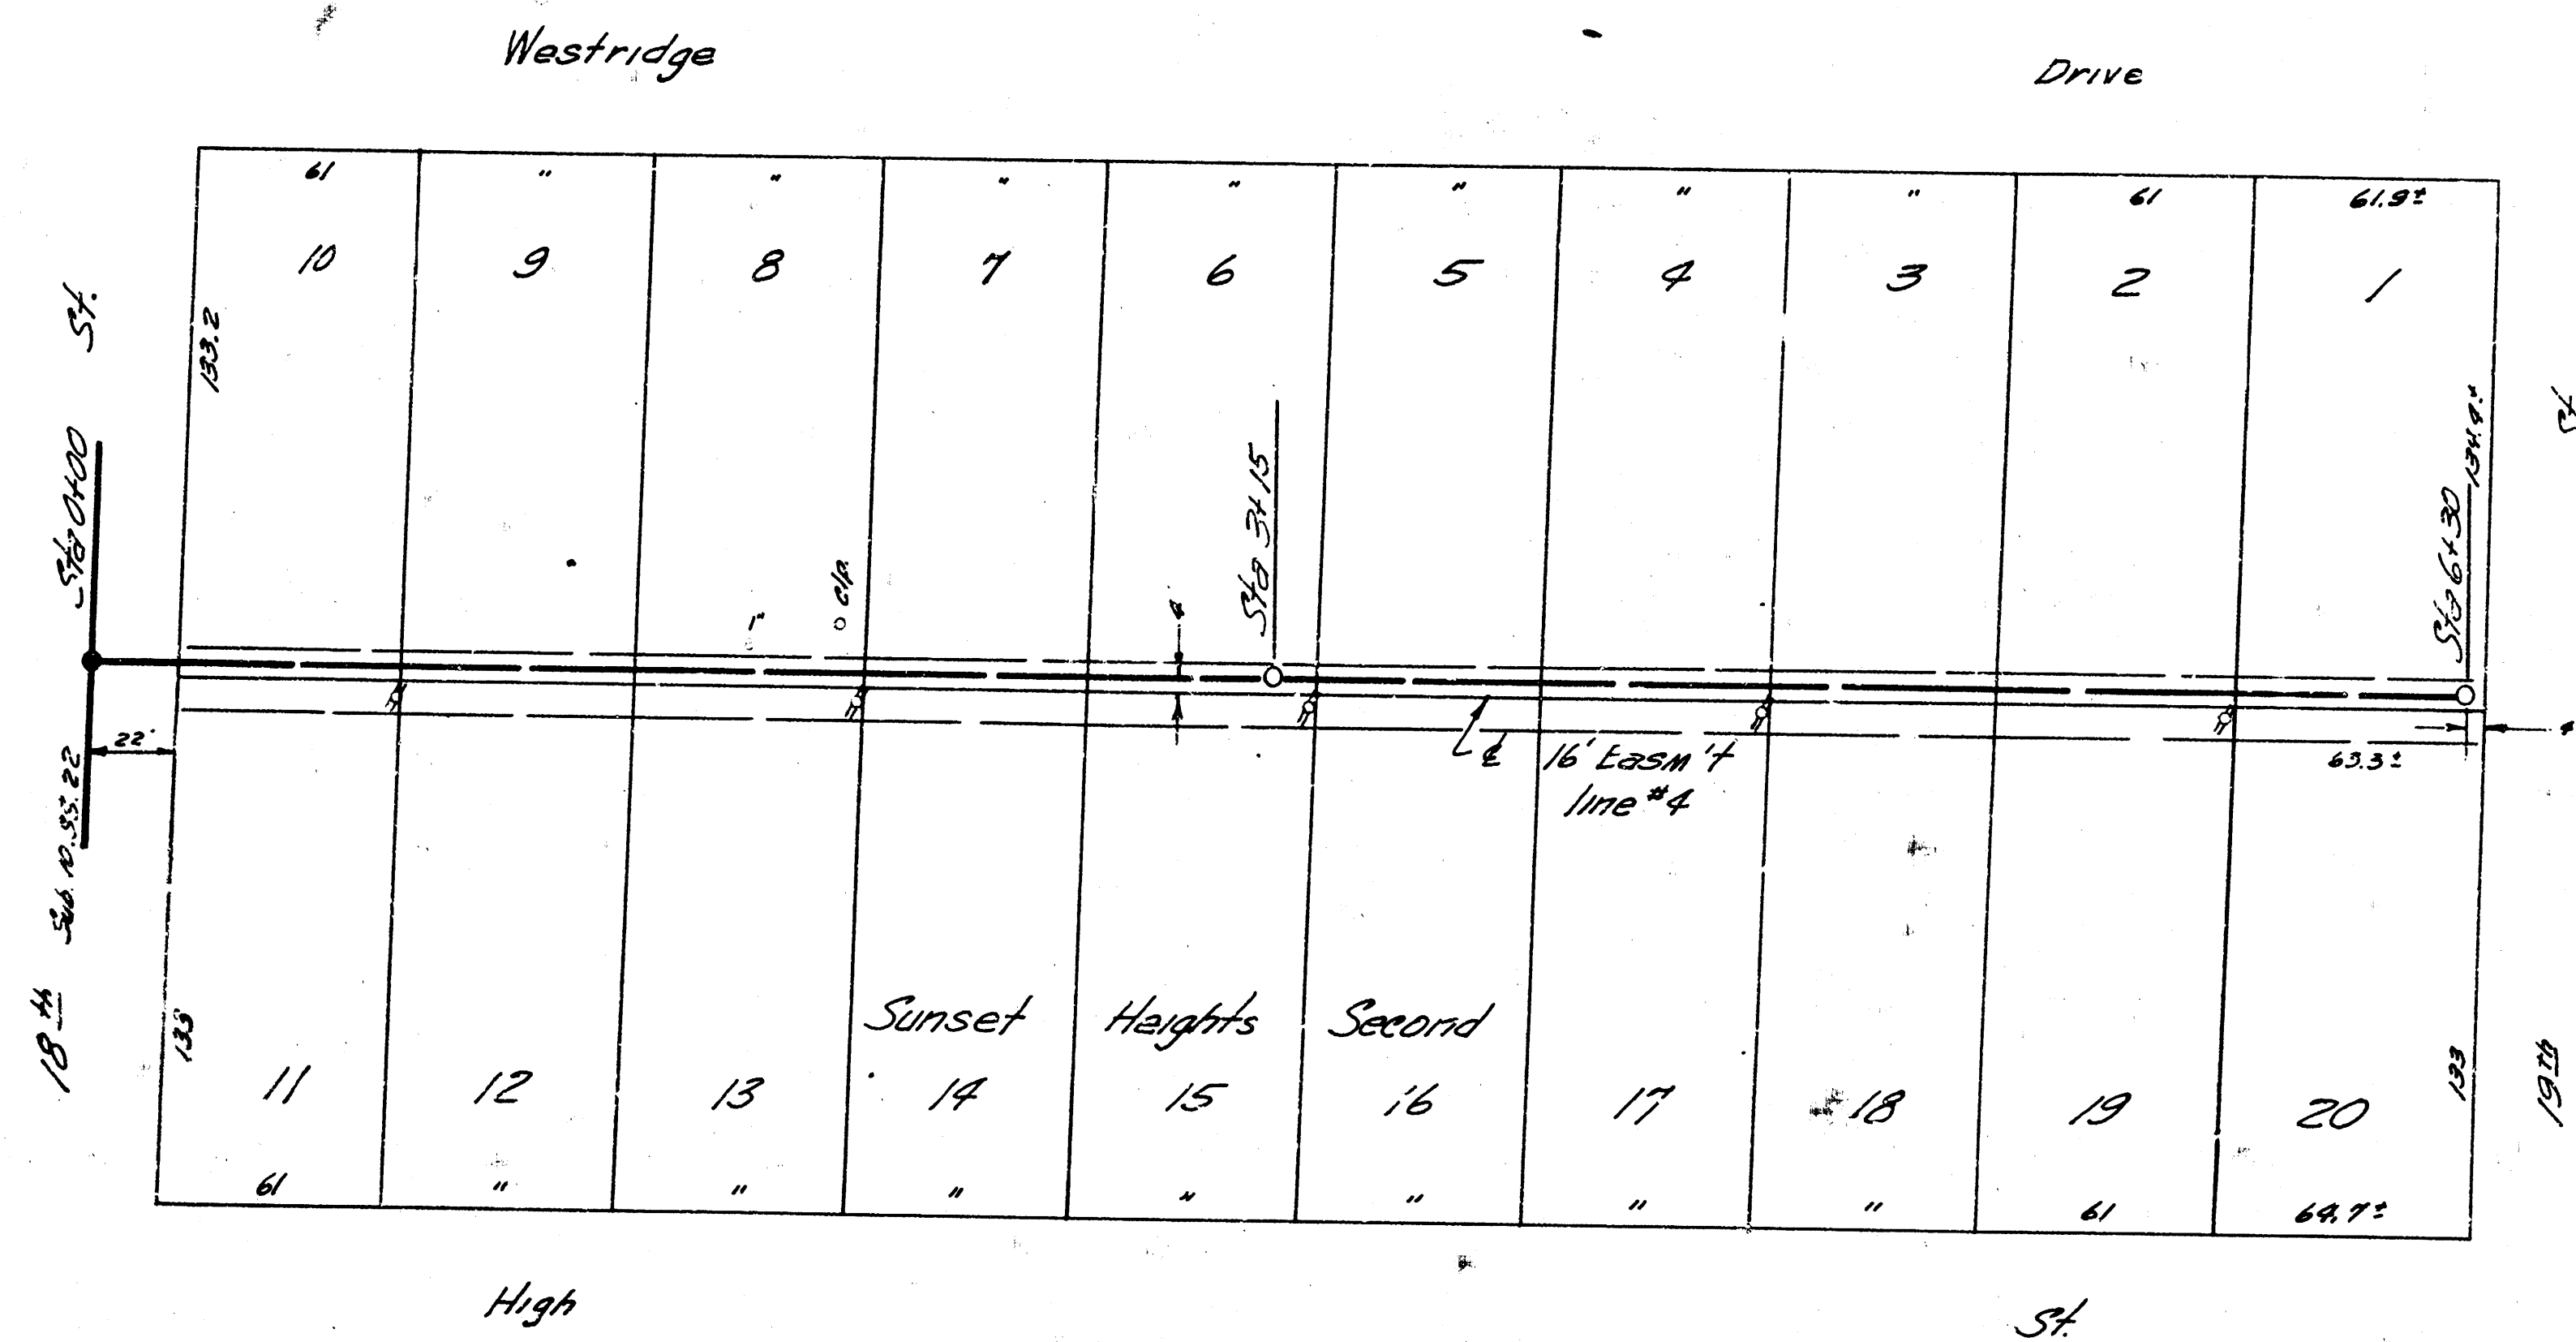

B.M. 133.28 S.E. Cor. Cone. Patch Ho. #1851 S.W. High & 18th

Plan Scale 1"=40'
Profile Scale 1"=40' Hor, 1"=4' Vertical

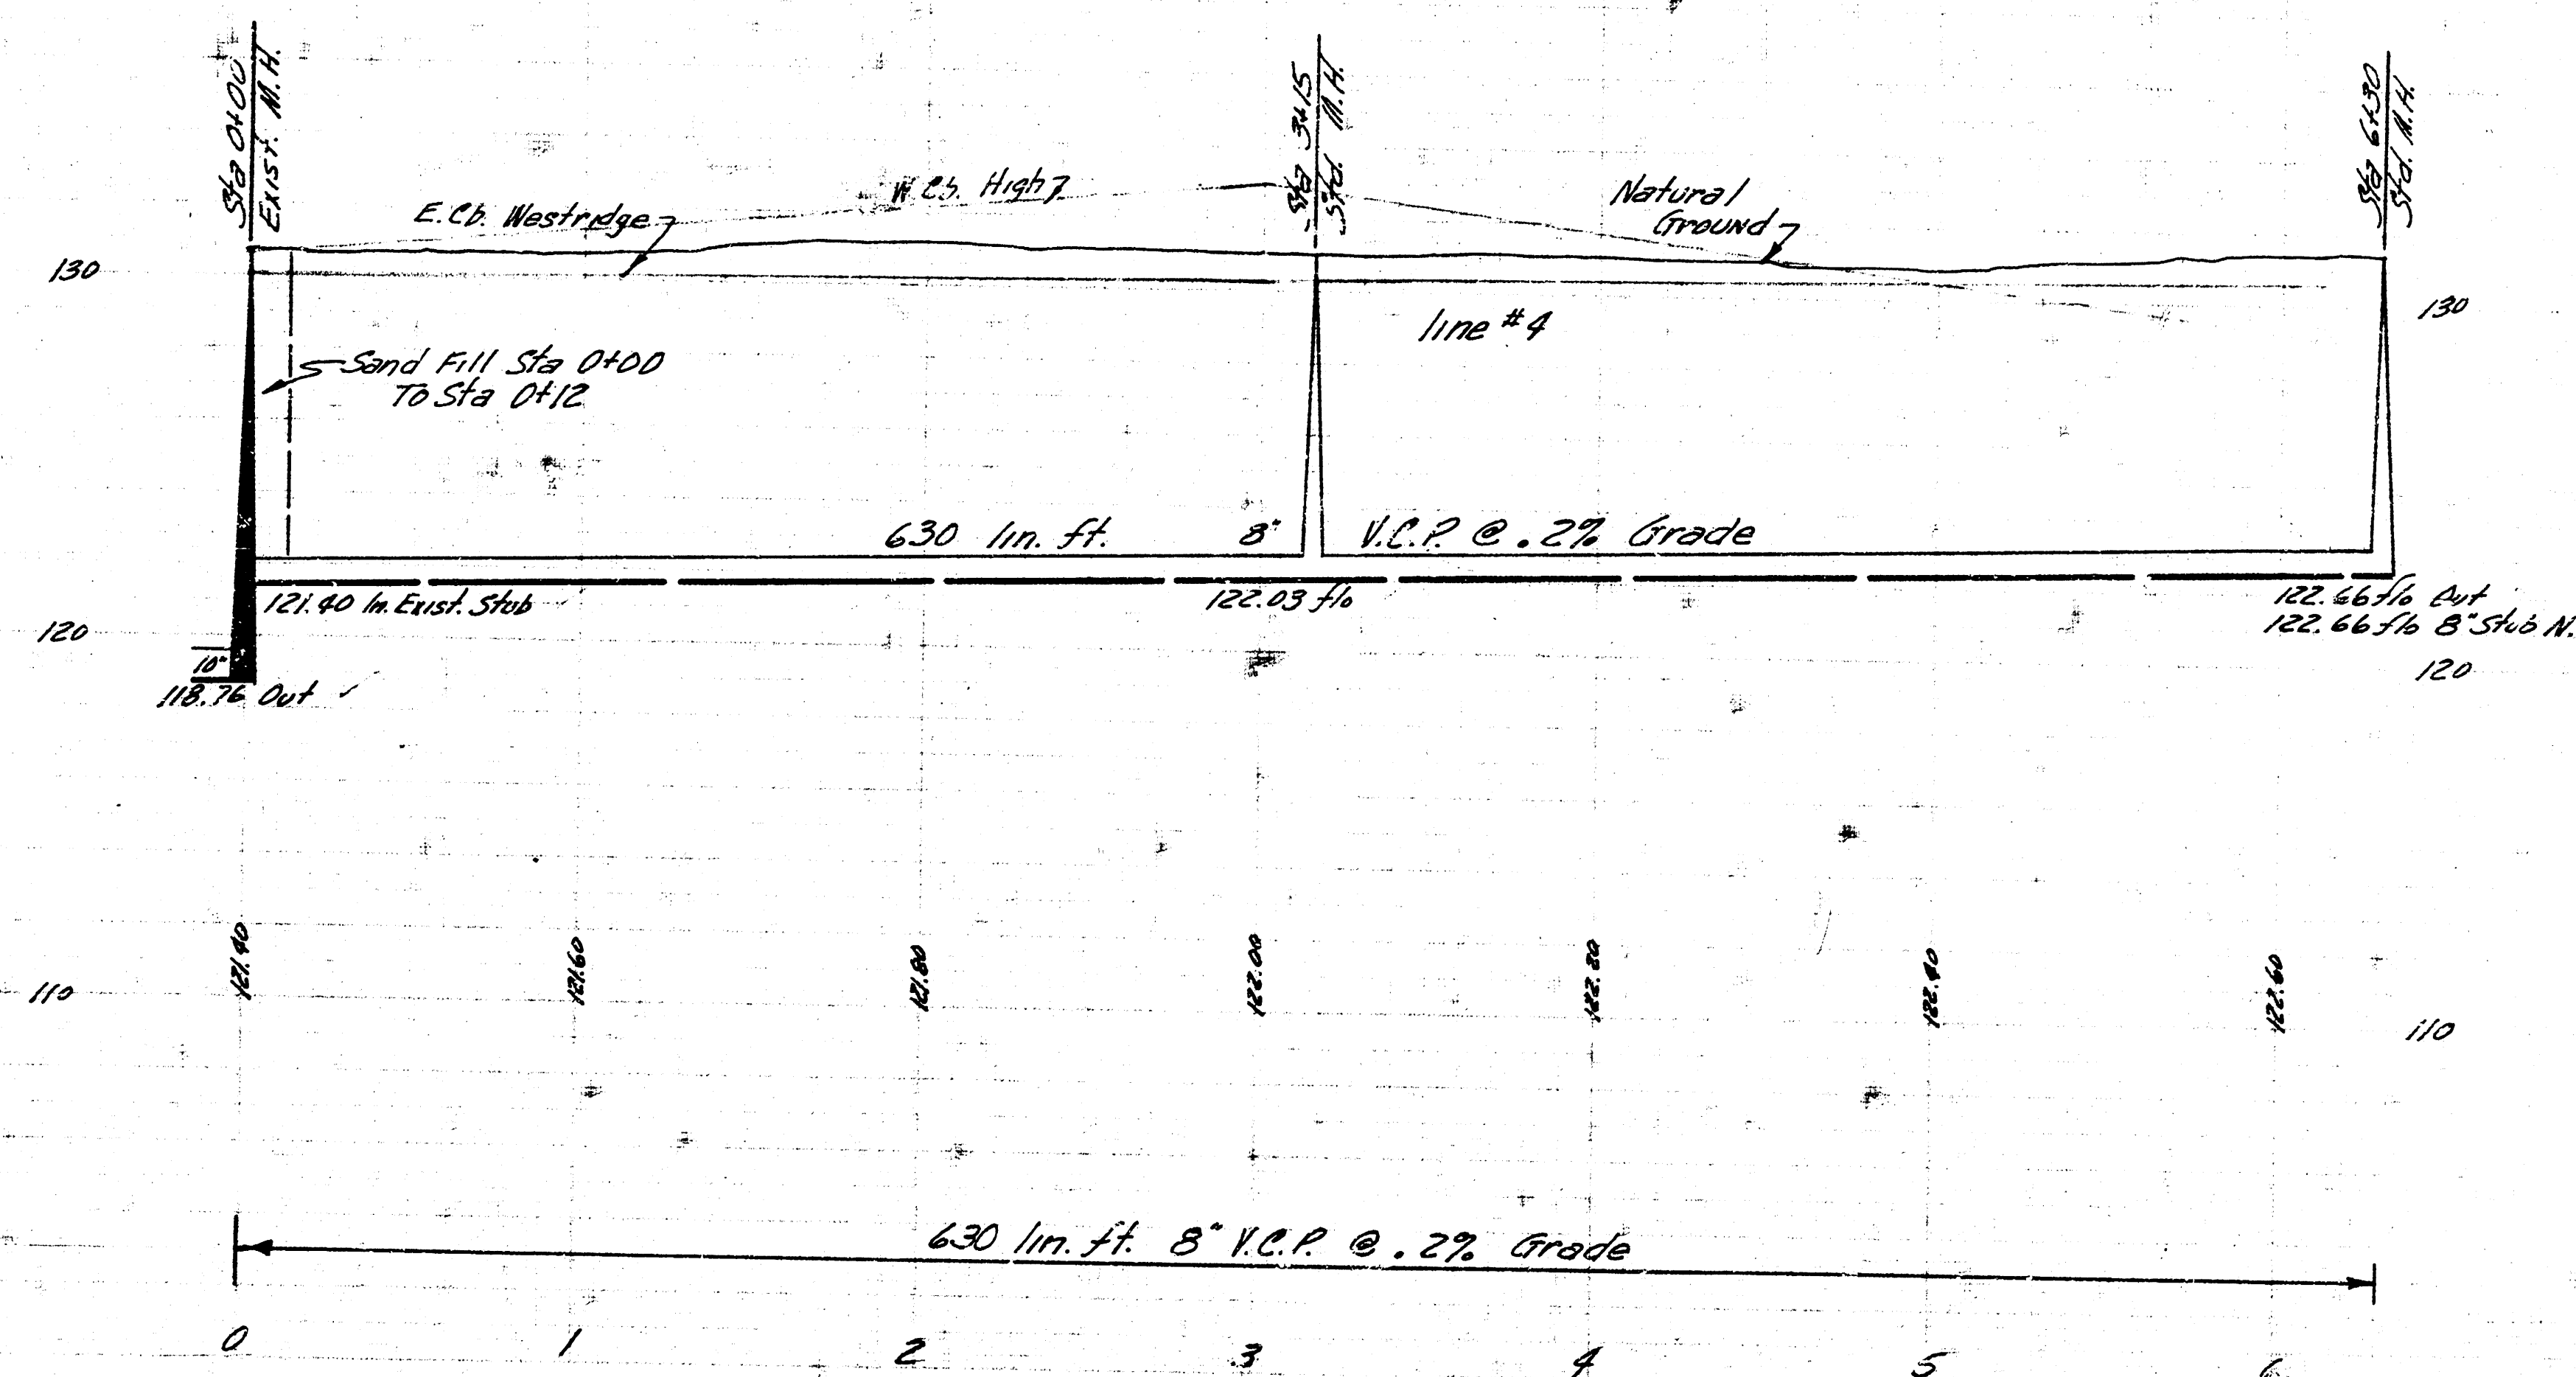

Lot 4, Sub. 10 San. Sewer 22
Project No. 026-40 Sheet 5015