

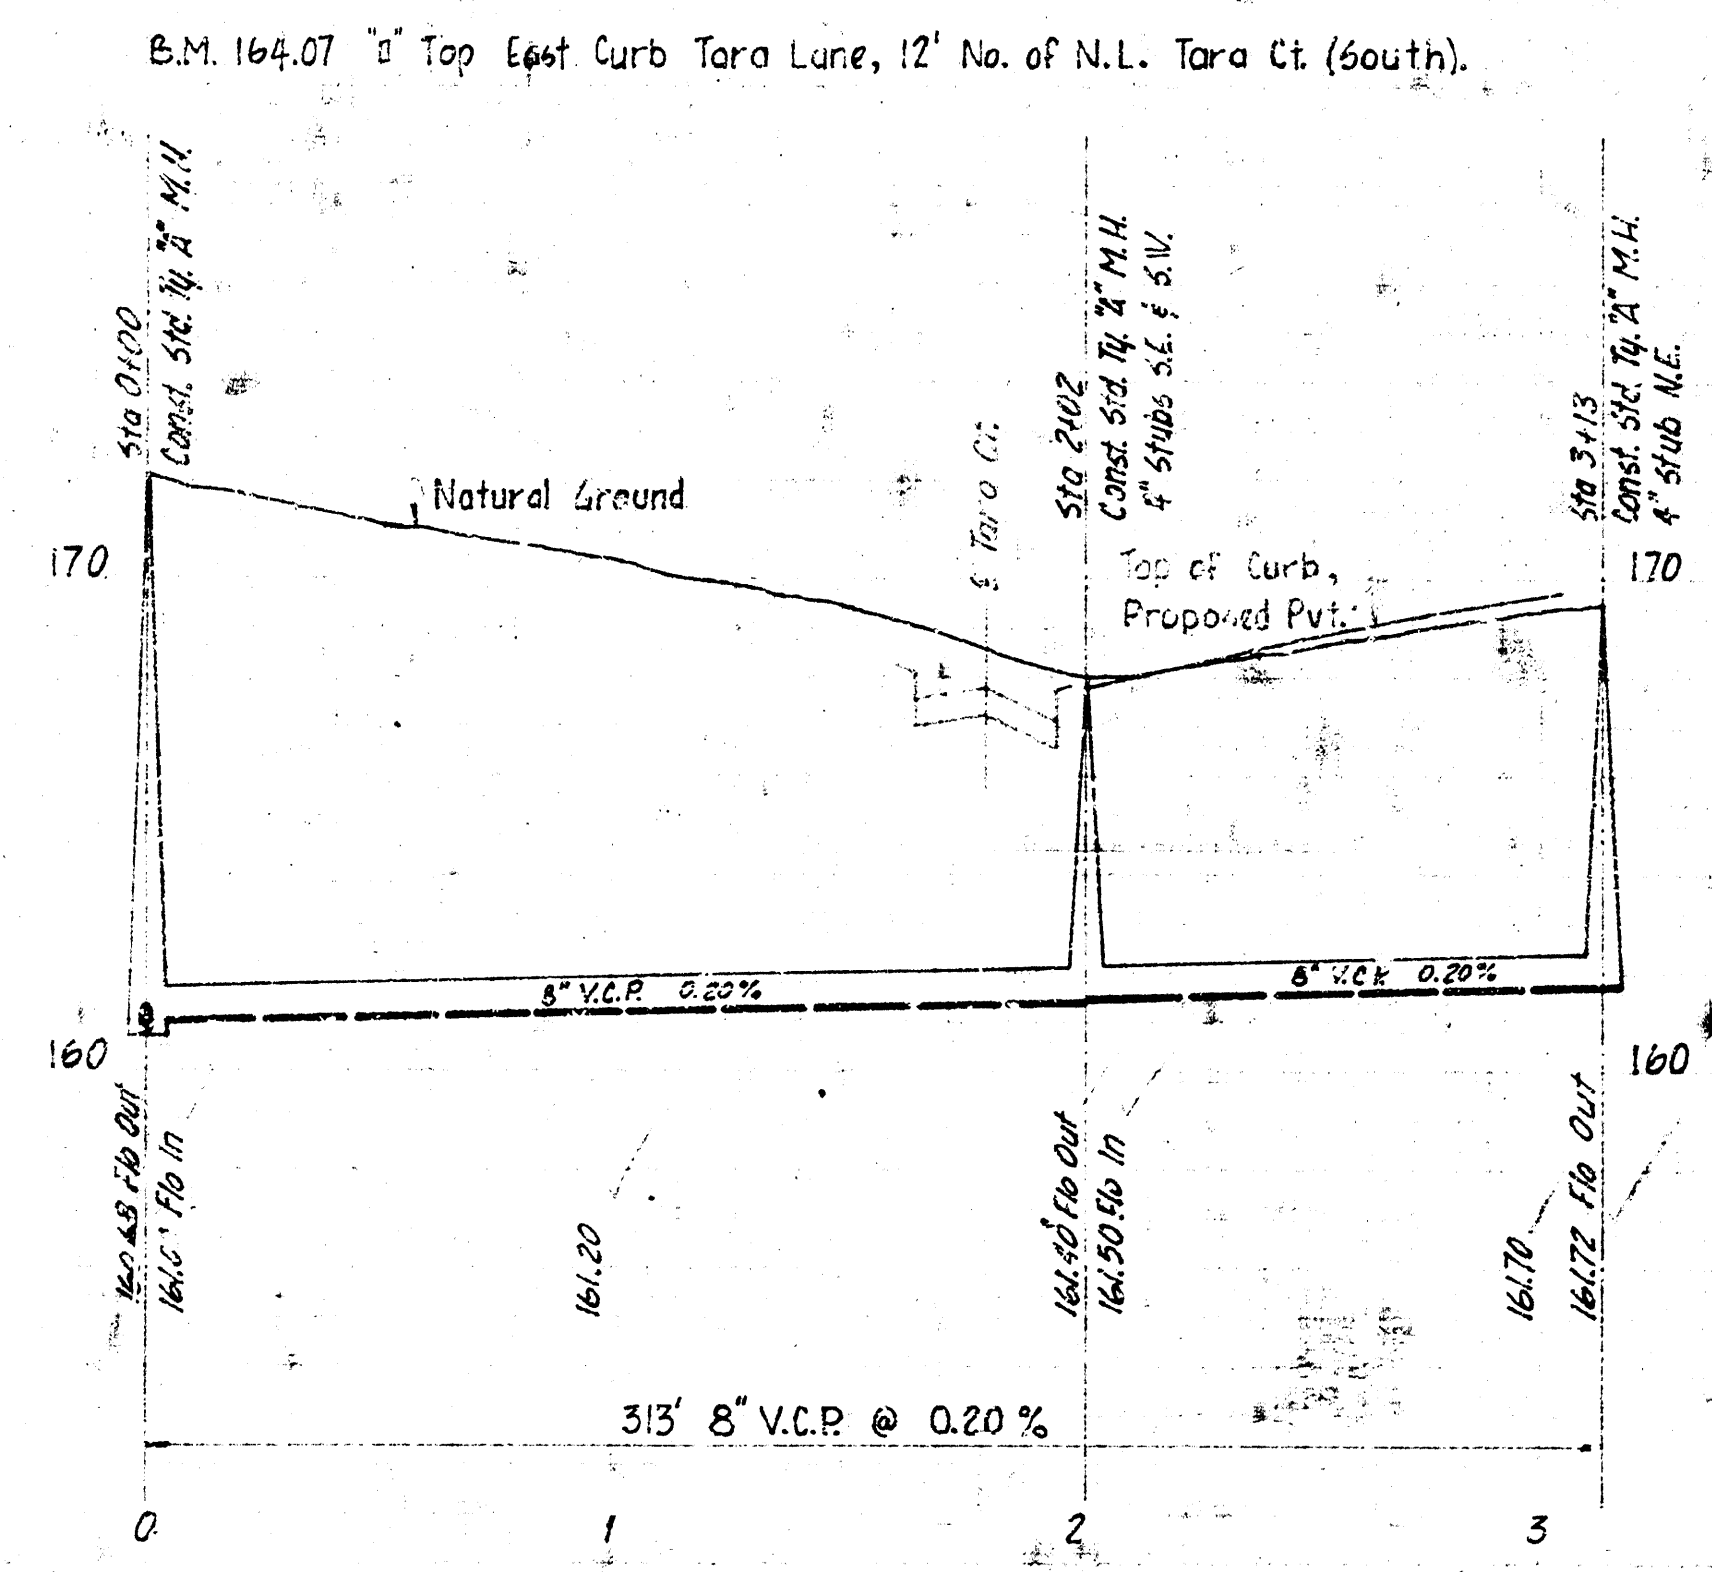
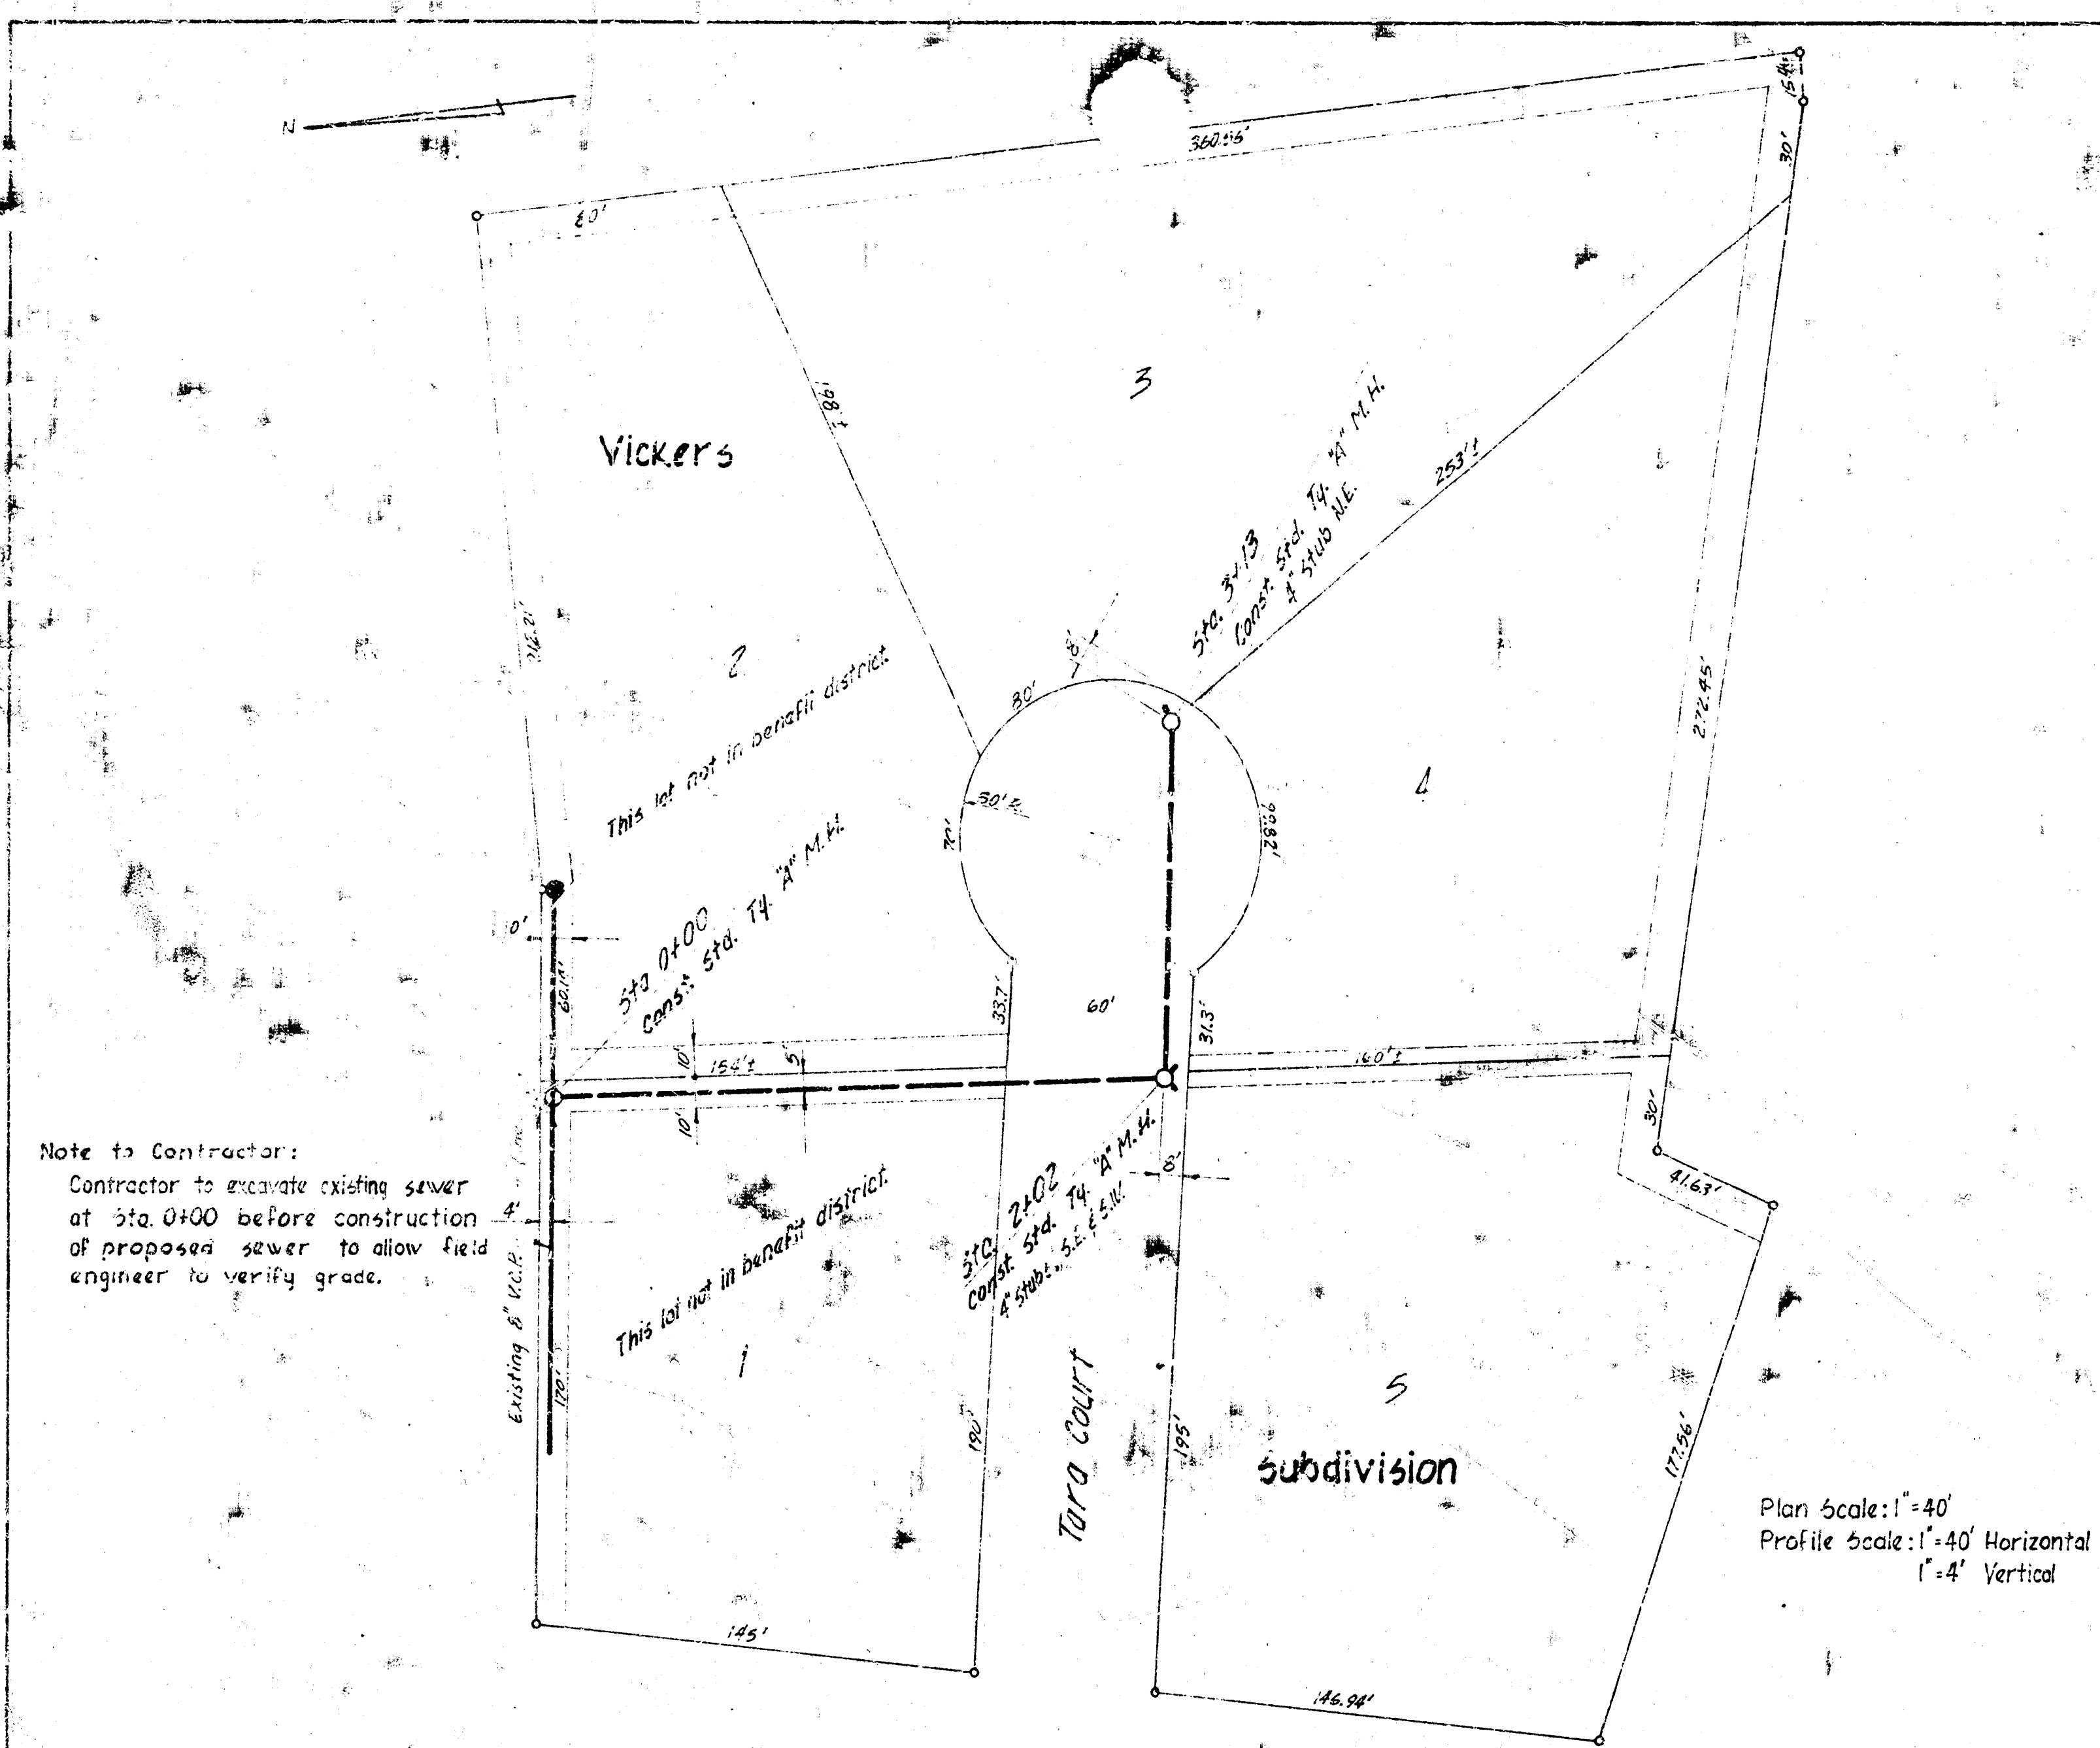


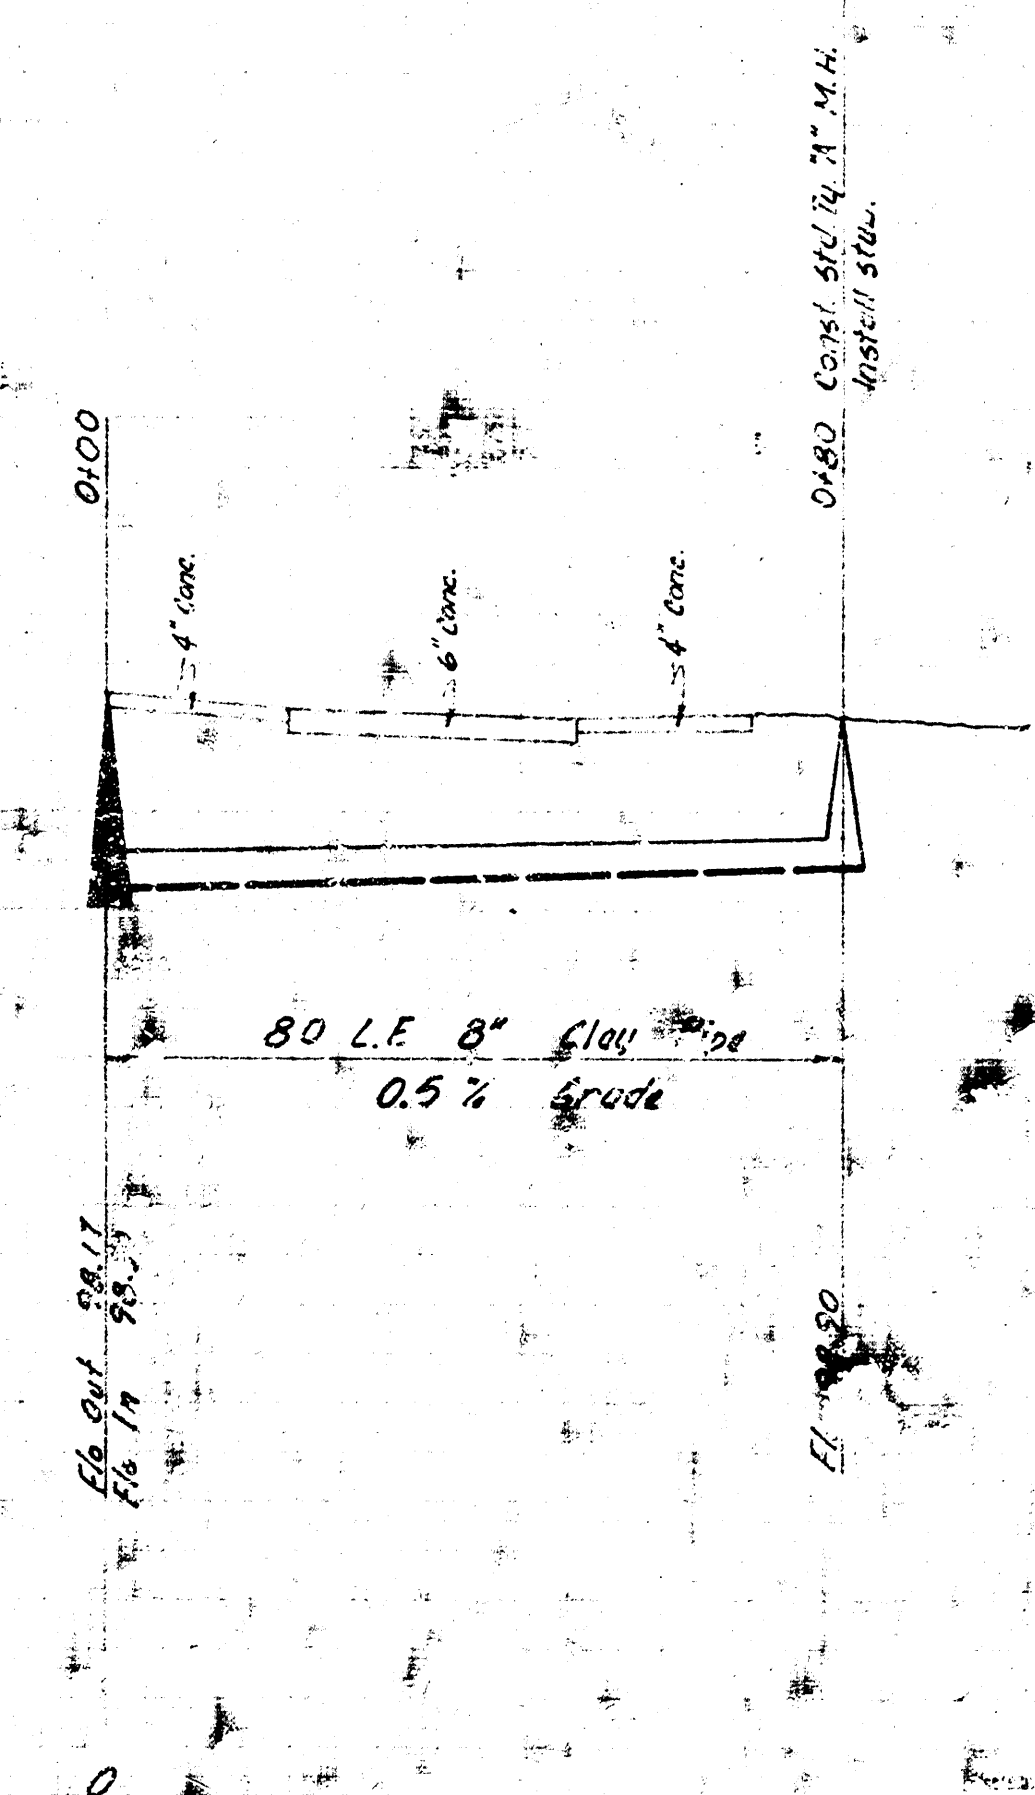

Lat 14 Sub. 9 W.I.S.
City of Wichita, Kansas
B.E. Smith City Engineer
Project No. C29-23 Date: Sept. 1969

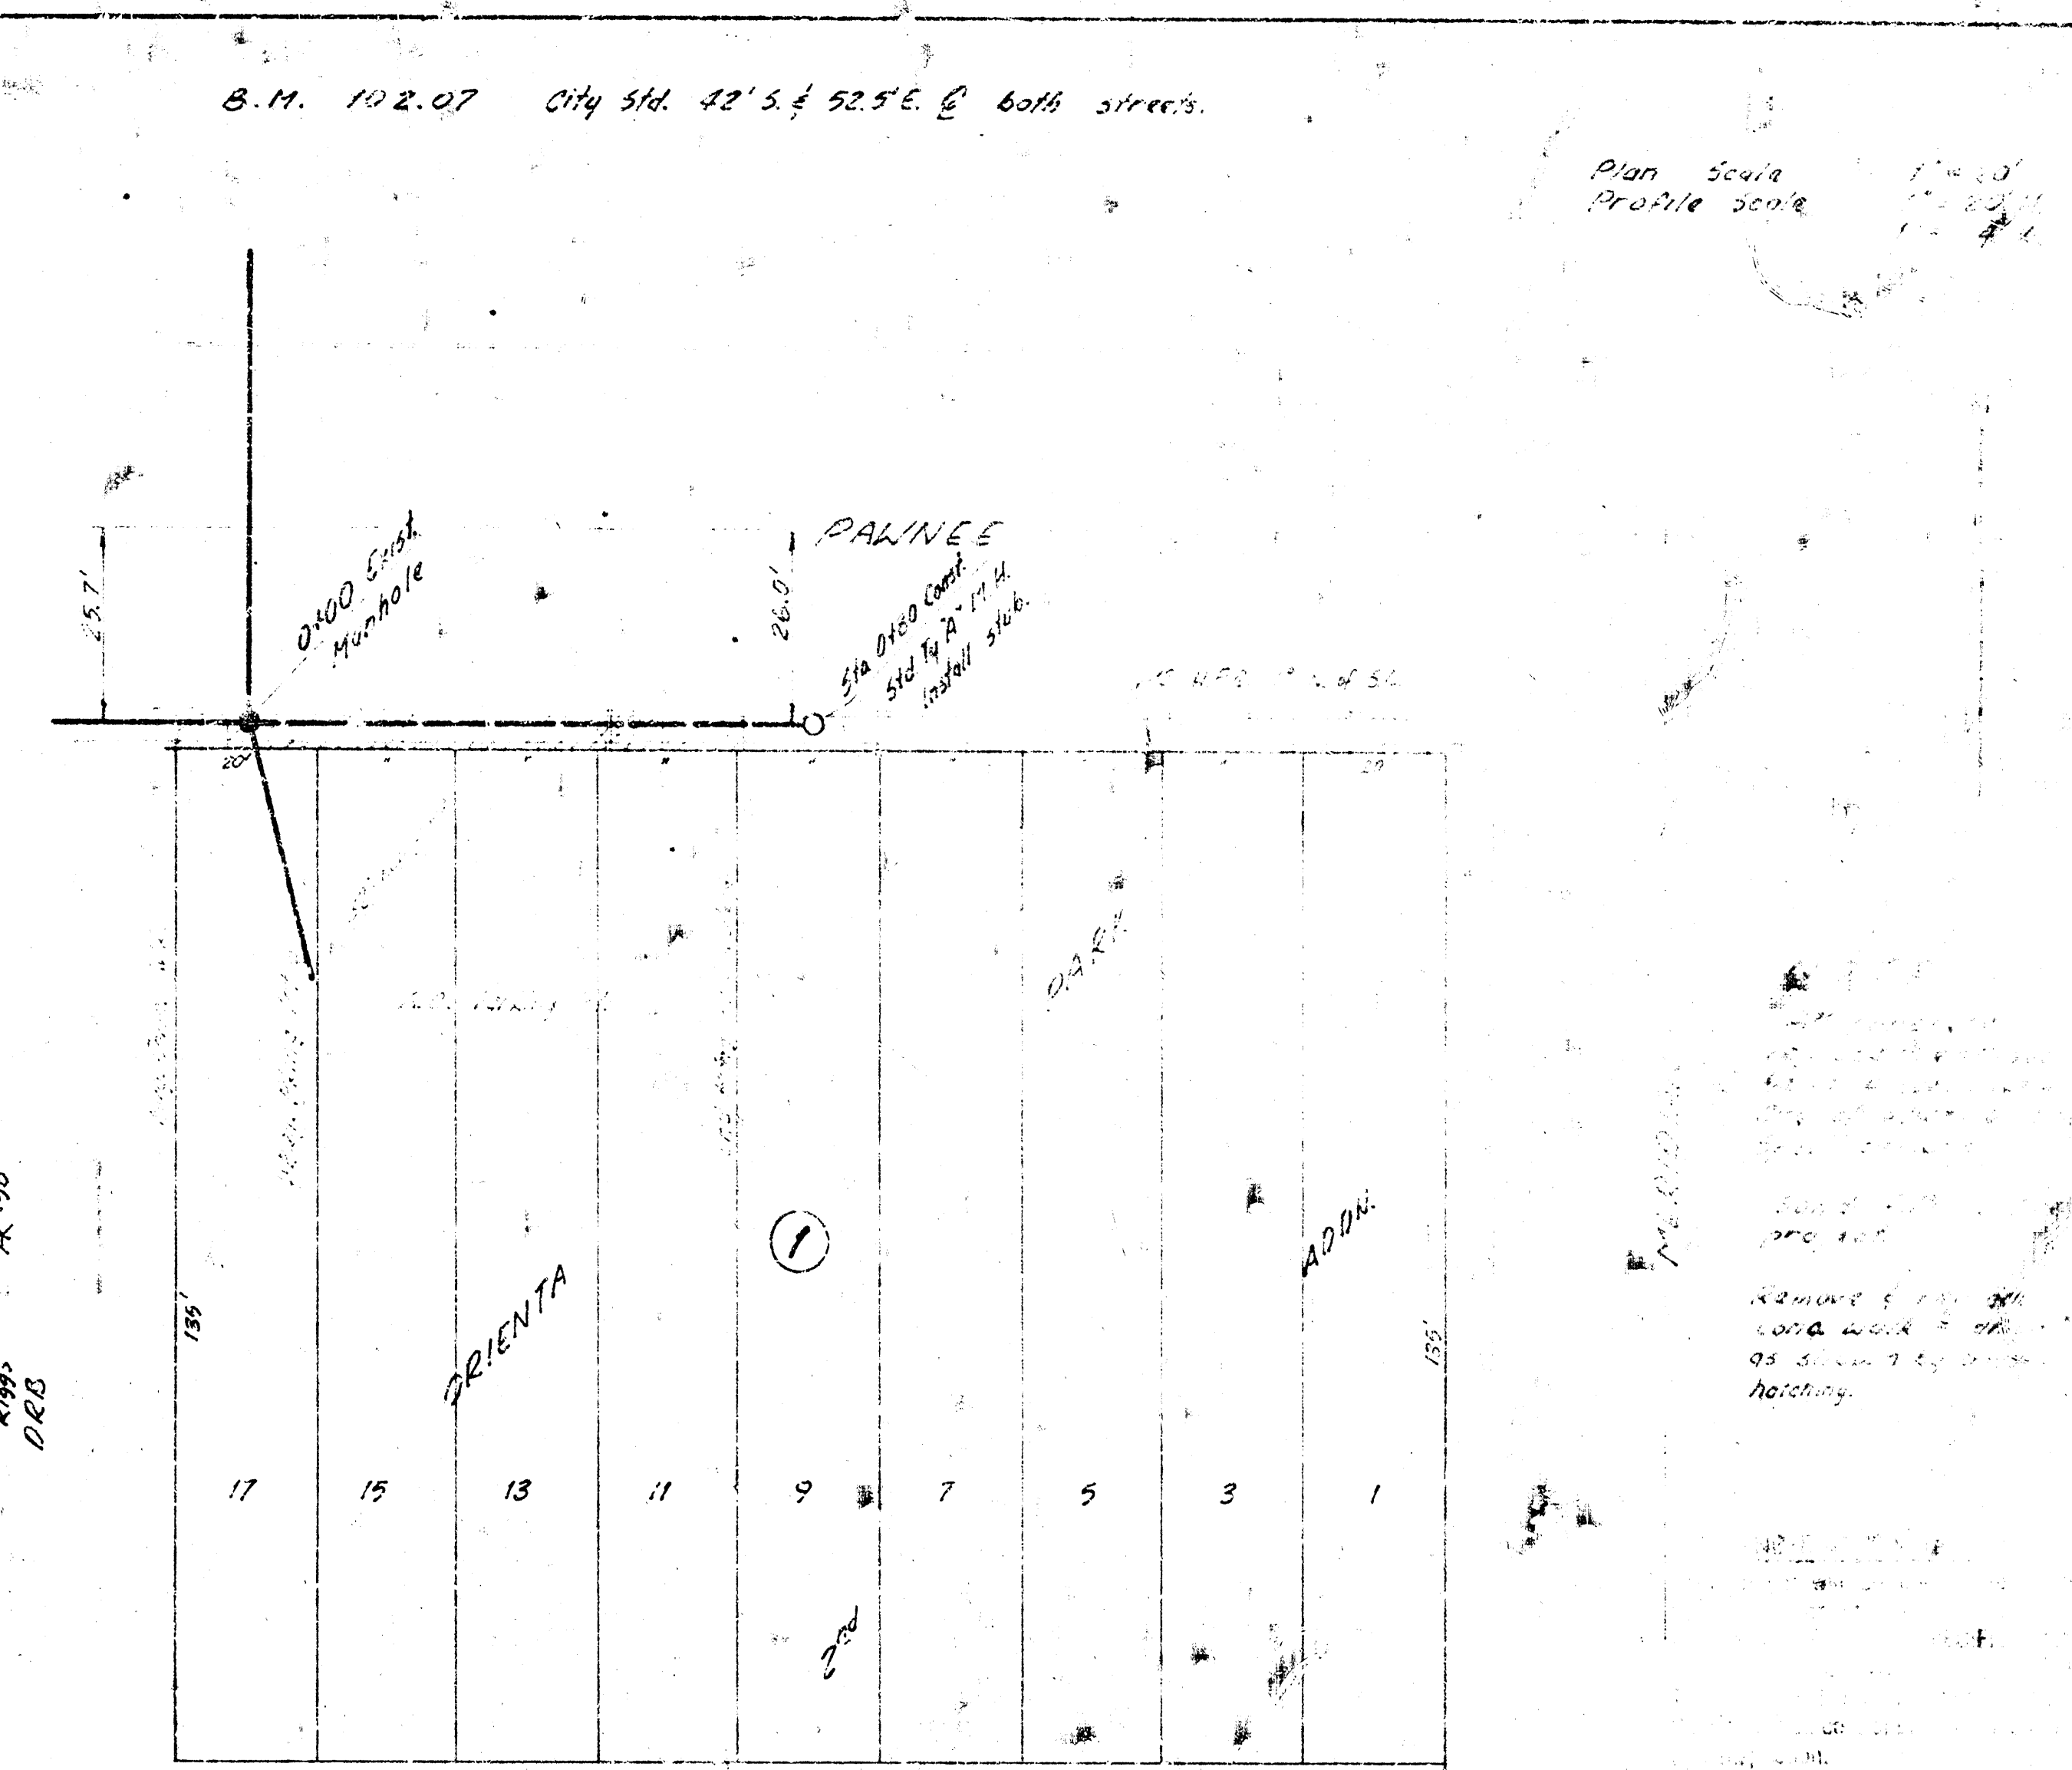

PRIVATE EXT. to LAT. 2, SM 16, 55 No. 22
ON THE SW. COR. MERIDIAN & PAWNEE
CITY OF WICHITA, KANSAS.
B.E. SMITH CITY ENGINEER
1106. 1969 PRIVATE PROJECT