

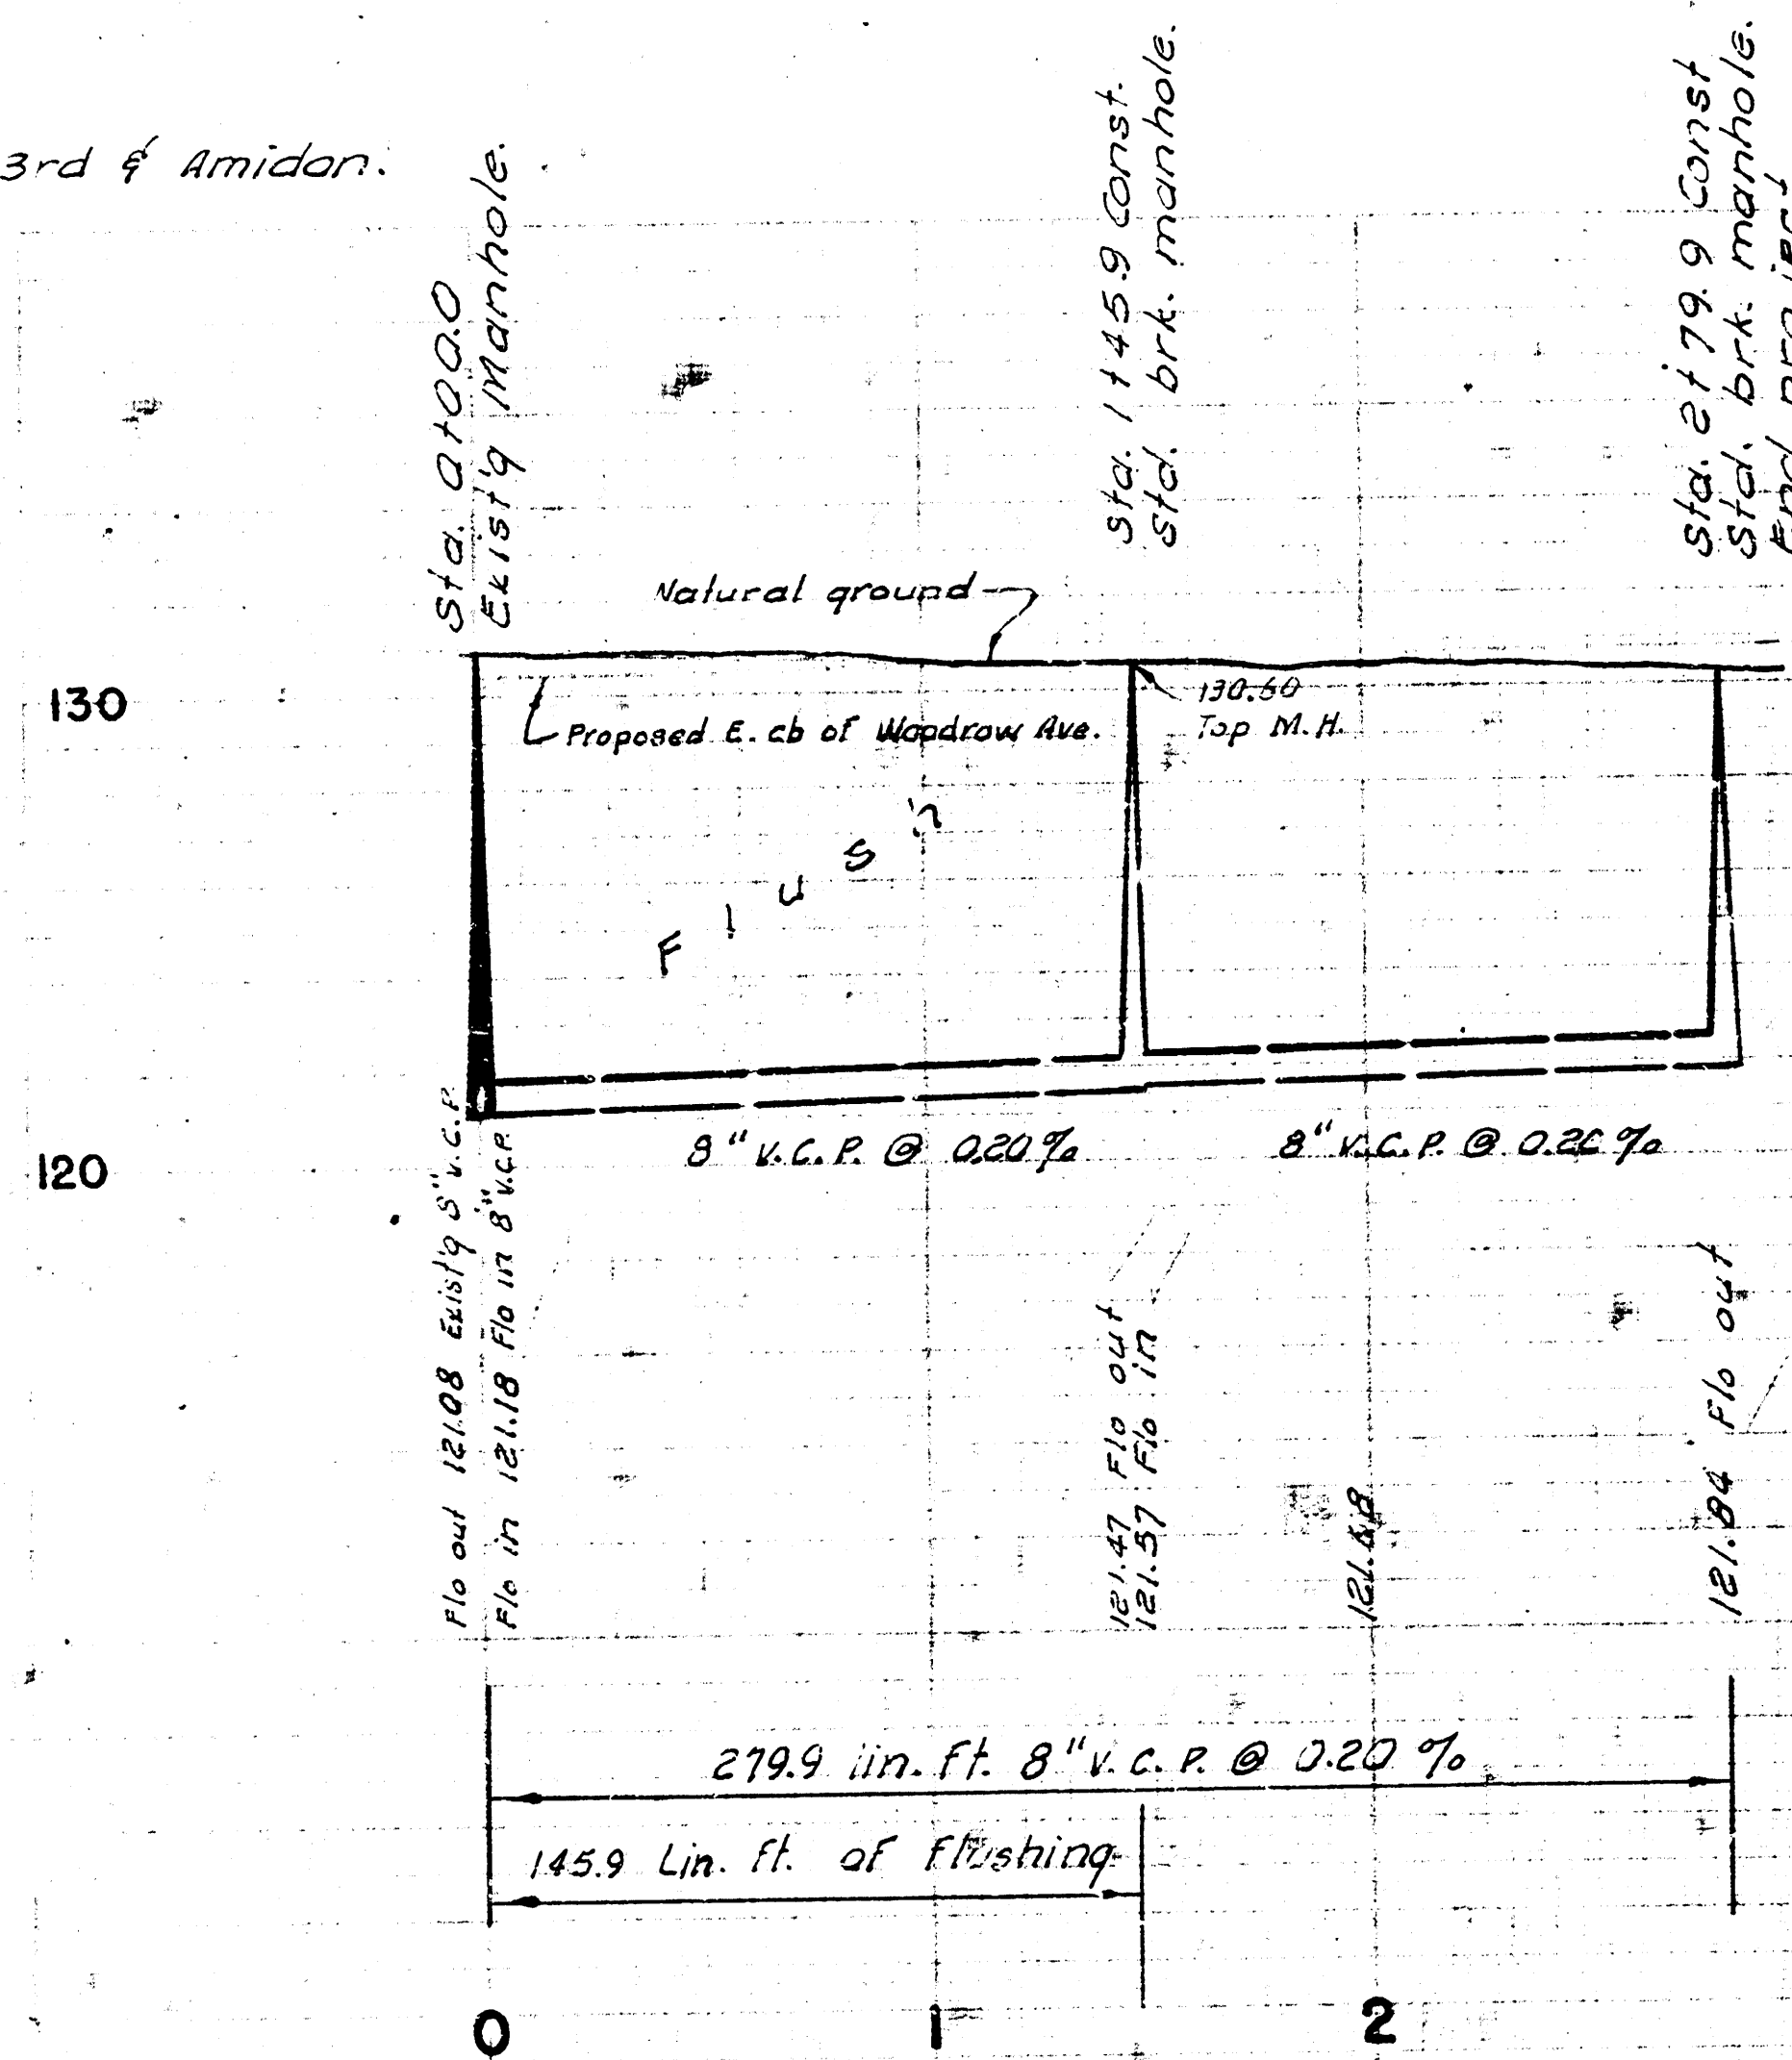
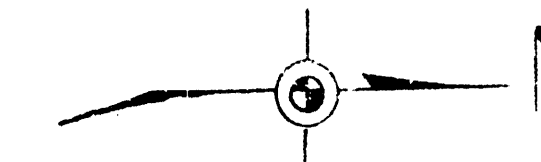


Surveyed by J. L. Smith, Jr.
 Checked by J. L. Smith, Jr.
 Date

B. M. 131.35 Sid. NE cor. 33rd & Amidon.

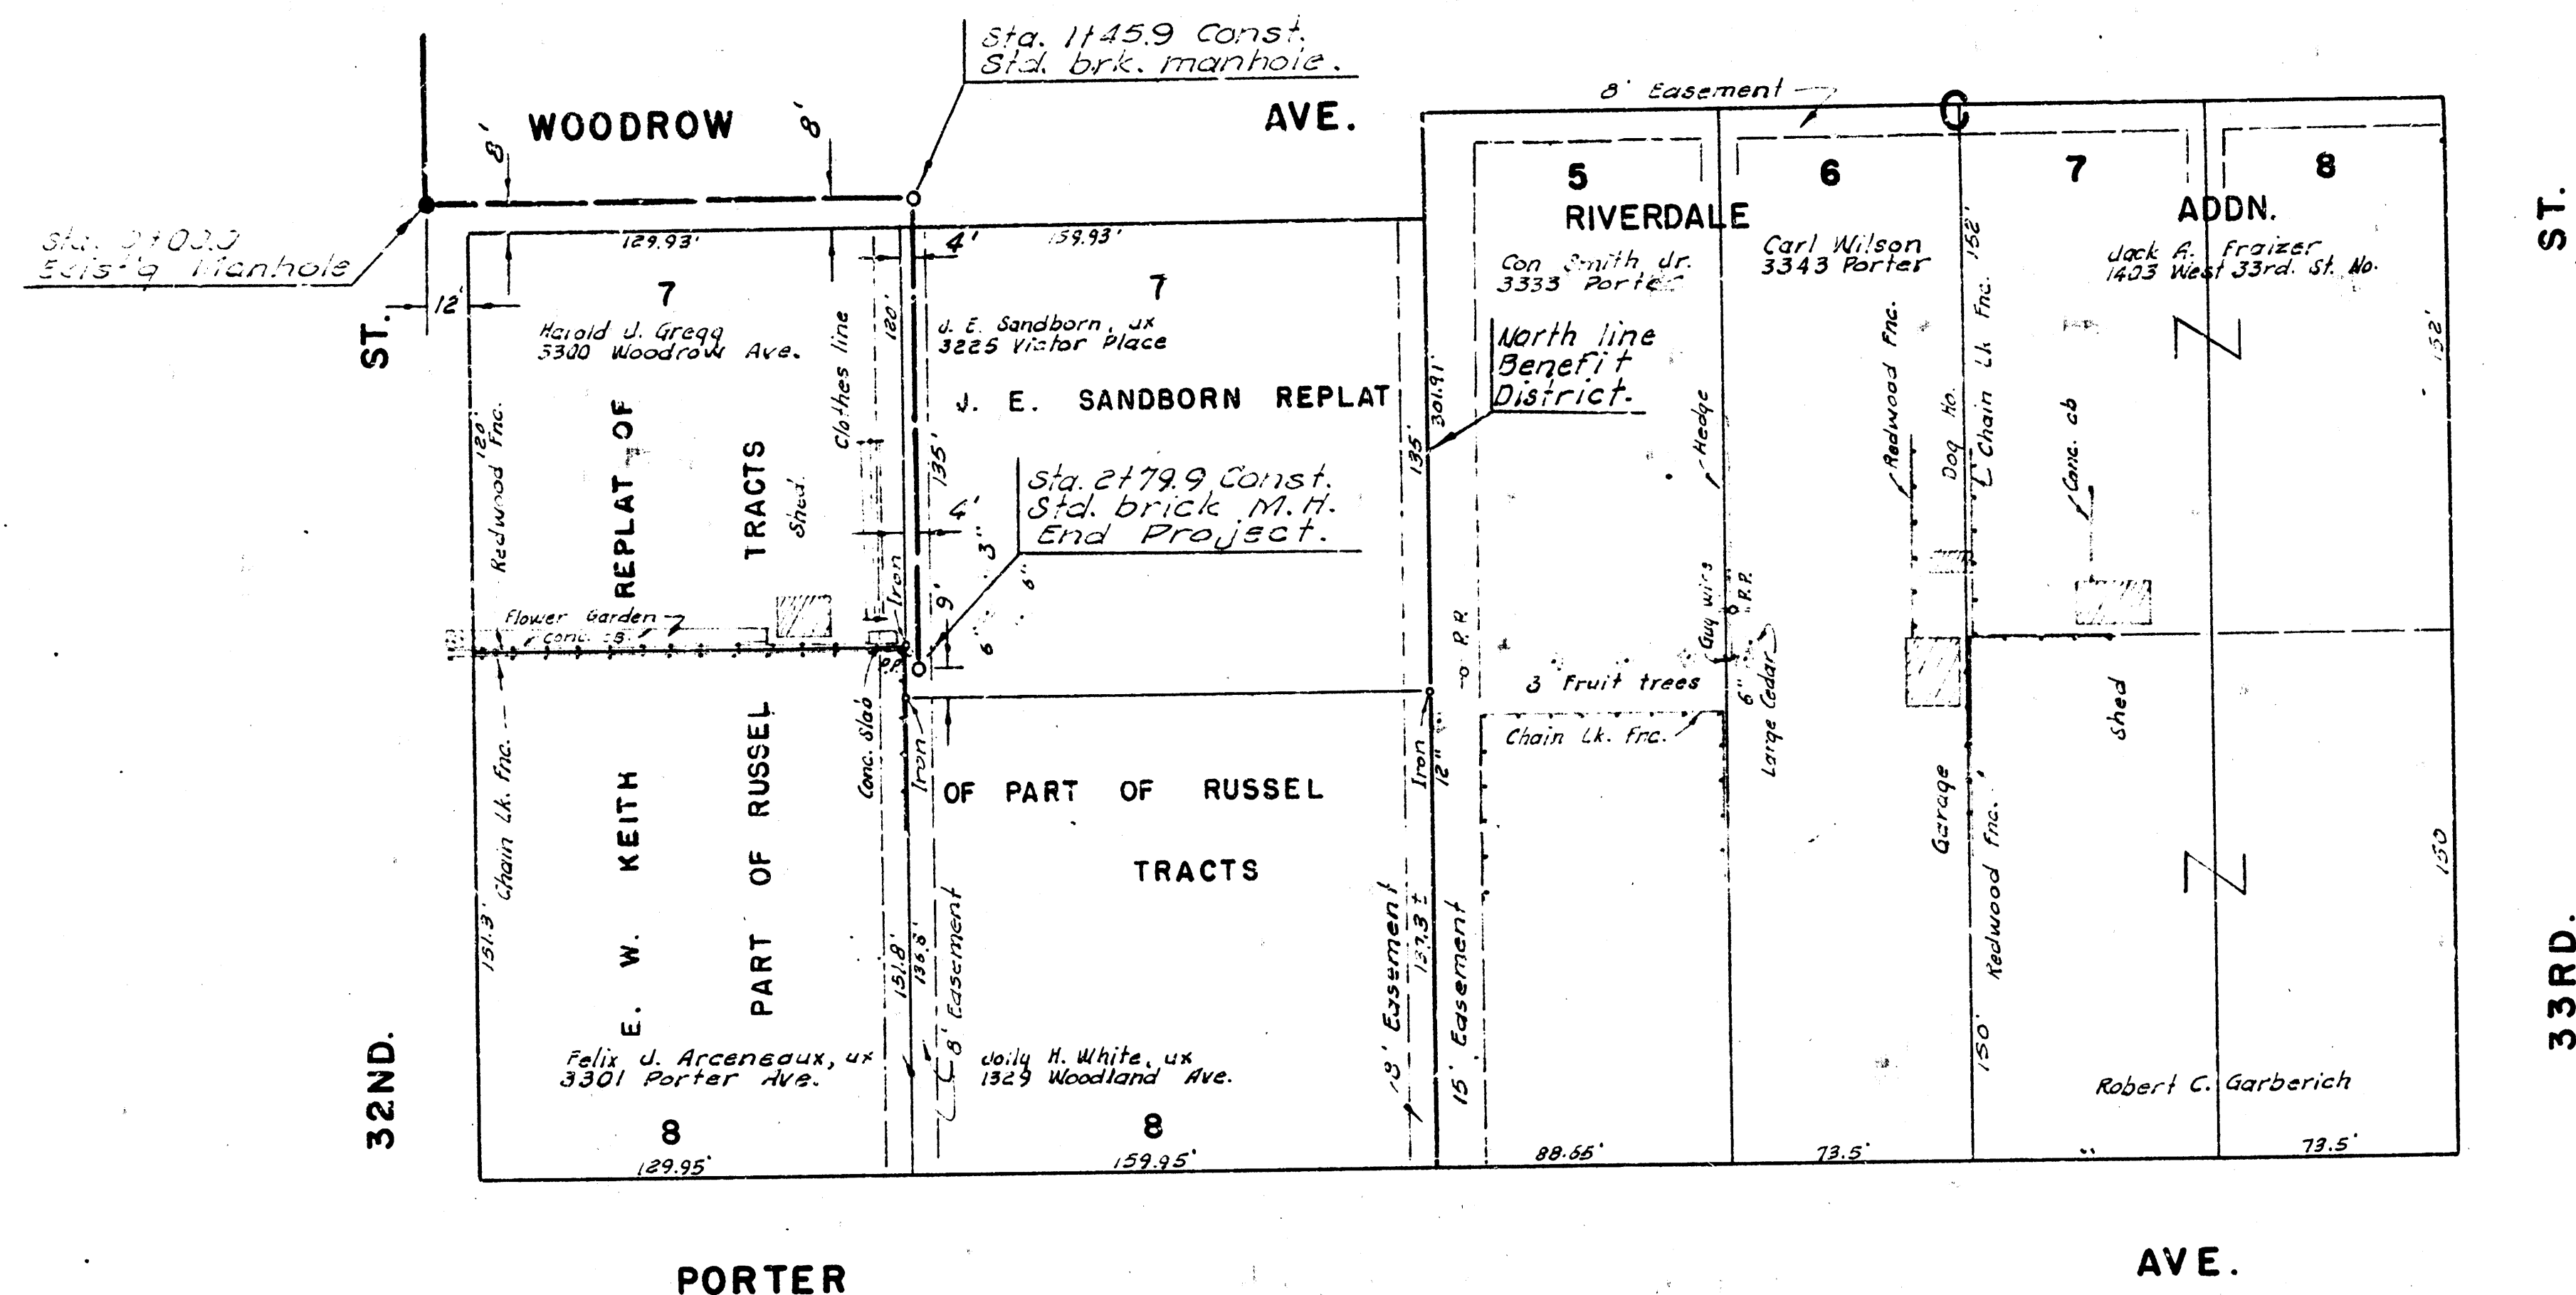

Plan Scale 1" = 40'
 Profile Scale 1" = 40' Horiz.
 1" = 4' Vert.

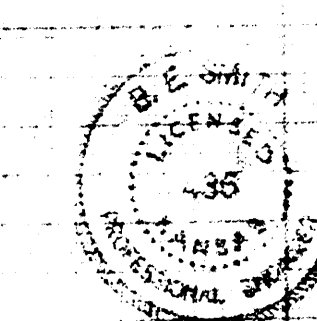

LAT. 5, SUB. 17, S. S. NO. 22
 CITY OF WICHITA, KANSAS
 B. E. SMITH CITY ENGINEER
 MAR. 1963 PROJECT NO. C 22-48