

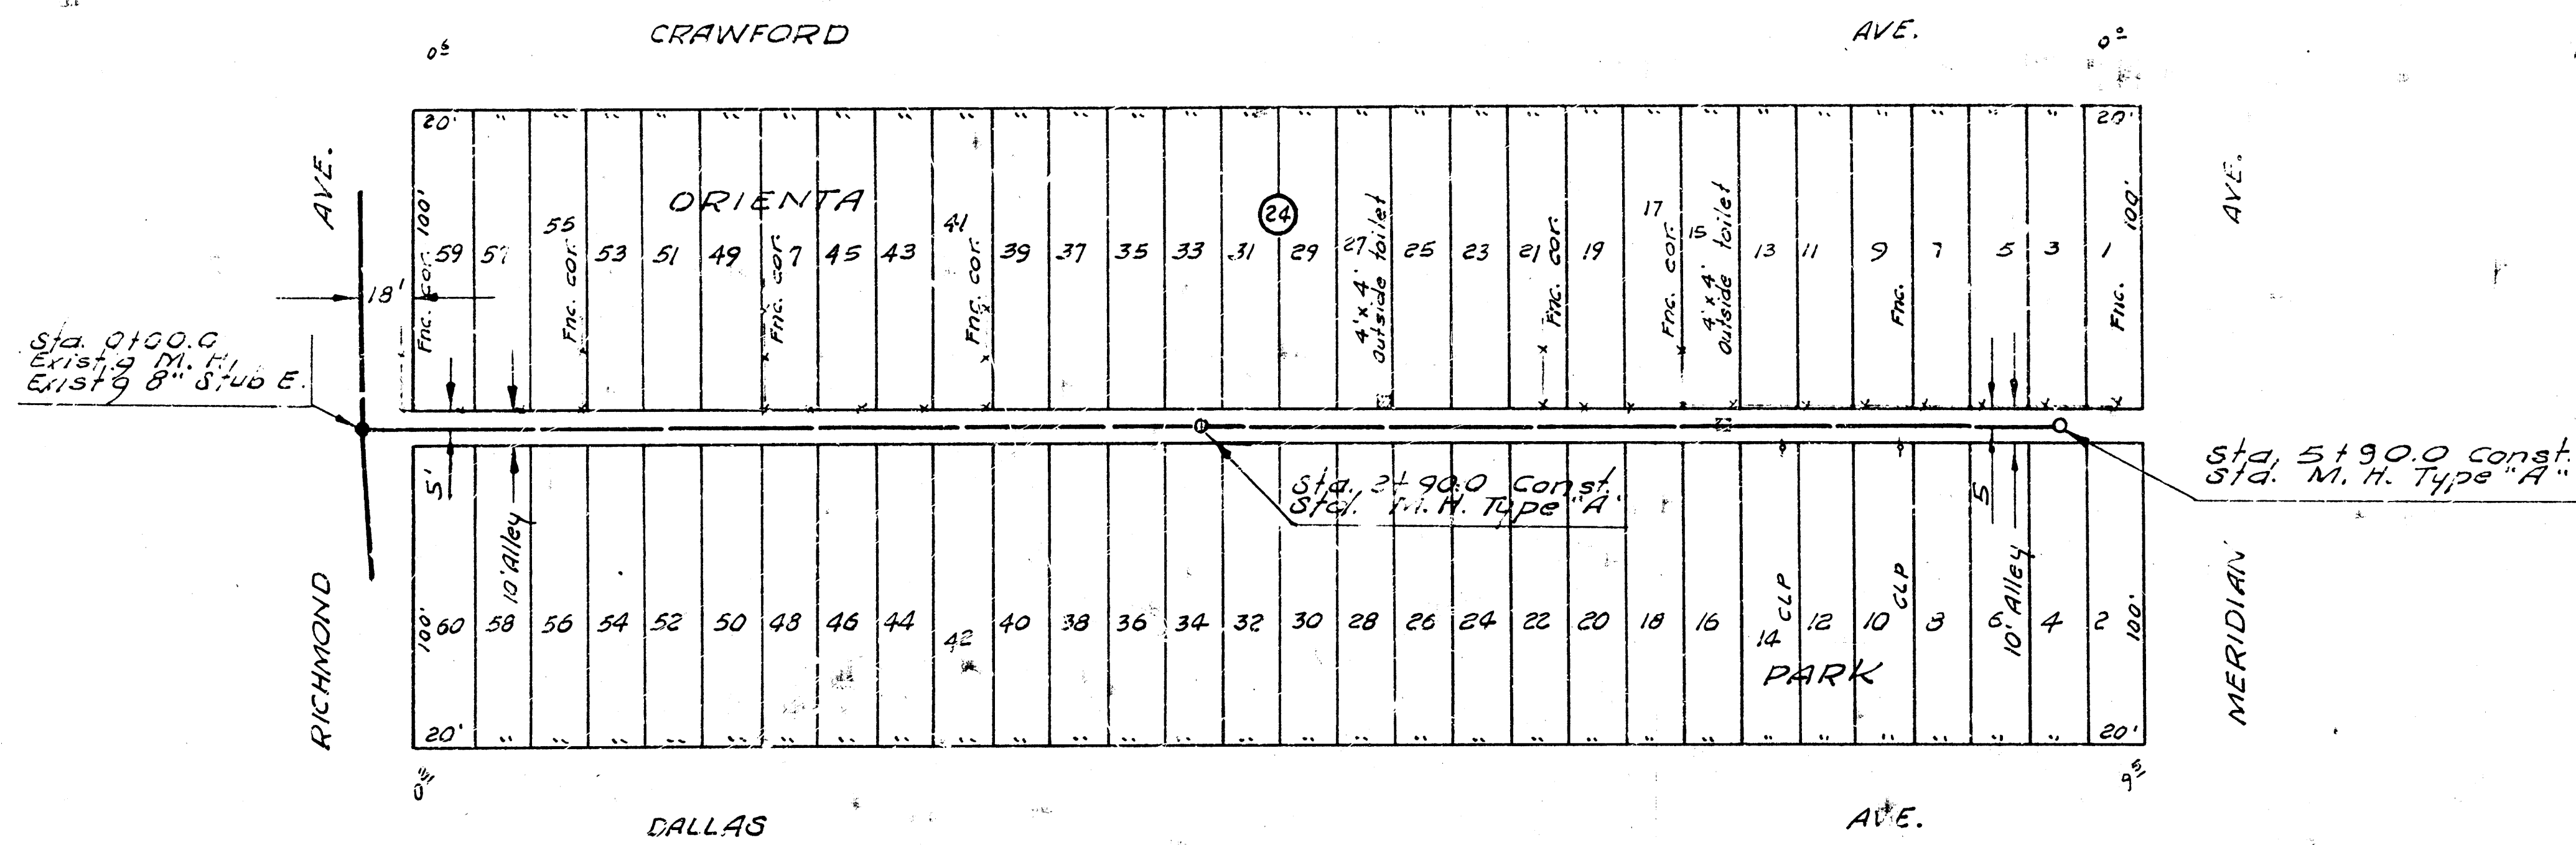


B. M. 100.71 Step bench SE. S. R.R. 100' S. of Dallas W.S. Richmond.

Survey by J. G. W.
Plan by J. G. W.
Checked by

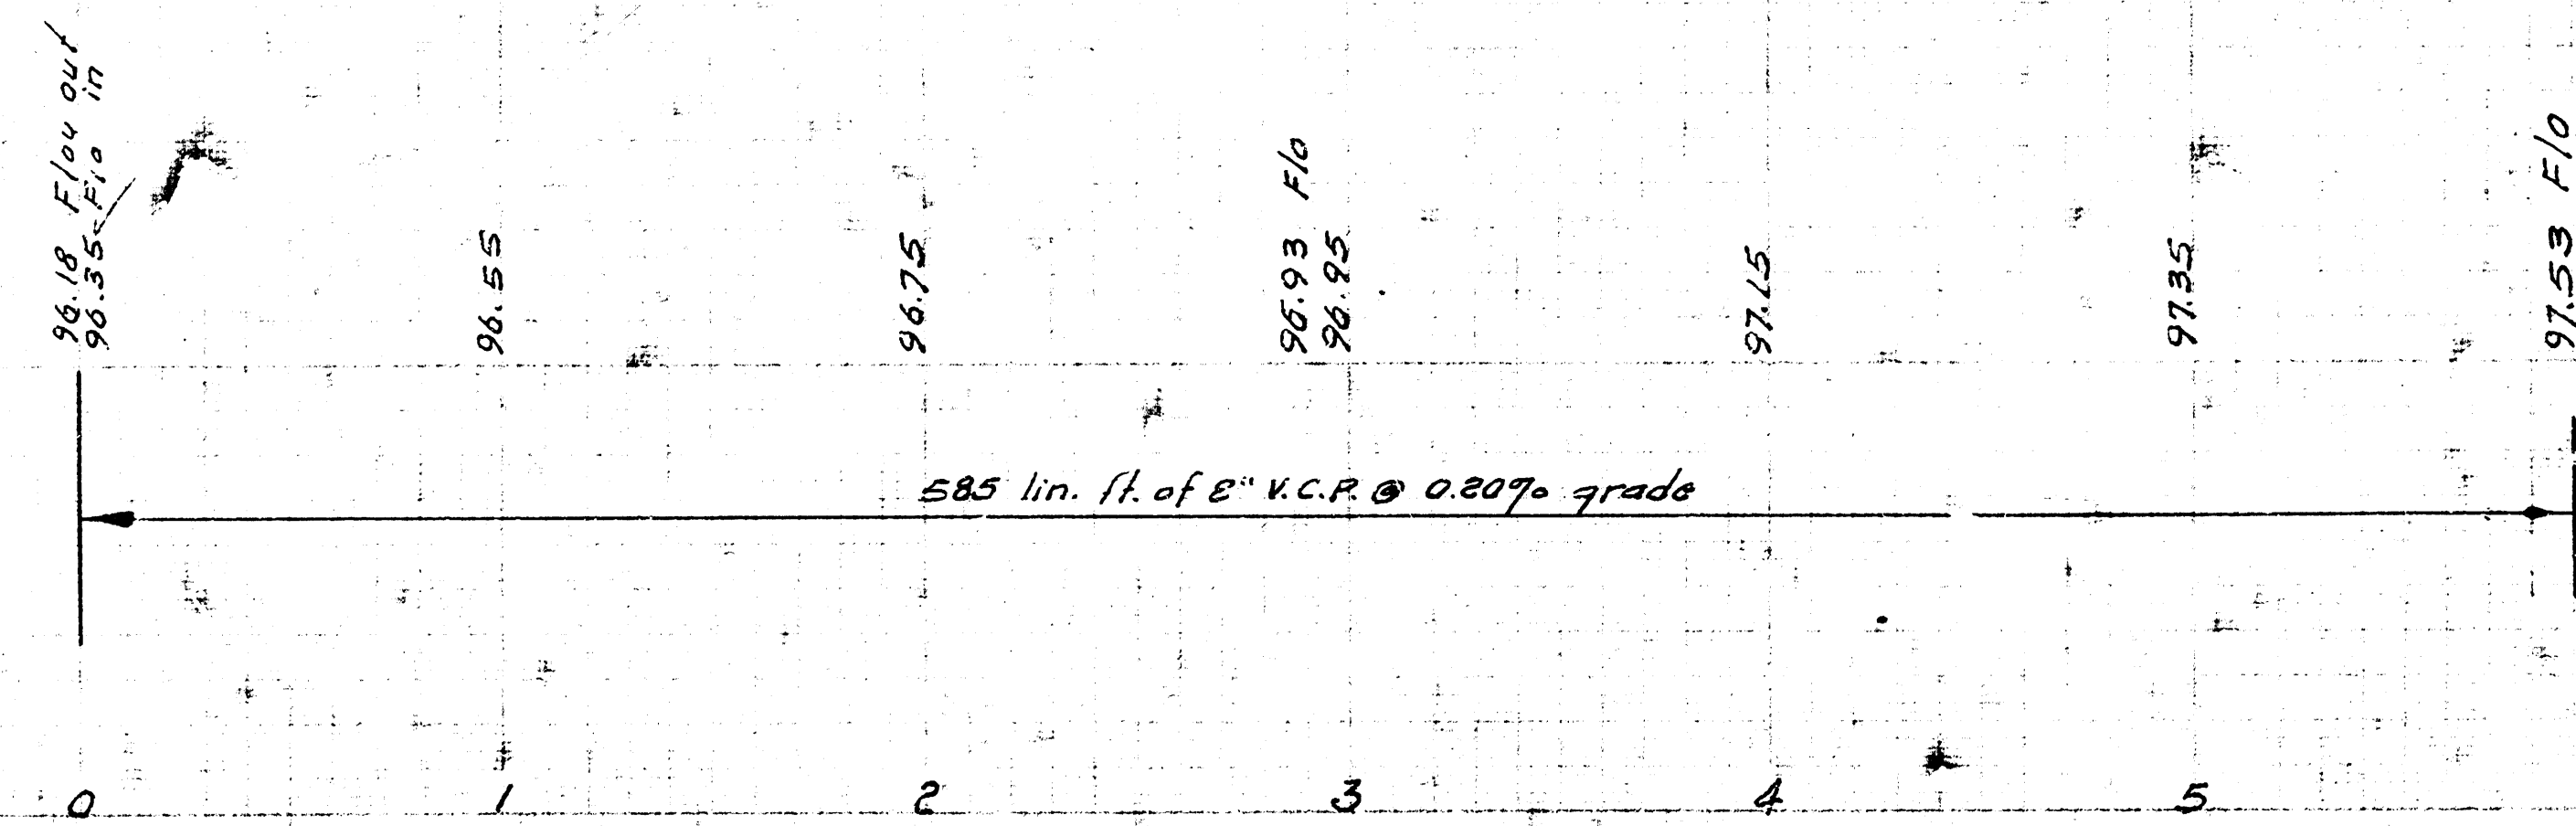

Plan Scale 1" = 40'
Profile Scale 1" = 40' Vert.

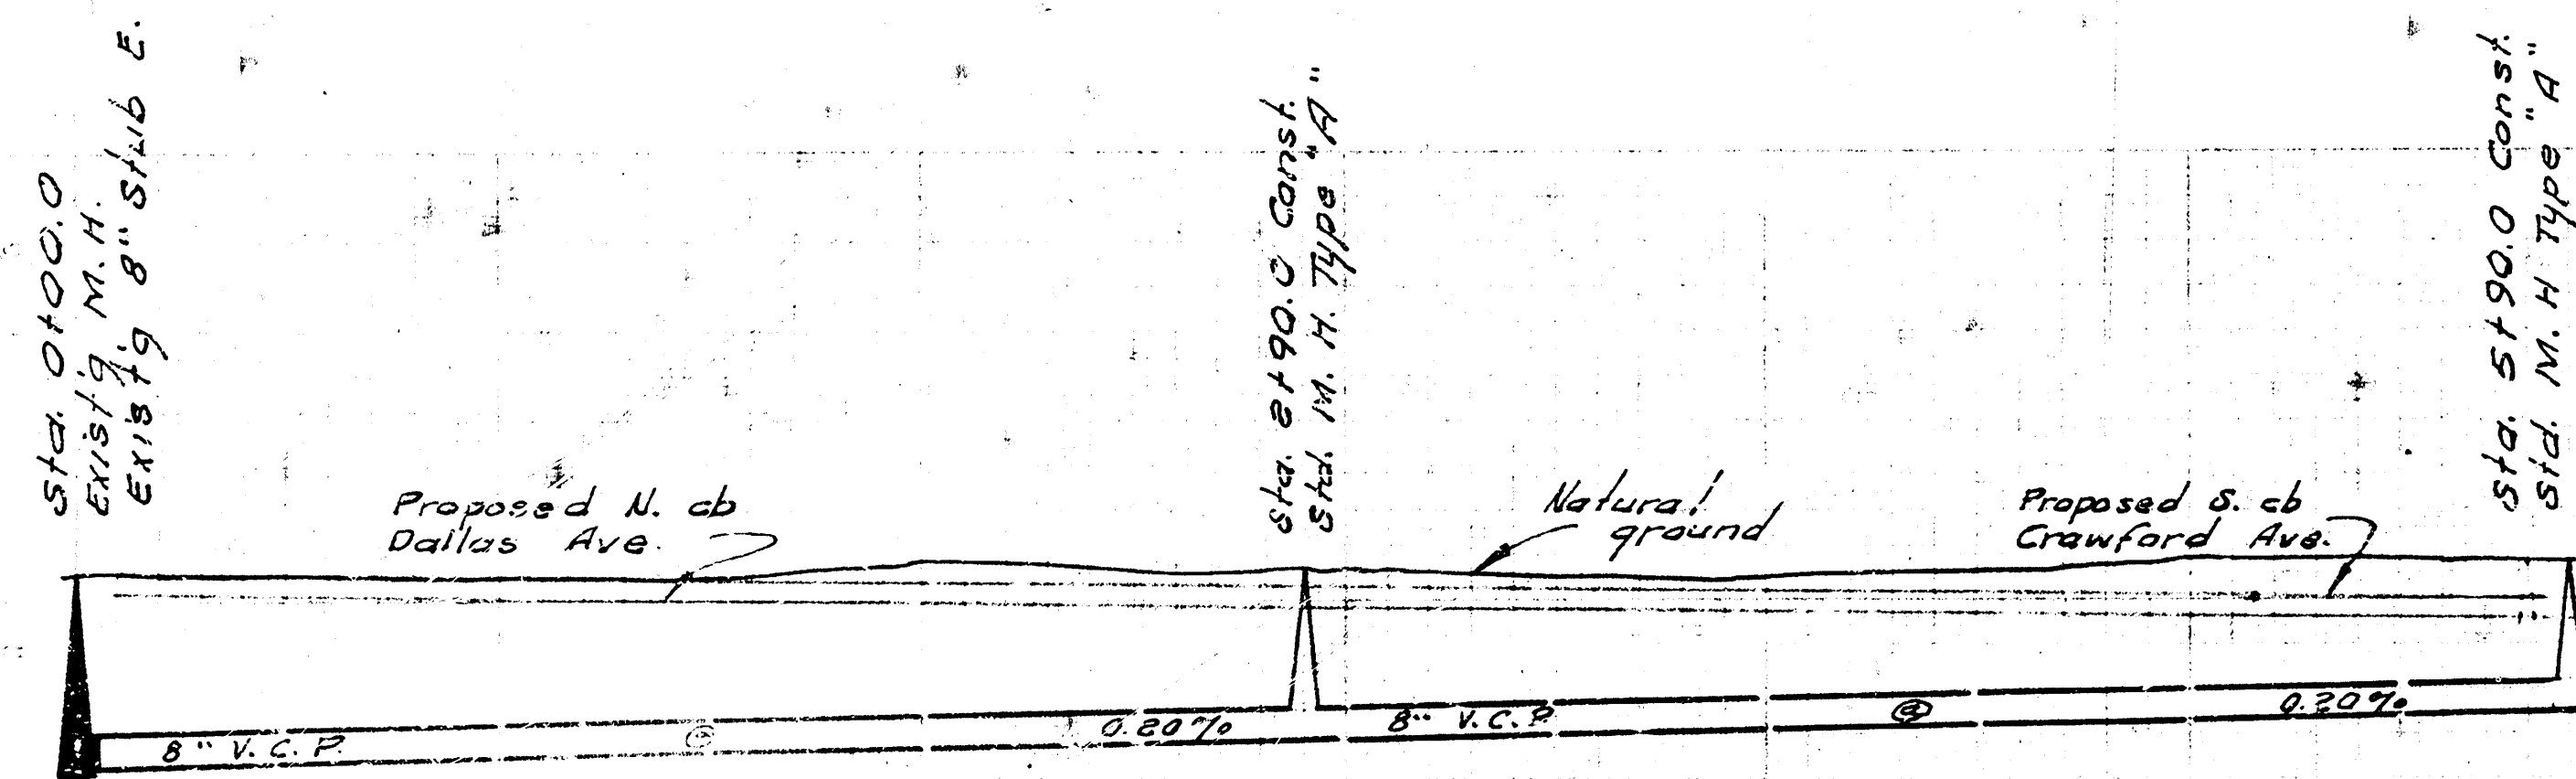

LAT. 3, SUBMAIN 18, S. S. NO. 22
CITY OF WICHITA, KANSAS
B. E. SMITH CITY ENGINEER
JULY 1967 PROJECT NO. C27-12

3 13 5 IS