

Bk. D.L.K. 381

B.M. 101.64 - RR Spk. E. F. PP. SW Cor. CRAWFORD - RICHMOND
 B.M. 100.84 - Bridge Nail N.E. PP. N.E. Cor. RICHMOND
 B.M. 103.09 - S.E. Cor. Ranch No. 2826 DILLON
 B.M. 101.35 - R.R. Spike in N. F. PP. SE Cor. CRAWFORD - ST. PULL

Sta. 0+00 Exist. M.H.
 Begin Construction
 Remove Stub

Sta. 5+95 Const.
 Std. Type '17' M.H.
 9" Slabs N 65


Sta. 3+40 Const.
 Std. Type '17' M.H.

Sta. 3+40 Const.
 Std. Type '17' M.H.

Sta. 5+95 Const.
 Std. Type '17' M.H.
 9" Slabs N.W. & S.W.

SCALE

Plan 1" = 40'
 Profile Horiz 1" = 40'
 Vert 1" = 5'

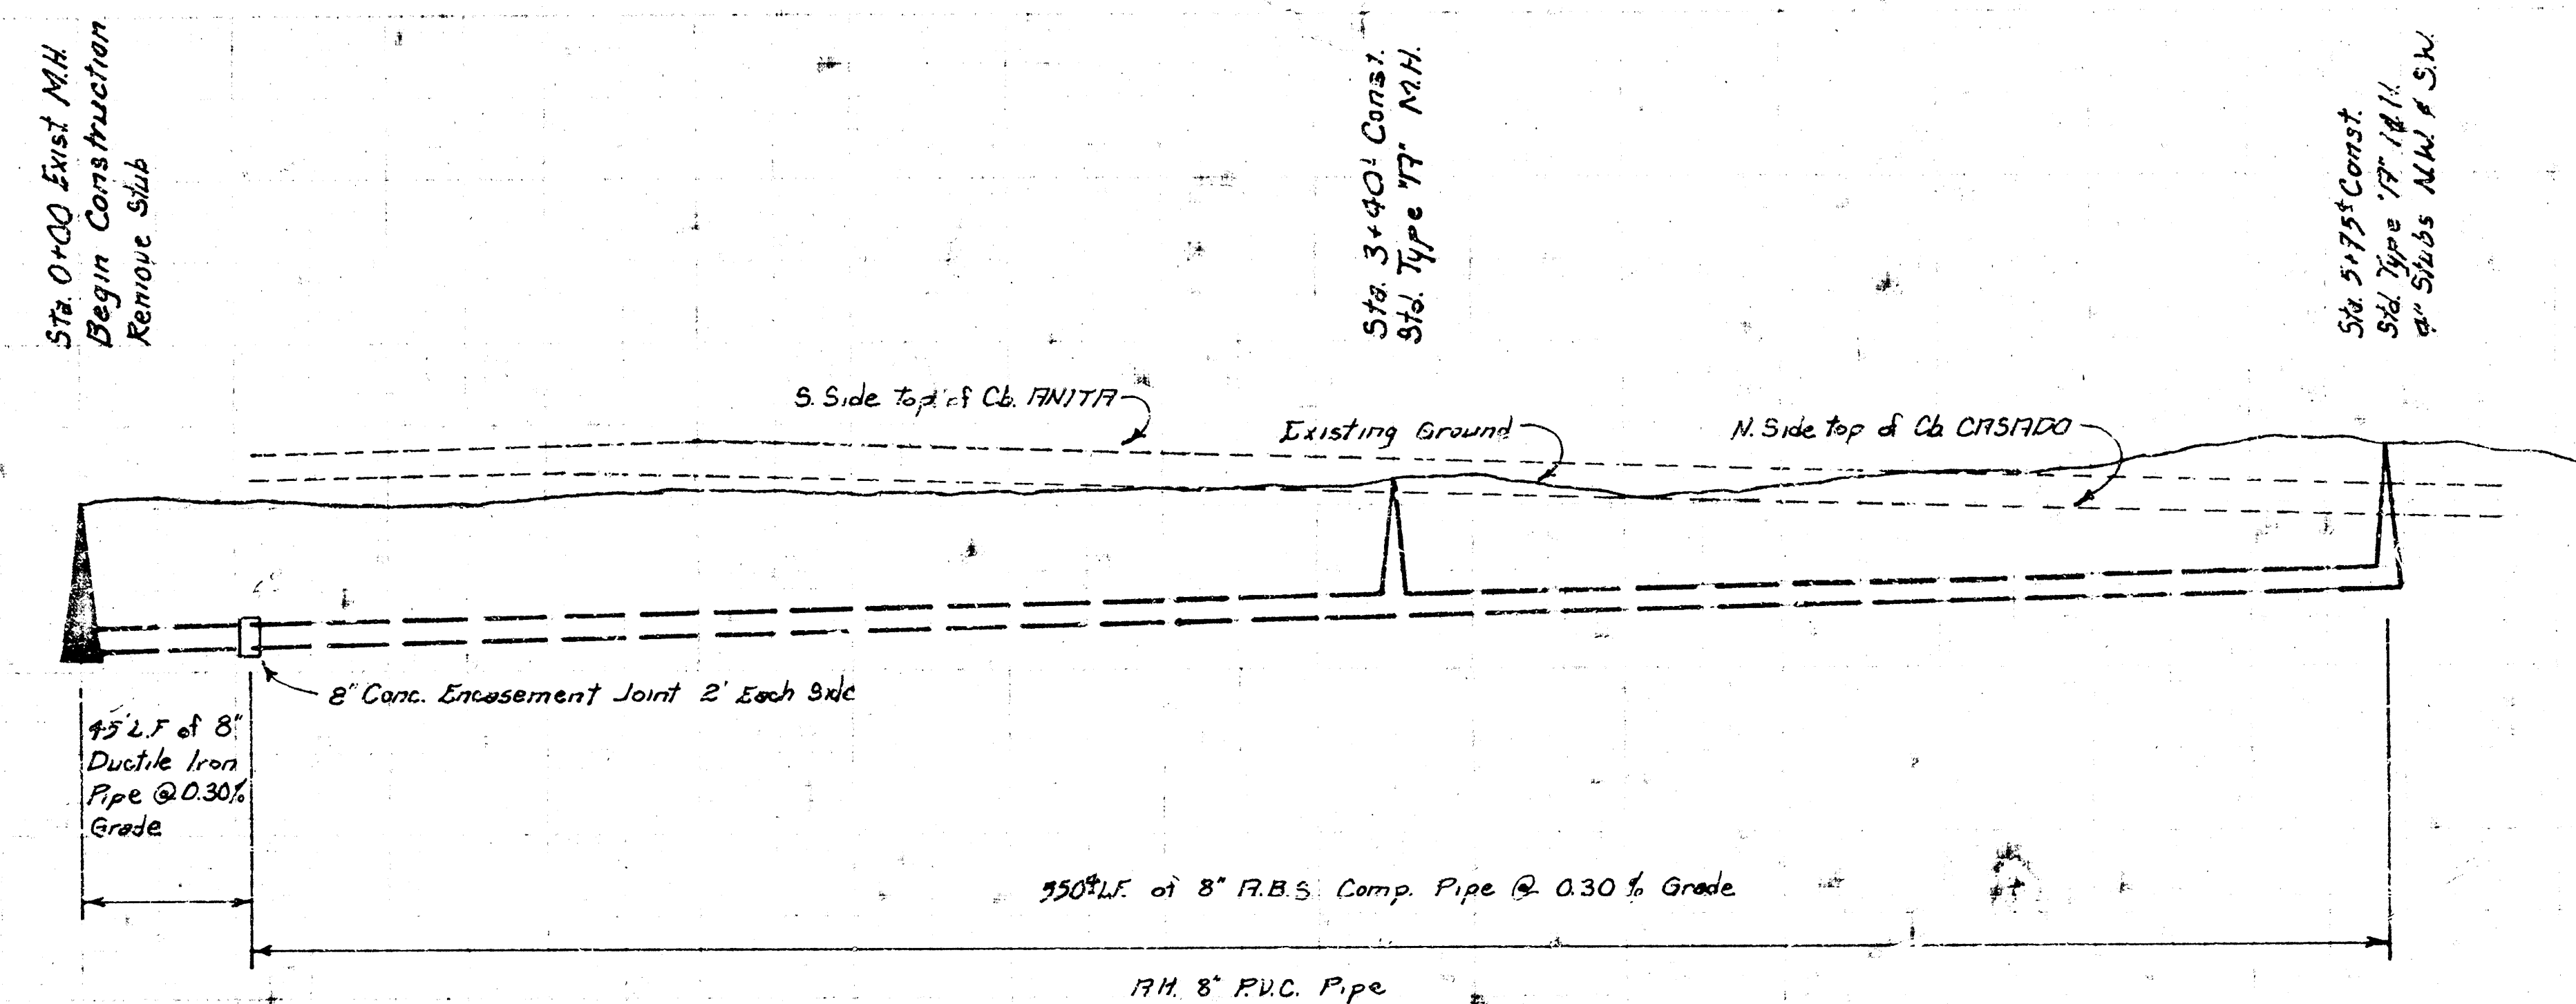

Lat. 10, Main 18, Sanitary Sewer No. 22

City of WICHITA, KANSAS

R.W. Linn

City Engineer

Date:

Project No. 9-76-245 80706-000-000-001