



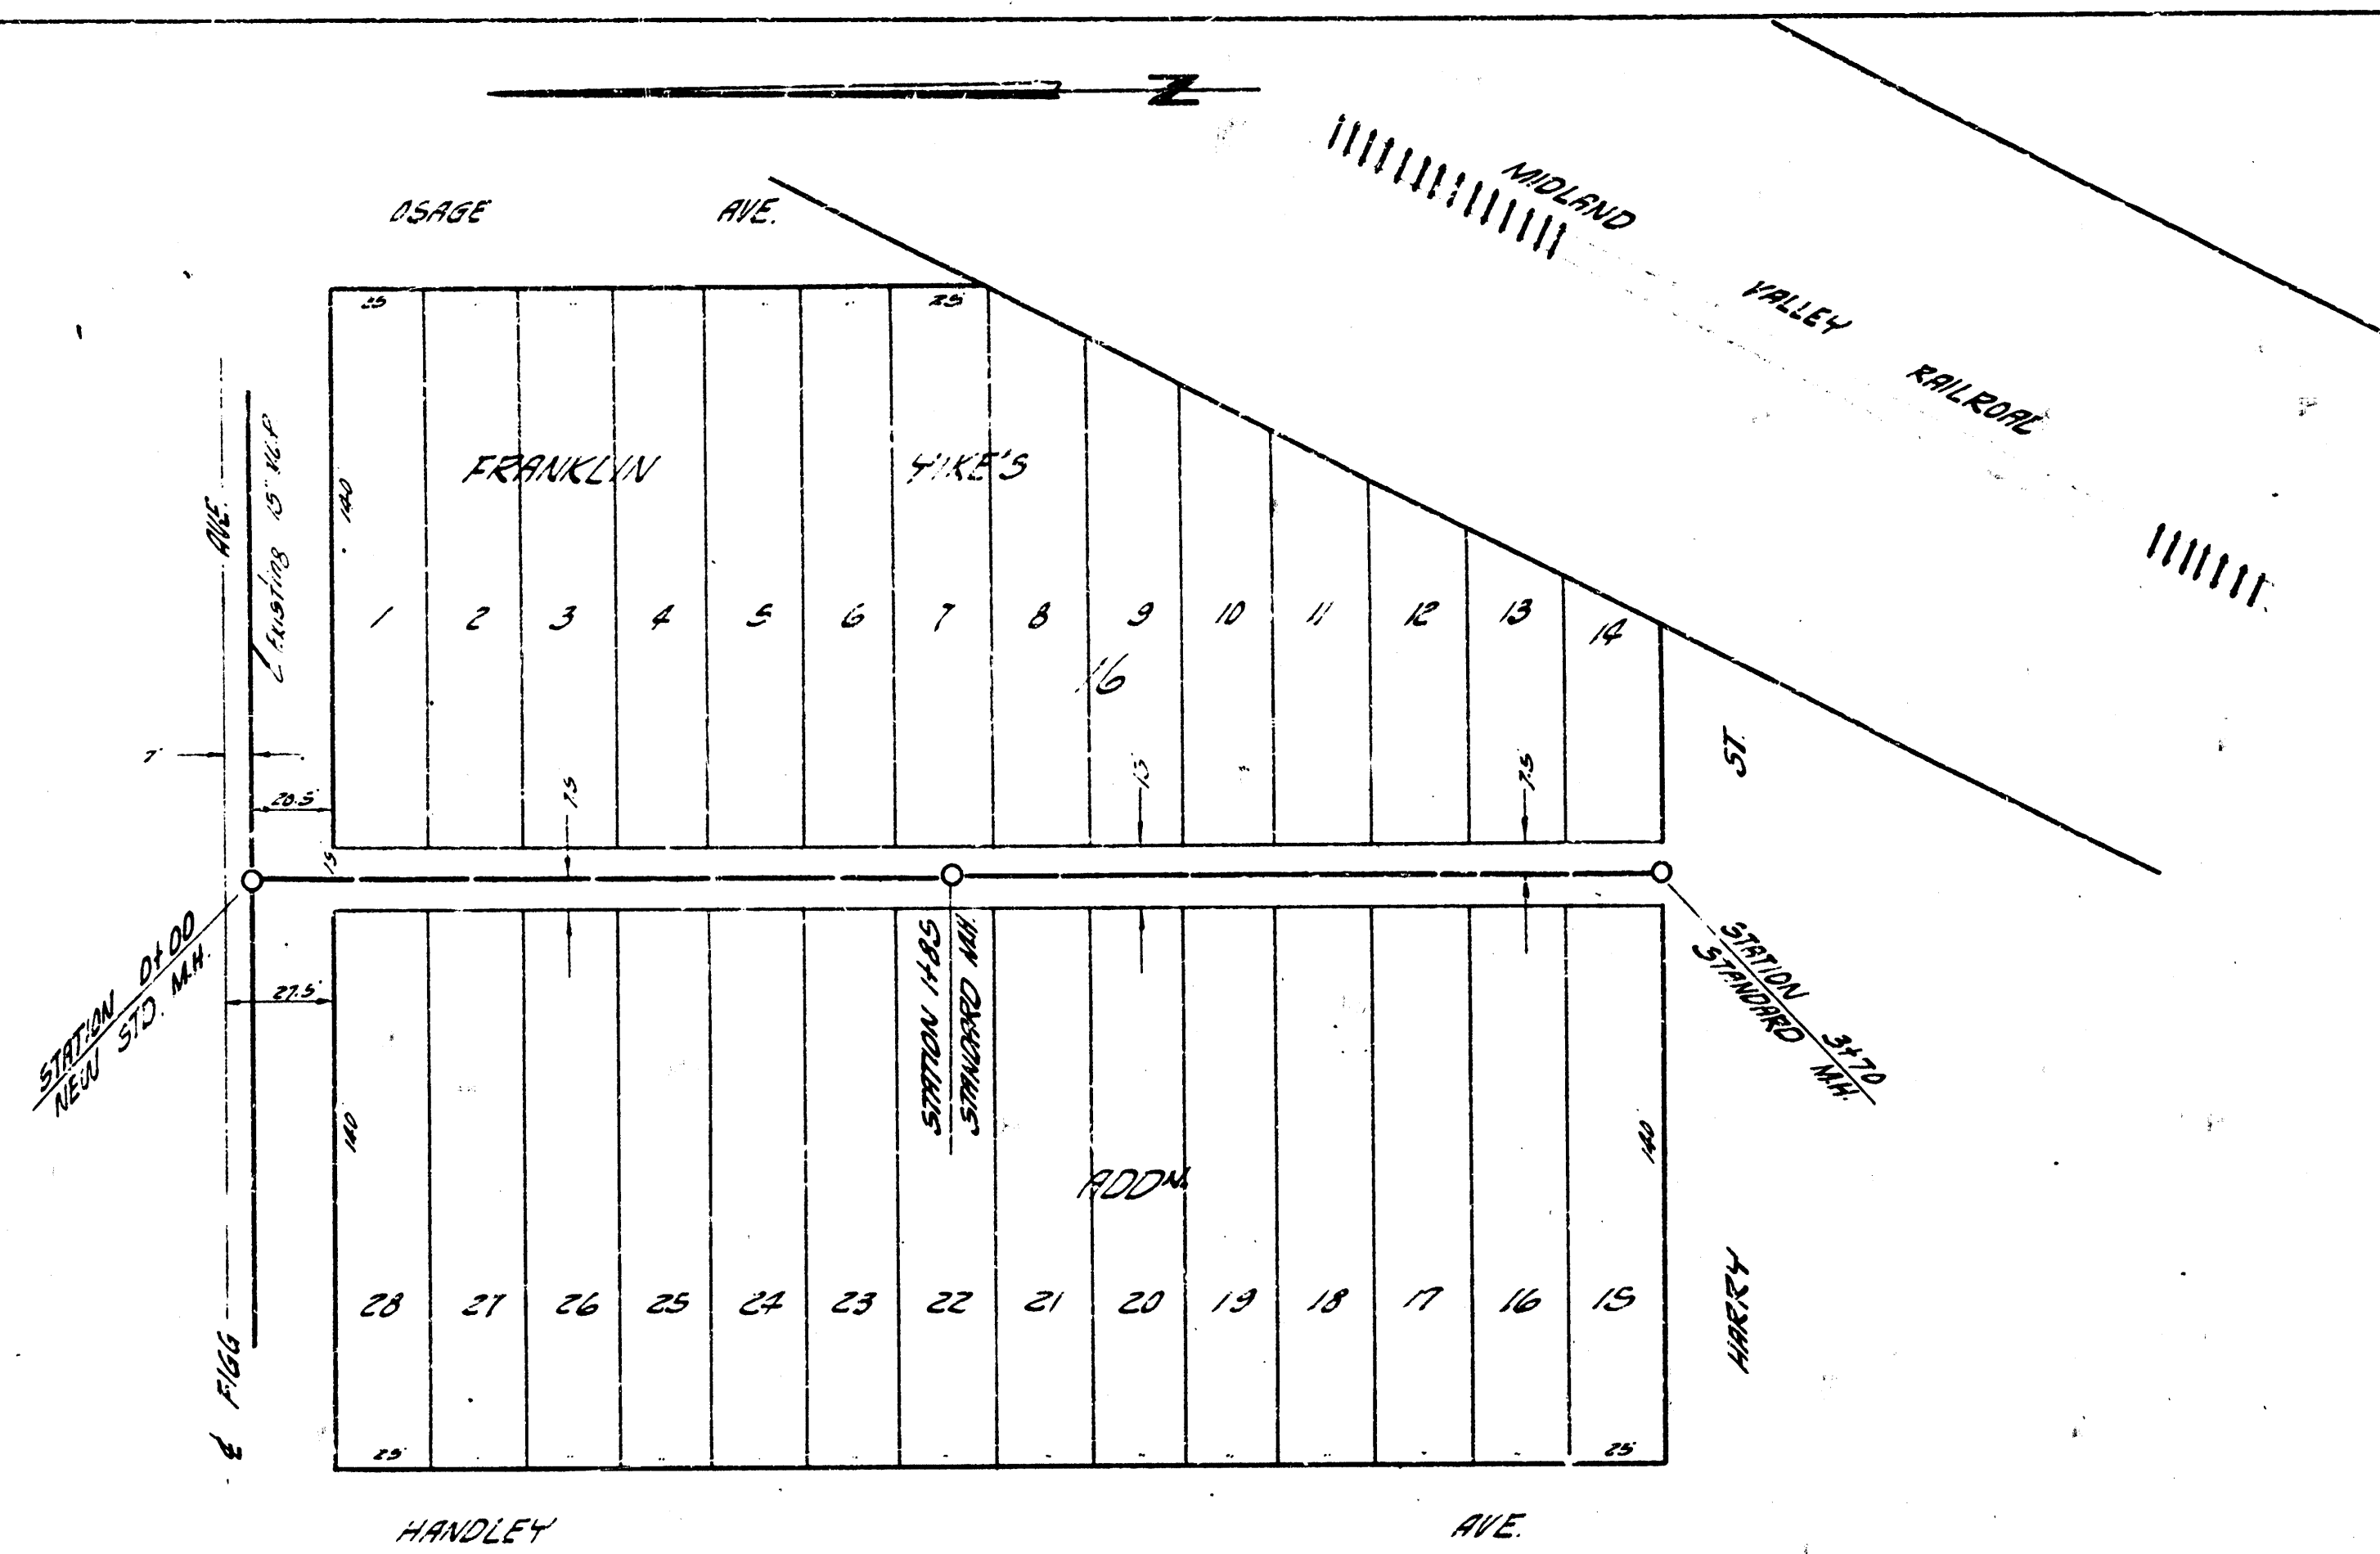



PLAN SCALE 1" = 40'
PROFILE SCALE 1" = 40' HORIZ, 1" = 4' VERT.

B.M. 104.50 S.W. COR. CONC. PORCH HD N.E. COR. F166 $\frac{1}{2}$ HANDLEY

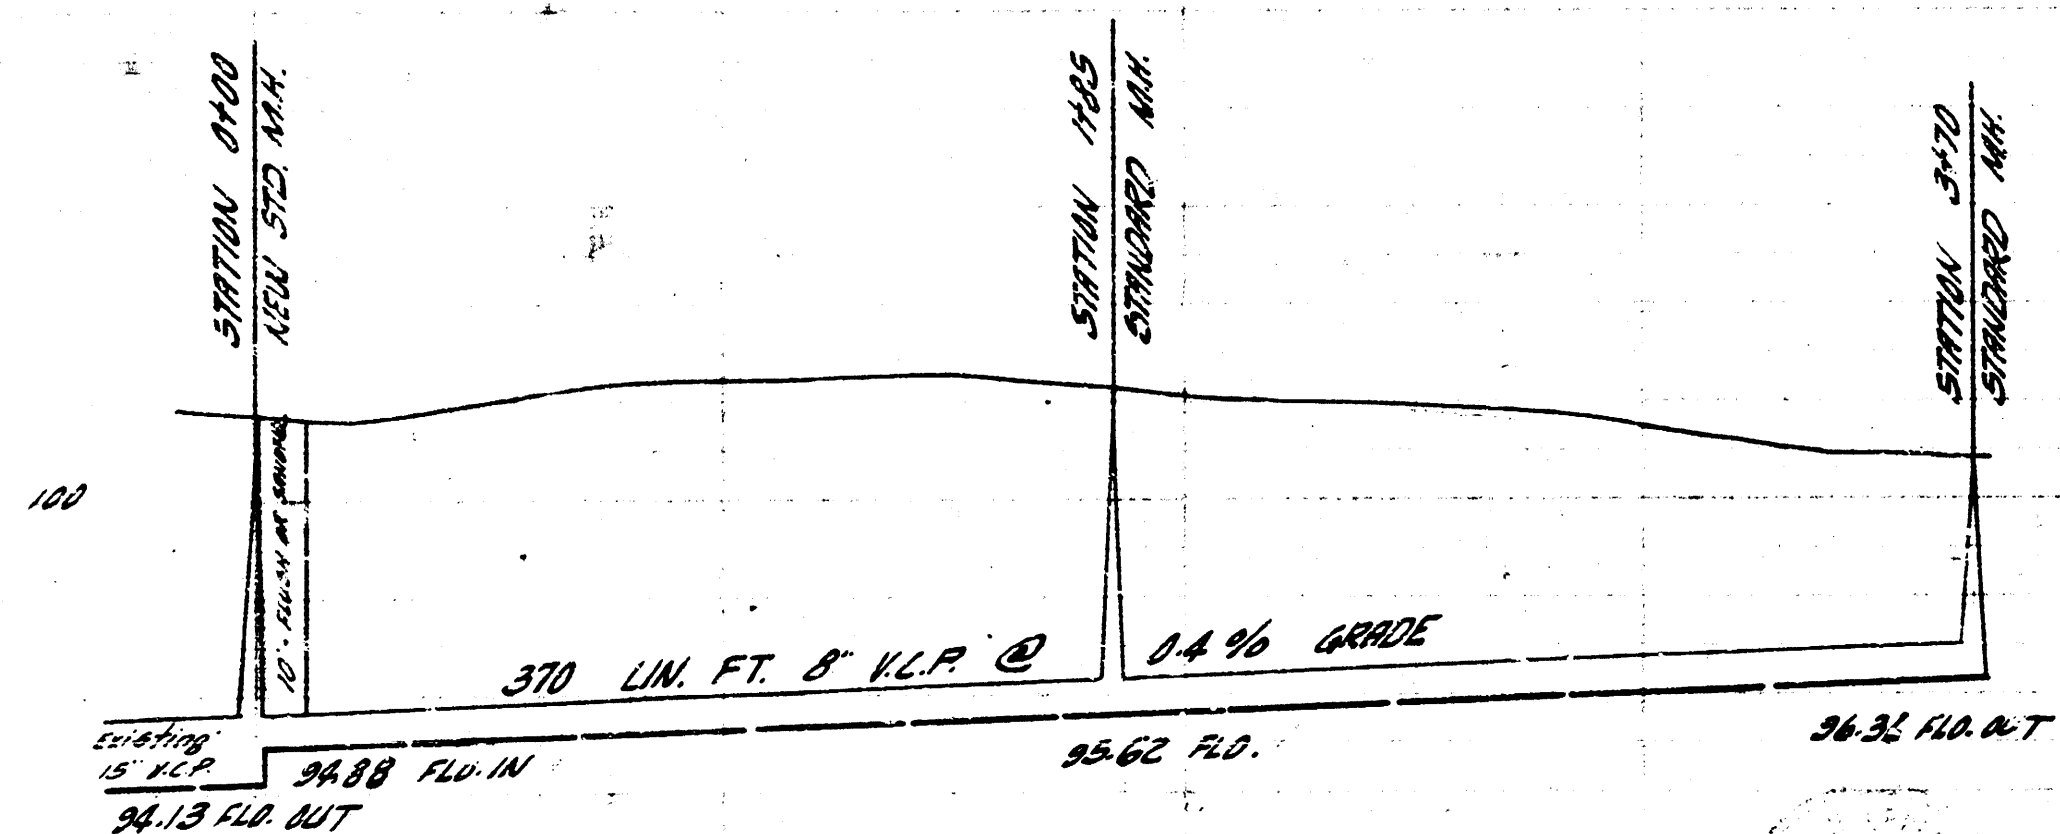


370 LIN. FT. 8" V.C.P. @ 0.4% GRADE

LATERAL 7 DIST. E S.S. 21
CITY OF WICHITA, KANSAS
B. E. SMITH, CITY ENGINEER
DATE APRIL 10 1904

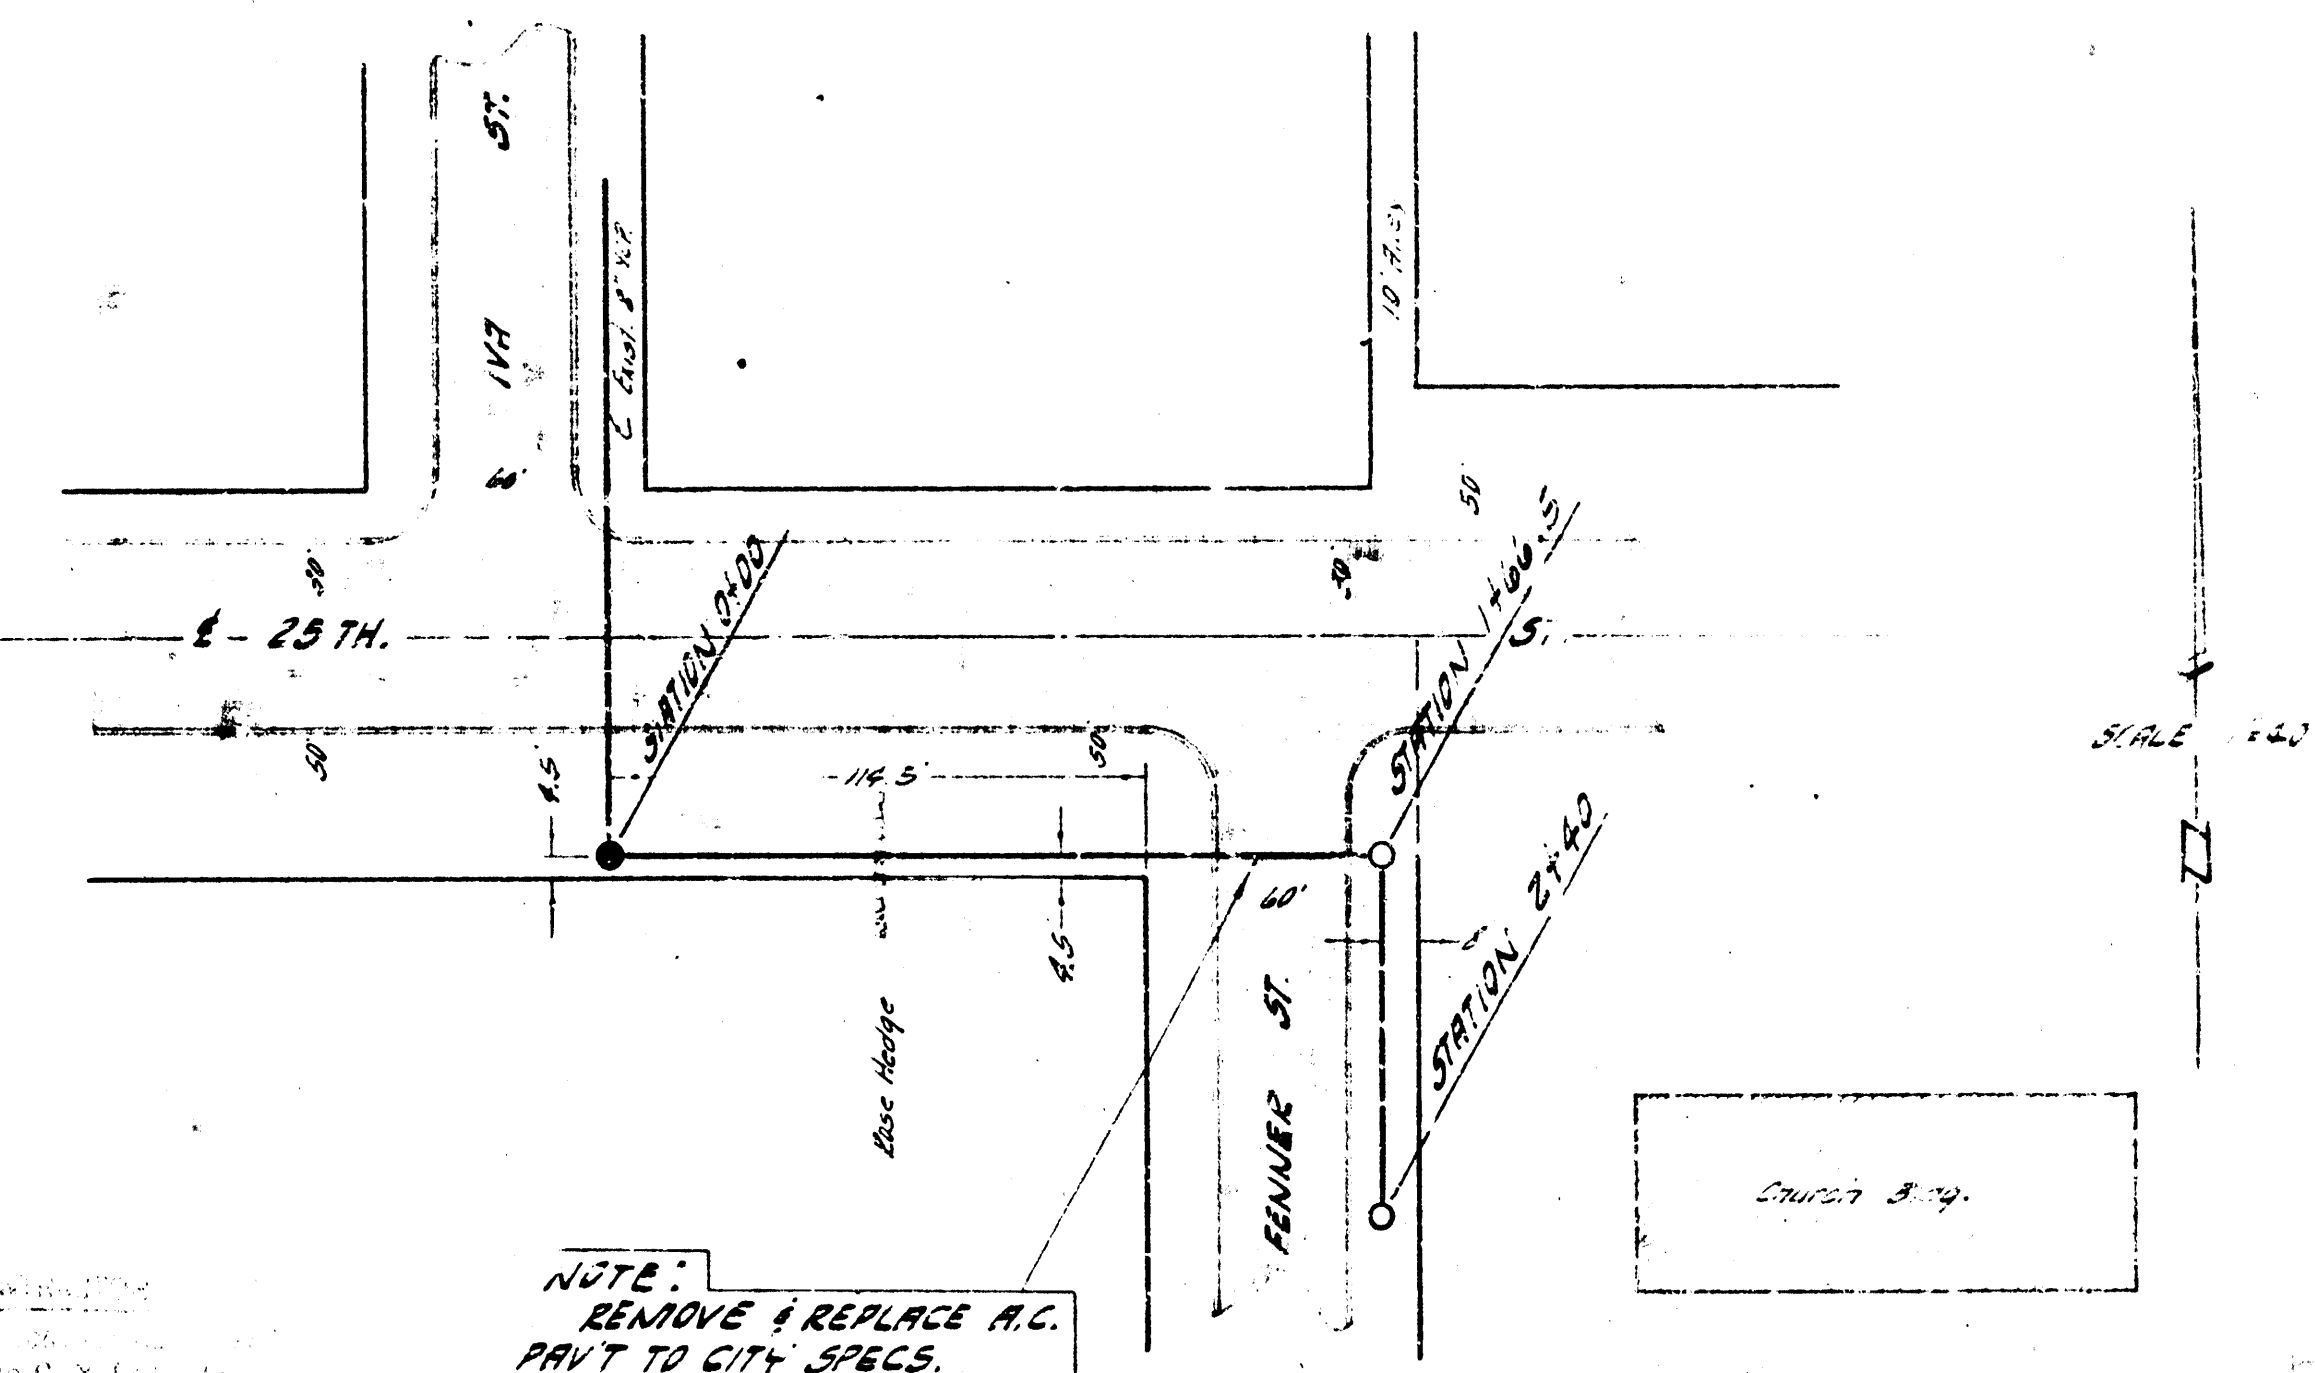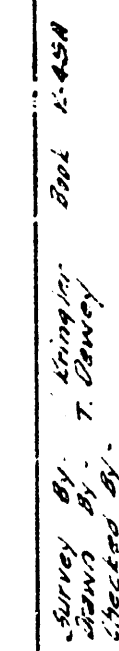

B.M. 179.05 STD. NW COR 25TH & BLUFF

PLAN SCALE 1" = 40'
PROFILE SCALE 1" = 40' HOR, 1" = 4' VERTICAL

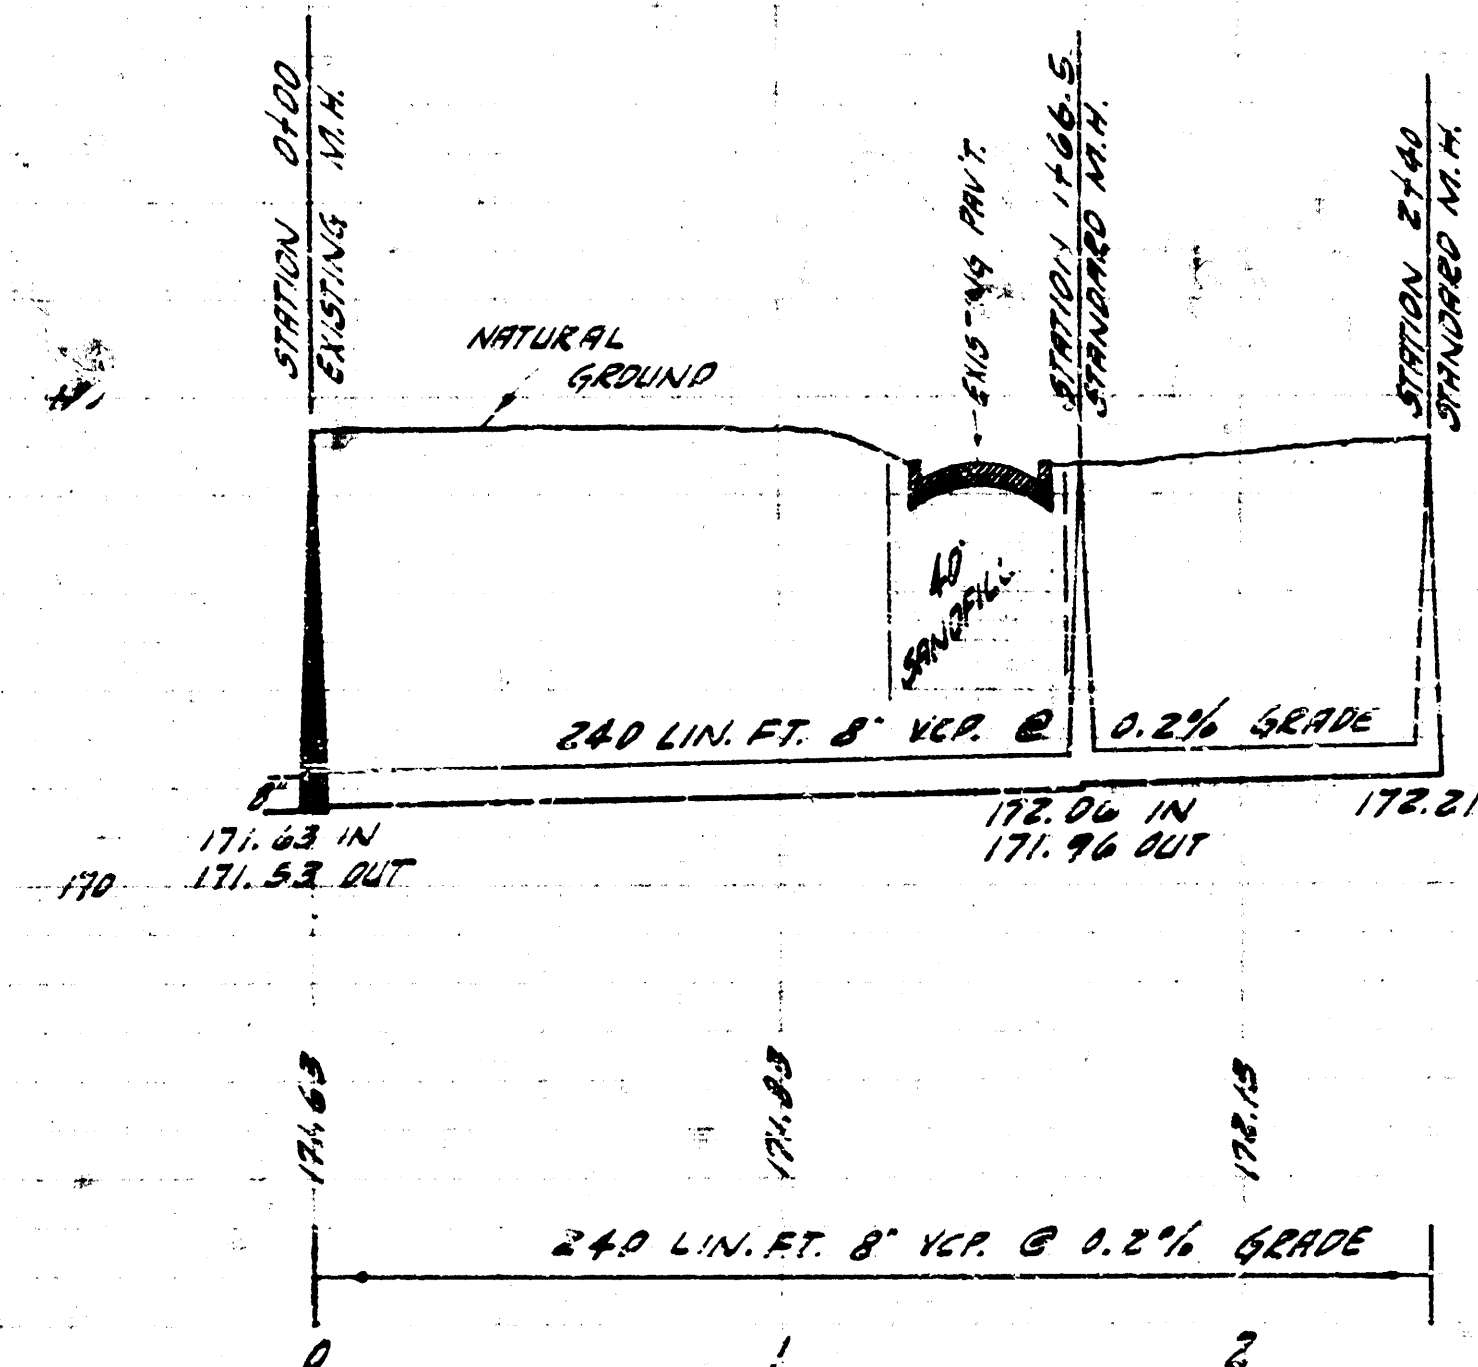

EXTENSION OF LAT 7 SAN. SEWER 23
CITY OF WICHITA, KANSAS
B.E. SMITH CITY ENGINEER
PRIVATE JOB. SEPTEMBER, 1939
SEP. 1939