
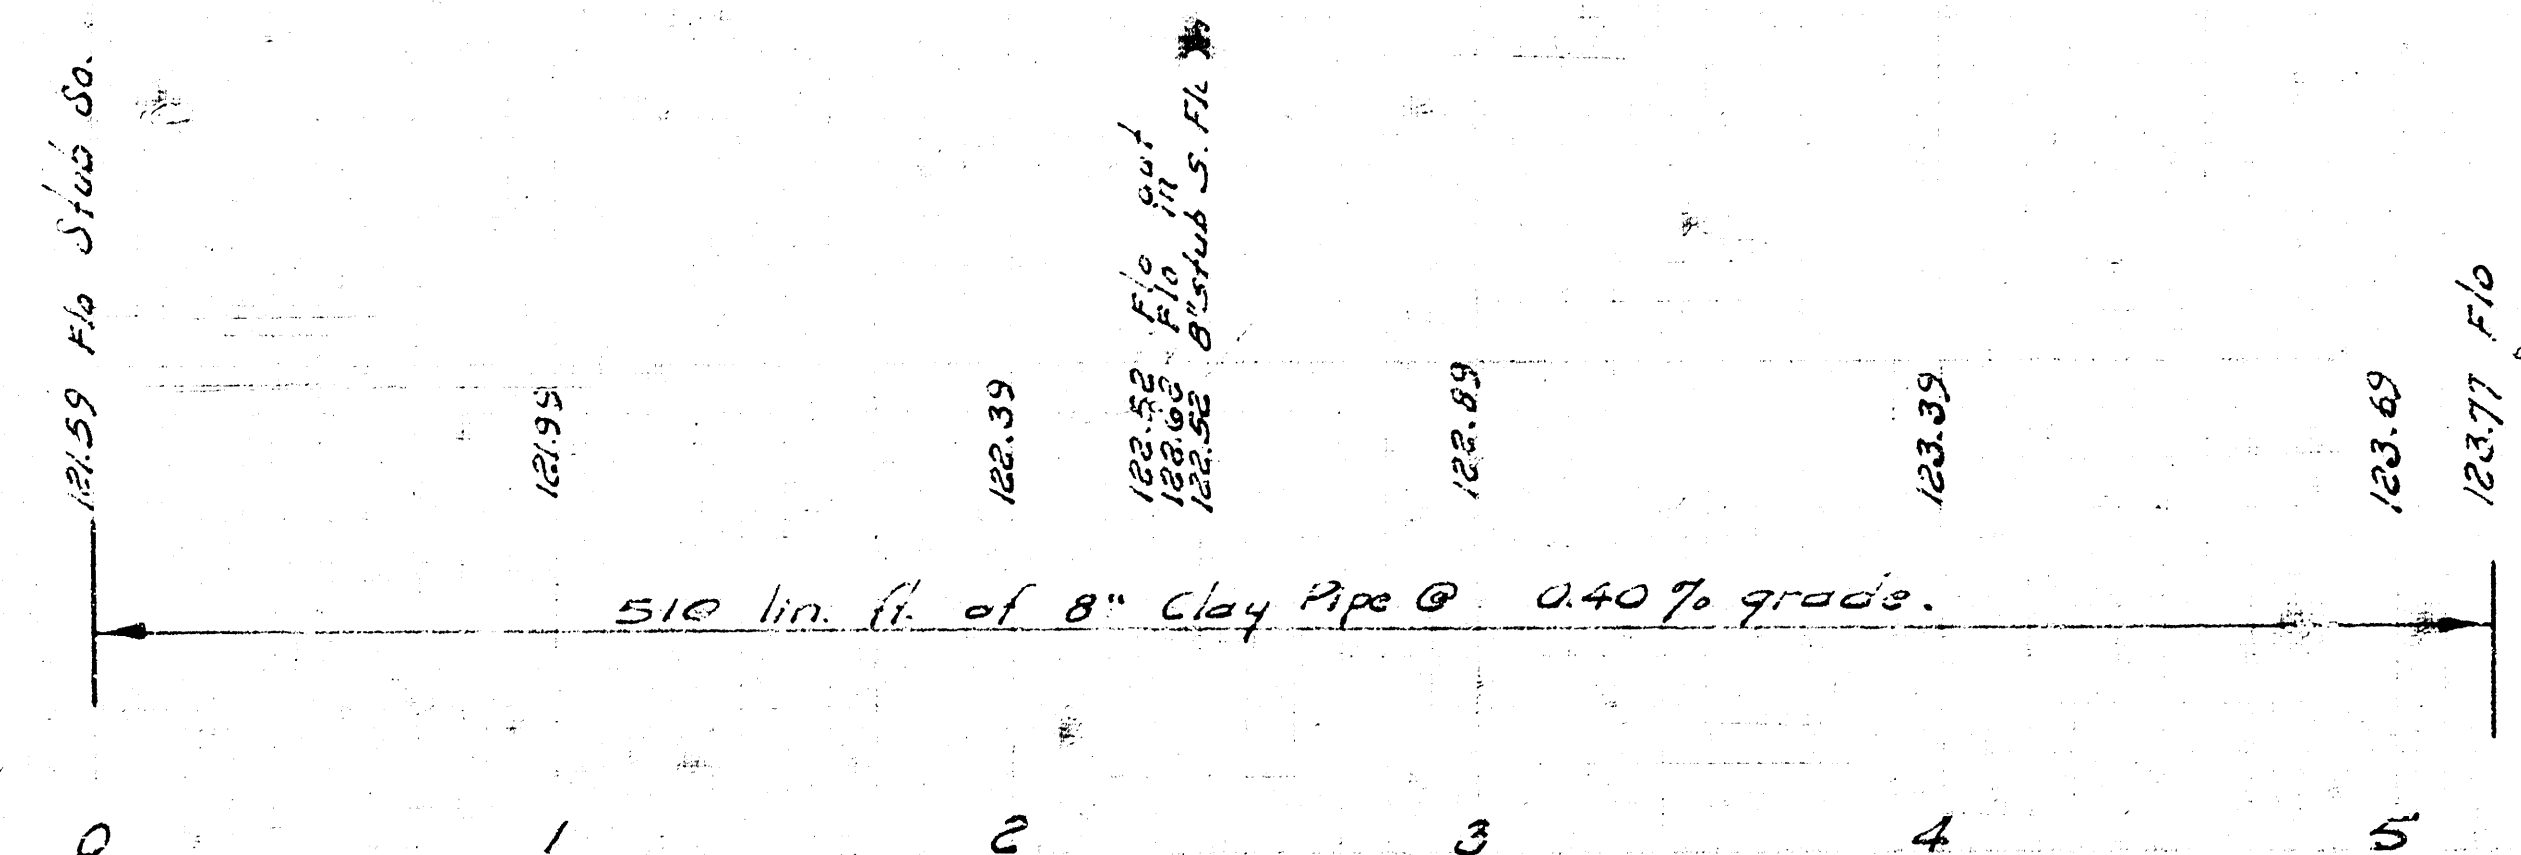
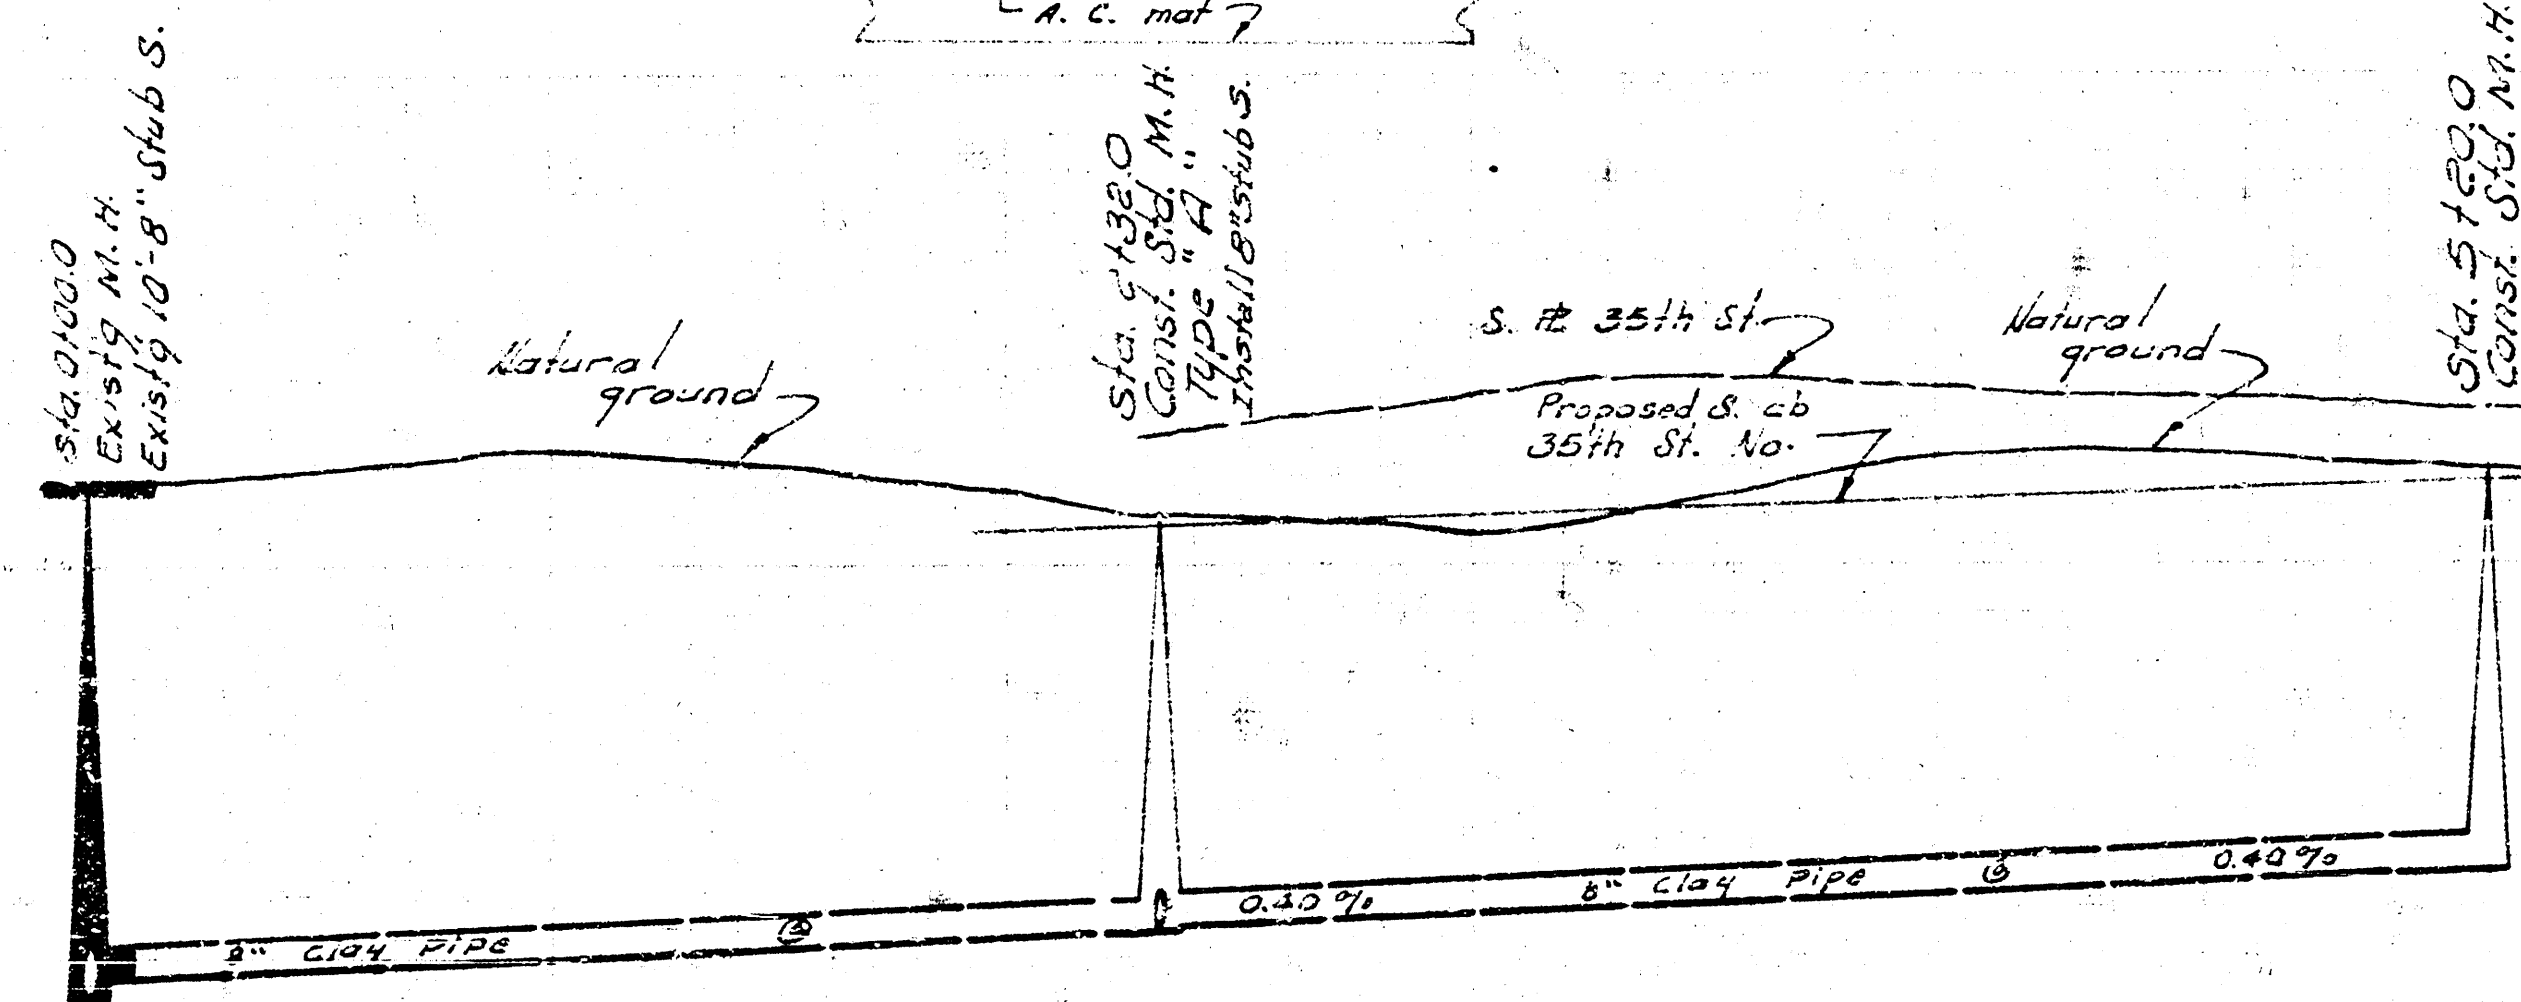


B.M. 130.06 35th & Arkansas R.R. Spike W.S. R.R. S.W. cor.

Plan Scale 1" = 40'
Profile Scale 1" = 10' V.E.

Survey by J. R. B. A. S.
Plan by J. R. B.
Checked by J. R. B.

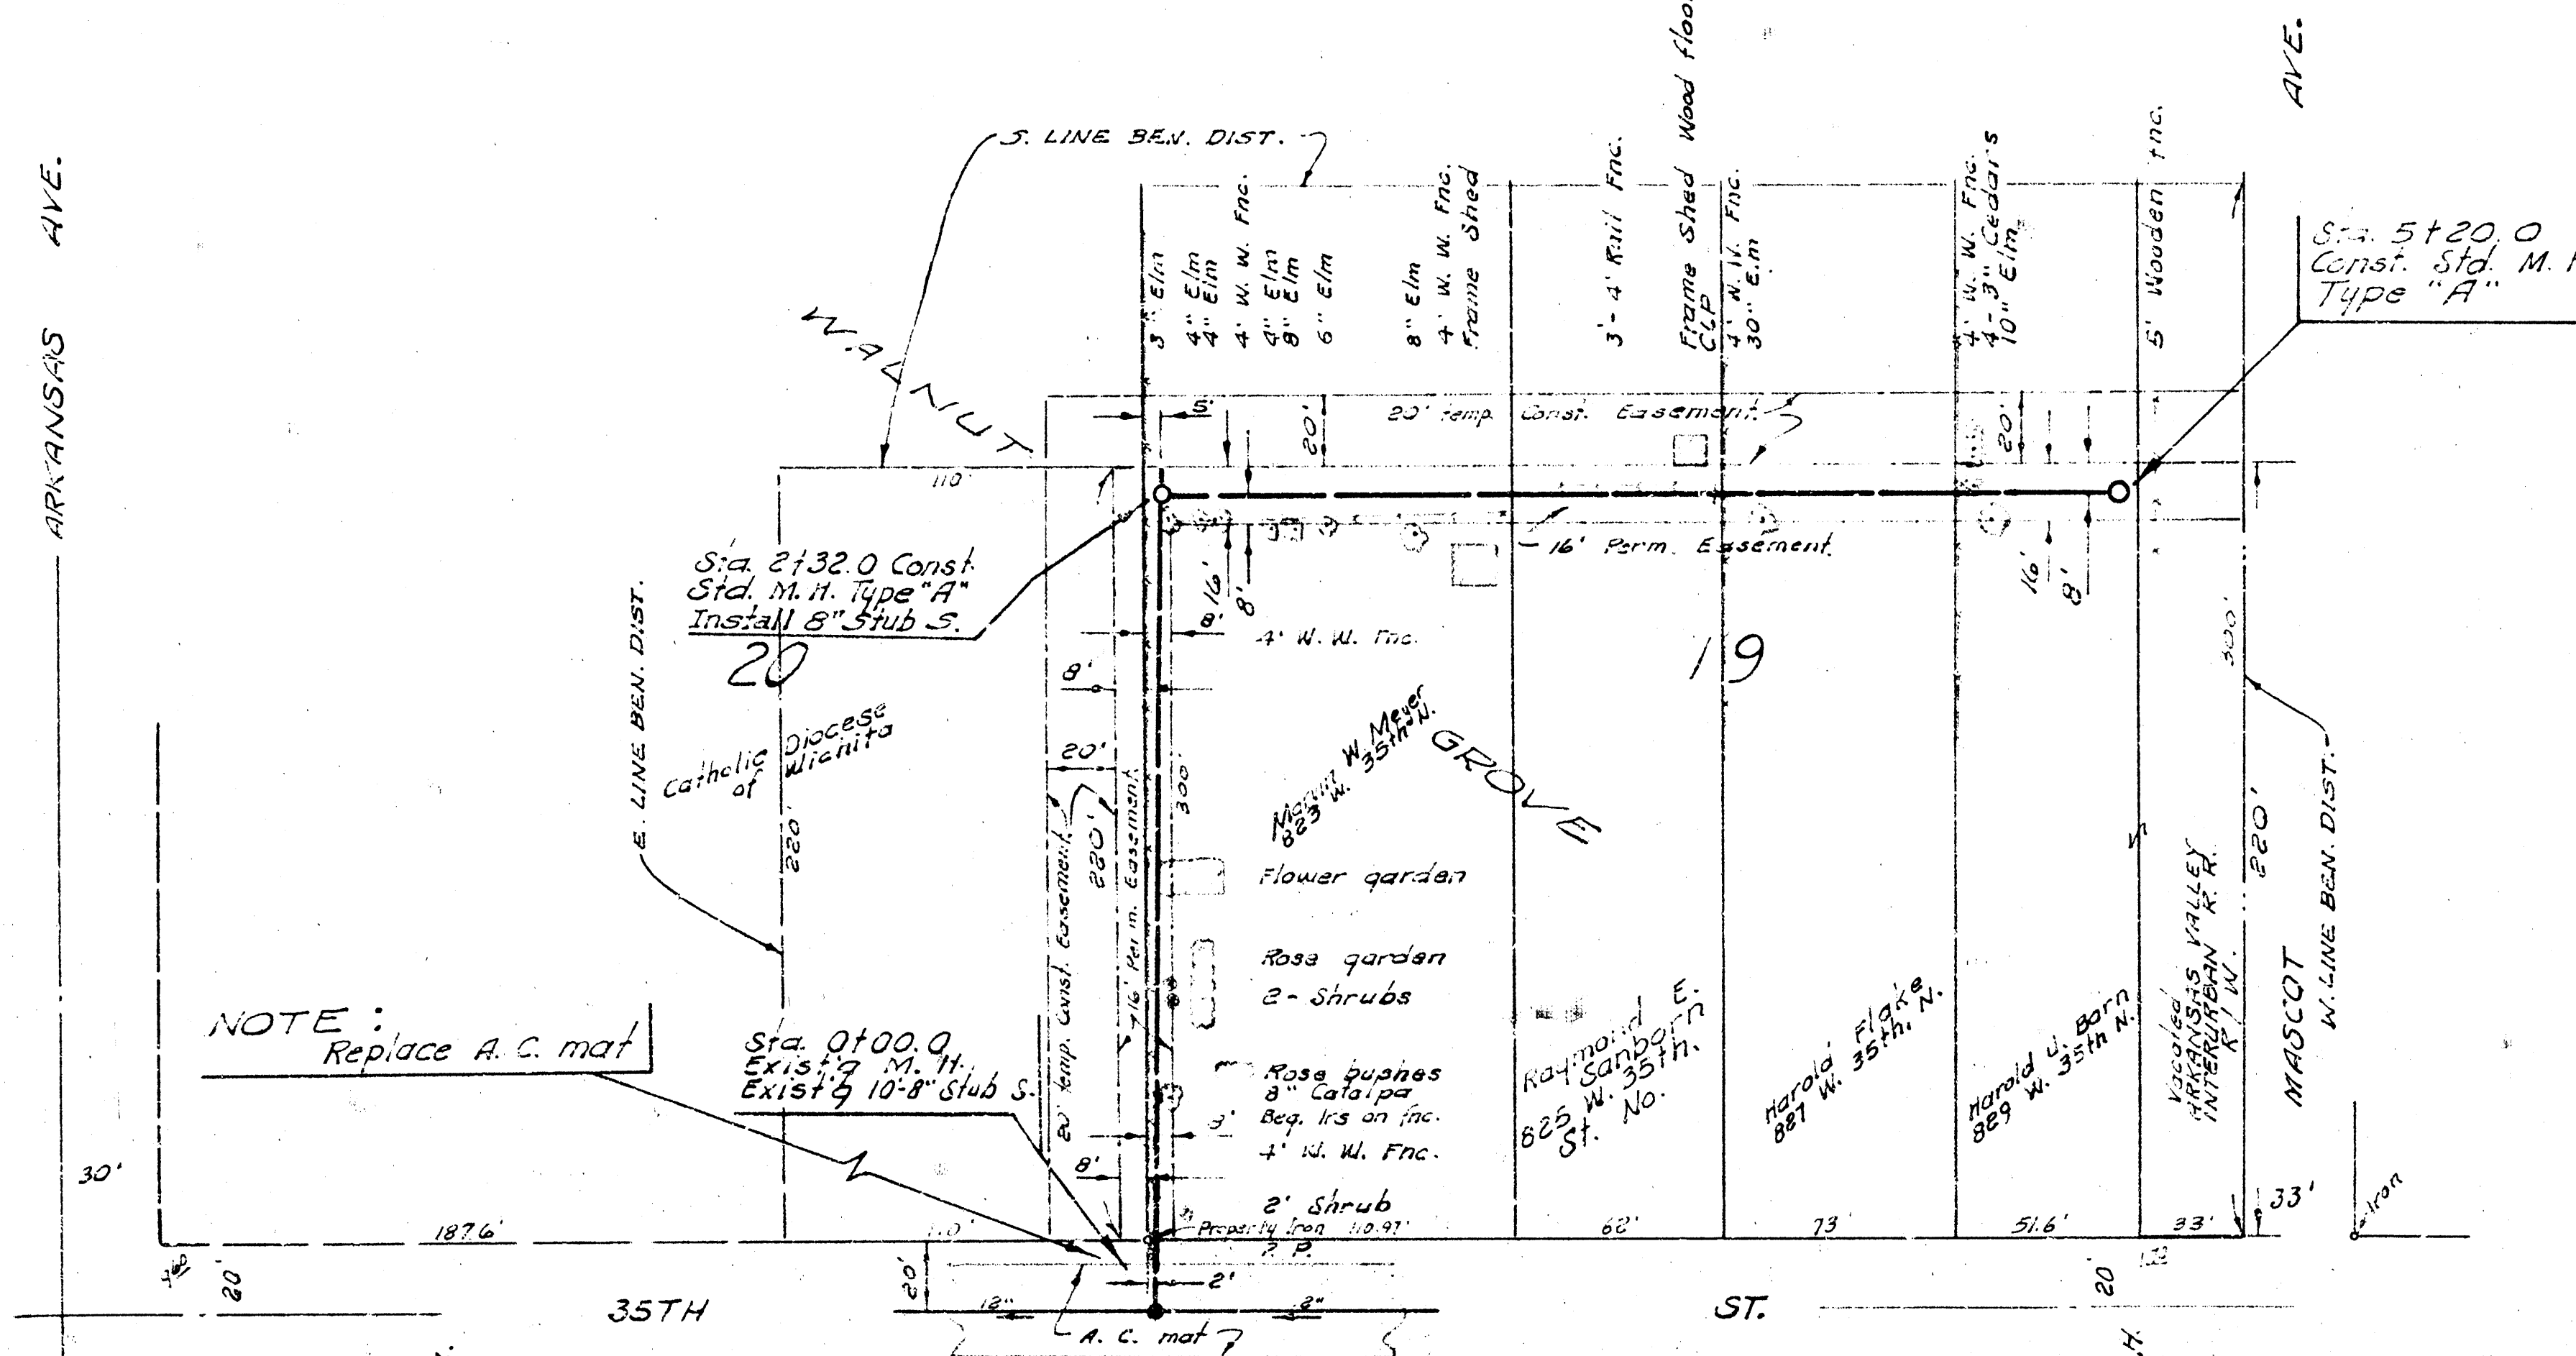

LAT. 45, SUBMAIN 4, S. S. NO. 23
CITY OF WICHITA, KANSAS
B. E. SMITH CITY ENGINEER
OCT. 1970 PROJECT NO. C 25-15