



Survey: AP Book A.R.37
Plan: 100

B.M. 134.10 "M" in Muller Fire Plug
N.W. Cor. 35th & Seneca.

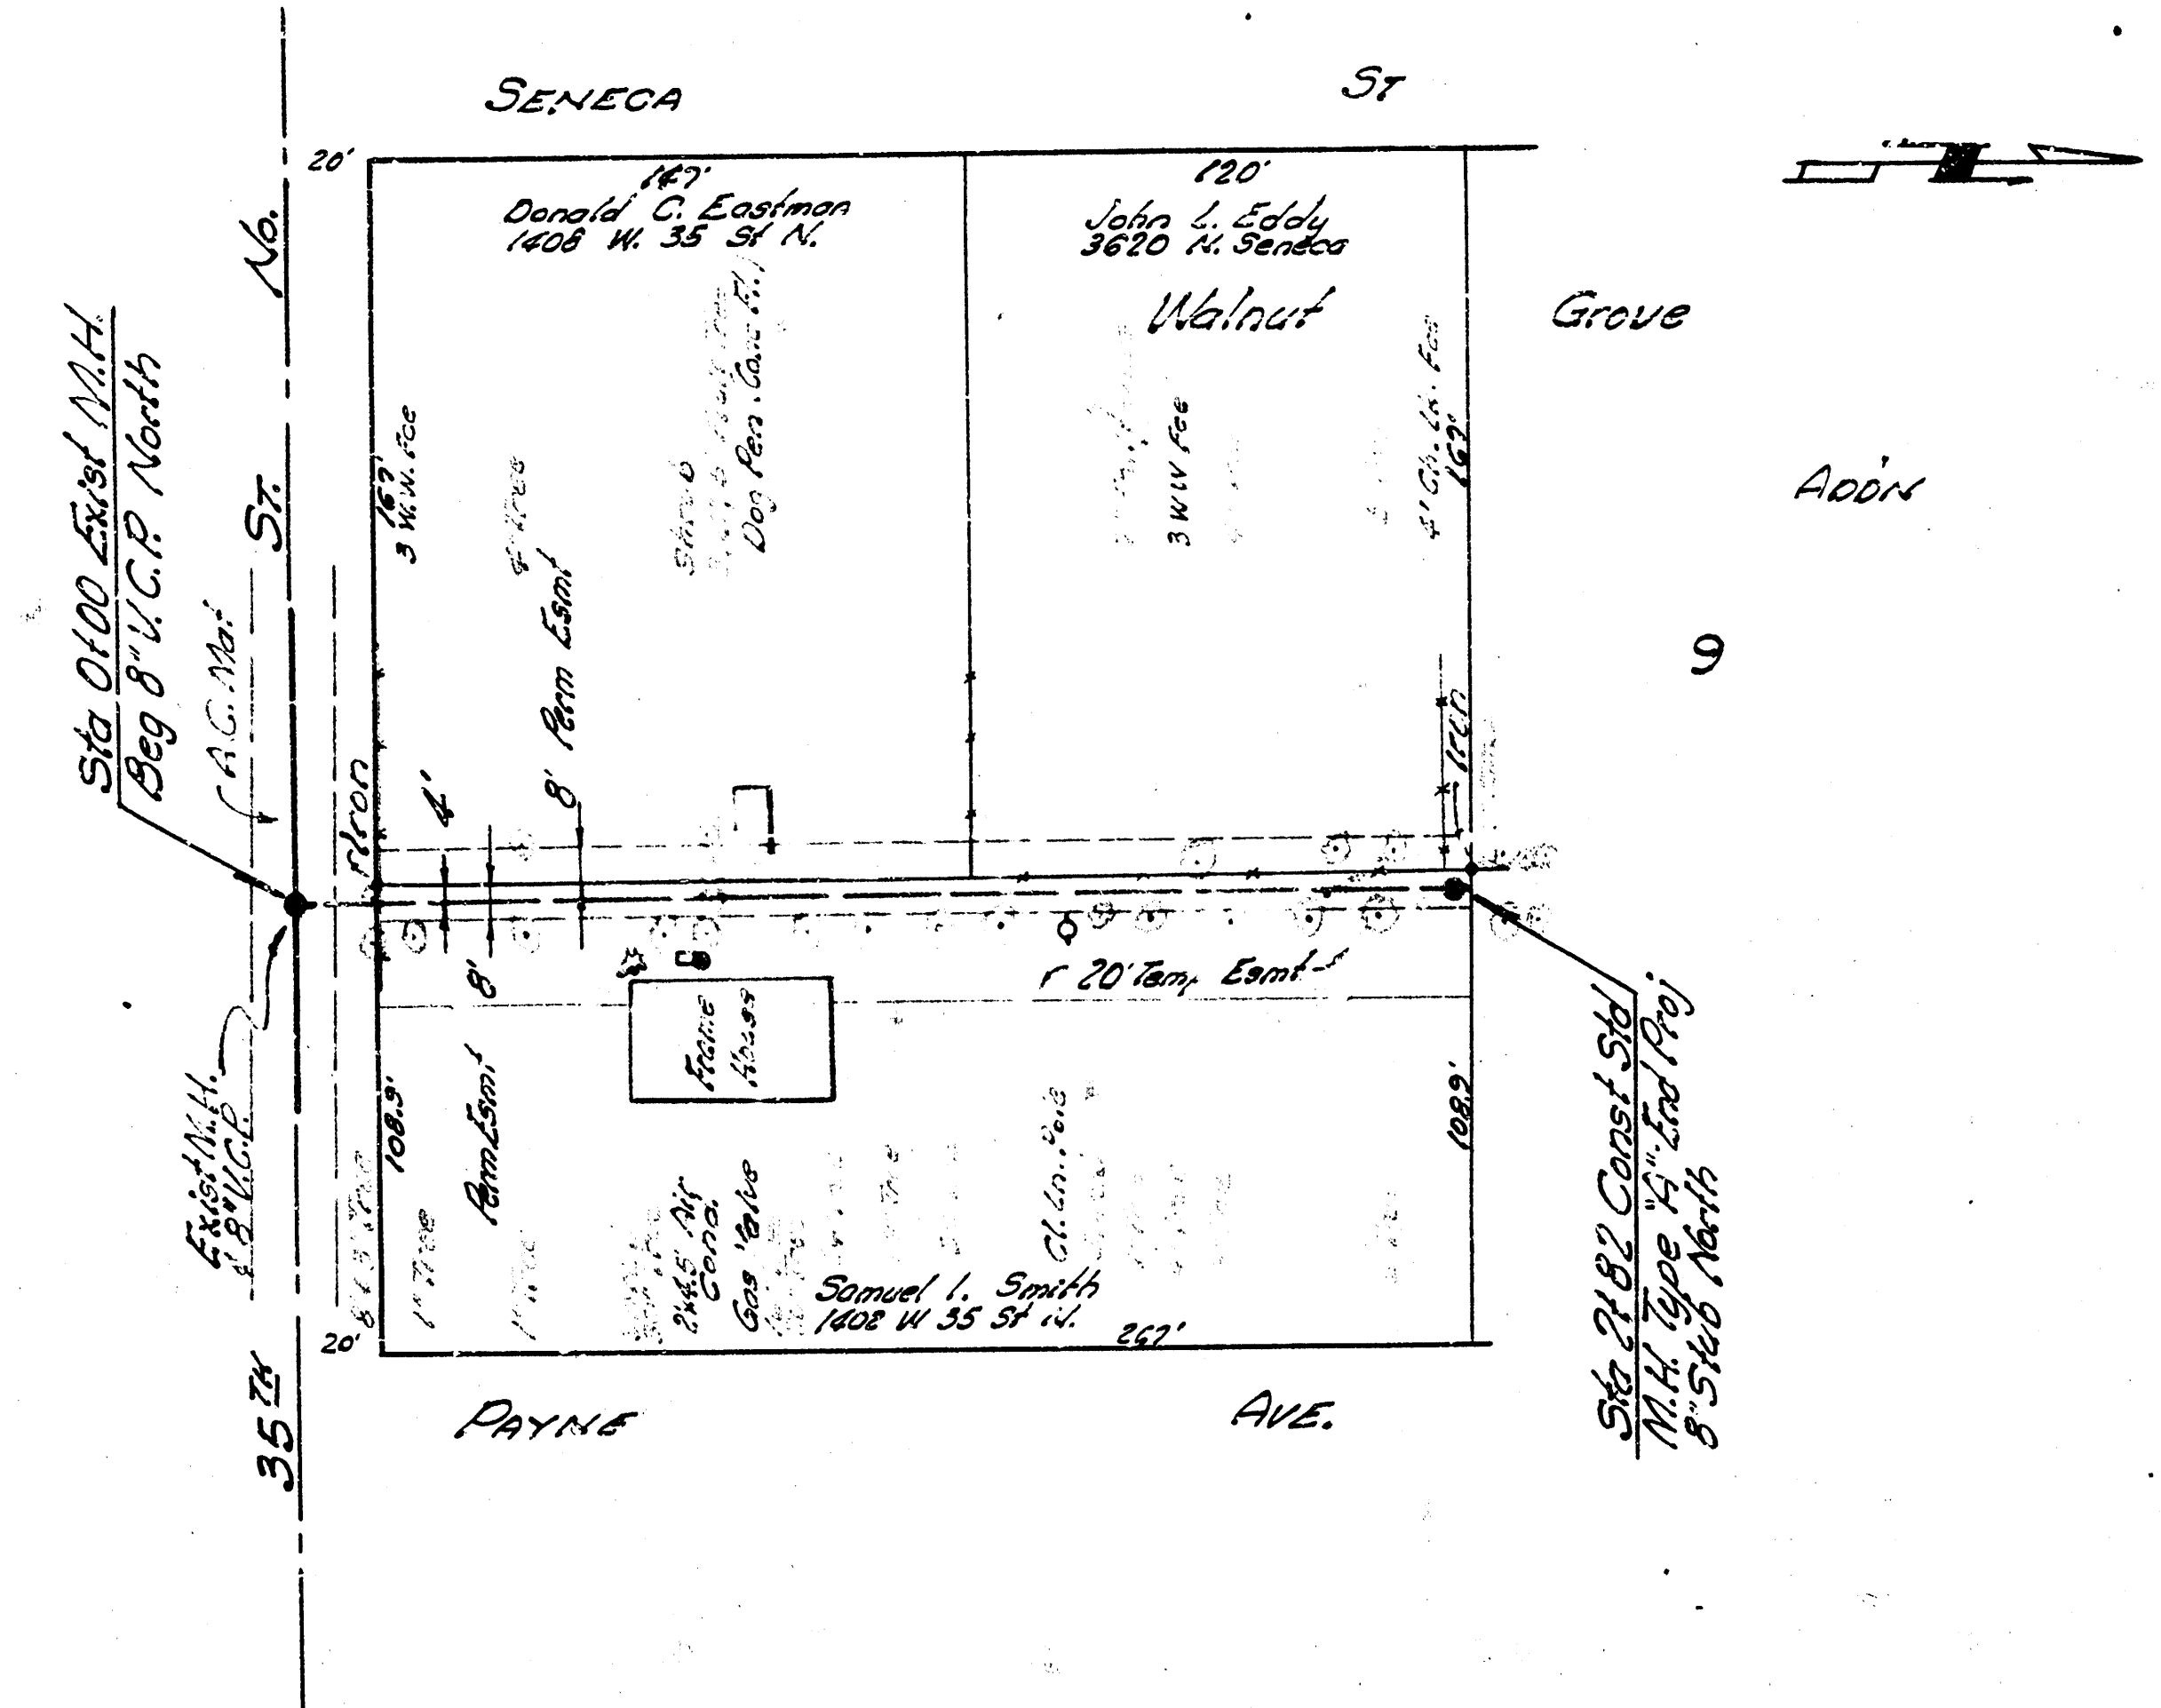

Scale:
Plan - 1" = 40'
Profile - 1" = 40' Horiz.
1" = 4' Vert.

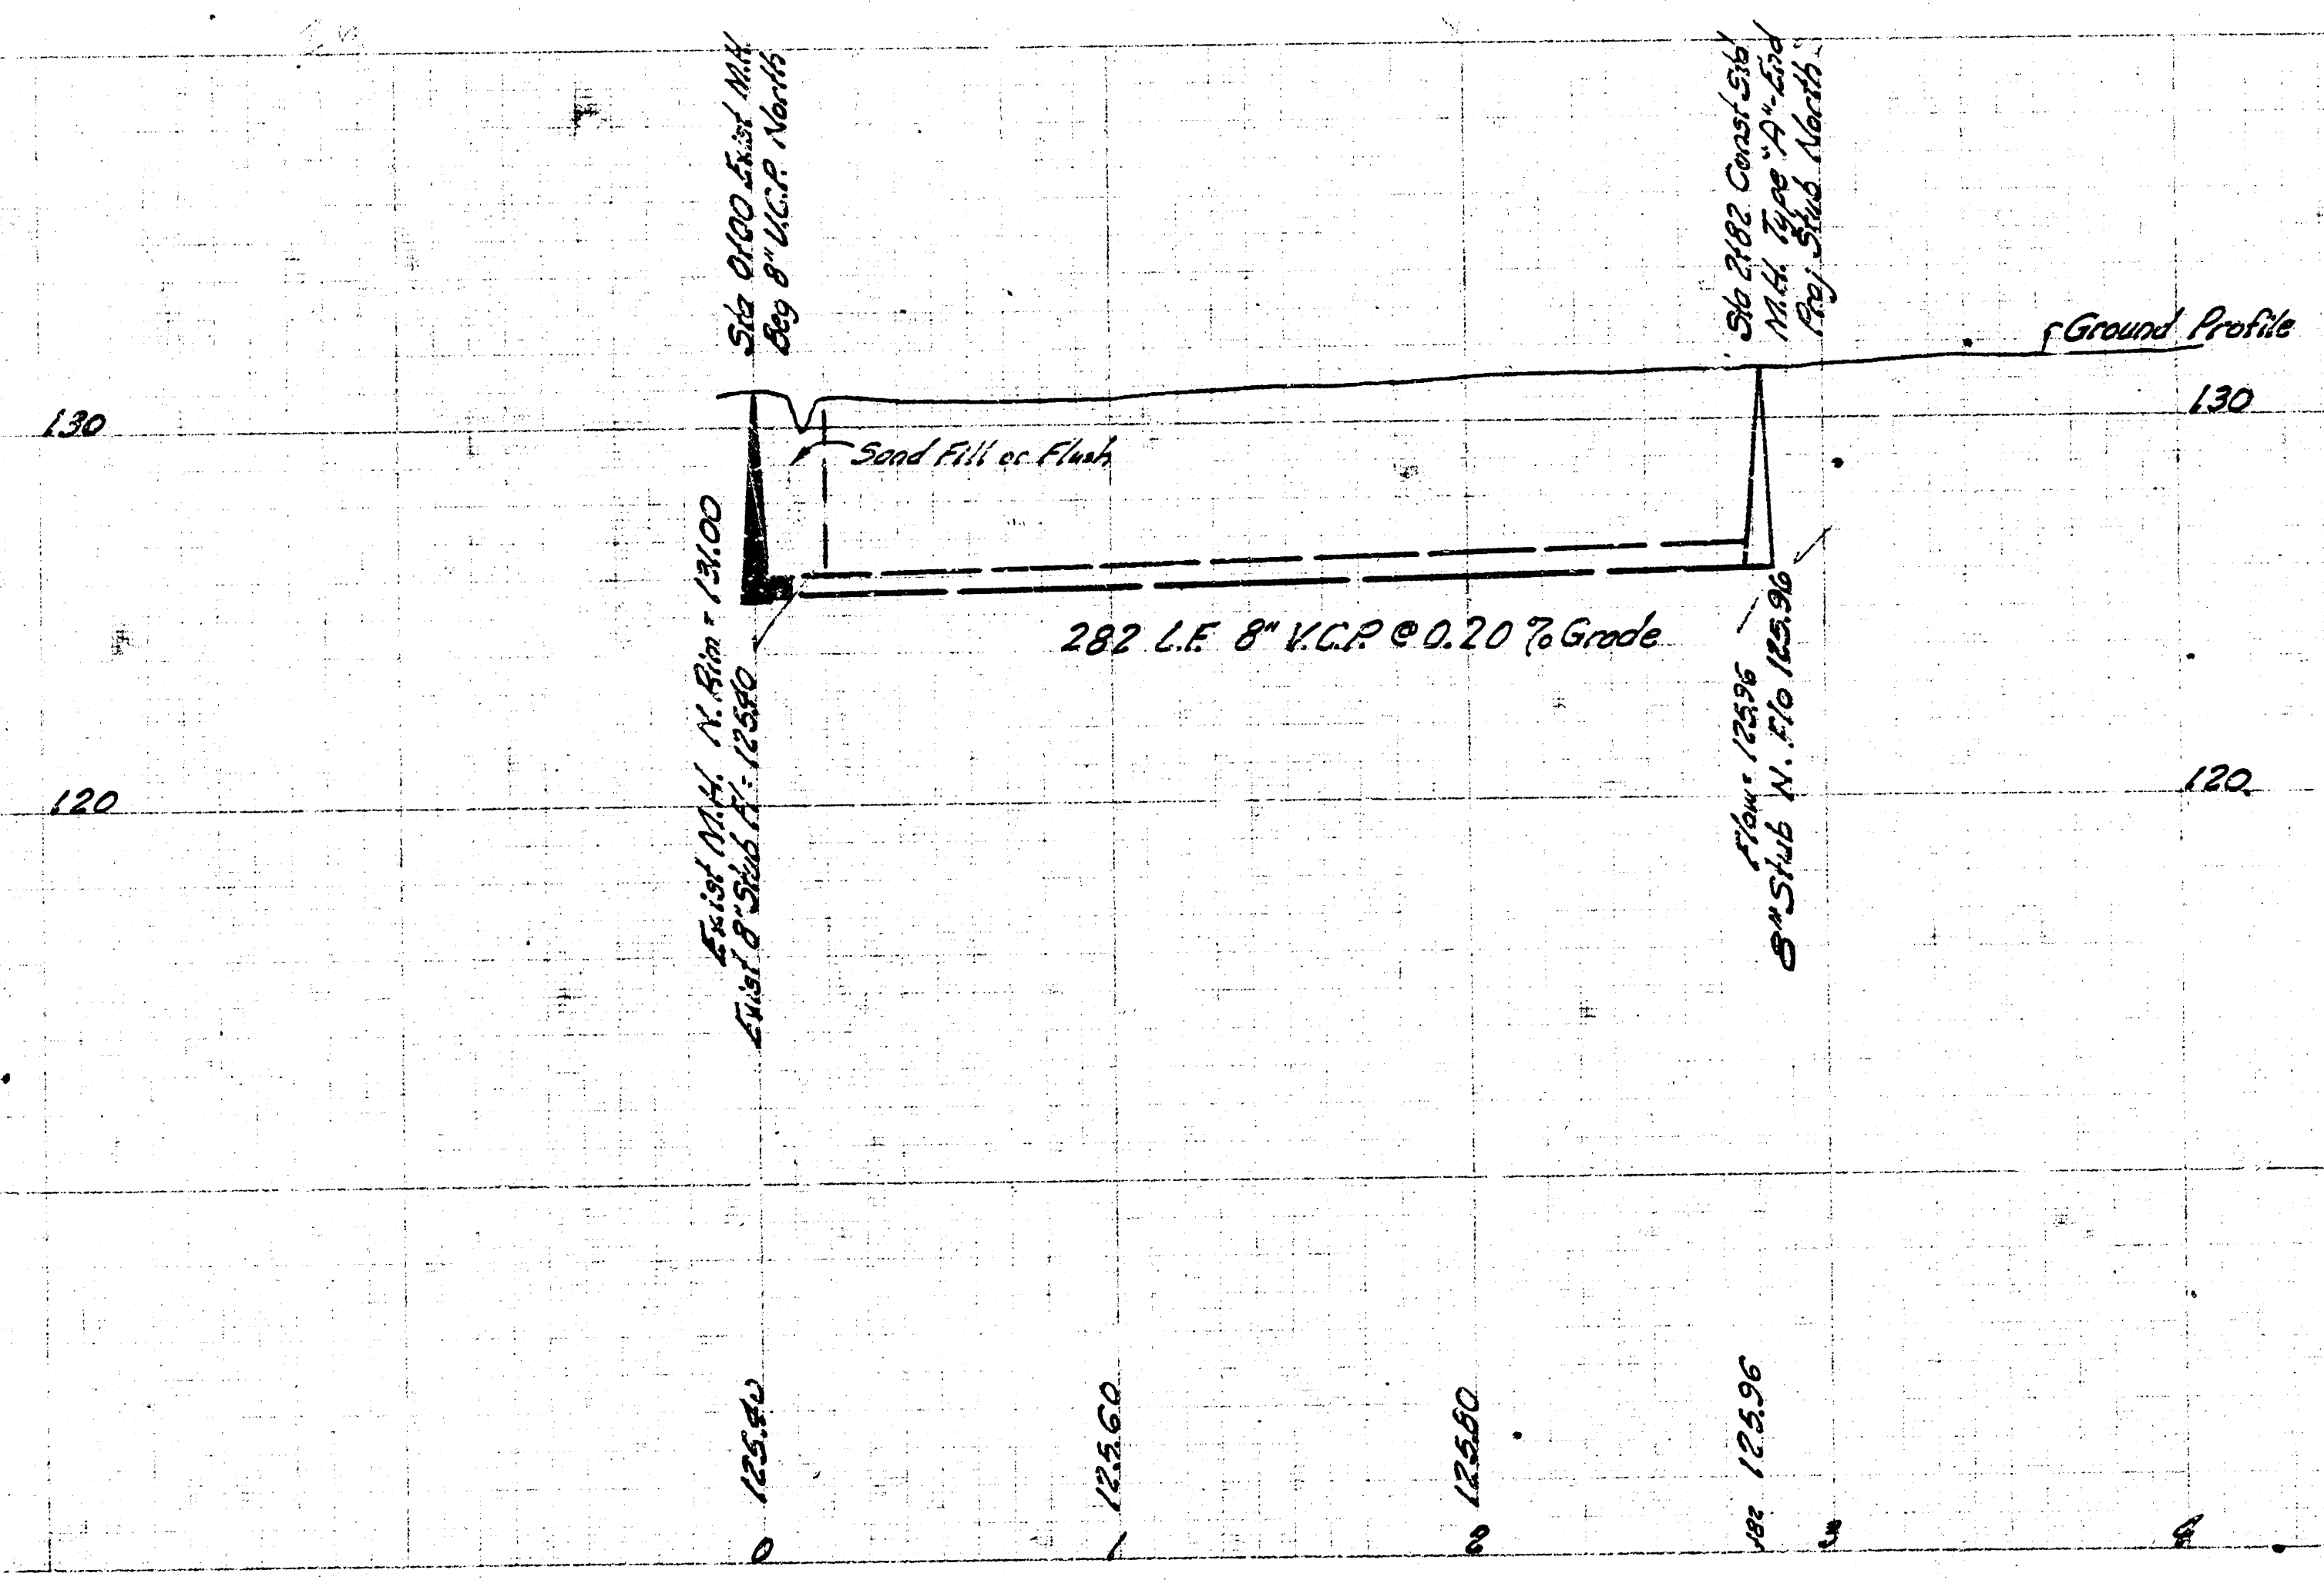

LAT. 65, SUB. 4, S.S. No. 23
CITY OF WICHITA, KANSAS
B.E. SMITH CITY ENGINEER
1968 MARCH Proj. No. C28-10