

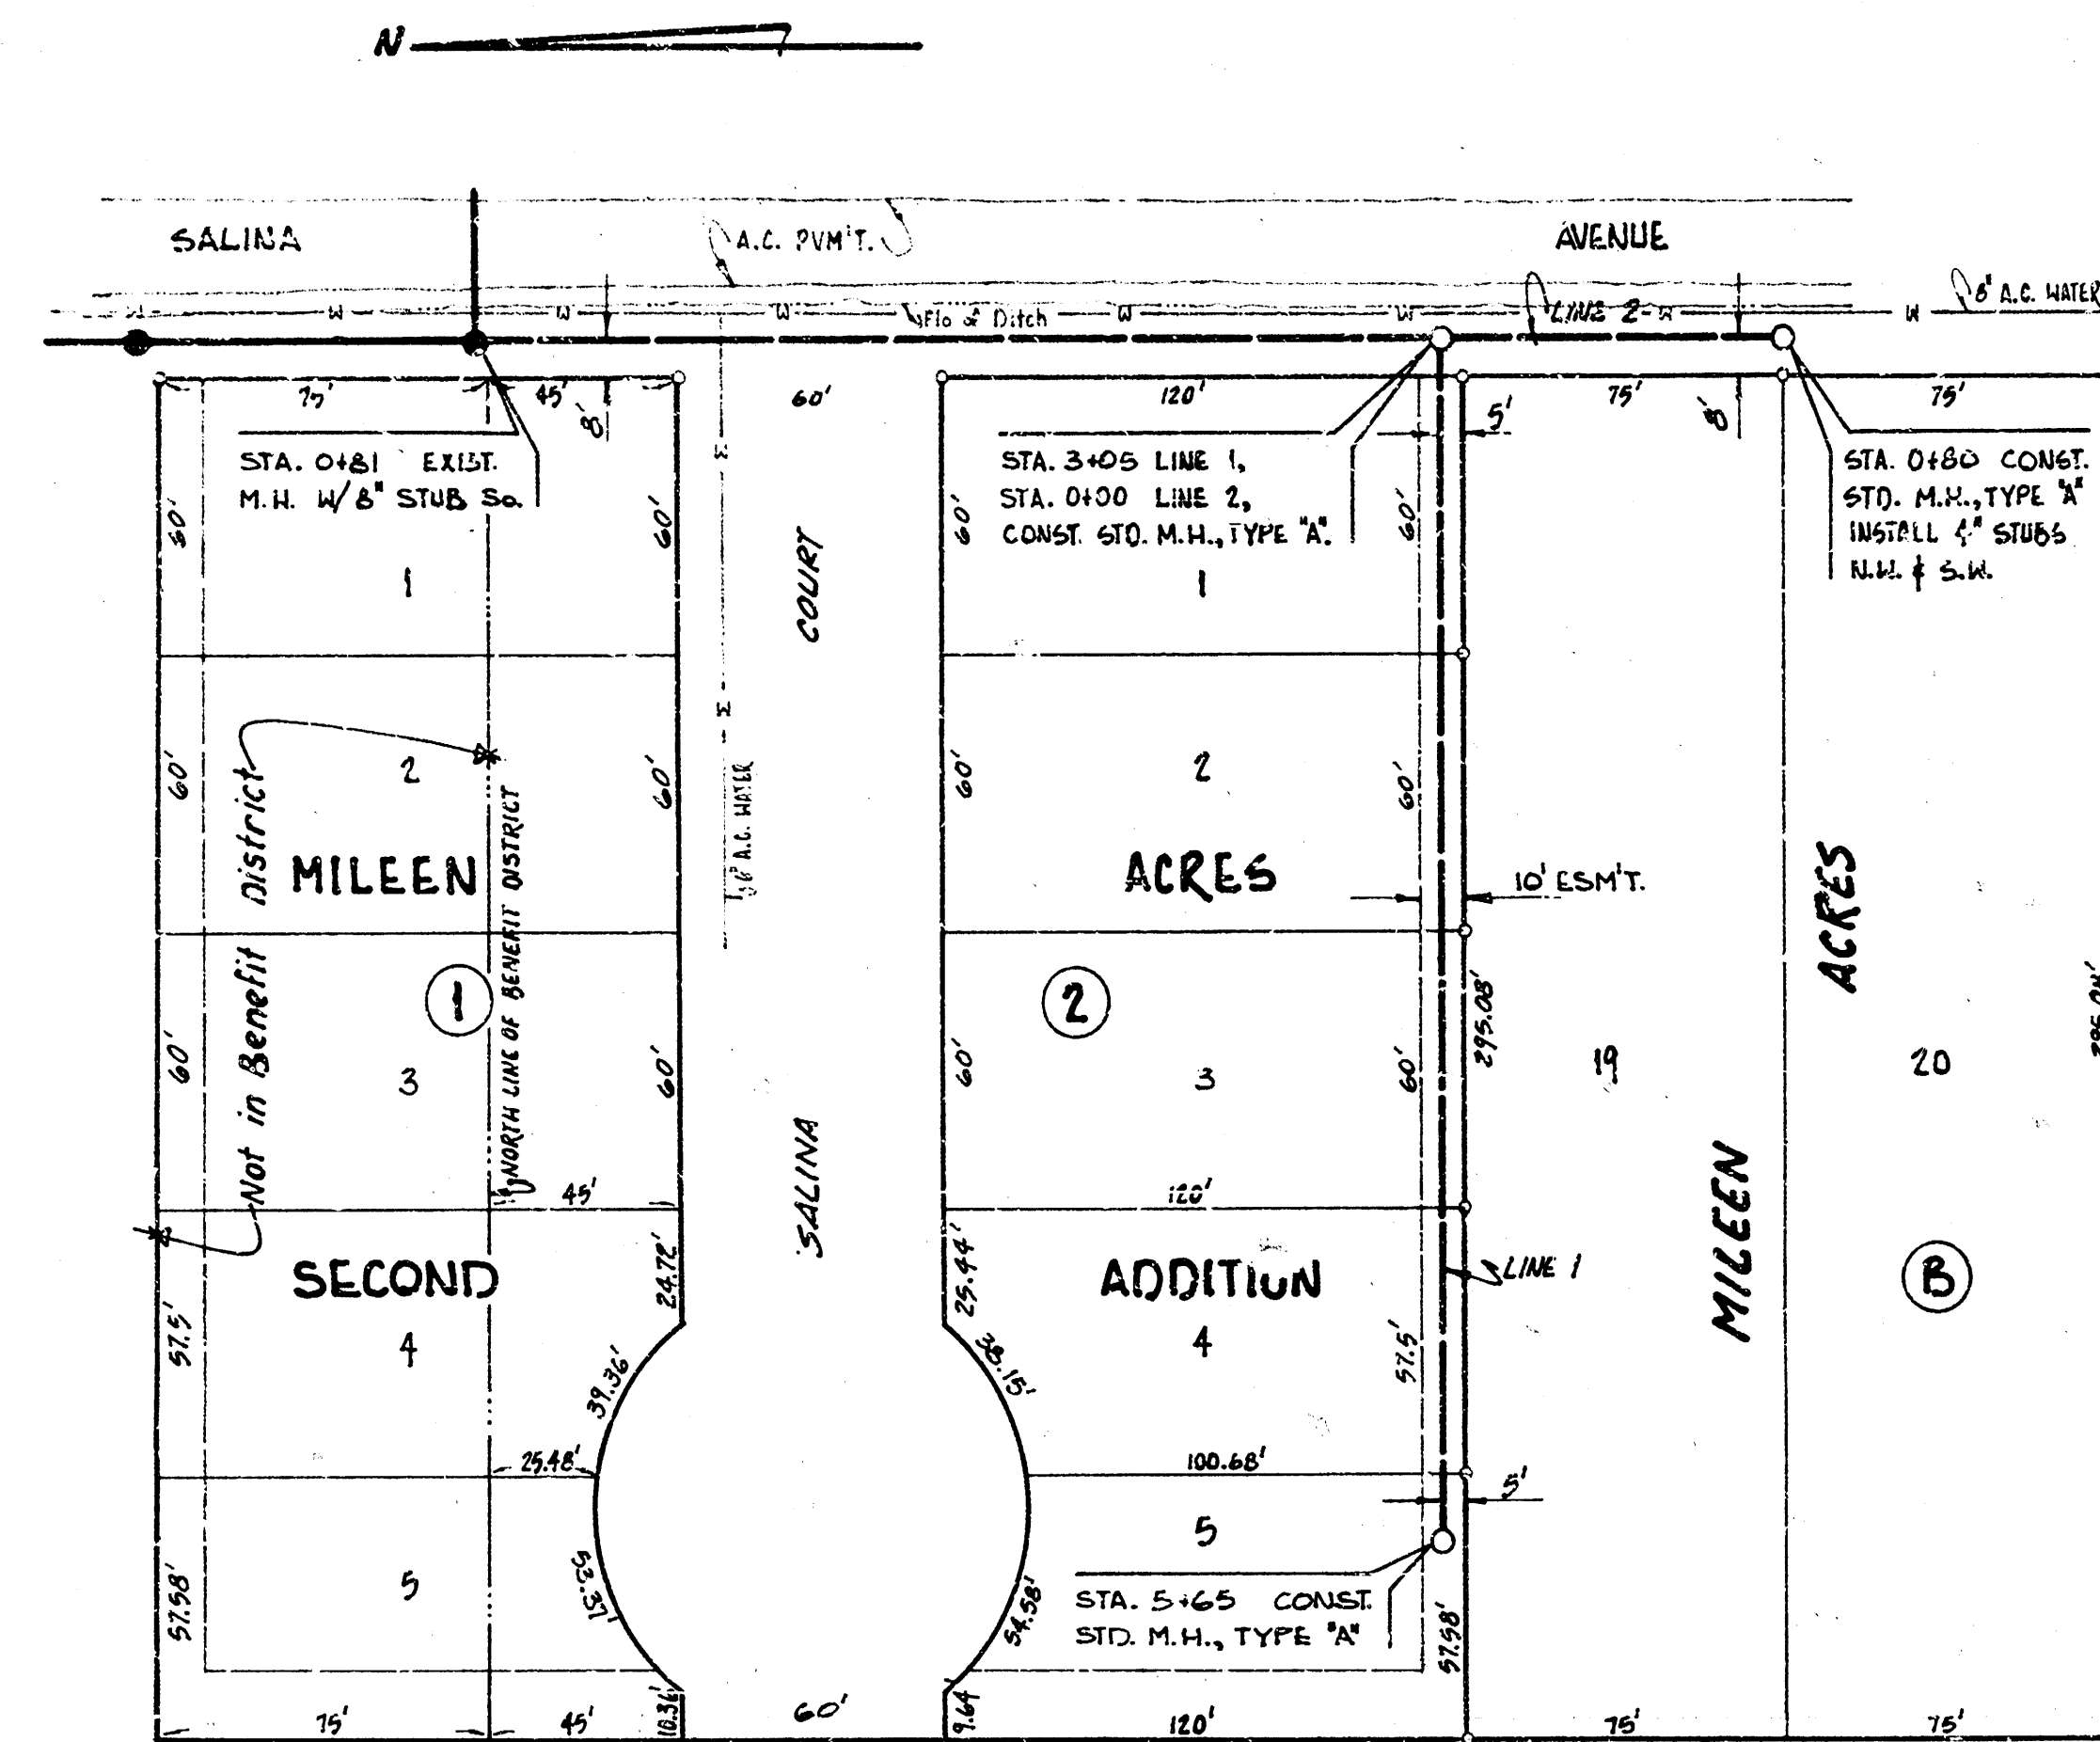
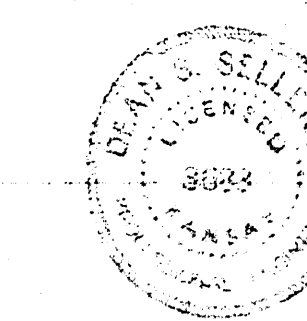


SEVEN/10/71 BOM. 102.171
 PLAN
 CHECKED

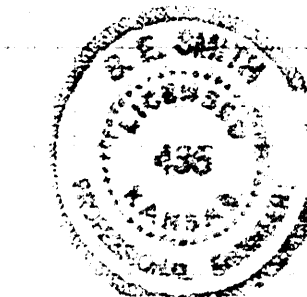

SCALES:
 PLAN 1"=40'
 PROFILE 1"=40' HORIZONTAL
 1"=4' VERTICAL

B.M. 125.14 N.H. COR. CONC. BASE TO BRICK SIGN (ALL PETS HOSPITAL) 300' E. OF
 SALINA AVE. ON S. SIDE 21st ST. No.

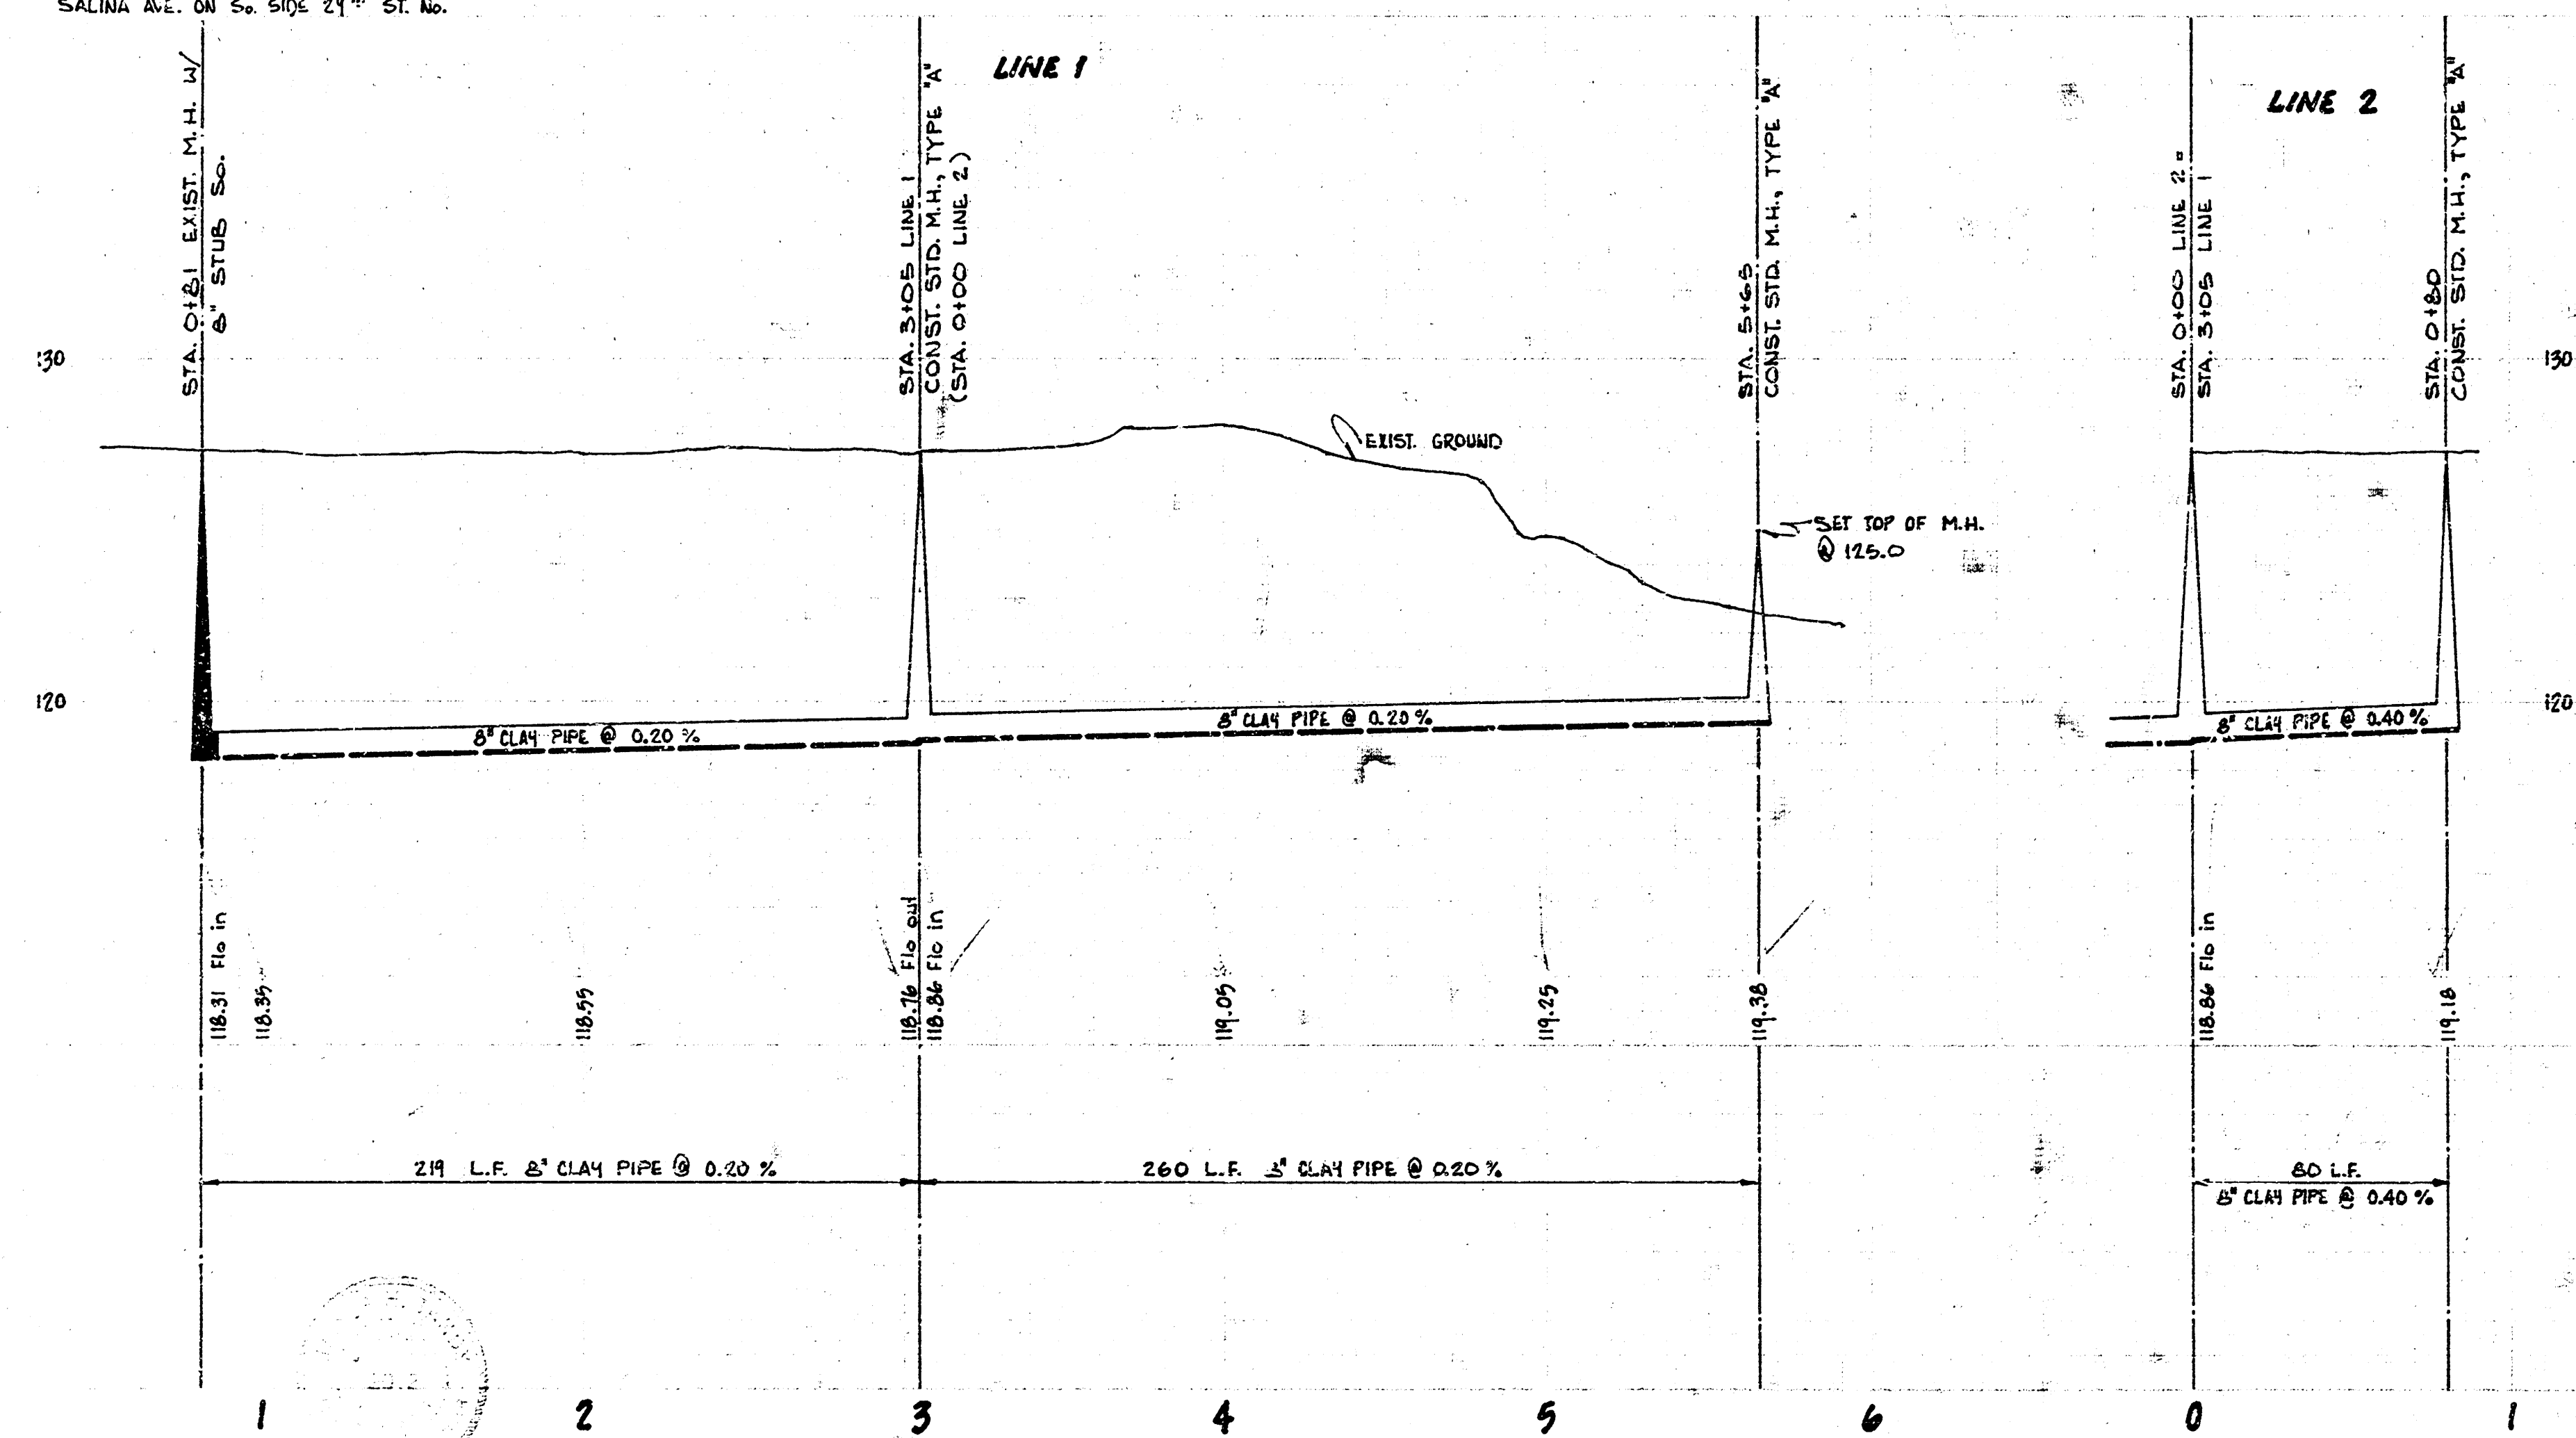

Lat 73, Sub 4, SS. No. 23
 CITY OF WICHITA, KANSAS.
 B.E. Smith, City Engineer
 Date NOV 1970 Project No. C20-54