


P. Graham
R. Chomicki

AK-43

Sta 0+00 Exst. M.H.
Remove 8" stub N
Begin Pipe

Note: Removal of the 8" stub
at Sta 0+00 shall be
incidental to the Project.

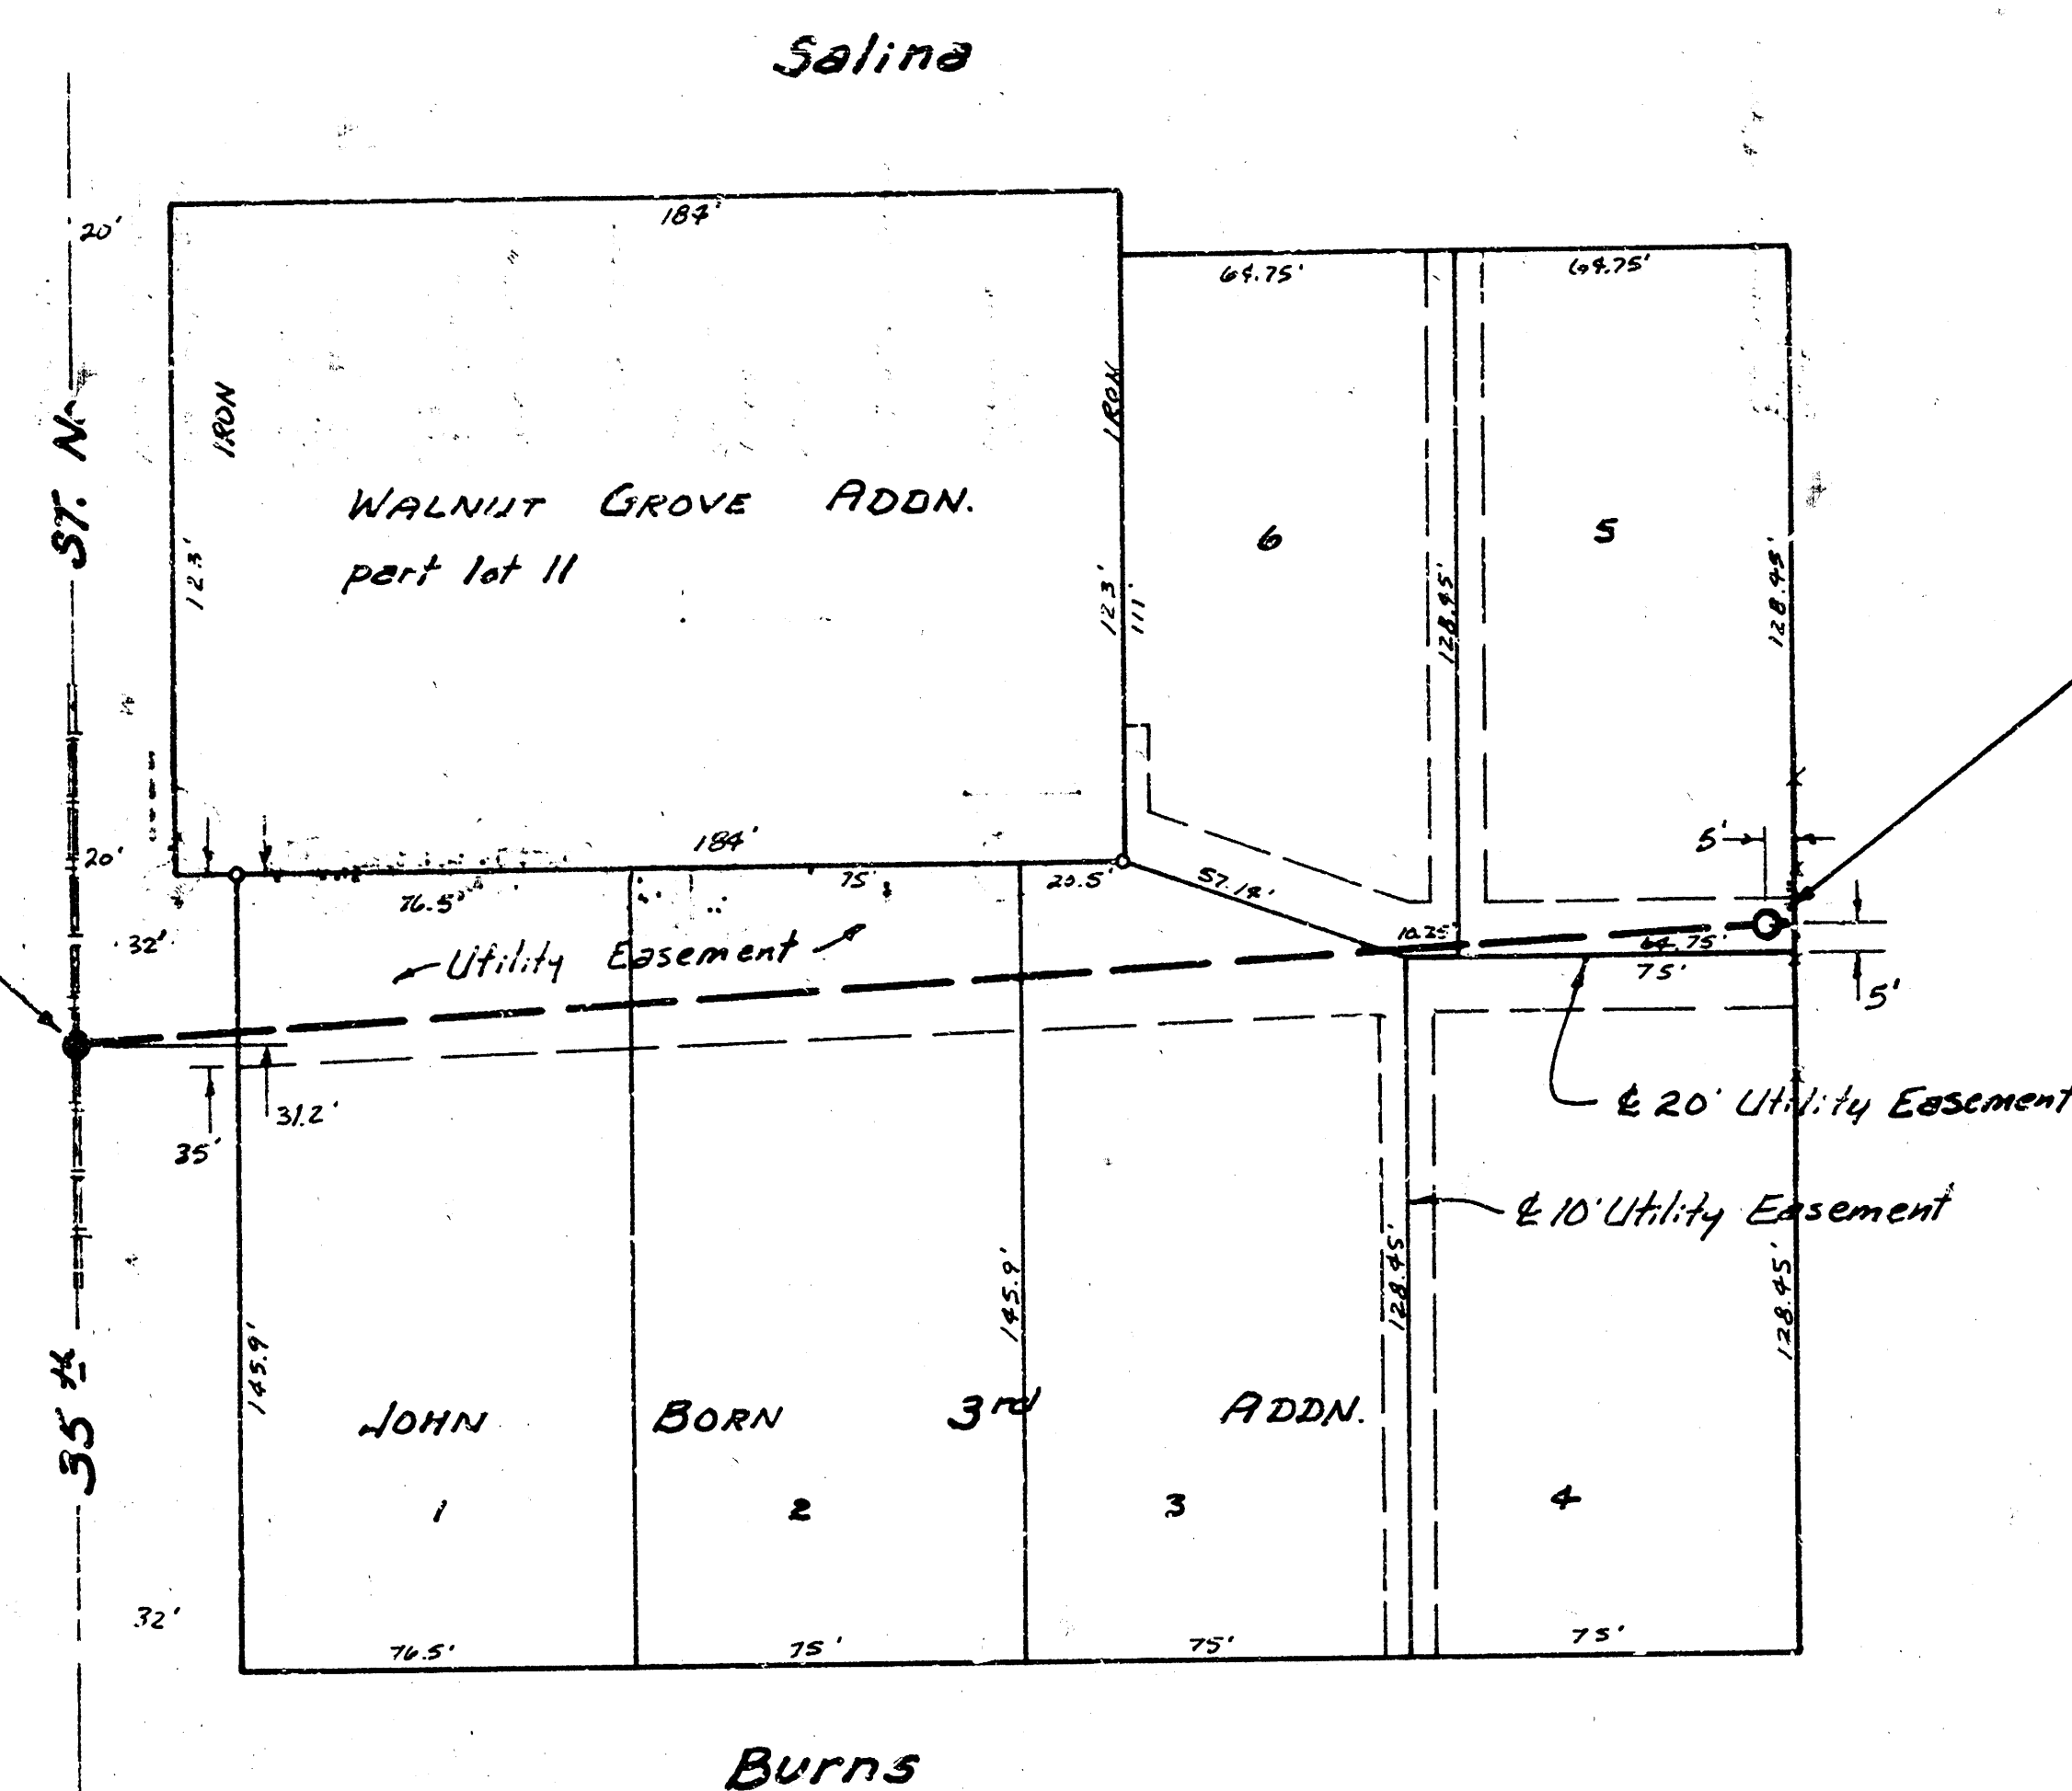

Sta 3+29 Const.
Std. M.H. Type A or B
Install 8" stub N.

B.M. 132.00 City Sid. 19' W + 22' N. of E's Seneca + 35' St. No.
B.M. 130.21 City Sid. 42' W + 24' N. of E's Arkansas + 35' St. No.
B.M. 131.06 "a" Headed Bolt N.S. PP. on S.S. of 35' St. No. approx
127' E of EL. Salina.

Sta 0+00 Exst. M.H.
Remove 8" stub N
Begin Pipe


Sta 3+29 Const.
Std. M.H. Type A or B
Install 8" stub N.

135

130

125

120

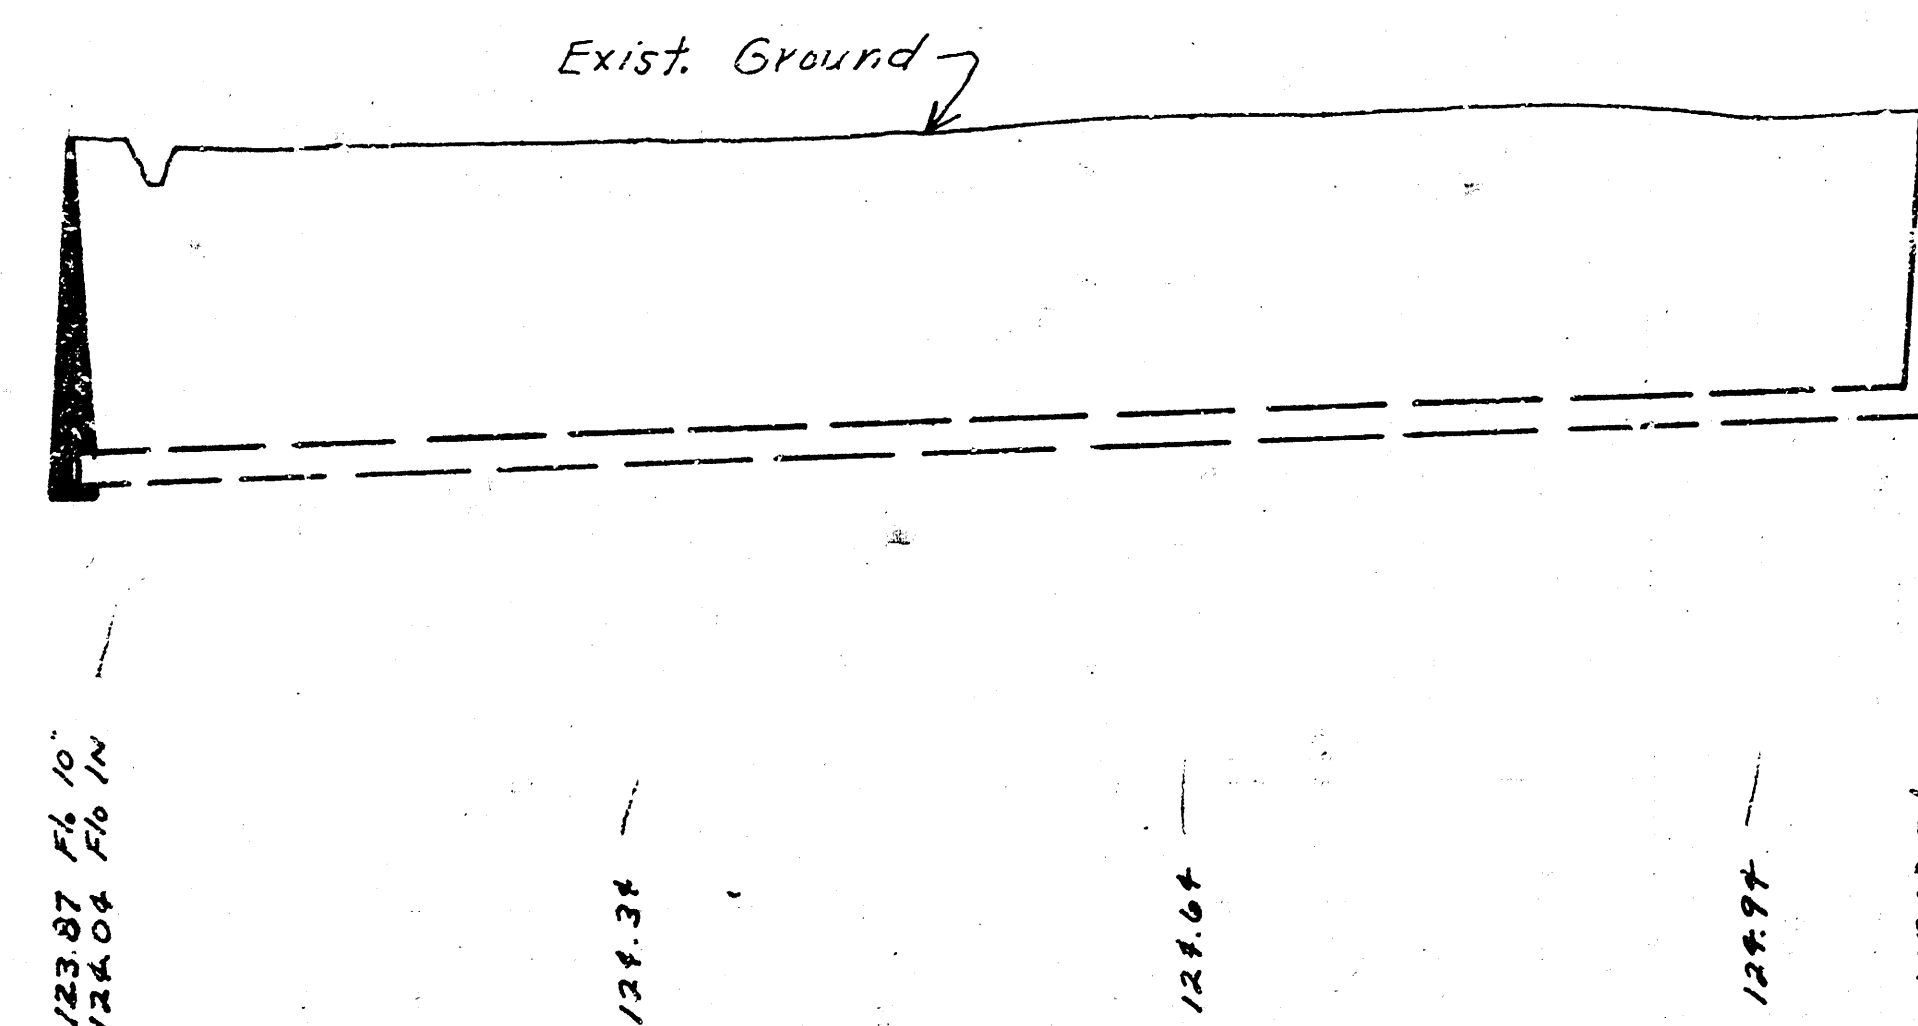

329 L.F. of 8" A.B.S. Composite Pipe @ 0.30% Grade
Alternate 8" P.V.C. Pipe

0

1

2

3

4

135

130

125

120

Scale Plan 1" = 40'
Profile 1" = 10' Horiz.
1" = 5' Vert.

LAT 98, MAIN 4, SANITARY SEWER NO. 23
CITY OF WICHITA, KANSAS
DEAN SELLERS — CITY ENGINEER
PROJ. NO. 468-76245-80763-000-000-001