



AIR CAPITOL PRINTING
 SANITARY SEWER EXTENSION
 PROJ. NO. 4687624580001000000-012

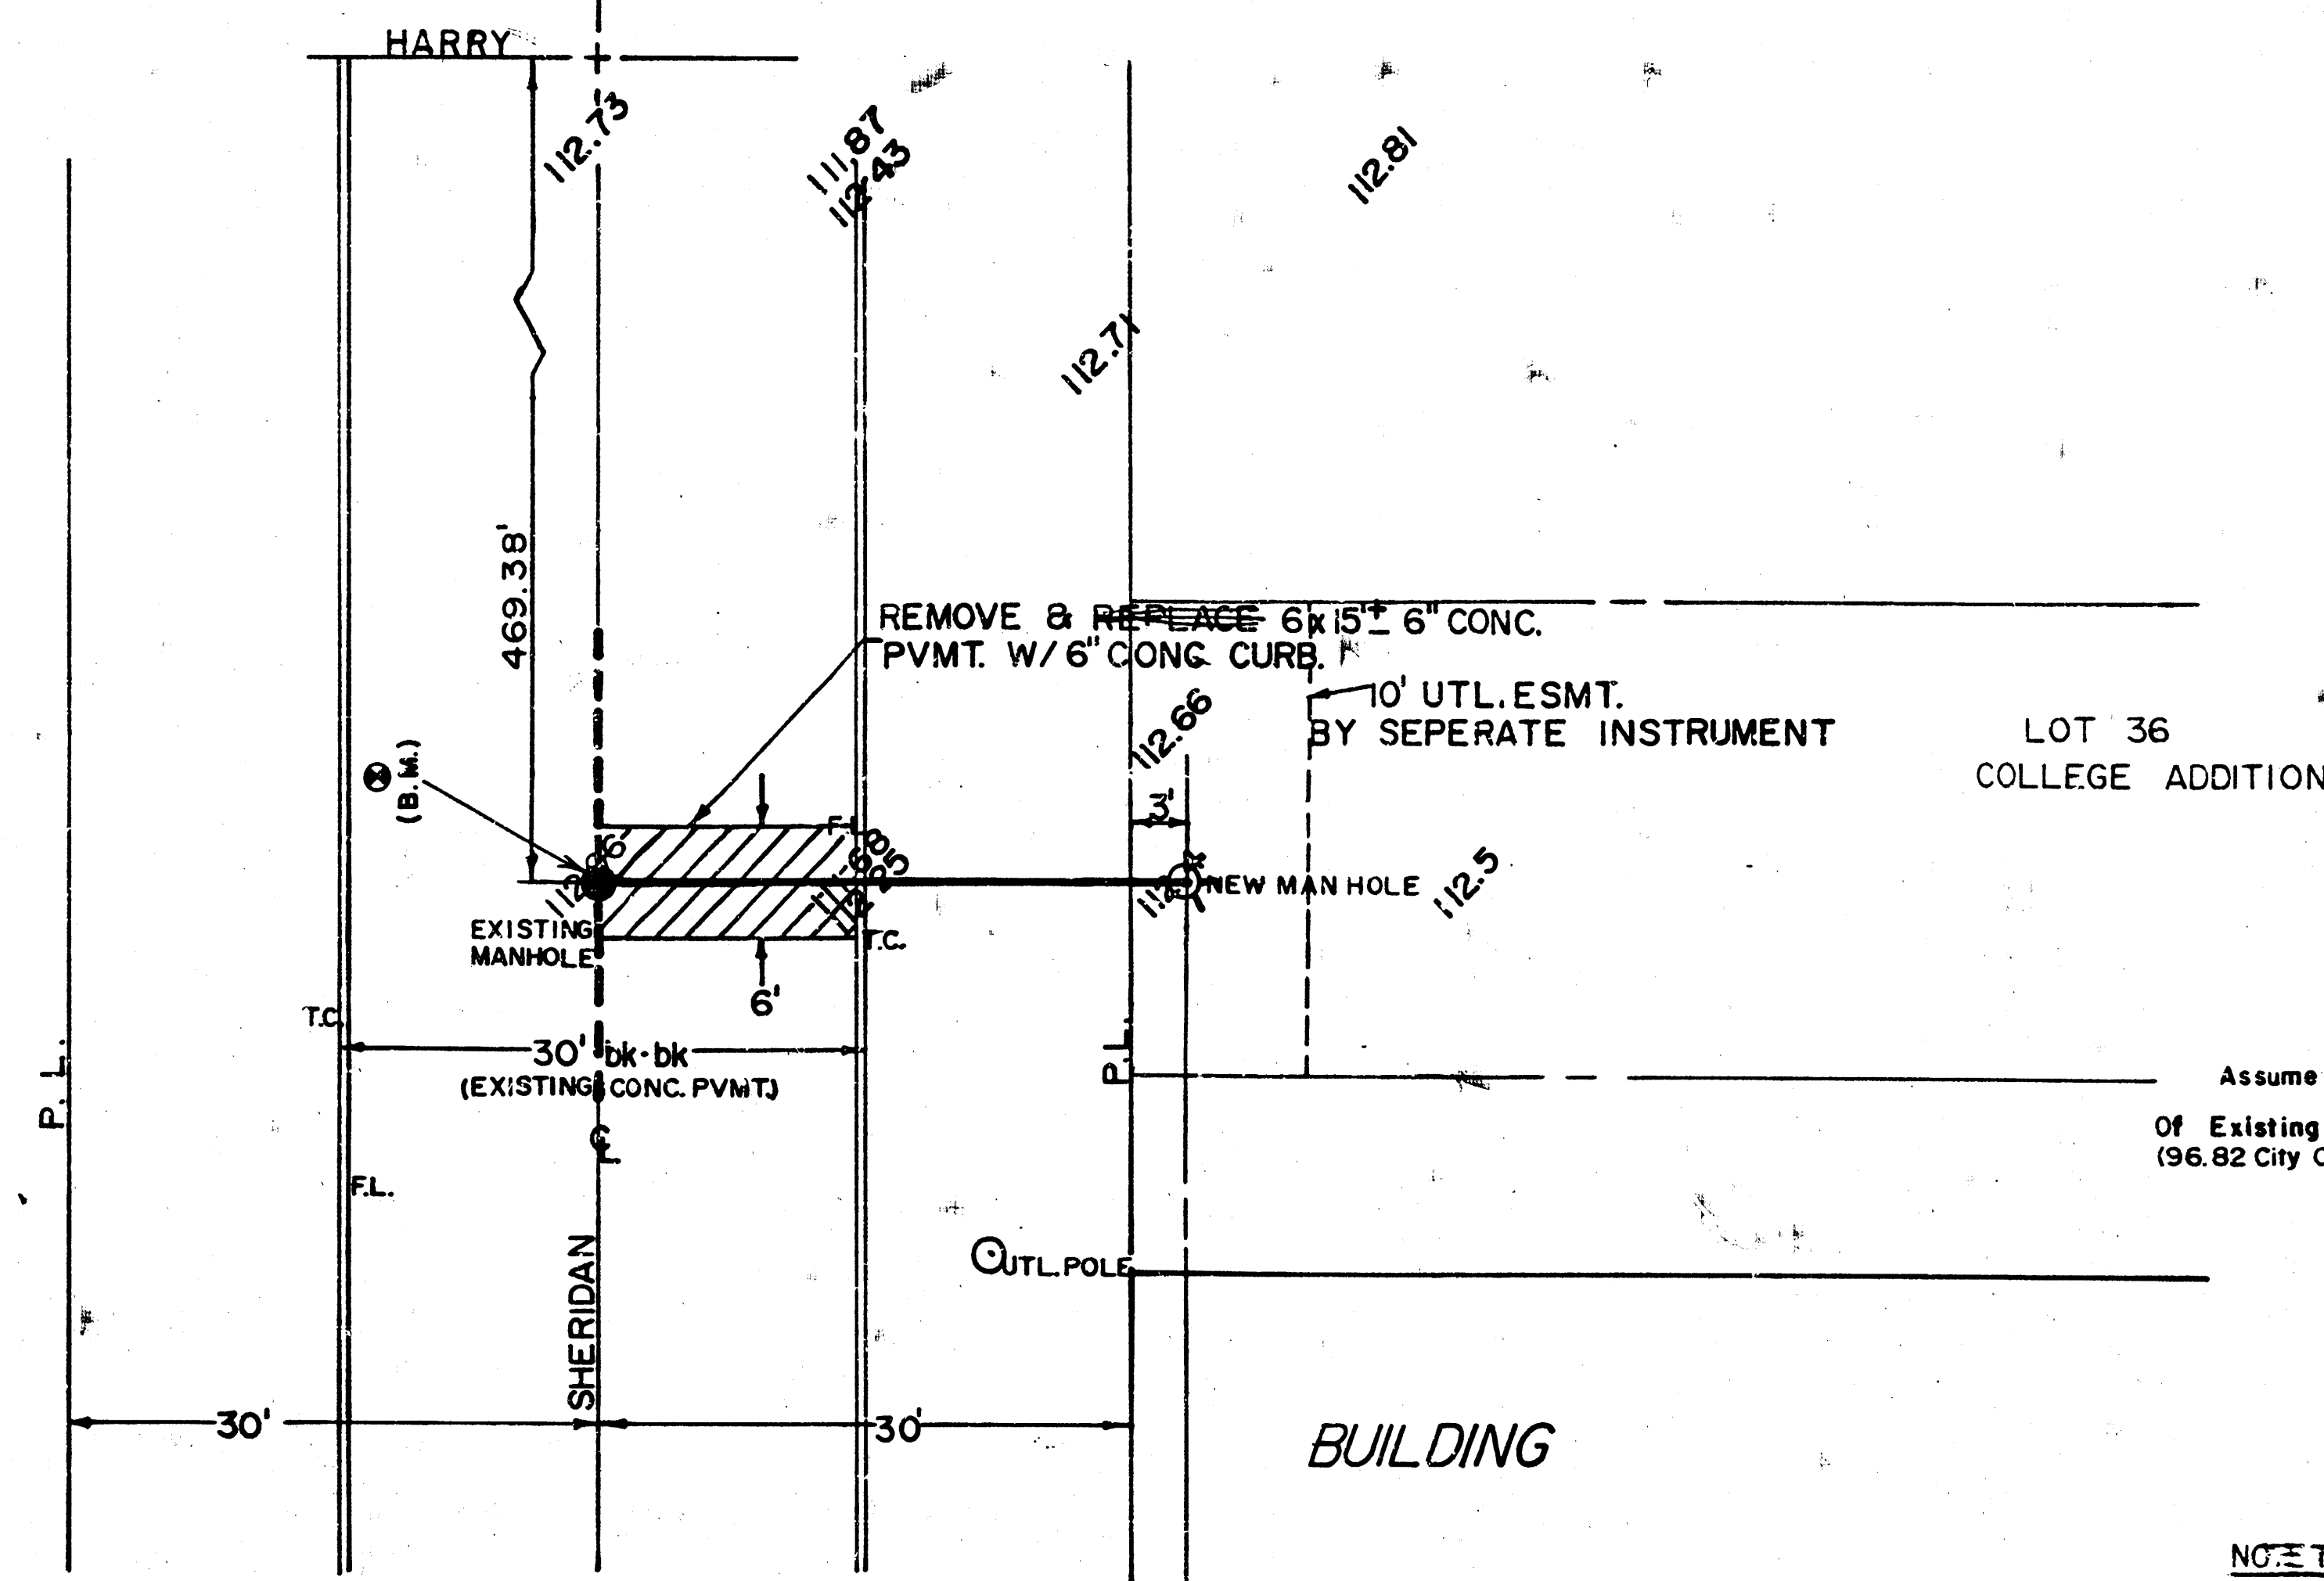


SCALE 1"=10'

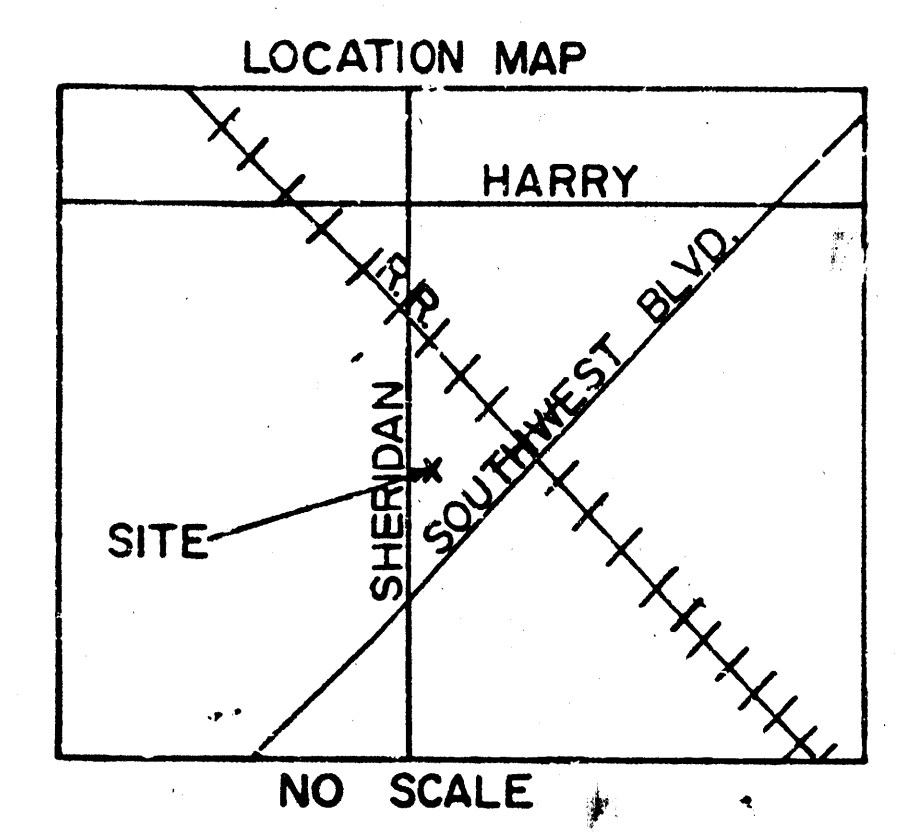

BENCH MARK
 Assume Elev. 100.00 on R.
 Of Existing Manhole At STA 0+00
 (96.82 City Of Wichita Datum)

NOTE TO CONTRACTOR


This project will be constructed under the supervision of the CITY ENGINEER and conforming to the SPECIFICATIONS of the CITY OF WICHITA. The CONTRACTOR will pay the City of Wichita for a 5% plan review, inspection and bond for contract.

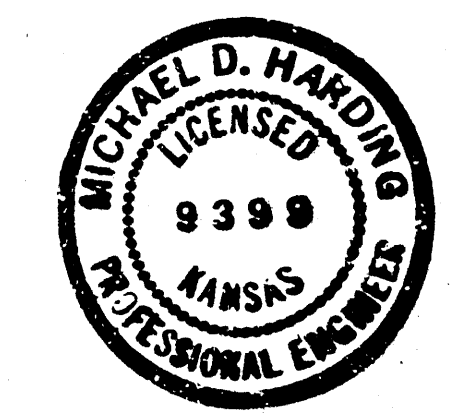

APPROVED AS NOTED
 By CITY ENGINEER OF WICHITA
 Sanitary Sewers 4/8 3/25/85
 Storm Sewers
 Driveway Approaches

PLAN LINE 1

PROFILE LINE 1

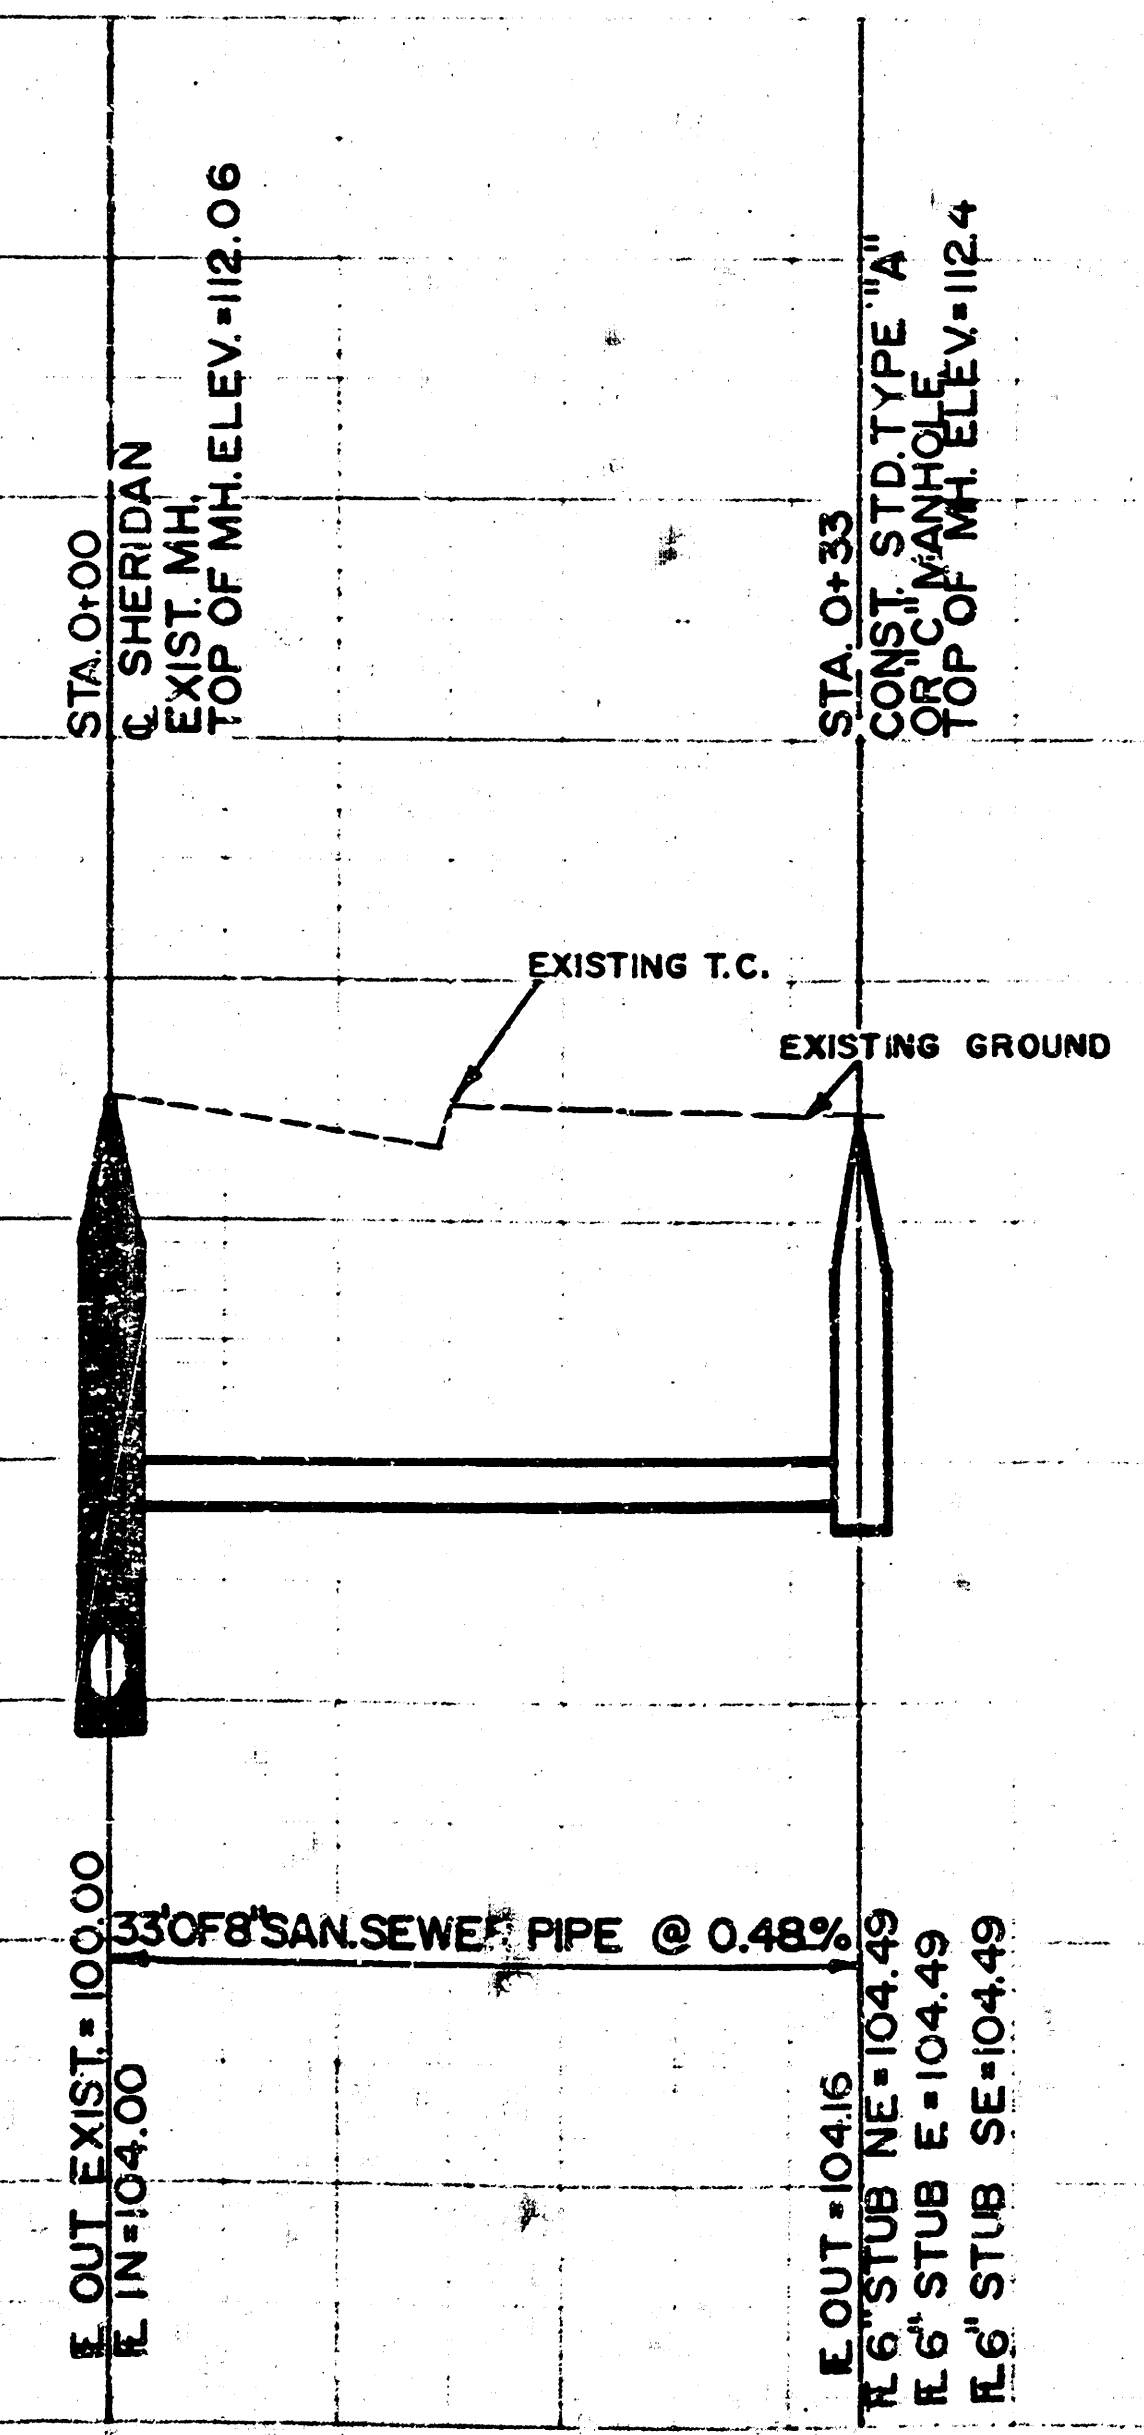

M.K.E.C.