



314.126.94 X CUT IN NW CORNER SIGN BASE ON C&G

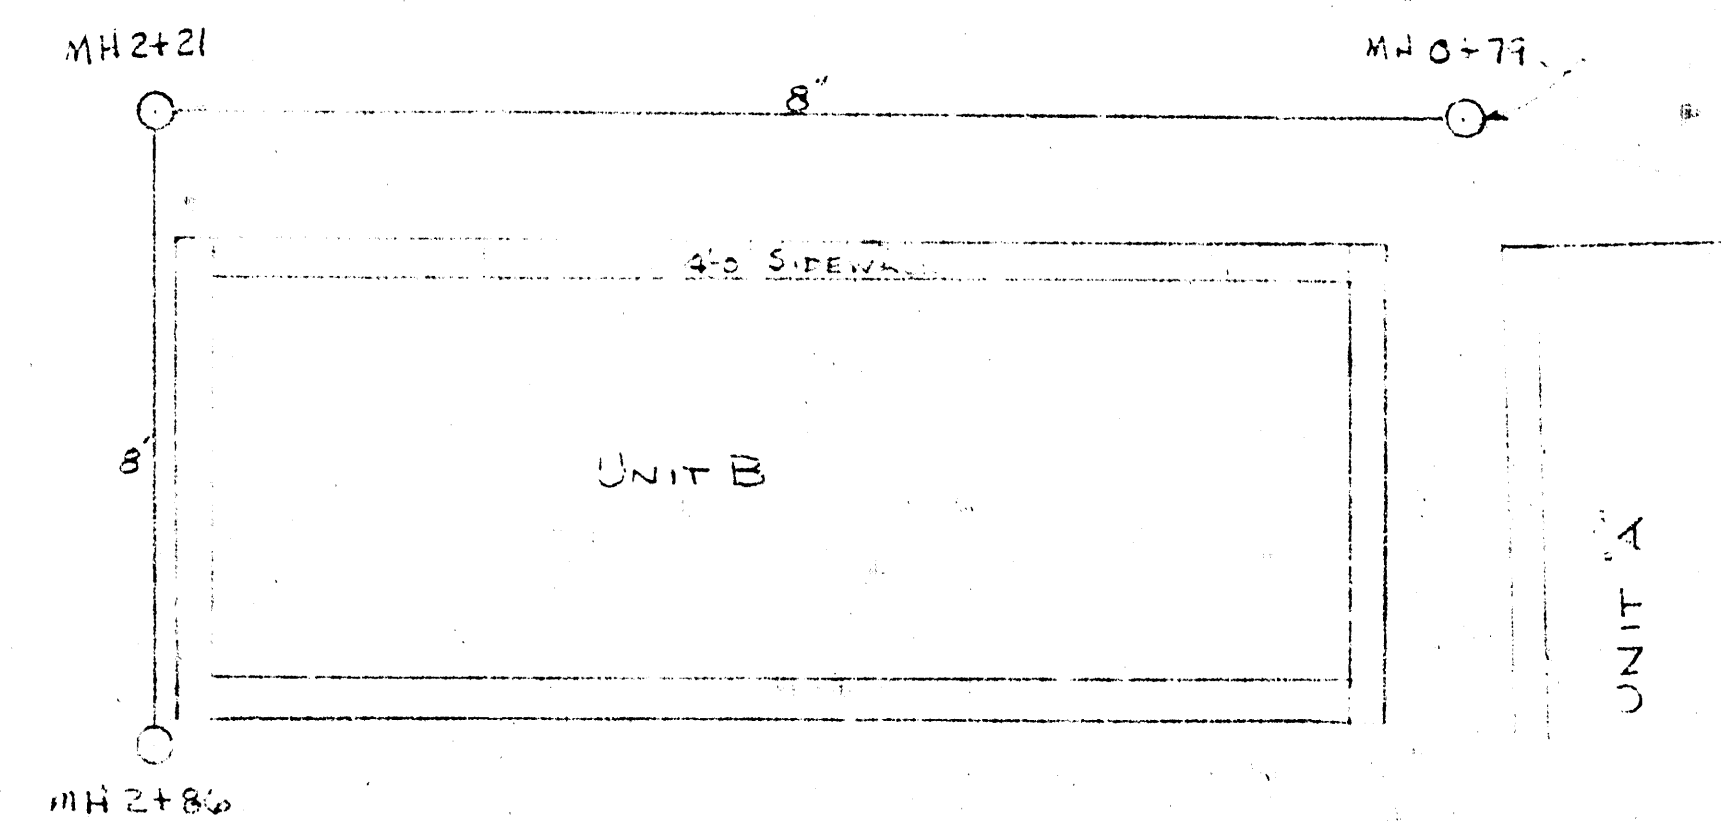

Scale: 1" = 20'-0"
1" = 4'-0"

DESIGNED BY	
CHECKED BY	
DATE	
PROJECT	

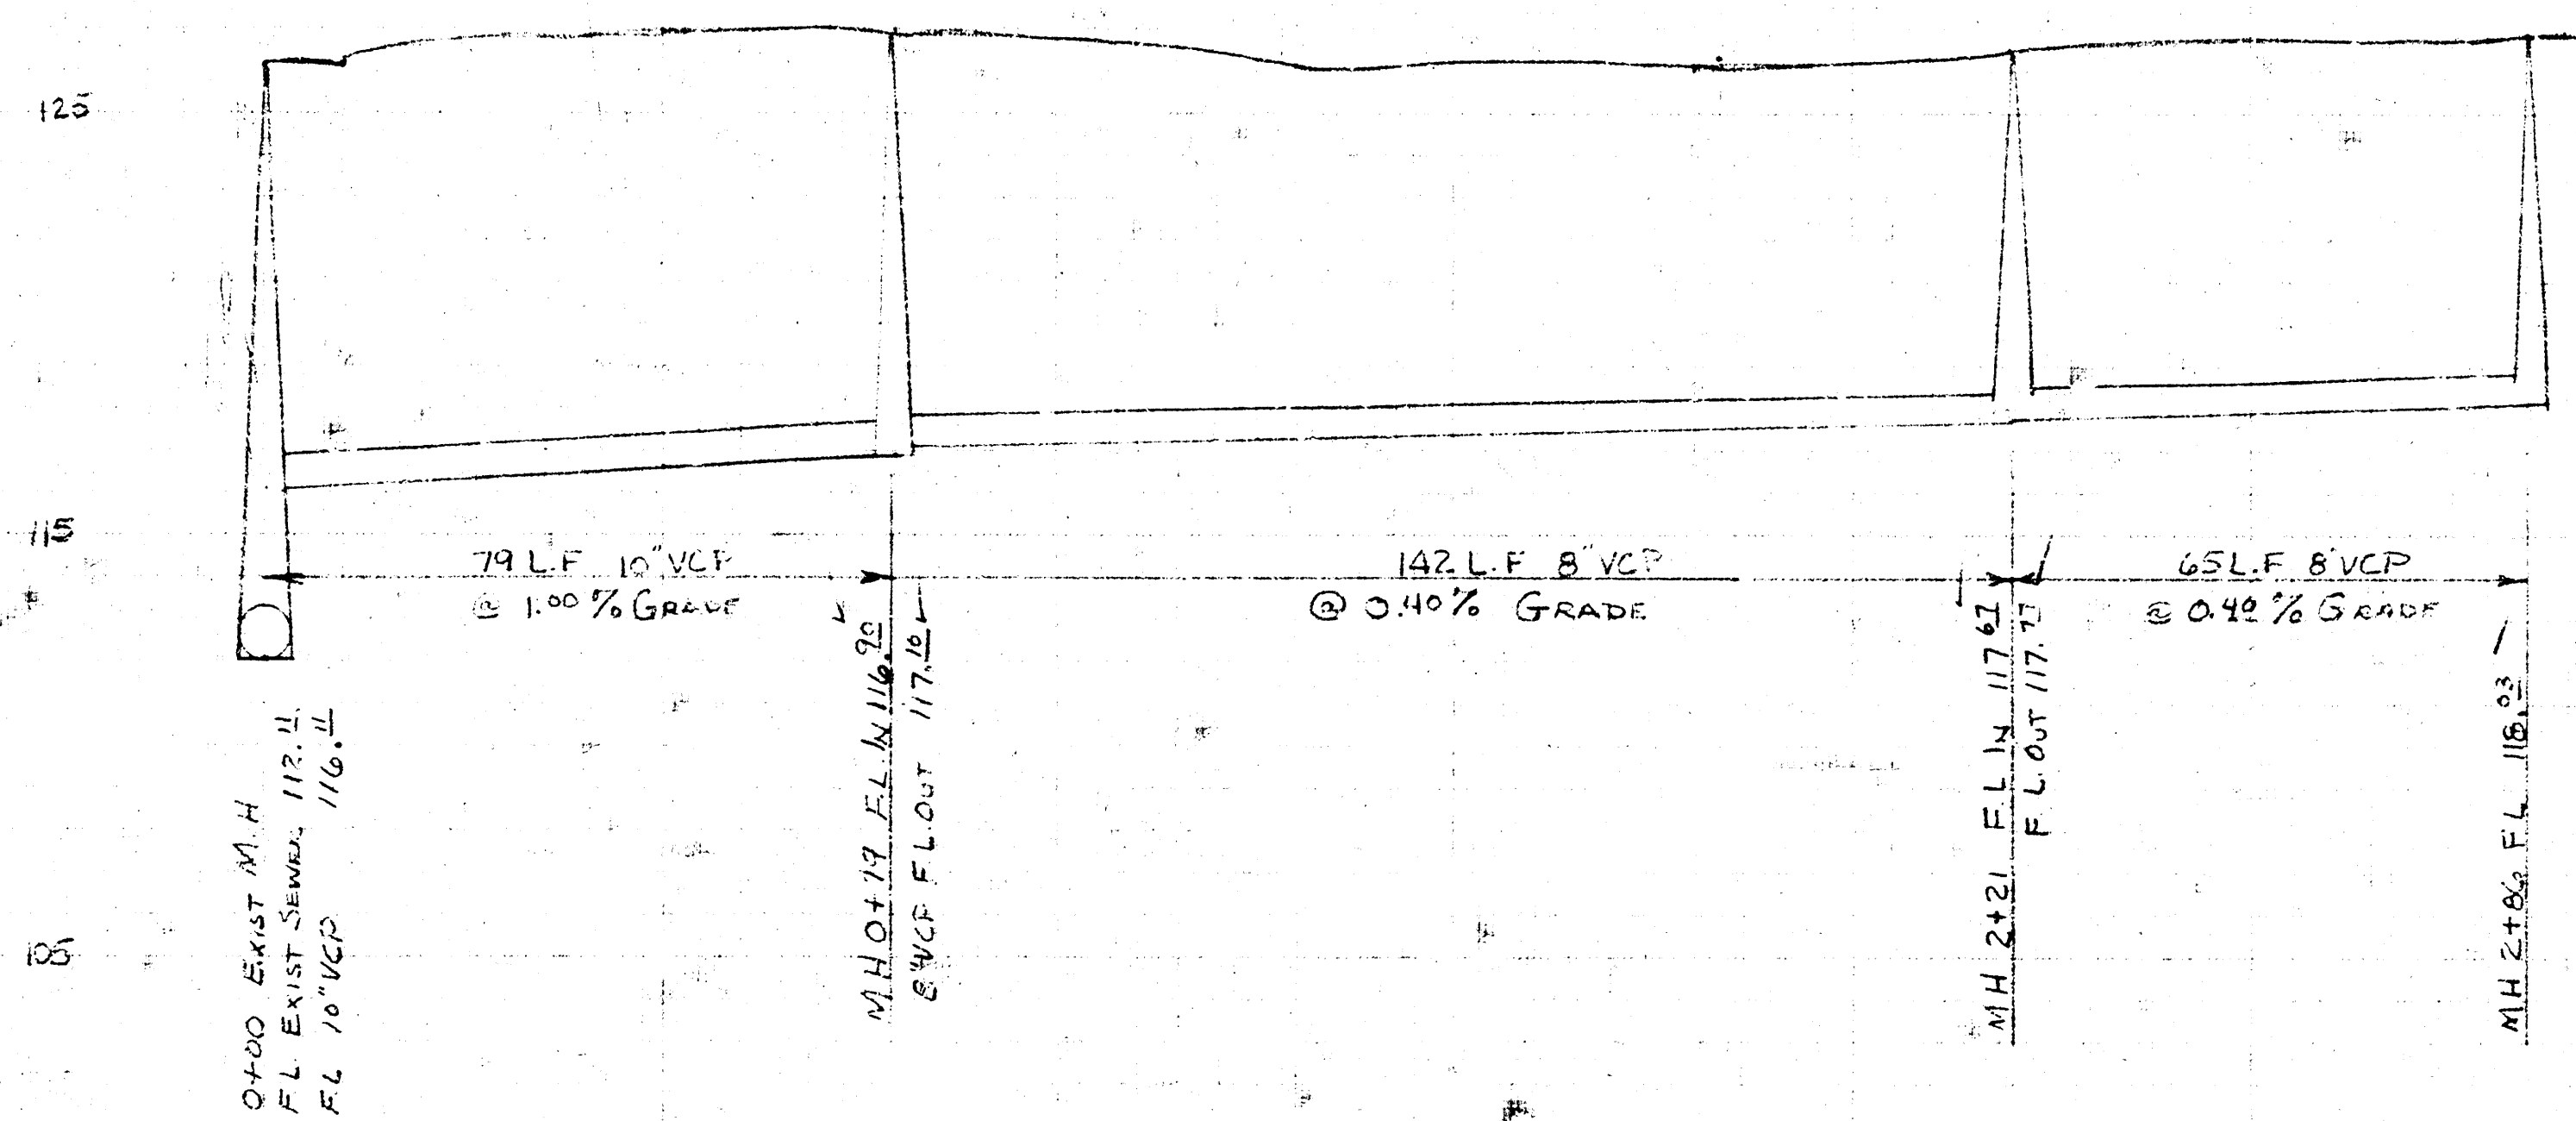

SANITARY SEWER EXT.
FOR
AMIDON ARMS APARTMENTS
2727 N. AMIDON
WICHITA, KANSAS
NOVEMBER 1971