


SOURCE: B.E. SMITH, CIVIL ENGINEER, 1940
 SOURCE: B.E. SMITH, CIVIL ENGINEER, 1940

B.M. 128.07 STANDARD IN COR 13TH WEST
 PLAN SCALE 1"=40'
 PROFILE SCALE 1"=40' HOR, 1"=4' VERT.

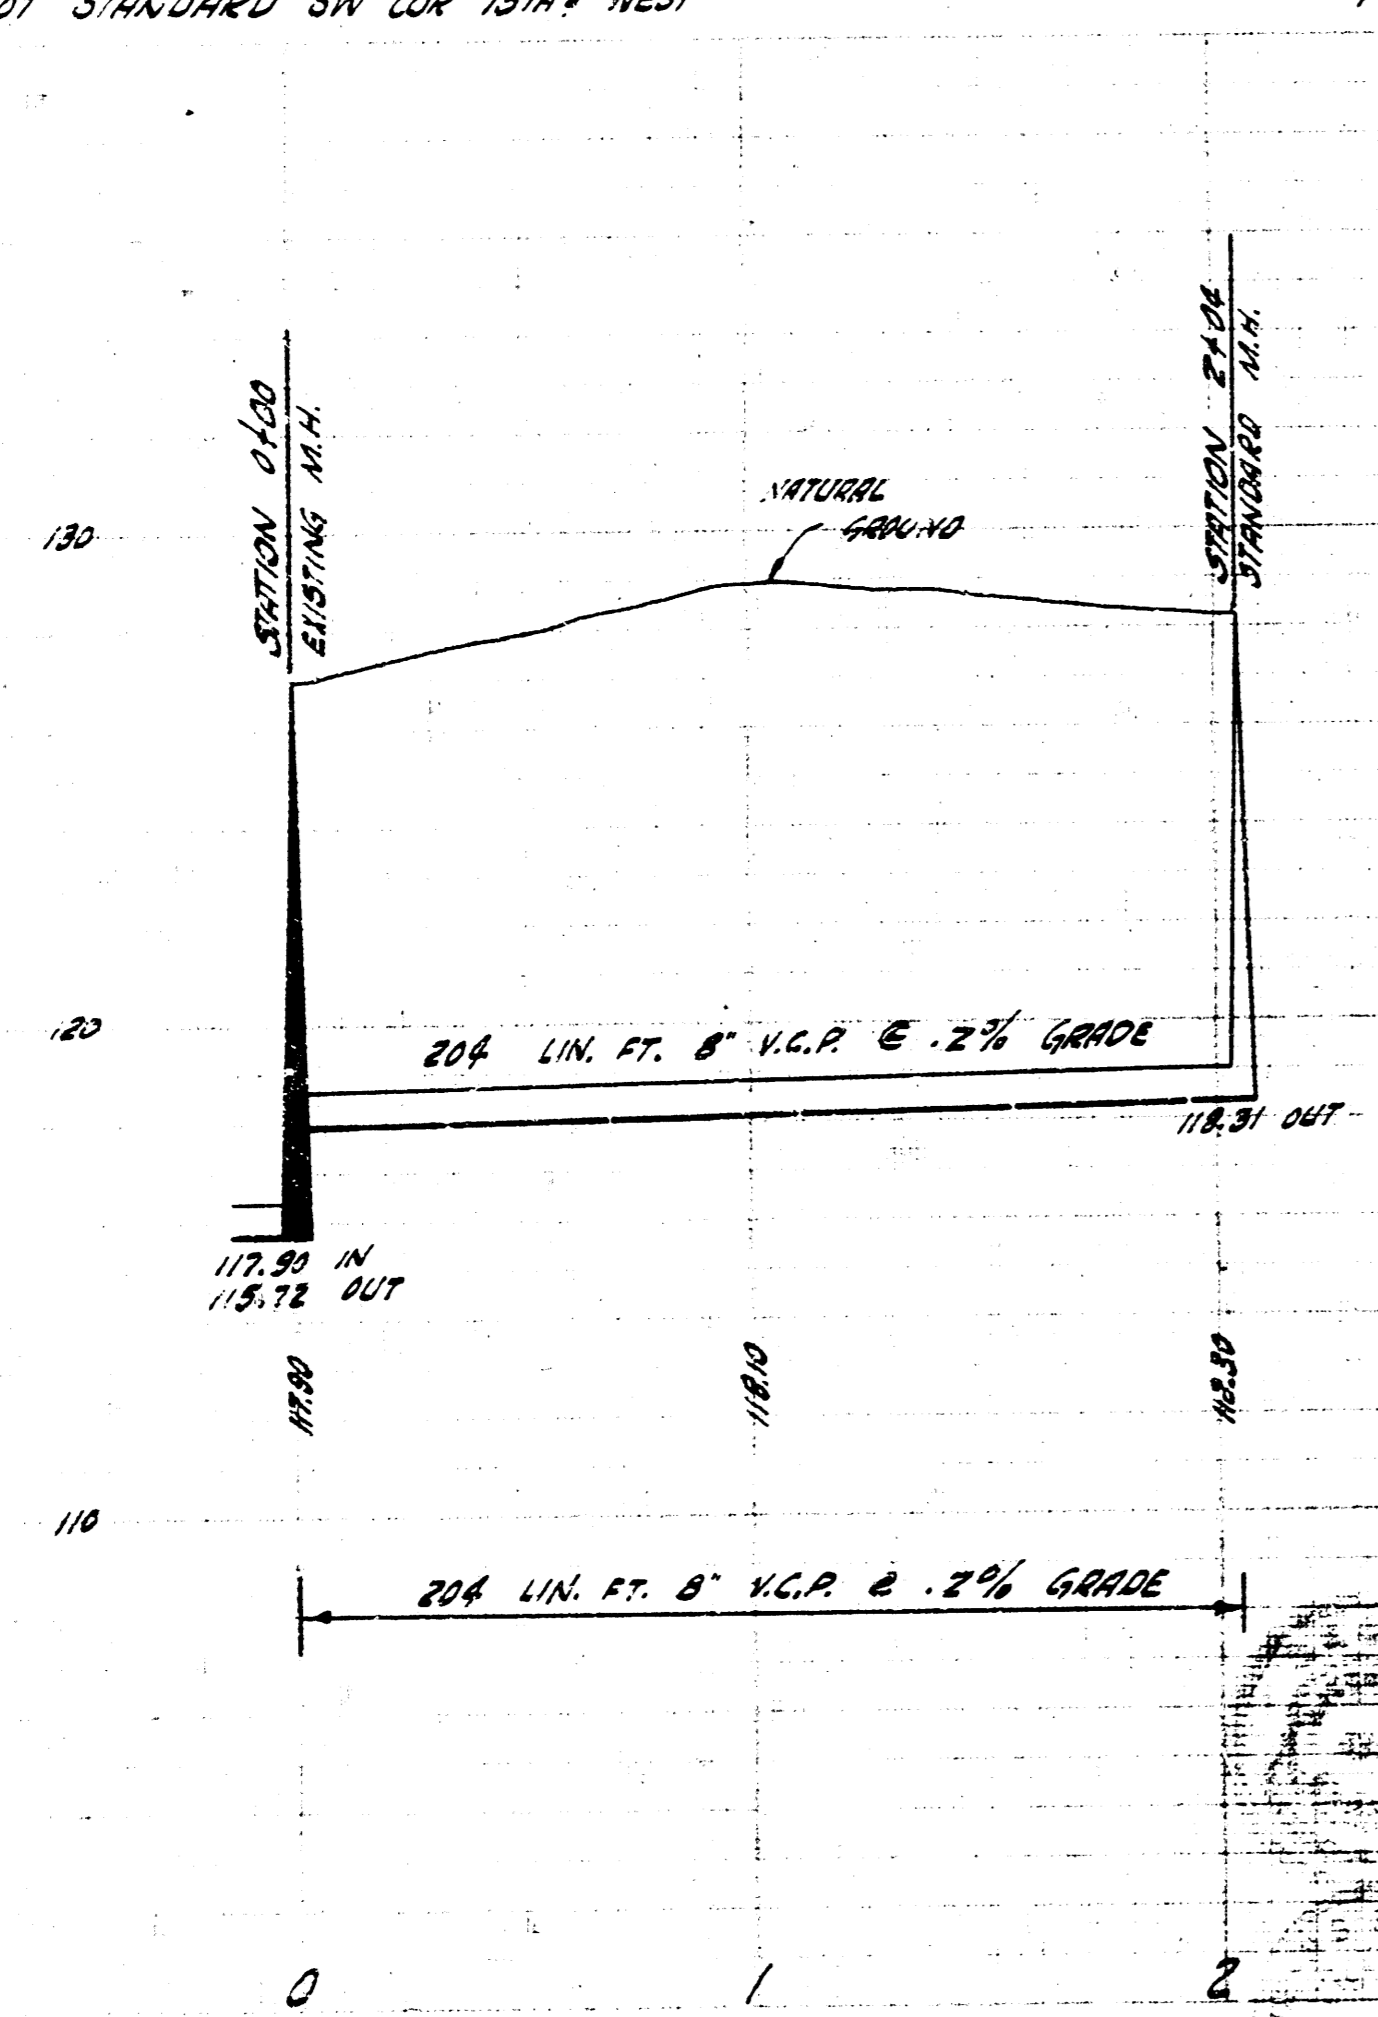

SAN. SEWER FOR BAXTER ADDITION
 CITY OF WICHITA, KANSAS
 B.E. SMITH CITY ENGINEER
 PRIVATE CONTRACT DATE