

10 3 1 11

Scale: Hor. 1" = 20'
Ver. 1" = 5'

Sta. 0+43.4 - Const. Std.
Type "A" or "C" Manhole
with 4" Stub WSW

20' Utility
Easement

S. 100' LOT 2, BLK. A,
BROWNIES 1ST ADD.

Sta. 0+00 - Connect
to Exist. Manhole

THE CONTRACTOR SHALL BE RESPONSIBLE
FOR PRESERVING PROPERTY IRONS. THE
CONTRACTOR SHALL BE REQUIRED TO RE-
ESTABLISH ANY PROPERTY IRONS WHICH
ARE DAMAGED OR DESTROYED BY HIS CON-
STRUCTION OPERATIONS. SUCH IRONS SHALL
BE RE-ESTABLISHED BY A LICENSED
SURVEYOR OR A LICENSED PROFESSIONAL
ENGINEER IN ACCORDANCE WITH STATE LAWS.




NOTE TO CONTRACTOR

This project will be constructed under
the supervision of the CITY ENGINEER
and conforming to the SPECIFICATIONS
of the CITY OF WICHITA. THE CON-
TRACTOR will prepay the City of Wichita
for all costs of inspection.

APPROVED AS NOTED
By CITY ENGINEER OF WICHITA
Sanitary Sewers
Storm Sewers
Driveway Approaches

B.M. - City disc 28'E. & Rock
& 51' N. R.R. Tracks
Elev. 199.70

PROFILE
NOTE: B.M. - 28'E. & 51' N. R.R. TRACKS
ELEV. 199.70

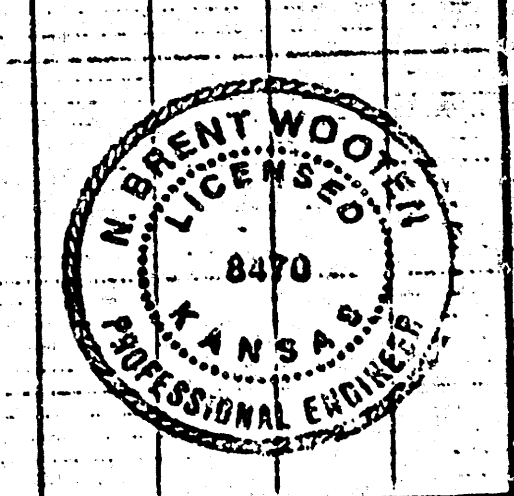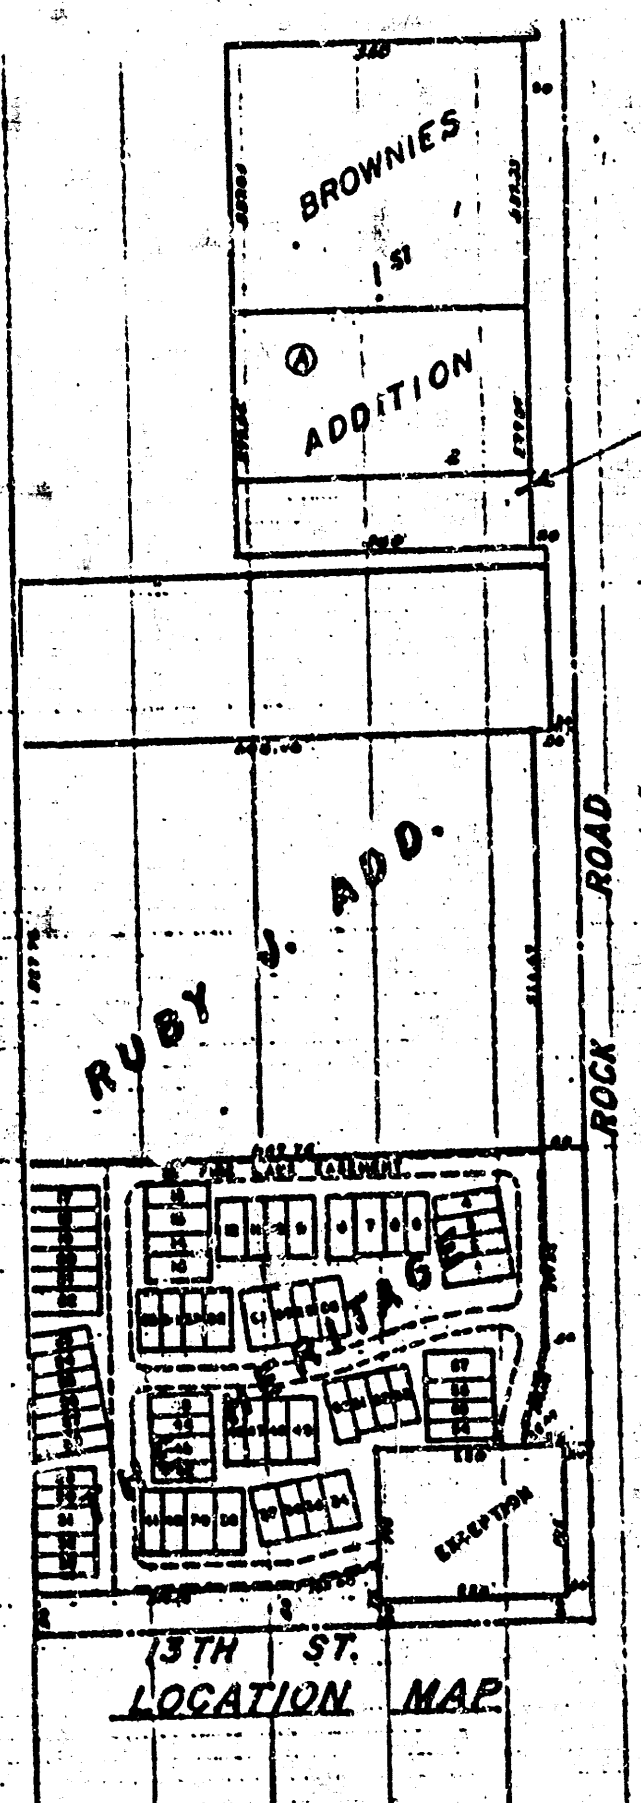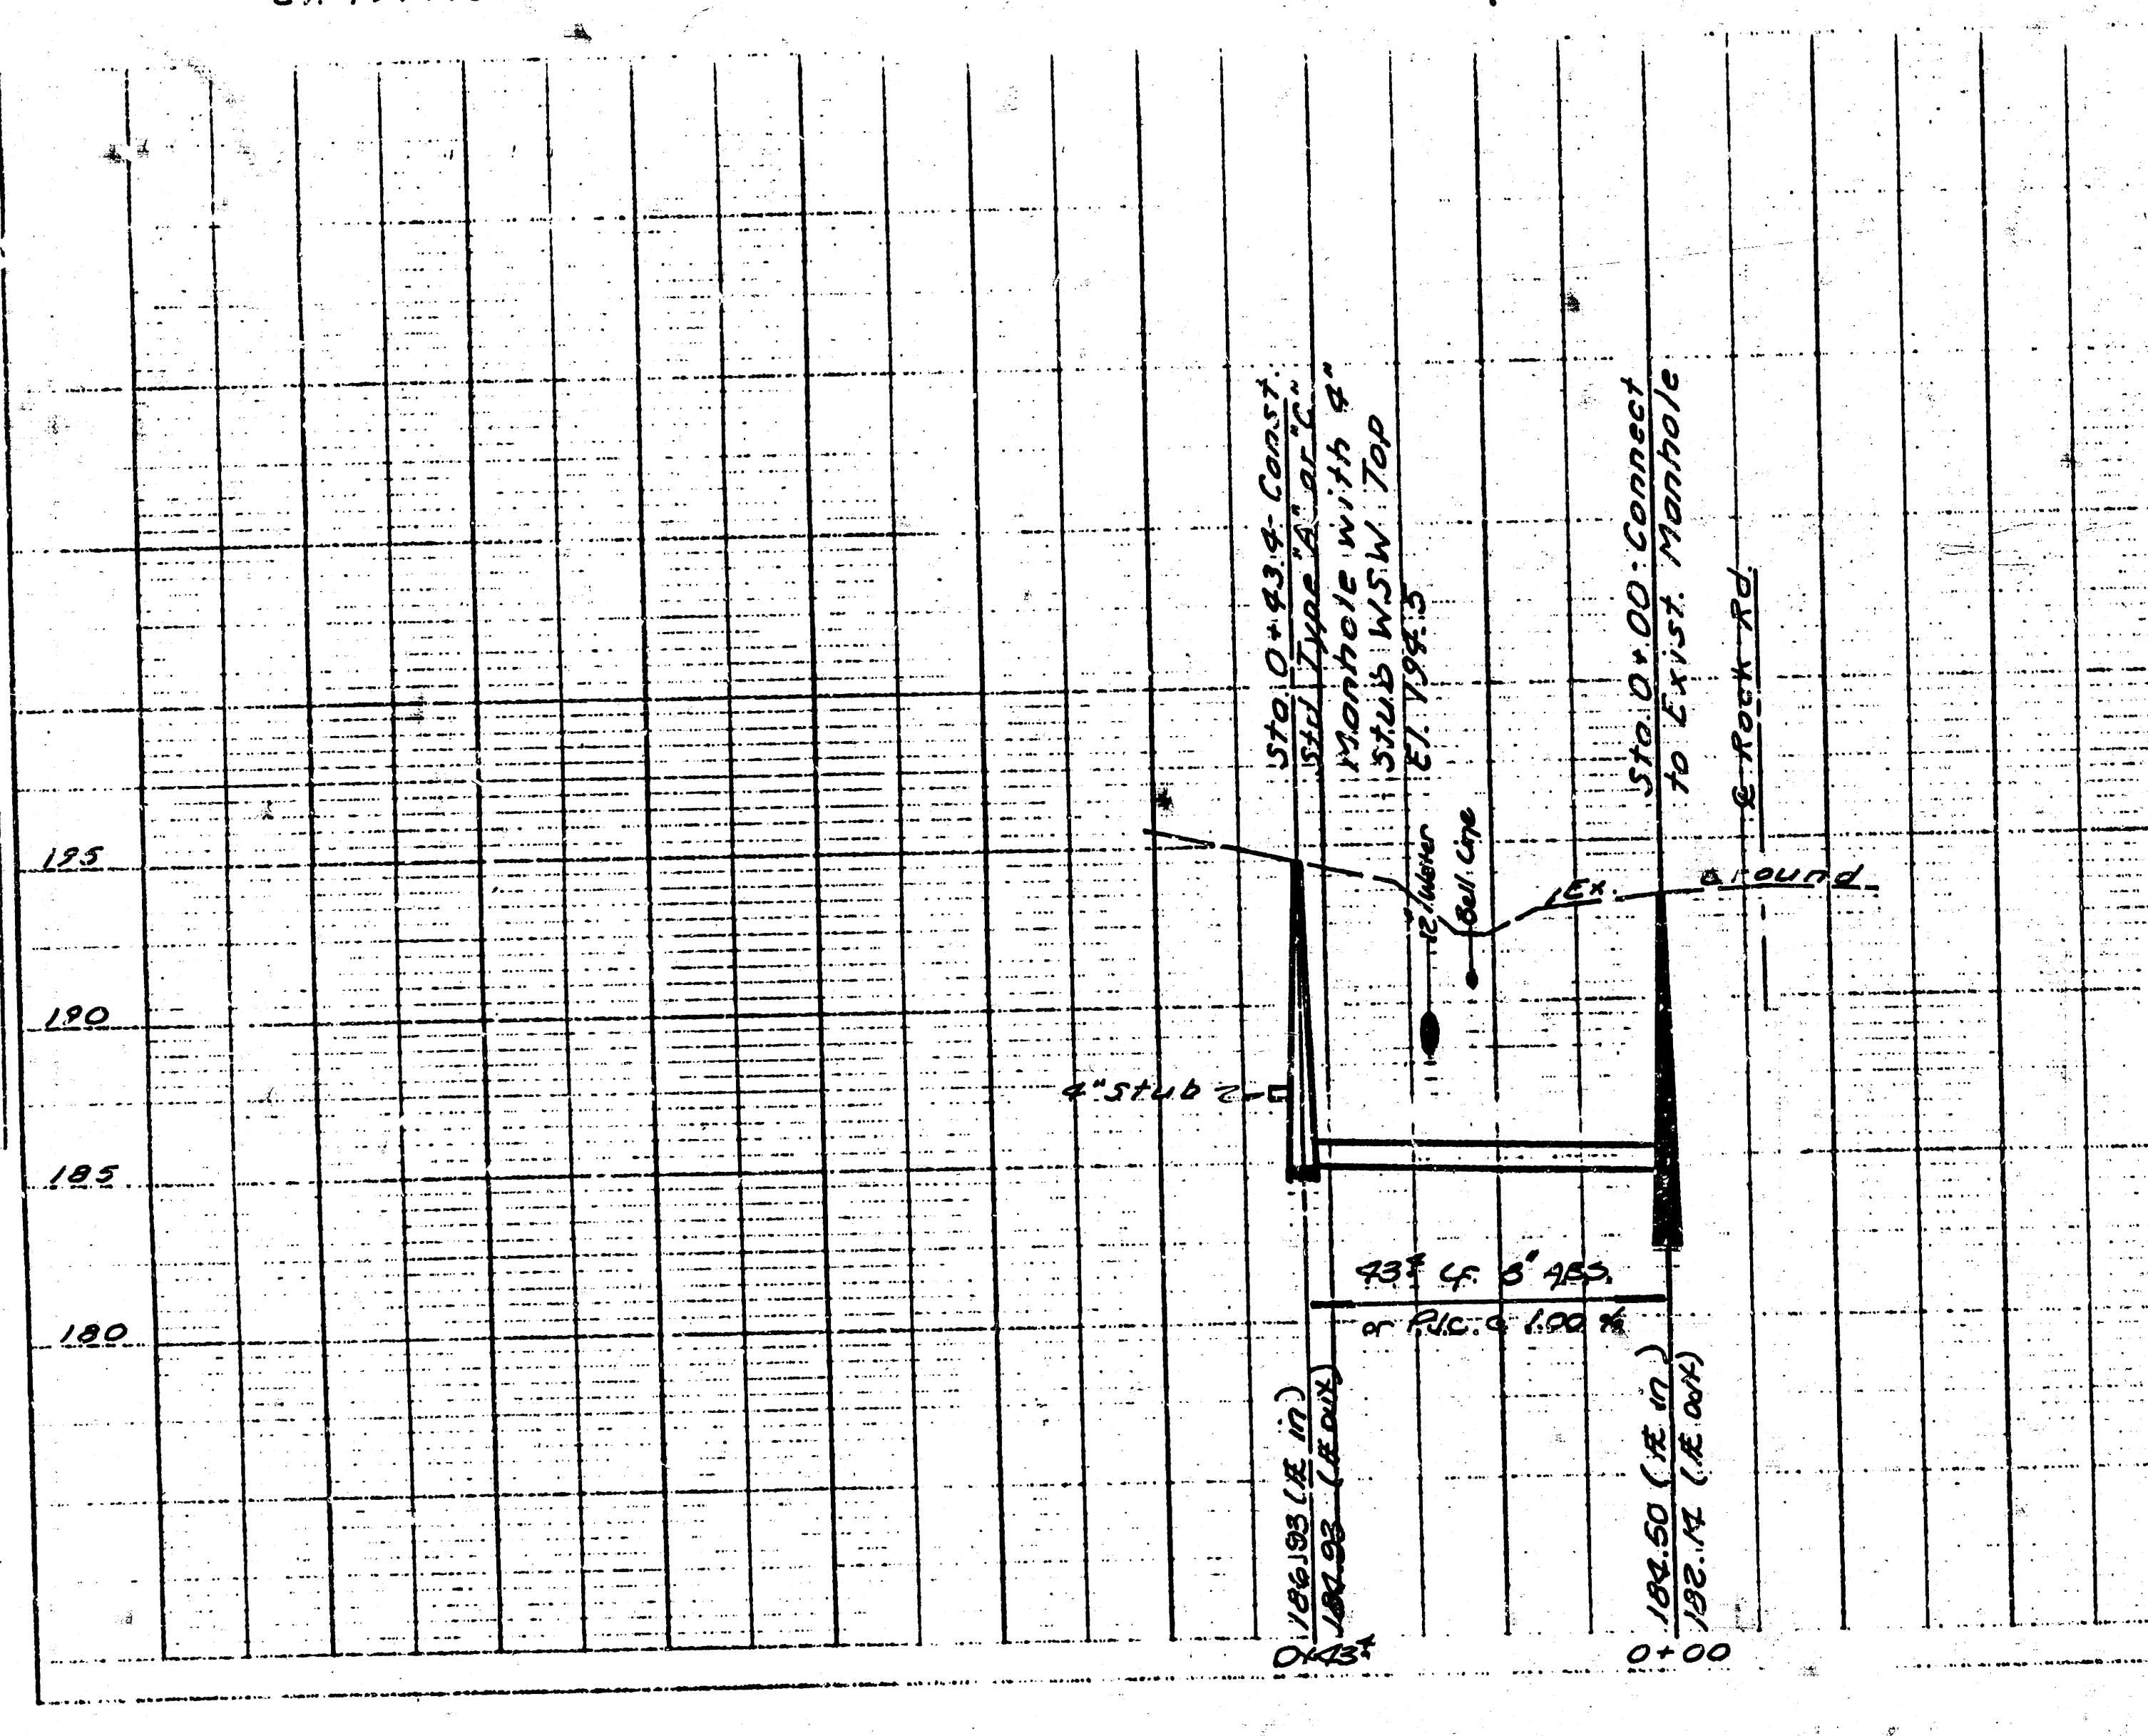

PRIVATE SANITARY SEWER EXTENSION
TO SERVE SOUTH 100' OF LOT 2, BLK. A,
BROWNIES 1ST ADDITION

PRIVATE CITY PROJ. 46E-78-245-80000-000-000-008

BAUGHMAN COMPANY, P.A.
SURVEYING & ENGINEERING
316/262-7271 • 330 LAURA • WICHITA, KANSAS 67211