

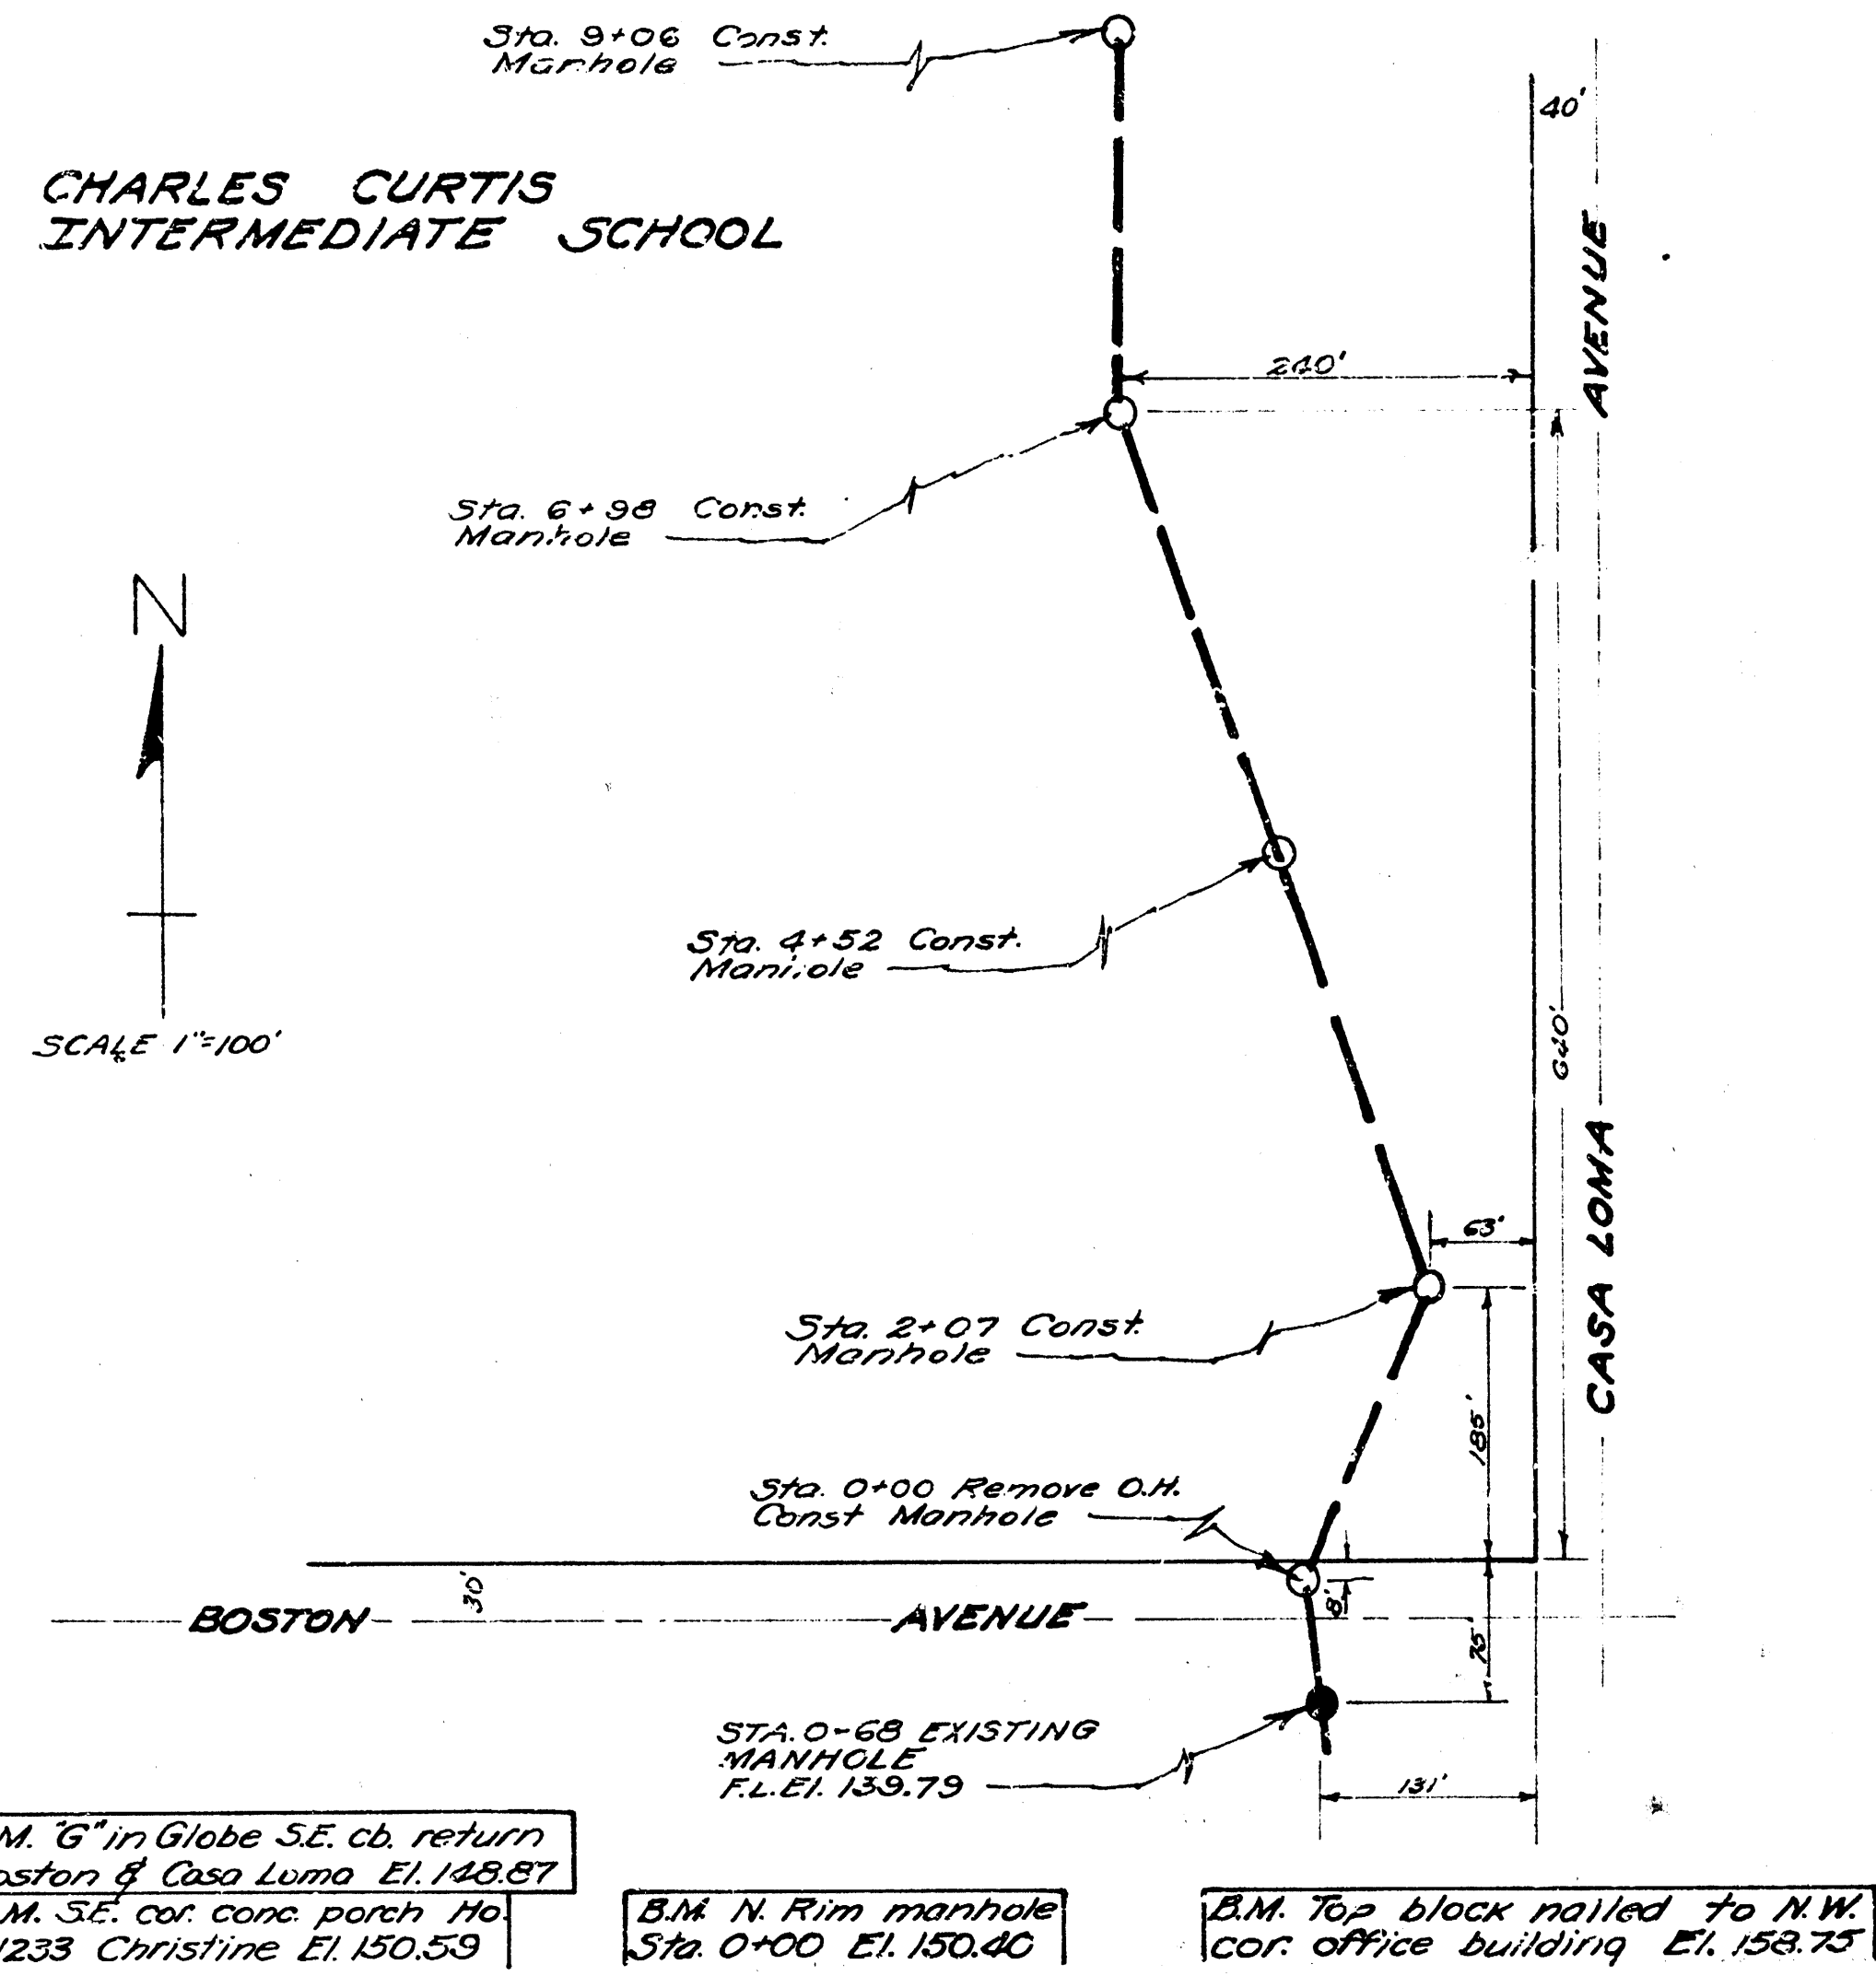


CHARLES CURTIS
INTERMEDIATE SCHOOL


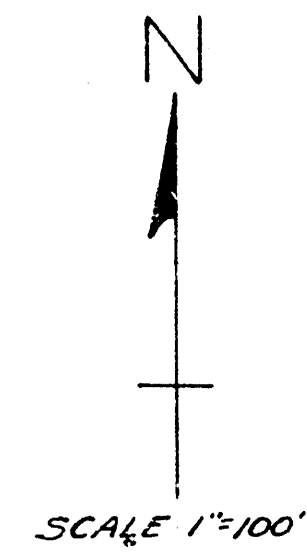


B.M. 6" in Globe S.E. ch. return Boston & Casa Loma El. 149.87
B.M. S.E. cor. conc. porch No. 1233 Christine El. 150.59
B.M. N. Rim manhole Sta. 0+00 El. 150.40
B.M. Top block nailed to N.W. cor. office building El. 158.75

SCALE 1"=80' Horiz.
1"=8' Vert.

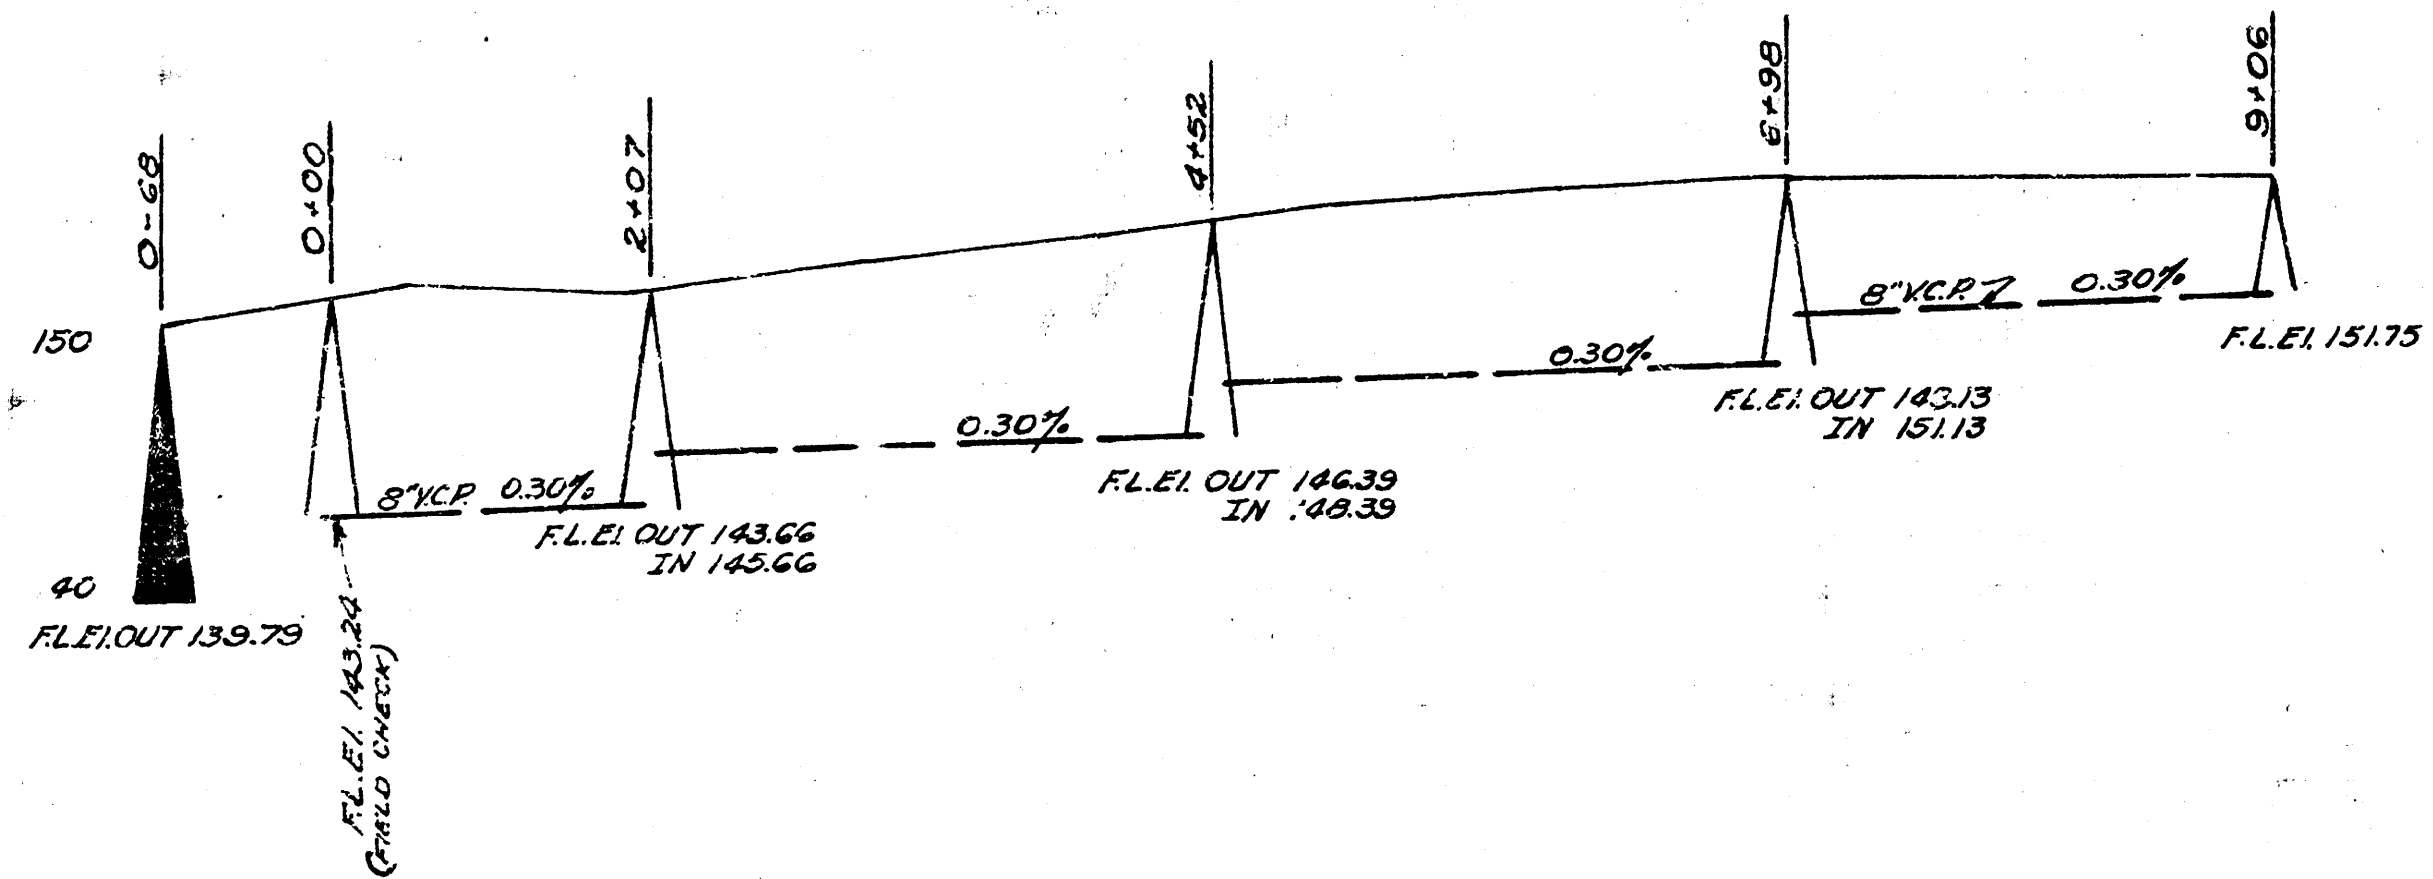


LAT. V. DIST. T. MAIN 20
CITY OF WICHITA KANSAS
L.K. WHITE CITY ENGINEER
Proj. No. (Private Job)

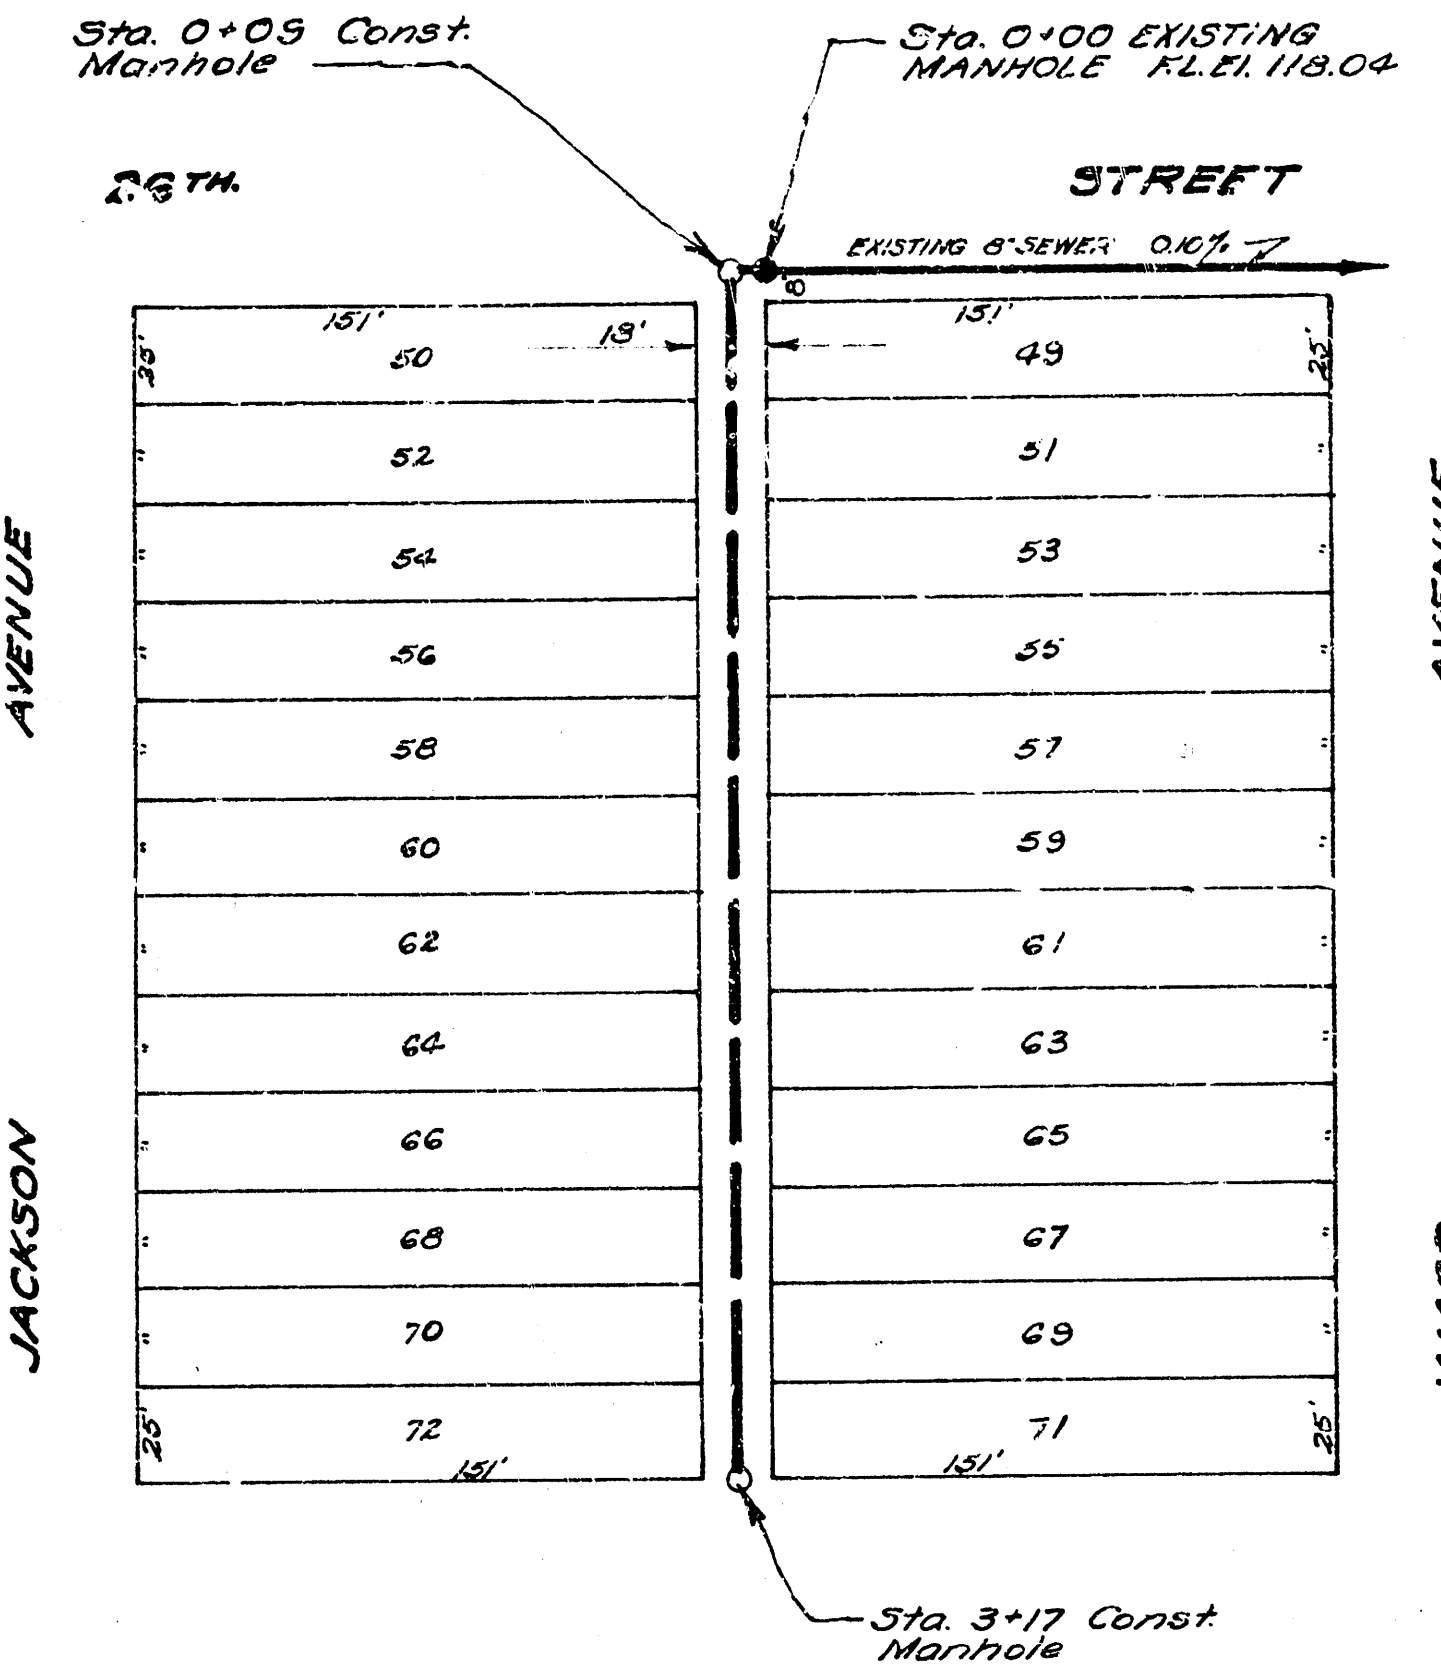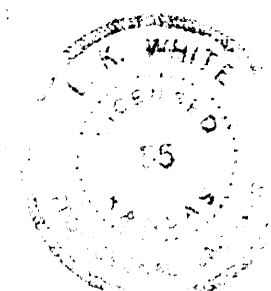

B.M. E. Rim Manhole Sta. 0+00 El. 124.57

SCALE 1"=80' Horiz.
1"=8' Vert.
NOTE BOOK NO. N2

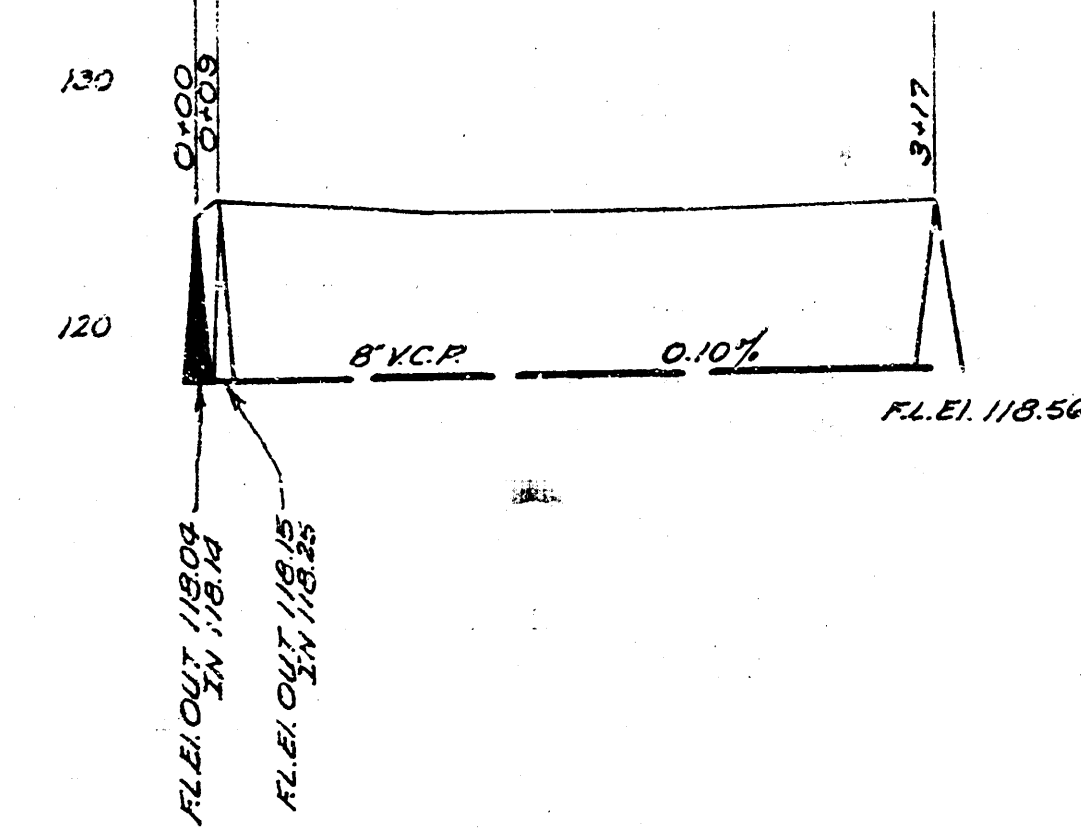

LAT. V. DIST. T. MAIN 20
CITY OF WICHITA KANSAS
L.K. WHITE CITY ENGINEER
Proj. No. C21-71

