
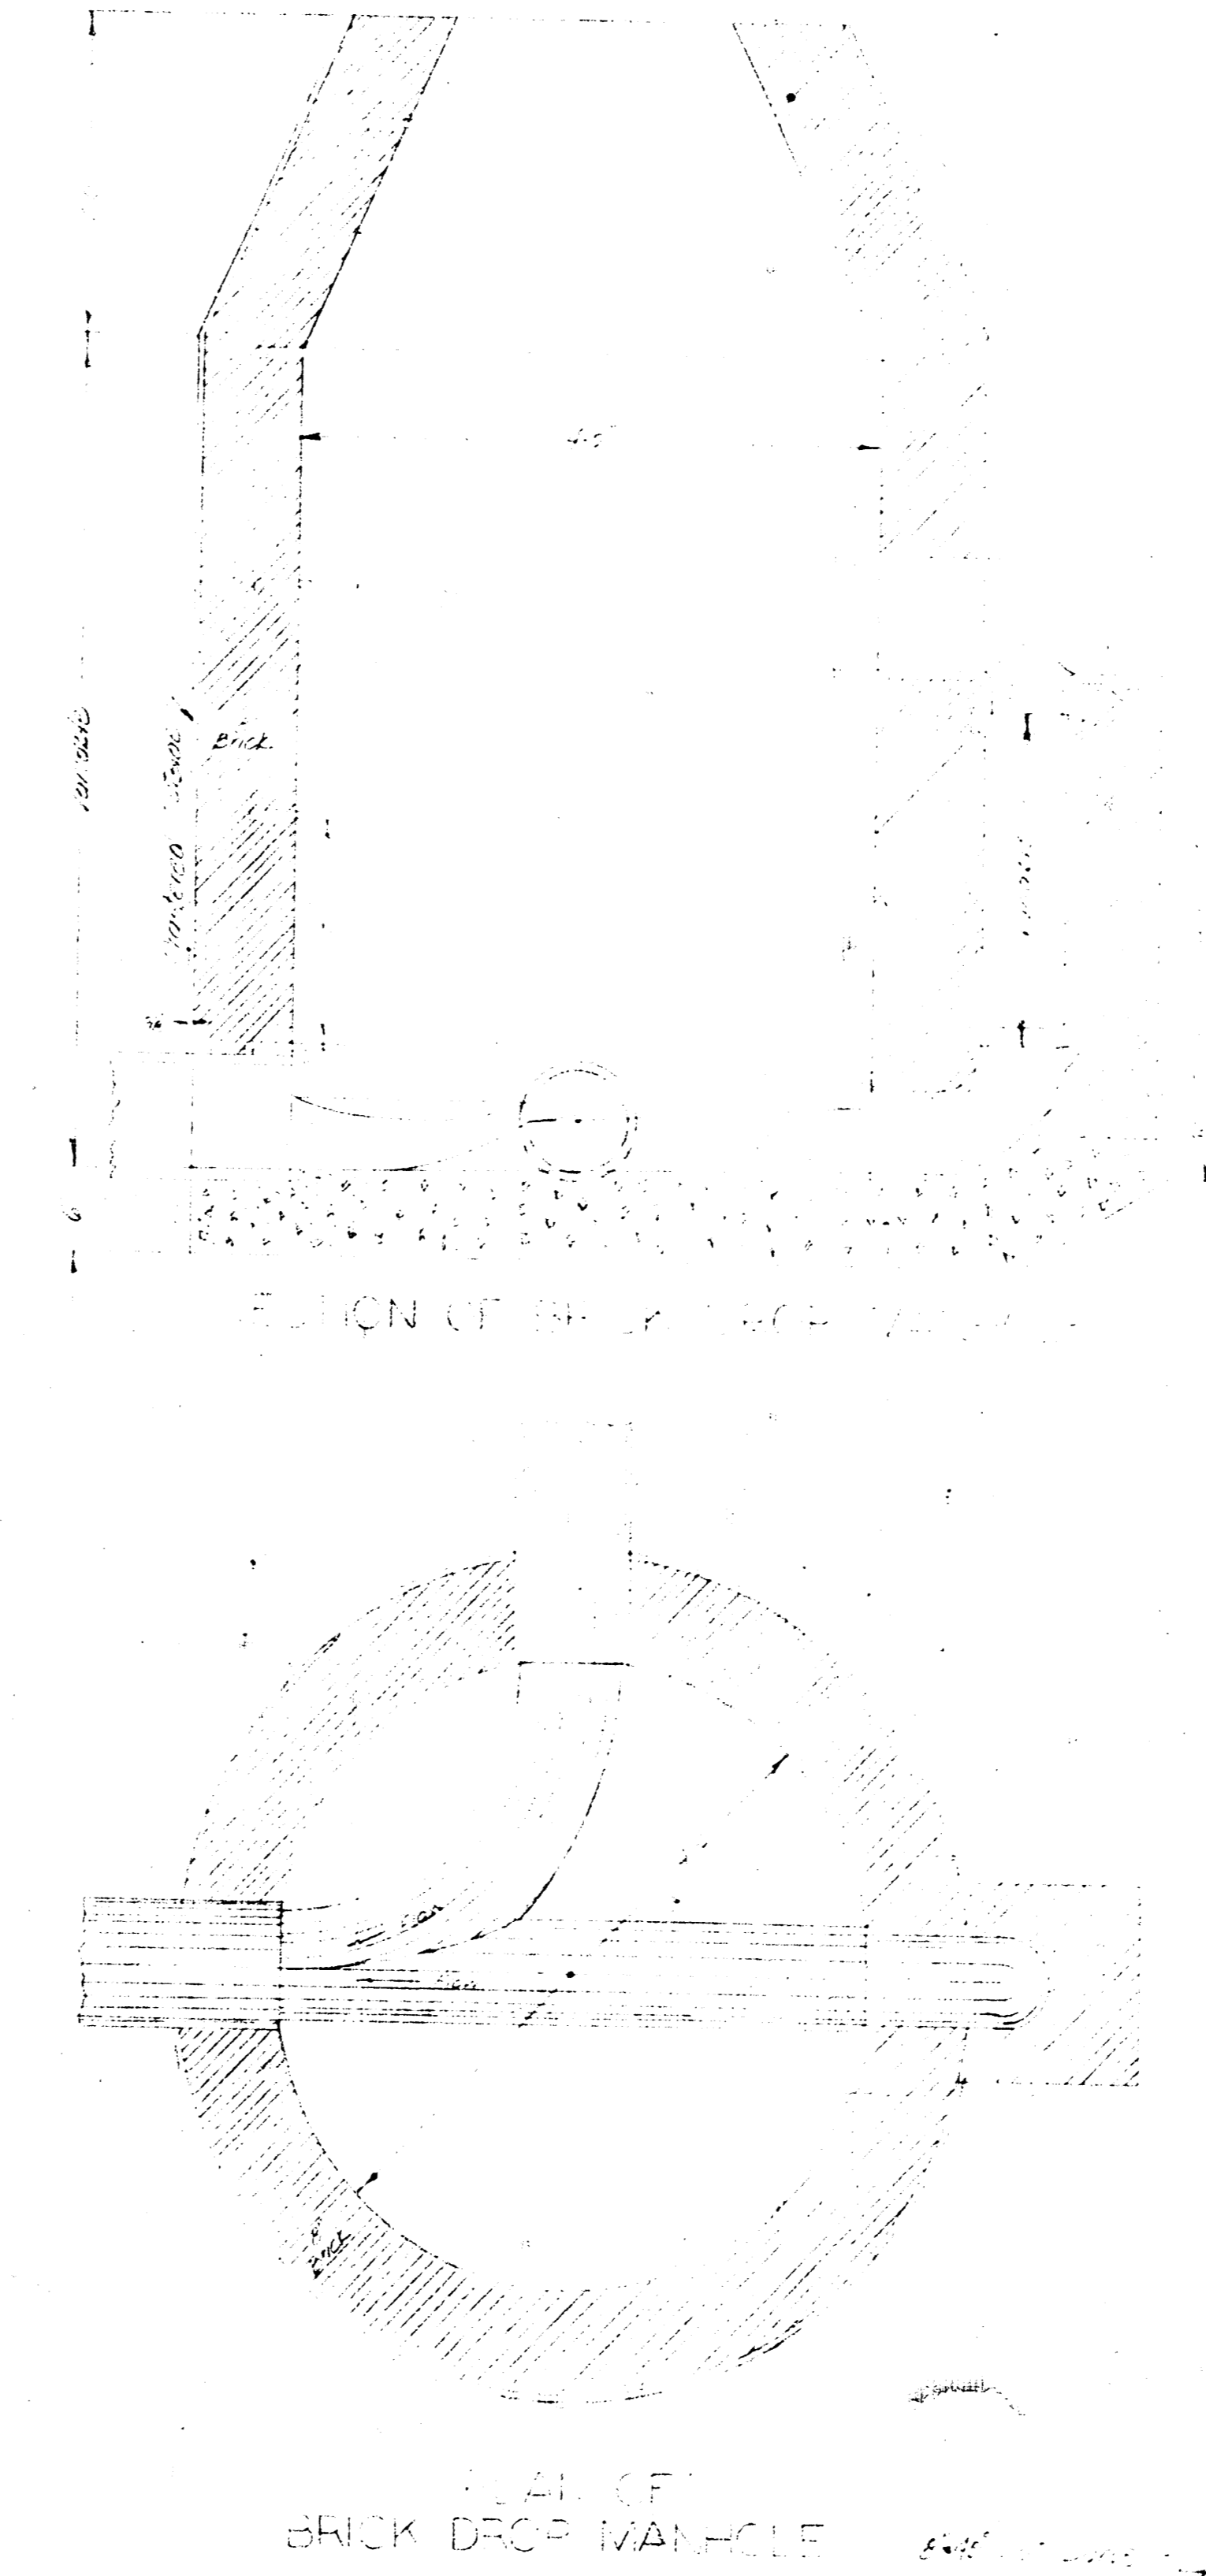
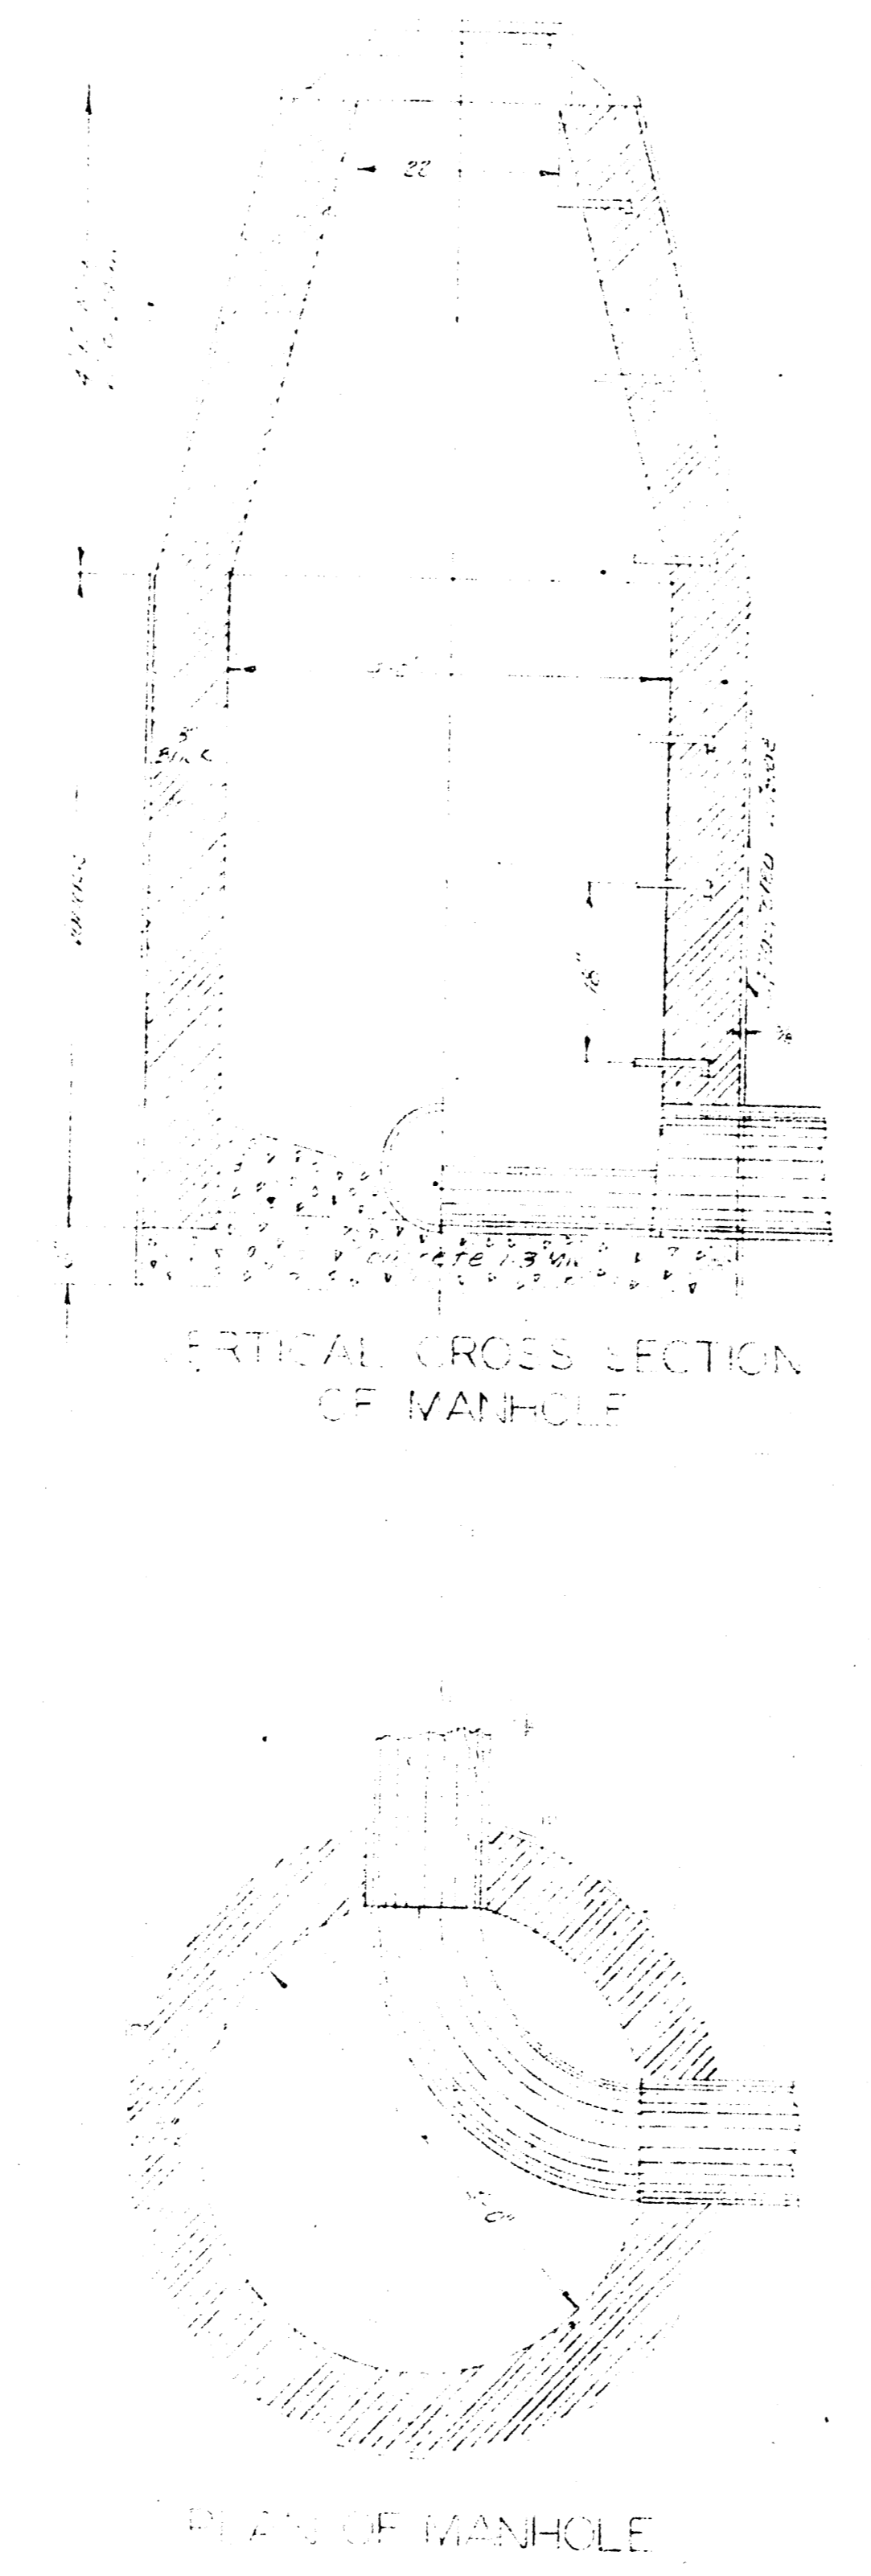


DAVIDS INC.
GENERAL

Handwritten signature
 JAMES W. MURPHY, JR. CONSULTING ENGINEER
 210 N. W. 1st St. Bldg. WICHITA, KANSAS
 1947-48

NOTE TO CONTRACTOR
 This project will be constructed under the supervision of the CITY ENGINEER and conforming to the SPECIFICATIONS of the CITY OF WICHITA. The CONTRACTOR will reimburse the City of Wichita for all cost of Engineering, Plans, and Inspection.

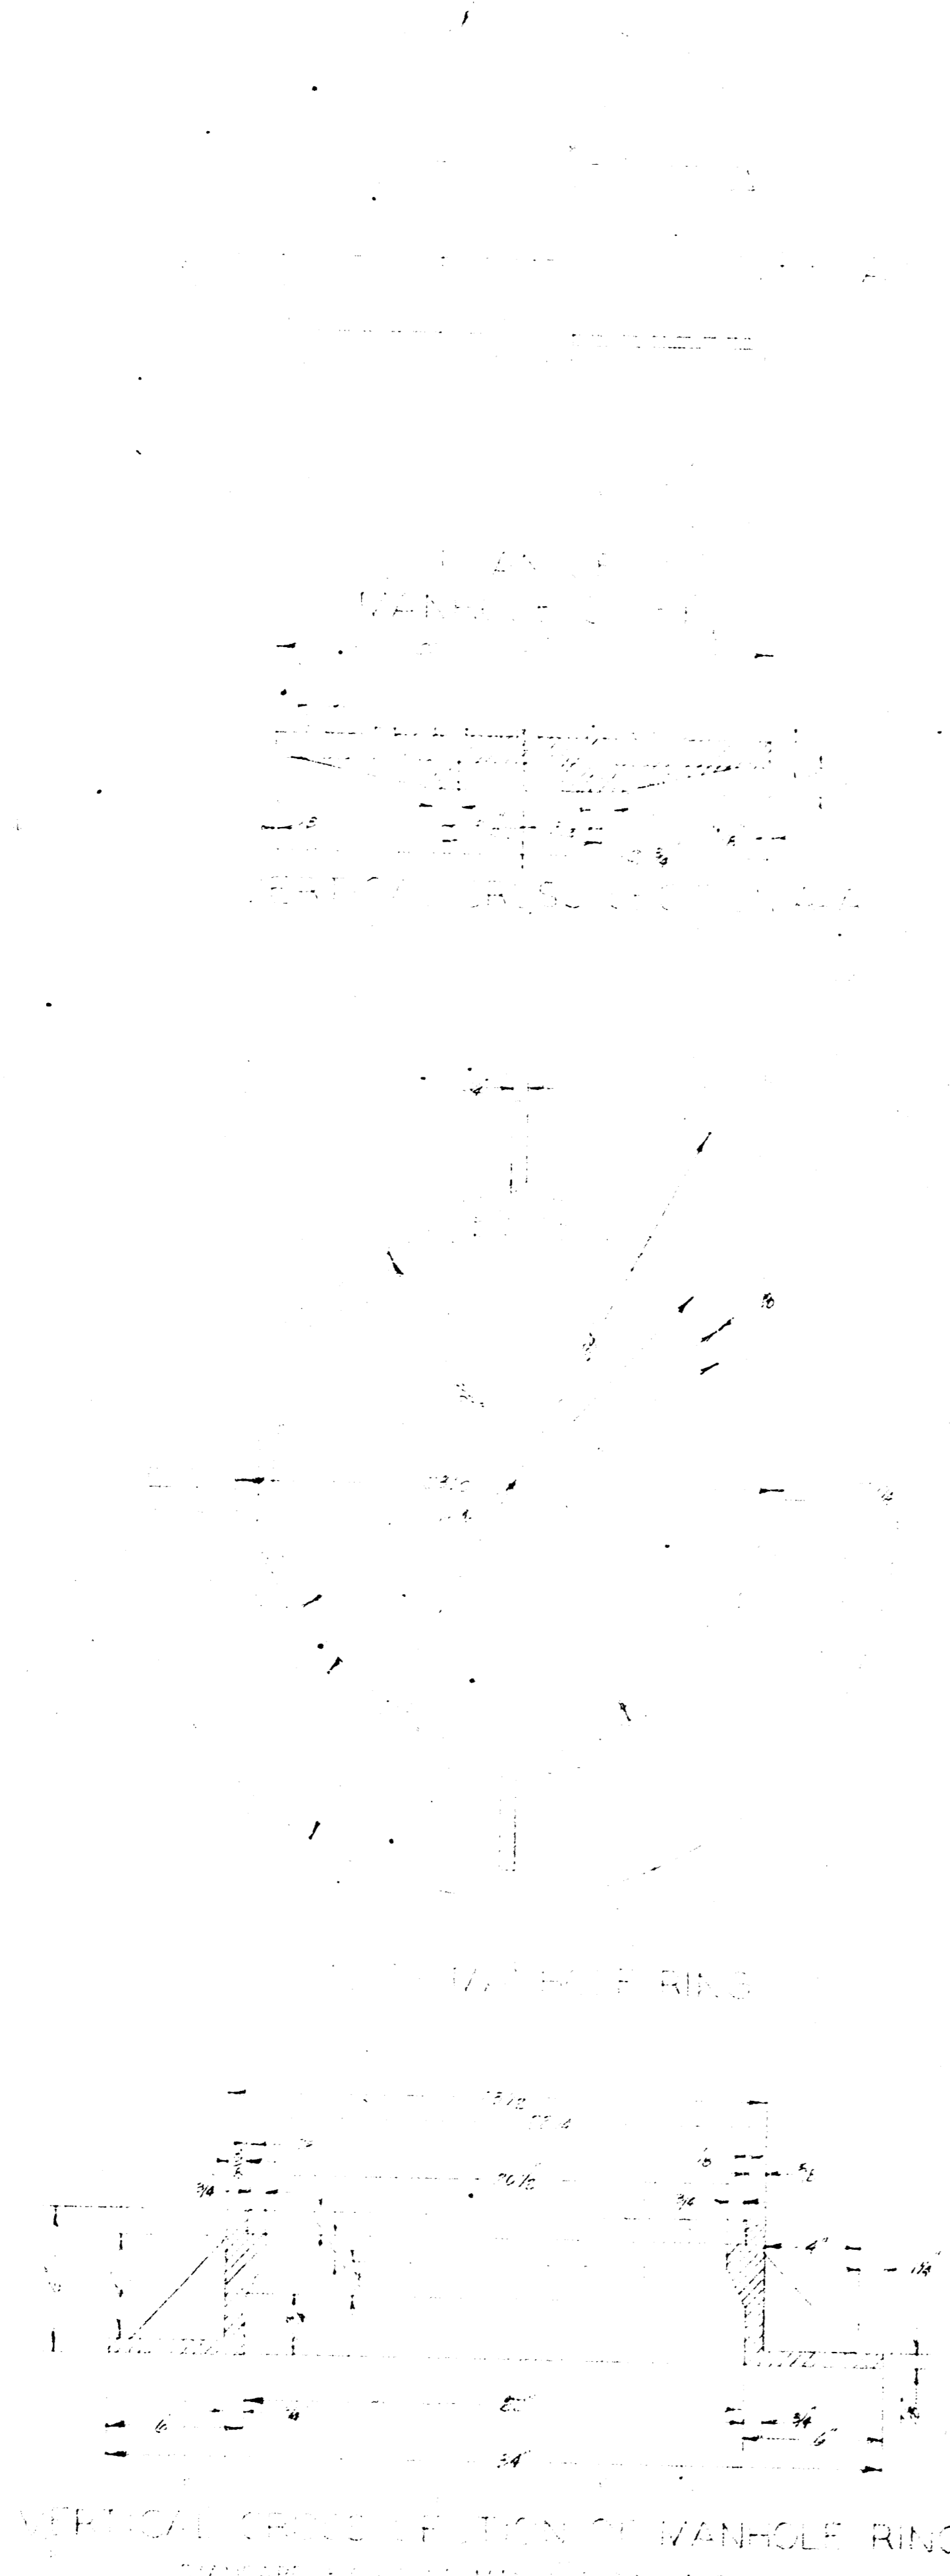

THE UNIVERSITY OF
 TORONTO
 LIBRARY
 1285 UNIVERSITY AVE.
 TORONTO, ONT. M5S 1A5
 CANADA