




B.M. 104.50 - City Std. Ditch. N.E. Corner of Conc. R.C.B. at Hillside & Wassall, Christholm Creek.

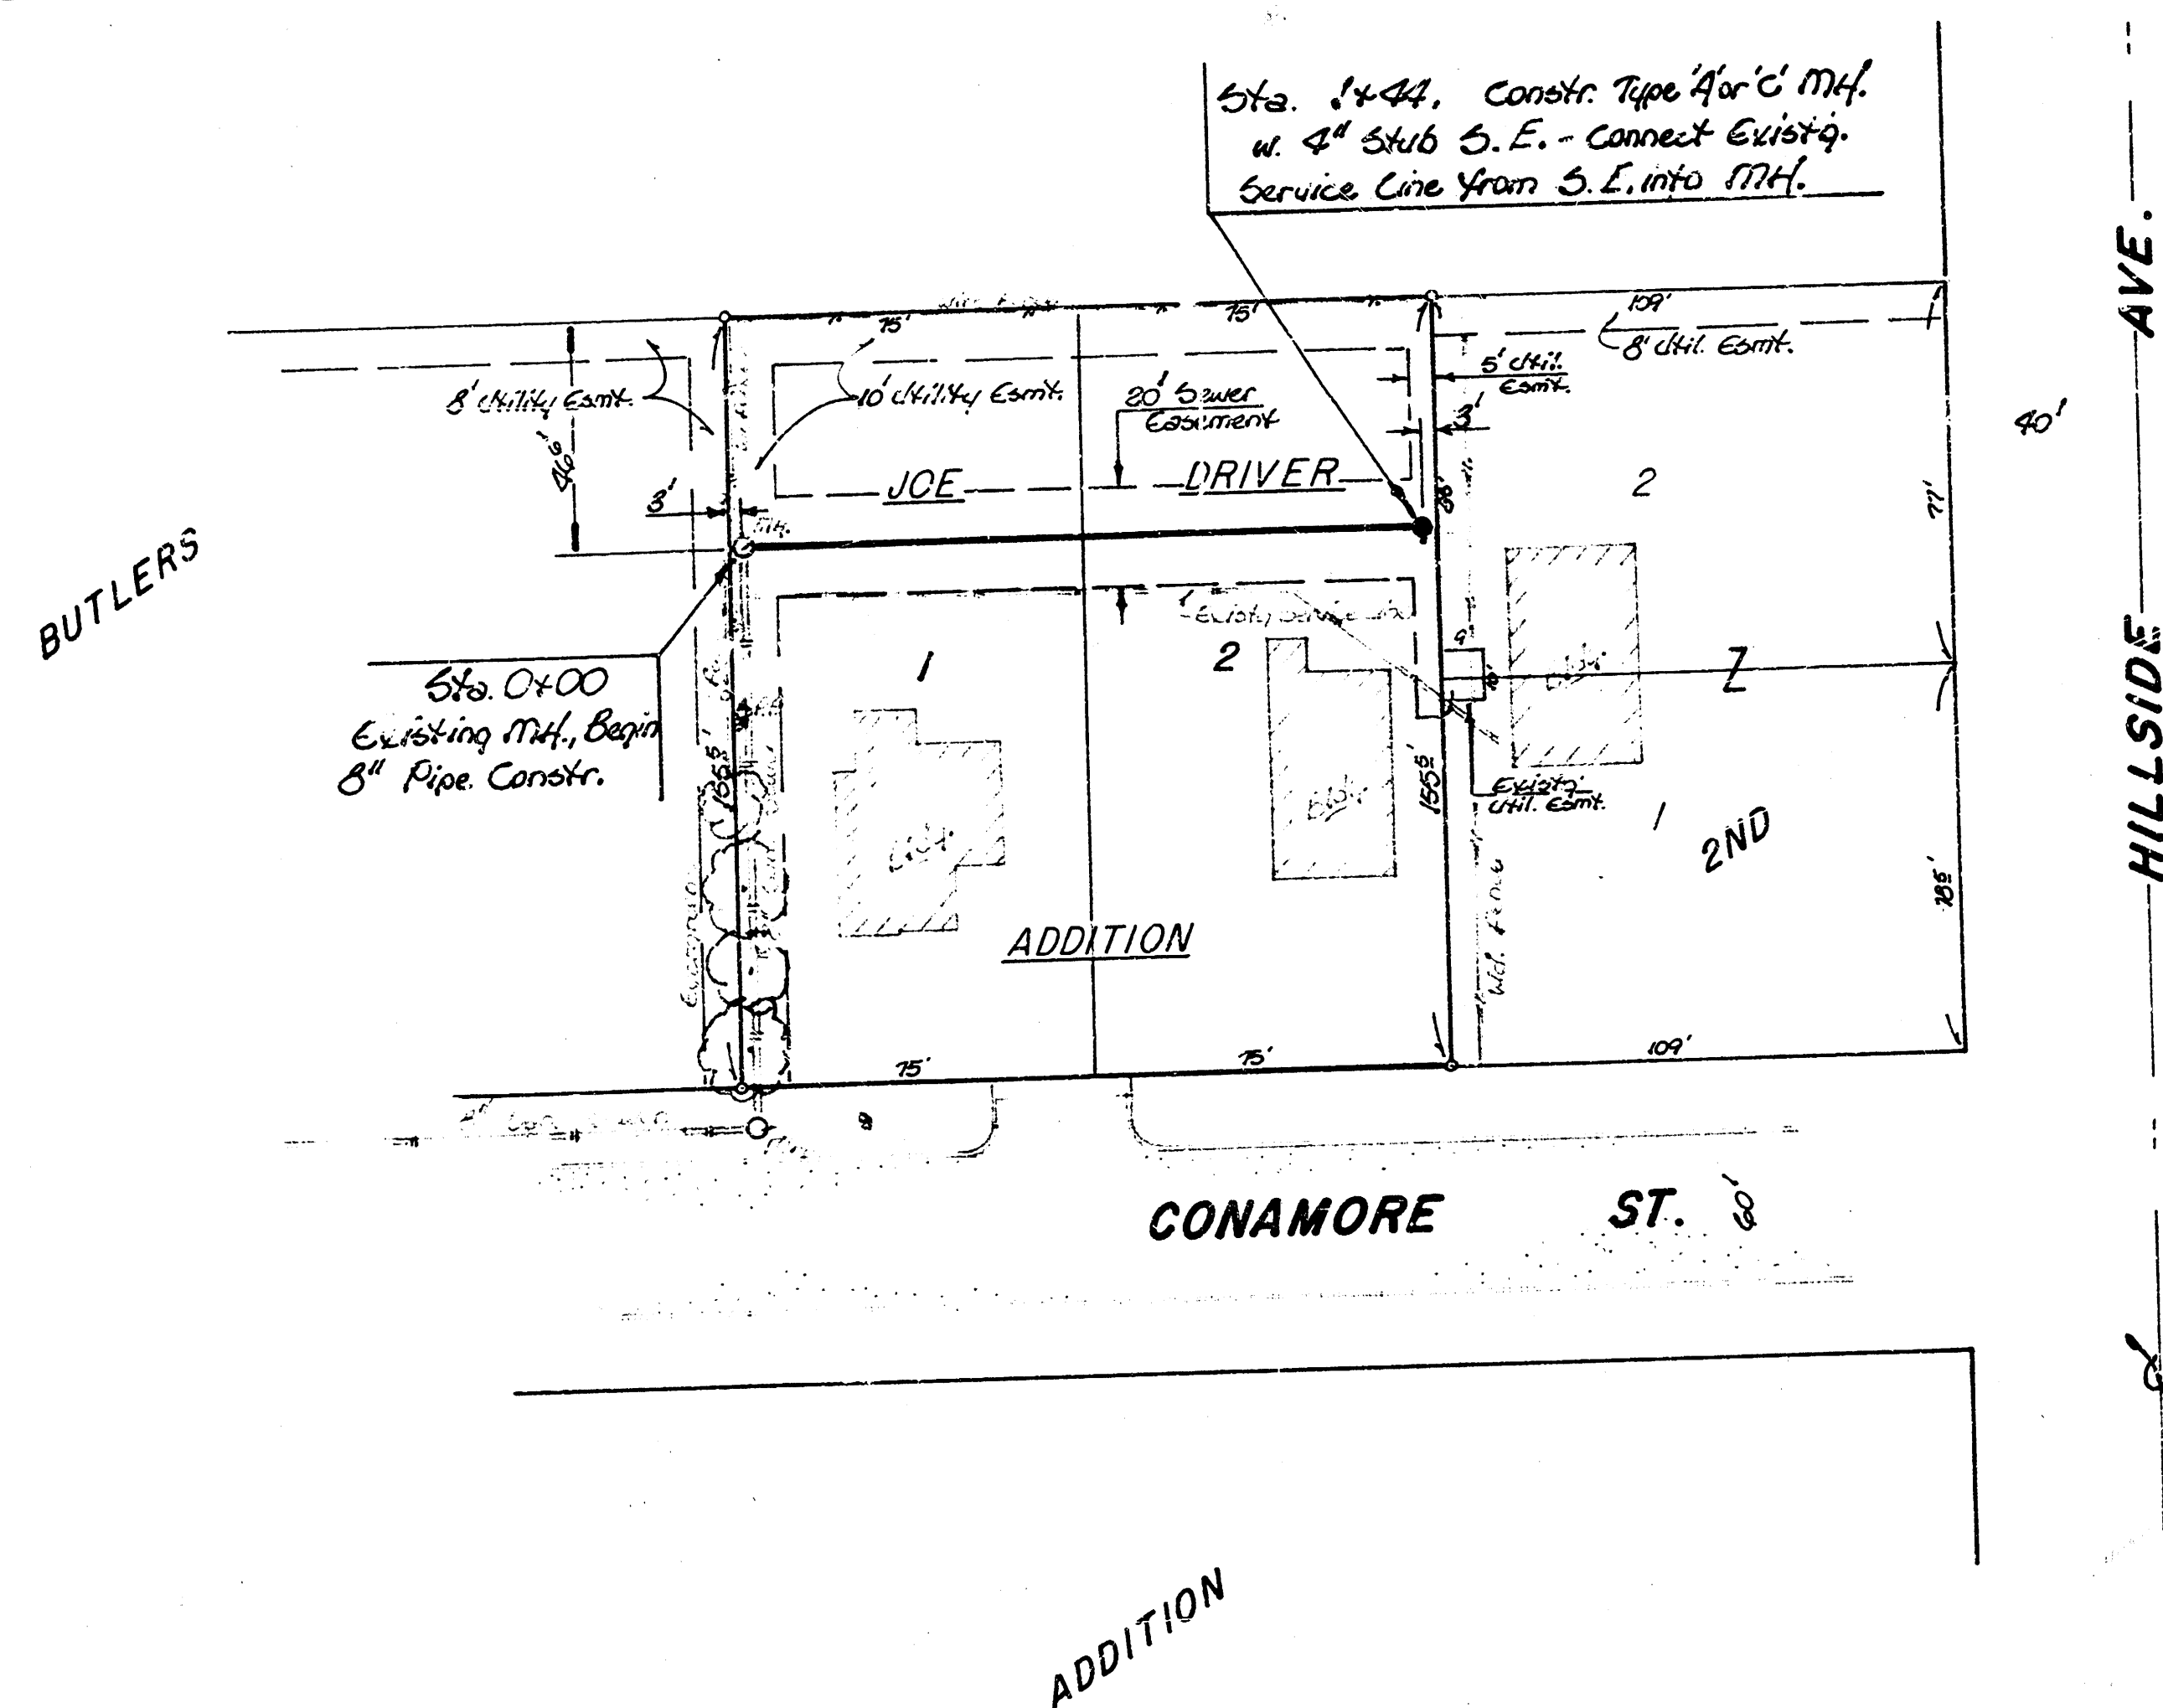

NOTE TO CONTRACTOR
This project will be constructed under the supervision of the CITY ENGINEER and conforming to the SPECIFICATIONS of the CITY OF WICHITA. The CONTRACTOR will be responsible for the construction of the project.

1-21-81
APPROVED
By CITY ENGINEER
S. E. L.
Storm Sewer
Driveway Addition

Scale:
Plan: 1"=30'
Profile: 1"=40'
1"=5' Vert.

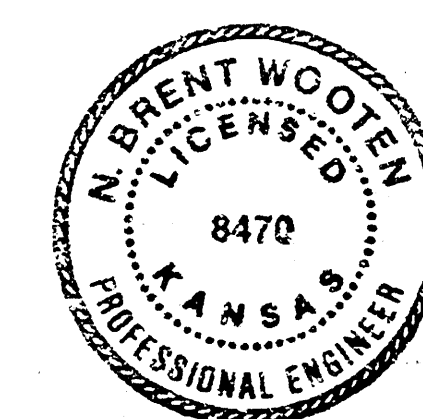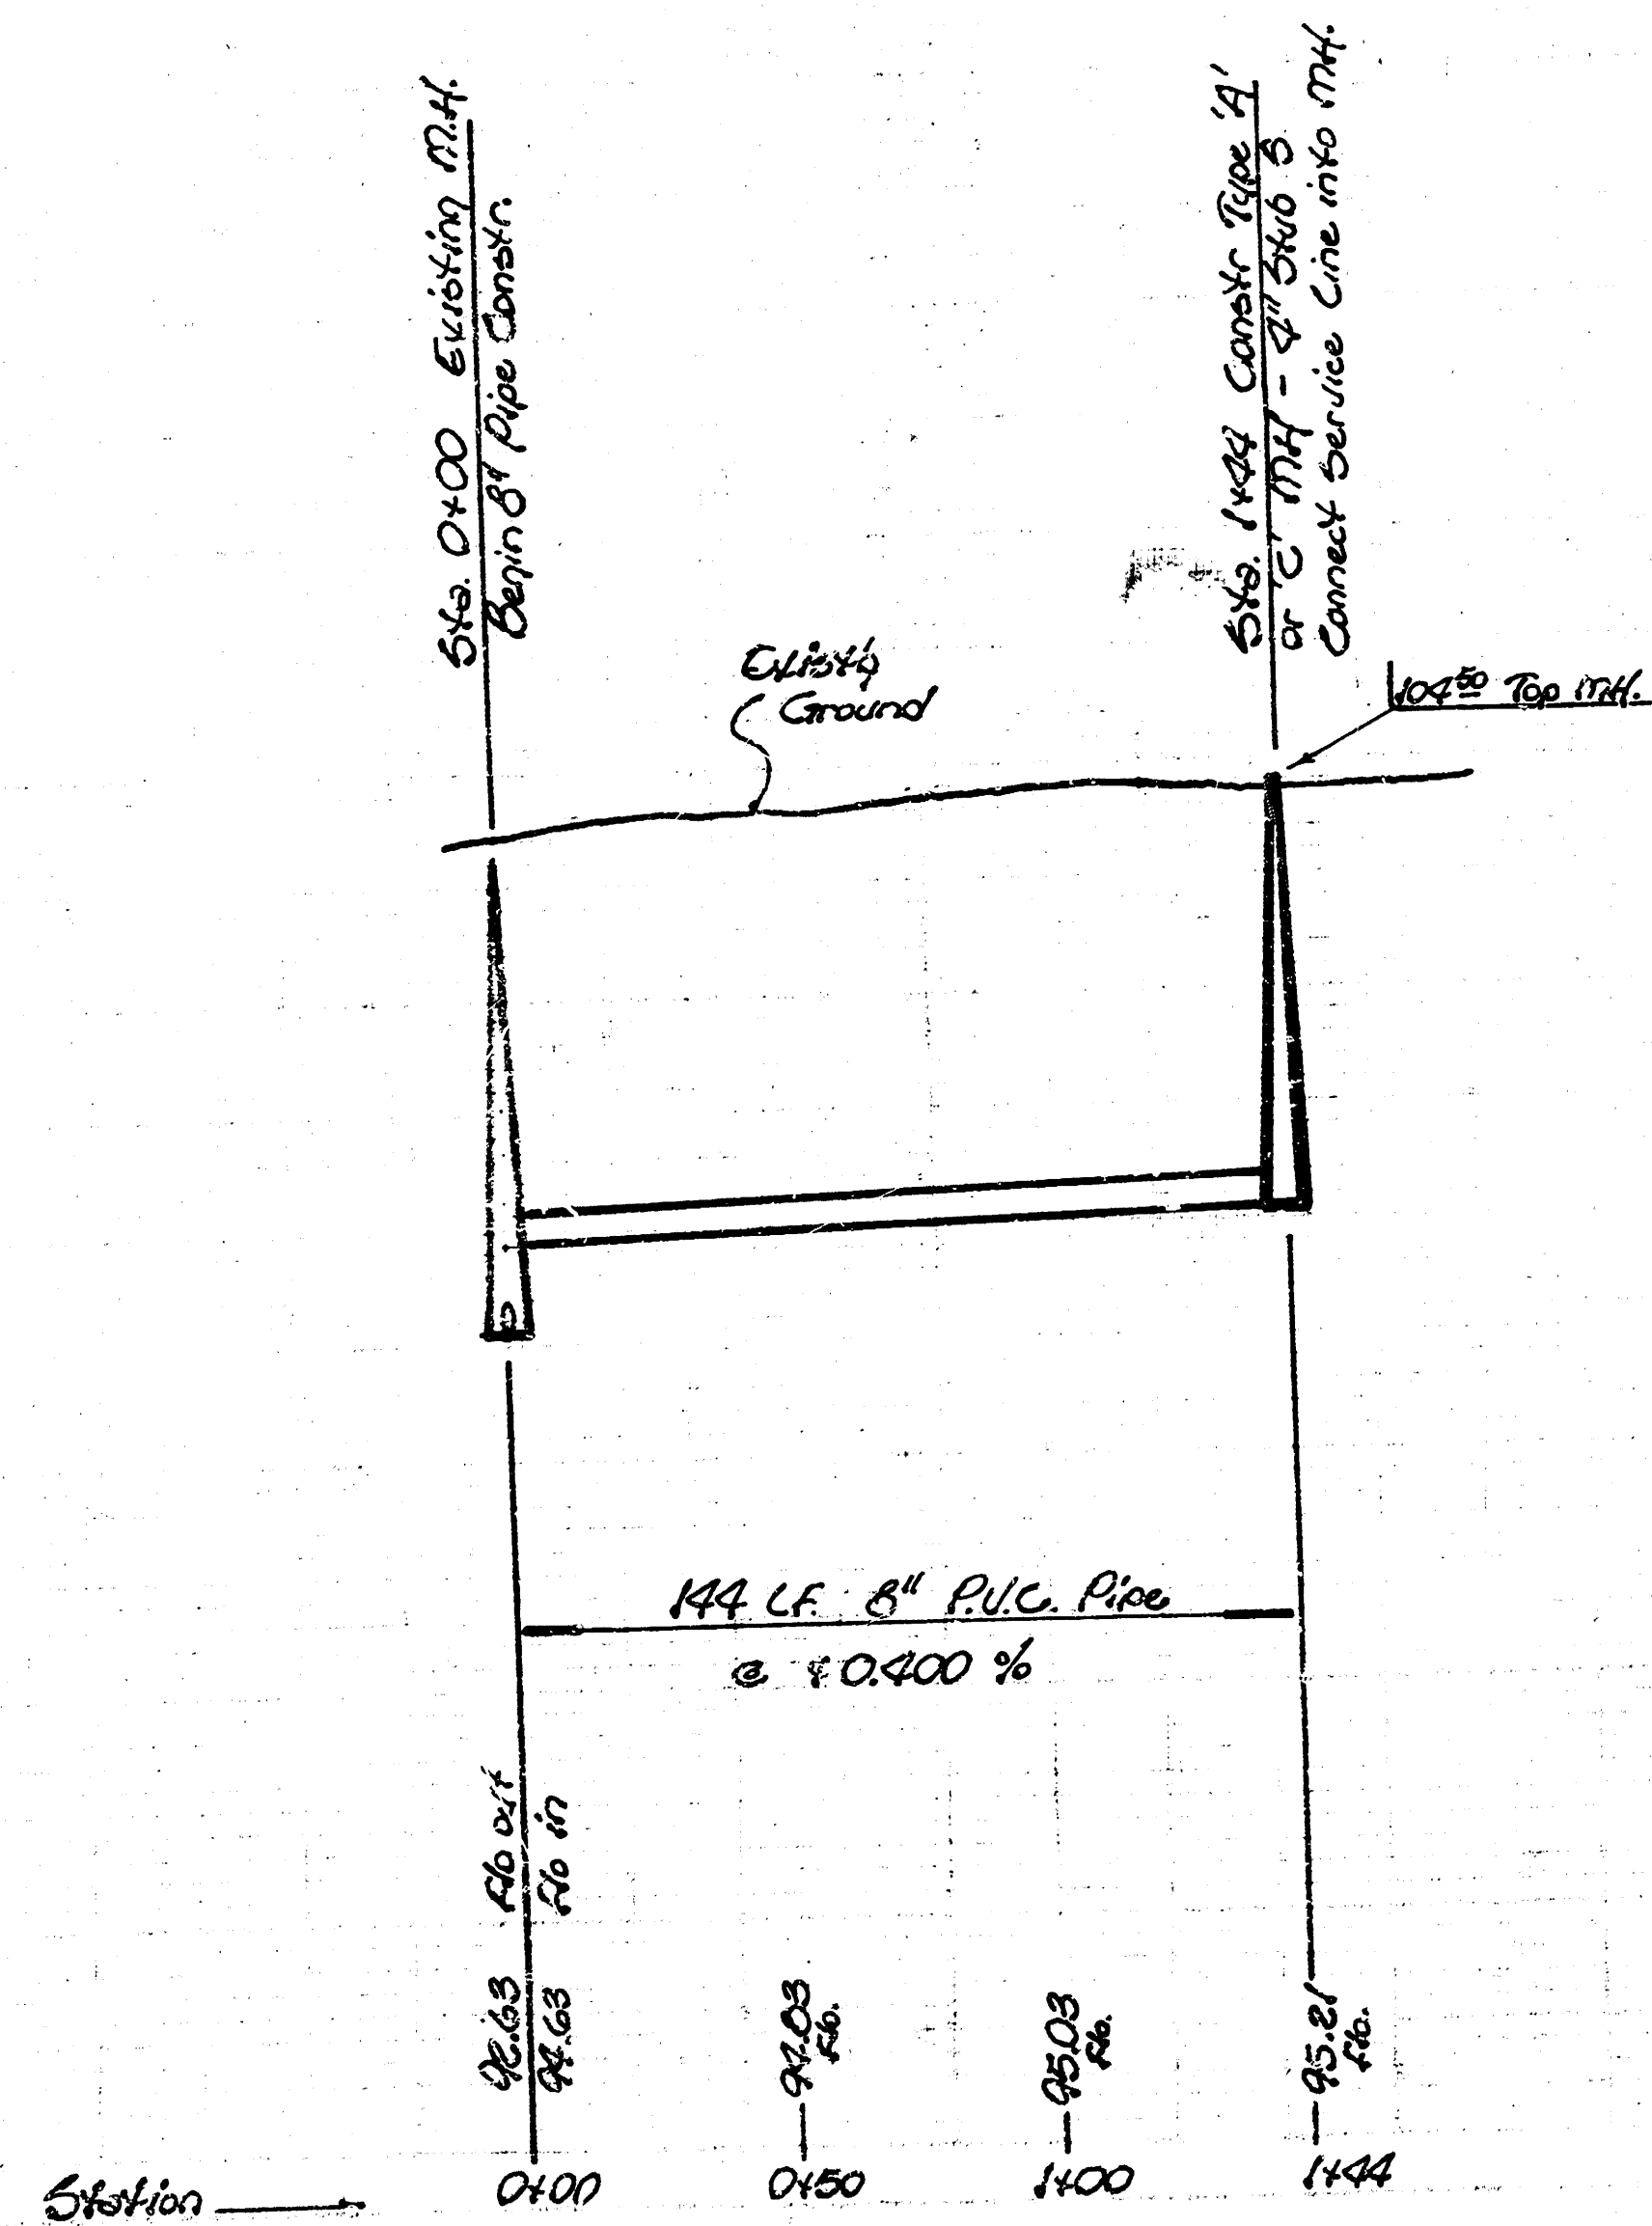

PRIVATE SANITARY SEWER EXTENSION
TO LOTS 1 & 2, JOE DRIVER ADDITION.

PROJECT NO. 468-76-245-80000-000-000-008

BAUGHMAN COMPANY, P.A.
SURVEYING & ENGINEERING
316/262-7271 • 330 LAURA • WICHITA, KANSAS 67211

FILMED FROM THE BEST
AVAILABLE COPY