


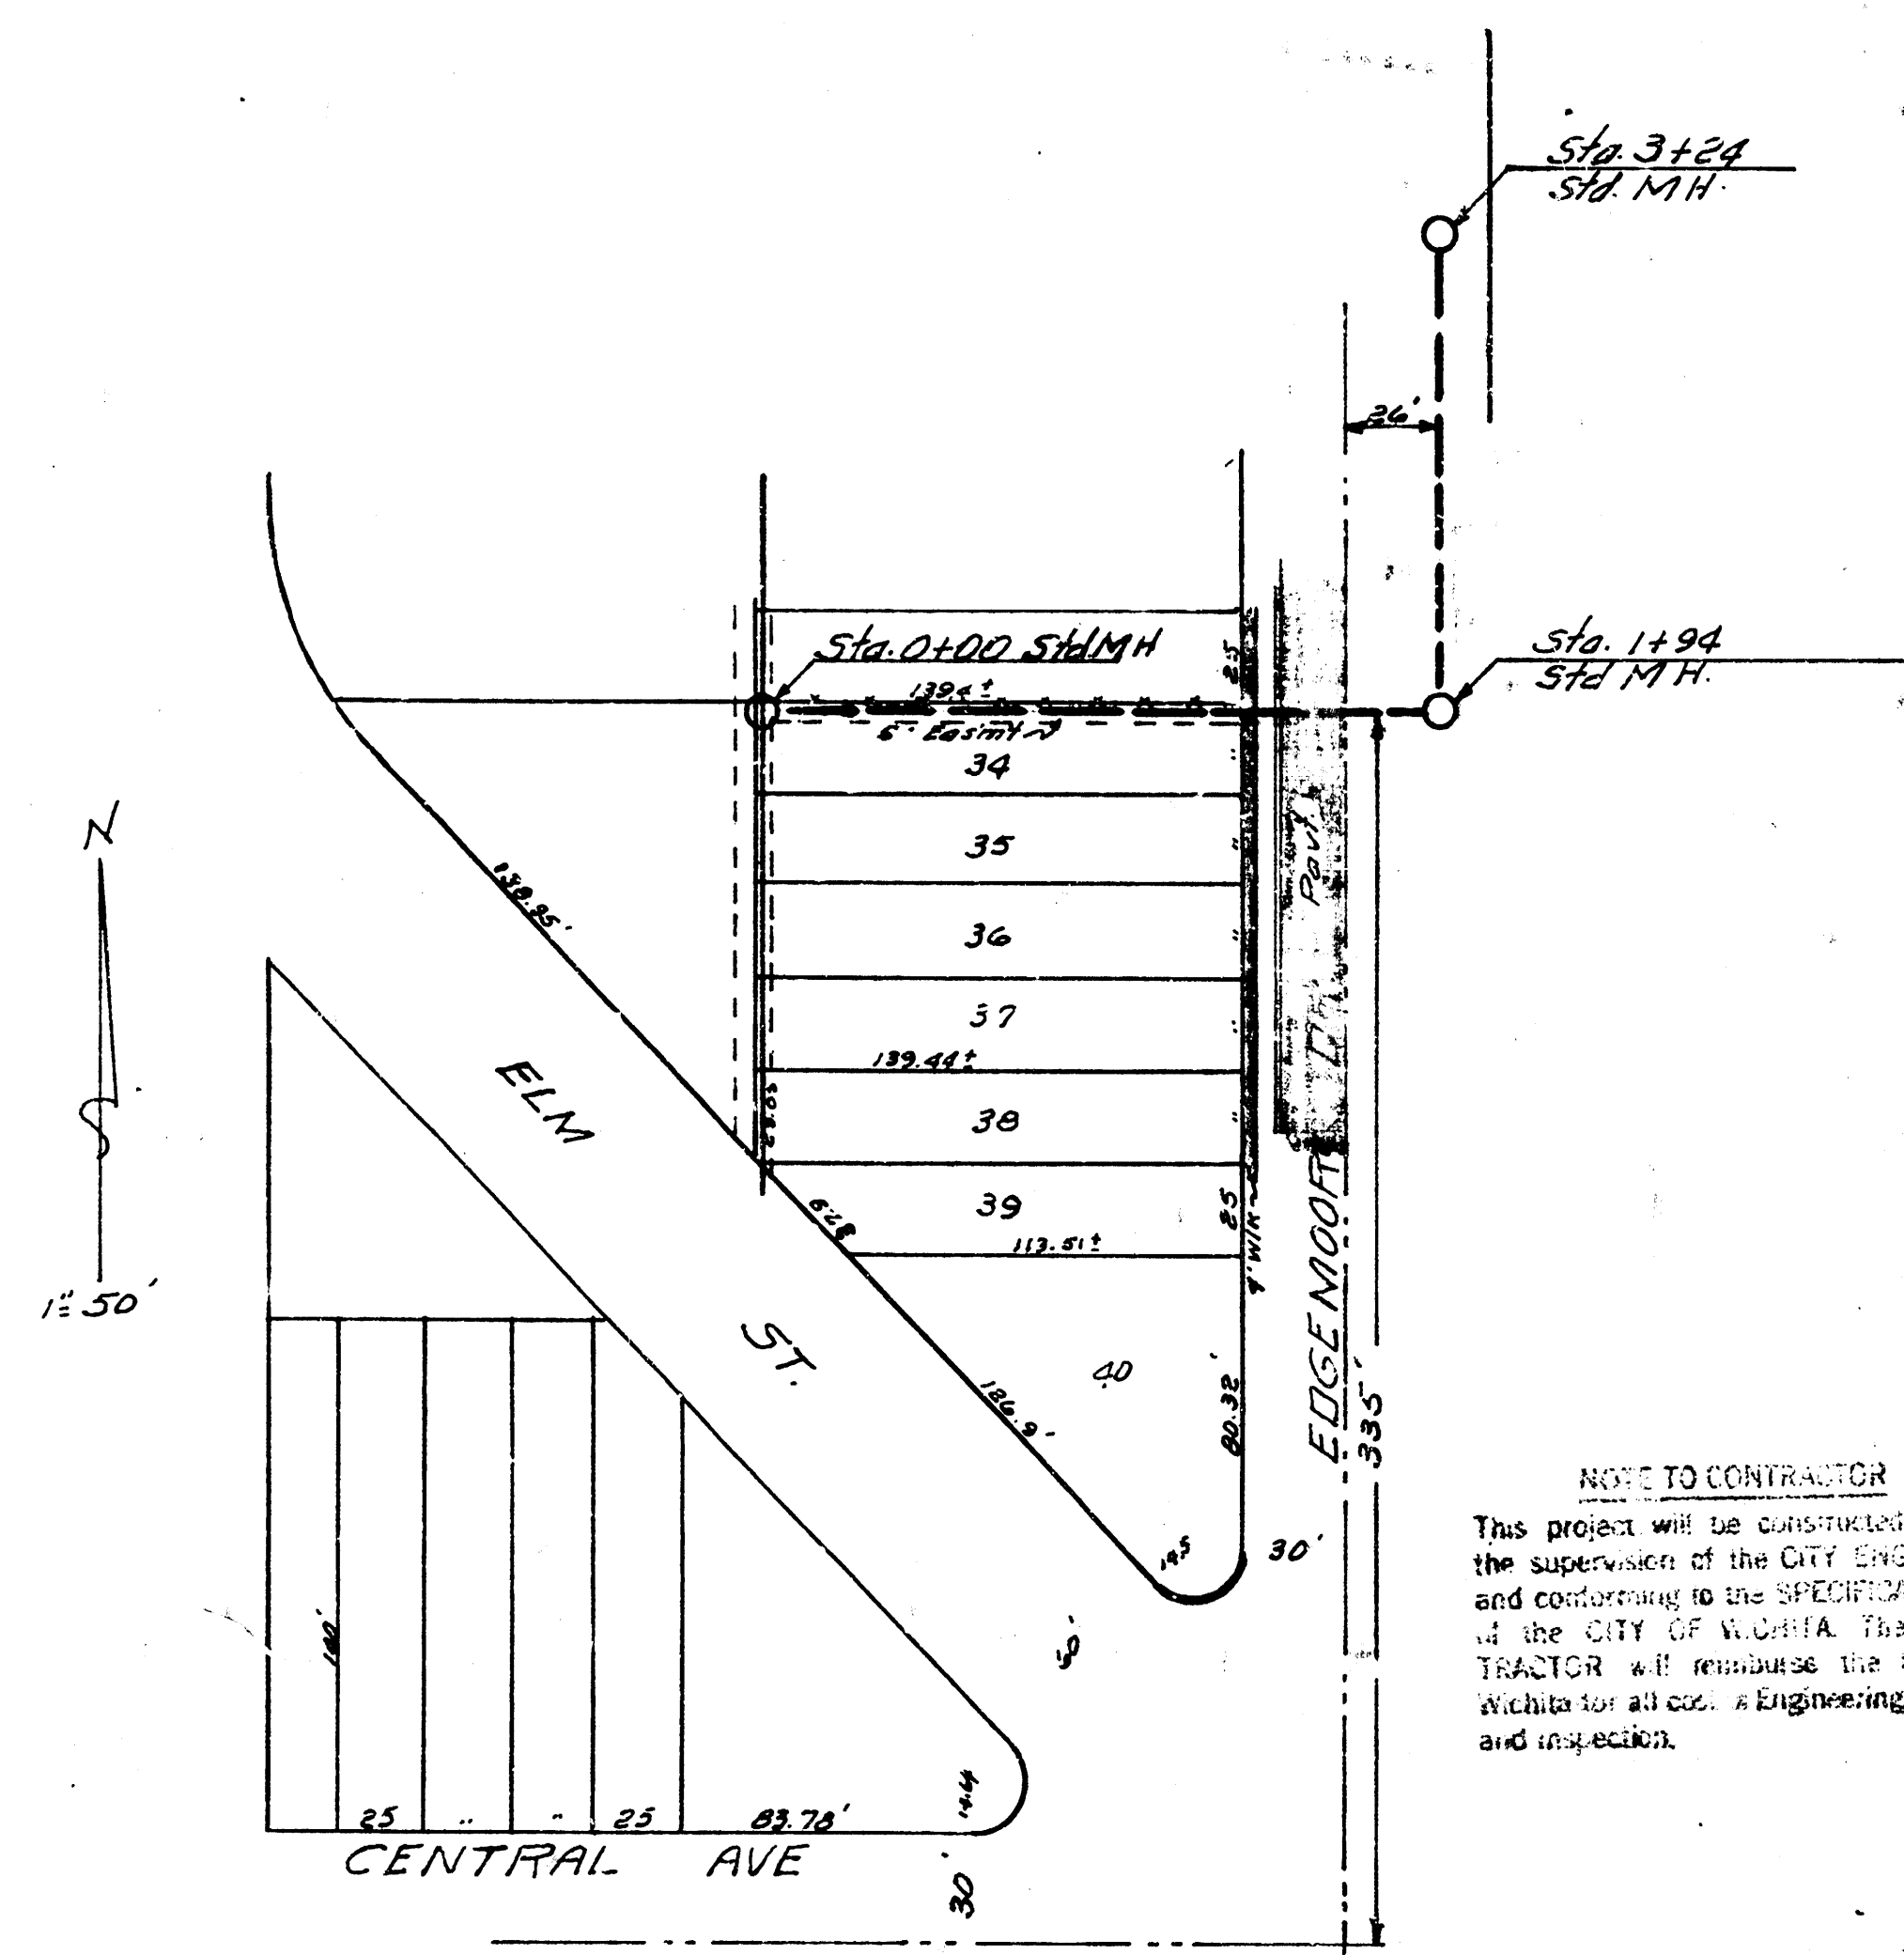


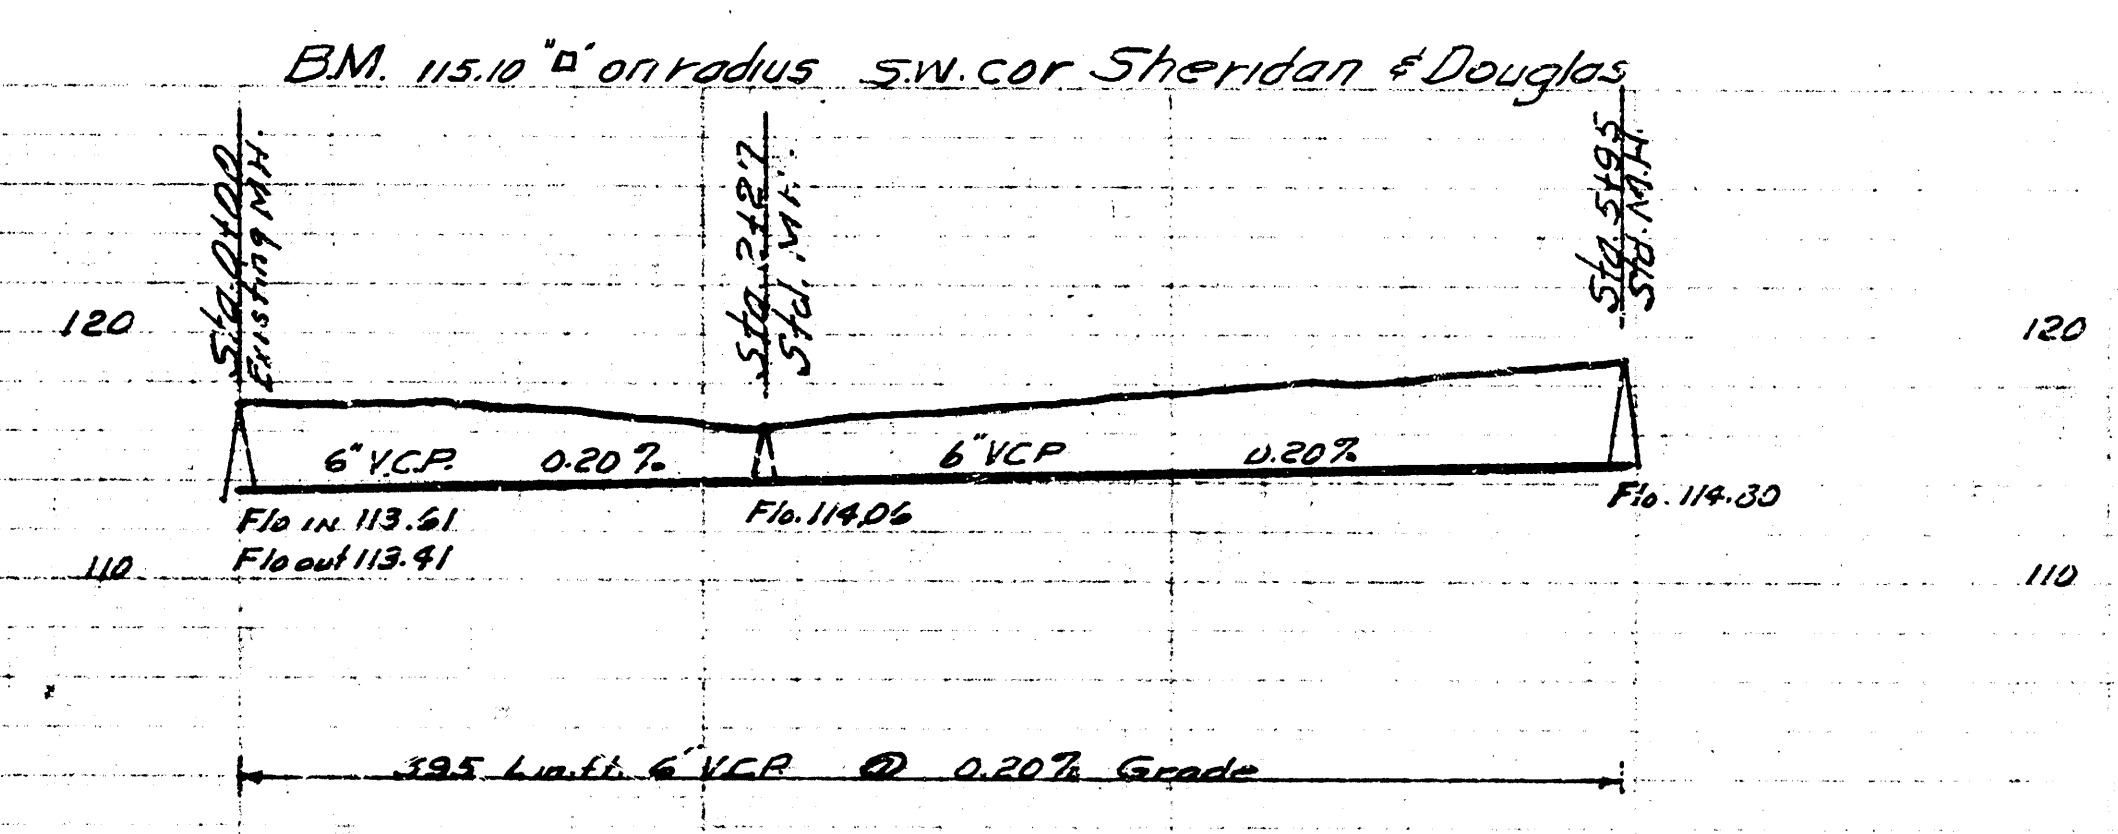

NOTE TO CONTRACTOR
 This project will be constructed under the supervision of the CITY ENGINEER and conforming to the SPECIFICATIONS of the CITY OF WICHITA. The CONTRACTOR will maintain the City of Wichita for all construction, Plans, and inspection.

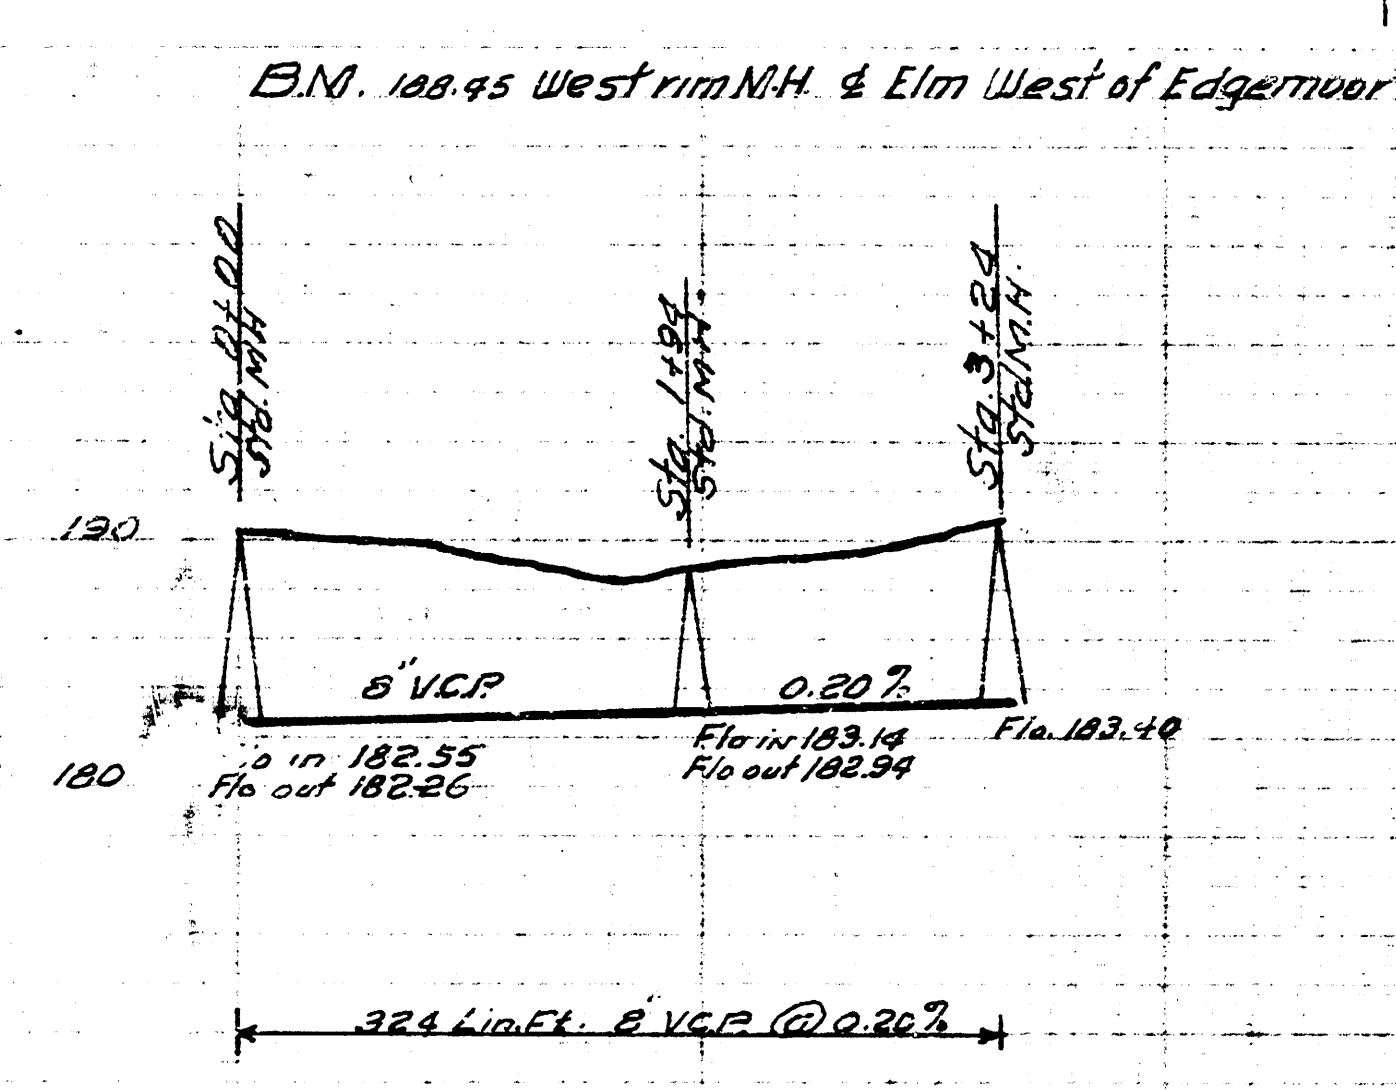

Drawn by
 10-6-59
 Plan by
 Checked by
 Book No.

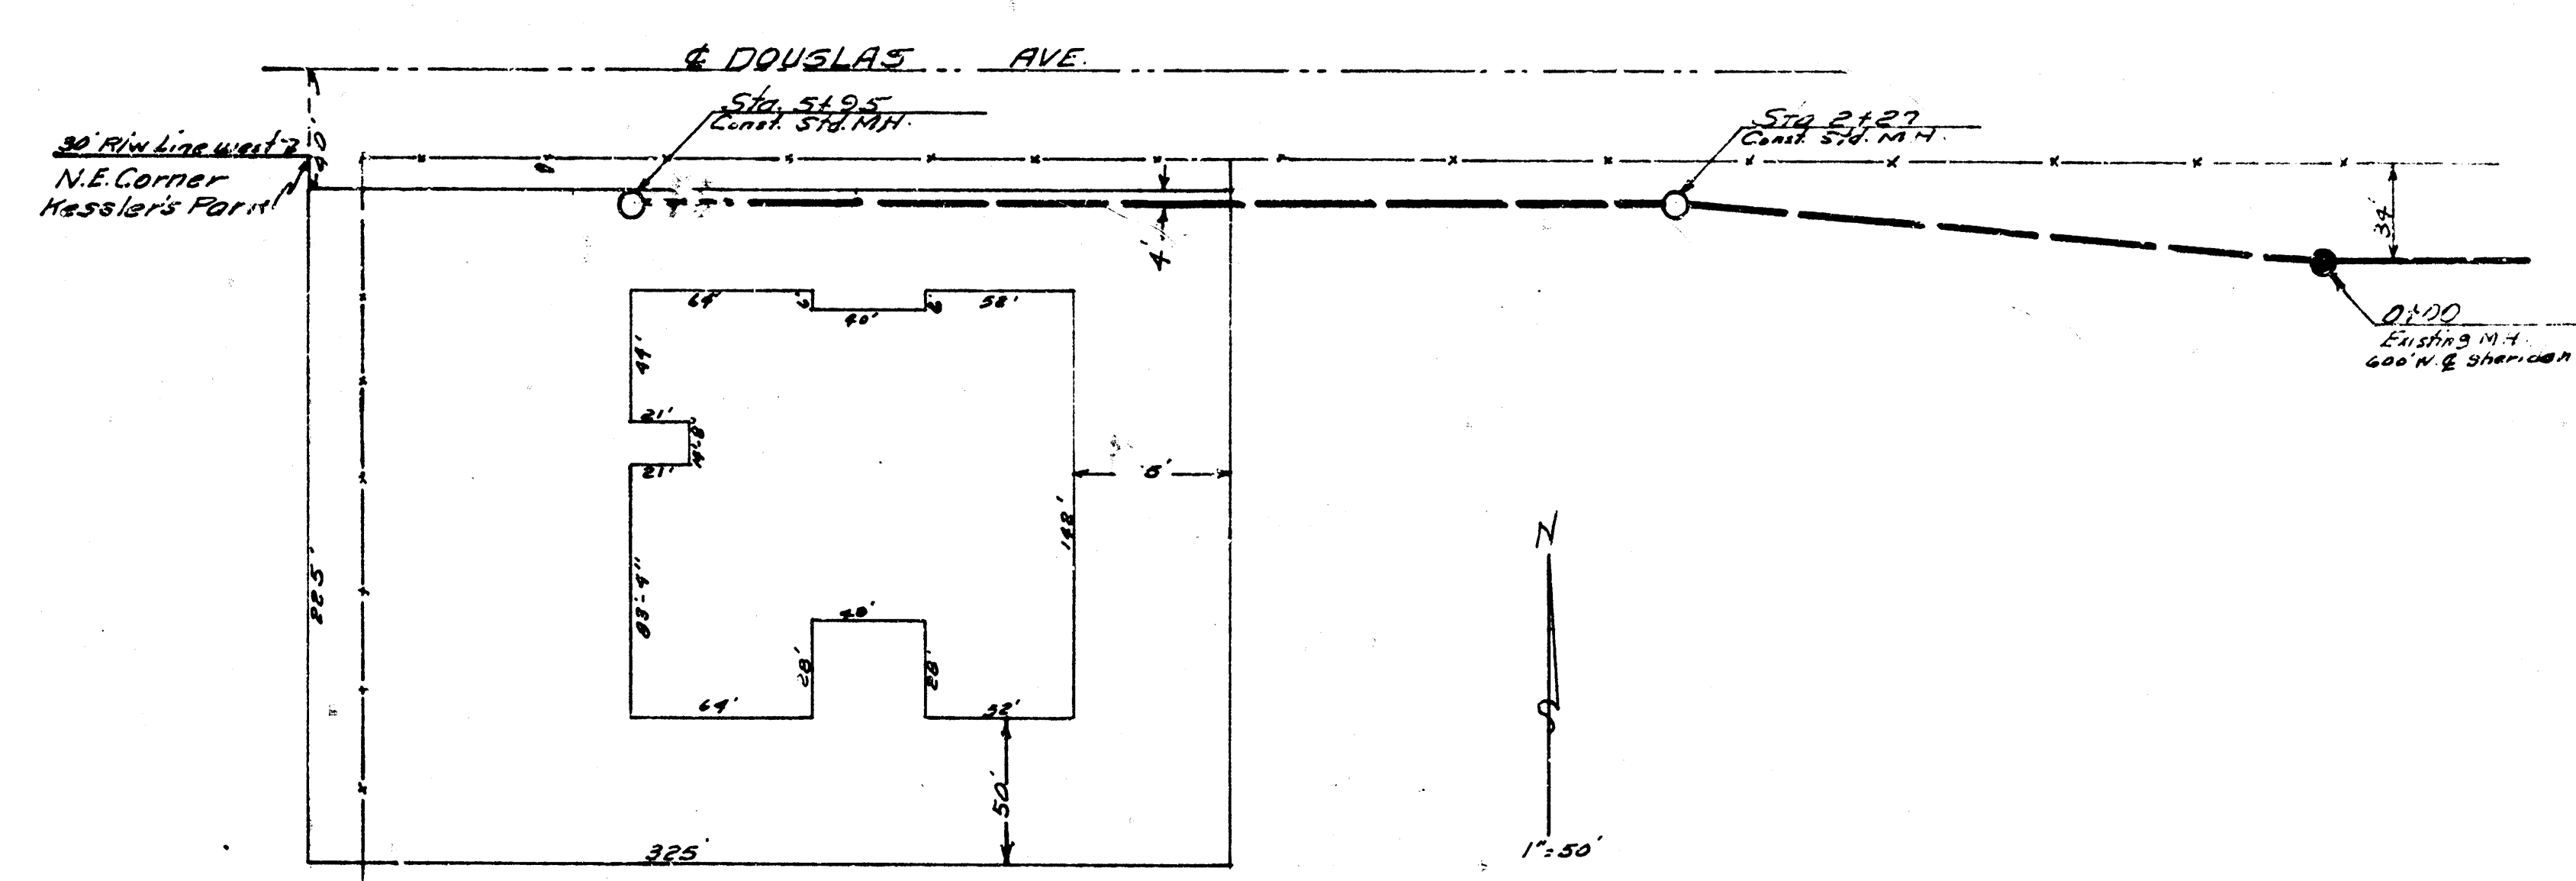

EAST ARMORY SAN SEWER
 CITY OF WICHITA KANSAS
 B.E. SMITH CITY ENGINEER
 Private Contract



EAST ARMORY SAN SEWER
 CITY OF WICHITA KANSAS
 B.E. SMITH CITY ENGINEER
 Private Contract