
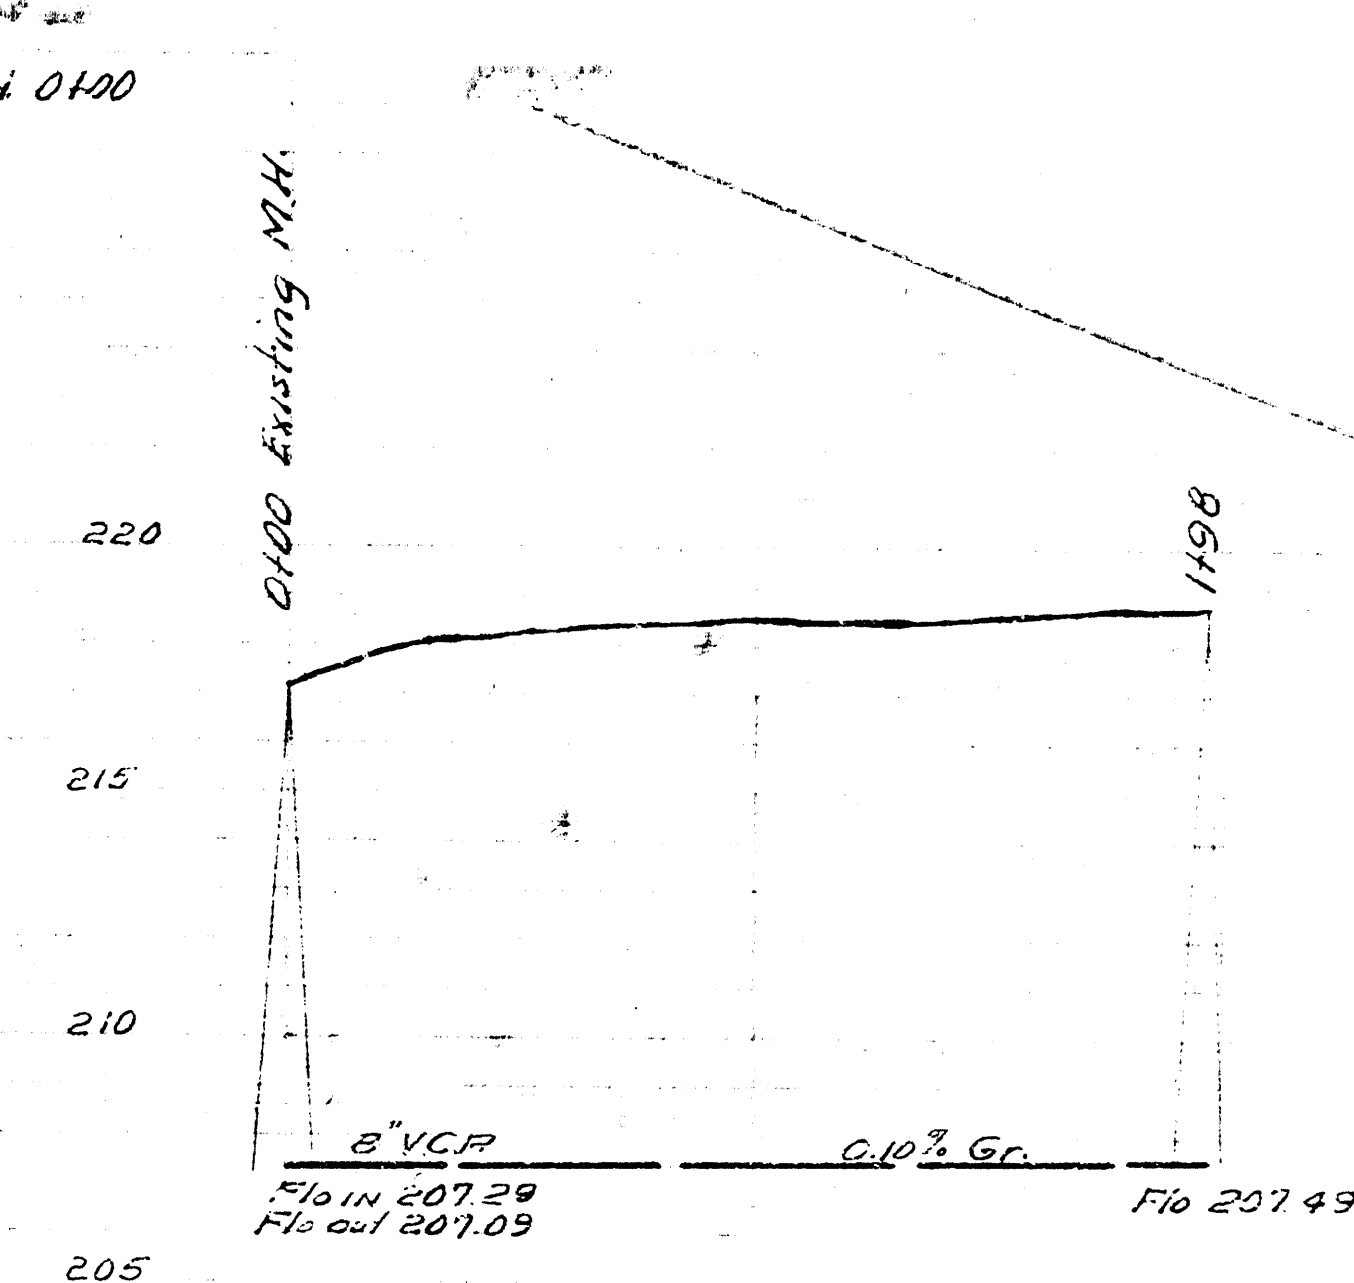
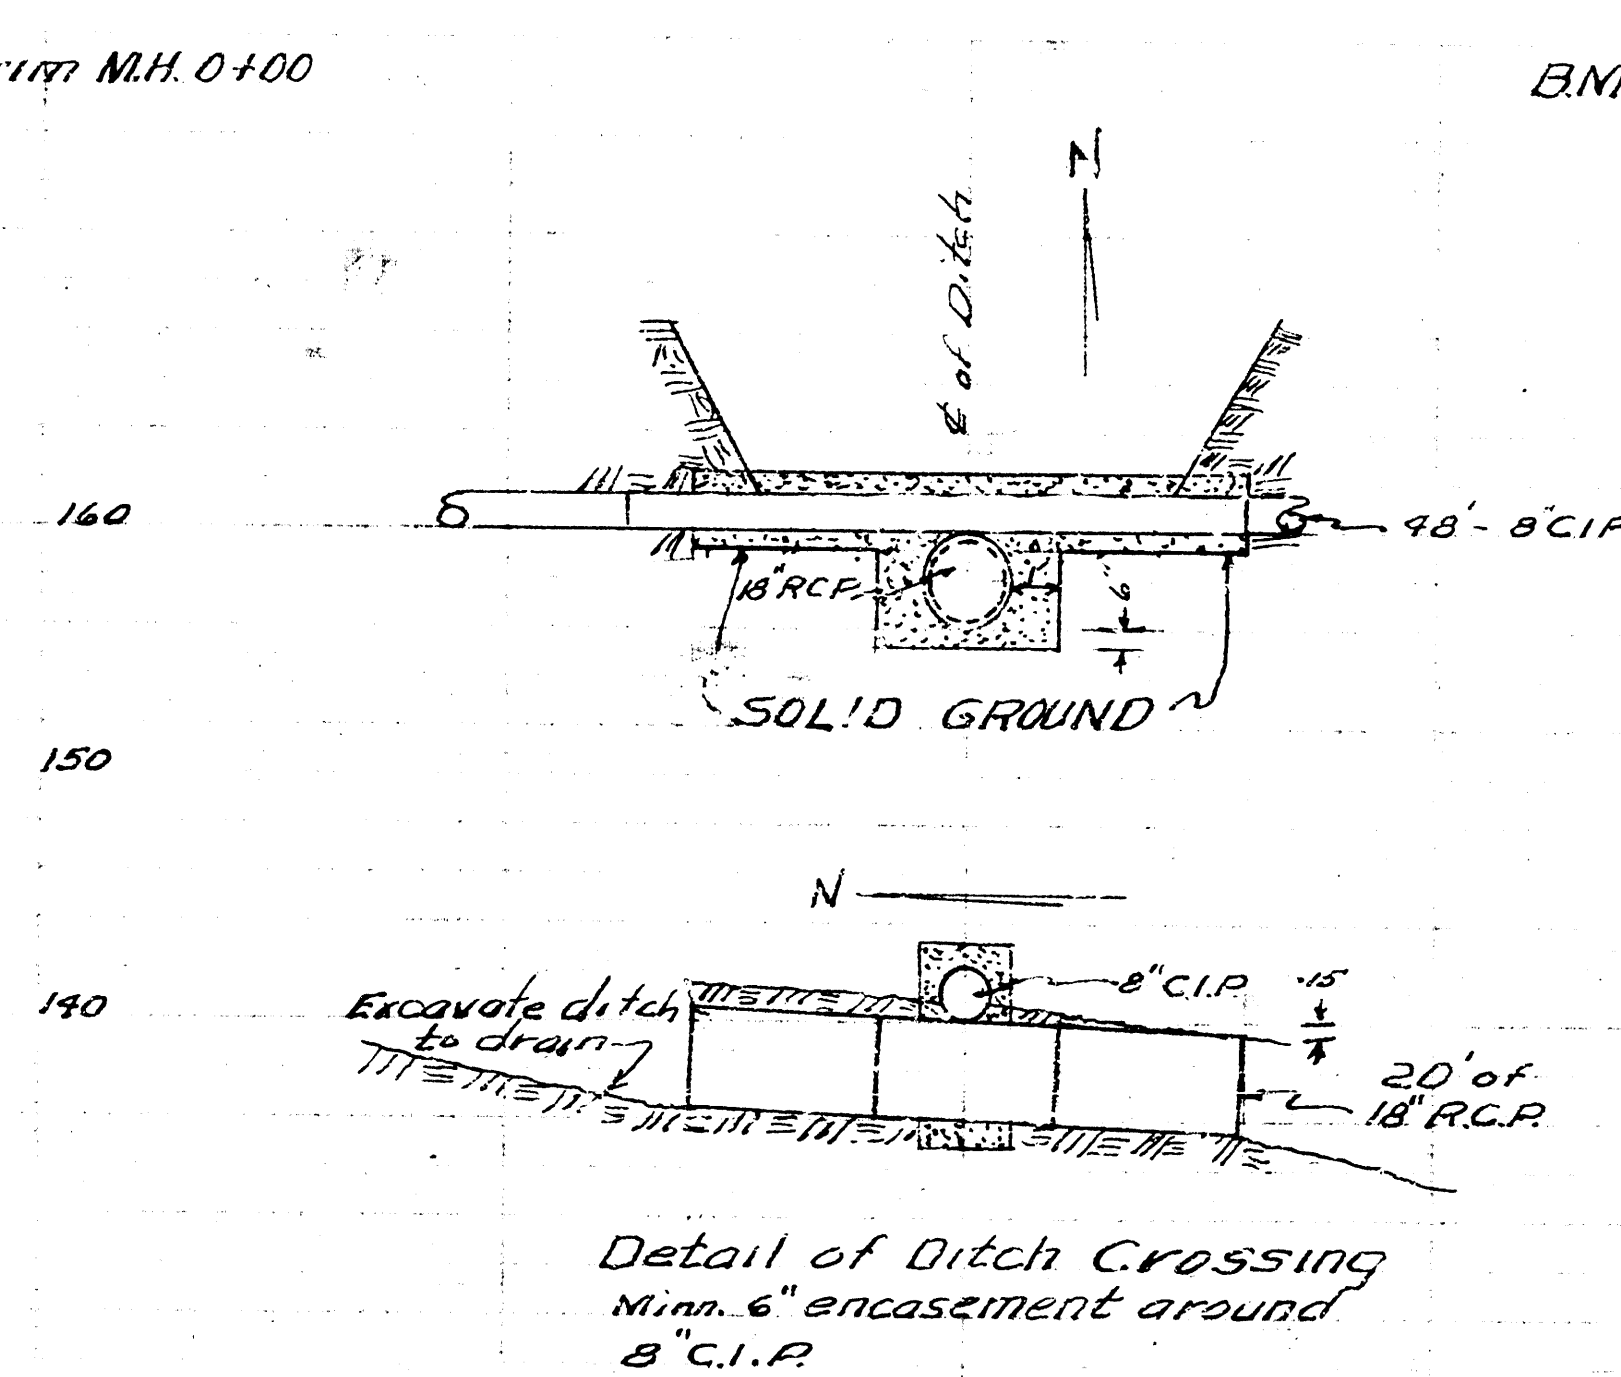
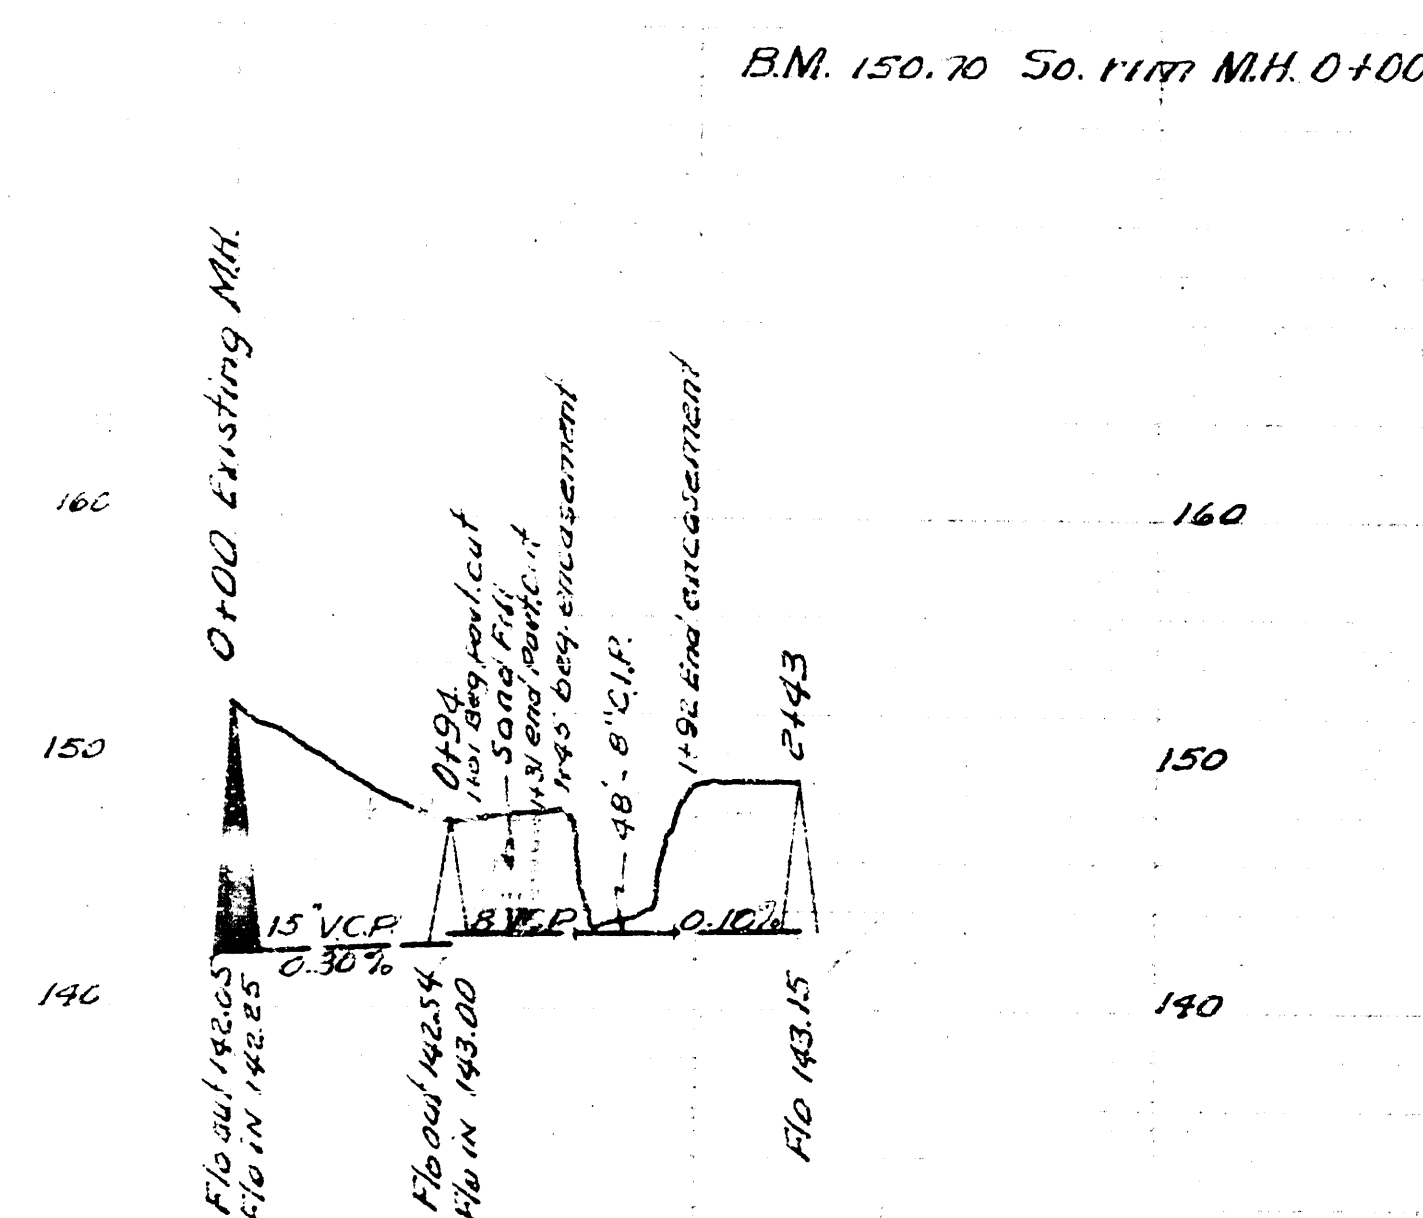
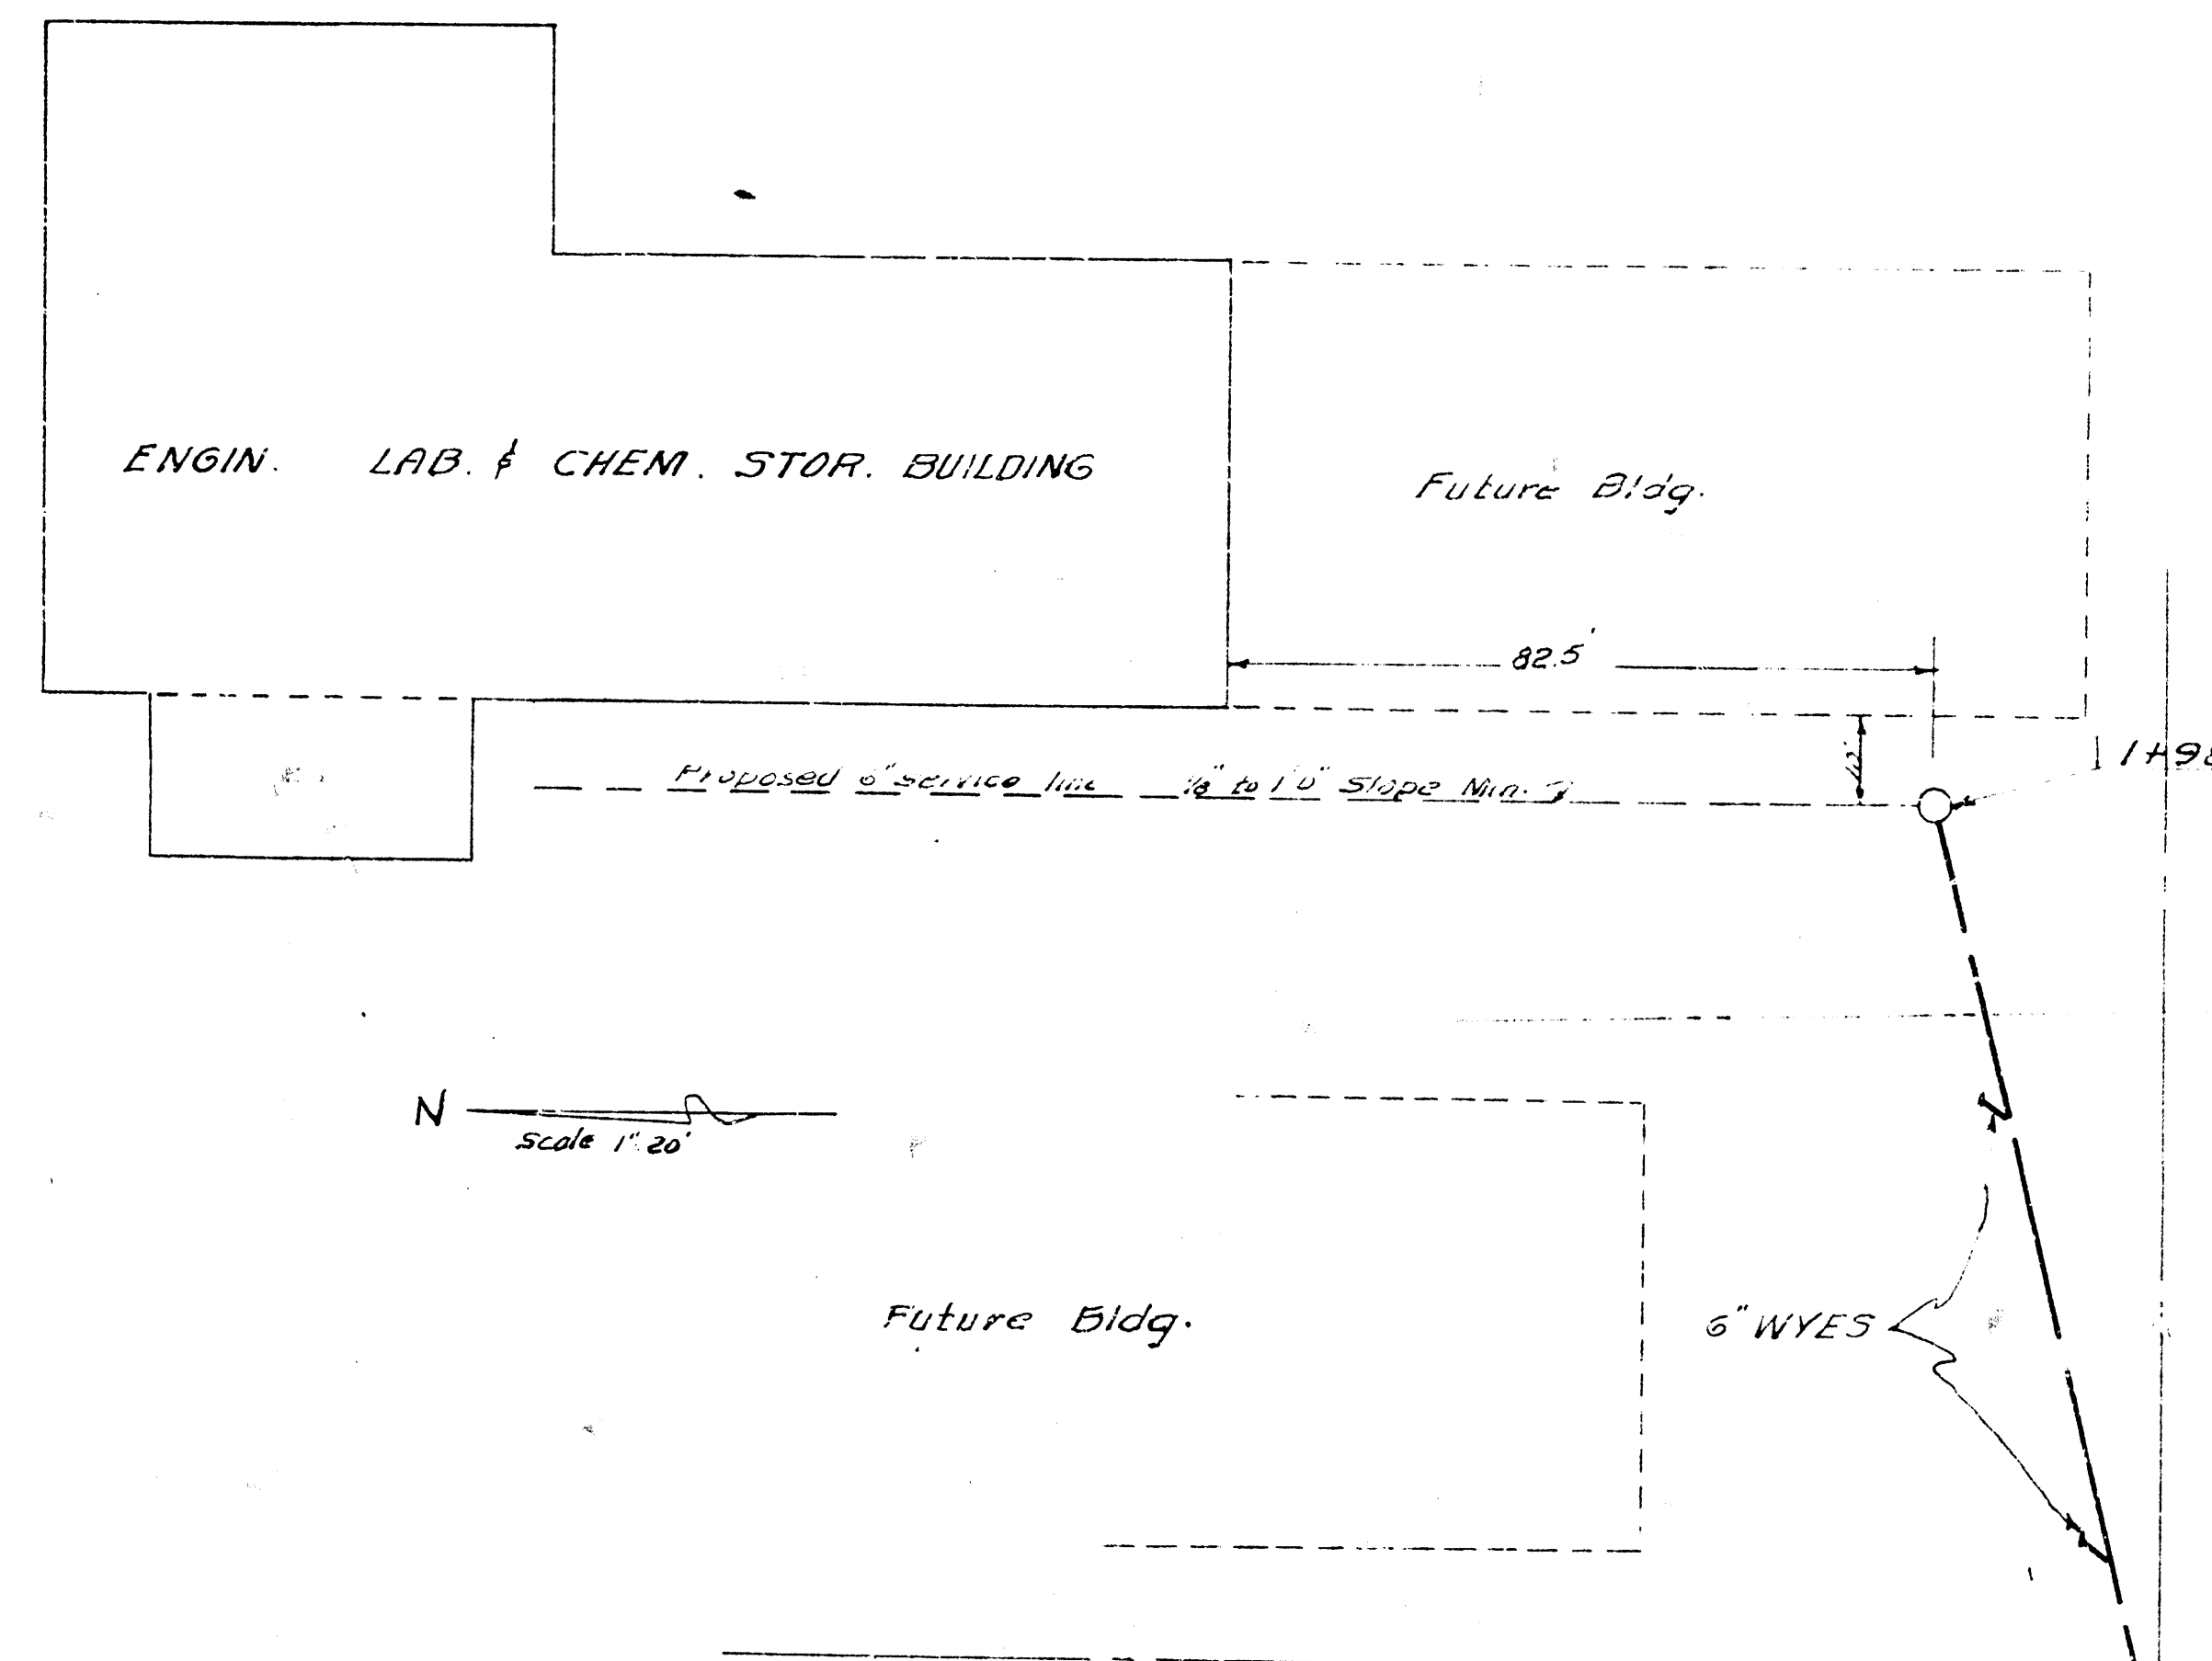
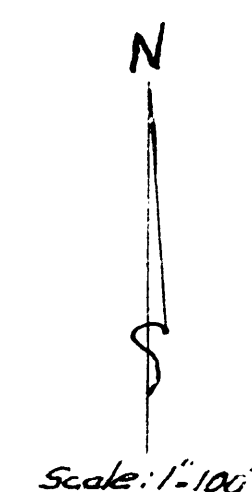


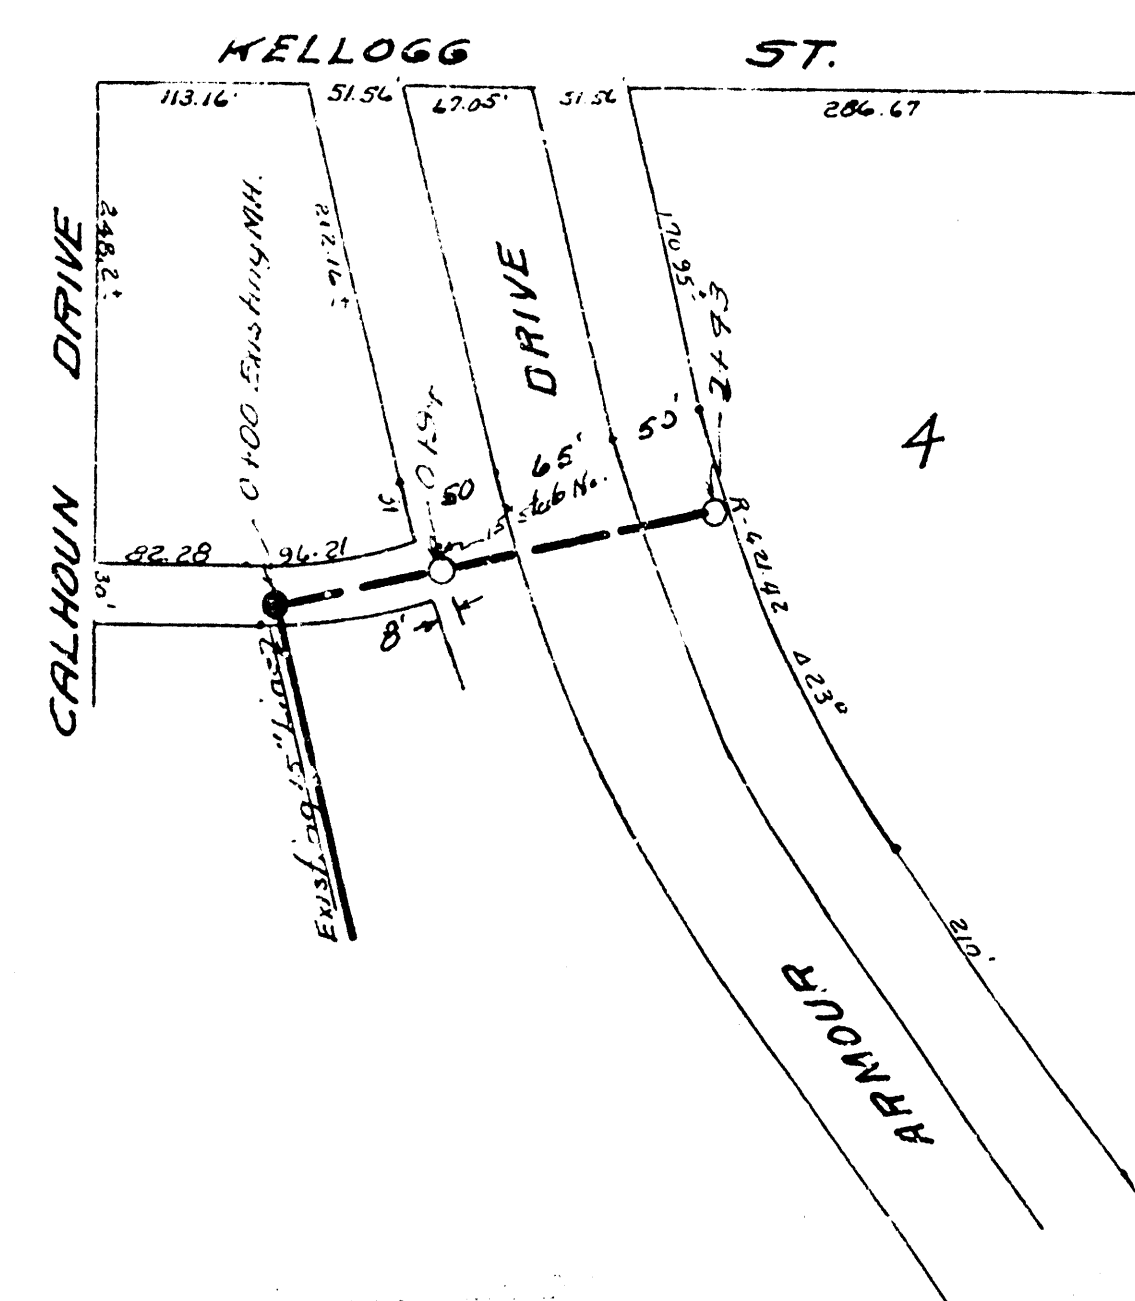

Note: Encasement shall rest on solid footing.

PRIVATE SEWER BLK-A
EASTRIDGE 8TH.
CITY OF WICHITA KANSAS
B.E. SMITH CITY ENGINEER.

PRIVATE SEWER
WICHITA UNIVERSITY
CITY OF WICHITA KANSAS
B.E. SMITH CITY ENGINEER