



Date 8-25-52
 Drawn by L. McCann
 Checked by M. G.


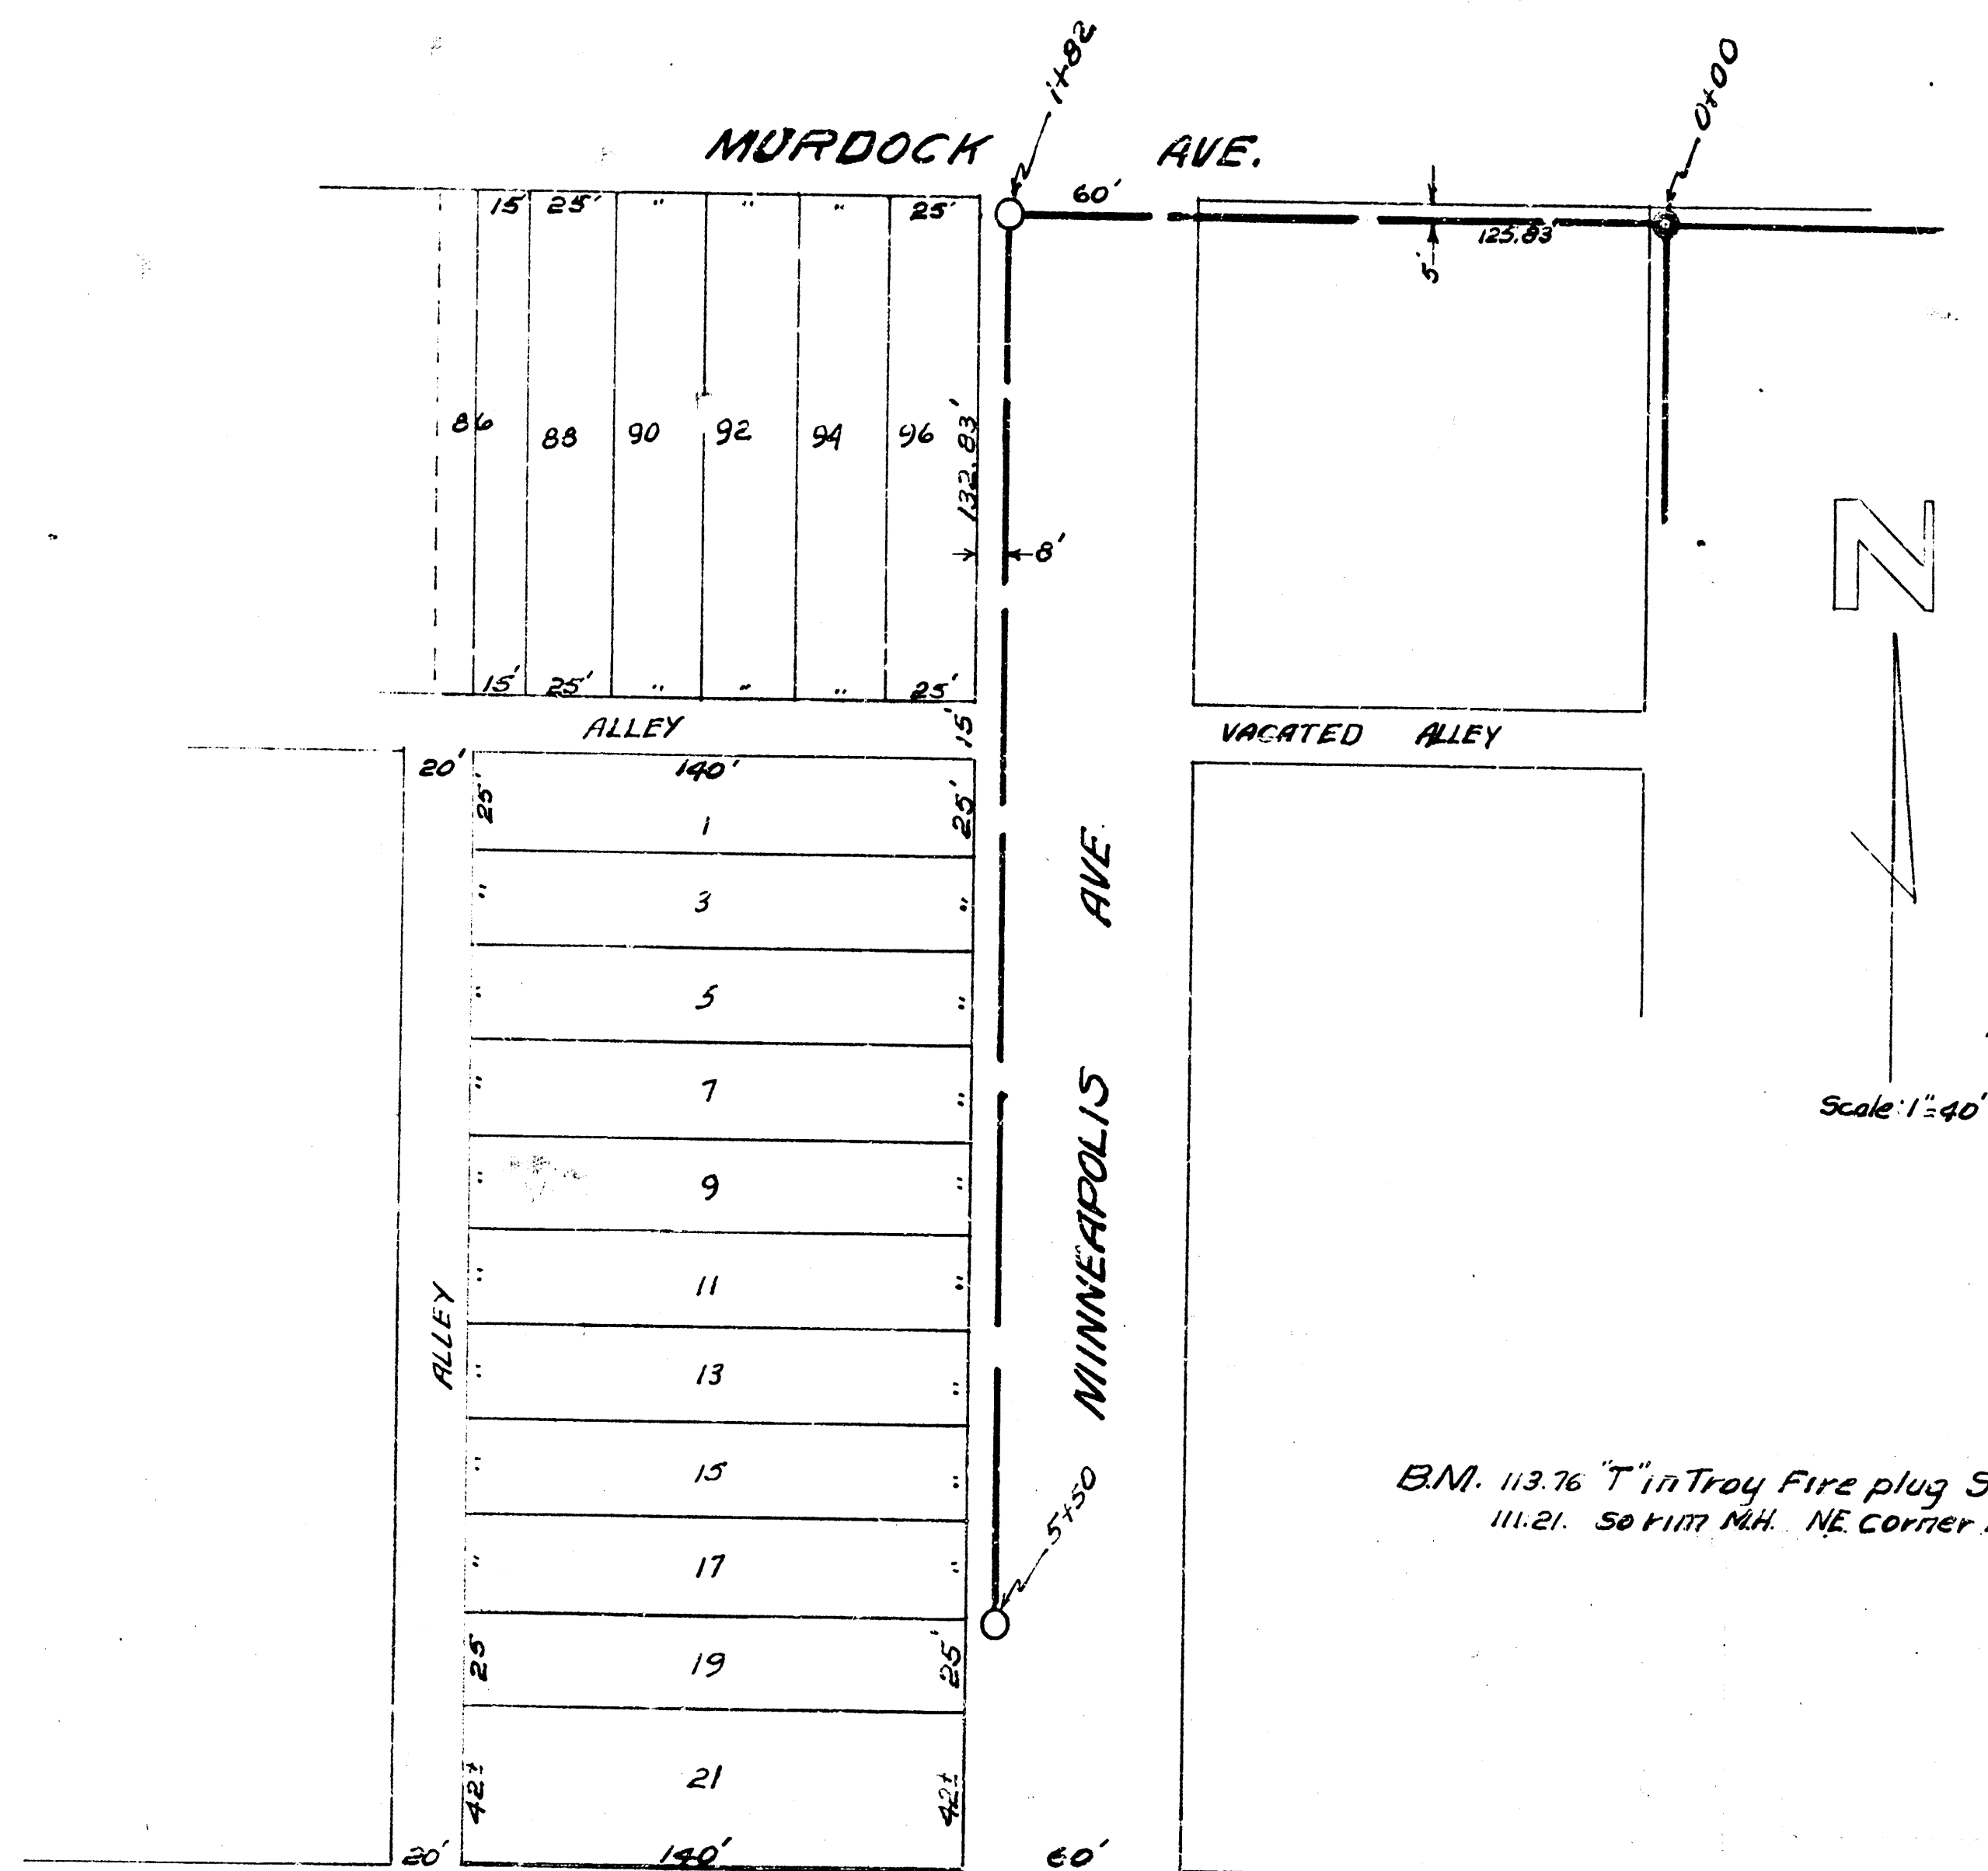


B.M. 113.76 T in Tray Fire plug SW corner Murdock & Pratt
 111.21 50' rim NH NE corner Murdock & Pratt

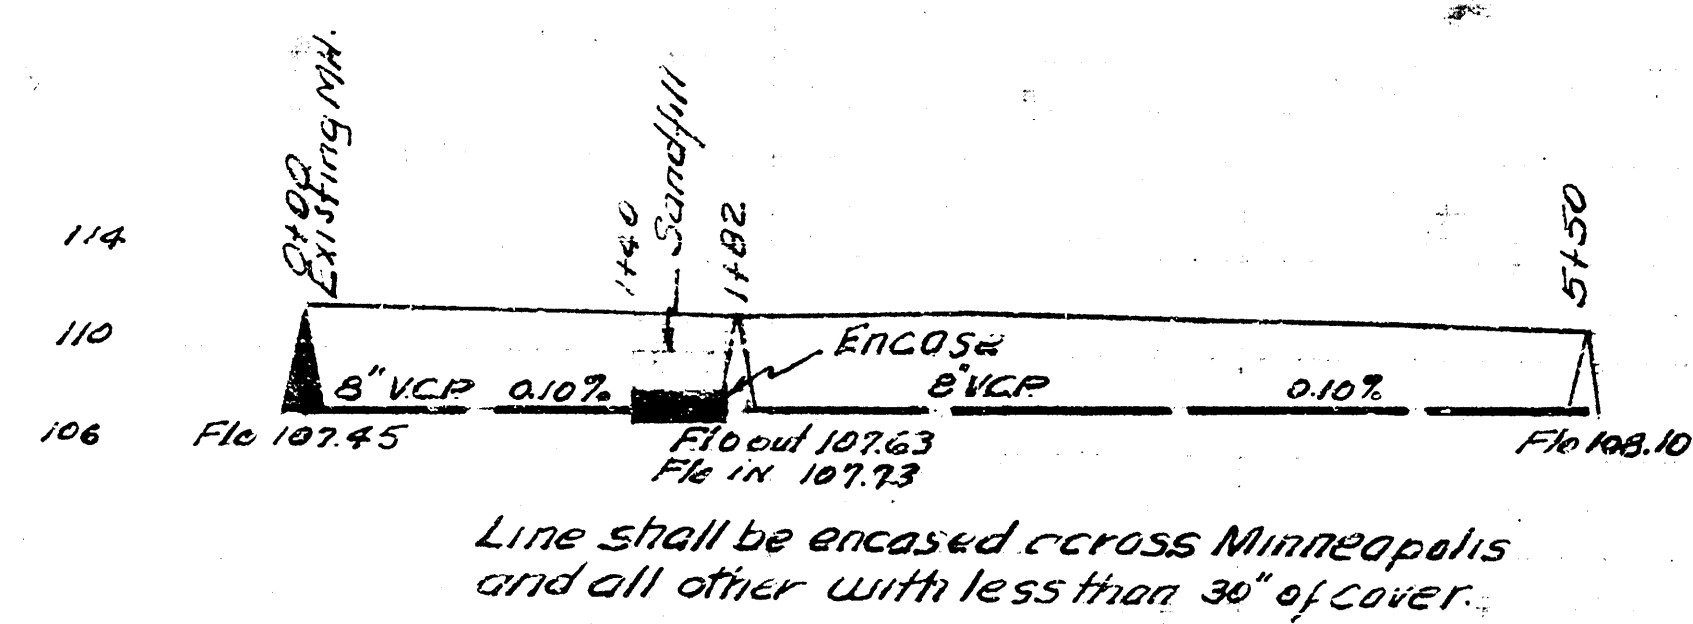

LAT. 3 SUBV. SS12
 GARDNER MINNEAPOLIS STREET SEWER
 CITY OF WICHITA KANSAS
 LK WHITE CITY ENGINEER
 PRIVATE

Date 11-30-52
 Drawn by M. G.
 Checked by L. McCann

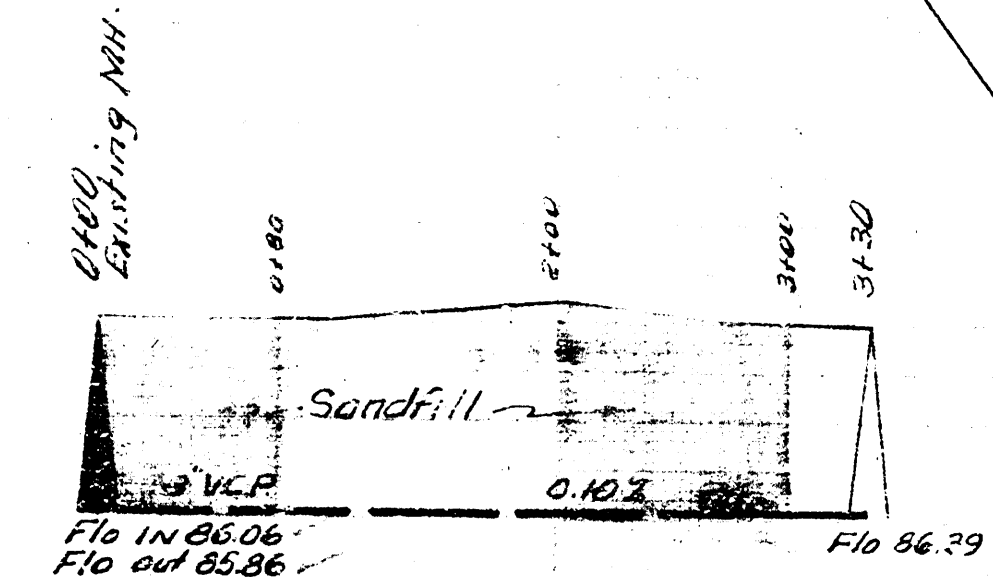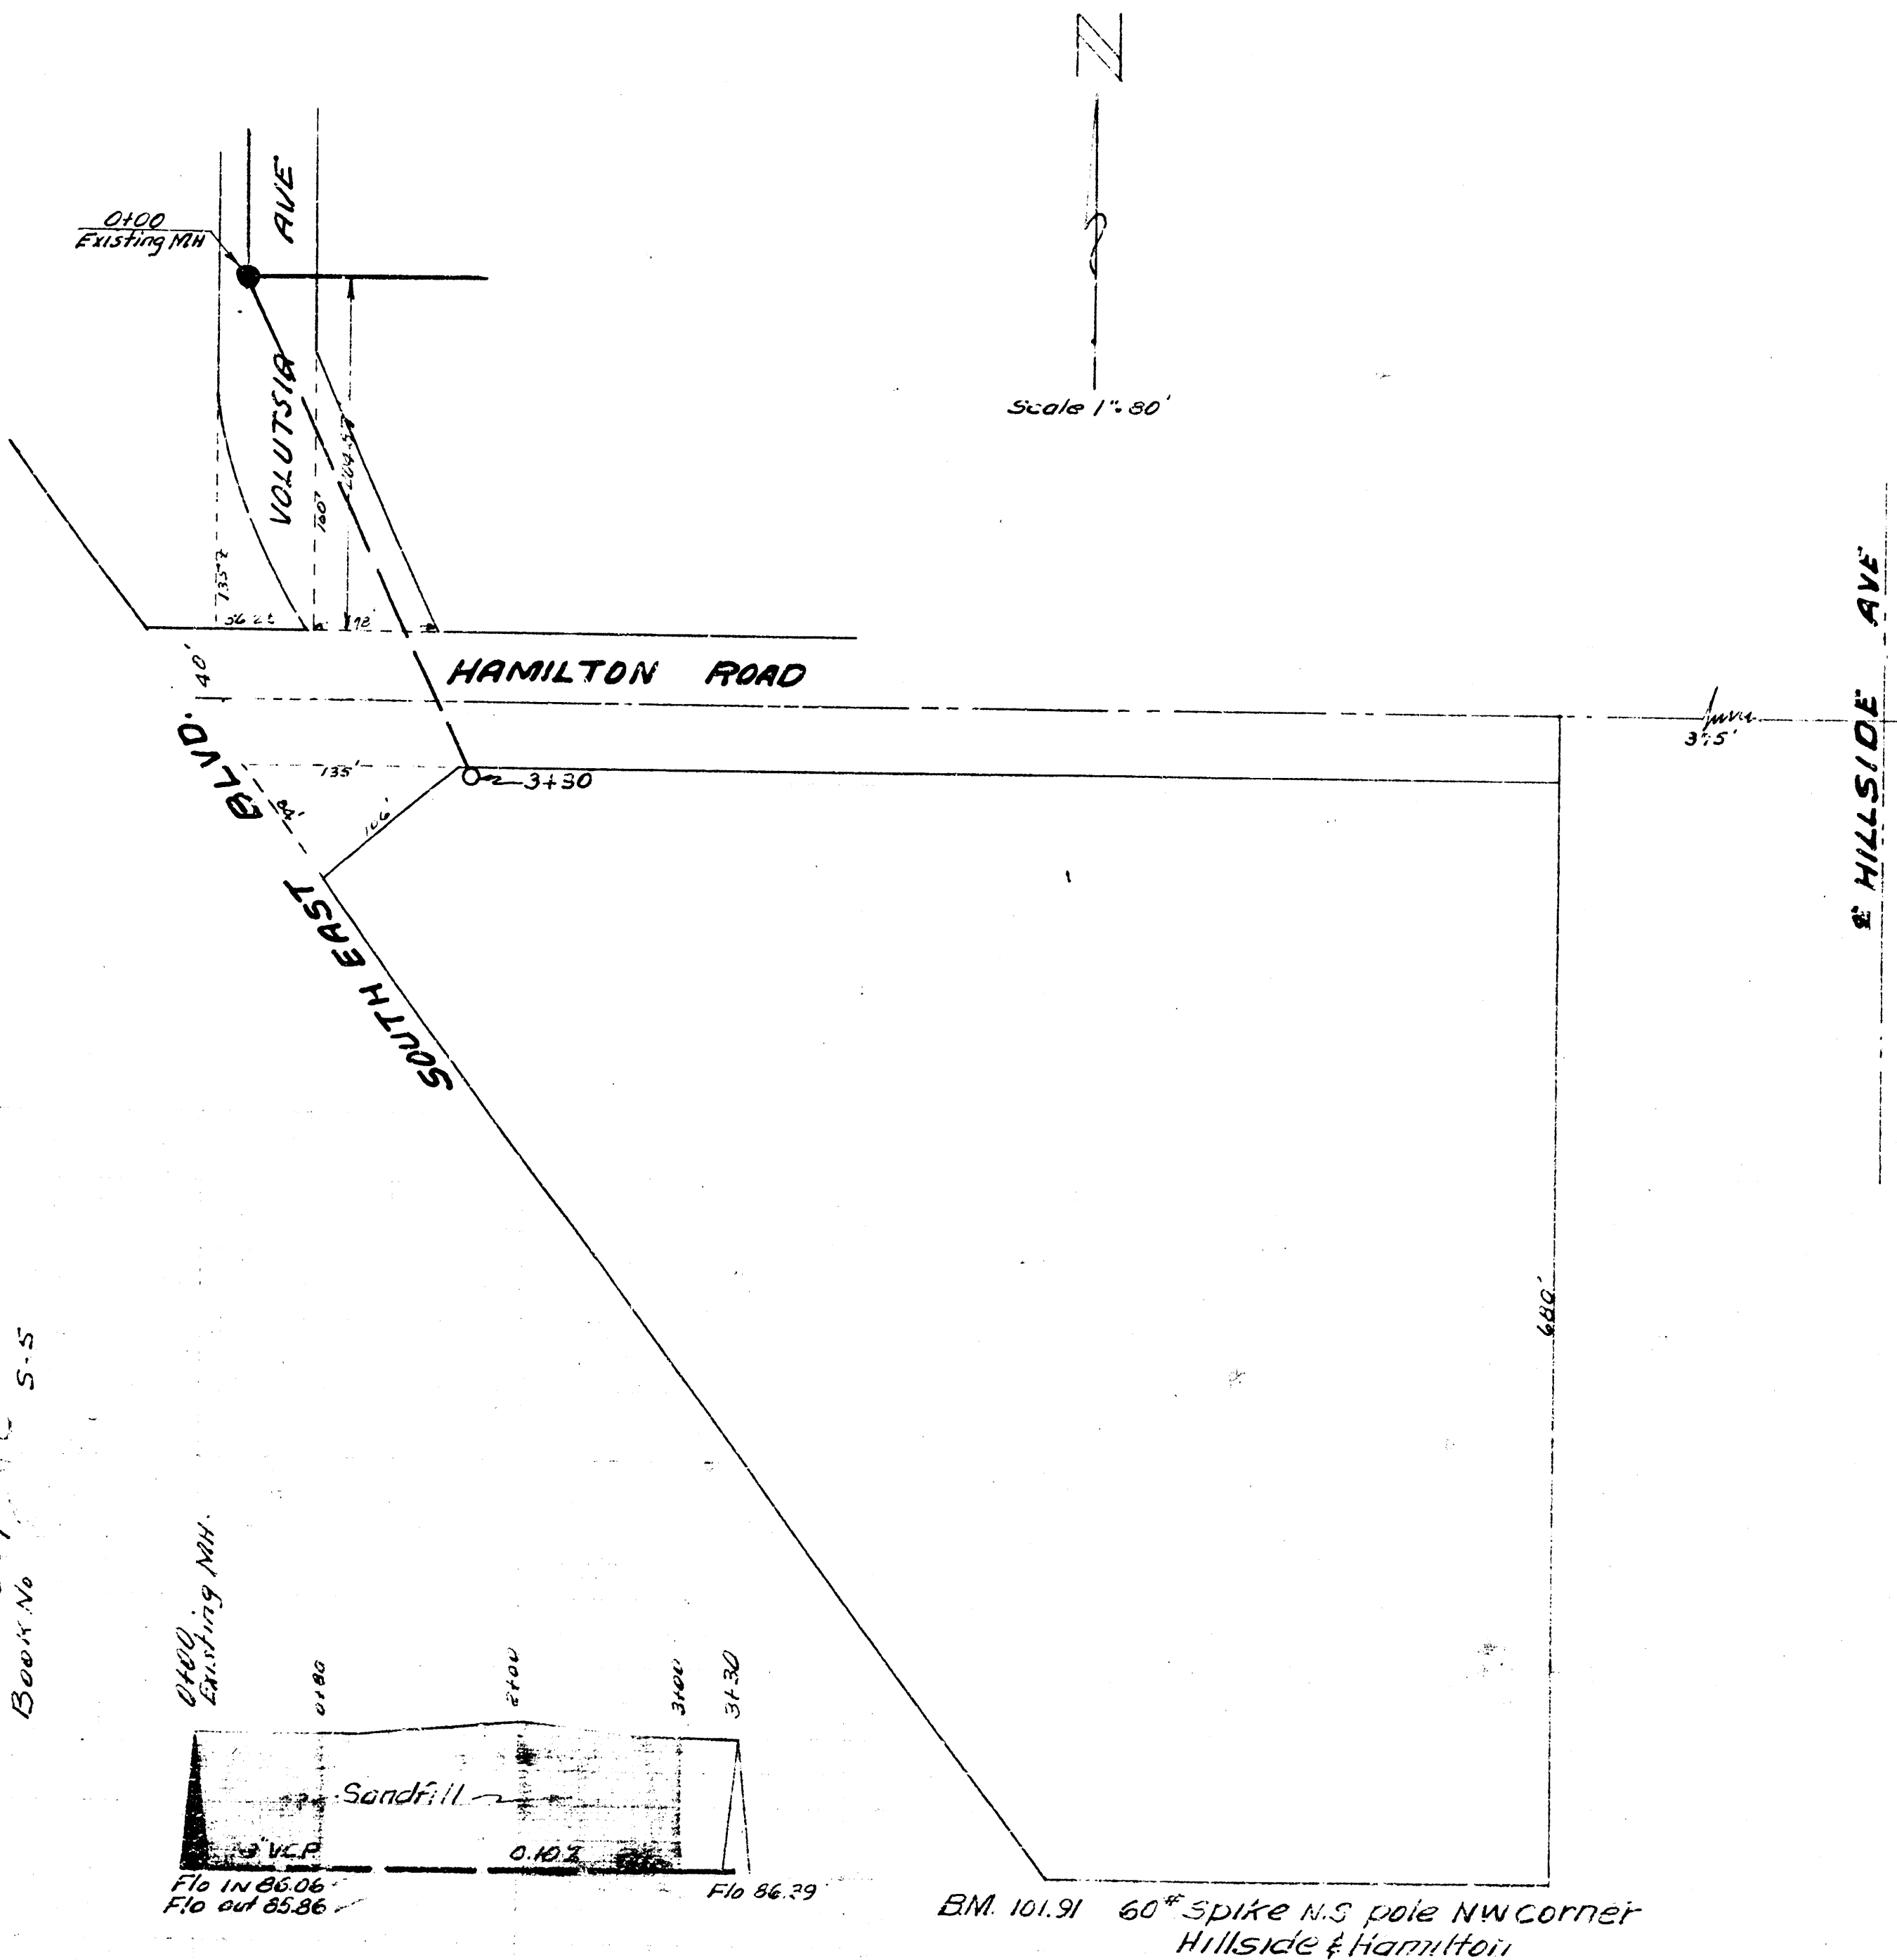

LAT. 2 SS12
 CITY OF WICHITA KANSAS
 LK WHITE CITY ENGINEER
 Proj No. C-22-10

