


NOTE TO CONTRACTOR
This project will be constructed under the supervision of the CITY ENGINEER and conforming to the SPECIFICATIONS of the CITY OF WICHITA. The CONTRACTOR will reimburse the City of Wichita for all cost of Engineering, Plans, and Inspection.

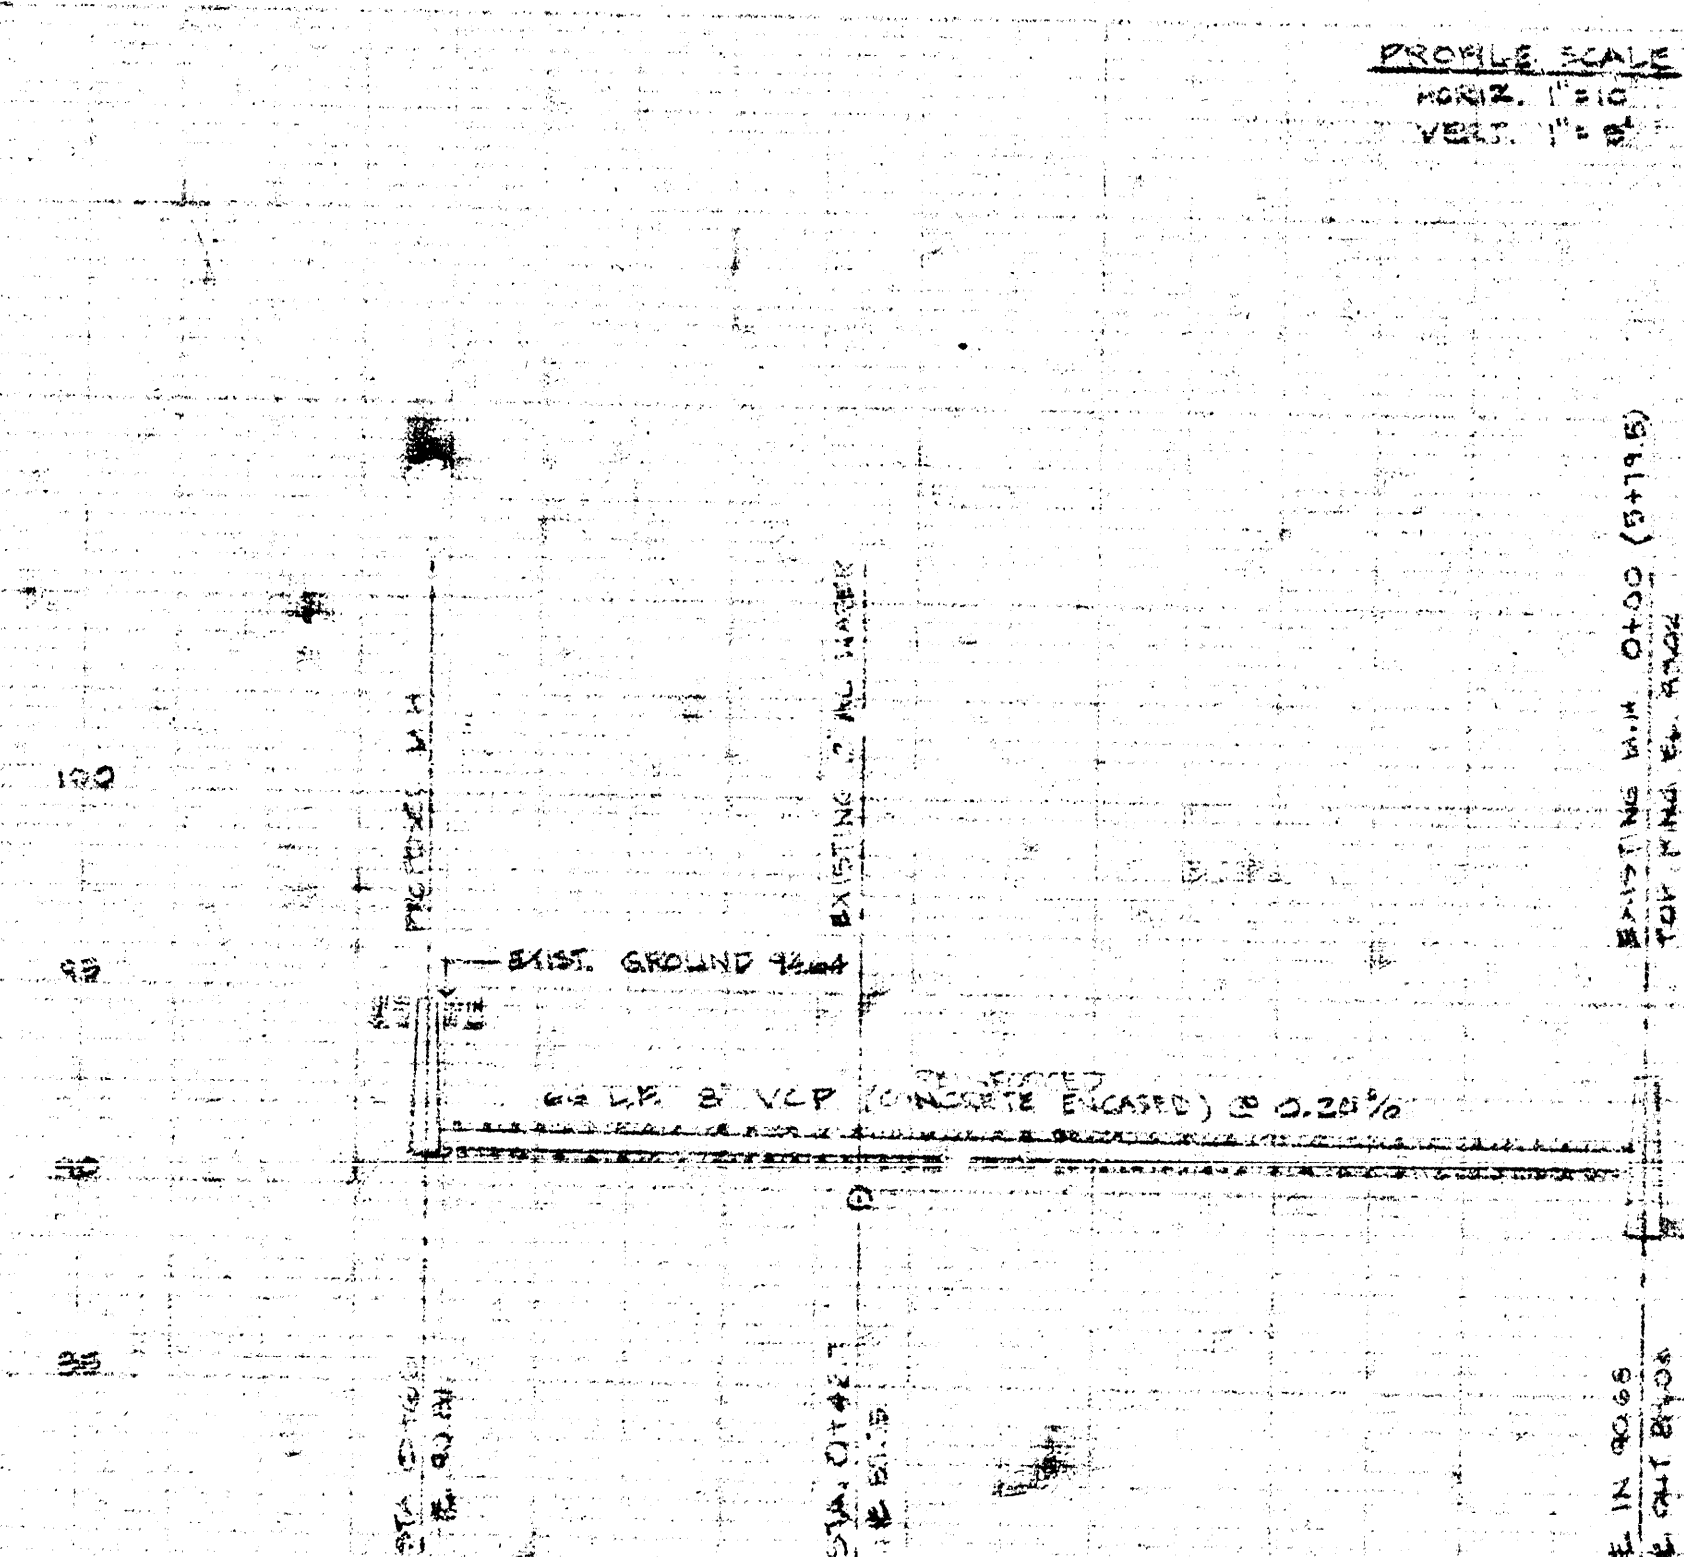

* WICHITA CITY BENCH MARK DEC.-43.07
43.9' S. 42.2336 E. & 43.9' E. & HYDRAULIC
ITEM 9903 - 16 PENNEY NAIL & SIDE POWER POLE
105' N. SPL. DENVER & 237' E. HURZ. WEST IT.

APPROVED AS NOTED
By CITY ENGINEER OF NIGHTA
Secretary *[Signature]* 9-3-3
Storm *[Signature]*
Director *[Signature]*

UTILITY CONTRACTORS

INDIAN SOUTHERN BAPTIST
CHURCH PERSONAGE
TO SANITARY SEWER PLAN
DATE: JULY 19, 1974 DRAWN BY: L.M.W.
REV: AUG 23, 1974

DAKIN 704056

1st 3 5 12