




LANDSCAPE PLAN  
1" = 20'

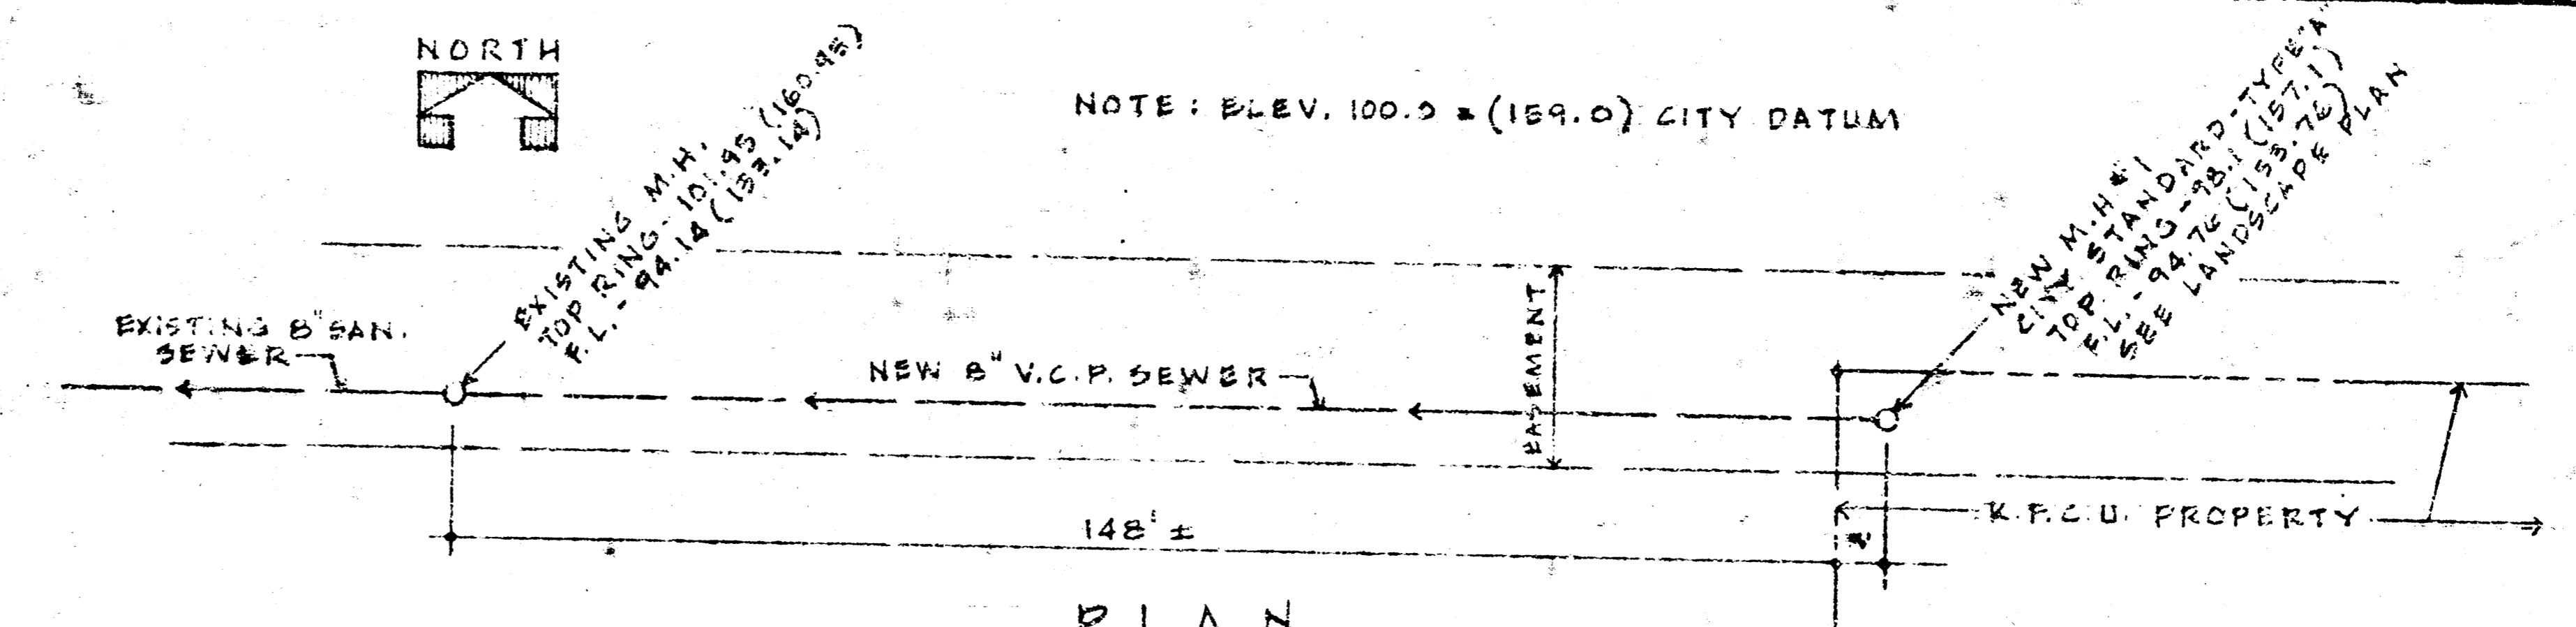


PLAN  
1" = 20'  
CITY SANITARY SEWER PROJECT DRAWING 707066

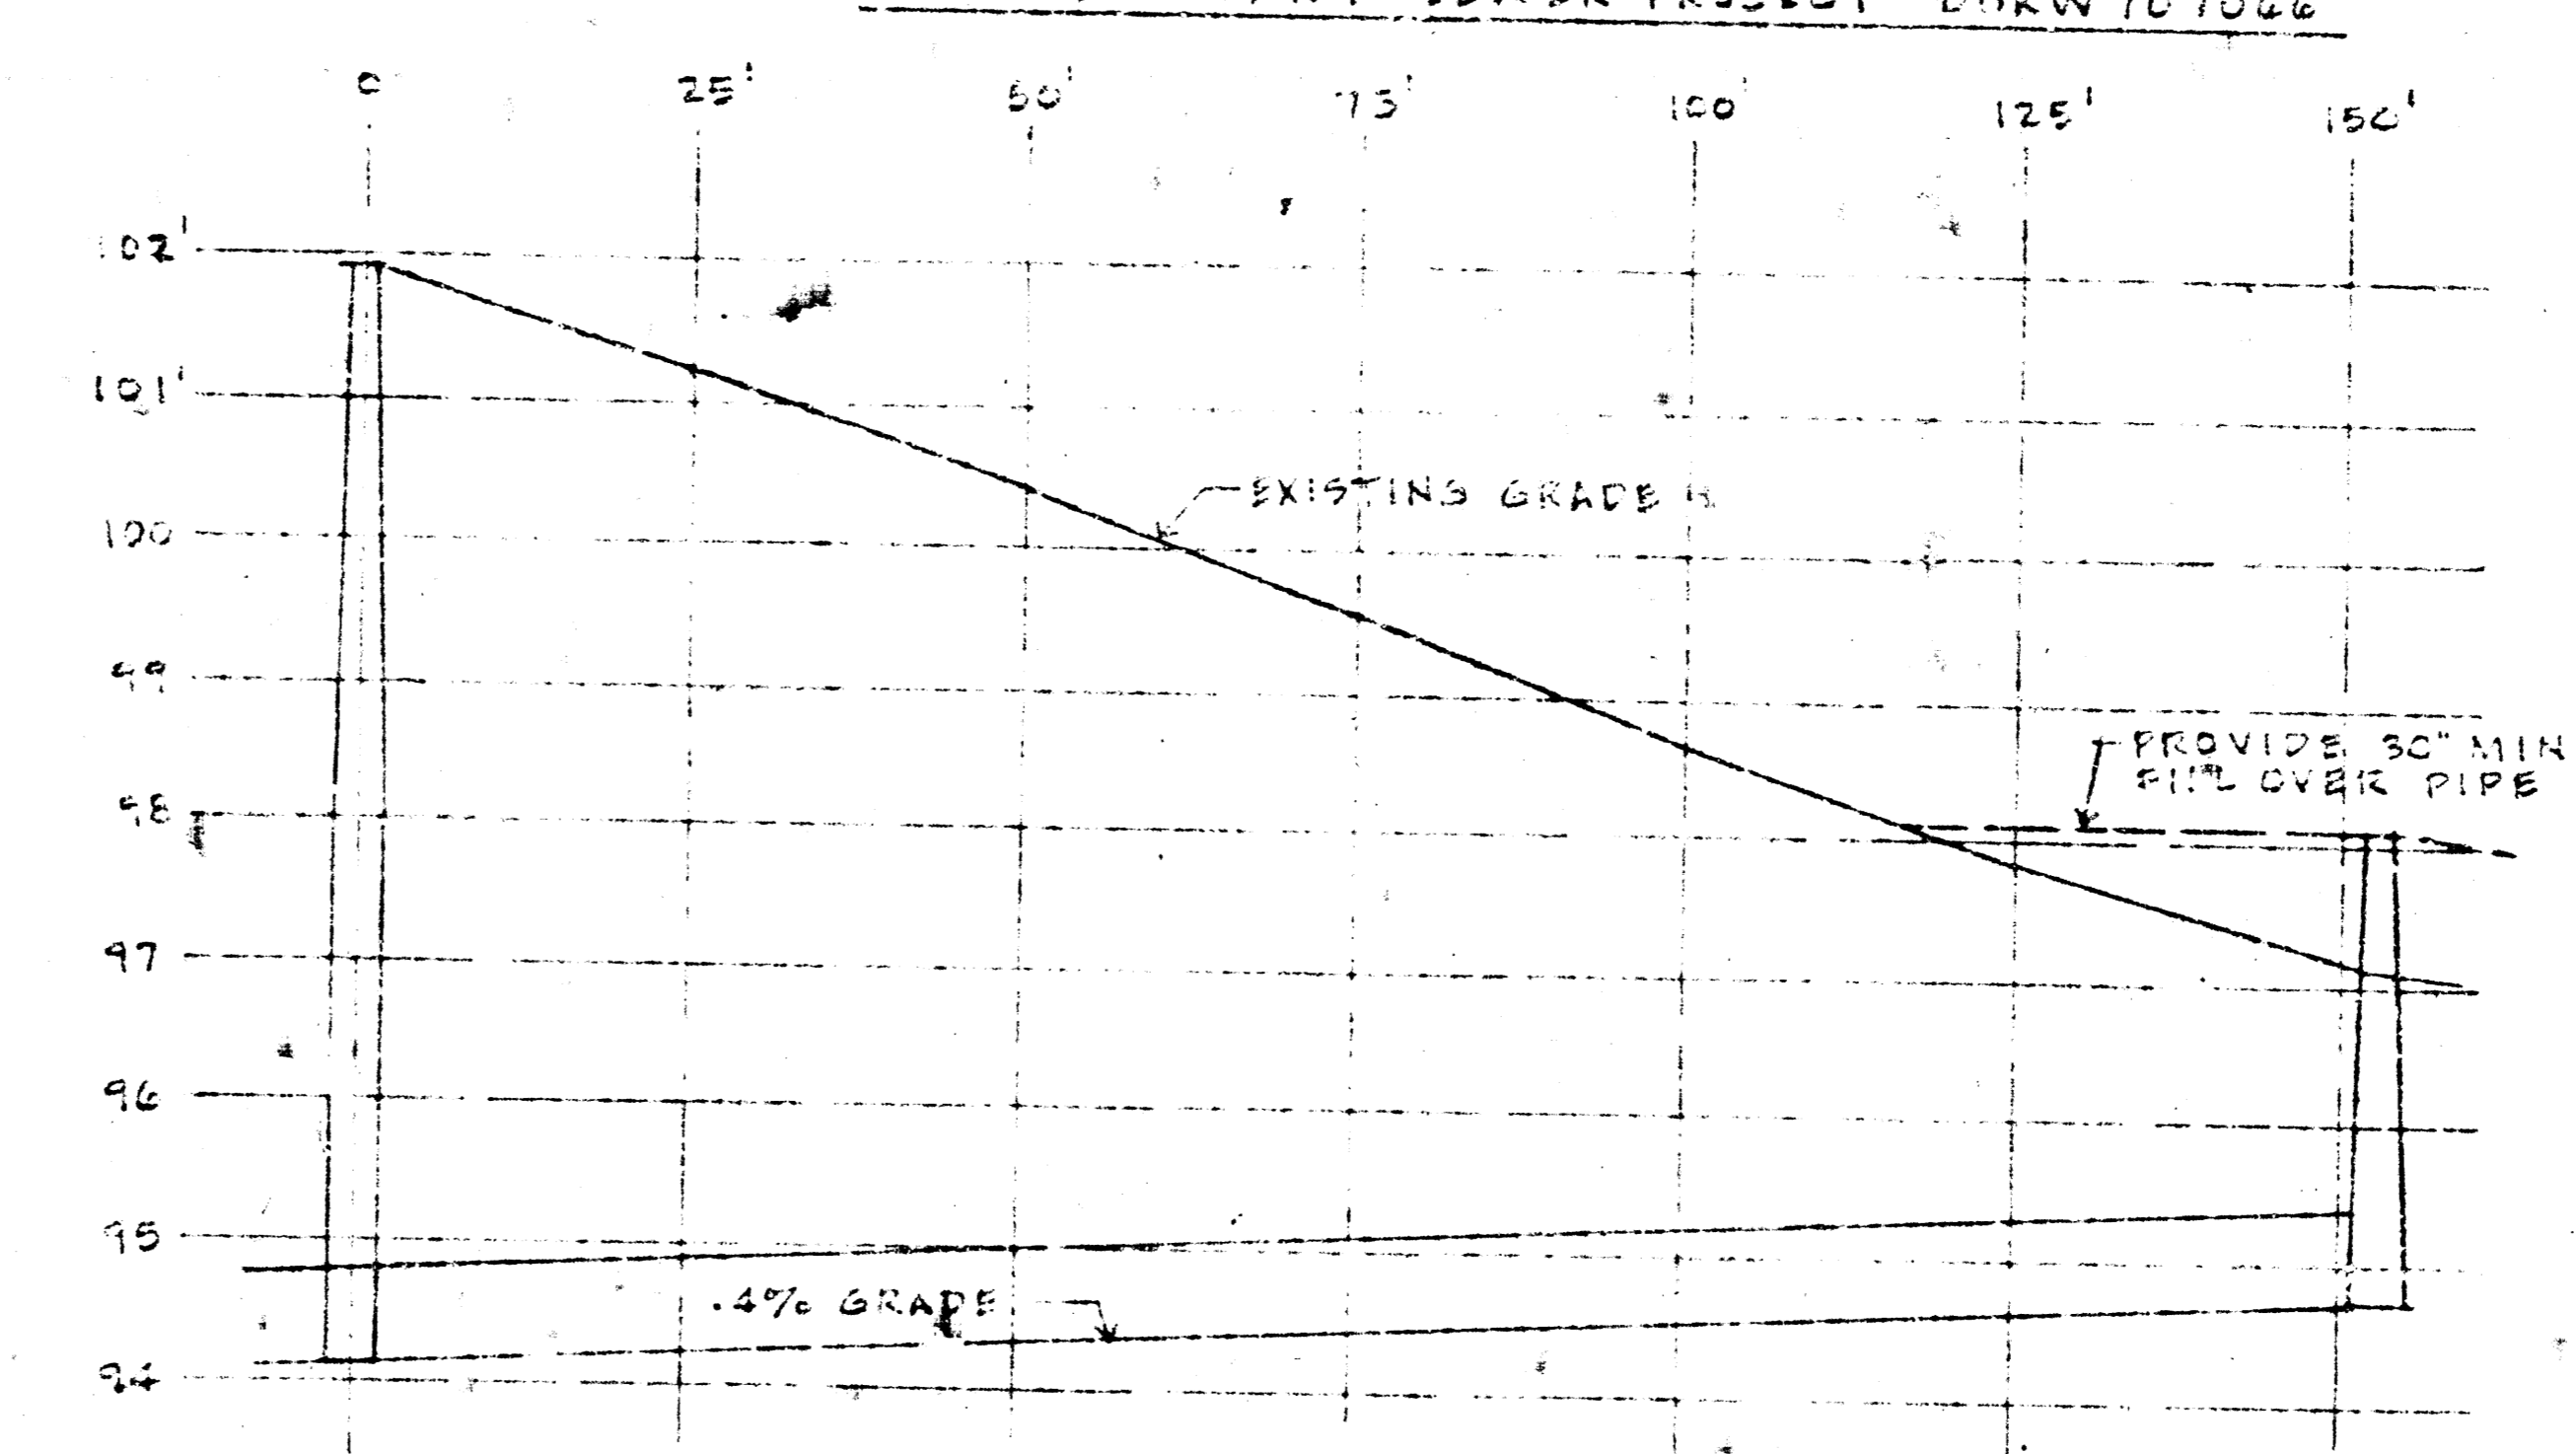


PROFILE  
NEW SANITARY SEWER

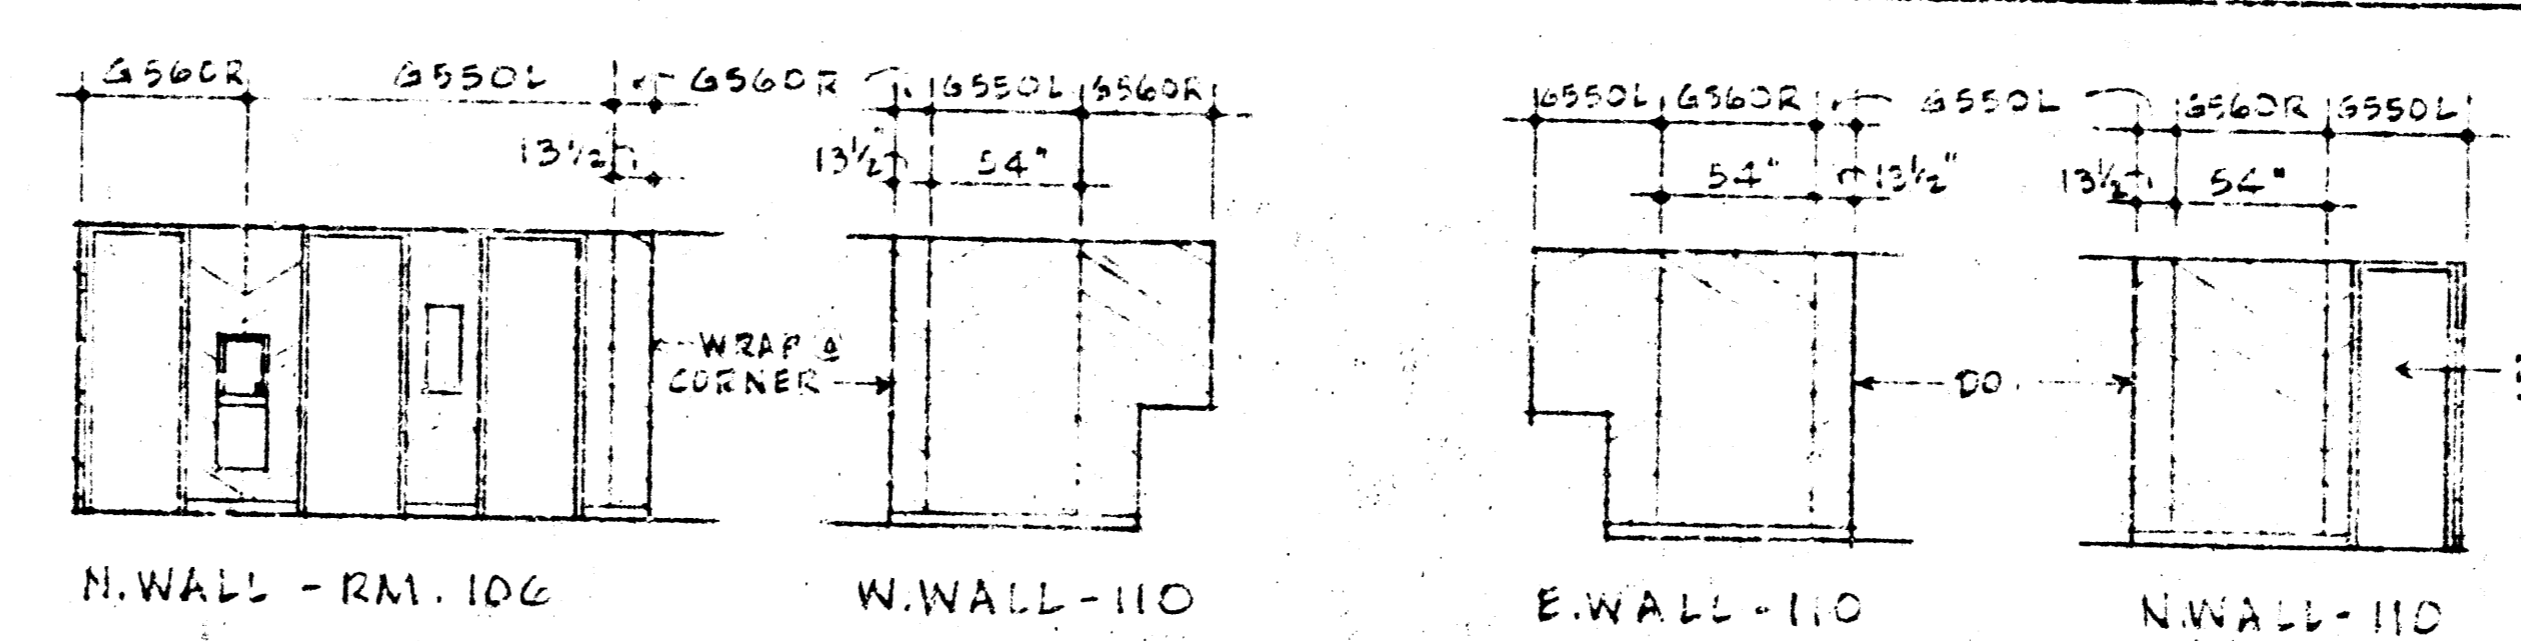


VINYL WALL COVERING DETAILS  
(SEE COLOR SCHEDULE FOR V.W.C. NUMBERS)  
1/8" = 1'-0"

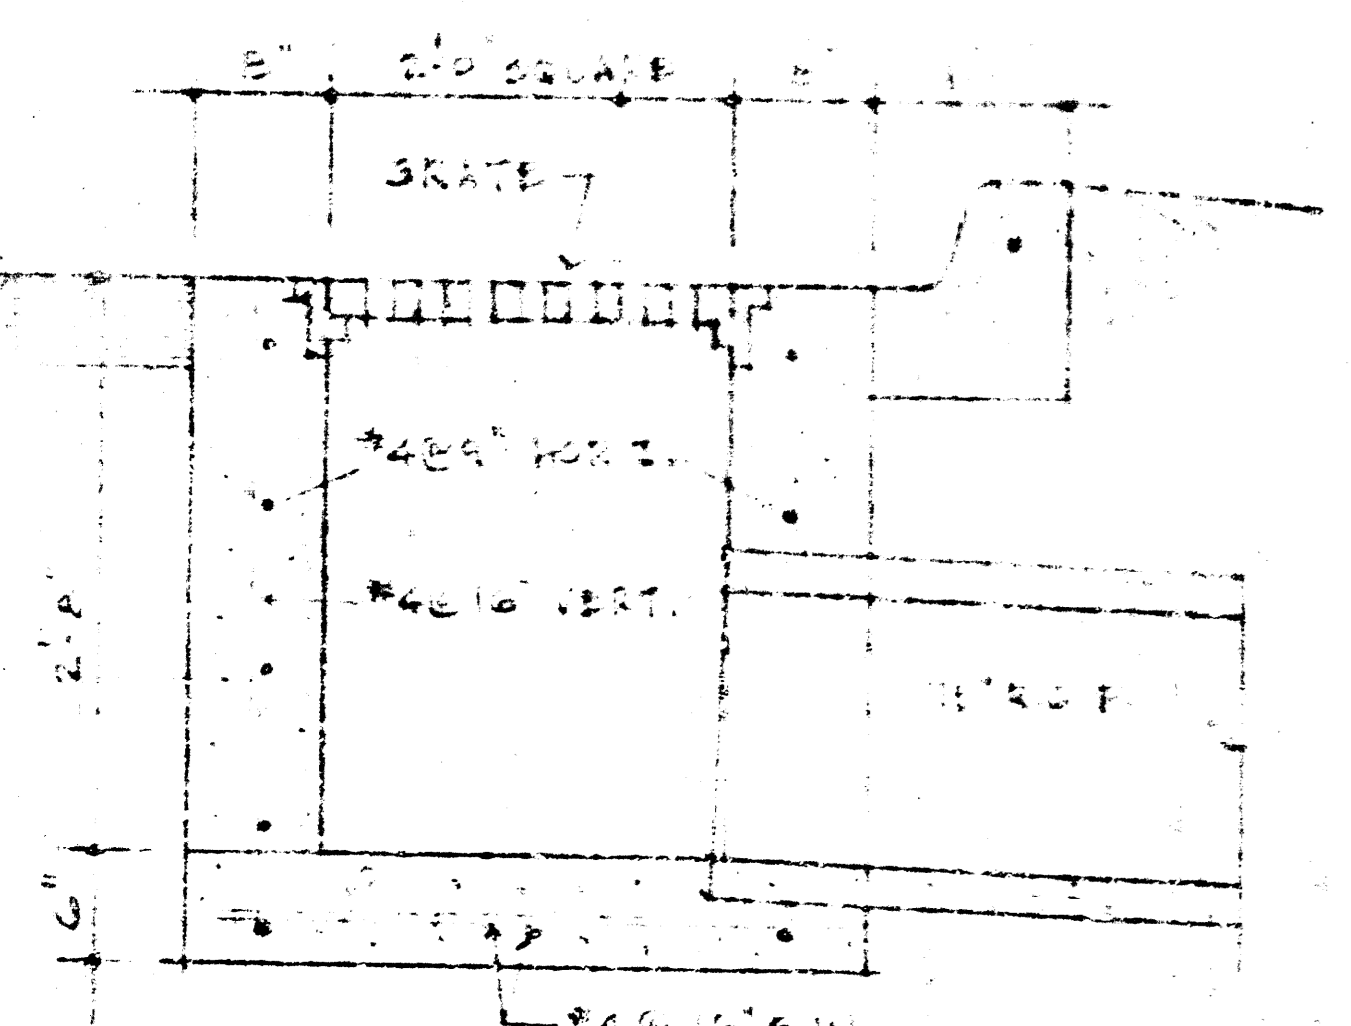


CATCH BASIN  
3/4" = 1'-0"

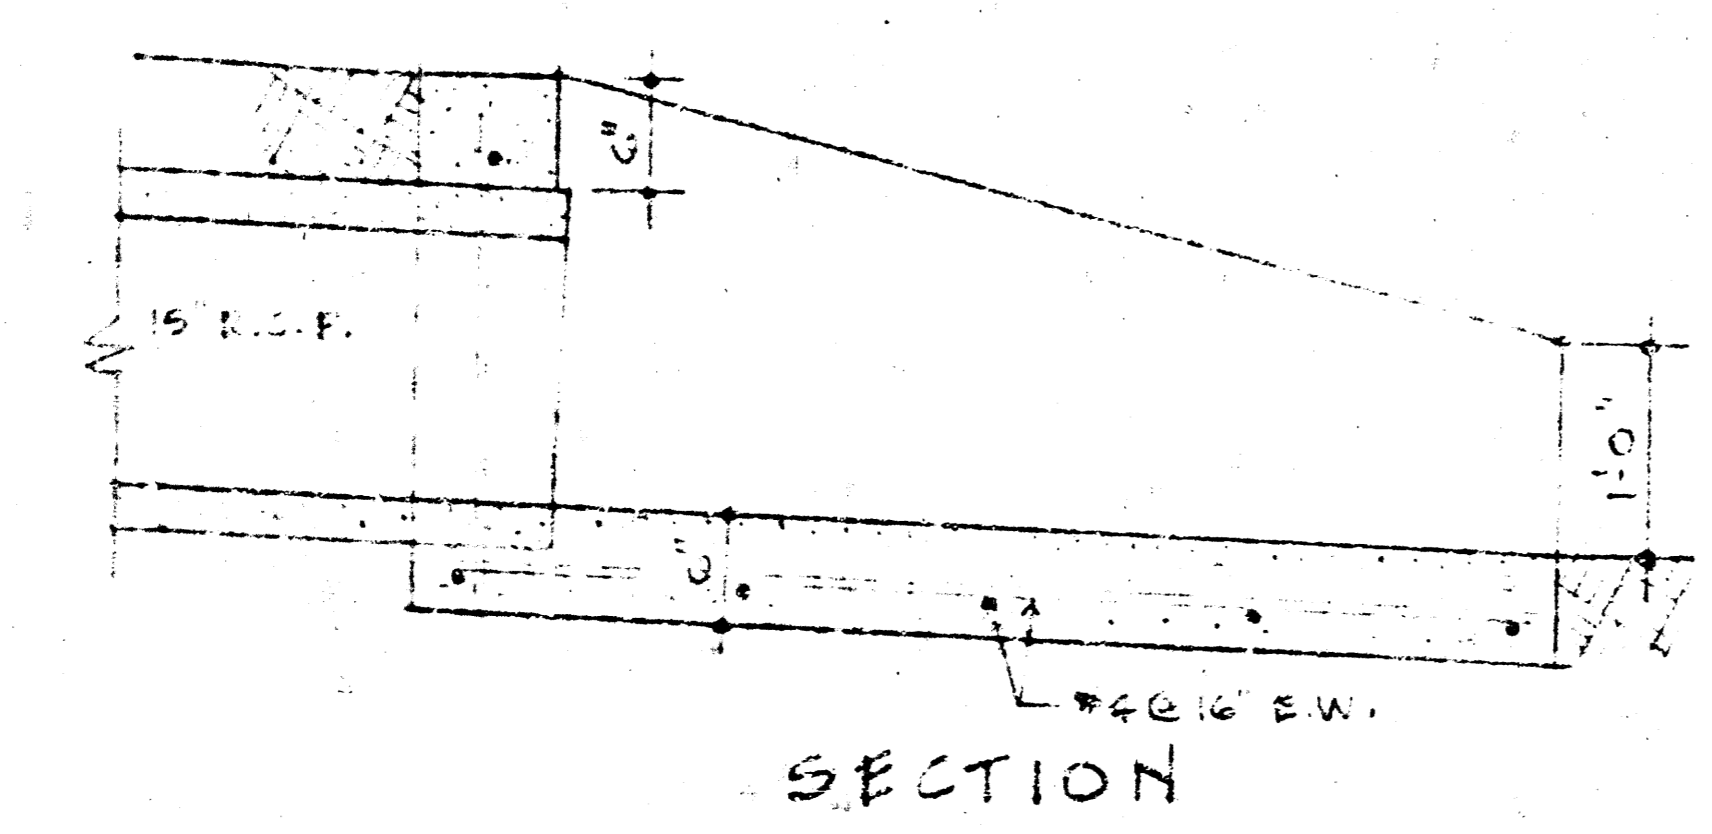

SECTION

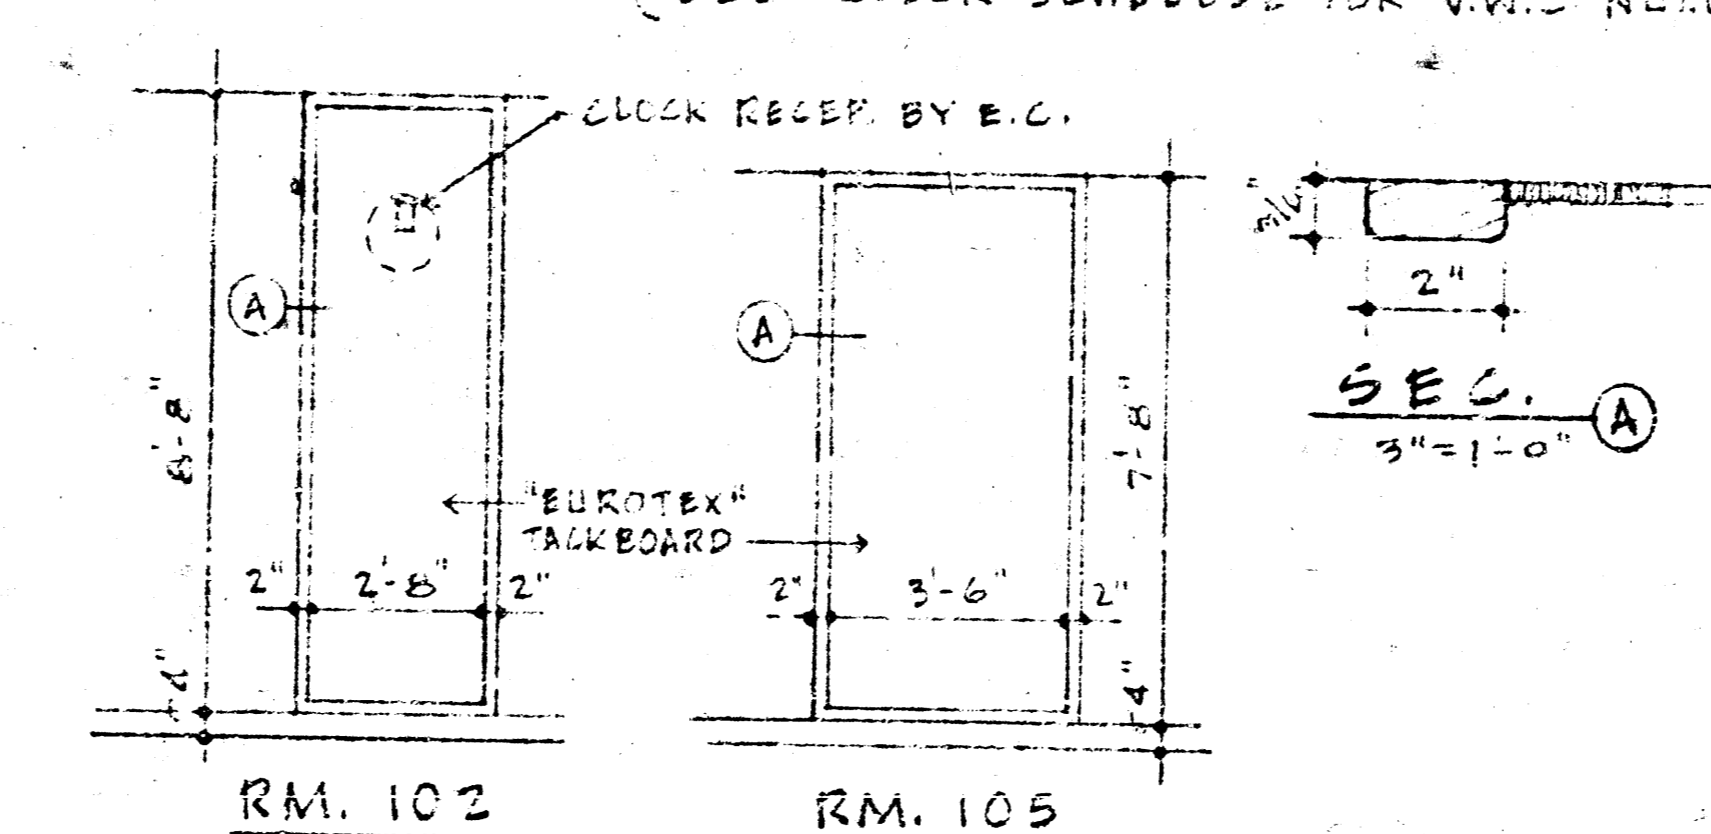


TACKBOARDS  
1/4" = 1'-0"

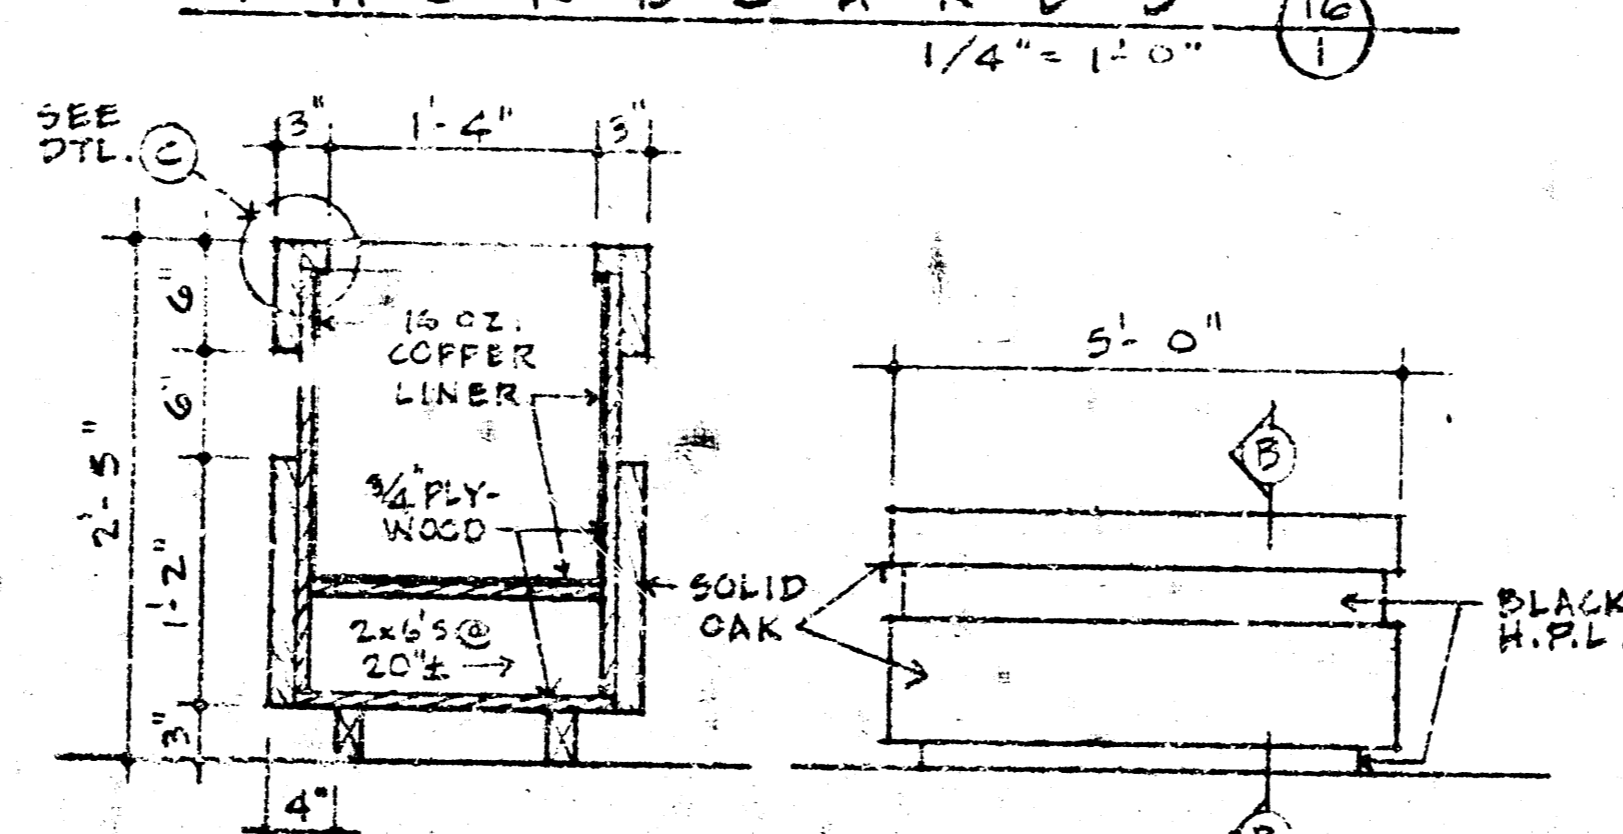

SECTION  
3/4" = 1'-0"

PLANTER

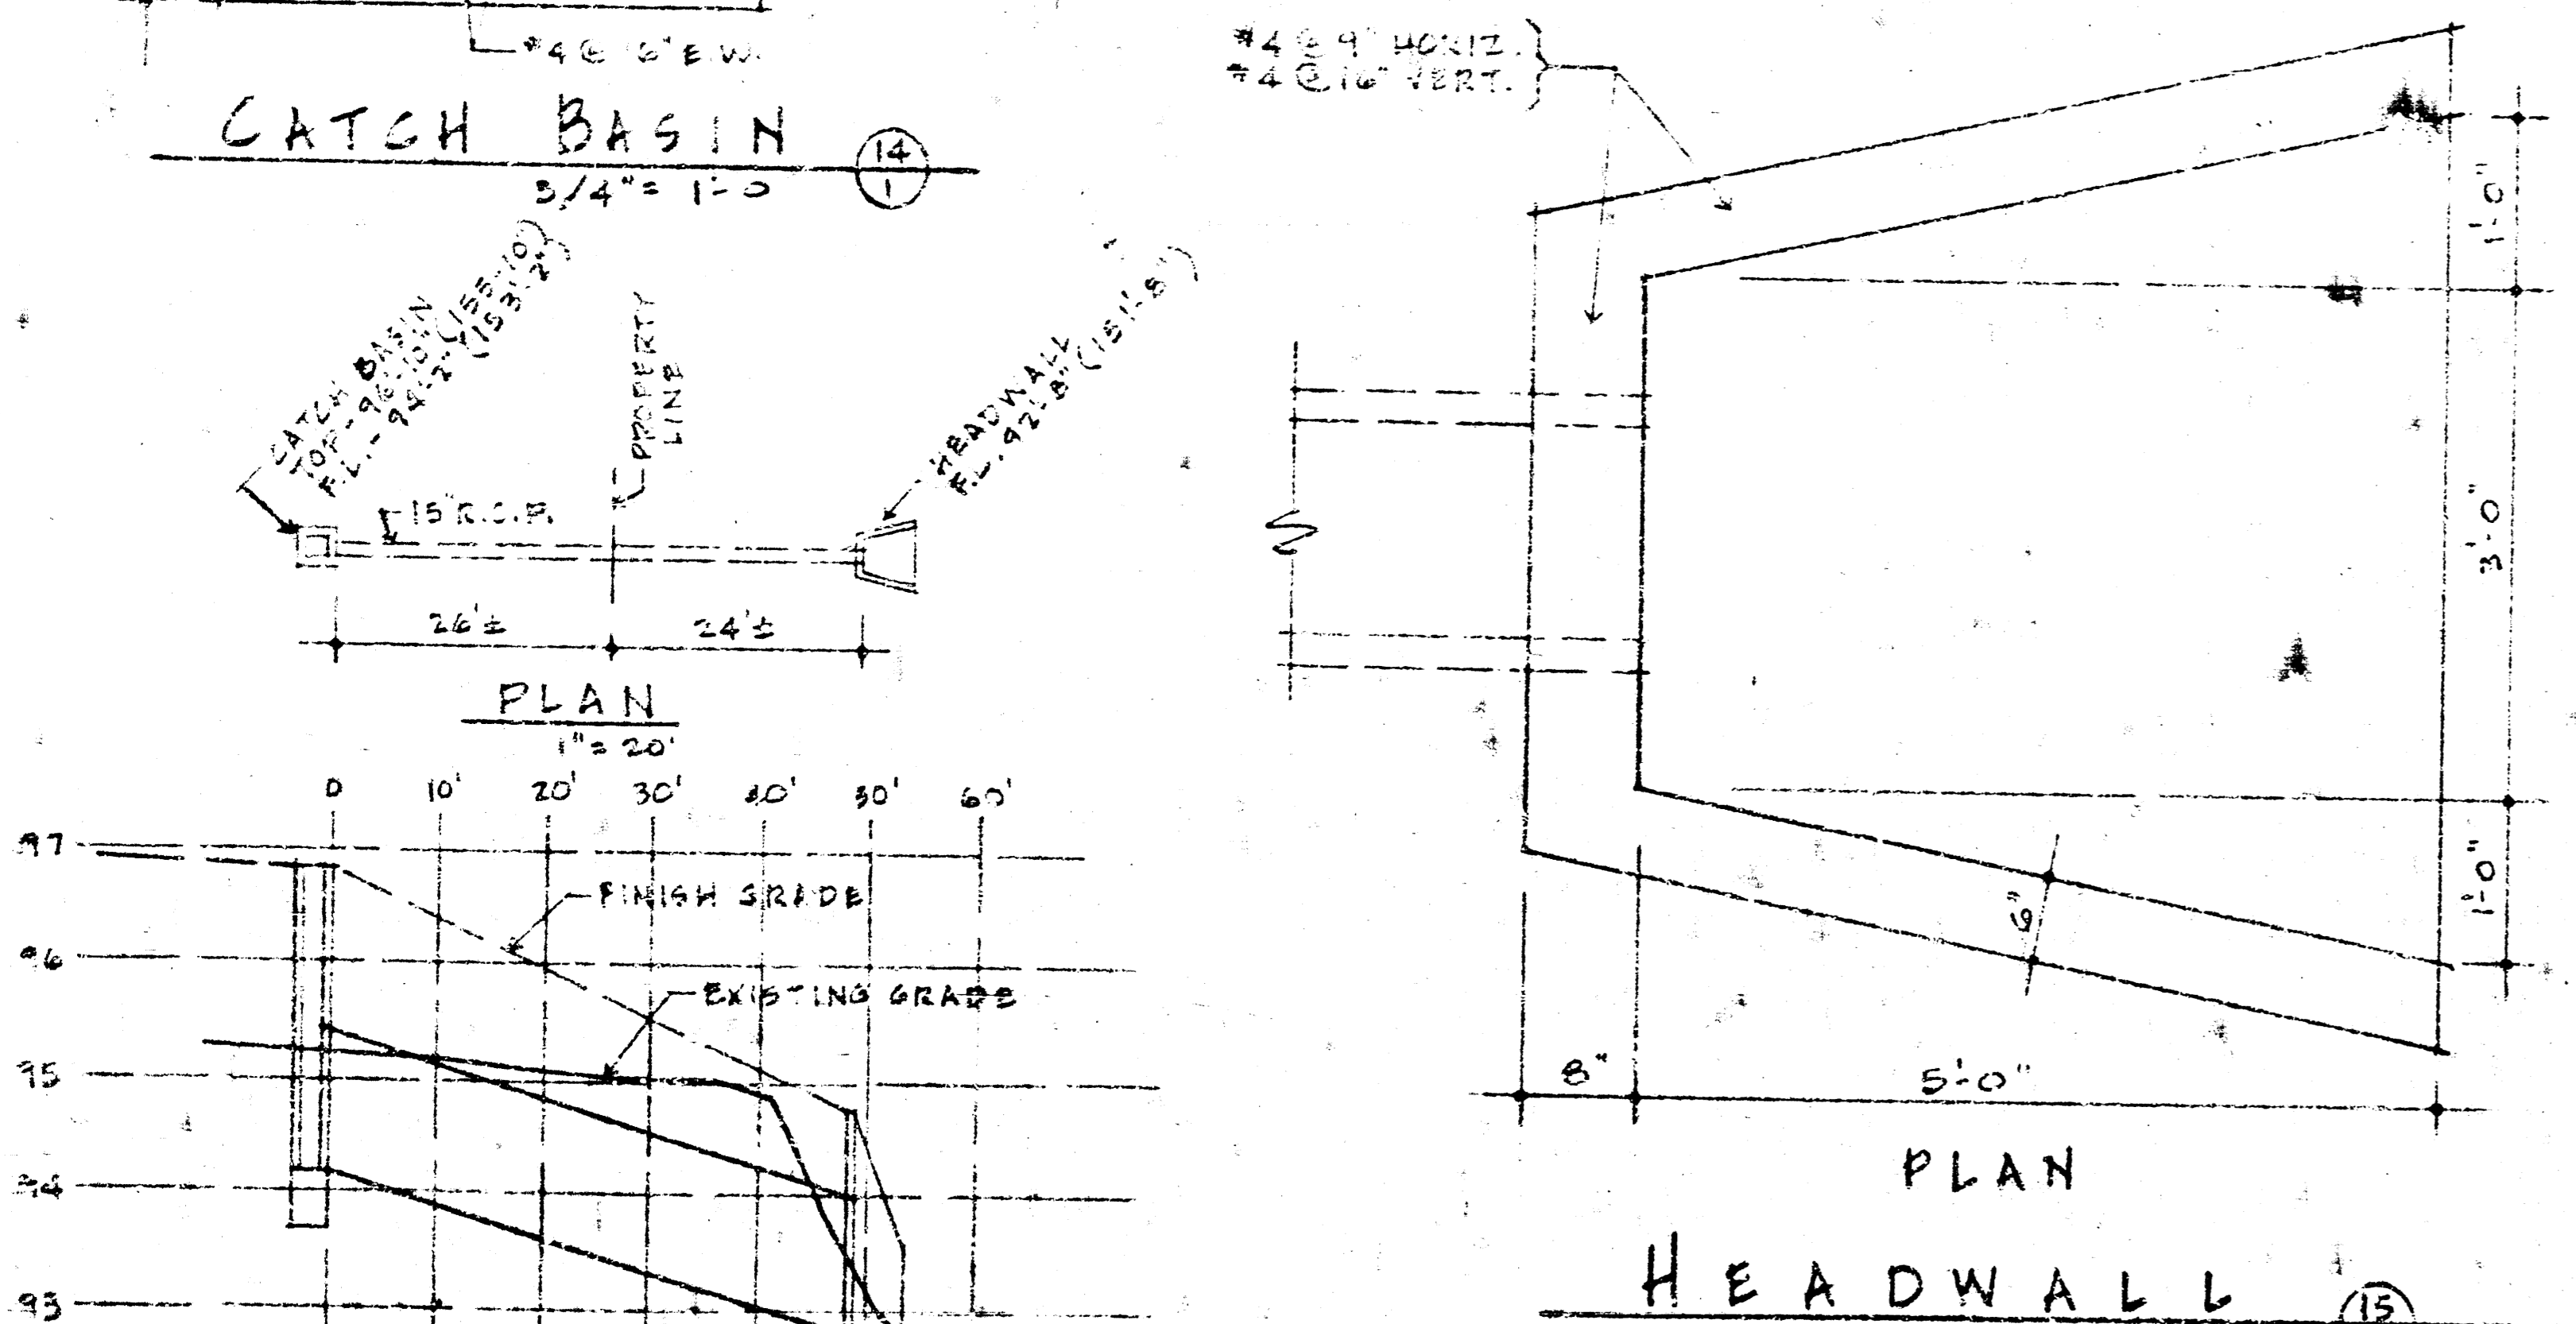

HEADWALL  
3/4" = 1'-0"

NOTE: ELEV. 100.0 = (109.0) CITY DATUM

**NOTE TO CONTRACTOR**  
This project will be constructed under the supervision of the CITY ENGINEER and conform to the SPECIFICATIONS of the CITY OF WICHITA. The CONTRACTOR will reimburse the City of Wichita for all cost of this section.

10-5-77  
APPROVED AS NOTED  
BY CITY ENGINEER OF WICHITA  
Sanitary Sewers  
Storm Sewers  
Drainage Approaches

A BR  
OFFIC  
BUILD  
KANS  
FEDER  
CRED  
UNIC  
FUNSTON  
ROCK R  
WICHITA,

FILE NO. 7  
DATE OCT. 1  
DR. J. S. R. CK.