

Bench Mark: City of Wichita Disc. 44' West
 and 50' North of Centerline
 of Woodlawn and Central.
 Elevation 192.27 City Datum

Saw, Remove & Replace Curb,
 Asphalt, and Decorative Rack
 as necessary

Station 0+00 Remove 4" Stub
 and begin Const. Service to
 Sol. N. Woodlawn is to be
 reconnected to new 8"
 San. Sewer. (See Note 4)

Saw 4'0"± From back of Curb;
 Remove & Replace Concrete
 Pavement, as Necessary
 for Construction. (5' Concrete
 4'0" curb per detail this sheet)

CAUTION: Existing KPL Gas
 Serv. Co. Service Line Crossing

CAUTION: Existing K.G. & E. Under
 ground Primary & Secondary
 Lines (Crosses & 3 Locations)

KAPAUN FIFTH

Remove & Replace
 Concrete Walk to
 the Nearest Joint


ADDITION

Remove & Replace 4" Cast Iron
 Pipe Roof Drain as necessary

Remove & Replace 5"
 Asphalt Pavement
 as necessary

Station 1+45.1 Construct Std.
 Manhole, Top Elevation 194.2
 6" Stub Northwest.

LOCATION MAP

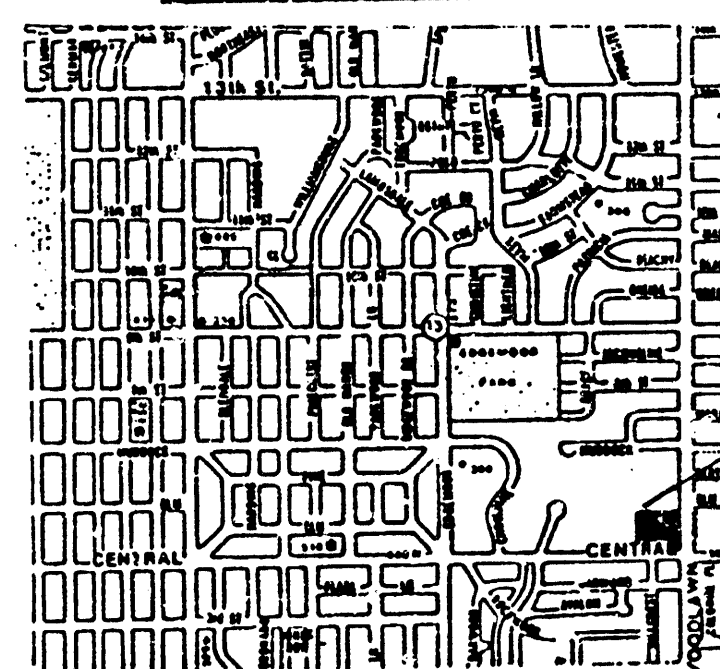

PROJECT VICINITY

GENERAL NOTES

- Existing utilities and their locations, as shown on the plans, represent the best information obtainable for design. It shall be the Contractor's responsibility to contact the utility companies to verify locations and depths at least 48 hours prior to any excavation.
- The Contractor shall protect trees adjacent to the project from damage.
- The Contractor shall notify property owners or tenants of the buildings adjacent to the project a minimum of 10 days prior to construction, and make arrangements for the closing of the driveway for construction.
- The Contractor shall maintain continuous flow of sewage through construction. Active building sewer lines are to be reconnected to the sewer. All work involved with building sewer lines and connections shall conform to the applicable section of the Standard Specifications.

APPROVED AS NOTED
 By CITY ENGINEER OF WICHITA

Sanitary Sewers *8/24/88*

Storm Sewers


Driveway Approaches

Water Mains

Pavement

LEGEND


- For Existing Lines
- ss— San Sewer
 - sus— Storm Sewer
 - e— K.G. & E. Lines
 - r— S.W. Ball Lines
 - g— K.P.L. Gas Lines

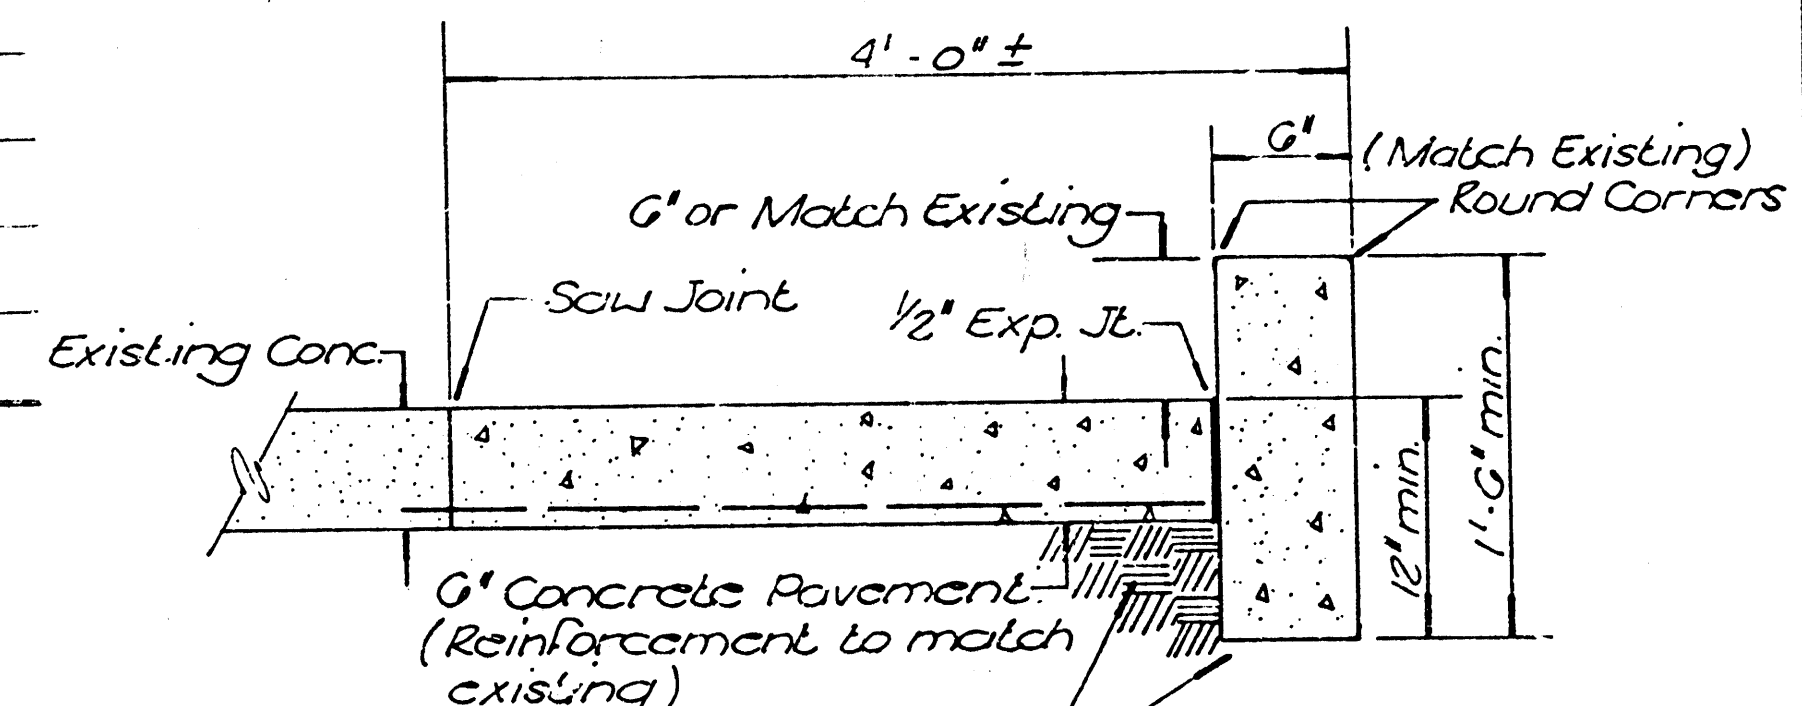

PAVEMENT REPLACEMENT DETAIL

NOTE TO CONTRACTOR

INSPECTION AND TESTING FOR THIS PROJECT IS TO BE PROVIDED BY A LICENSED CONSULTING ENGINEERING FIRM IN CONTRACT WITH THE OWNER/DEVELOPER. SAID INSPECTION SHALL BE IN ACCORDANCE WITH THE CITY OF WICHITA'S CONSTRUCTION ENGINEERING PRACTICES AND STANDARDS. LICENSED PROFESSIONAL ENGINEERS NO WORK SHALL BE PERFORMED IN DESIGNATED EASEMENTS OR THE RIGHT-OF-WAY EXCEPT AS NOTED ON THESE PLANS. ANY VIOLATION SHALL BE SUBJECT TO PENALTY AS SET FORTH IN THE CITY OF WICHITA'S ORDINANCES OR PUBLIC RIGHT-OF-WAY WITHOUT WRITTEN AUTHORIZATION BY THE CITY ENGINEER.

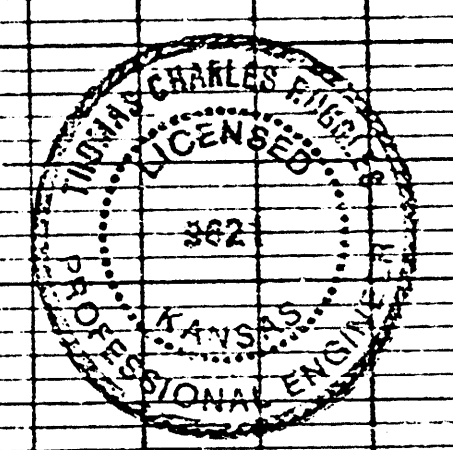

PRIVATE SANITARY SEWER
 TO SERVE LOT 1
 KAPAUN FIFTH ADDITION

BAUGHMAN COMPANY, P.A.
 SURVEYING & ENGINEERING
 316/262-7271 • 315 ELLIS • WICHITA, KANSAS 67211
 Design: T.C.R. R.J. Plush T.C.R. 8-23-88 Noted
 PROJ. NO. 468-76-245-80001-000-000-179

FILMED FROM THE BEST
 AVAILABLE COPY