
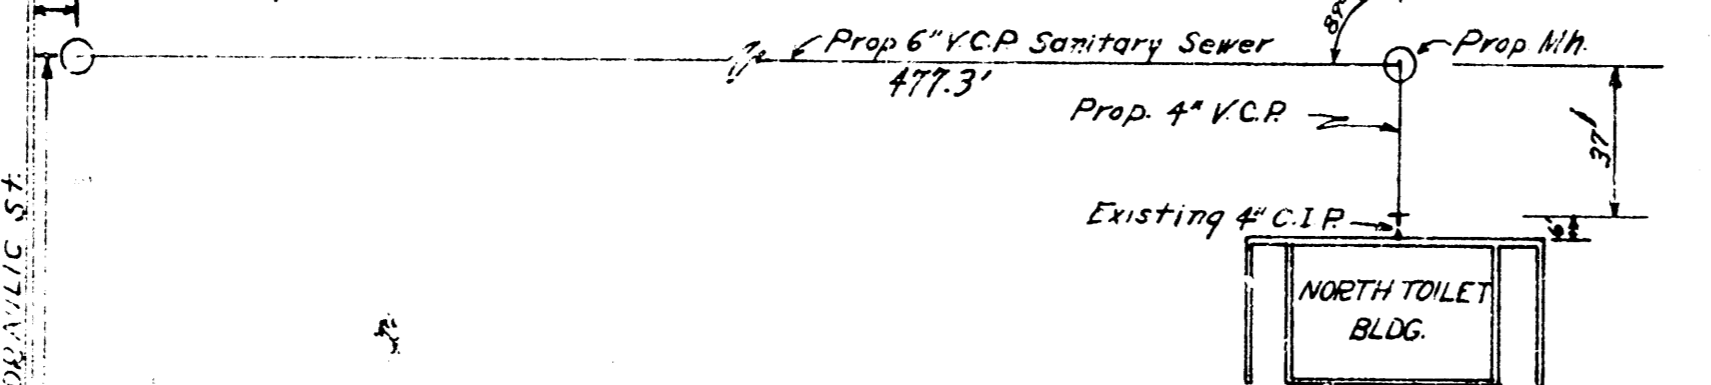




Book & File

*Book in
Bk # 4th D
page 208*

*Book
Bk. 2 page*

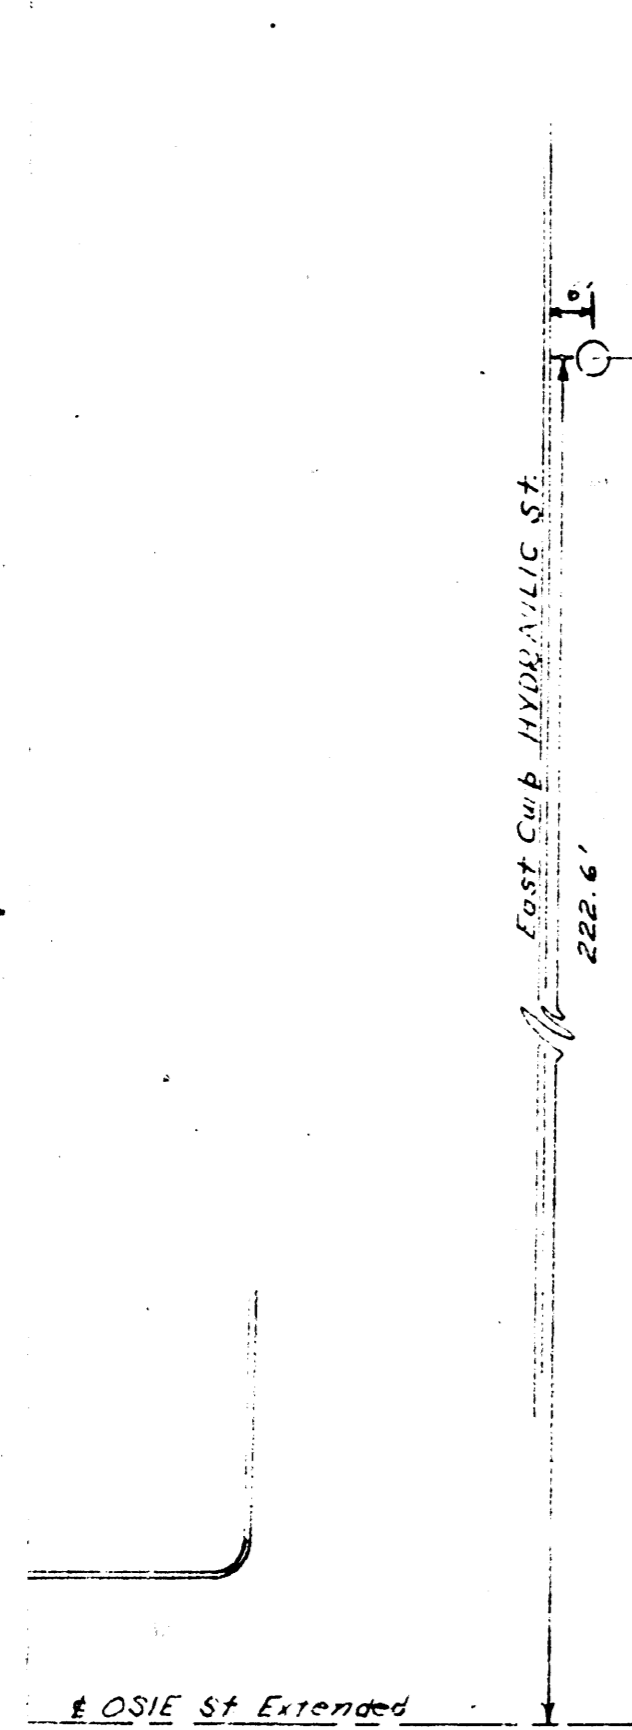

PLAN OF 6" & 4" SANITARY SEWER
NORTH TOILET BLDG.

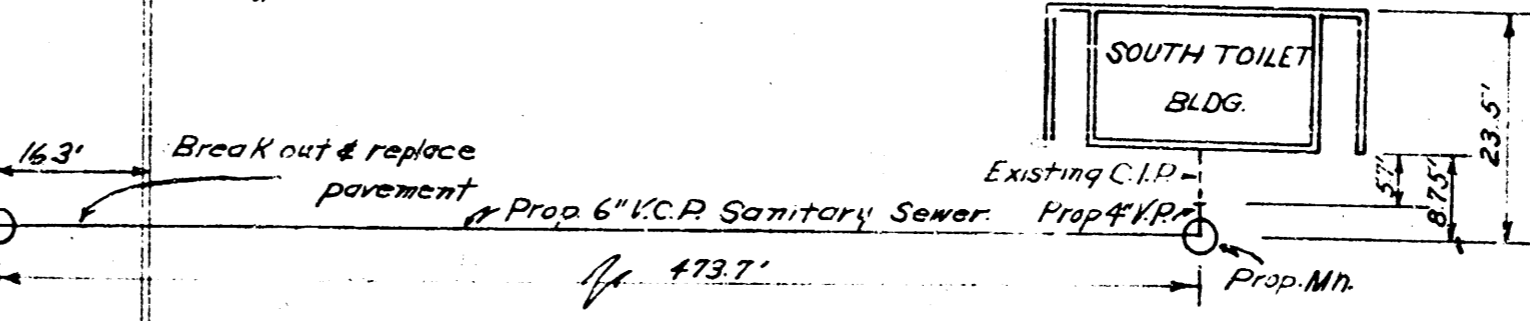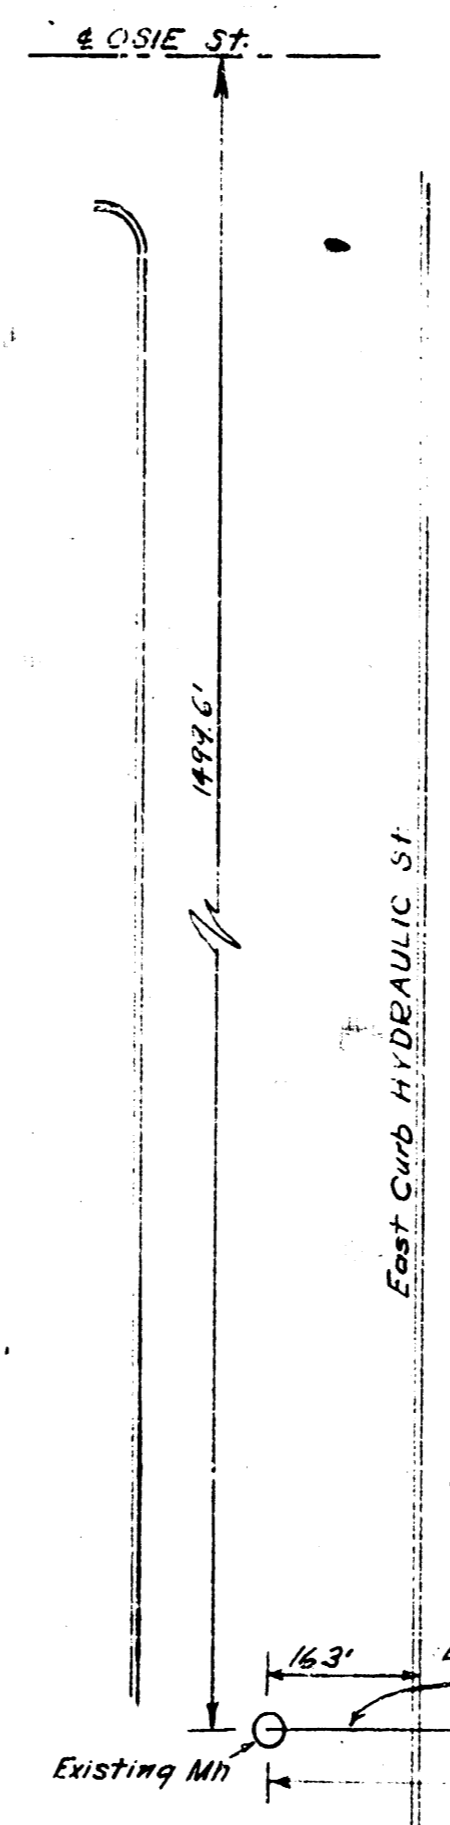

PLAN OF 6" & 4" SANITARY SEWER
SOUTH TOILET BLDG.

PLAN & PROFILE SANITARY SEWER
LINWOOD PARK
BOARD OF FIRE COMMISSIONERS
WICHITA, KANSAS
JULY 20 1953 BE B.

