



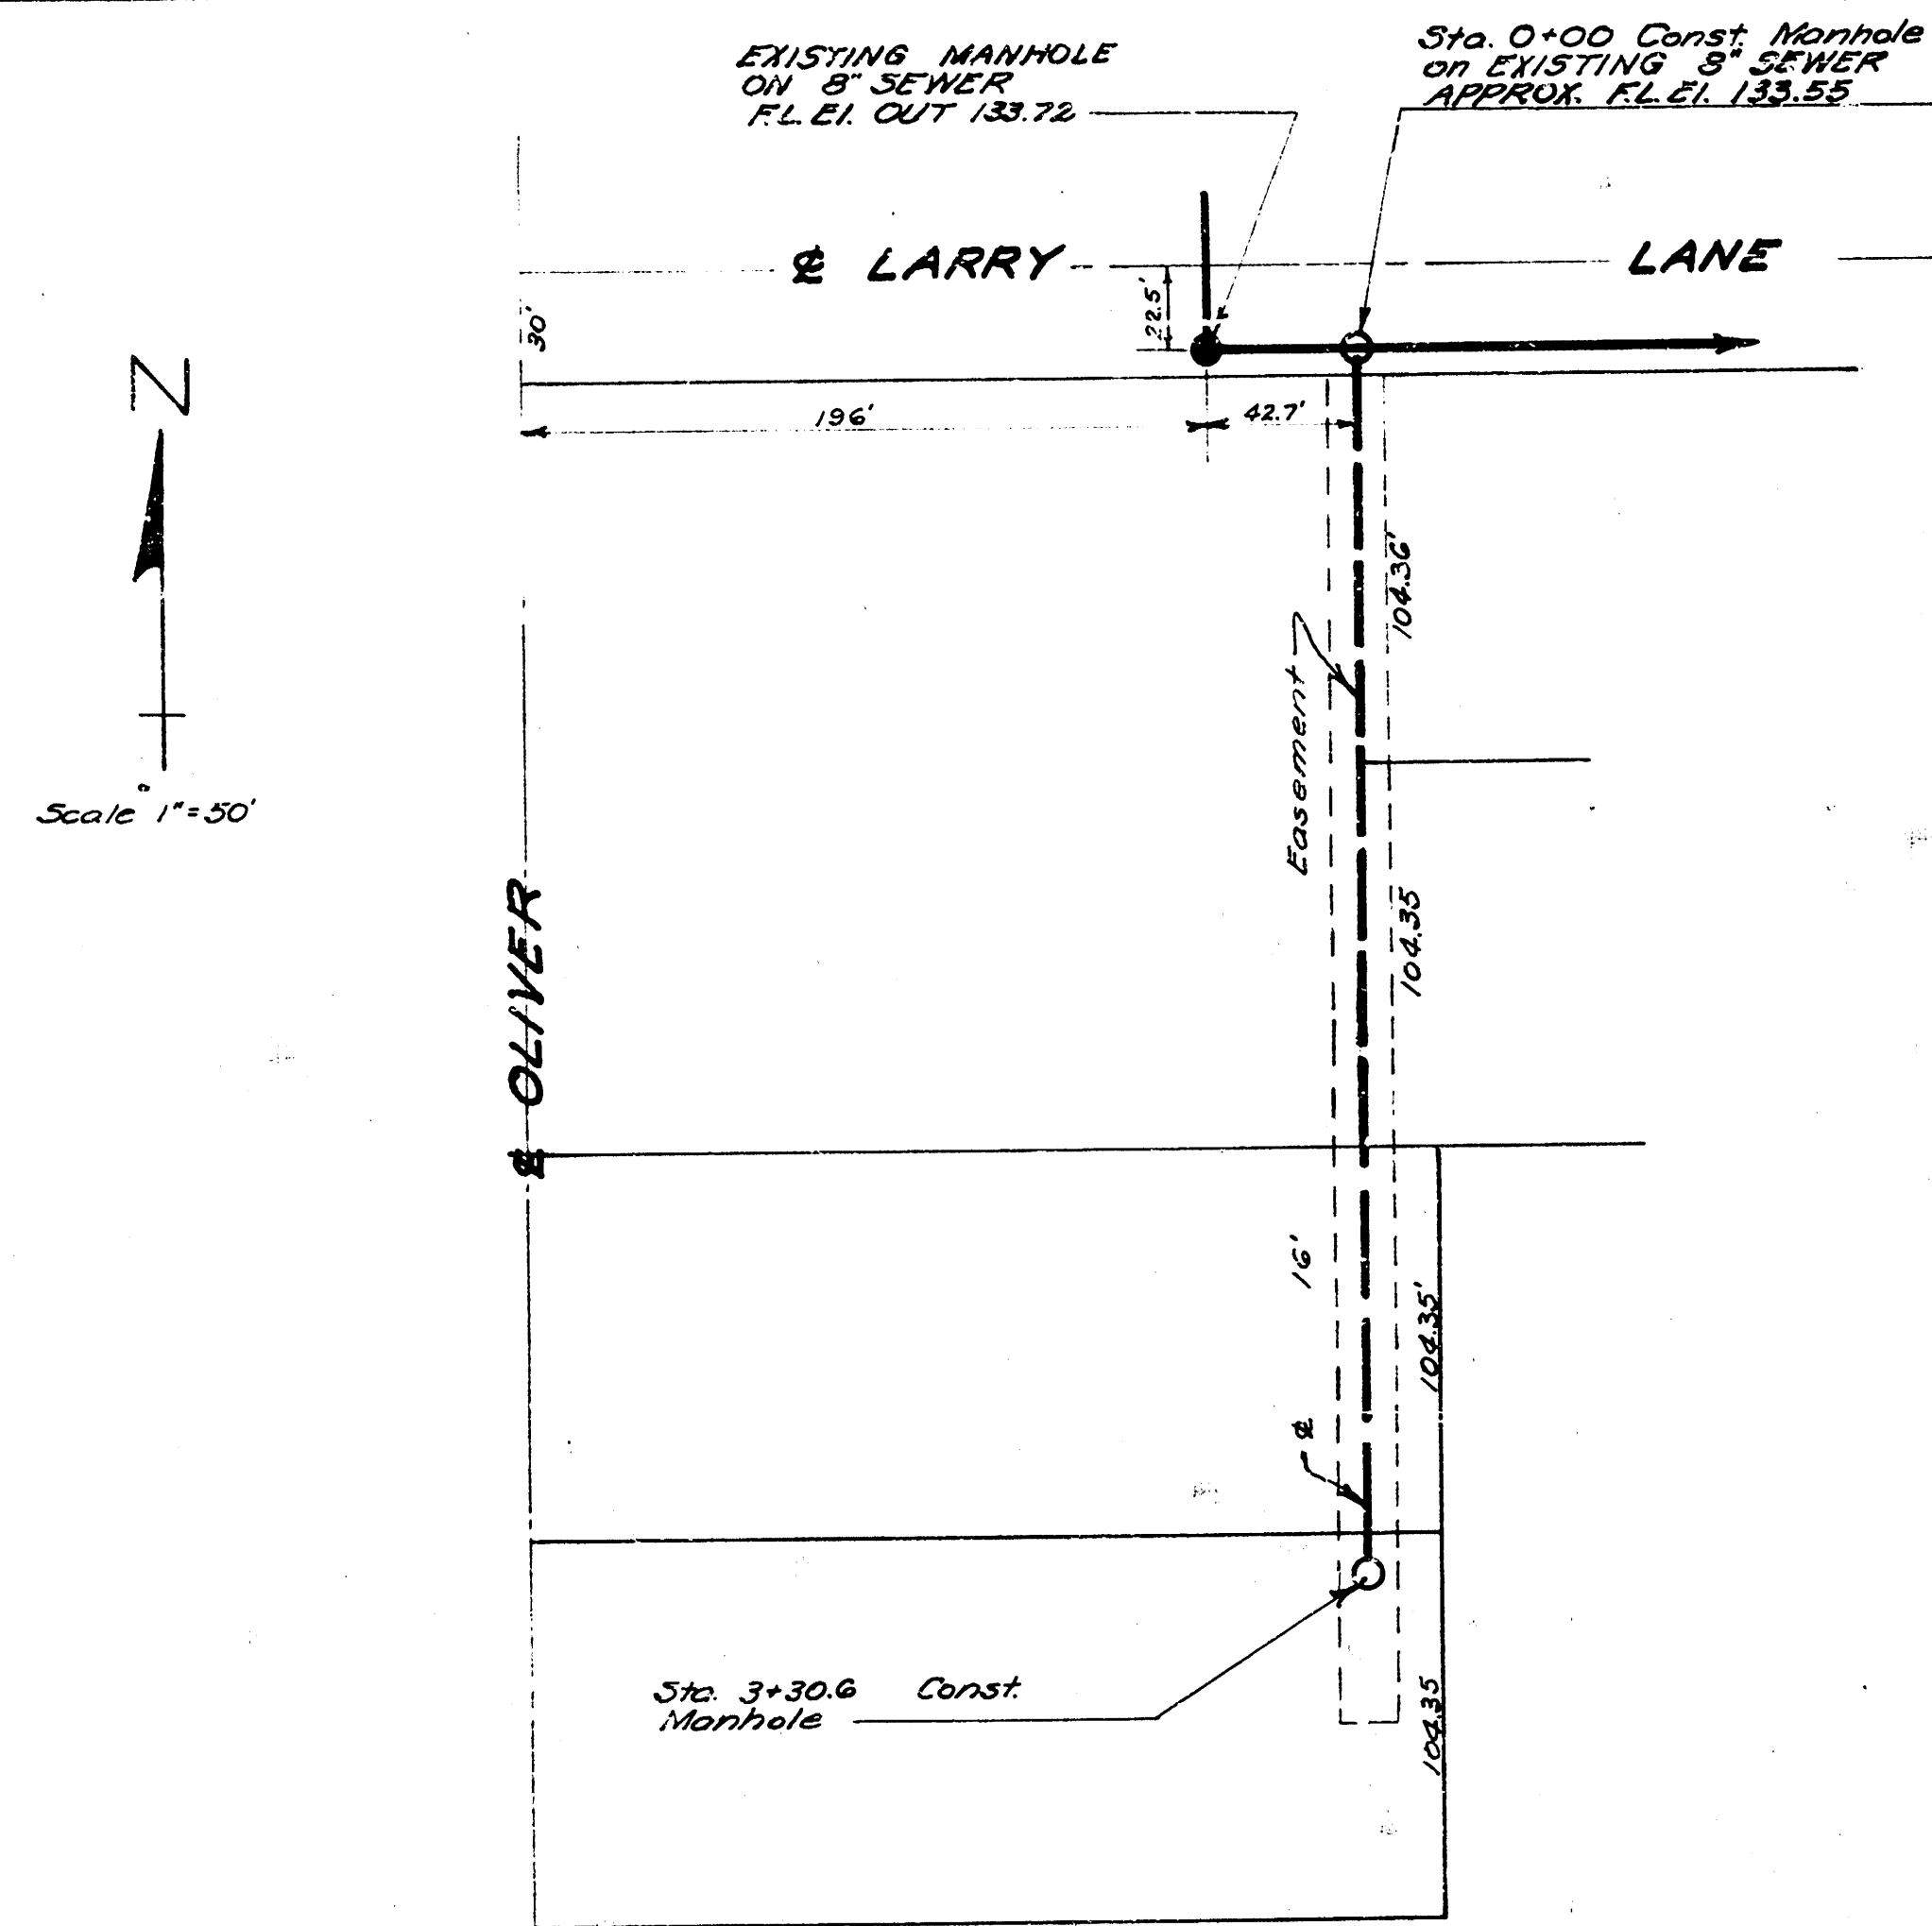


B.M. E.S. Gas Pump Island S end N Radius,
Filling Station SW Oliver & Mt Vernon, El. 143.56

B.M. "E" in Elting E.S. Intersection NW
Larry Lane & Glendale, El. 144.01


SCALE 1" = 80' Horiz
1" = 8' Vert

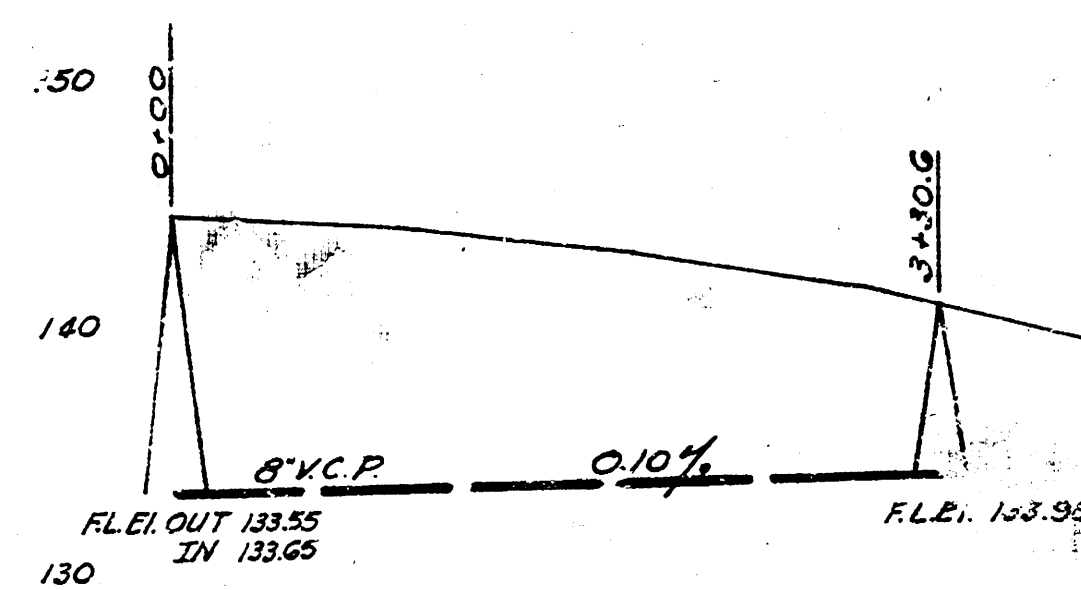

LAT.
CITY OF WICHITA KANSAS
L.K. WHITE CITY ENGINEER
Proj. No. (Private Job)

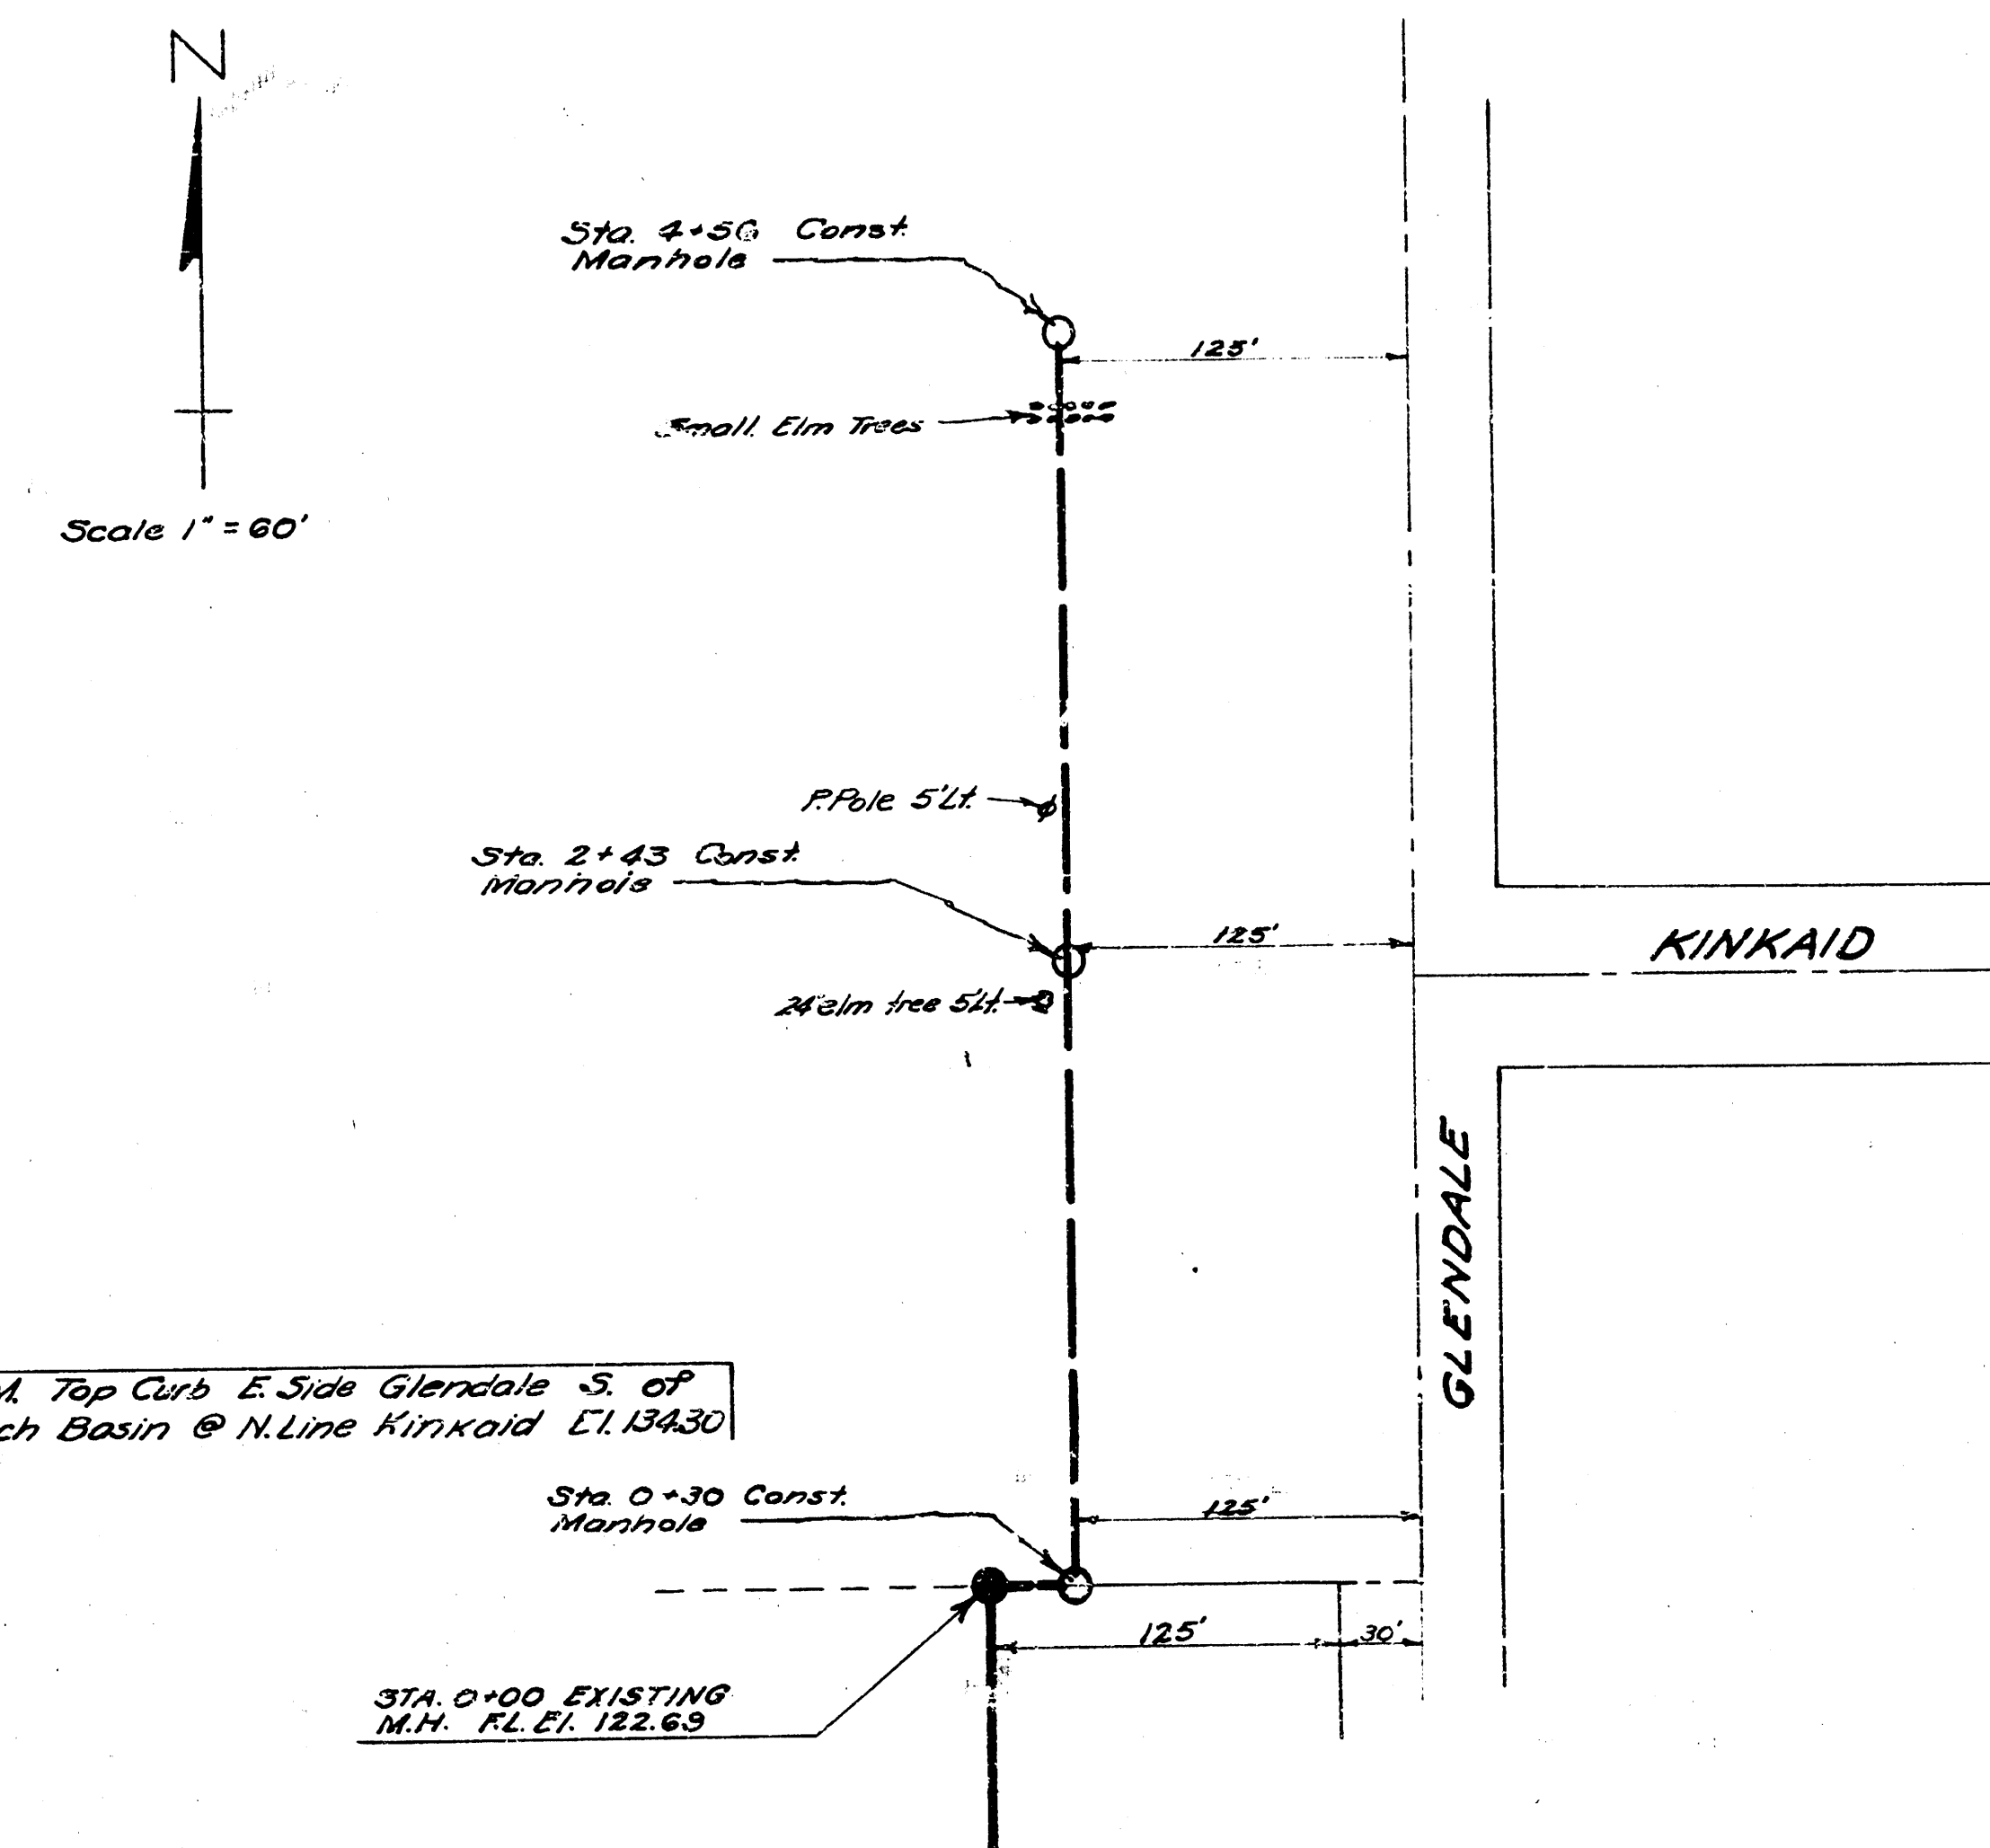

B.M. Top Curb E. Side Glendale S. of
Catch Basin @ N. Line Kinkaid, El. 134.30

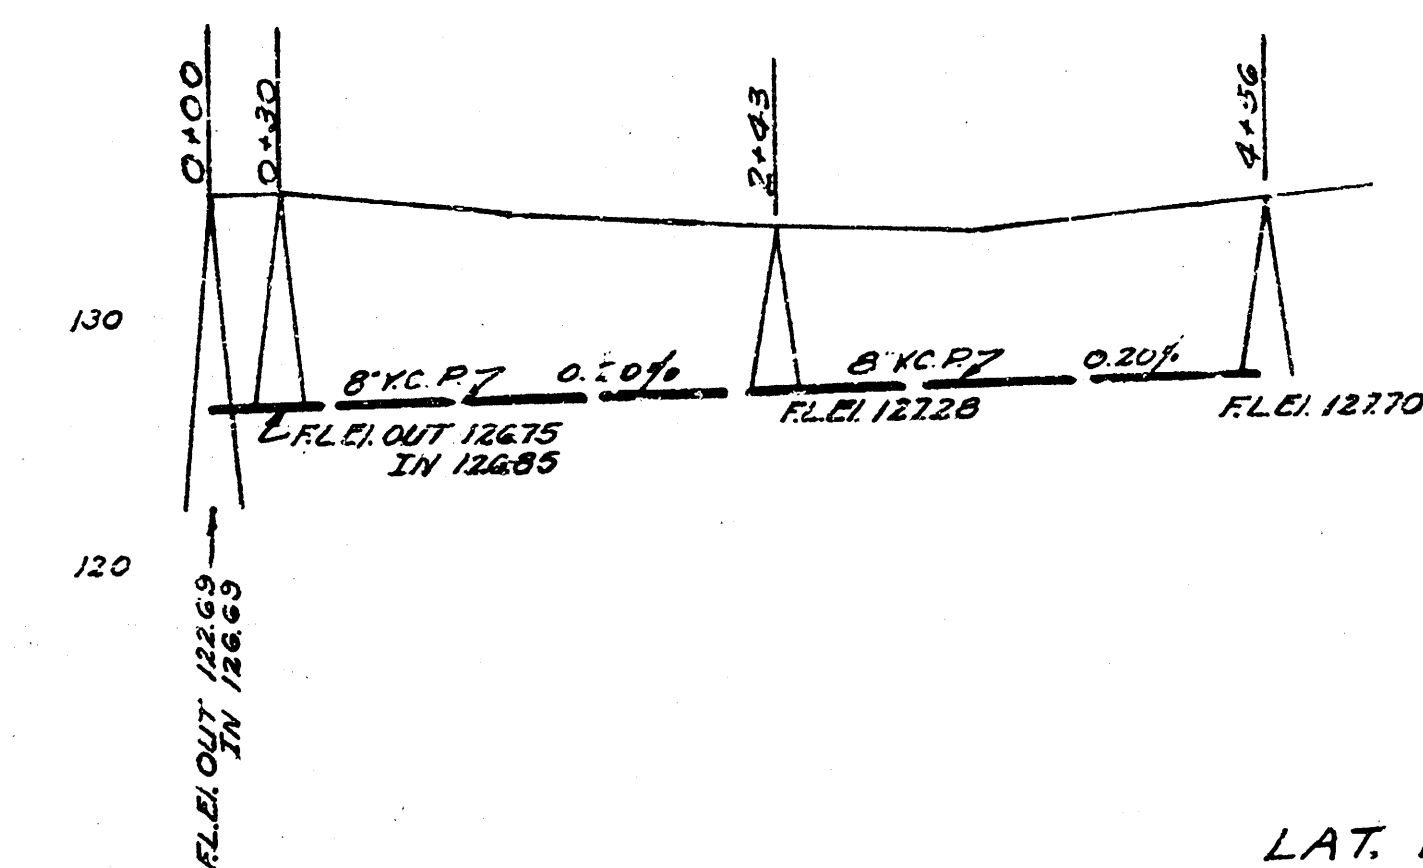

SCALE 1" = 80' Horiz
1" = 8' Vert
NOTE BOOK NO. 5-5

LAT. II SUB-MAIN I W.I.S.
CITY OF WICHITA KANSAS
L.K. WHITE CITY ENGINEER
Proj. No. C.21-84

Date 12-4-51
Drawn by J.L.A.
Checked by
Not Book No. Chm. 72 Miss.