

SANITARY SEWER

FOR



LOT 1, McLEAN PARK ADDITION

WICHITA, KANSAS


1982

PLANS PREPARED BY
Booker/Freund
Engineers Architects Planners
WICHITA, KANSAS

SCALE
Plan: 1" = 40'
Profile: Horiz. 1" = 40'
Vert. 1" = 4'

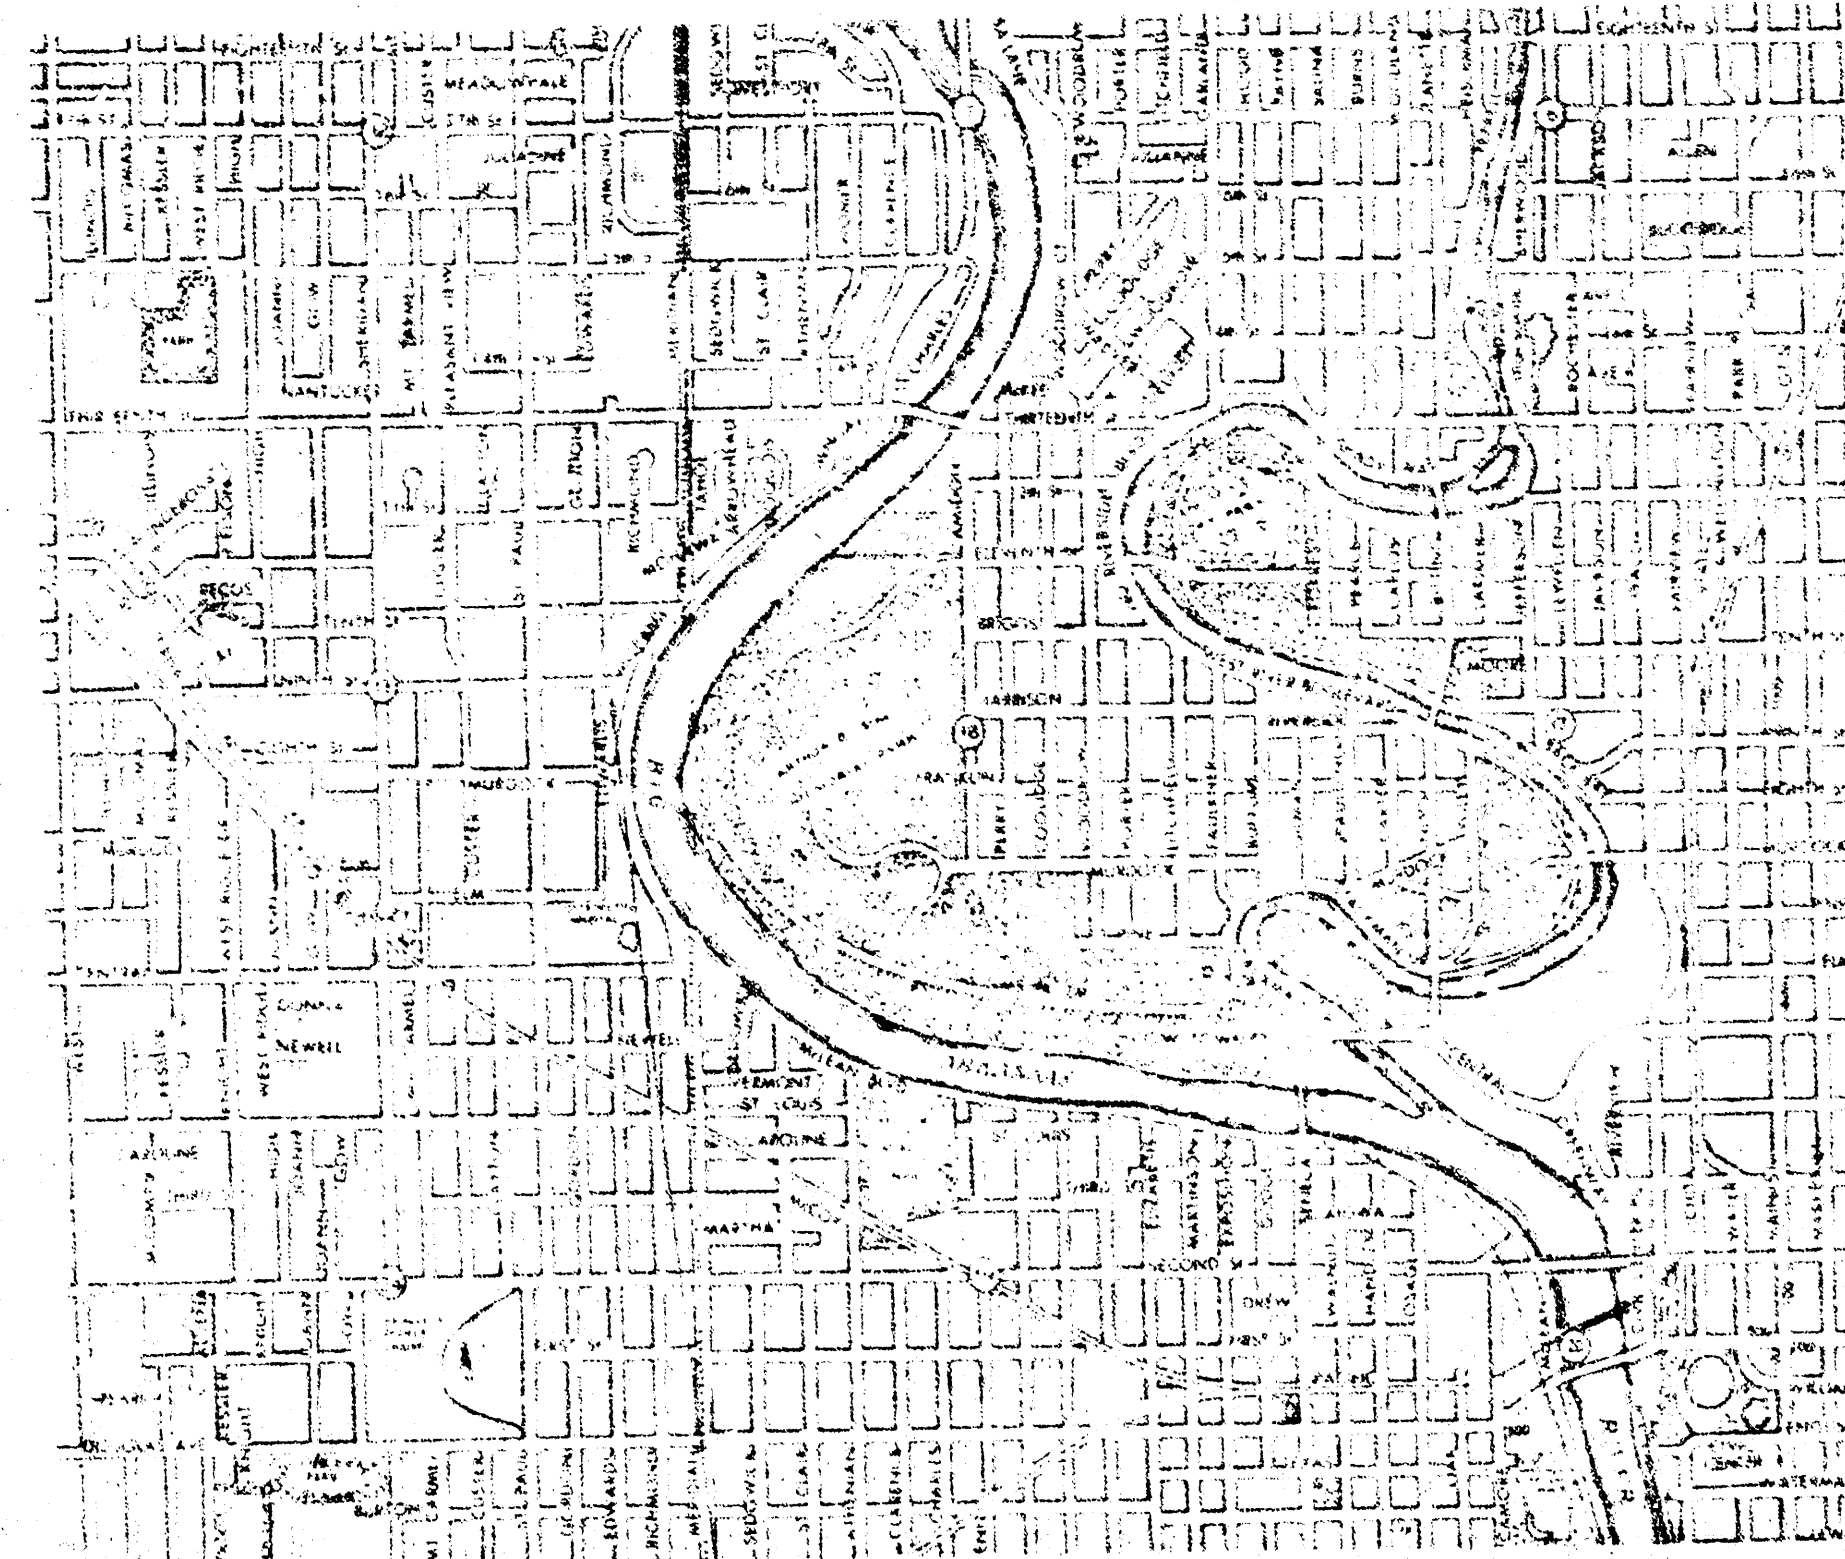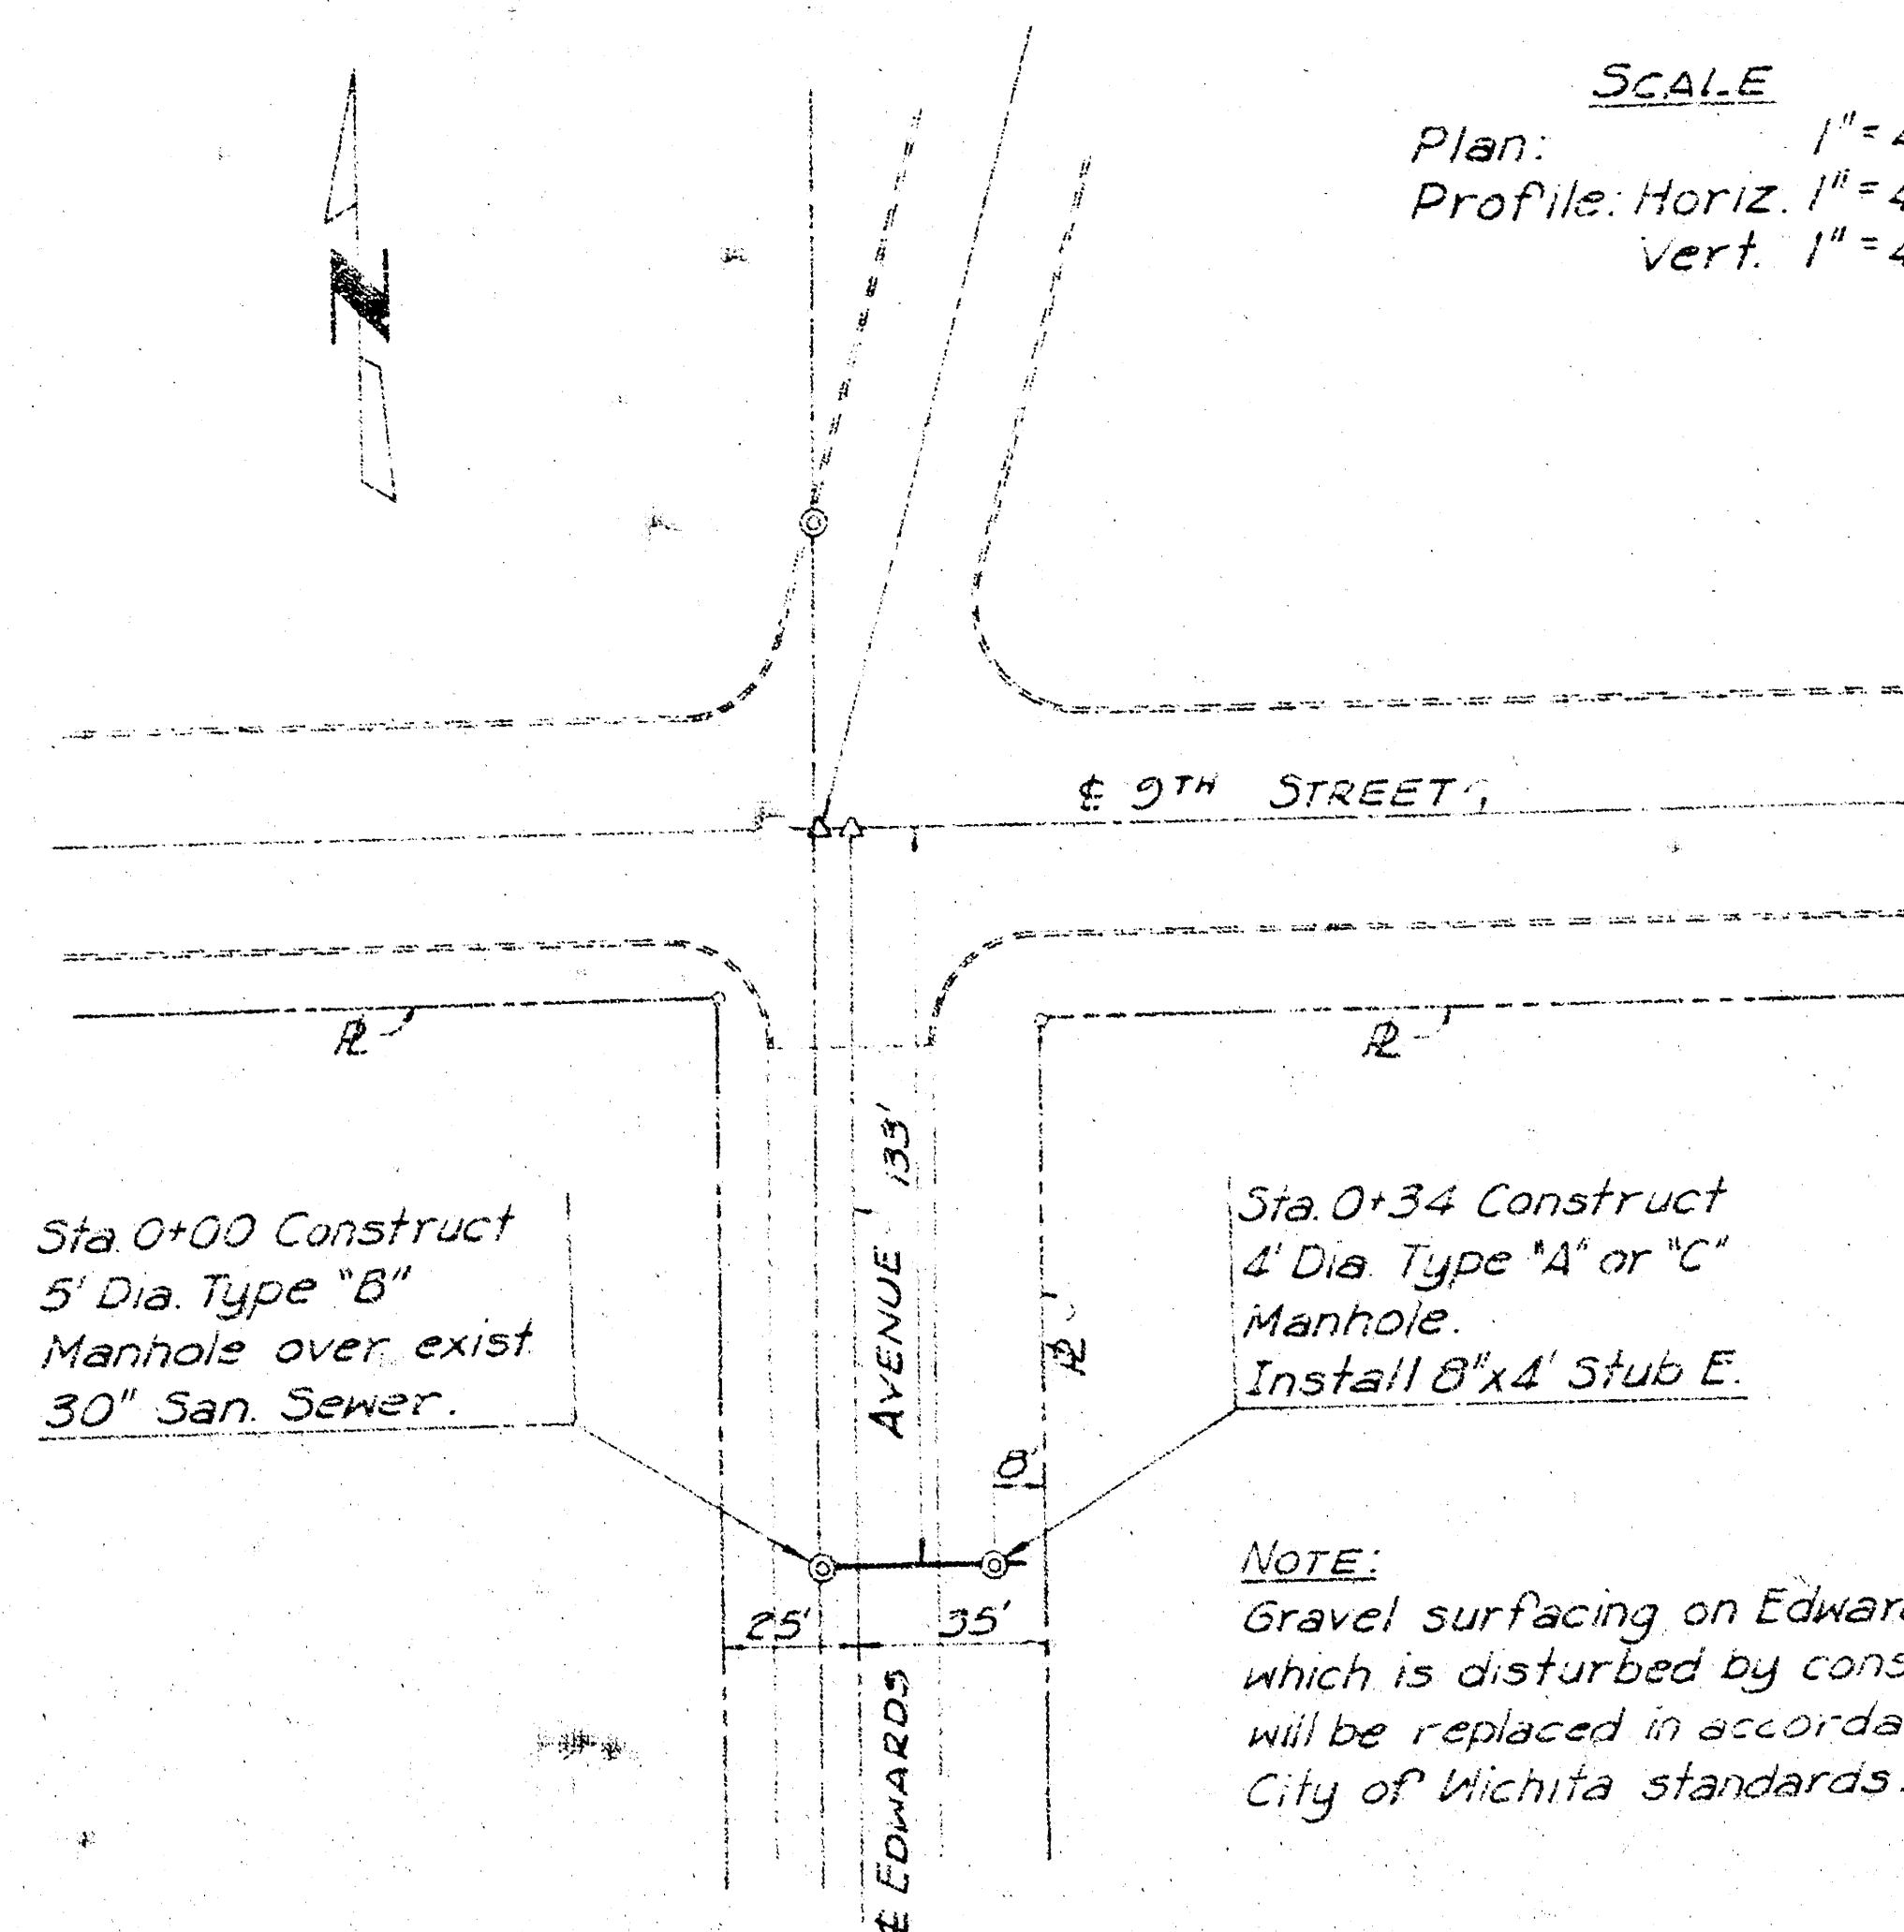

B.M. Chiseled "B" Top of Conc. Vault
480' E. of E's Edwards Ave. & 9th St.
Elev. 116.24

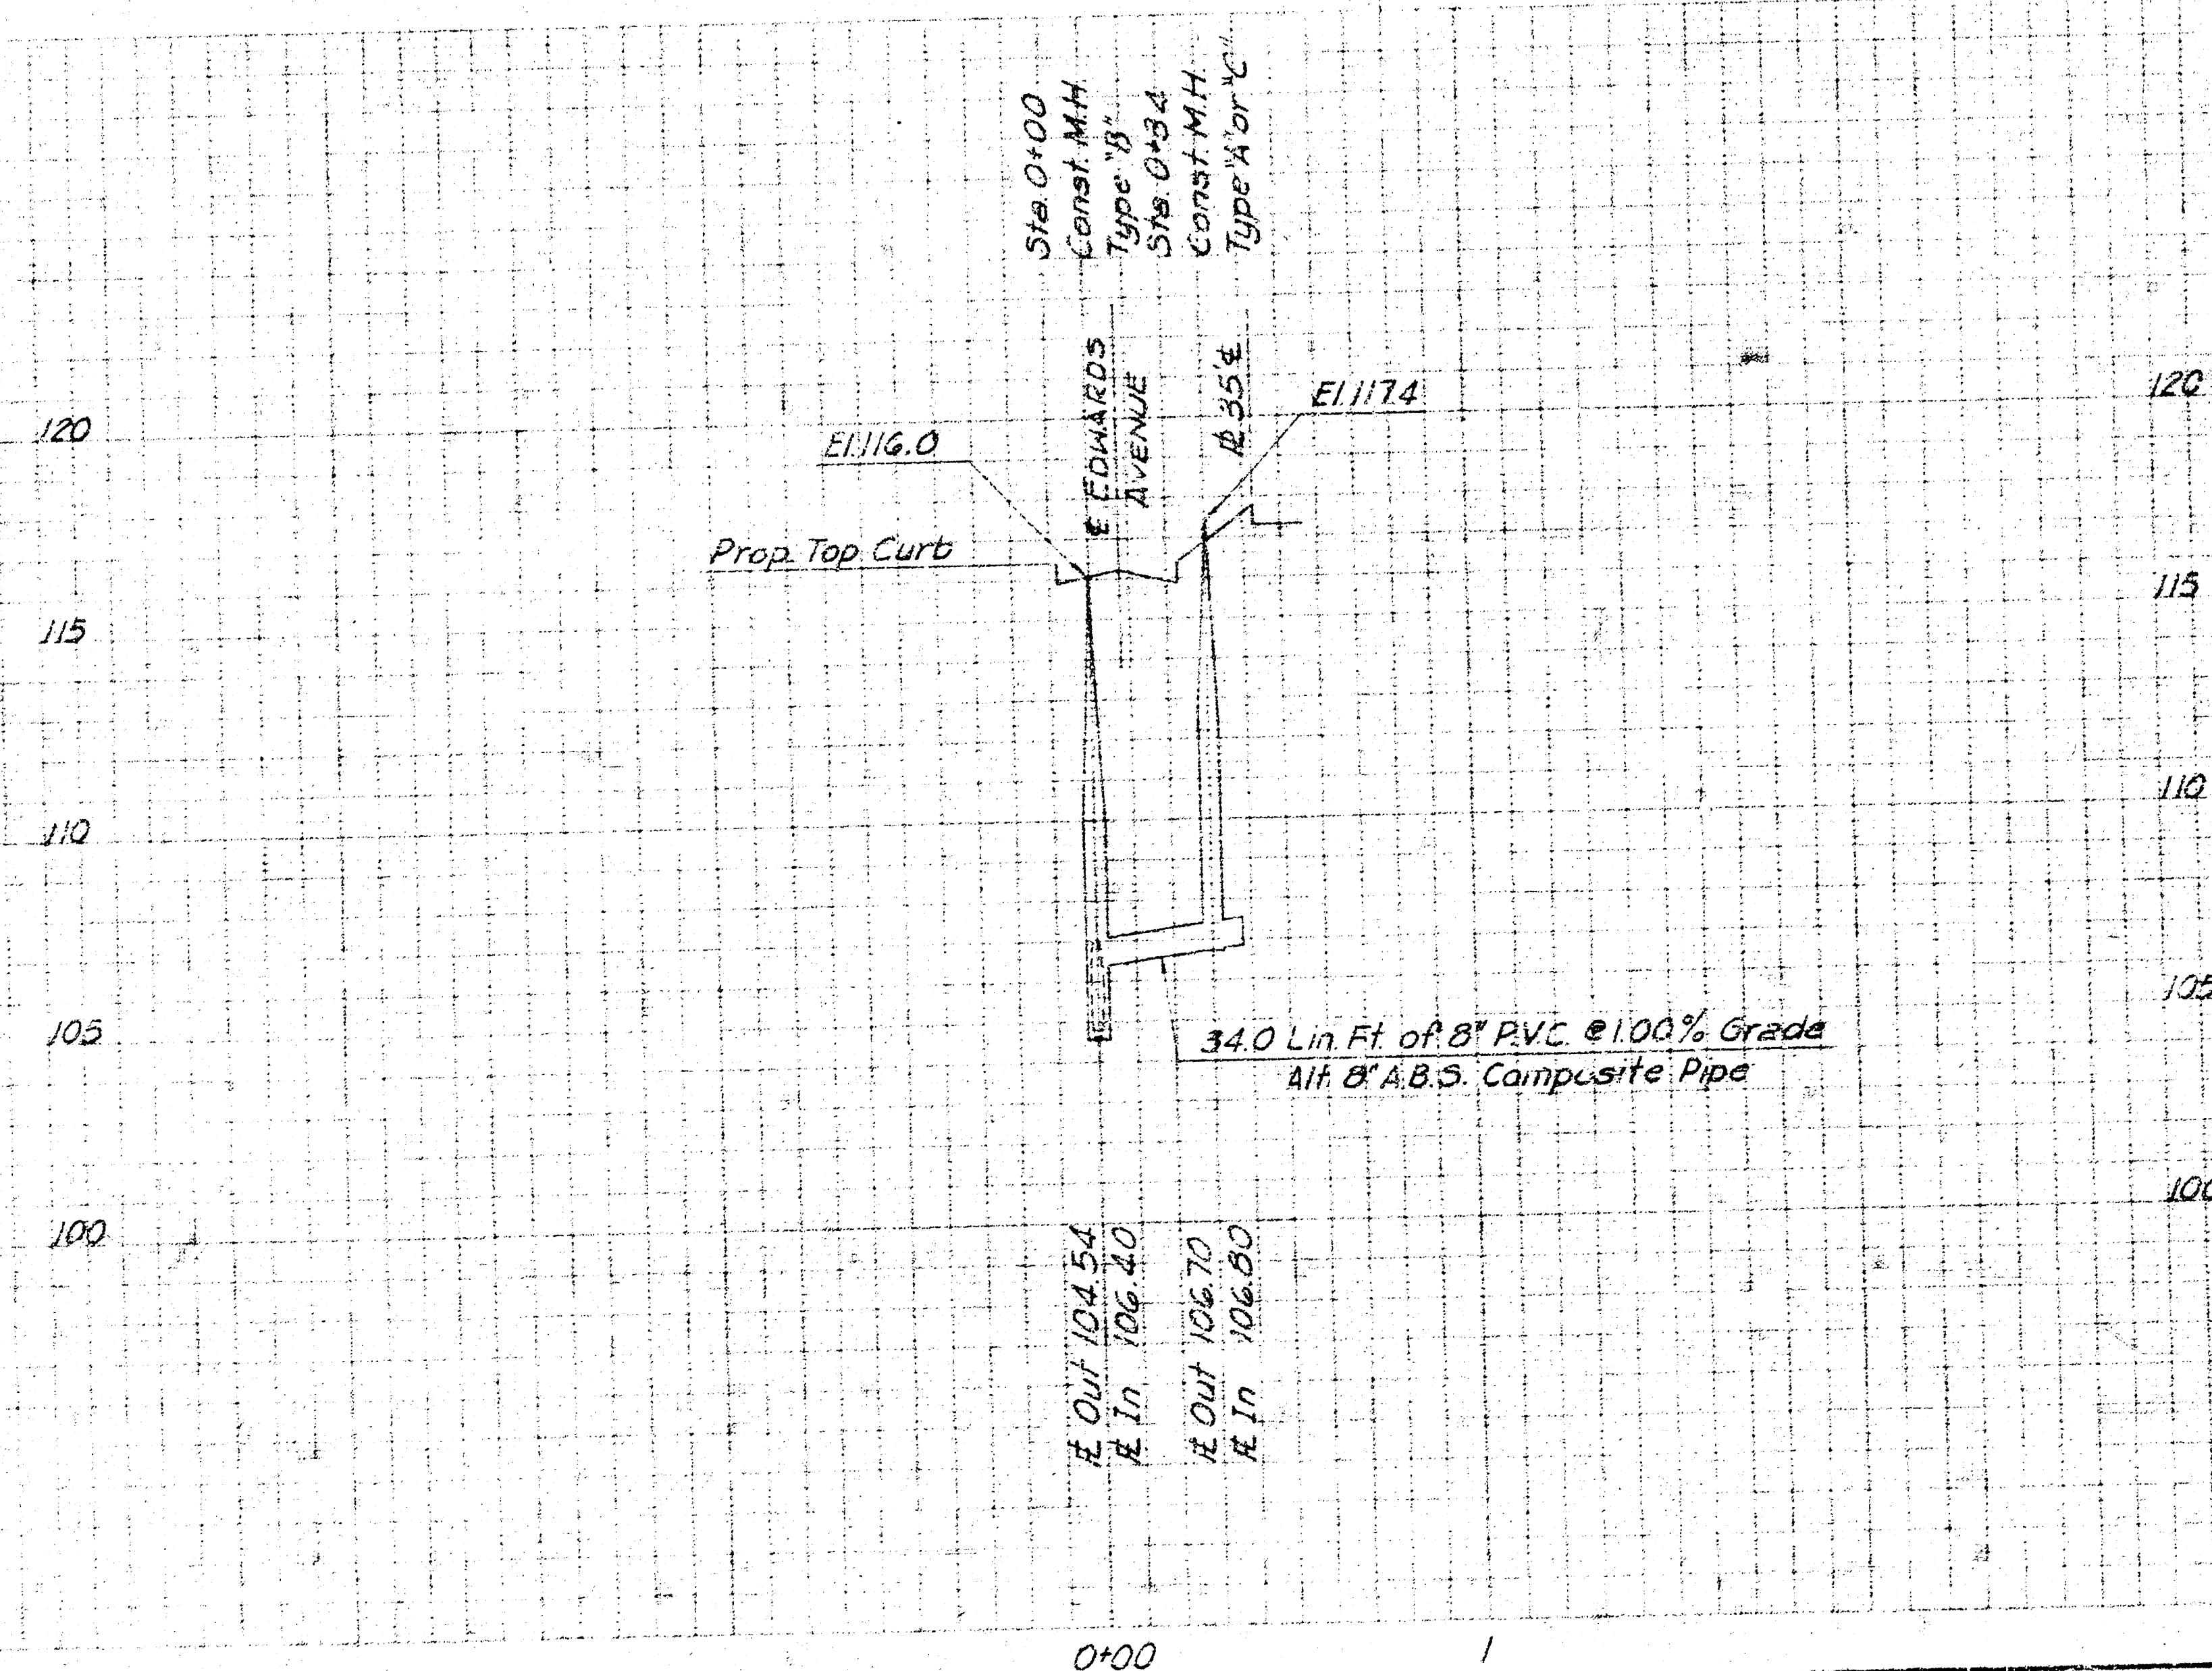

PROJ. NO. 468-76 245-80000 000-000-008